

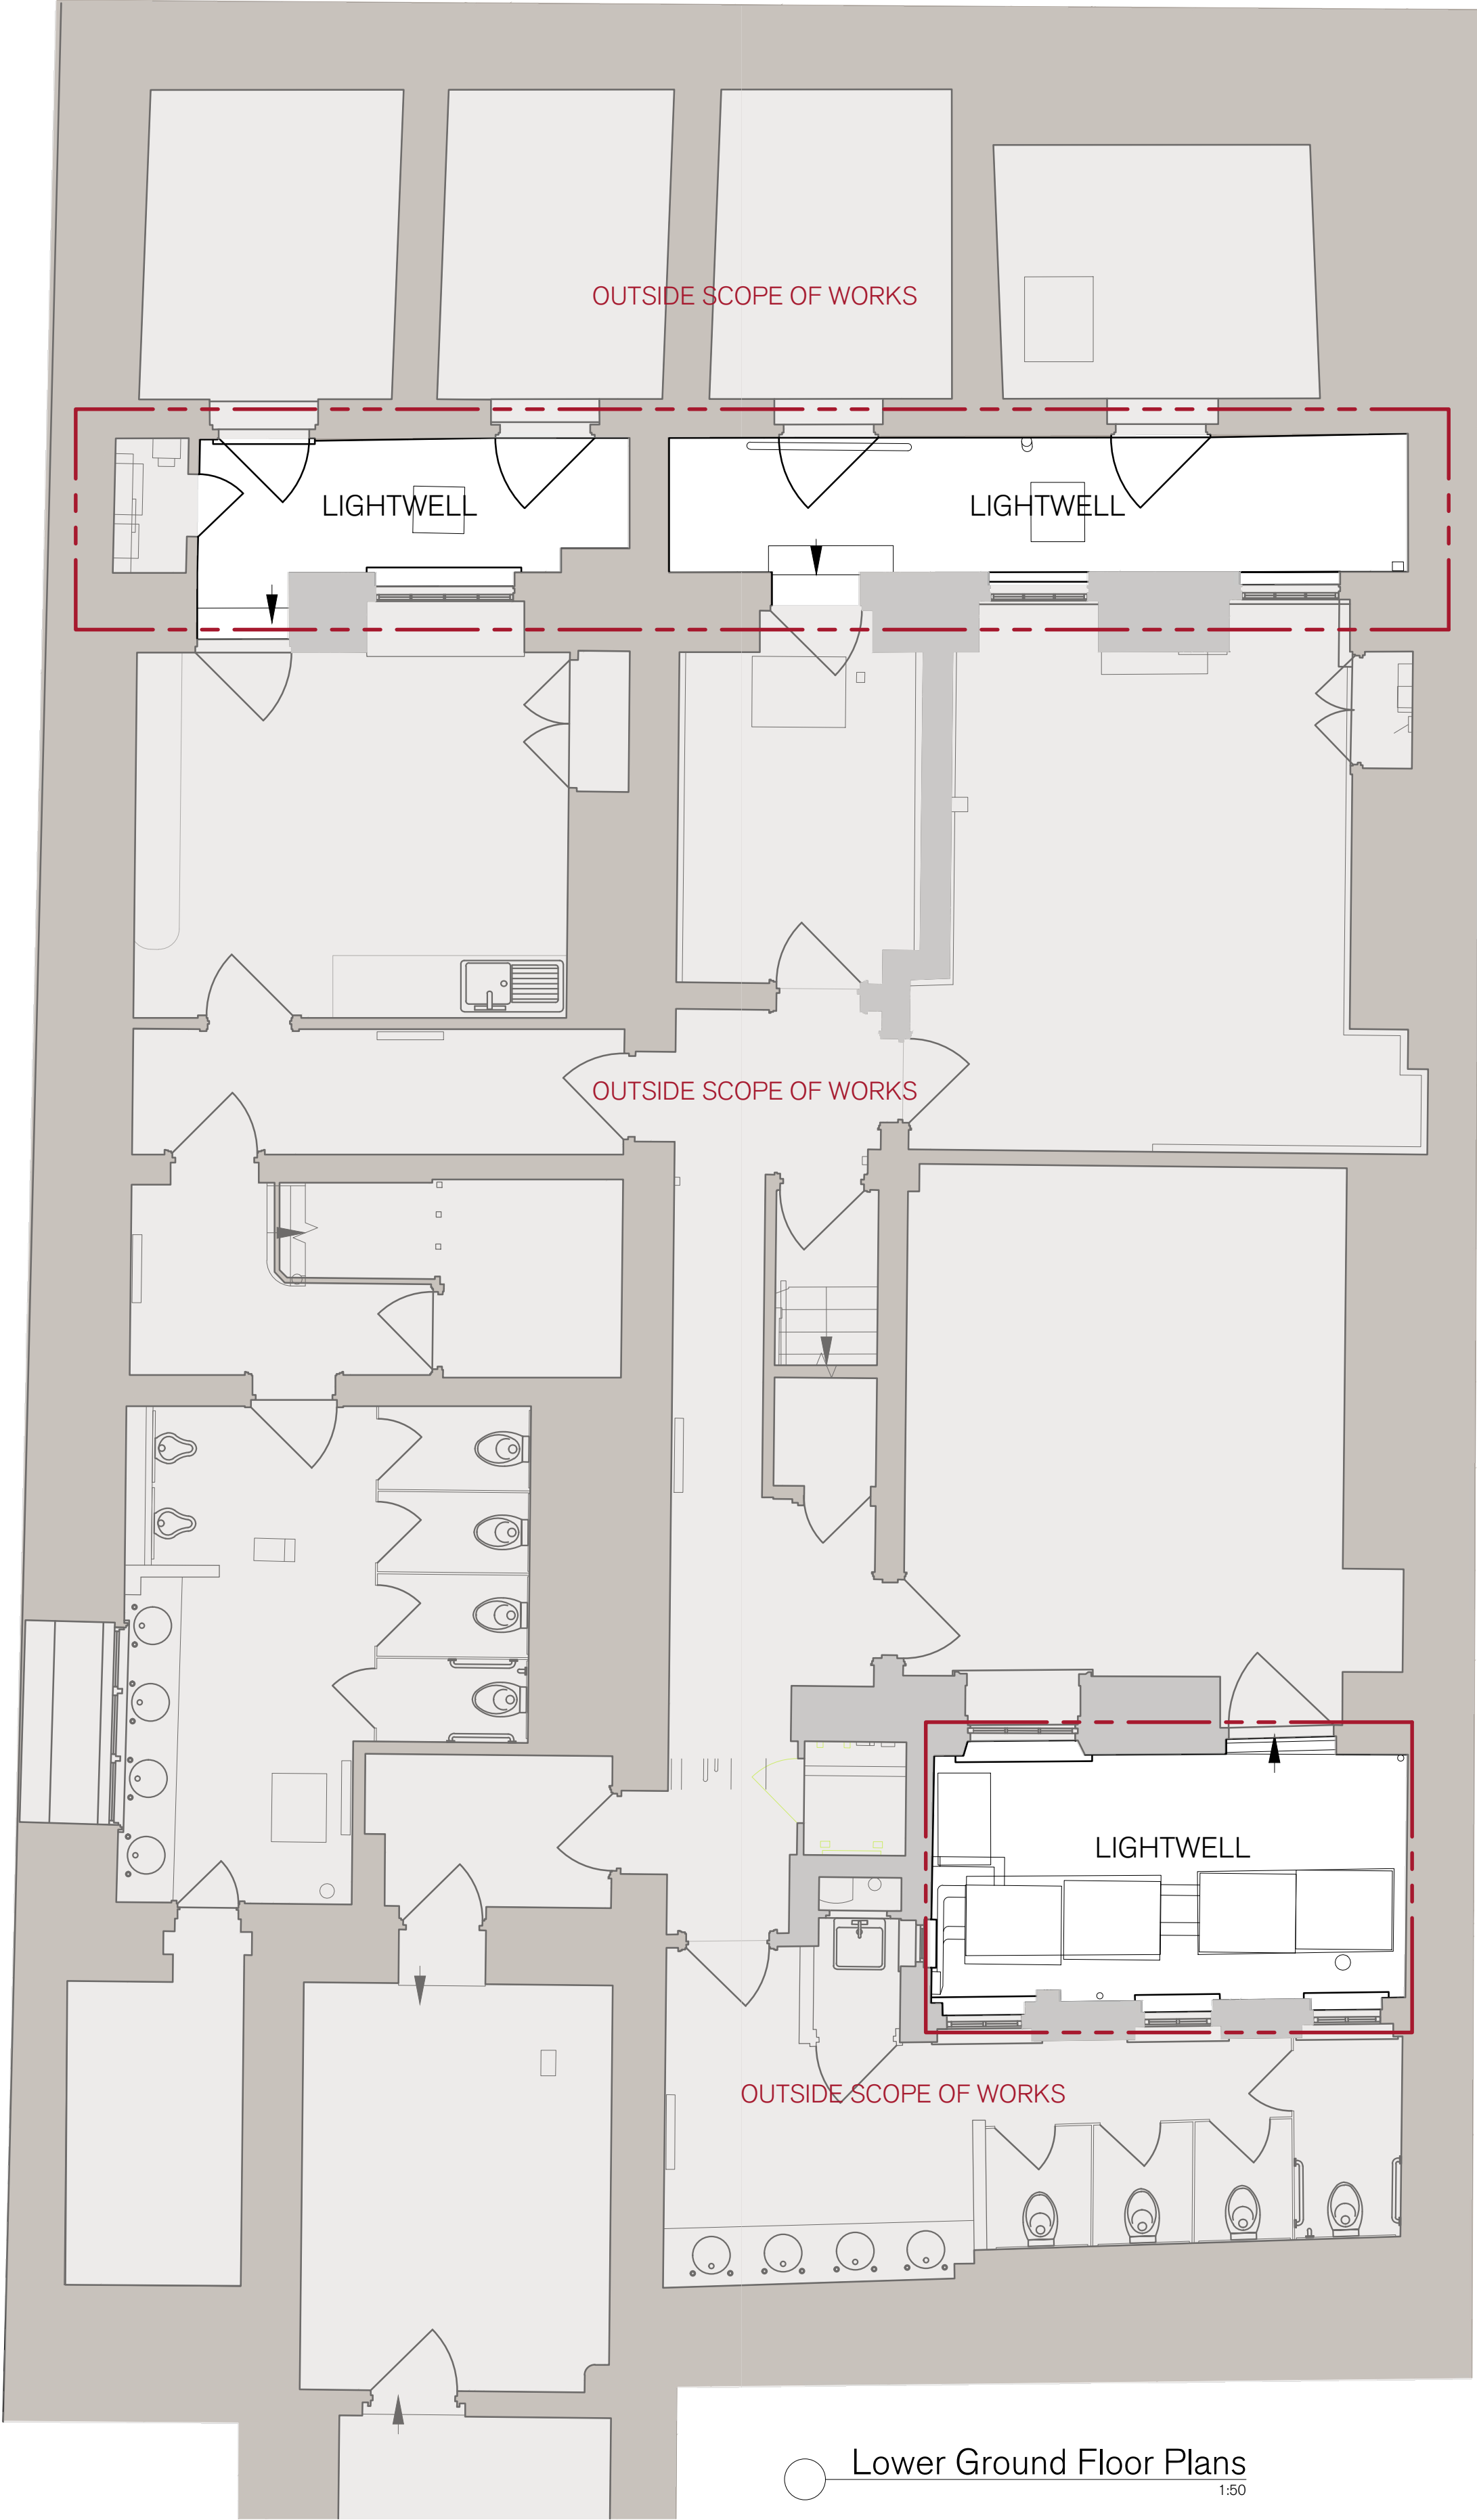
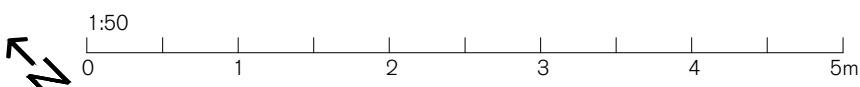


No. 19

No. 18

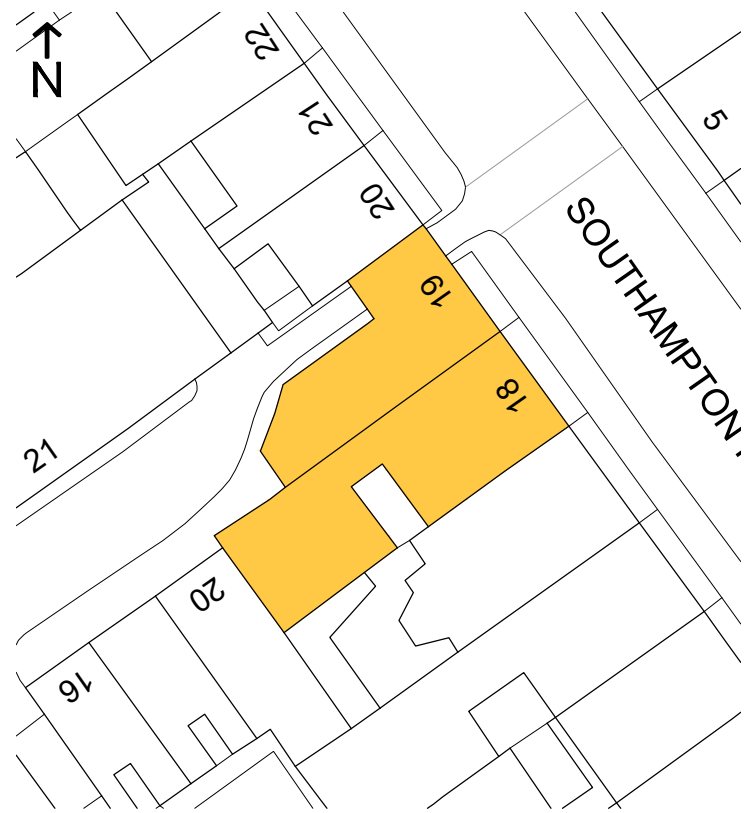

SOUTHAMPTON PLACE

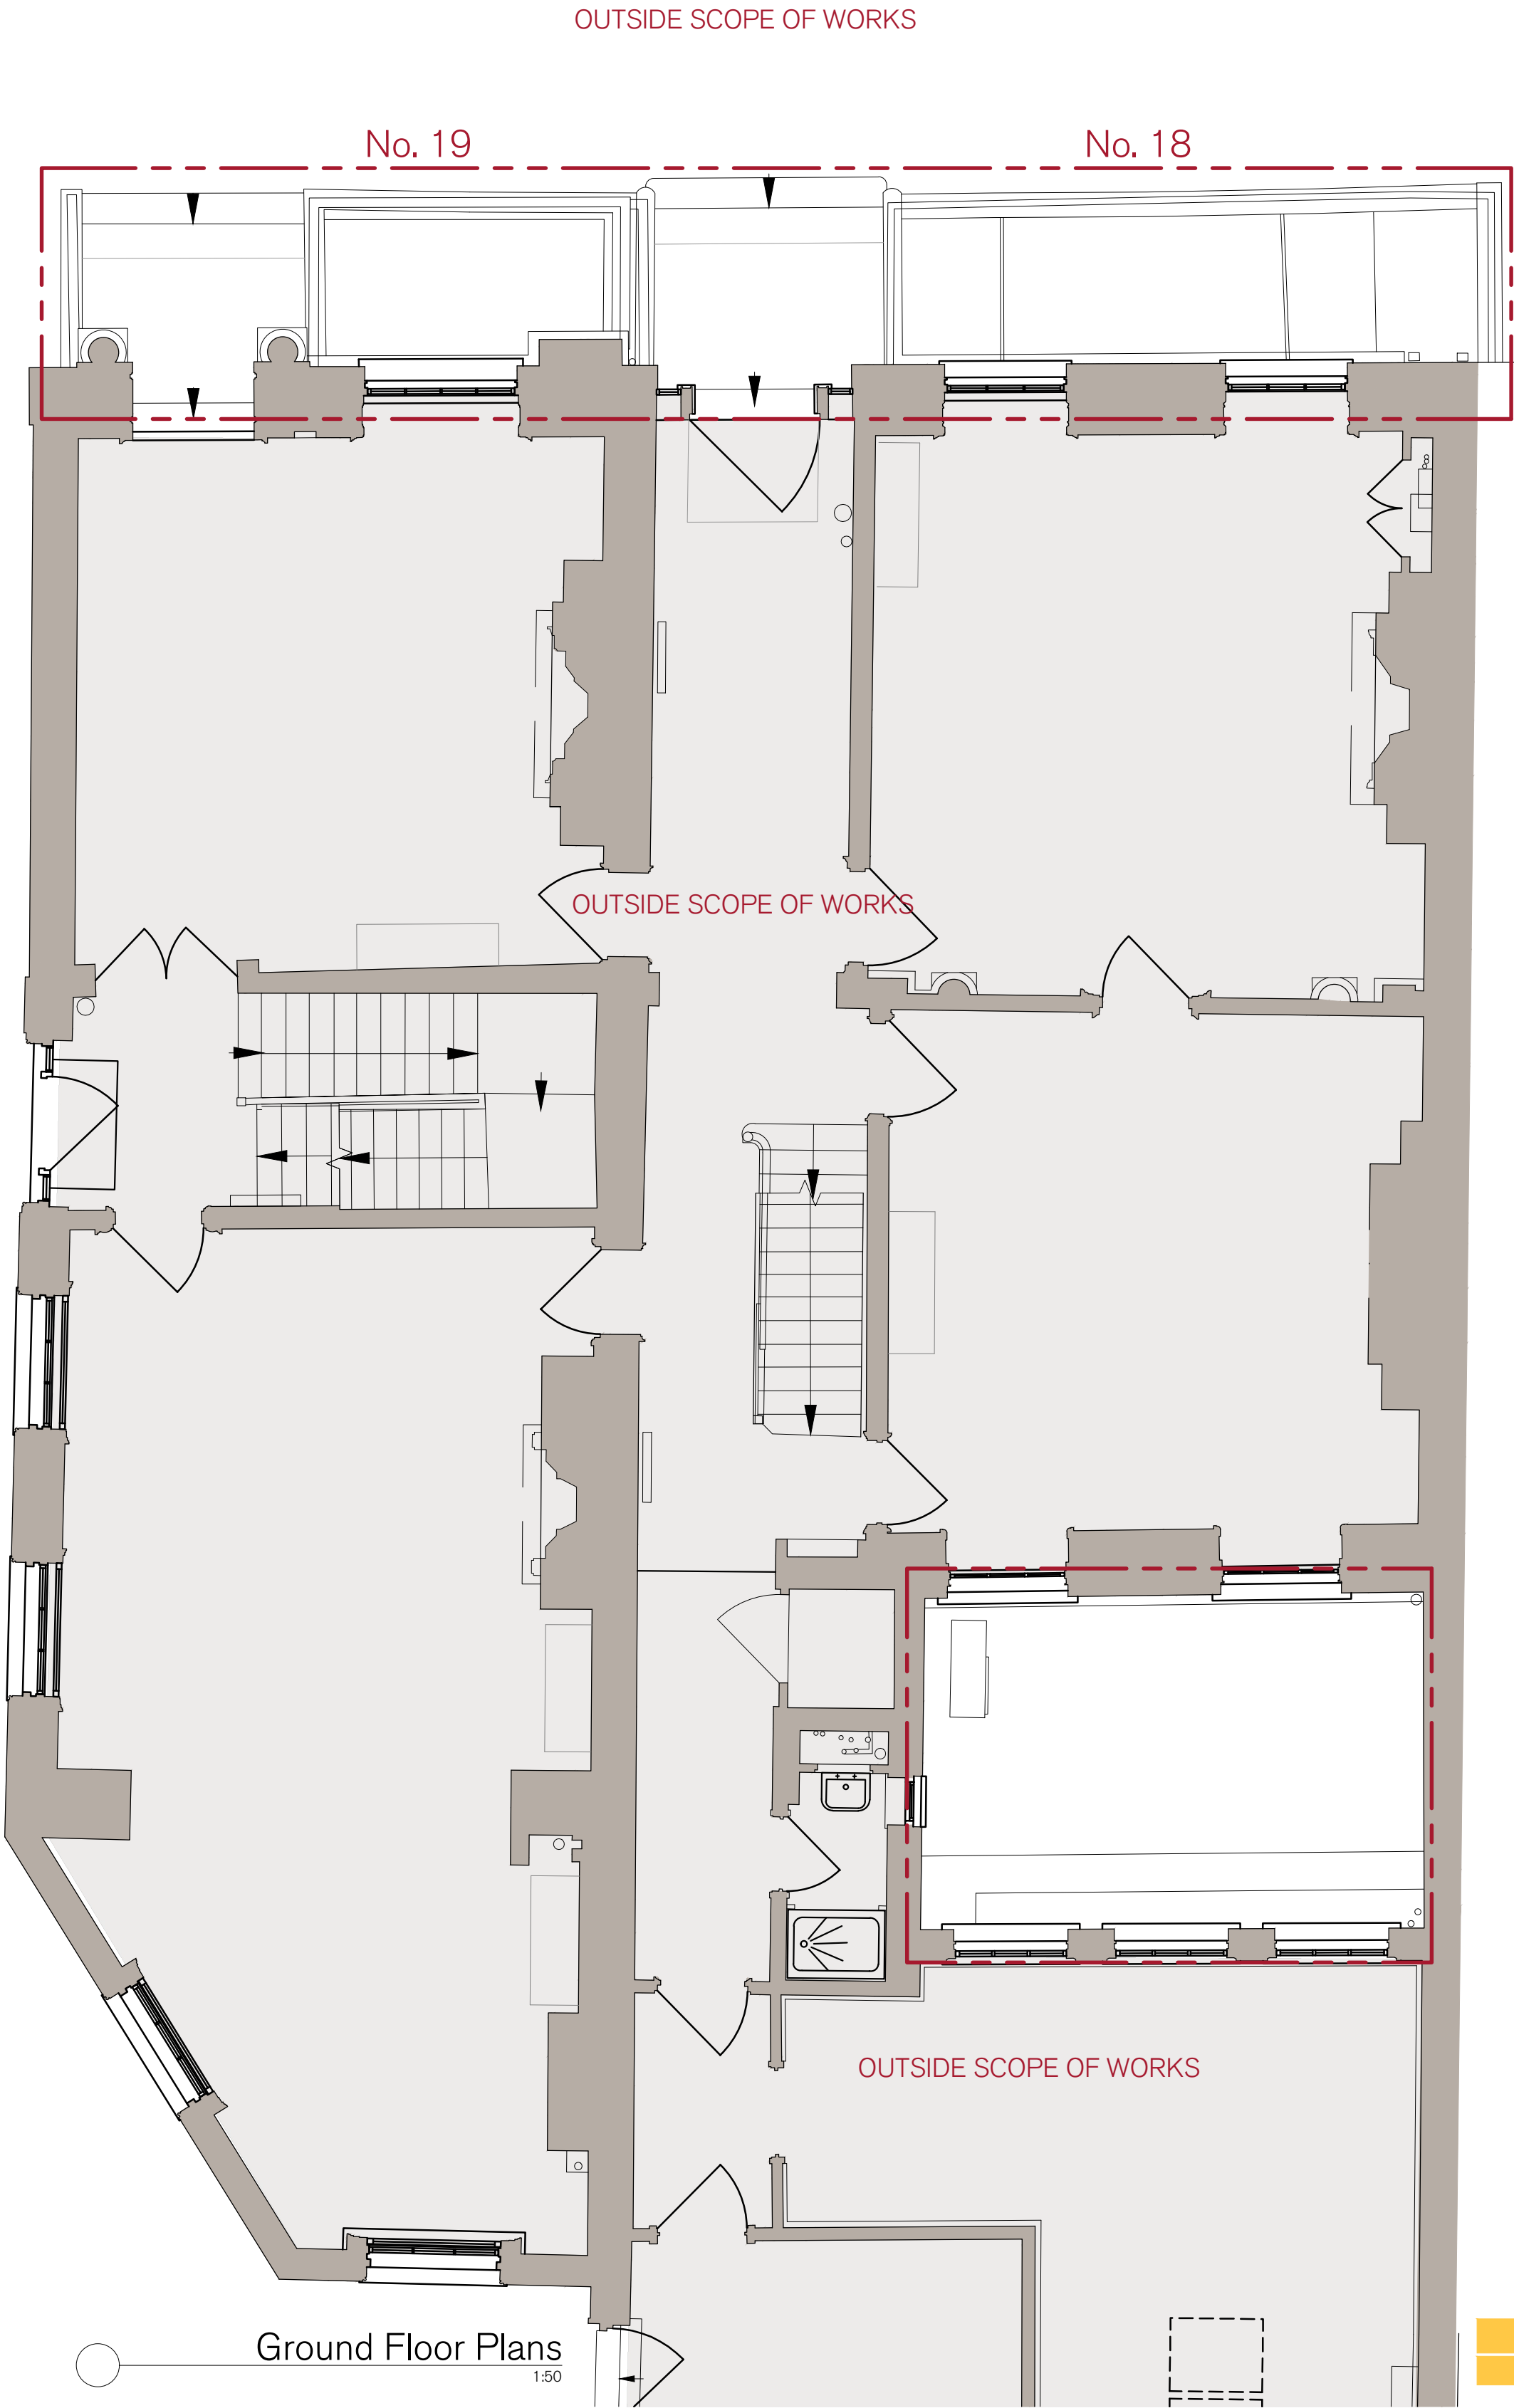

Indicative Scope of Works

SPRATLEY & PARTNERS  
7 CENTENARY BUSINESS PARK, STATION ROAD, HENLEY-ON-THAMES, OXFORDSHIRE RG9 1DS. 01491 411277  
ISSUED ONLY FOR THE PURPOSE INDICATED. THIS DRAWING TO BE READ IN CONJUNCTION WITH ALL CONSULTANTS  
INFORMATION. ALL DIMENSIONS TO BE CHECKED ON SITE. THIS DRAWING IS COPYRIGHT.

REV.	ISSUED	DESCRIPTION	DRAWN	CHECKED

PROJECT	HOLBORN LINKS
EXTERNAL WORKS	
CLIENT	EDR

DESCRIPTION	18-19 SP EXISTING LOWER
& GROUND FLOOR PLAN	

DATE	FEB. '22
STATUS	DRAFT
DRAWN	JO
CHECKED	RE

SCALE AT A1	1:50
JOB NO	22.963
DRAWING NO	PL.0300
REV	

S  
& P