

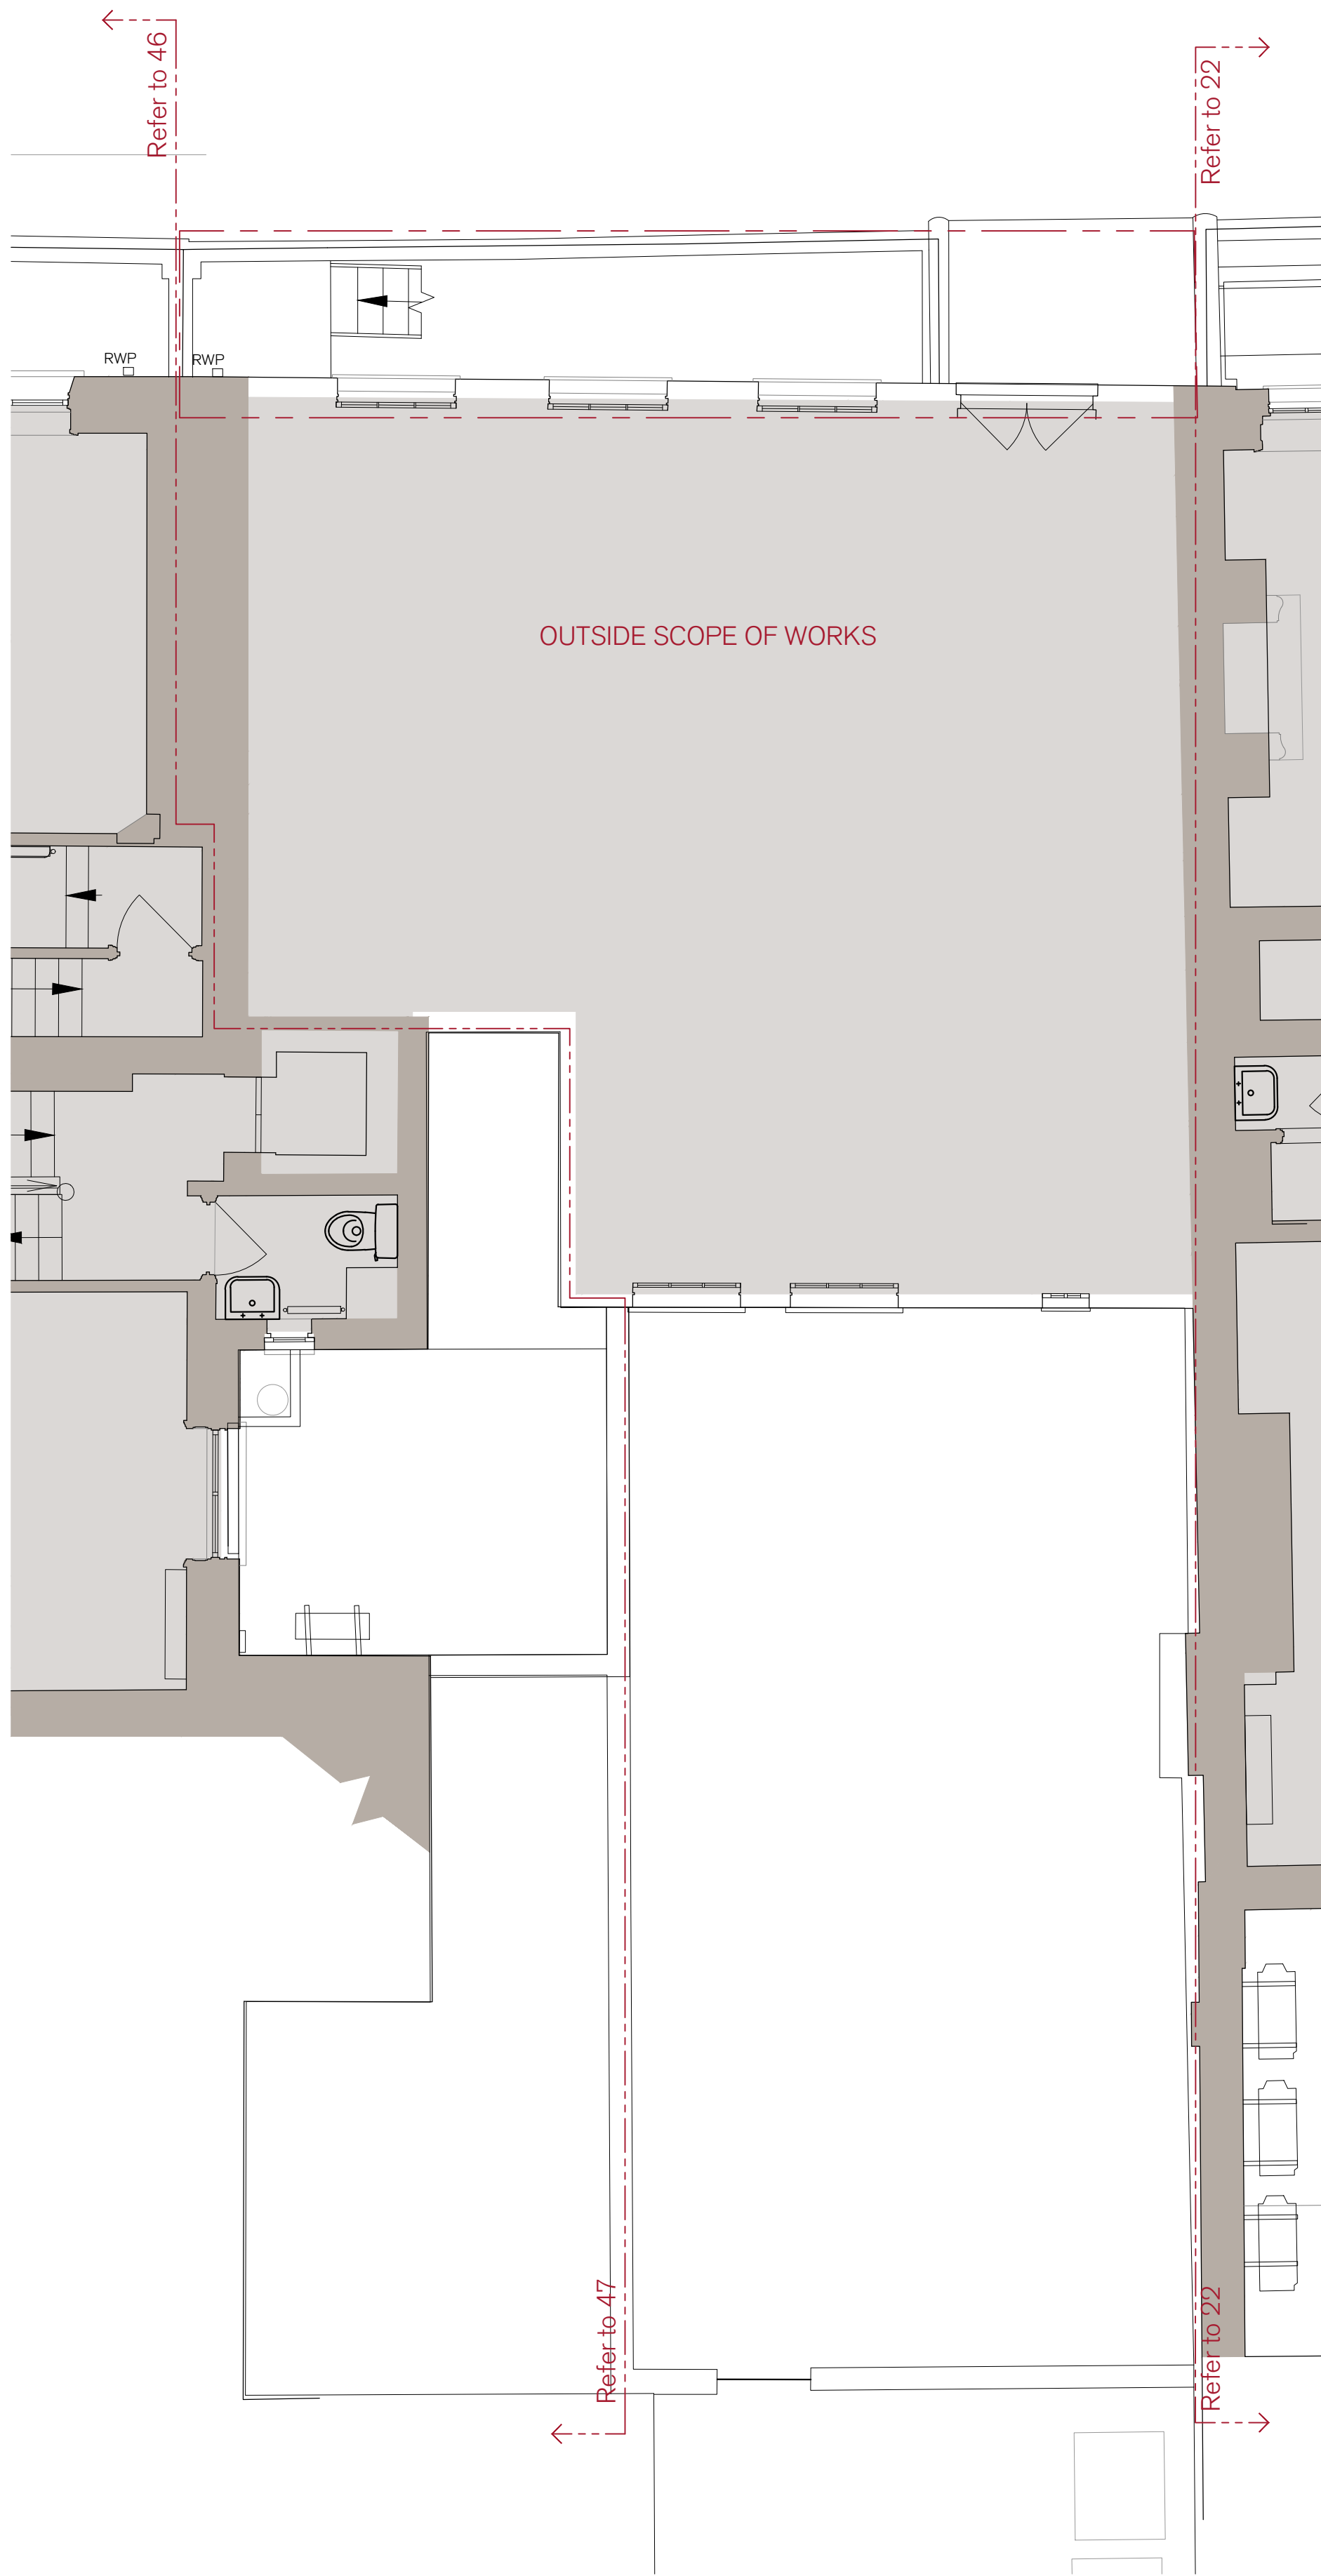


Lower Ground Floor Plans
1:50

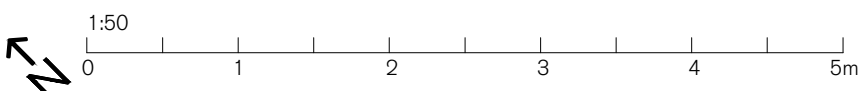

Ground Floor Plans
1:50

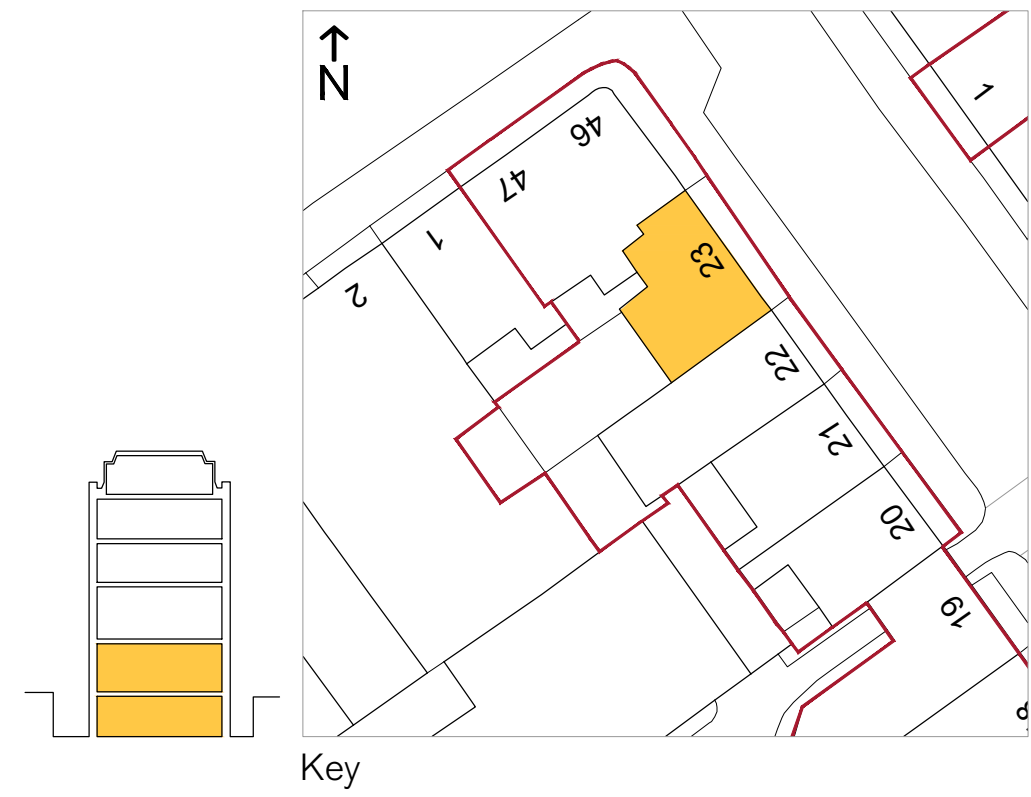

Indicative Scope of Works

SPRATLEY & PARTNERS
7 CENTENARY BUSINESS PARK, STATION ROAD, HENLEY-ON-THAMES, OXFORDSHIRE RG9 1DS. 01491 411277
ISSUED ONLY FOR THE PURPOSE INDICATED. THIS DRAWING TO BE READ IN CONJUNCTION WITH ALL CONSULTANTS
INFORMATION. ALL DIMENSIONS TO BE CHECKED ON SITE. DO NOT SCALE. THIS DRAWING IS COPYRIGHT.

REV.	ISSUED	DESCRIPTION	DRAWN	CHECKED
-	-	-	-	-

PROJECT
HOLBORN LINKS
EXTERNAL WORKS

DESCRIPTION
23 SP EXISTING LWR. GND.
AND GROUND FLOOR PLAN

DATE
MAR '22
SCALE AT A1
1:50
STATUS
PRELIMINARY

JOB NO
22.963
DRAWING NO
PL.0303

CLIENT
EDR

DRAWN
CW
CHECKED
RE

REV
-

S
& P