



Lower Ground Floor Plans  
1:50

Indicative Scope of Works

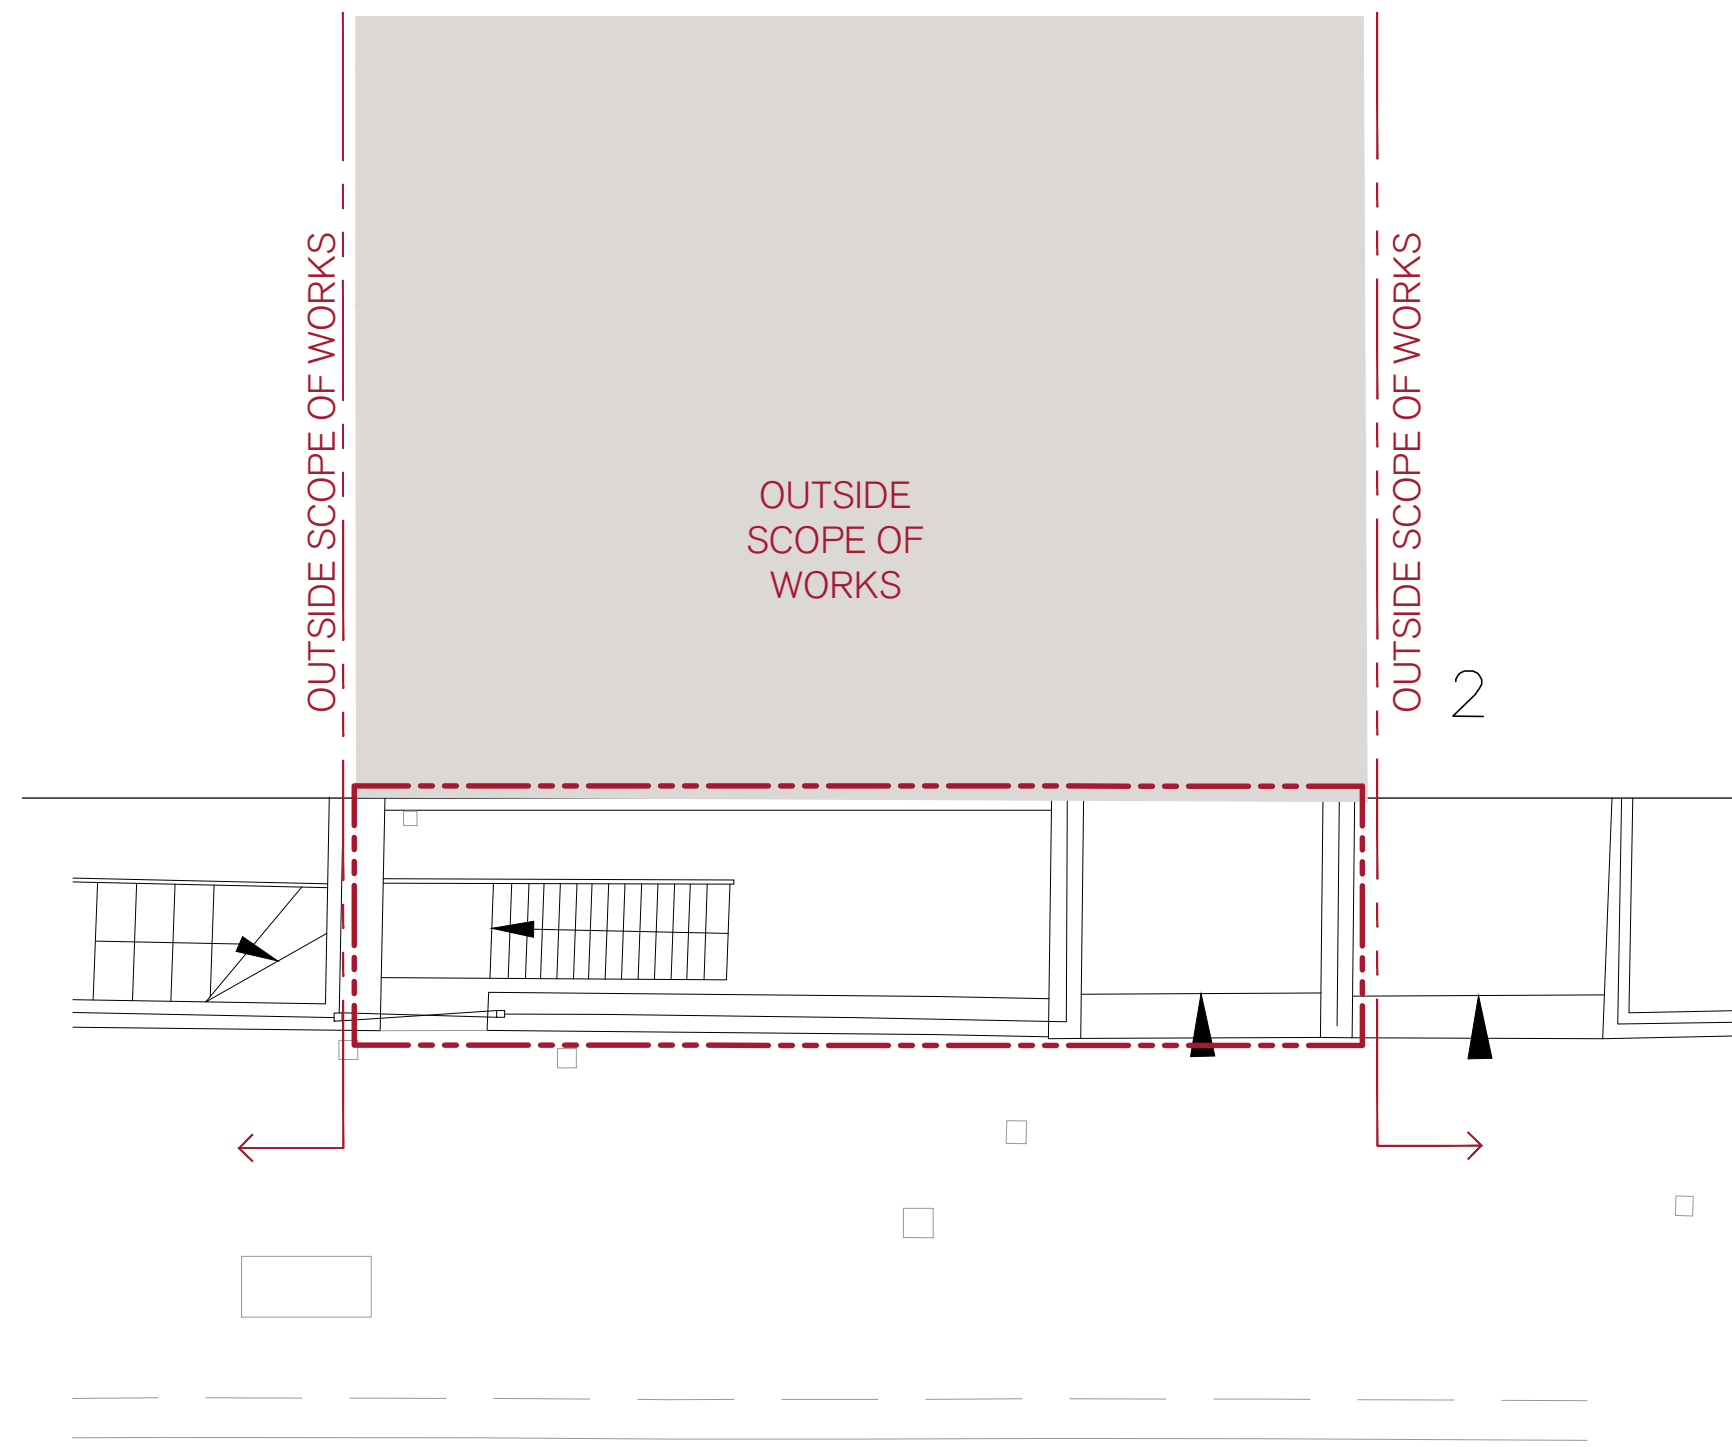

Ground Floor Plan  
1:50

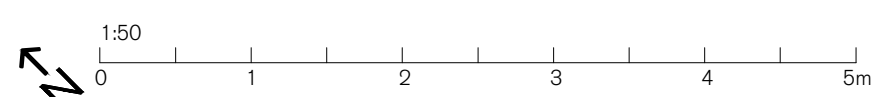

SPRATLEY & PARTNERS  
7 CENTENARY BUSINESS PARK, STATION ROAD, HENLEY-ON-THAMES, OXFORDSHIRE RG9 1DS. 01491 411277  
ISSUED ONLY FOR THE PURPOSE INDICATED. THIS DRAWING TO BE READ IN CONJUNCTION WITH ALL CONSULTANTS  
INFORMATION. ALL DIMENSIONS TO BE CHECKED ON SITE. DO NOT SCALE. THIS DRAWING IS COPYRIGHT.

REV.	ISSUED	DESCRIPTION	DRAWN	CHECKED
-	-	-	-	-

PROJECT  
HOLBORN LINKS  
EXTERNAL WORKS

DESCRIPTION  
1 SP EXISTING LWR. GND.  
AND GROUND FLOOR PLAN

DATE  
MAR '22  
SCALE AT A1  
1:50

STATUS  
PRELIMINARY

DRAWN  
JO

CHECKED  
RE

JOB NO  
22.963

DRAWING NO  
PL.0306

REV  
-

S  
& P