

TOP TRACK IS SUPPENDED FROM  
STEEL BEAM ABOVE TO ALLOW FOR  
CABLE TRAY ROUTE FOR SERVICES

CONCENTINA STEEL SHUTTER AND  
FIXINGS TO BE GALVANISED AND  
POWDERCOATED RAL 7022 MATTE

BASE TRACK RECESSED INTO TIMBER  
COMPOSITE DEKING BEHIND NOSING  
WITHIN FIRST STEP CREATING FLUSH  
THESHOLD

DRAWING STATUS:

PLANNING

REVISIONS:

NO.	DATE	DESCRIPTION	BY
P1	08.04.22	PLANNING ISSUE	TE

NOTES:


ALL DRAWINGS TO BE READ IN CONJUNCTION WITH  
RELEVANT ARCHITECT AND CONSULTANT SPECIFICATION,  
AND DRAWINGS. NOT FOR CONSTRUCTION. DO NOT SCALE  
FROM THIS DRAWING. USE FIGURED DIMENSION ONLY.  
THE ARCHITECT SHALL BE NOTIFIED IN WRITING OF ANY  
DISCREPANCIES IMMEDIATELY. ALL DIMENSIONS TO BE  
CHECKED PRIOR TO COMMENCING THE WORKS BY THE  
CONTRACTOR AND SUCH DIMENSIONS TO BE THEIR  
RESPONSIBILITY. SITE LEVELS ARE MEASURED IN  
METRES ABOVE ORDNANCE DATUM.

COLOUR CODING KEY:

<span style="border: 1px solid blue; display: inline-block; width: 10px; height: 10px;"></span>	PROPOSAL
<span style="border: 1px solid black; display: inline-block; width: 10px; height: 10px;"></span>	EXISTING STRUCTURE

0 50 288 525 763 1000 mm

KEY PLAN:

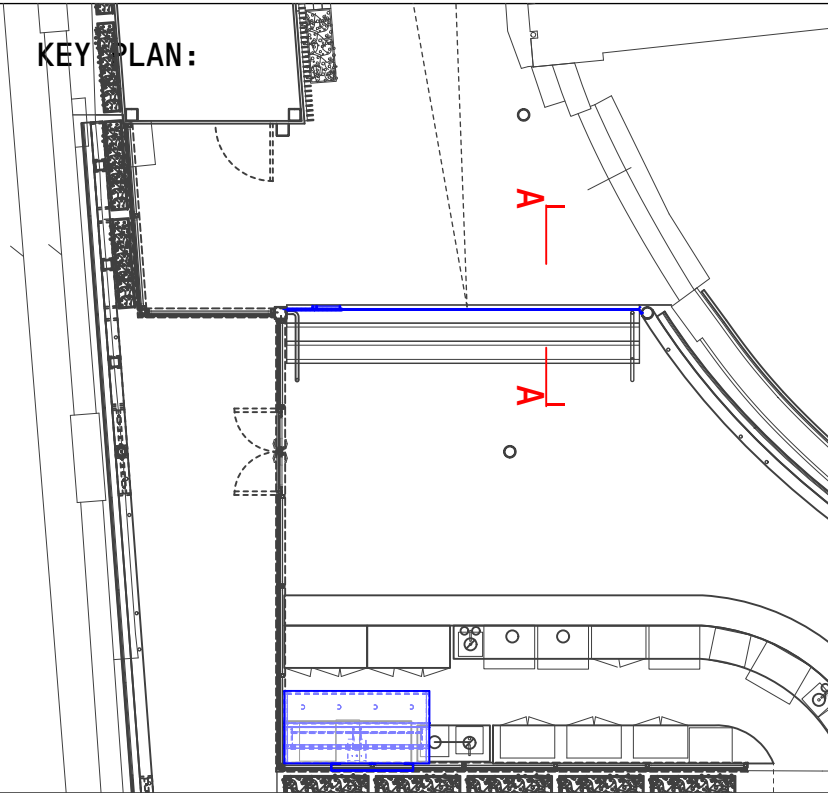

**VPPR  
ARCHITECTS**

22 PRINCE OF WALES ROAD LONDON NW5 3LG +44 2077296168  
WWW.VPPR.CO.UK

ALL RIGHTS RESERVED—THESE DRAWINGS, CONCEPTS, DESIGNS  
AND IDEAS ARE THE PROPERTY OF VON PREUSSEN PEASE  
REYNOLDS ARCHITECTS LTD. THEY MAY NOT BE COPIED,  
REPRODUCED, DISCLOSED TO OTHERS OR USED IN CONNECTION  
WITH ANY WORK OTHER THAN SPECIFIED PROJECT FOR WHICH  
THEY WERE PREPARED, IN WHOLE OR IN PART, WITHOUT THE  
PRIOR WRITTEN AUTHORISATION OF VON PREUSSEN PEASE  
REYNOLDS ARCHITECTS LTD.

PROJECT:  
THE LUCKY CLUB, STABLES MARKET, CHALK  
FARM ROAD, CAMDEN, NW1 8AH

DRAWING TITLE:  
PROPOSED SHUTTER  
DETAIL SECTION AA

DESIGN STAGE — 3  
DRAWN — TE  
CHECKED — AC  
DATE — FEB 2022  
SCALE — 1:200A1 / 1:400A3

DRAWING NUMBER: 181\_A\_21\_02 REVISION: P1

TOP TRACK IS SUPPENDED  
FROM STEEL BEAM ABOVE  
TO ALLOW FOR CABLE TRAY  
ROUTE FOR SERVICES

CONCENTINA STEEL  
SHUTTER CLOSED POSITION  
AND FIXINGS TO BE  
GALVANISED AND  
POWDERCOATED RAL 7022  
MATTE

BOW HANDLES

PADLOCK BRACKET  
AT LOW LEVEL TO  
CREATE DISCRETE  
FIXING

BASE TRACK RECESSED INTO  
TIMBER COMPOSITE DEKING  
BEHIND NOSING WITHIN FIRST  
STEP CREATING FLUSH THRESHOLD

DRAWING STATUS:

PLANNING

REVISIONS:			
NO.	DATE	DESCRIPTION	BY
P1	08.04.22	PLANNING ISSUE	TE

NOTES:

ALL DRAWINGS TO BE READ IN CONJUNCTION WITH RELEVANT ARCHITECT AND CONSULTANT SPECIFICATION, AND DRAWINGS. NOT FOR CONSTRUCTION. DO NOT SCALE FROM THIS DRAWING. USE FIGURED DIMENSION ONLY. THE ARCHITECT SHALL BE NOTIFIED IN WRITING OF ANY DISCREPANCIES IMMEDIATELY. ALL DIMENSIONS TO BE CHECKED PRIOR TO COMMENCING THE WORKS BY THE CONTRACTOR AND SUCH DIMENSIONS TO BE THEIR RESPONSIBILITY. SITE LEVELS ARE MEASURED IN METRES ABOVE ORDNANCE DATUM.


COLOUR CODING KEY:

PROPOSAL

EXISTING STRUCTURE

0502885257631000mm

LIST OF ABBREVIATIONS:

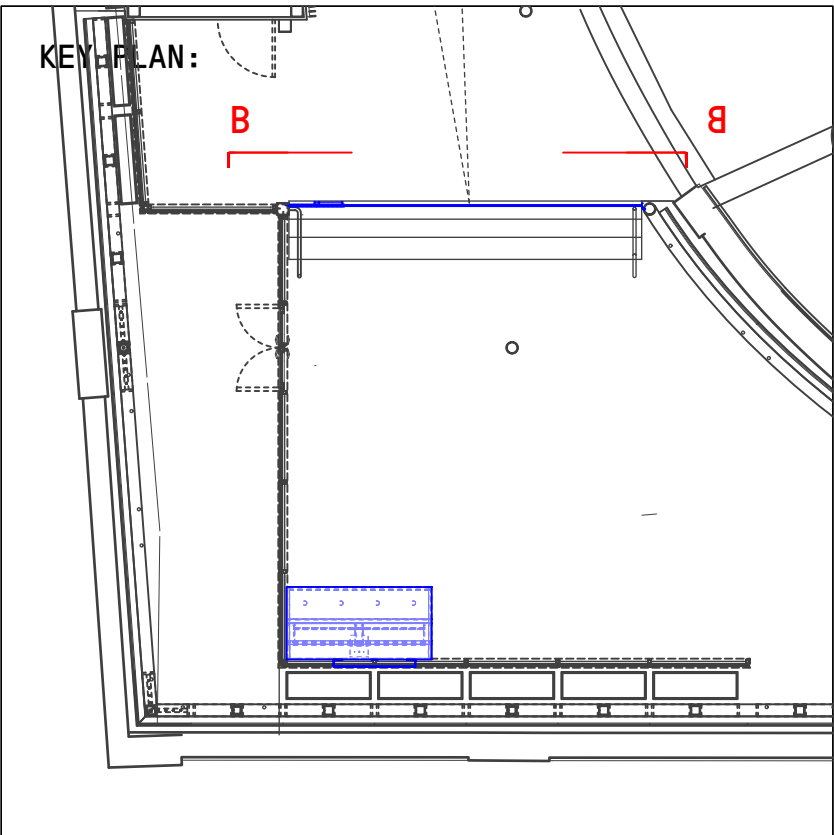

VPPR  
ARCHITECTS

22 PRINCE OF WALES ROAD  
LONDON NW5 3LG

+44 2077296168  
WWW.VPPR.CO.UK

ALL RIGHTS RESERVED—THESE DRAWINGS, CONCEPTS, DESIGNS AND IDEAS ARE THE PROPERTY OF VON PREUSSEN PEASE REYNOLDS ARCHITECTS LTD. THEY MAY NOT BE COPIED, REPRODUCED, DISCLOSED TO OTHERS OR USED IN CONNECTION WITH ANY WORK OTHER THAN SPECIFIED PROJECT FOR WHICH THEY WERE PREPARED, IN WHOLE OR IN PART, WITHOUT THE PRIOR WRITTEN AUTHORISATION OF VON PREUSSEN PEASE REYNOLDS ARCHITECTS LTD.

PROJECT:  
THE LUCKY CLUB, STABLES MARKET, CHALK  
FARM ROAD, CAMDEN, NW1 8AH

DRAWING TITLE:  
PROPOSED SHUTTER (CLOSED)  
DETAIL SECTION BB

DESIGN STAGE	—	3
DRAWN	—	TE
CHECKED	—	AC
DATE	—	FEB 2022§
SCALE	—	1:100A1 / 1:200A3

DRAWING NUMBER:  
181-A-21-03

REVISION:  
P1



TOP TRACK IS SUPPEDED  
FROM STEEL BEAM ABOVE  
TO ALLOW FOR CABLE TRAY  
ROUTE FOR SERVICES

PADLOCK BRACKET  
AT LOW LEVEL TO  
CREATE DISCRETE  
FIXING

CONCENTINA STEEL SHUTTER  
RETRACTED POSITION (900mm  
BUNCH) AND FIXINGS TO BE  
GALVANISED AND POWDERCOATED  
RAL 7022 MATTE

21no. 19mm PICKET TO  
2 X GATE SECTIONS

BOW HANDLES

BASE TRACK RECESSED INTO  
TIMBER COMPOSITE DEKING  
BEHIND NOSING WITHIN FIRST  
STEP CREATING FLUSH THESHOLD

DRAWING STATUS:

PLANNING

REVISIONS:			
NO.	DATE	DESCRIPTION	BY
P1	08.04.22	PLANNING ISSUE	TE

NOTES:

ALL DRAWINGS TO BE READ IN CONJUNCTION WITH RELEVANT ARCHITECT AND CONSULTANT SPECIFICATION, AND DRAWINGS. NOT FOR CONSTRUCTION. DO NOT SCALE FROM THIS DRAWING. USE FIGURED DIMENSION ONLY. THE ARCHITECT SHALL BE NOTIFIED IN WRITING OF ANY DISCREPANCIES IMMEDIATELY. ALL DIMENSIONS TO BE CHECKED PRIOR TO COMMENCING THE WORKS BY THE CONTRACTOR AND SUCH DIMENSIONS TO BE THEIR RESPONSIBILITY. SITE LEVELS ARE MEASURED IN METRES ABOVE ORDNANCE DATUM.


COLOUR CODING KEY:

PROPOSAL

EXISTING STRUCTURE

0 50 288 525 763 1000 mm

LIST OF ABBREVIATIONS:

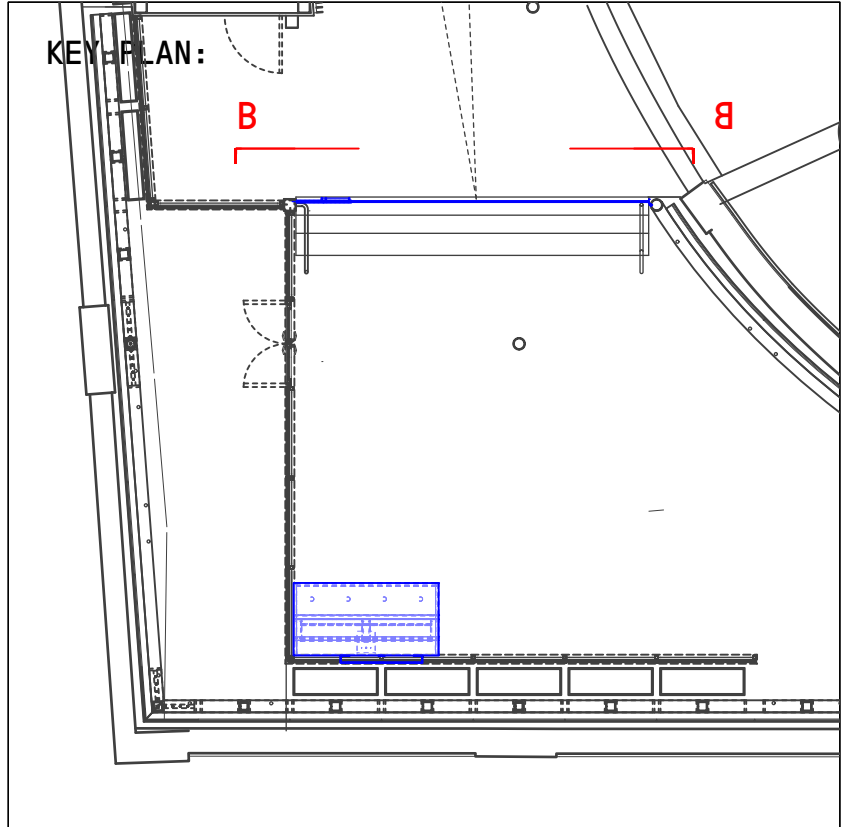

VPPR  
ARCHITECTS

22 PRINCE OF WALES ROAD  
LONDON NW5 3LG

+44 2077296168  
WWW.VPPR.CO.UK

ALL RIGHTS RESERVED—THESE DRAWINGS, CONCEPTS, DESIGNS AND IDEAS ARE THE PROPERTY OF VON PREUSSEN PEASE REYNOLDS ARCHITECTS LTD. THEY MAY NOT BE COPIED, REPRODUCED, DISCLOSED TO OTHERS OR USED IN CONNECTION WITH ANY WORK OTHER THAN SPECIFIED PROJECT FOR WHICH THEY WERE PREPARED, IN WHOLE OR IN PART, WITHOUT THE PRIOR WRITTEN AUTHORISATION OF VON PREUSSEN PEASE REYNOLDS ARCHITECTS LTD.


PROJECT:  
THE LUCKY CLUB, STABLES MARKET, CHALK  
FARM ROAD, CAMDEN, NW1 8AH

DRAWING TITLE:  
PROPOSED SHUTTER (OPEN)  
DETAIL SECTION BB

DESIGN STAGE	—	##
DRAWN	—	TE
CHECKED	—	AC
DATE	—	FEB 2022
SCALE	—	1:100A1 / 1:200A3

DRAWING NUMBER:  
181-A-21-04


REVISION:  
P1

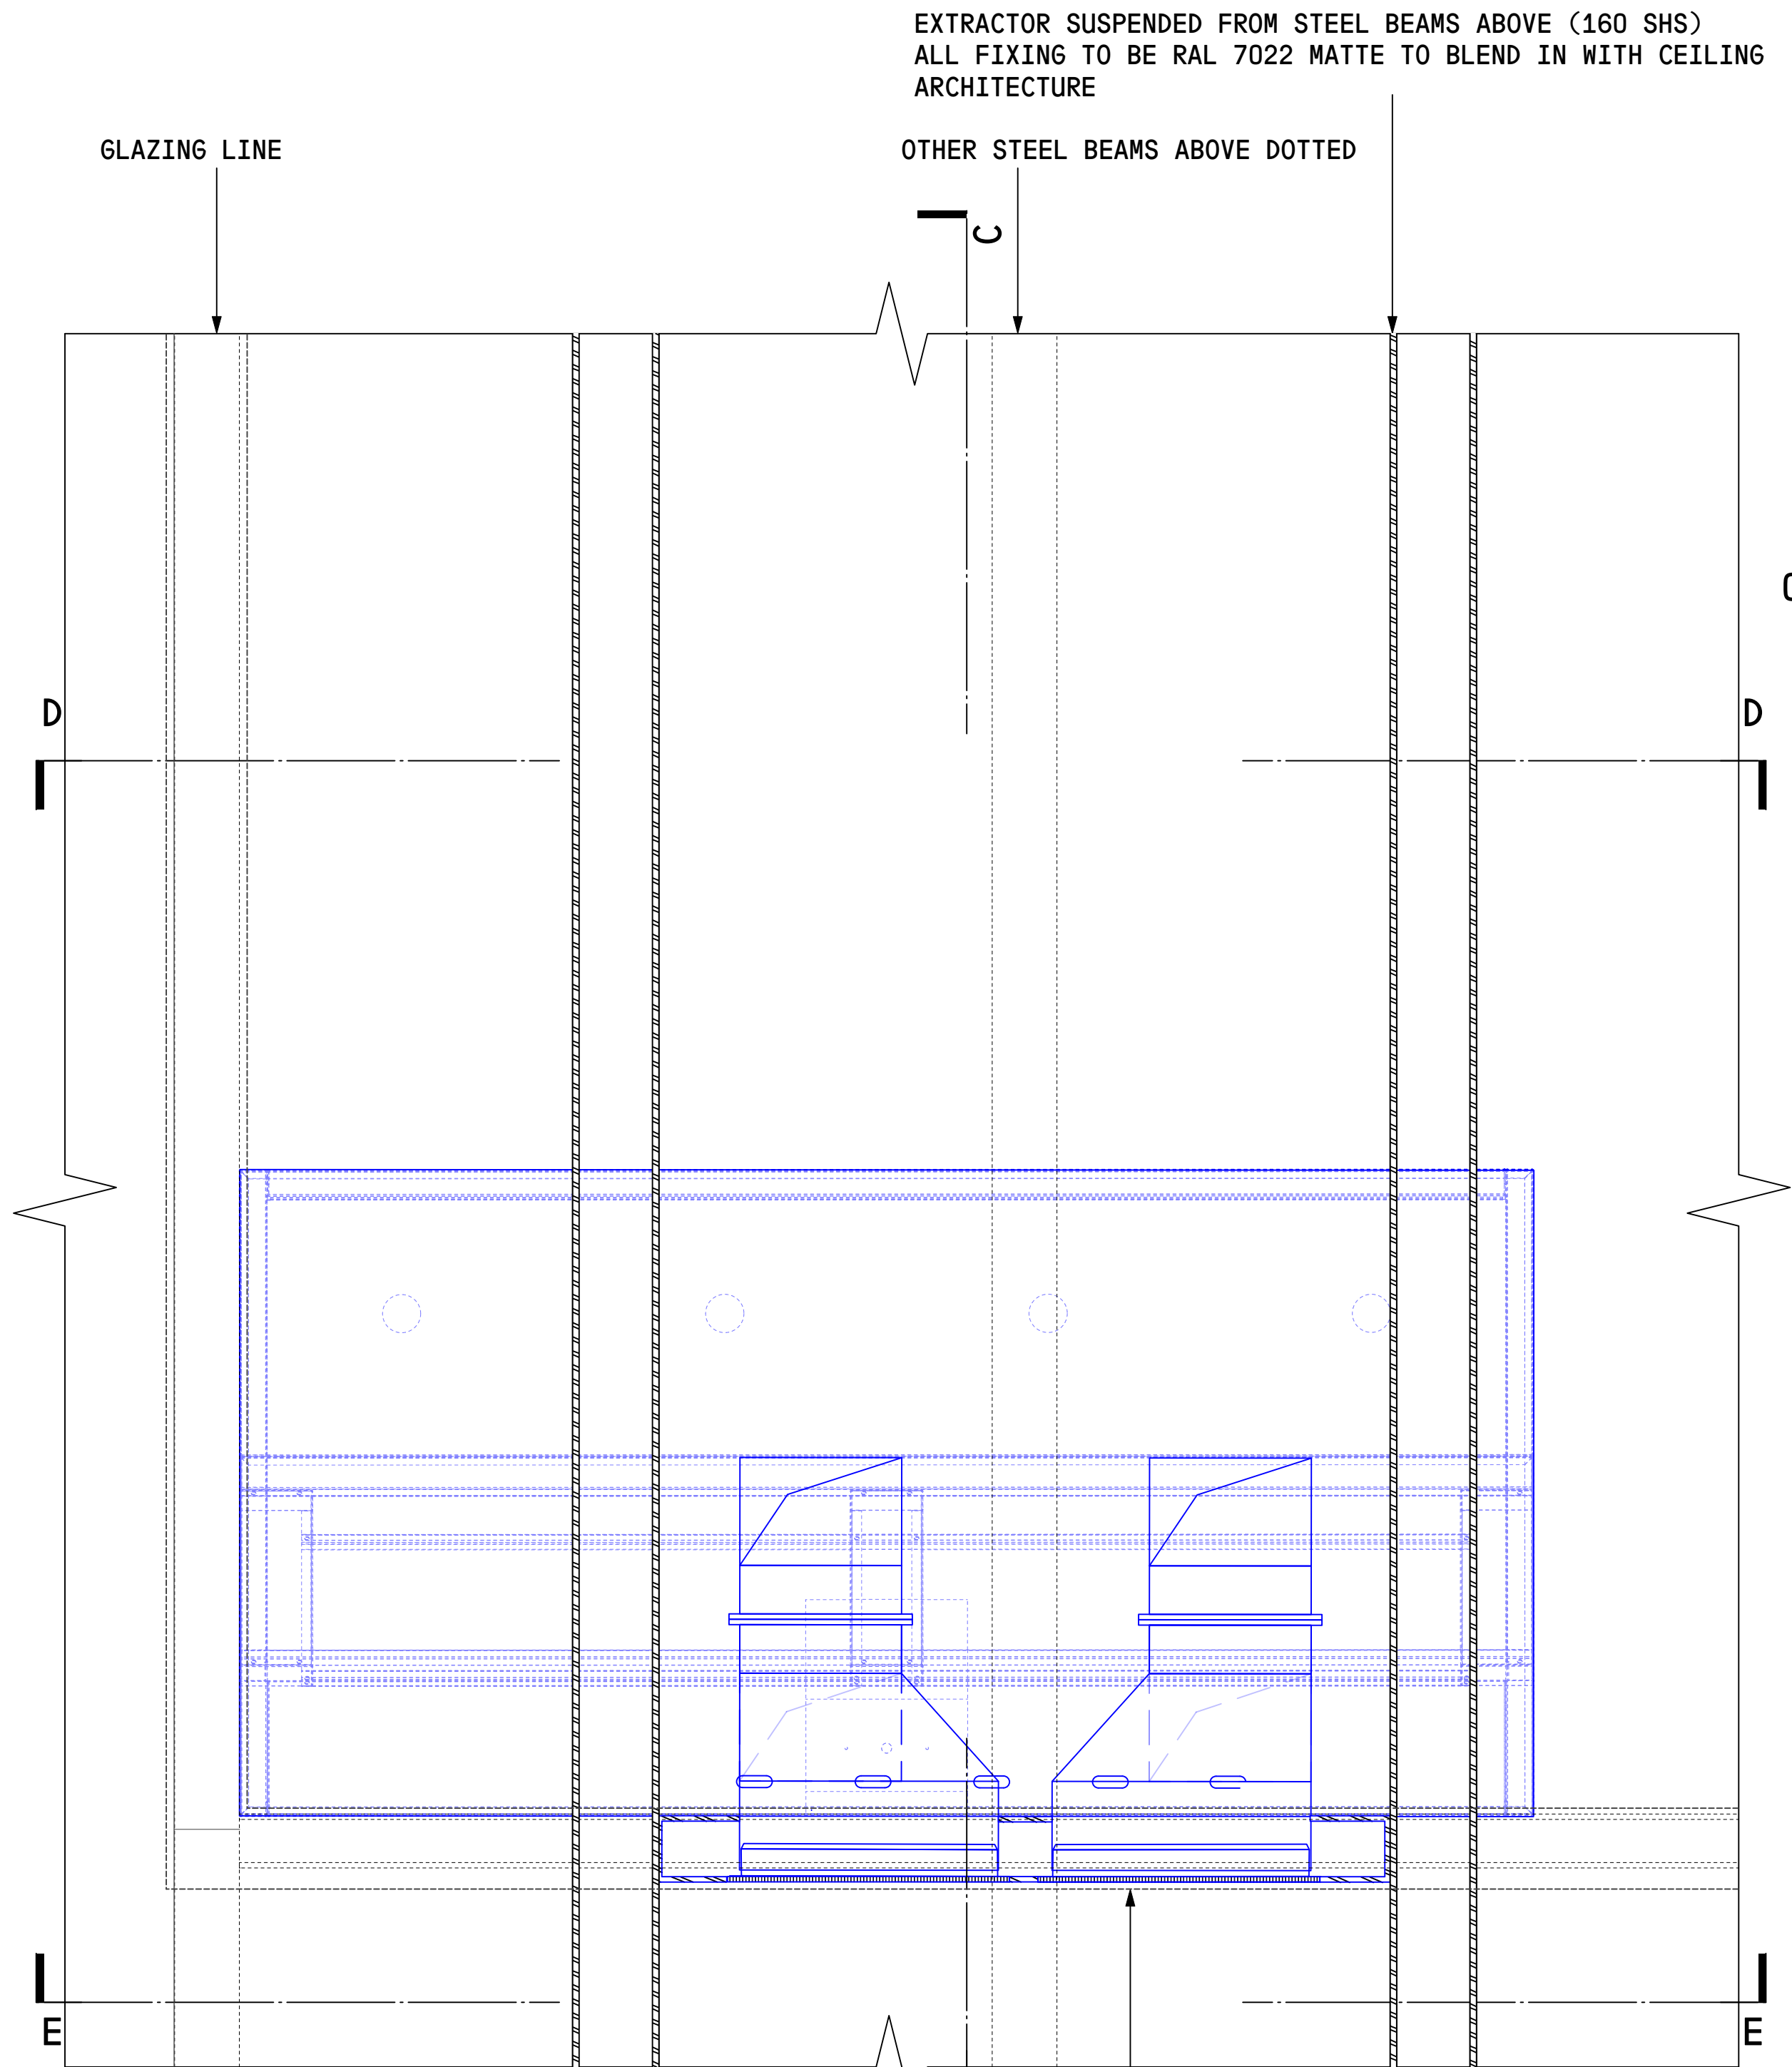

01 EXTRACTOR PLAN A  
SCALE — 1:10@A1 / 1:20@A3

STAINLESS STEEL EXTRACTOR WITH NICOTRA 9/9 FAN SUSPENDED FROM STEEL BEAMS ABOVE (160 SHS) ALL FIXING TO BE RAL 7022 MATTE TO BLEND IN WITH CEILING ARCHITECTURE

BIRD BEAK EXTRACTOR VENT WITH SQAURE MESH (RAL 7022 MATTE) TERMINATES IN LINE WITH GLAZING BELOW

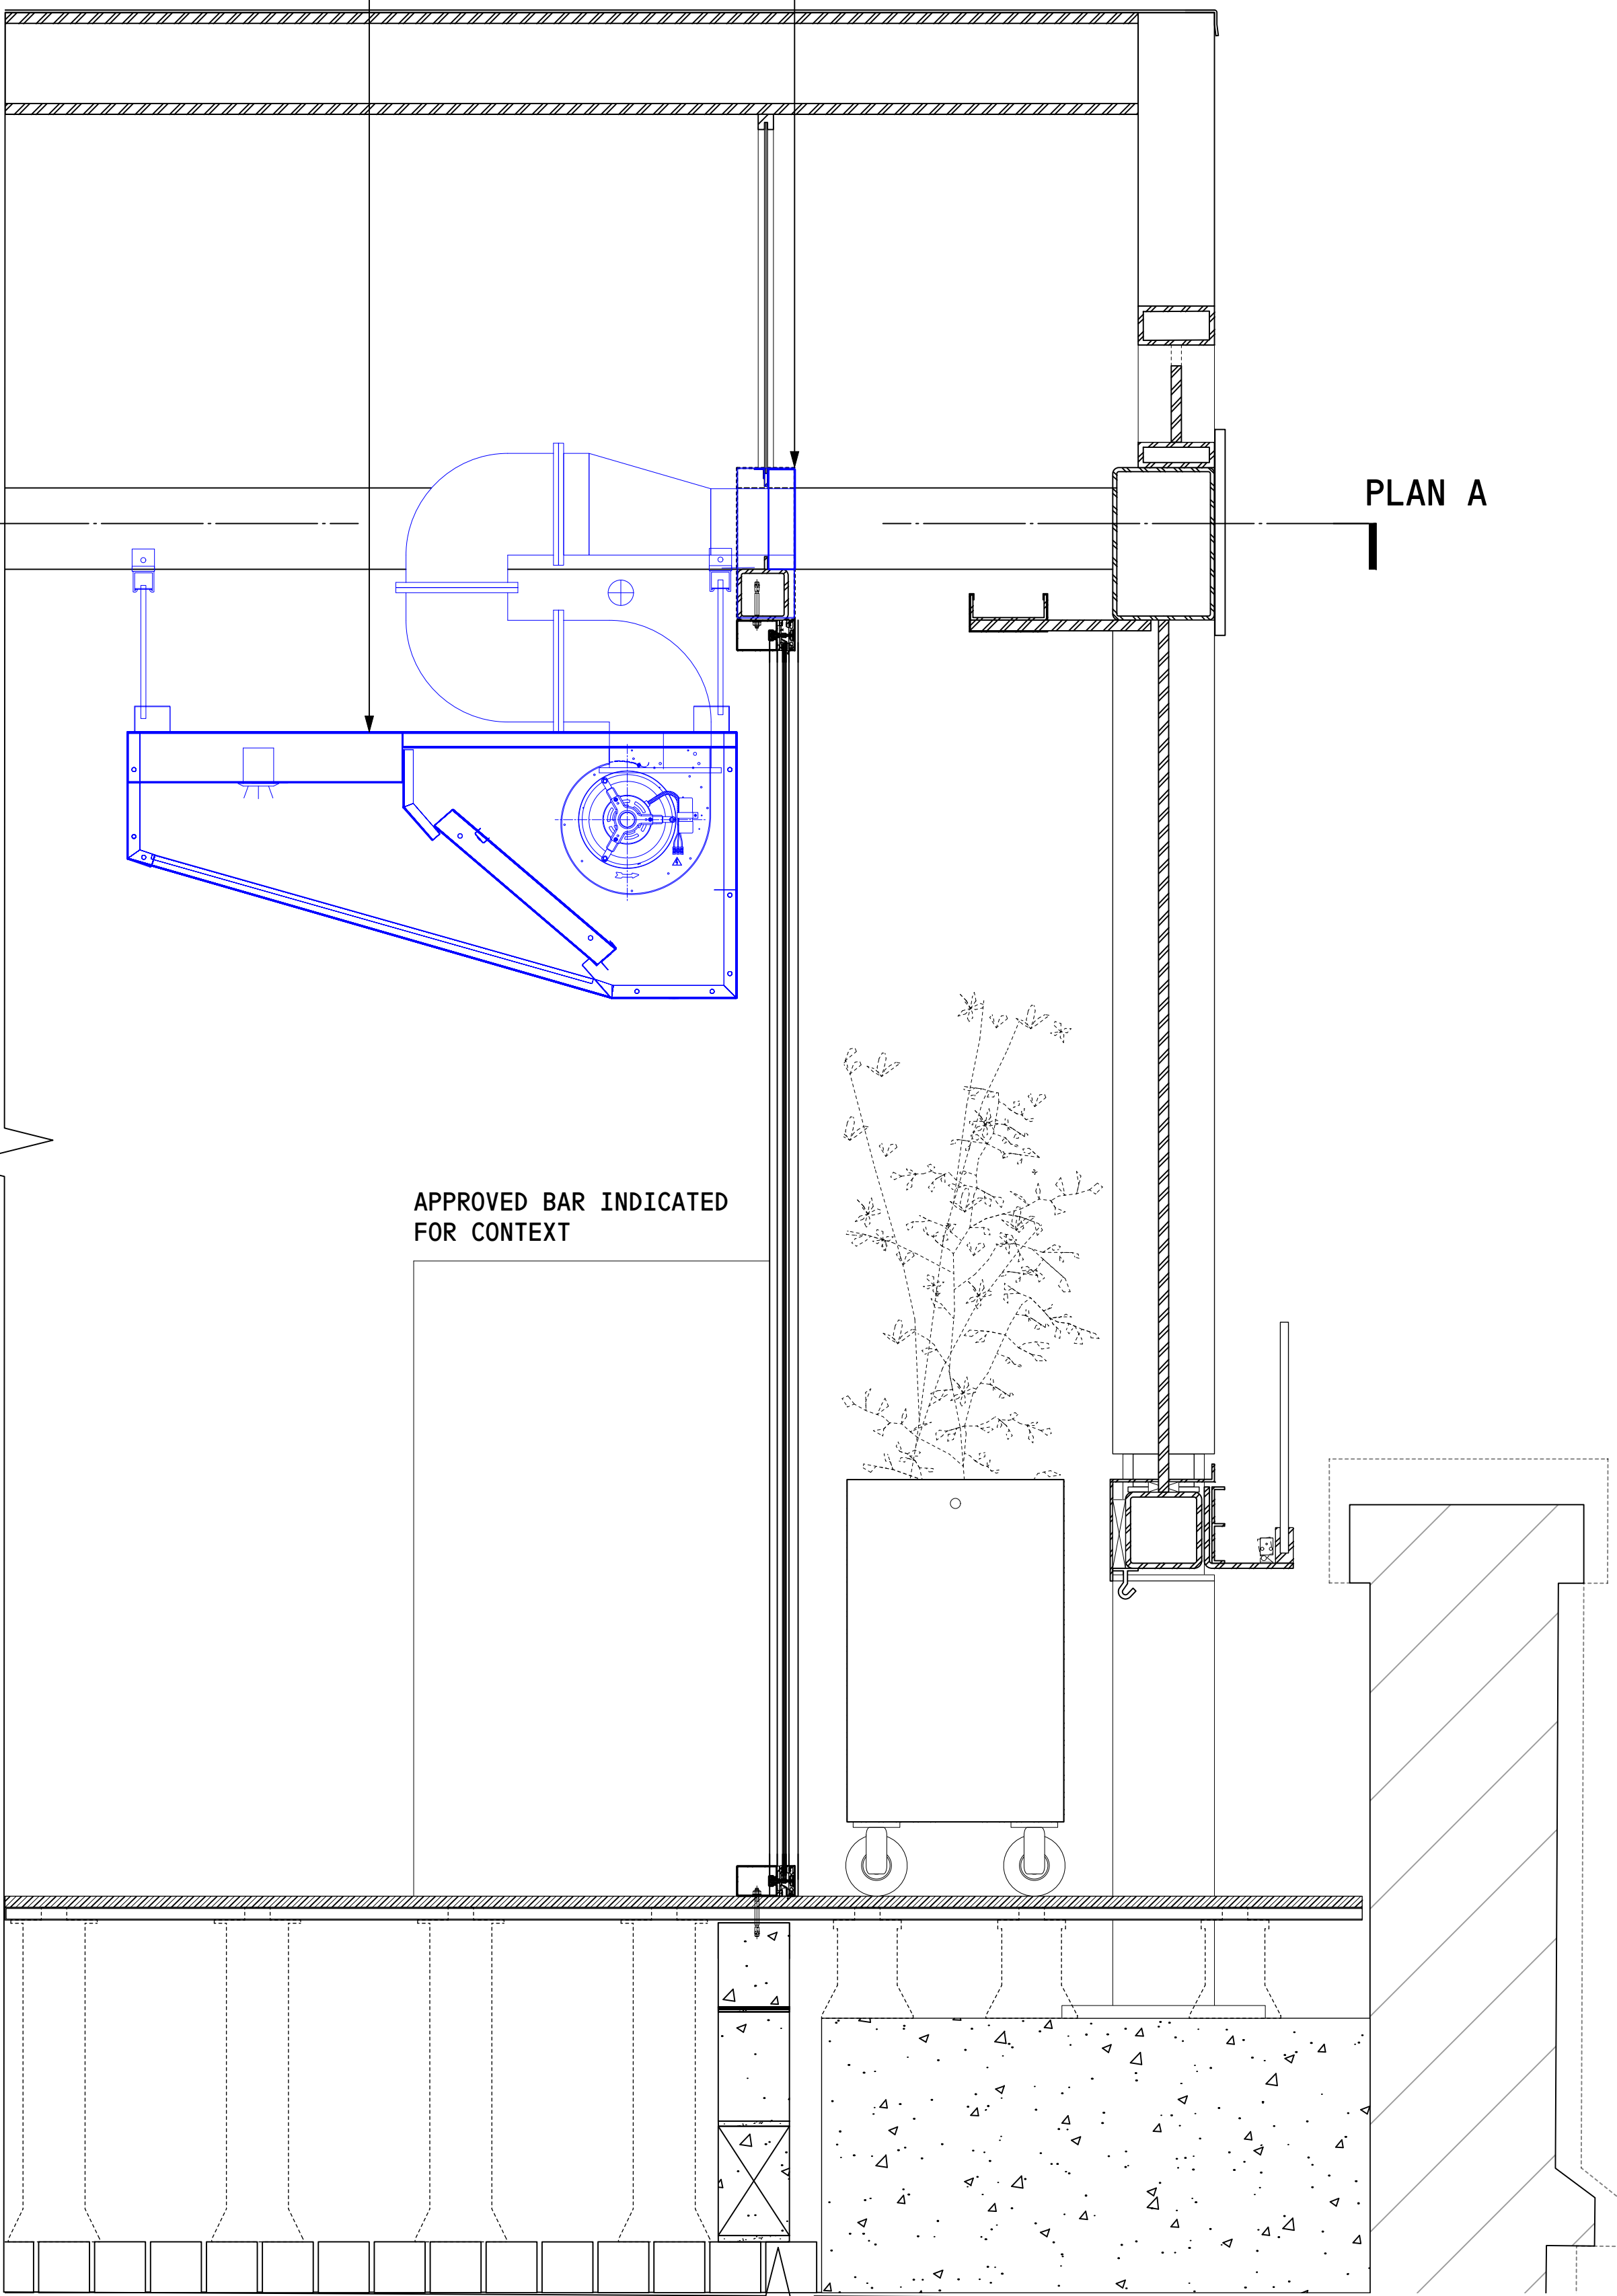

02 DETAIL SECTION CC  
SCALE — 1:10@A1 / 1:20@A3

DRAWING STATUS:  
**PLANNING**

REVISIONS:			
NO.	DATE	DESCRIPTION	BY
P1	08.04.22	PLANNING ISSUE	TE


NOTES:

ALL DRAWINGS TO BE READ IN CONJUNCTION WITH RELEVANT ARCHITECT AND CONSULTANT SPECIFICATION, AND DRAWINGS. NOT FOR CONSTRUCTION. DO NOT SCALE FROM THIS DRAWING. USE FIGURED DIMENSION ONLY. THE ARCHITECT SHALL BE NOTIFIED IN WRITING OF ANY DISCREPANCIES IMMEDIATELY. ALL DIMENSIONS TO BE CHECKED PRIOR TO COMMENCING THE WORKS BY THE CONTRACTOR AND SUCH DIMENSIONS TO BE THEIR RESPONSIBILITY. SITE LEVELS ARE MEASURED IN METRES ABOVE ORDNANCE DATUM.

COLOUR CODING KEY:

PROPOSAL  
EXISTING STRUCTURE

0 50 288 525 763 1000 mm

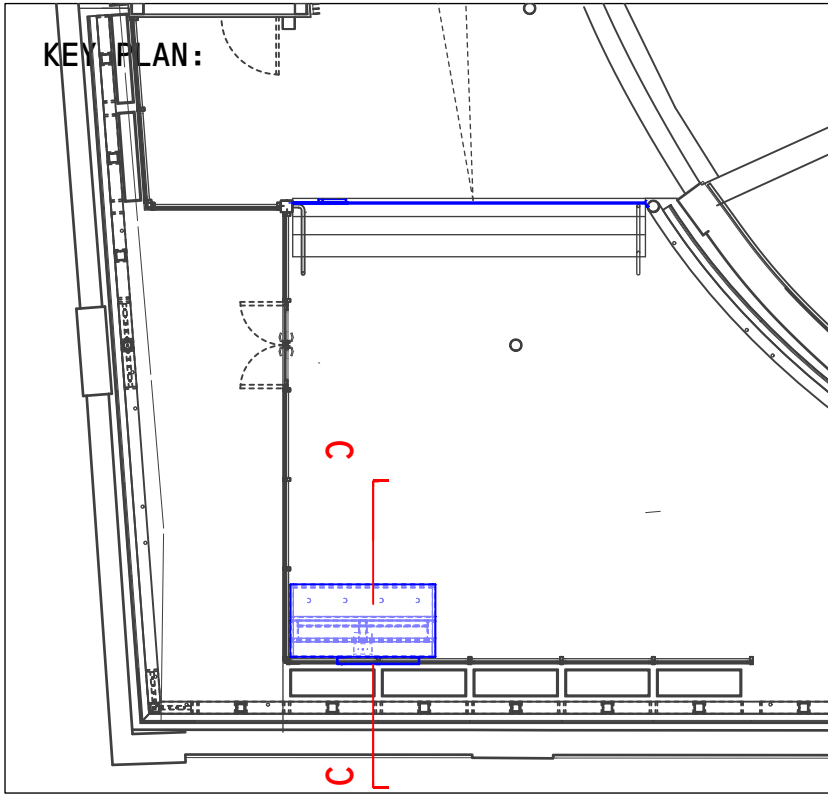

**VPPR ARCHITECTS**

22 PRINCE OF WALES ROAD LONDON NW5 3LG +44 2077296168 WWW.VPPR.CO.UK

ALL RIGHTS RESERVED—THESE DRAWINGS, CONCEPTS, DESIGNS AND IDEAS ARE THE PROPERTY OF VON PREUSSEN PEASE REYNOLDS ARCHITECTS LTD. THEY MAY NOT BE COPIED, REPRODUCED, DISCLOSED TO OTHERS OR USED IN CONNECTION WITH ANY WORK OTHER THAN SPECIFIED PROJECT FOR WHICH THEY WERE PREPARED, IN WHOLE OR IN PART, WITHOUT THE PRIOR WRITTEN AUTHORISATION OF VON PREUSSEN PEASE REYNOLDS ARCHITECTS LTD.

PROJECT:  
THE LUCKY CLUB, STABLES MARKET, CHALK FARM ROAD, CAMDEN, NW1 8AH


DRAWING TITLE:  
**PROPOSED EXTRACTOR PLAN & SECTION CC**

DESIGN STAGE — 3  
DRAWN — TE  
CHECKED — AC  
DATE — FEB 2022  
SCALE — 1:10@A1 / 1:20@A3

DRAWING NUMBER:  
**181\_A\_22\_01**

REVISION:  
**P1**




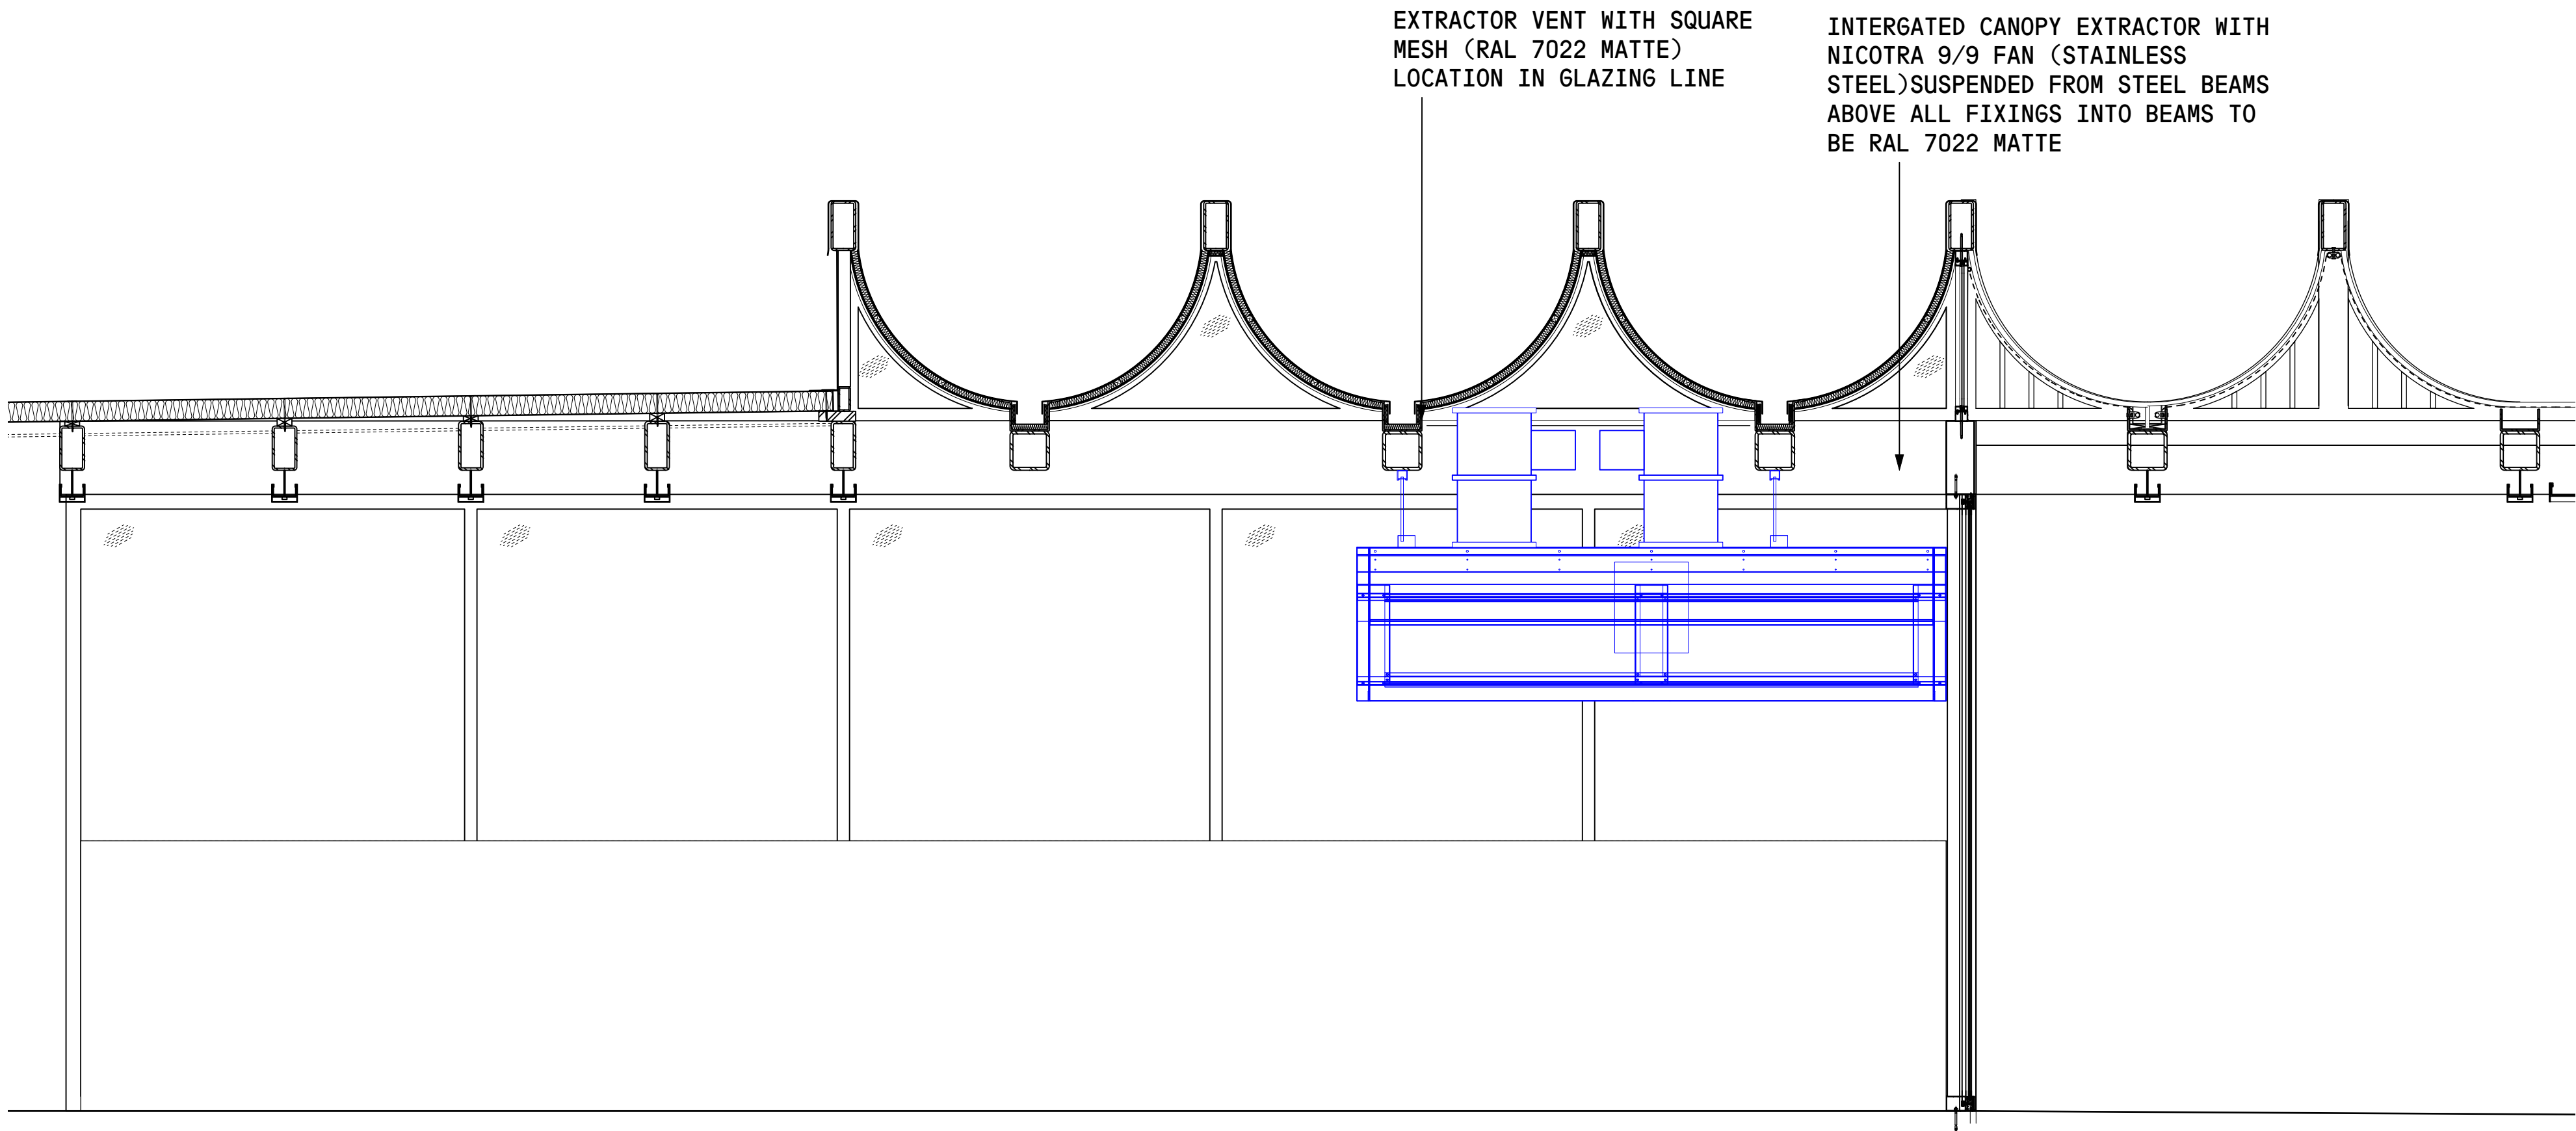

EXTRACTOR VENT WITH SQUARE  
MESH (RAL 7022 MATTE)  
LOCATION IN GLAZING LINE

INTERGATED CANOPY EXTRACTOR WITH  
NICOTRA 9/9 FAN (STAINLESS  
STEEL)SUSPENDED FROM STEEL BEAMS  
ABOVE ALL FIXINGS INTO BEAMS TO  
BE RAL 7022 MATTE

01 EXTRACTOR SECTION DD  
SCALE — 1:20@A1 / 1:40@A3

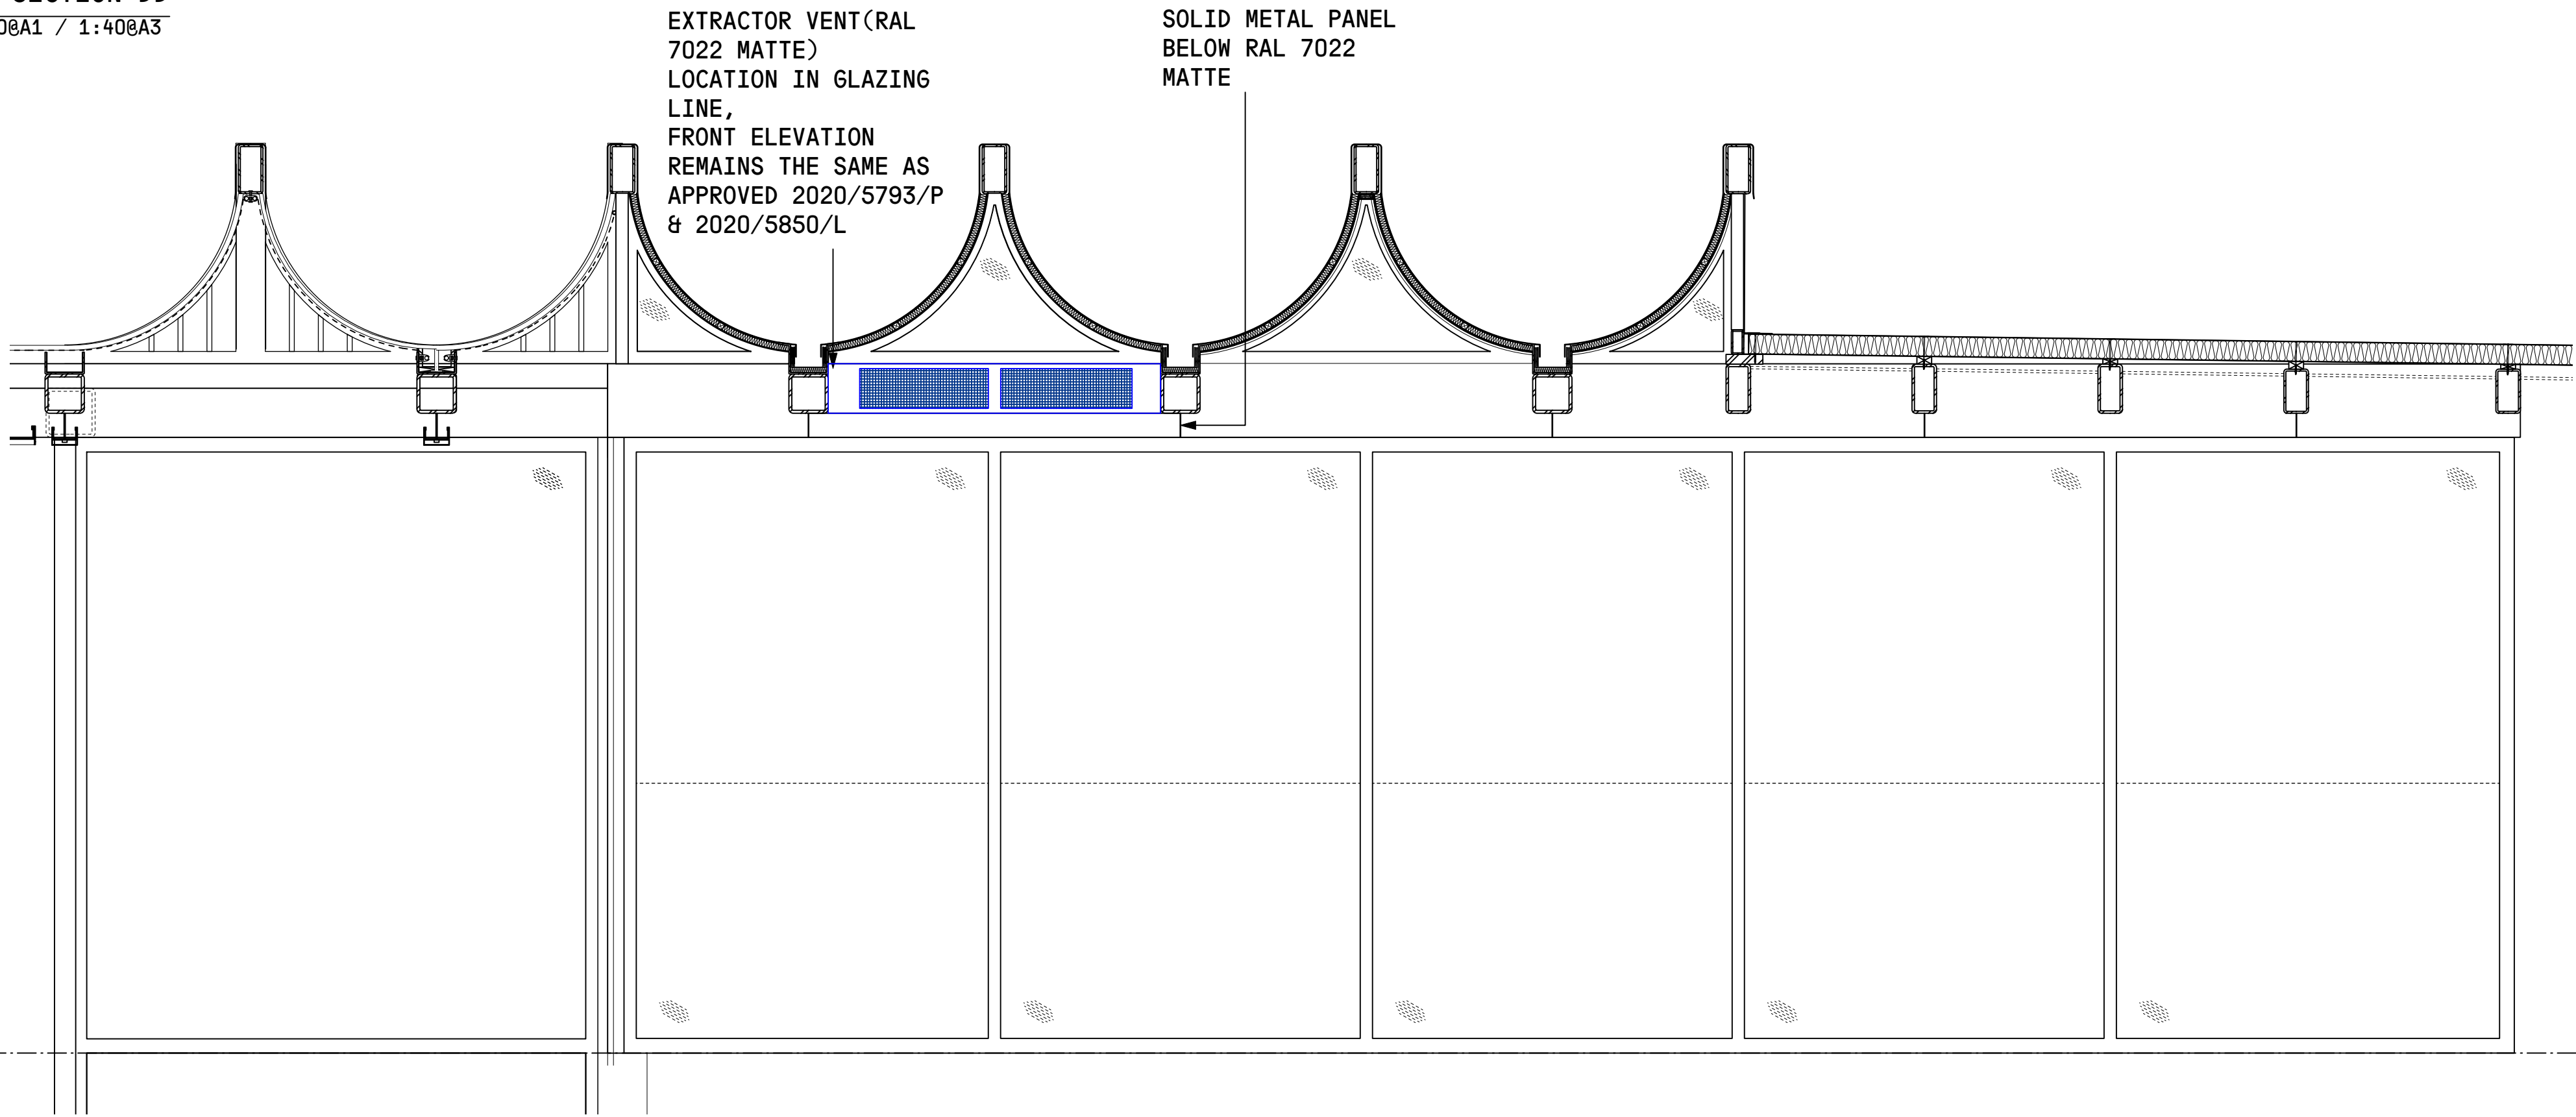

EXTRACTOR VENT(RAL  
7022 MATTE)  
LOCATION IN GLAZING  
LINE,  
FRONT ELEVATION  
REMAINS THE SAME AS  
APPROVED 2020/5793/P  
& 2020/5850/L

SOLID METAL PANEL  
BELOW RAL 7022  
MATTE

A

A

02 EXTRACTOR SECTION EE  
SCALE — 1:20@A1 / 1:40@A3

DRAWING STATUS:

PLANNING

REVISIONS:


NO.	DATE	DESCRIPTION	BY
P1	08.04.22	PLANNING ISSUE	TE

NOTES:

ALL DRAWINGS TO BE READ IN CONJUNCTION WITH  
RELEVANT ARCHITECT AND CONSULTANT SPECIFICATION,  
AND DRAWINGS. NOT FOR CONSTRUCTION. DO NOT SCALE  
FROM THIS DRAWING. USE FIGURED DIMENSION ONLY.  
THE ARCHITECT SHALL BE NOTIFIED IN WRITING OF ANY  
DISCREPANCIES IMMEDIATELY. ALL DIMENSIONS TO BE  
CHECKED PRIOR TO COMMENCING THE WORKS BY THE  
CONTRACTOR AND SUCH DIMENSIONS TO BE THEIR  
RESPONSIBILITY. SITE LEVELS ARE MEASURED IN  
METRES ABOVE ORDNANCE DATUM.

COLOUR CODING KEY:

- PROPOSAL
- EXISTING STRUCTURE

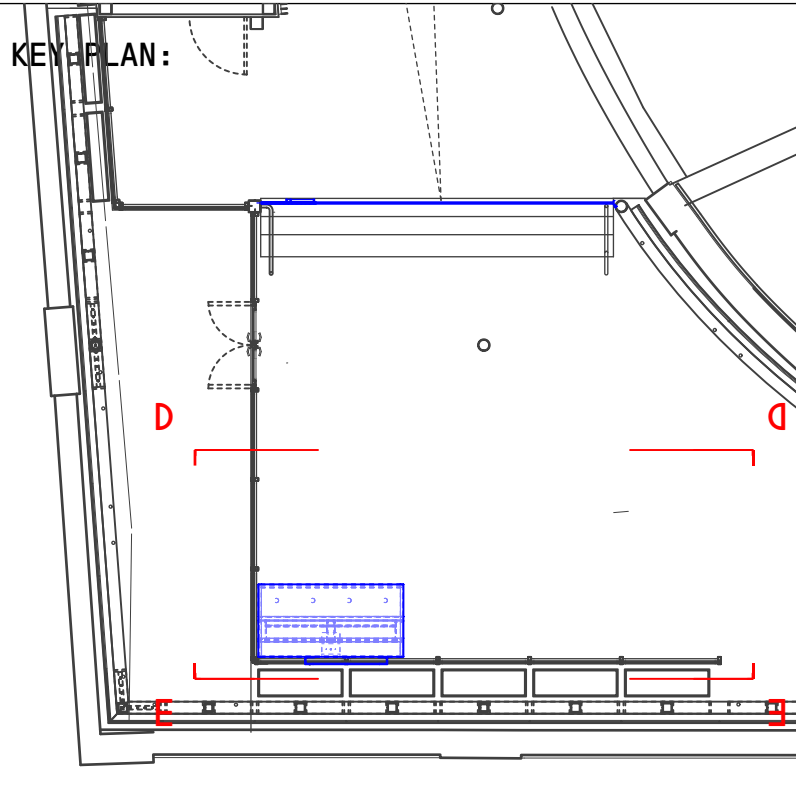

**VPPR  
ARCHITECTS**

22 PRINCE OF WALES ROAD +44 2077296168  
LONDON NW5 3LG WWW.VPPR.CO.UK


ALL RIGHTS RESERVED—THESE DRAWINGS, CONCEPTS, DESIGNS  
AND IDEAS ARE THE PROPERTY OF VON PREUSSEN PEASE  
REYNOLDS ARCHITECTS LTD. THEY MAY NOT BE COPIED,  
REPRODUCED, DISCLOSED TO OTHERS OR USED IN CONNECTION  
WITH ANY WORK OTHER THAN SPECIFIED PROJECT FOR WHICH  
THEY WERE PREPARED, IN WHOLE OR IN PART, WITHOUT THE  
PRIOR WRITTEN AUTHORISATION OF VON PREUSSEN PEASE  
REYNOLDS ARCHITECTS LTD.

PROJECT:  
THE LUCKY CLUB, STABLES MARKET, CHALK  
FARM ROAD, CAMDEN, NW1 8AH

DRAWING TITLE:  
PROPOSED EXTRACTOR  
DETAIL SECTION DD & EE

DESIGN STAGE — 3  
DRAWN — TE  
CHECKED — AC  
DATE — FEB 2022  
SCALE — 1:20@A1 / 1:40@A3

DRAWING NUMBER: 181\_A\_22\_02  
REVISION: P1

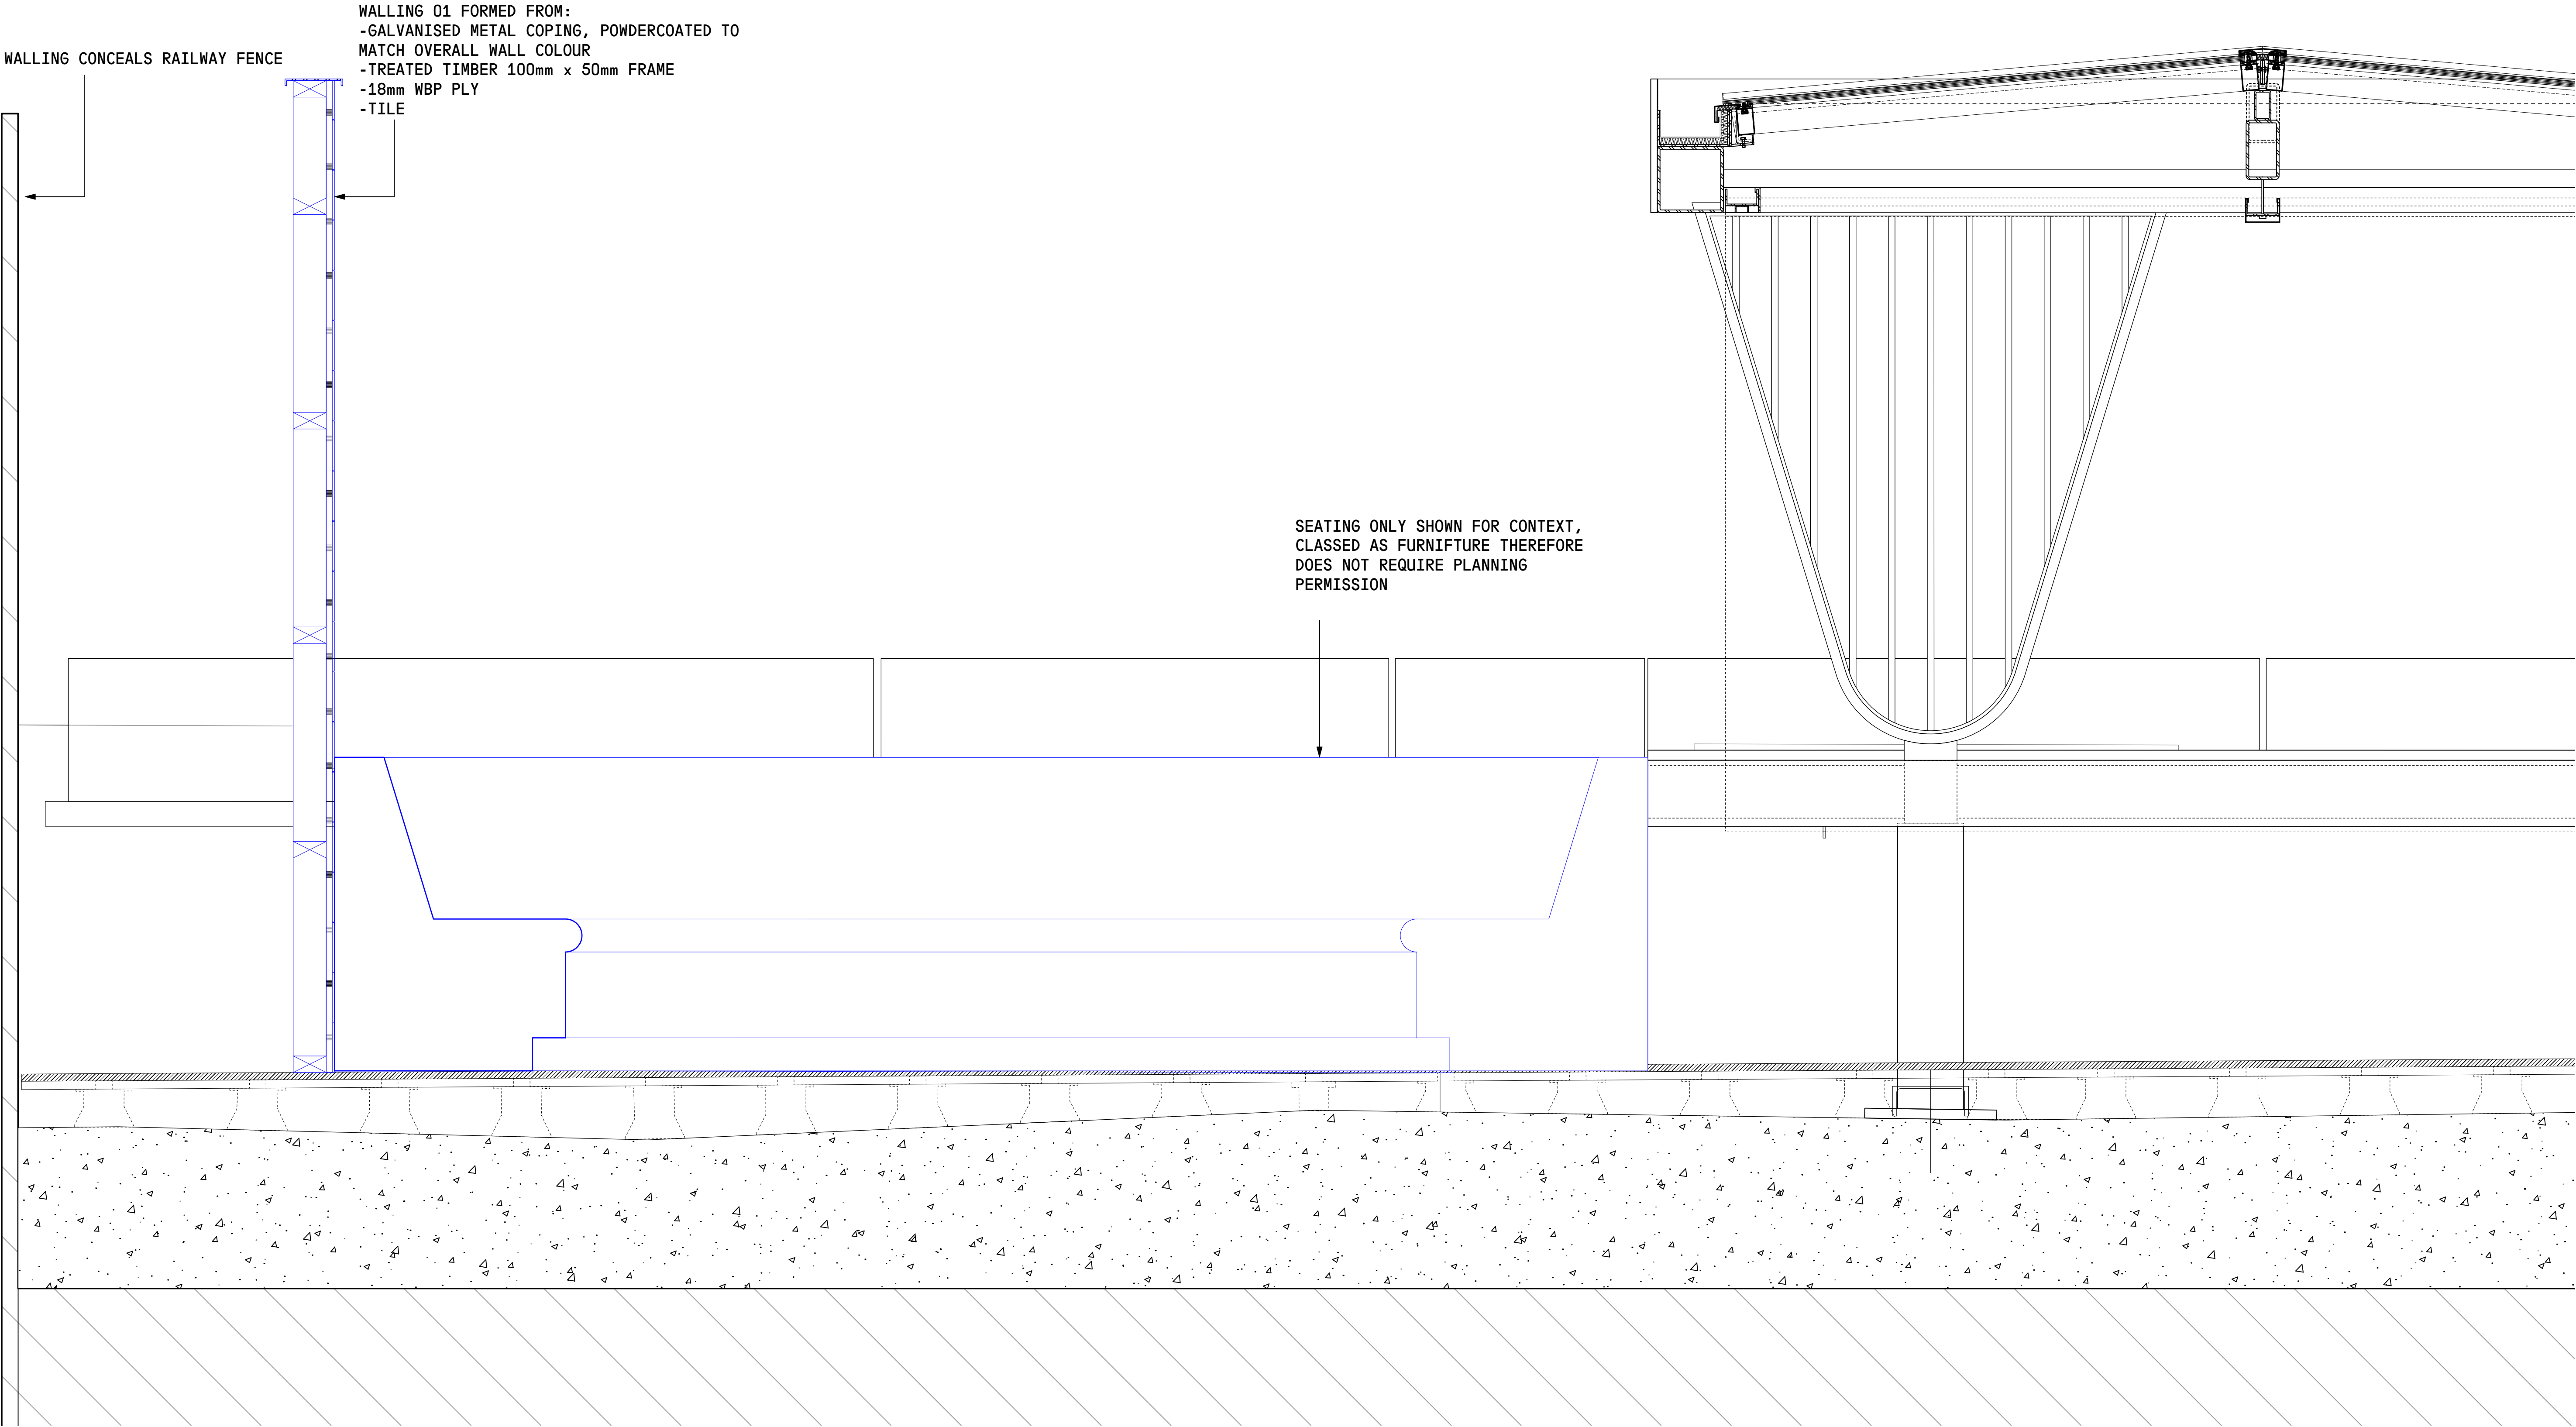

DRAWING STATUS:  
**PLANNING**

REVISIONS:			
NO.	DATE	DESCRIPTION	BY
P1	08.04.22	PLANNING ISSUE	TE

NOTES:

ALL DRAWINGS TO BE READ IN CONJUNCTION WITH RELEVANT ARCHITECT AND CONSULTANT SPECIFICATION, AND DRAWINGS. NOT FOR CONSTRUCTION. DO NOT SCALE FROM THIS DRAWING. USE FIGURED DIMENSION ONLY. THE ARCHITECT SHALL BE NOTIFIED IN WRITING OF ANY DISCREPANCIES IMMEDIATELY. ALL DIMENSIONS TO BE CHECKED PRIOR TO COMMENCING THE WORKS BY THE CONTRACTOR AND SUCH DIMENSIONS TO BE THEIR RESPONSIBILITY. SITE LEVELS ARE MEASURED IN METRES ABOVE ORDNANCE DATUM.


COLOUR CODING KEY:

PROPOSAL

EXISTING STRUCTURE

0 50 288 525 763 1000 mm

LIST OF ABBREVIATIONS:

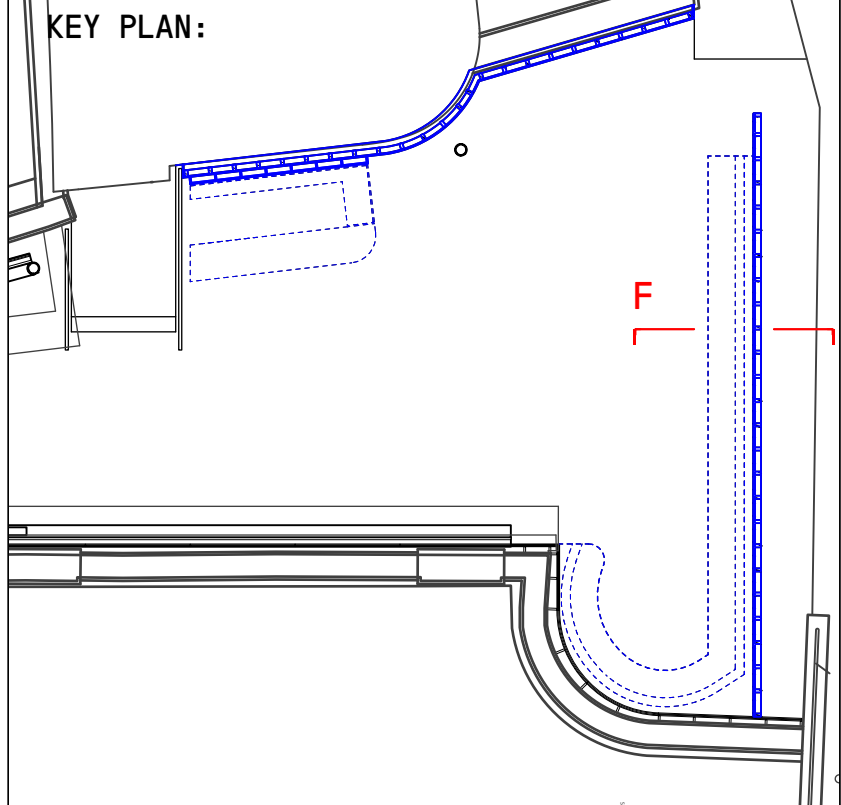

**VPPR ARCHITECTS**

22 PRINCE OF WALES ROAD LONDON NW5 3LG +44 2077296168 WWW.VPPR.CO.UK

ALL RIGHTS RESERVED—THESE DRAWINGS, CONCEPTS, DESIGNS AND IDEAS ARE THE PROPERTY OF VON PREUSSEN PEASE REYNOLDS ARCHITECTS LTD. THEY MAY NOT BE COPIED, REPRODUCED, DISCLOSED TO OTHERS OR USED IN CONNECTION WITH ANY WORK OTHER THAN SPECIFIED PROJECT FOR WHICH THEY WERE PREPARED, IN WHOLE OR IN PART, WITHOUT THE PRIOR WRITTEN AUTHORISATION OF VON PREUSSEN PEASE REYNOLDS ARCHITECTS LTD.

PROJECT:  
THE LUCKY CLUB, STABLES MARKET, CHALK FARM ROAD, CAMDEN, NW1 8AH

DRAWING TITLE:  
**PROPOSED WALL 01 SECTION FF**


DESIGN STAGE — 3  
DRAWN — TE  
CHECKED — AC  
DATE — FEB 2022  
SCALE — 1:100A1 / 1:200A3

DRAWING NUMBER:  
**181-A-23-01**

REVISION:  
**P1**



WALLING 01 FORMED FROM:  
-GALVANISED METAL COPING,  
POWDERCOATED TO MATCH OVERALL  
WALL COLOUR-TREATED TIMBER  
100mm x 50mm FRAME  
-18mm WBP PLY  
-TILE

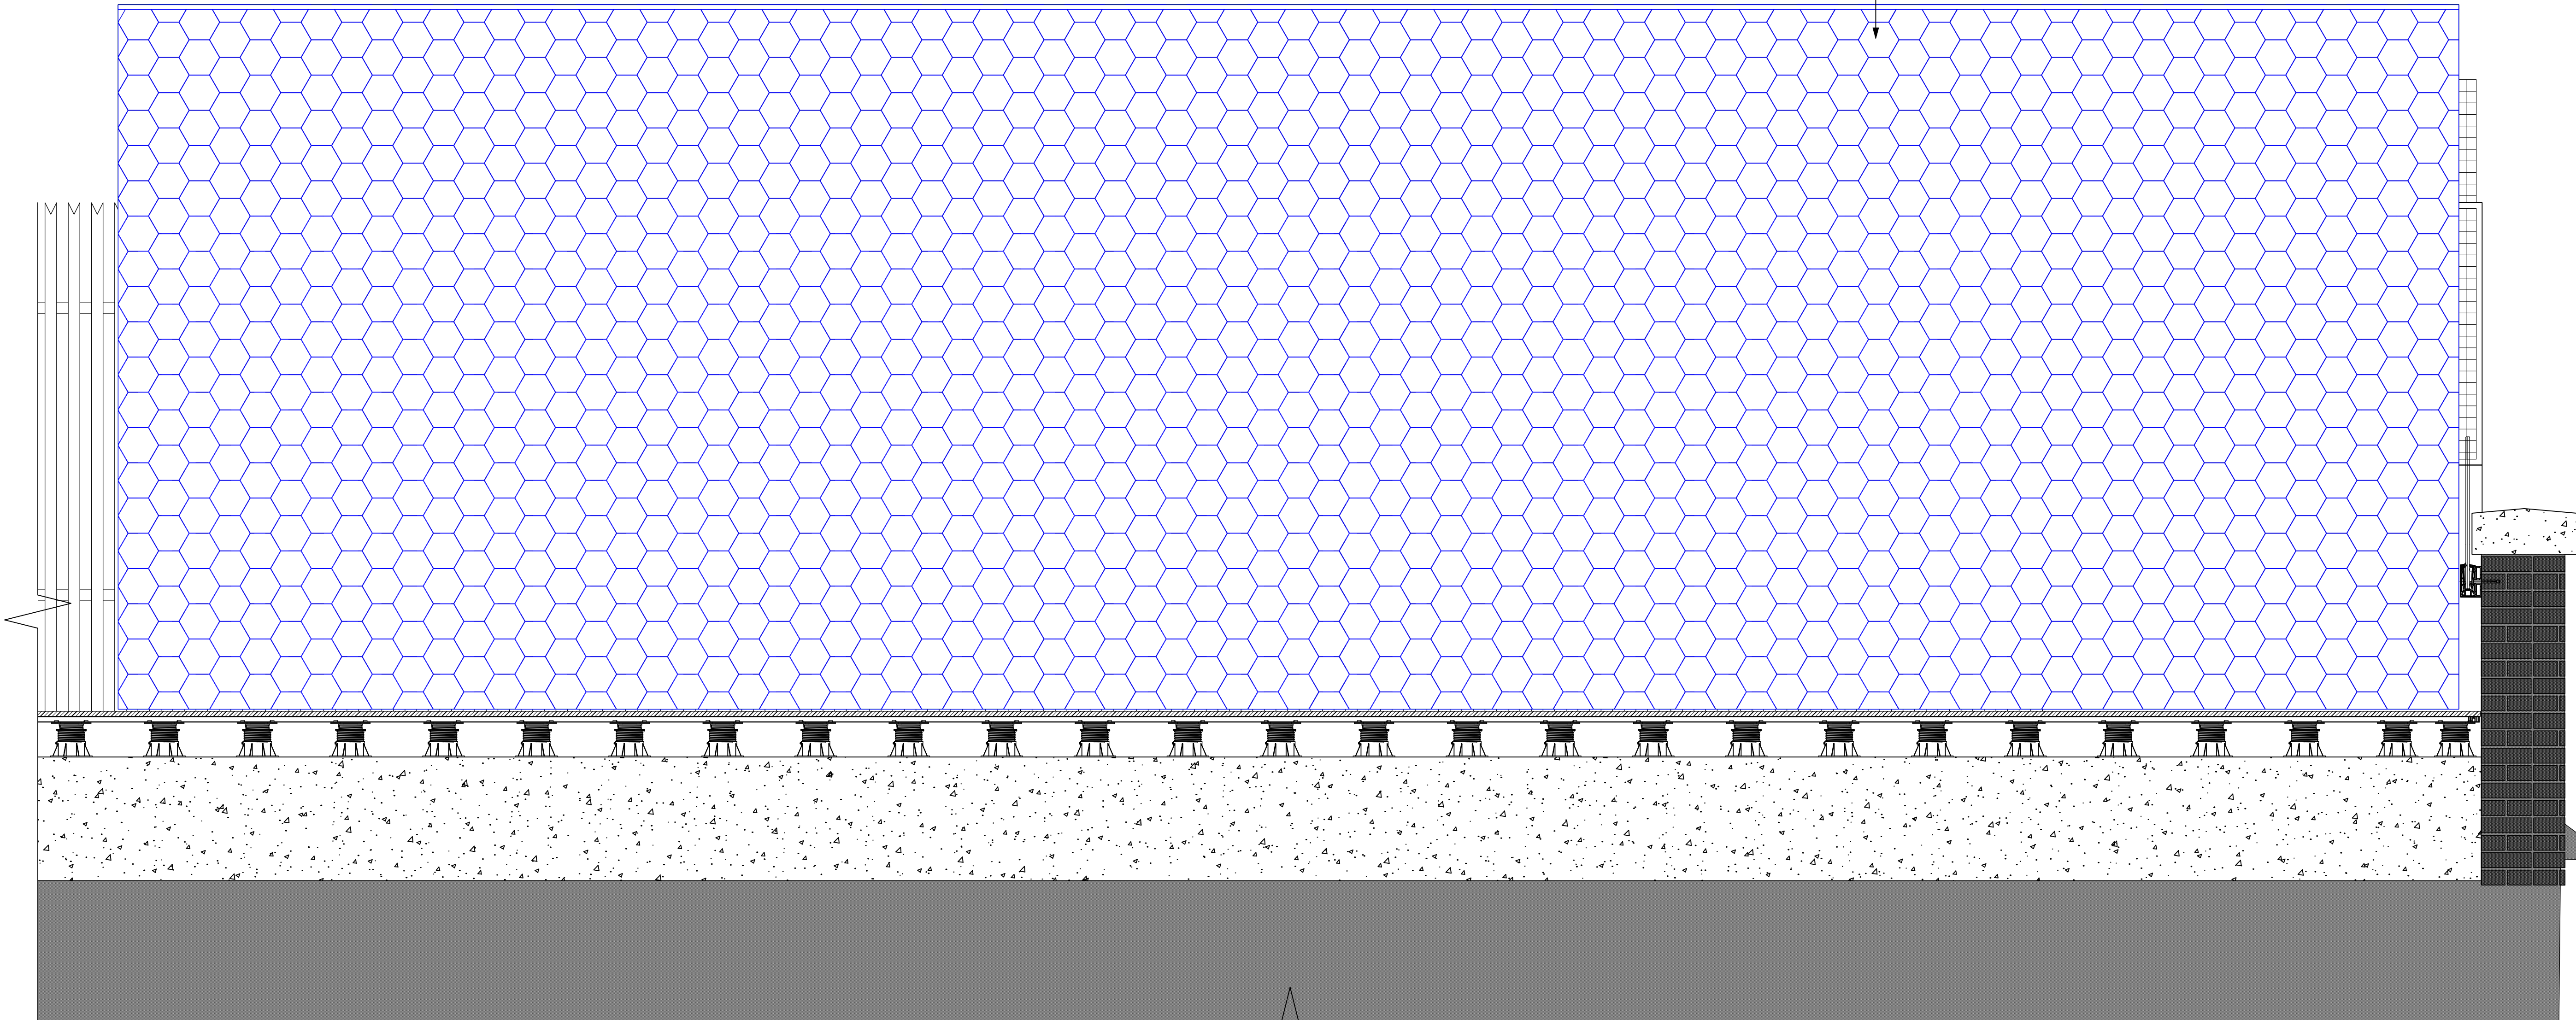

DRAWING STATUS:  
**PLANNING**

REVISIONS:


NO.	DATE	DESCRIPTION	BY
P1	08.04.22	PLANNING ISSUE	TE

NOTES:


ALL DRAWINGS TO BE READ IN CONJUNCTION WITH RELEVANT ARCHITECT AND CONSULTANT SPECIFICATION, AND DRAWINGS. NOT FOR CONSTRUCTION. DO NOT SCALE FROM THIS DRAWING. USE FIGURED DIMENSION ONLY. THE ARCHITECT SHALL BE NOTIFIED IN WRITING OF ANY DISCREPANCIES IMMEDIATELY. ALL DIMENSIONS TO BE CHECKED PRIOR TO COMMENCING THE WORKS BY THE CONTRACTOR AND SUCH DIMENSIONS TO BE THEIR RESPONSIBILITY. SITE LEVELS ARE MEASURED IN METRES ABOVE ORDNANCE DATUM.

COLOUR CODING KEY:

- PROPOSAL
- EXISTING STRUCTURE

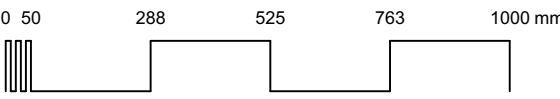

LIST OF ABBREVIATIONS:

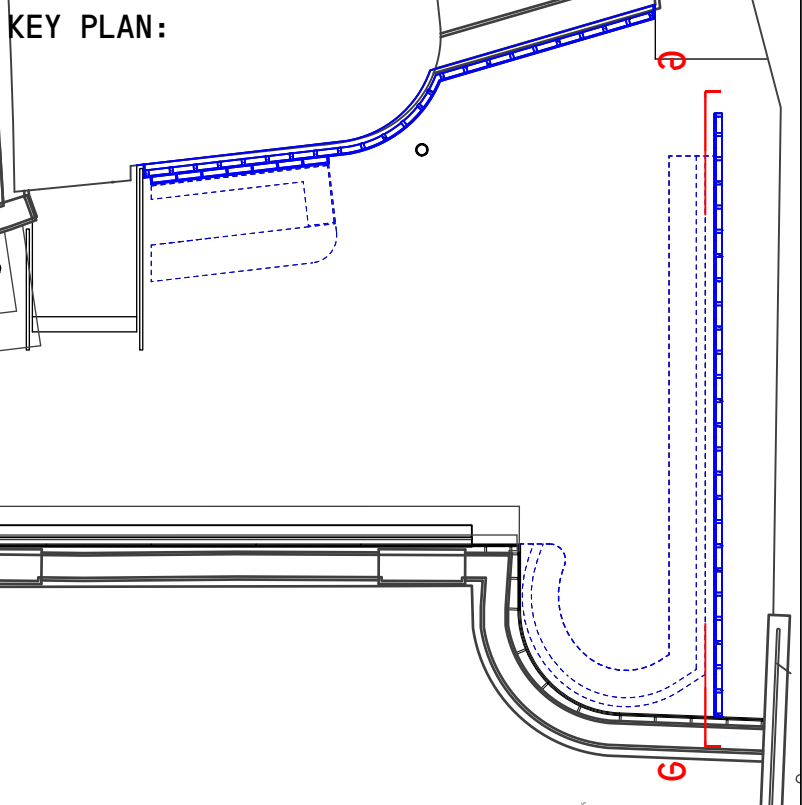

**VPPR ARCHITECTS**

22 PRINCE OF WALES ROAD LONDON NW5 3LG +44 2077296168 WWW.VPPR.CO.UK

ALL RIGHTS RESERVED—THESE DRAWINGS, CONCEPTS, DESIGNS AND IDEAS ARE THE PROPERTY OF VON PREUSSEN PEASE REYNOLDS ARCHITECTS LTD. THEY MAY NOT BE COPIED, REPRODUCED, DISCLOSED TO OTHERS OR USED IN CONNECTION WITH ANY WORK OTHER THAN SPECIFIED PROJECT FOR WHICH THEY WERE PREPARED, IN WHOLE OR IN PART, WITHOUT THE PRIOR WRITTEN AUTHORISATION OF VON PREUSSEN PEASE REYNOLDS ARCHITECTS LTD.


PROJECT:  
THE LUCKY CLUB, STABLES MARKET, CHALK FARM ROAD, CAMDEN, NW1 8AH

DRAWING TITLE:  
**PROPOSAL WALL 01  
FRONT ELEVATION / SECTION GG**

DESIGN STAGE — 3  
DRAWN — TE  
CHECKED — AC  
DATE — FEB 2022  
SCALE — 1:200A1 / 1:400A3

DRAWING NUMBER:  
**181-A-23-02**

REVISION:  
**P1**

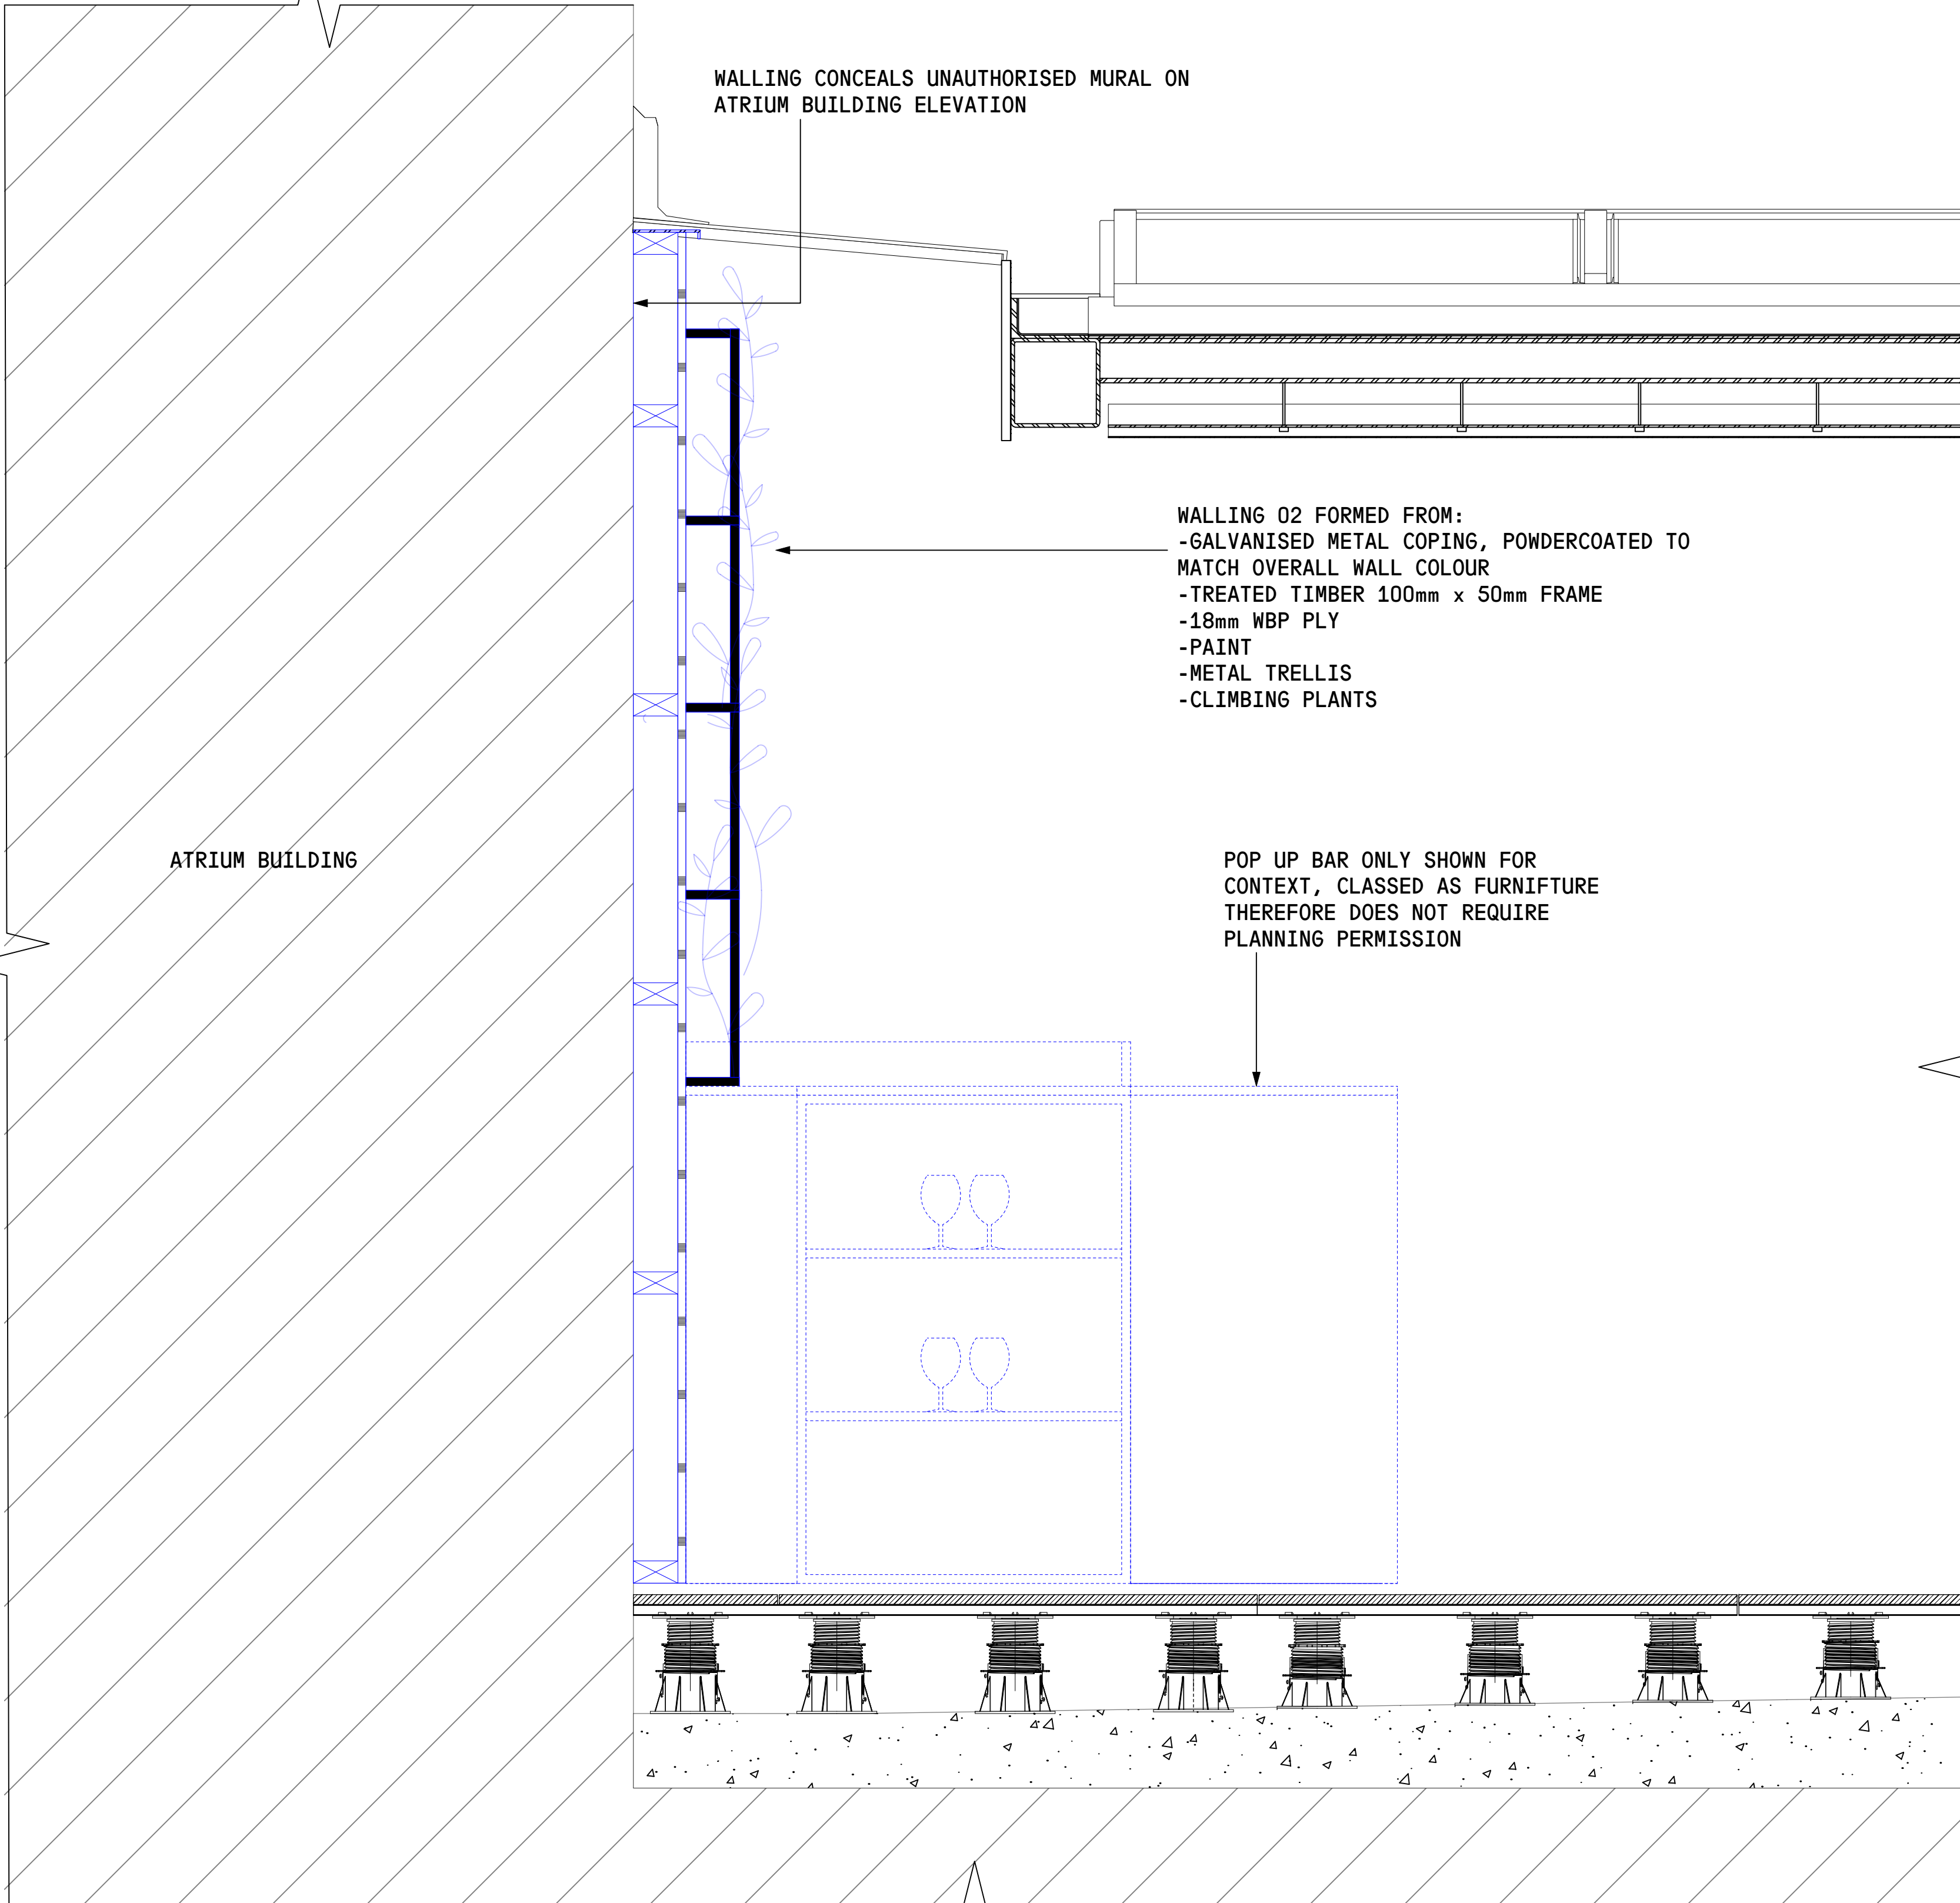

DRAWING STATUS:  
**PLANNING**

REVISIONS:			
NO.	DATE	DESCRIPTION	BY
P1	08.04.22	PLANNING ISSUE	TE

NOTES:


ALL DRAWINGS TO BE READ IN CONJUNCTION WITH RELEVANT ARCHITECT AND CONSULTANT SPECIFICATION, AND DRAWINGS. NOT FOR CONSTRUCTION. DO NOT SCALE FROM THIS DRAWING. USE FIGURED DIMENSION ONLY. THE ARCHITECT SHALL BE NOTIFIED IN WRITING OF ANY DISCREPANCIES IMMEDIATELY. ALL DIMENSIONS TO BE CHECKED PRIOR TO COMMENCING THE WORKS BY THE CONTRACTOR AND SUCH DIMENSIONS TO BE THEIR RESPONSIBILITY. SITE LEVELS ARE MEASURED IN METRES ABOVE ORDNANCE DATUM.

COLOUR CODING KEY:

PROPOSAL

EXISTING STRUCTURE

LIST OF ABBREVIATIONS:

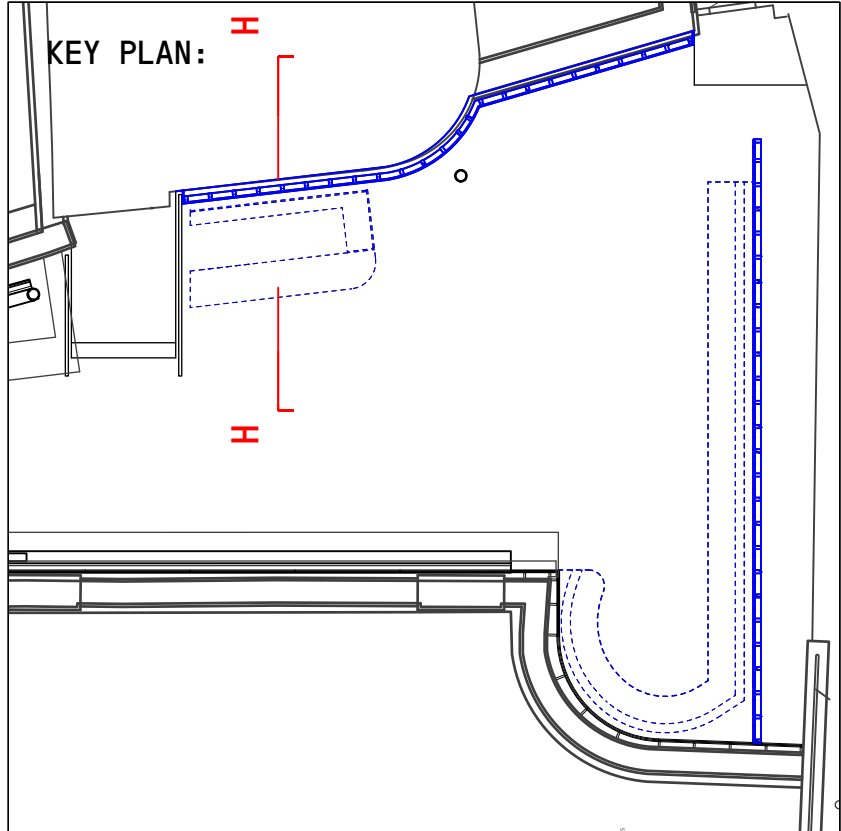

**vPPR ARCHITECTS**

22 PRINCE OF WALES ROAD  
LONDON NW5 3LG

+44 2077296168  
WWW.VPPR.CO.UK

ALL RIGHTS RESERVED—THESE DRAWINGS, CONCEPTS, DESIGNS AND IDEAS ARE THE PROPERTY OF VON PREUSSEN PEASE REYNOLDS ARCHITECTS LTD. THEY MAY NOT BE COPIED, REPRODUCED, DISCLOSED TO OTHERS OR USED IN CONNECTION WITH ANY WORK OTHER THAN SPECIFIED PROJECT FOR WHICH THEY WERE PREPARED, IN WHOLE OR IN PART, WITHOUT THE PRIOR WRITTEN AUTHORISATION OF VON PREUSSEN PEASE REYNOLDS ARCHITECTS LTD.

PROJECT:  
THE LUCKY CLUB, STABLES MARKET, CHALK FARM ROAD, CAMDEN, NW1 8AH

DRAWING TITLE:  
**PROPOSED WALL 02  
DETAIL SECTION HH**

DESIGN STAGE	3
DRAWN	TE
CHECKED	AC
DATE	FEB 2022
SCALE	1:100A1 / 1:200A3

DRAWING NUMBER:  
**181-A-24-01**

REVISION:  
**P1**