


Key Plan


- LEGEND**
- - - Demolition
 - Existing walls
 - New construction

Do not scale from this drawing.
 Check drawing on receipt and immediately report any discrepancies to the Architect.
 Verify all dimensions and levels on site prior to construction.
 The contents of this drawing are Stiff + Trevillion Architects LLP copyright and shall not be re-used without their written permission.

Notes

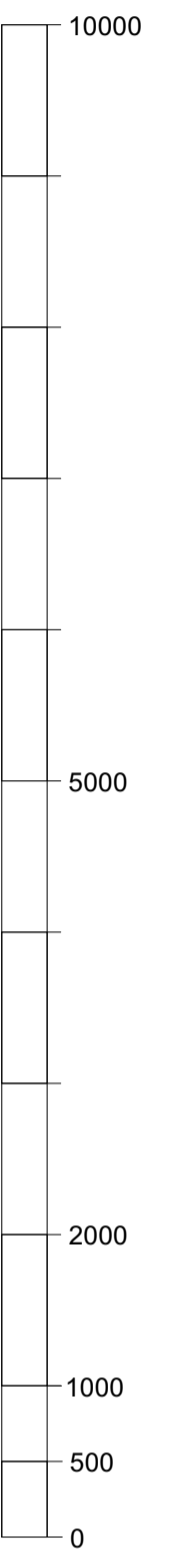

Scale bar in mm

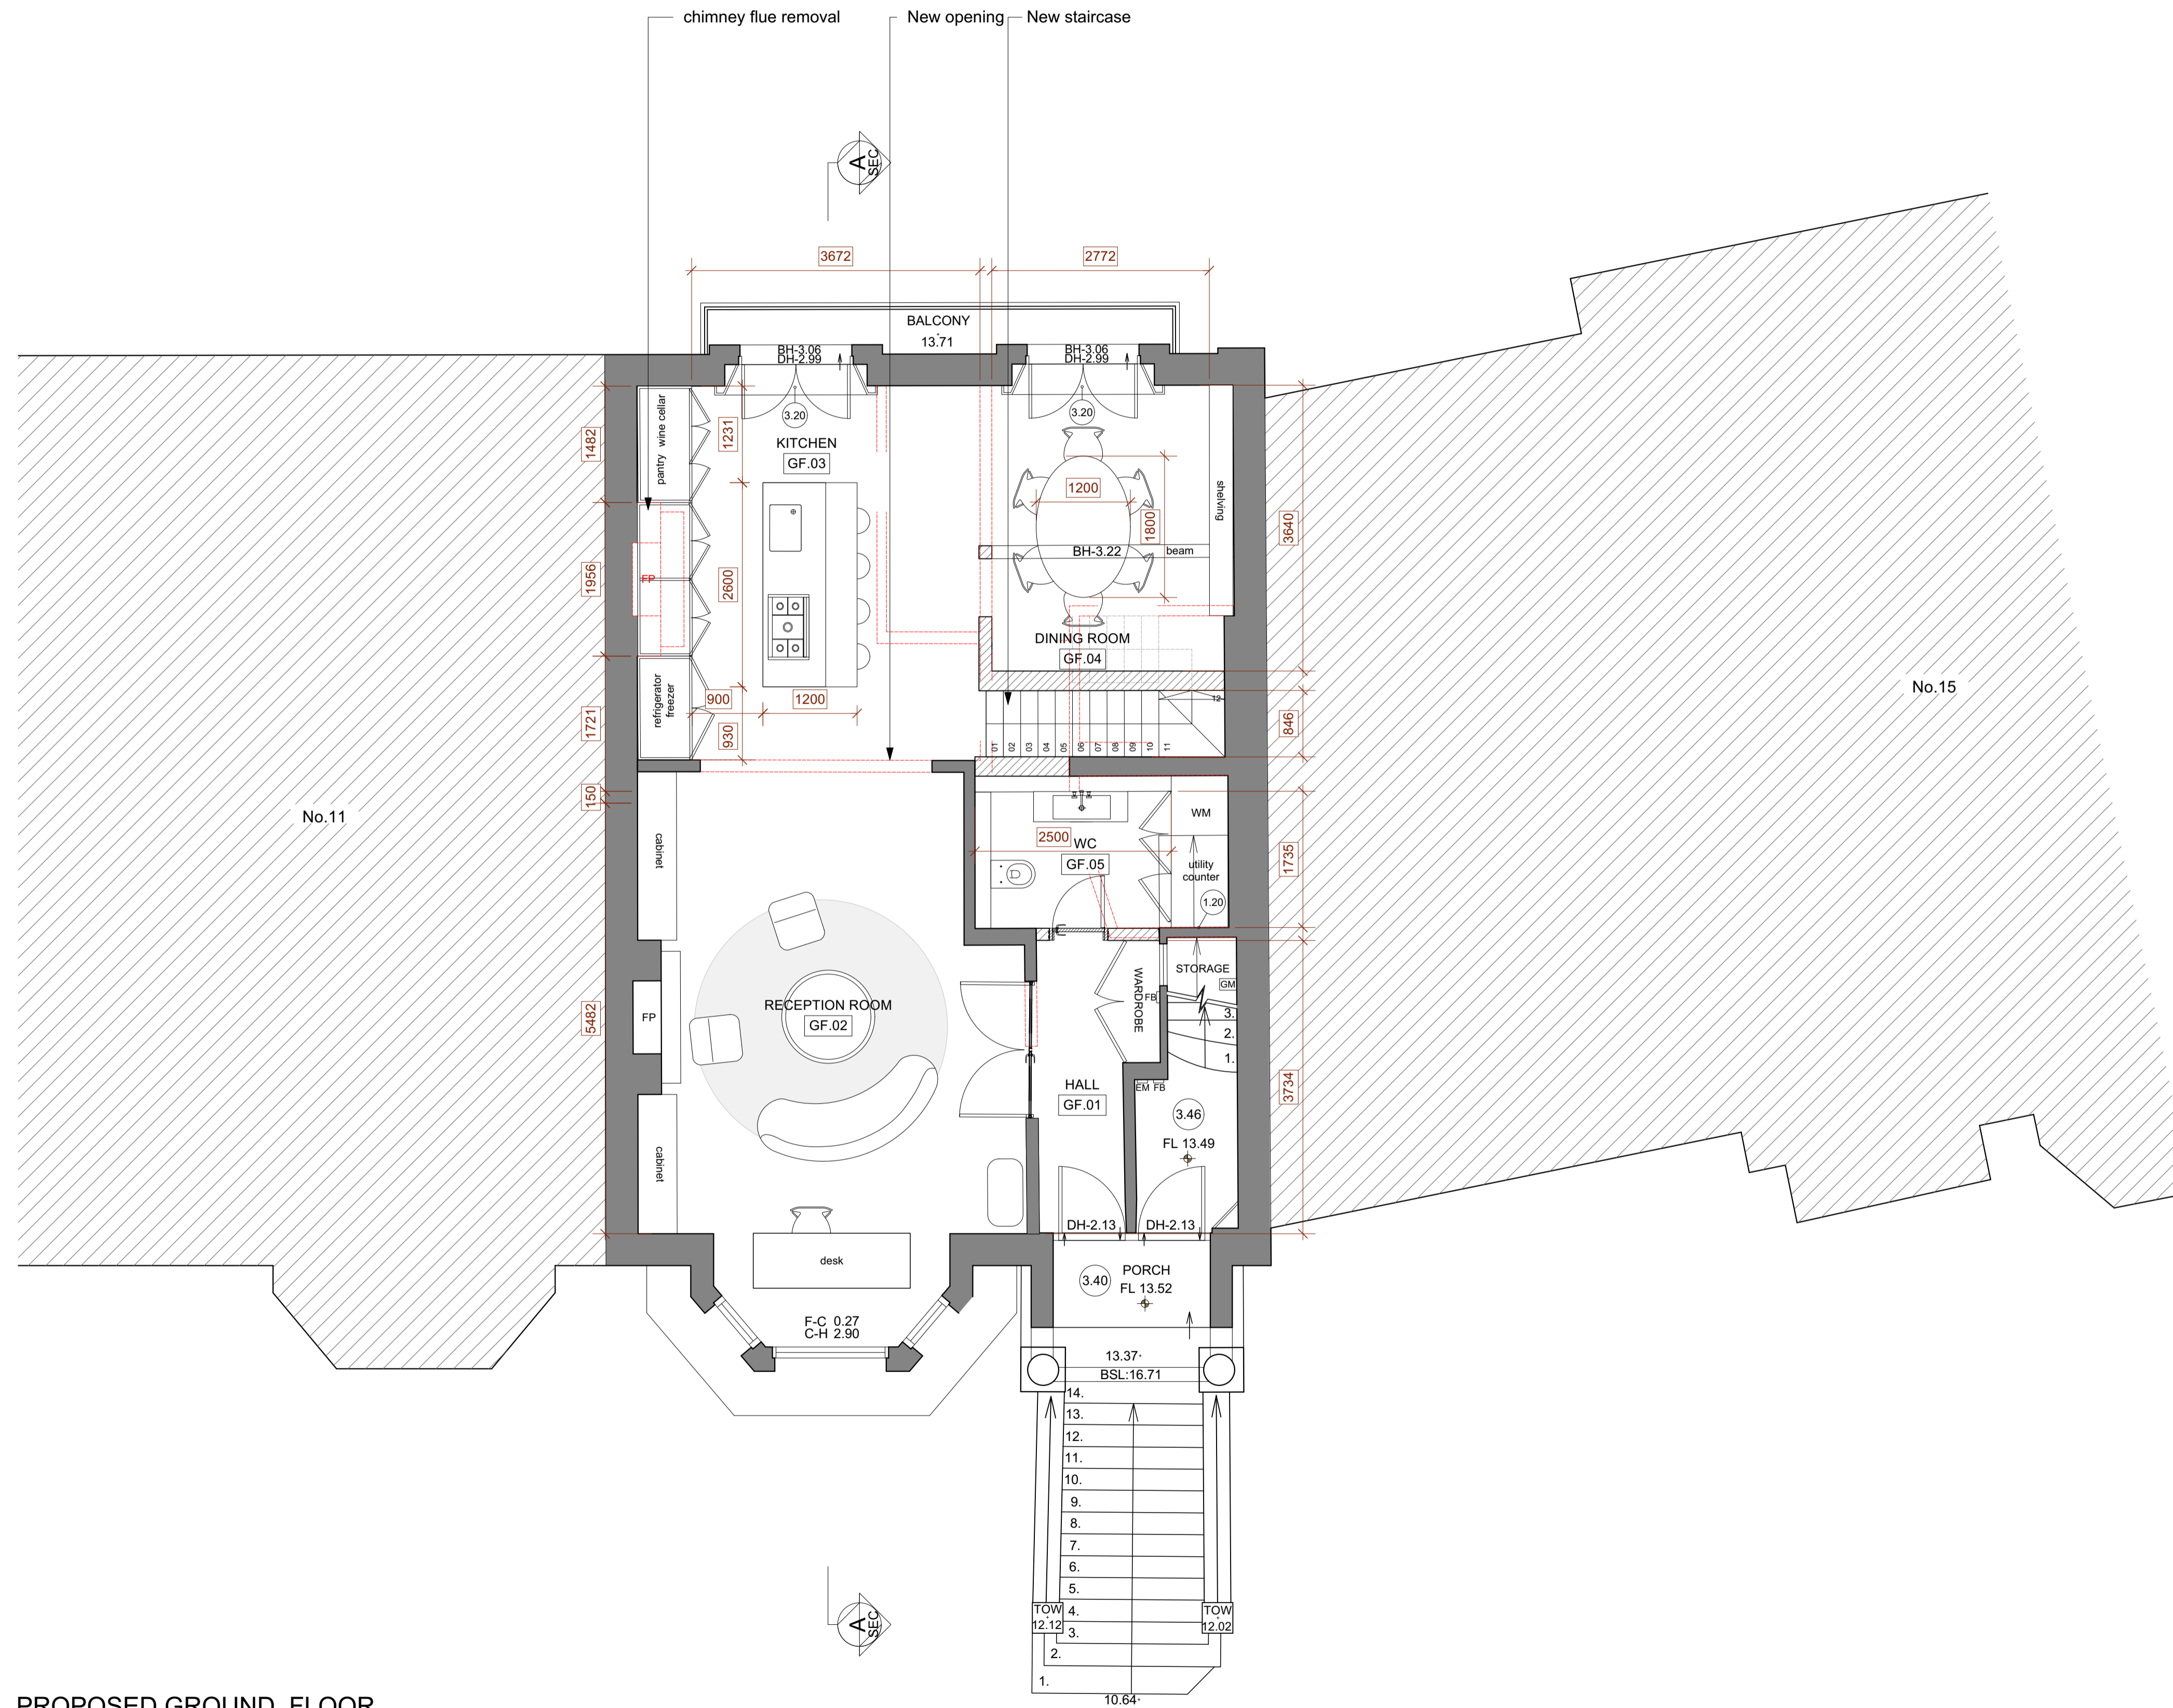

PROPOSED GROUND FLOOR

Rev. Date Approved Note

Stiff + Trevillion

Stiff + Trevillion Architects Ltd
 16 Woodfield Road
 London W9 2BE

T +44(0)20 8960 5550
 mail@stiffandtrevillion.com
 www.stiffandtrevillion.com

Client
MR ZAKARI SMITH


Project
**13 UPPER PARK ROAD
 LONDON NW3 2UN**

Drawing Title
**GROUND FLOOR PLAN- FLAT B
 PROPOSED**

Drawing Status	Drawn	Checked	Revision

Project No.	Date	Scale @ A1	Scale @ A3
4731	20.04.22	1:50	1:100

Drawing Number
4731-ST-ST-02-200

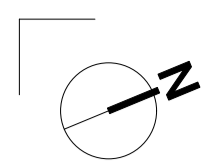


Key Plan


- LEGEND**
- - - Demolition
 - Existing walls
 - New construction

Do not scale from this drawing.
 Check drawing on receipt and immediately report any discrepancies to the Architect.
 Verify all dimensions and levels on site prior to construction.
 The contents of this drawing are Stiff + Trevillion Architects LLP copyright and shall not be re-used without their written permission.


Notes

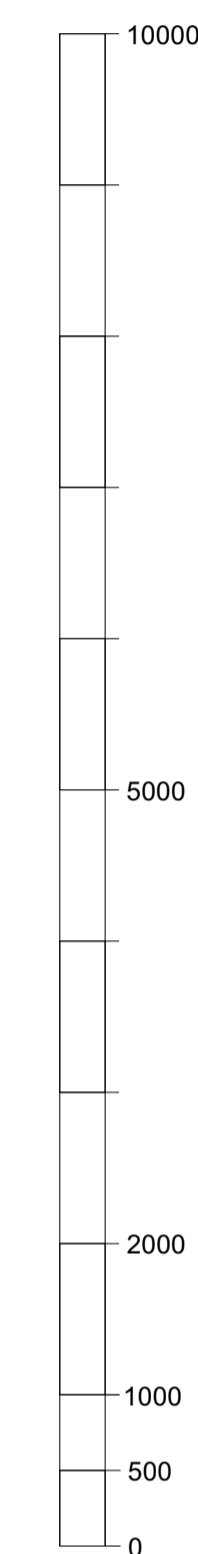

Scale bar in mm

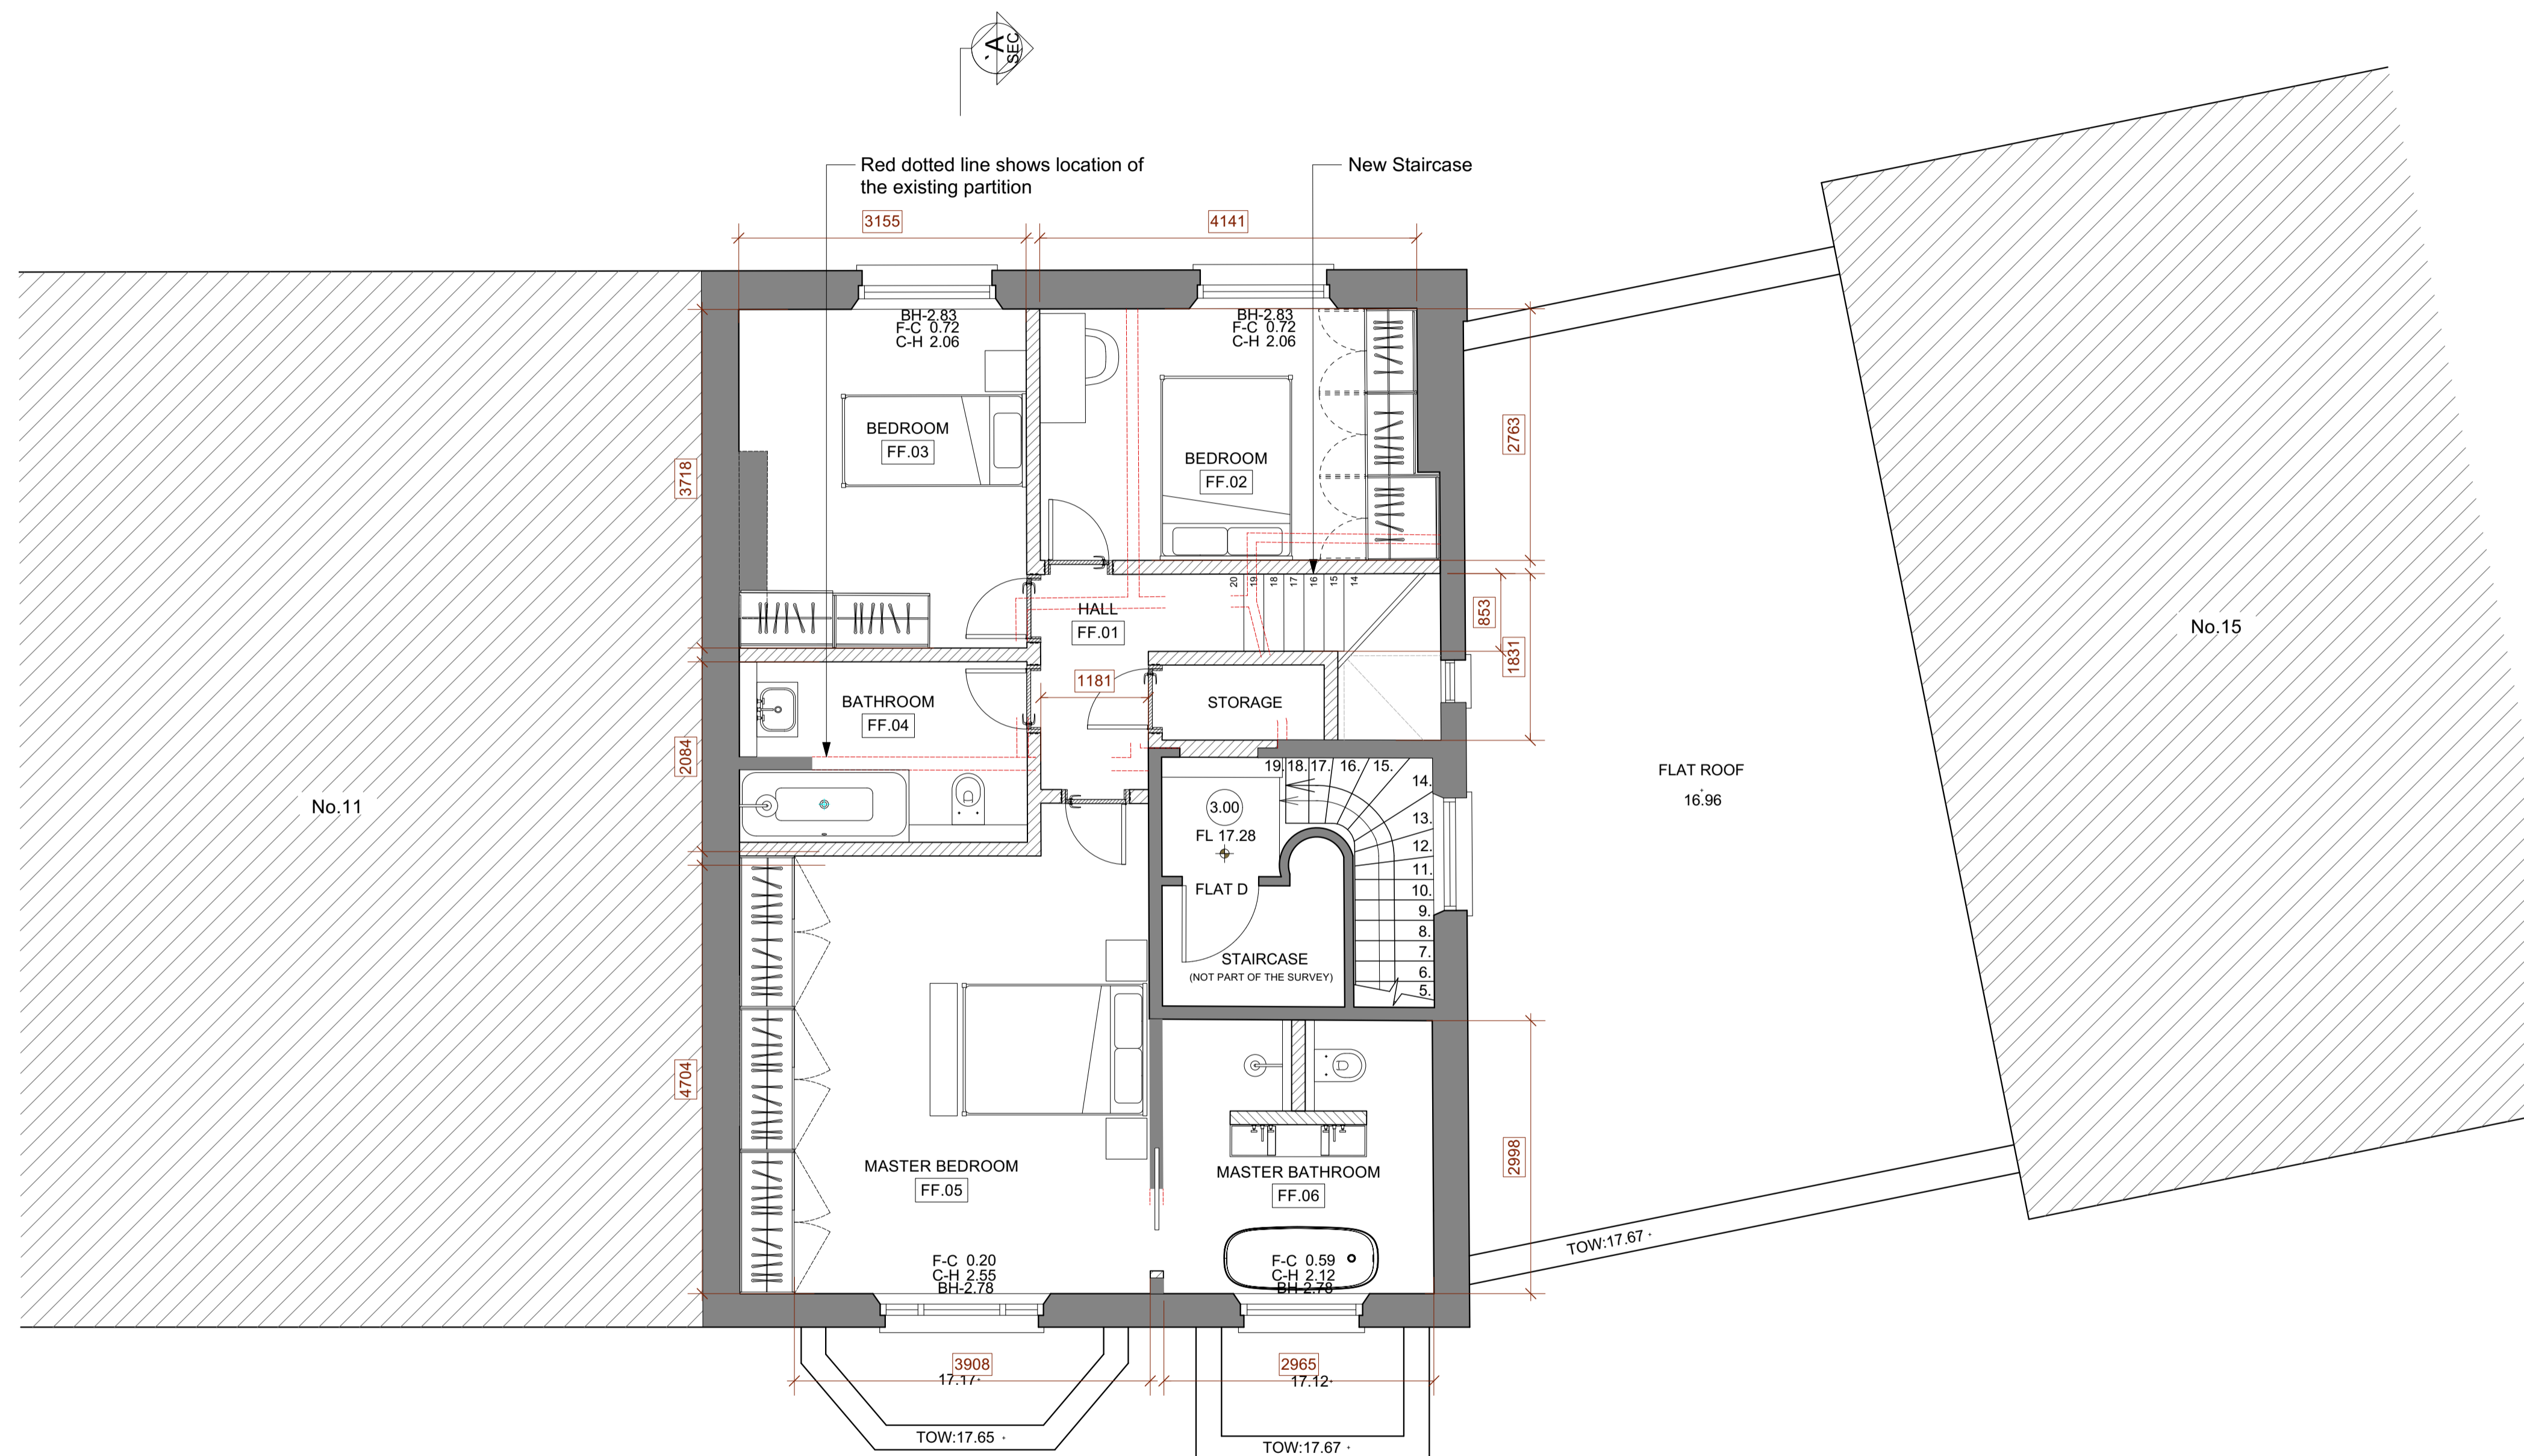

FIT MARK

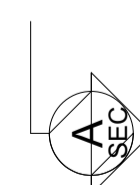

PROPOSED FIRST FLOOR

Rev. Date Approved Note

Stiff + Trevillion

Stiff + Trevillion Architects Ltd
16 Woodfield Road
London W9 2BE

T +44(0)20 8960 5550
mail@stiffandtrevillion.com
www.stiffandtrevillion.com

Client
MR ZAKARI SMITH

Project
**13 UPPER PARK ROAD
LONDON NW3 2UN**

Drawing Title
**FIRST FLOOR PLAN- FLAT C
PROPOSED**

Drawing Status Draw Checked Revision

Project No	Date	Scale @ A1	Scale @ A3
4731	20.04.22	1:50	1:100

Drawing Number
4731-ST-ST-02-201