



Enlarge existing rooflight openings and install Velux conservation roof windows

4 St Michael's Terrace

3 St Michael's Terrace

2 St Michael's Terrace

1 St Michael's Terrace

RL 01

RL 02

Pitched roof raised by 100mm

PITCHED ROOF

Rear gardens to 4 St Michael's Terrace

Rear gardens to 3 St Michael's Terrace

PITCHED ROOF

RL 03

RL 04

RL 05

FLAT ROOF

RL 06

Replace with double glazing rooflight

Flat roof raised by 100mm

FRONT GARDEN

Pitched roof raised by 100mm

RL 07

RL 08

PITCHED ROOF

RL 09


RL 10

RL 11

green roof

GYM ROOM

GARDEN OFFICE

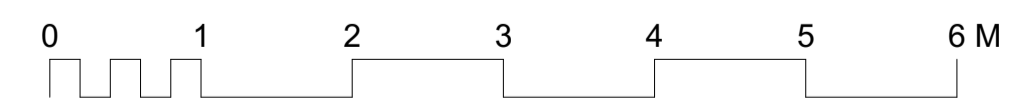

70 Highgate West Hill

Entrance of 71 Highgate West Hill

72 Highgate West Hill

no.	date	revision	no.	date	revision	no.	date	revision	Yabsley Stevens Architects Ltd shall have no responsibility made of this document other than for that which it was prepared and issued. Any drawing errors or divergences should be brought to the attention of Yabsley Stevens Architects. All dimensions should be checked on site. Do not scale from this drawing. © YABSLEY STEVENS ARCHITECTS LTD	<p>YABSLEY STEVENS ARCHITECTS LTD 18a Broadlands Road London N6 4AN T - 020 8341 5066 F - 020 8341 5938 mail@ysa.uk.com</p>	<p>project title - client 71 Highgate West Hill London N6 6BU Richard Sumray and Lise Dulniak</p> <p>drawing status Planning</p>	<p>drawing title Proposed Roof Plan</p> <p>project number 1912</p> <p>drawing no. 10A1002</p>	<p>scale 1:50 @ A1 / 1:100 @ A3</p> <p>date 19.04.2022</p> <p>revision C</p>
A	08.03.21	Garage amendment - remove underground wine cellar	*	*	*	*	*	*					
B	19.04.22	Roof coping location amendment and potential solar panel added	*	*	*	*	*	*					
C	27.04.22	Raised roof level amendment	*	*	*	*	*	*					