


1 EXISTING

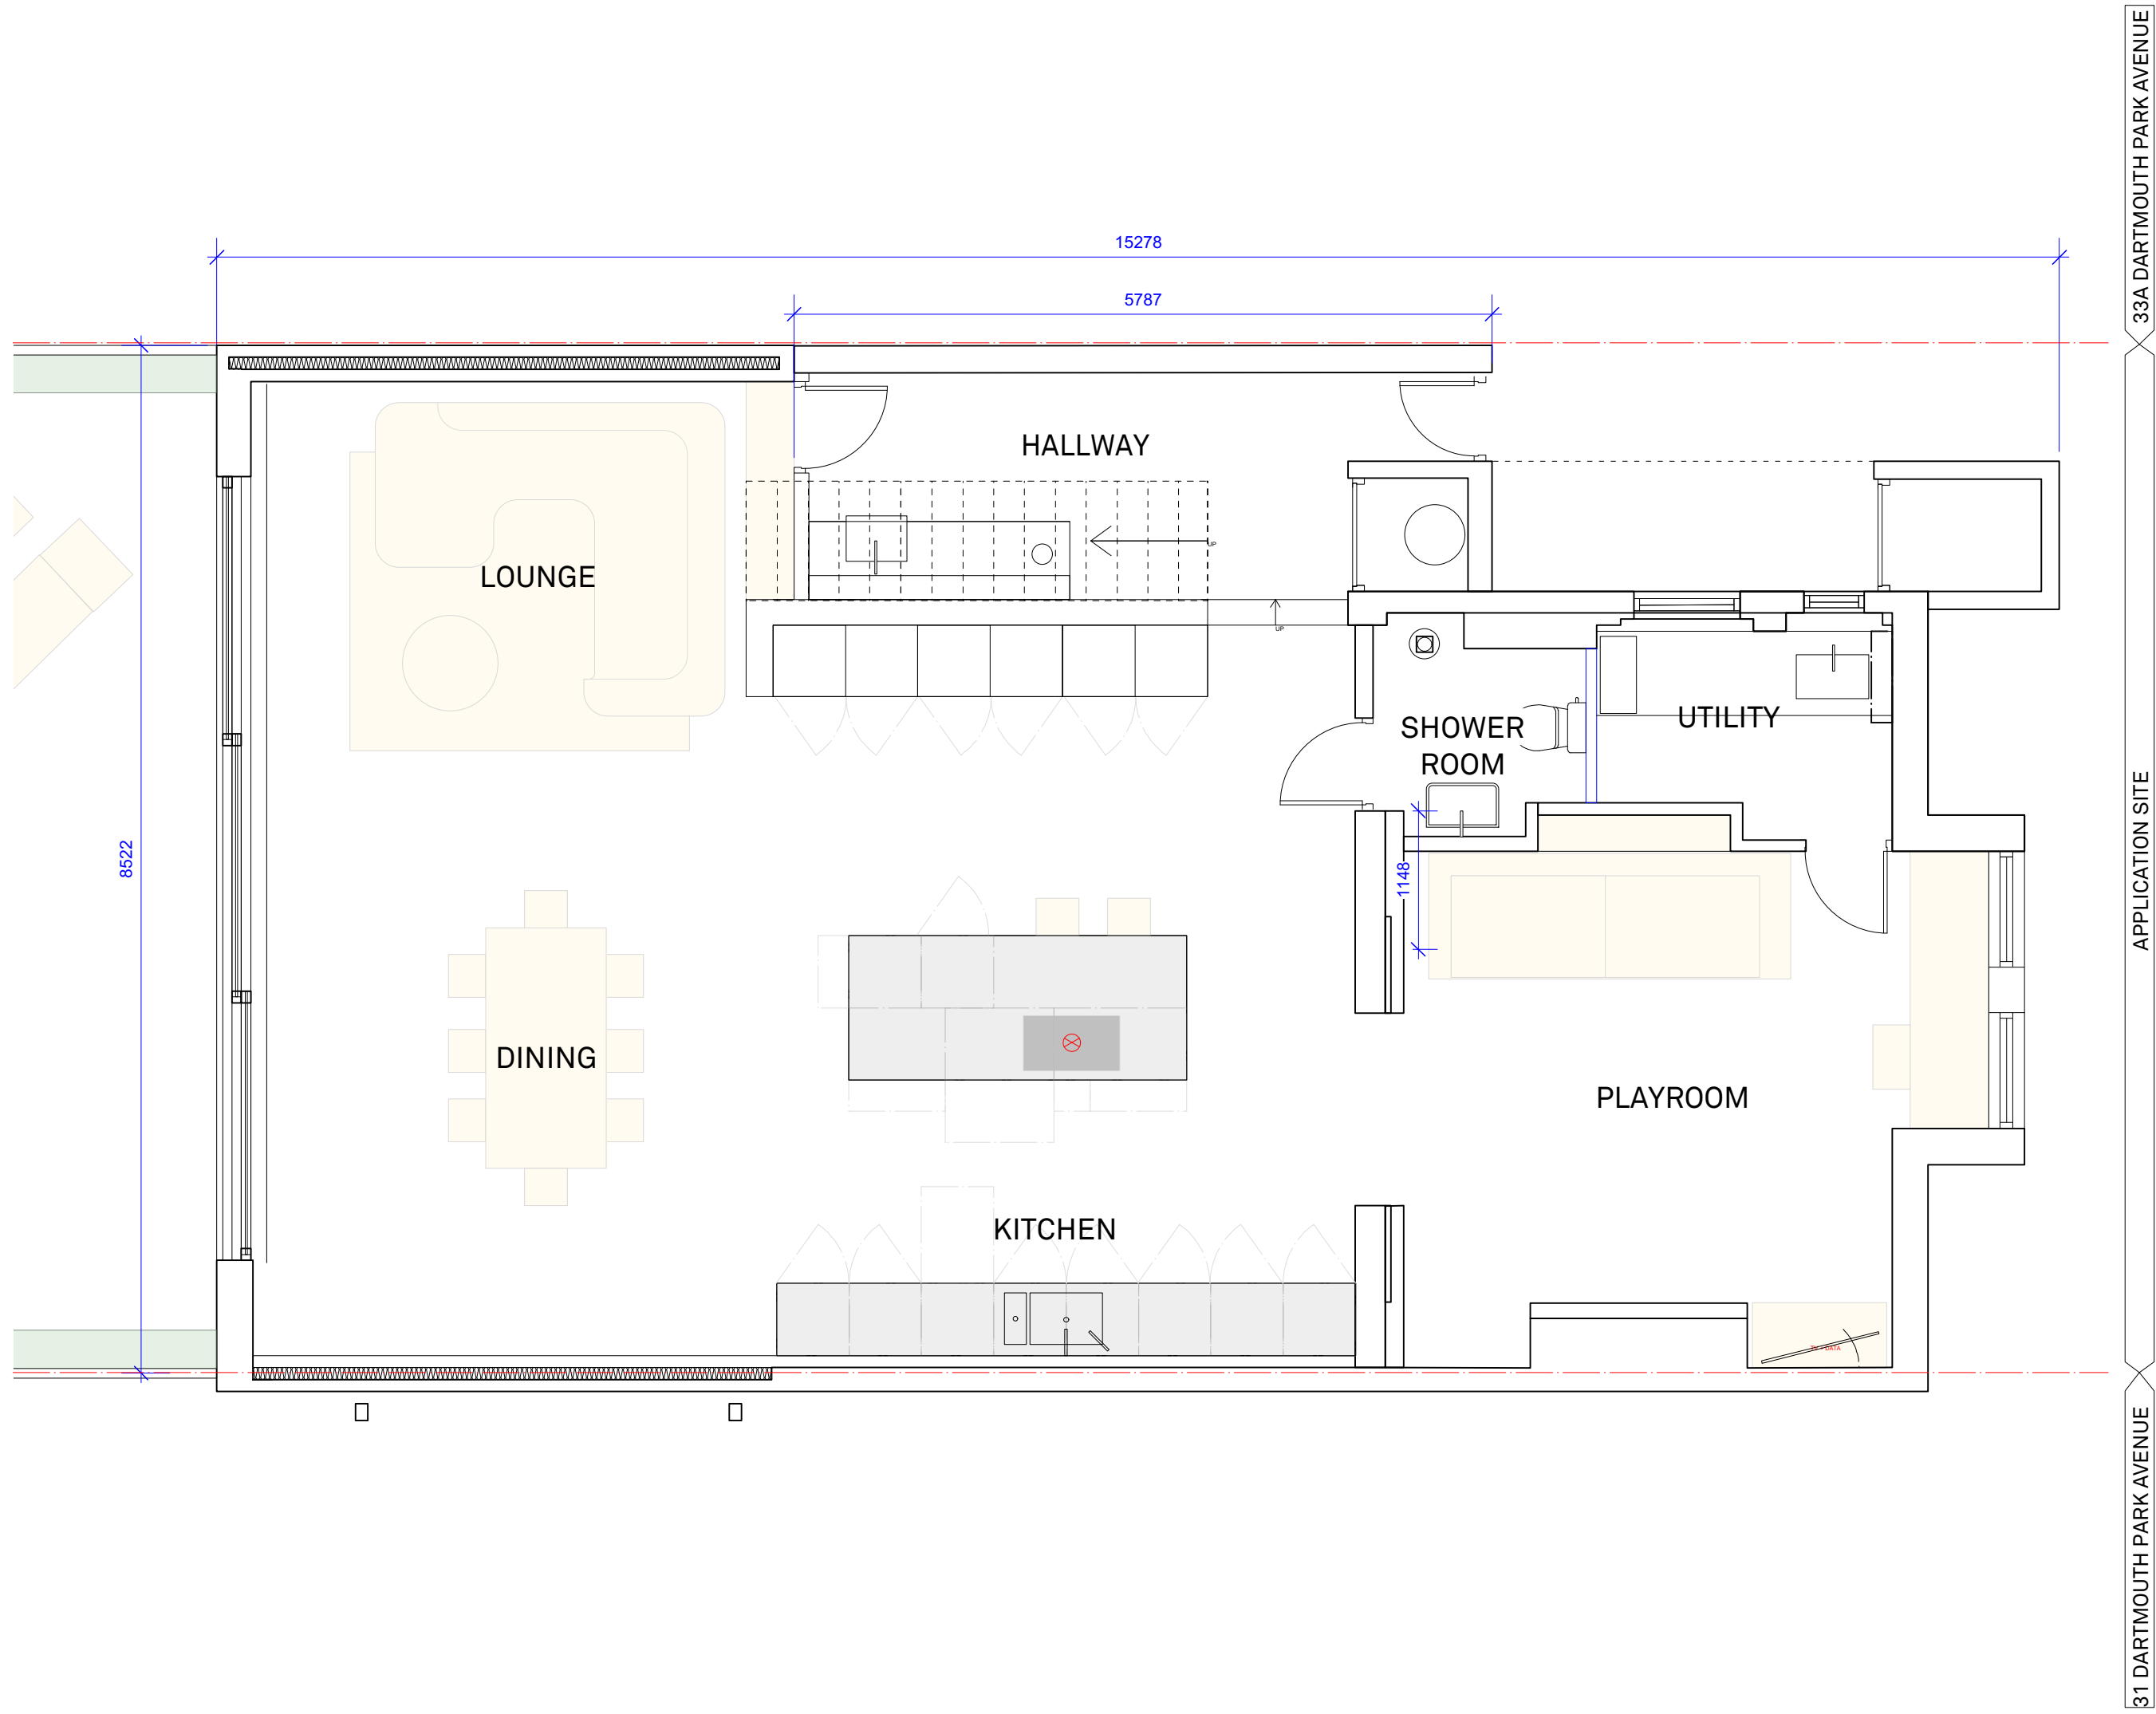

2 PROPOSED

Daytrip Studio Ltd

Studio 1  
102a Albion Drive  
London  
E8 4LY  
T: 020 3603 6854  
mailto:daytrip.studio

Copyright of Daytrip Studio Ltd 2020

Unless indicated below, this drawing is for information only.  
Do not scale. Use figured dimensions only. All dimensions to be checked on site.

Issue/Revision	Date	Rev
REVISION PLANNING	Aug '21	A
TENDER	Jan '21	/

Project	DARTMOUTH PARK AVENUE
Subject	LOWER GROUND FLOOR PLAN : PROPOSED
Scale	1:20
Original Size	A1
Date	Sept'21
Drawing No.	2002_01_102