


No. 81A

No. 83
Frontage

No. 85


Status
THE AUTHOR TAKES NO RESPONSIBILITY FOR ANY DIMENSIONS OBTAINED BY SCALING FROM THIS DRAWING. IF NO DIMENSION IS SHOWN THE RECIPIENT MUST ASCERTAIN THE DIMENSION SPECIFICALLY FROM THE ARCHITECT OR BY SITE MEASUREMENT AND MAY NOT RELY UPON THIS DRAWING. SUPPLYING THIS DRAWING IN DIGITAL FORM IS SOLELY FOR CONVENIENCE AND NO RELIANCE MAY BE PLACED ON ANY DATA ON DIGITAL FORM. ALL DATA MUST BE CHECKED AGAINST THE HARD COPY.

Revisions

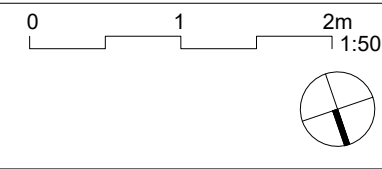

Client	Ms A. Stone
Project	83 Bartholomew Road, London NW5 2AH
Title	PROPOSED GROUND FLOOR PLAN
Drwg No.	339_PR_101
Rev	
Scale	1:50 @ A3
Date	Feb 22

HARDCASTLE ARCHITECTS
33 Lockhurst Street
London E5 0AP
t 020 8533 0995
m 07939 266608
info@hardcastlearchitects.com
www.hardcastlearchitects.com

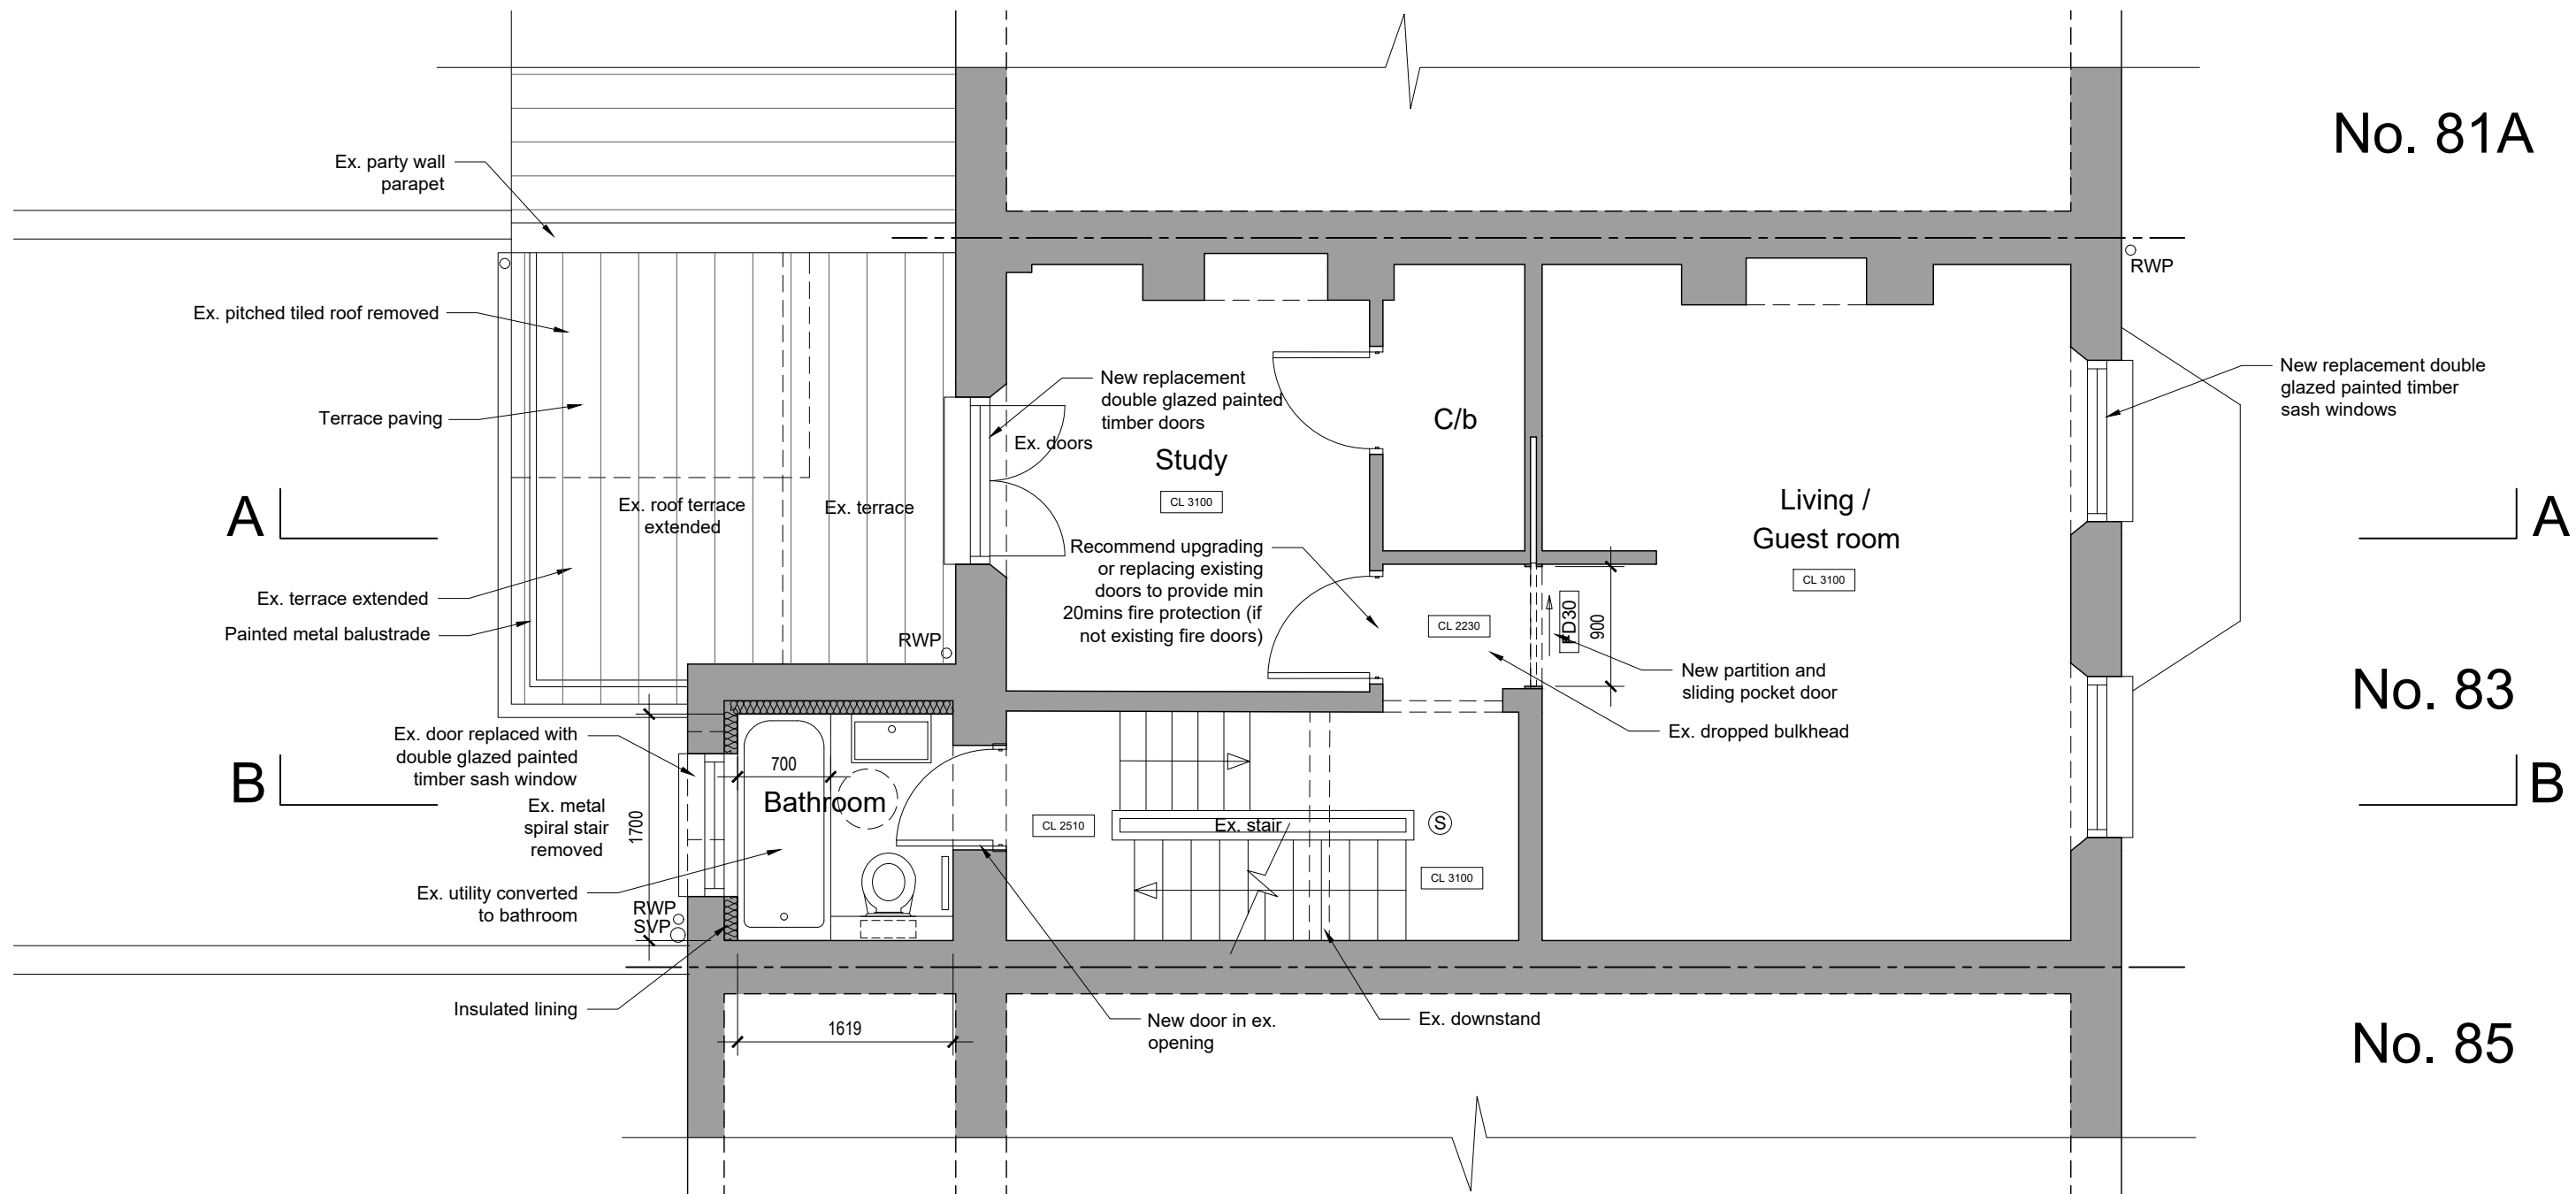


No. 81A

No. 83

No. 85

Status
 THE AUTHOR TAKES NO RESPONSIBILITY FOR ANY DIMENSIONS OBTAINED BY SCALING FROM THIS DRAWING. IF NO DIMENSION IS SHOWN THE RECIPIENT MUST ASCERTAIN THE DIMENSION SPECIFICALLY FROM THE ARCHITECT OR BY SITE MEASUREMENT AND MAY NOT RELY UPON THIS DRAWING. SUPPLYING THIS DRAWING IN DIGITAL FORM IS SOLELY FOR CONVENIENCE AND NO RELIANCE MAY BE PLACED ON ANY DATA ON DIGITAL FORM. ALL DATA MUST BE CHECKED AGAINST THE HARD COPY.

Revisions

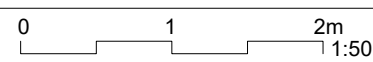

Client	Ms A. Stone		
Project	83 Bartholomew Road, London NW5 2AH		
Title	PROPOSED 1st FLOOR PLAN		
Drwg No.	339_PR_102	Rev	Scale 1:50 @ A3
Date	Feb 22		

HARDCASTLE ARCHITECTS
 33 Lockhurst Street
 London E5 0AP
 t 020 8533 0995
 m 07939 266608
 info@hardcastlearchitects.com
 www.hardcastlearchitects.com

No. 81A

No. 83


No. 85

A

B


A

B

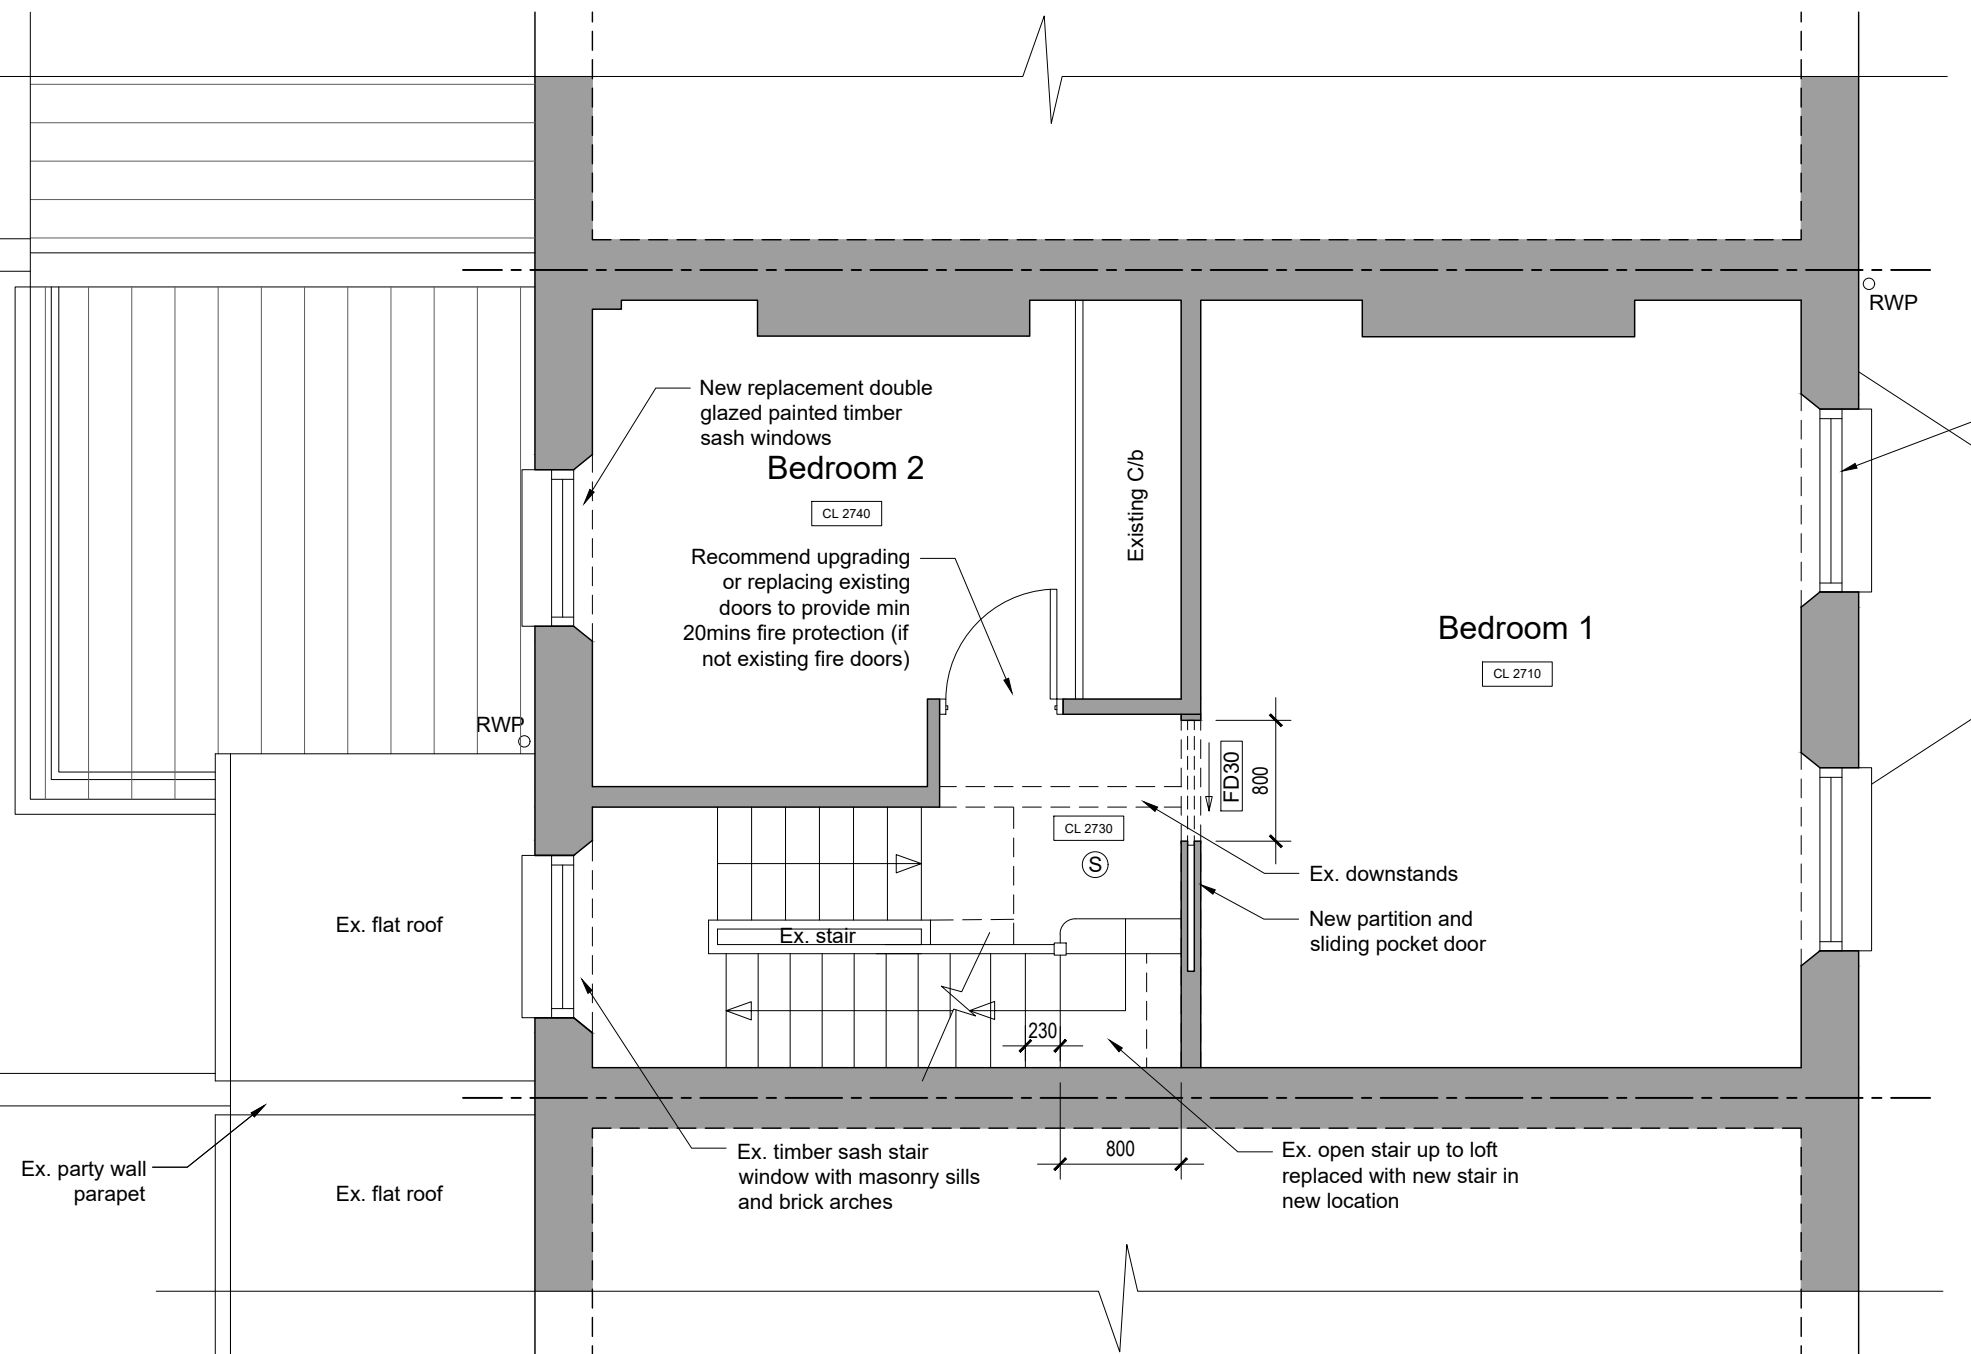


Status
 THE AUTHOR TAKES NO RESPONSIBILITY FOR ANY DIMENSIONS OBTAINED BY SCALING FROM THIS DRAWING. IF NO DIMENSION IS SHOWN THE RECIPIENT MUST ASCERTAIN THE DIMENSION SPECIFICALLY FROM THE ARCHITECT OR BY SITE MEASUREMENT AND MAY NOT RELY UPON THIS DRAWING. SUPPLYING THIS DRAWING IN DIGITAL FORM IS SOLELY FOR CONVENIENCE AND NO RELIANCE MAY BE PLACED ON ANY DATA ON DIGITAL FORM. ALL DATA MUST BE CHECKED AGAINST THE HARD COPY.

Revisions

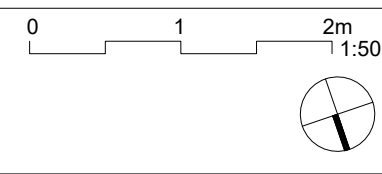

Client	Ms A. Stone		
Project	83 Bartholomew Road, London NW5 2AH		
Title	PROPOSED 2nd FLOOR PLAN		
Drwg No.	339_PR_103	Rev	
Scale	1:50 @ A3	Date	Feb 22

HARDCASTLE ARCHITECTS
 33 Lockhurst Street
 London E5 0AP
 t 020 8533 0995
 m 07939 266608
 info@hardcastlearchitects.com
 www.hardcastlearchitects.com

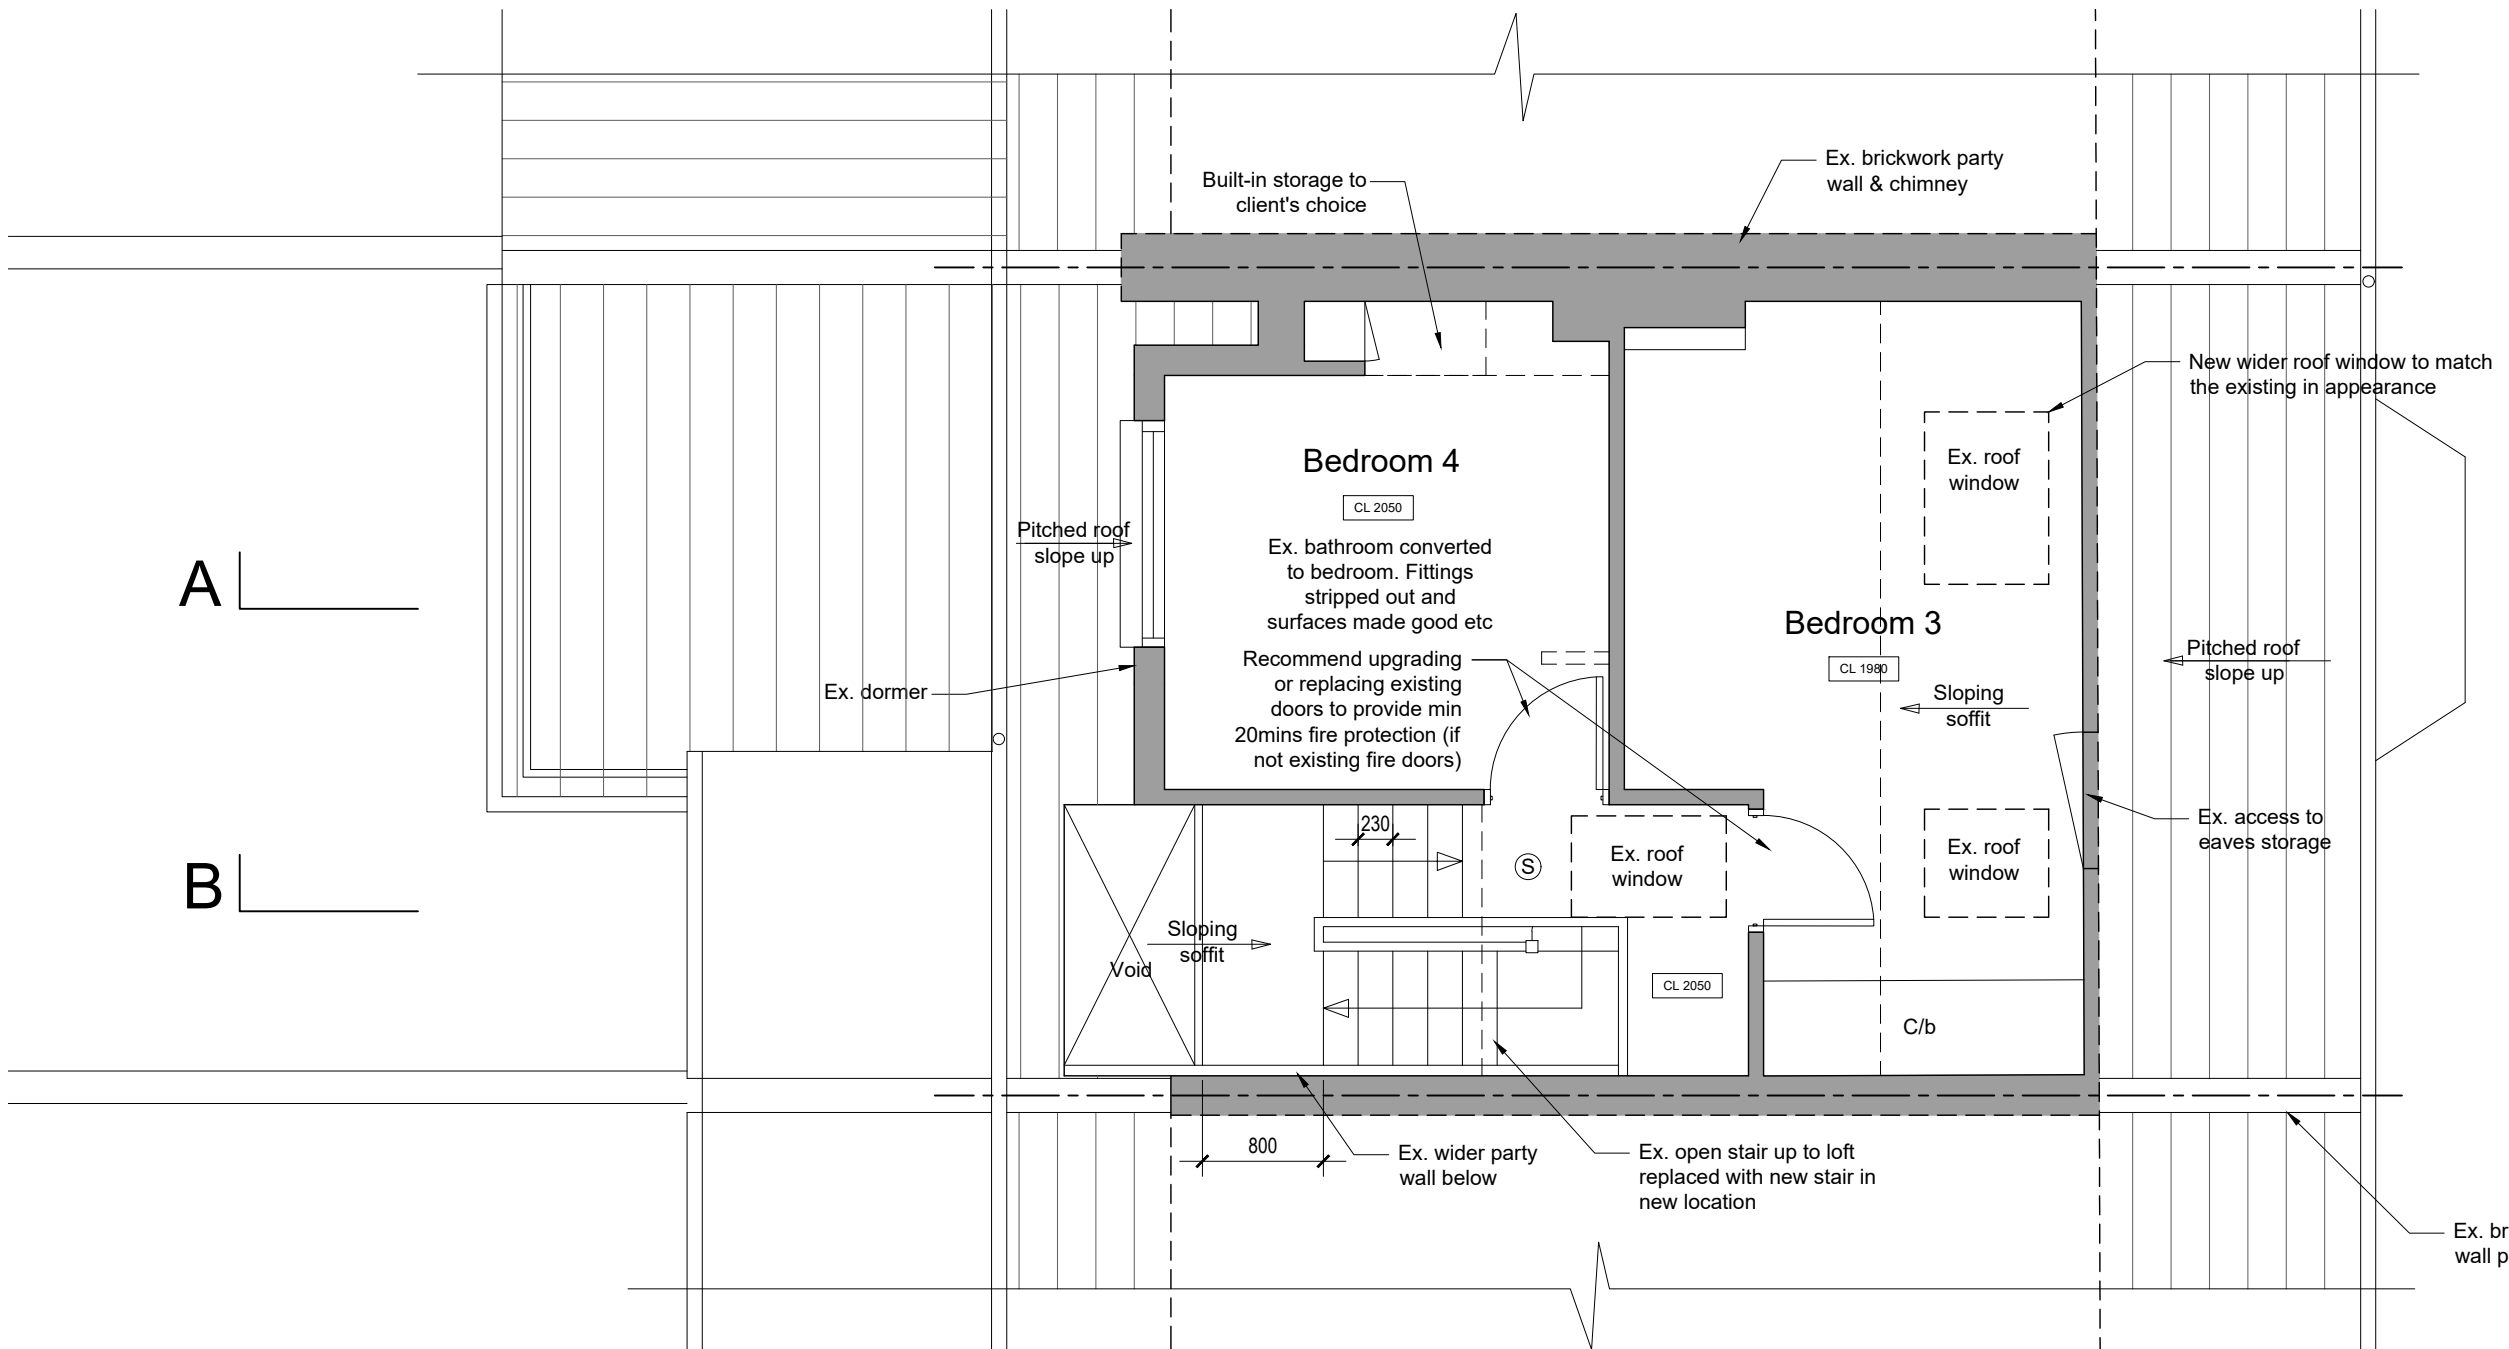


No. 81A

No. 83

No. 85


Status
 THE AUTHOR TAKES NO RESPONSIBILITY FOR ANY DIMENSIONS OBTAINED BY SCALING FROM THIS DRAWING. IF NO DIMENSION IS SHOWN THE RECIPIENT MUST ASCERTAIN THE DIMENSION SPECIFICALLY FROM THE ARCHITECT OR BY SITE MEASUREMENT AND MAY NOT RELY UPON THIS DRAWING. SUPPLYING THIS DRAWING IN DIGITAL FORM IS SOLELY FOR CONVENIENCE AND NO RELIANCE MAY BE PLACED ON ANY DATA ON DIGITAL FORM. ALL DATA MUST BE CHECKED AGAINST THE HARD COPY.

Revisions

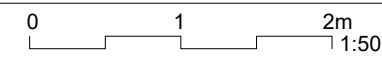


Client	Ms A. Stone		
Project	83 Bartholomew Road, London NW5 2AH		
Title	PROPOSED LOFT FLOOR PLAN		
Drwg No.	339_PR_104	Rev	Date Feb 22
Scale	1:50 @ A3		

HARDCASTLE ARCHITECTS
 33 Lockhurst Street
 London E5 0AP
 t 020 8533 0995
 m 07939 266608
 info@hardcastlearchitects.com
 www.hardcastlearchitects.com

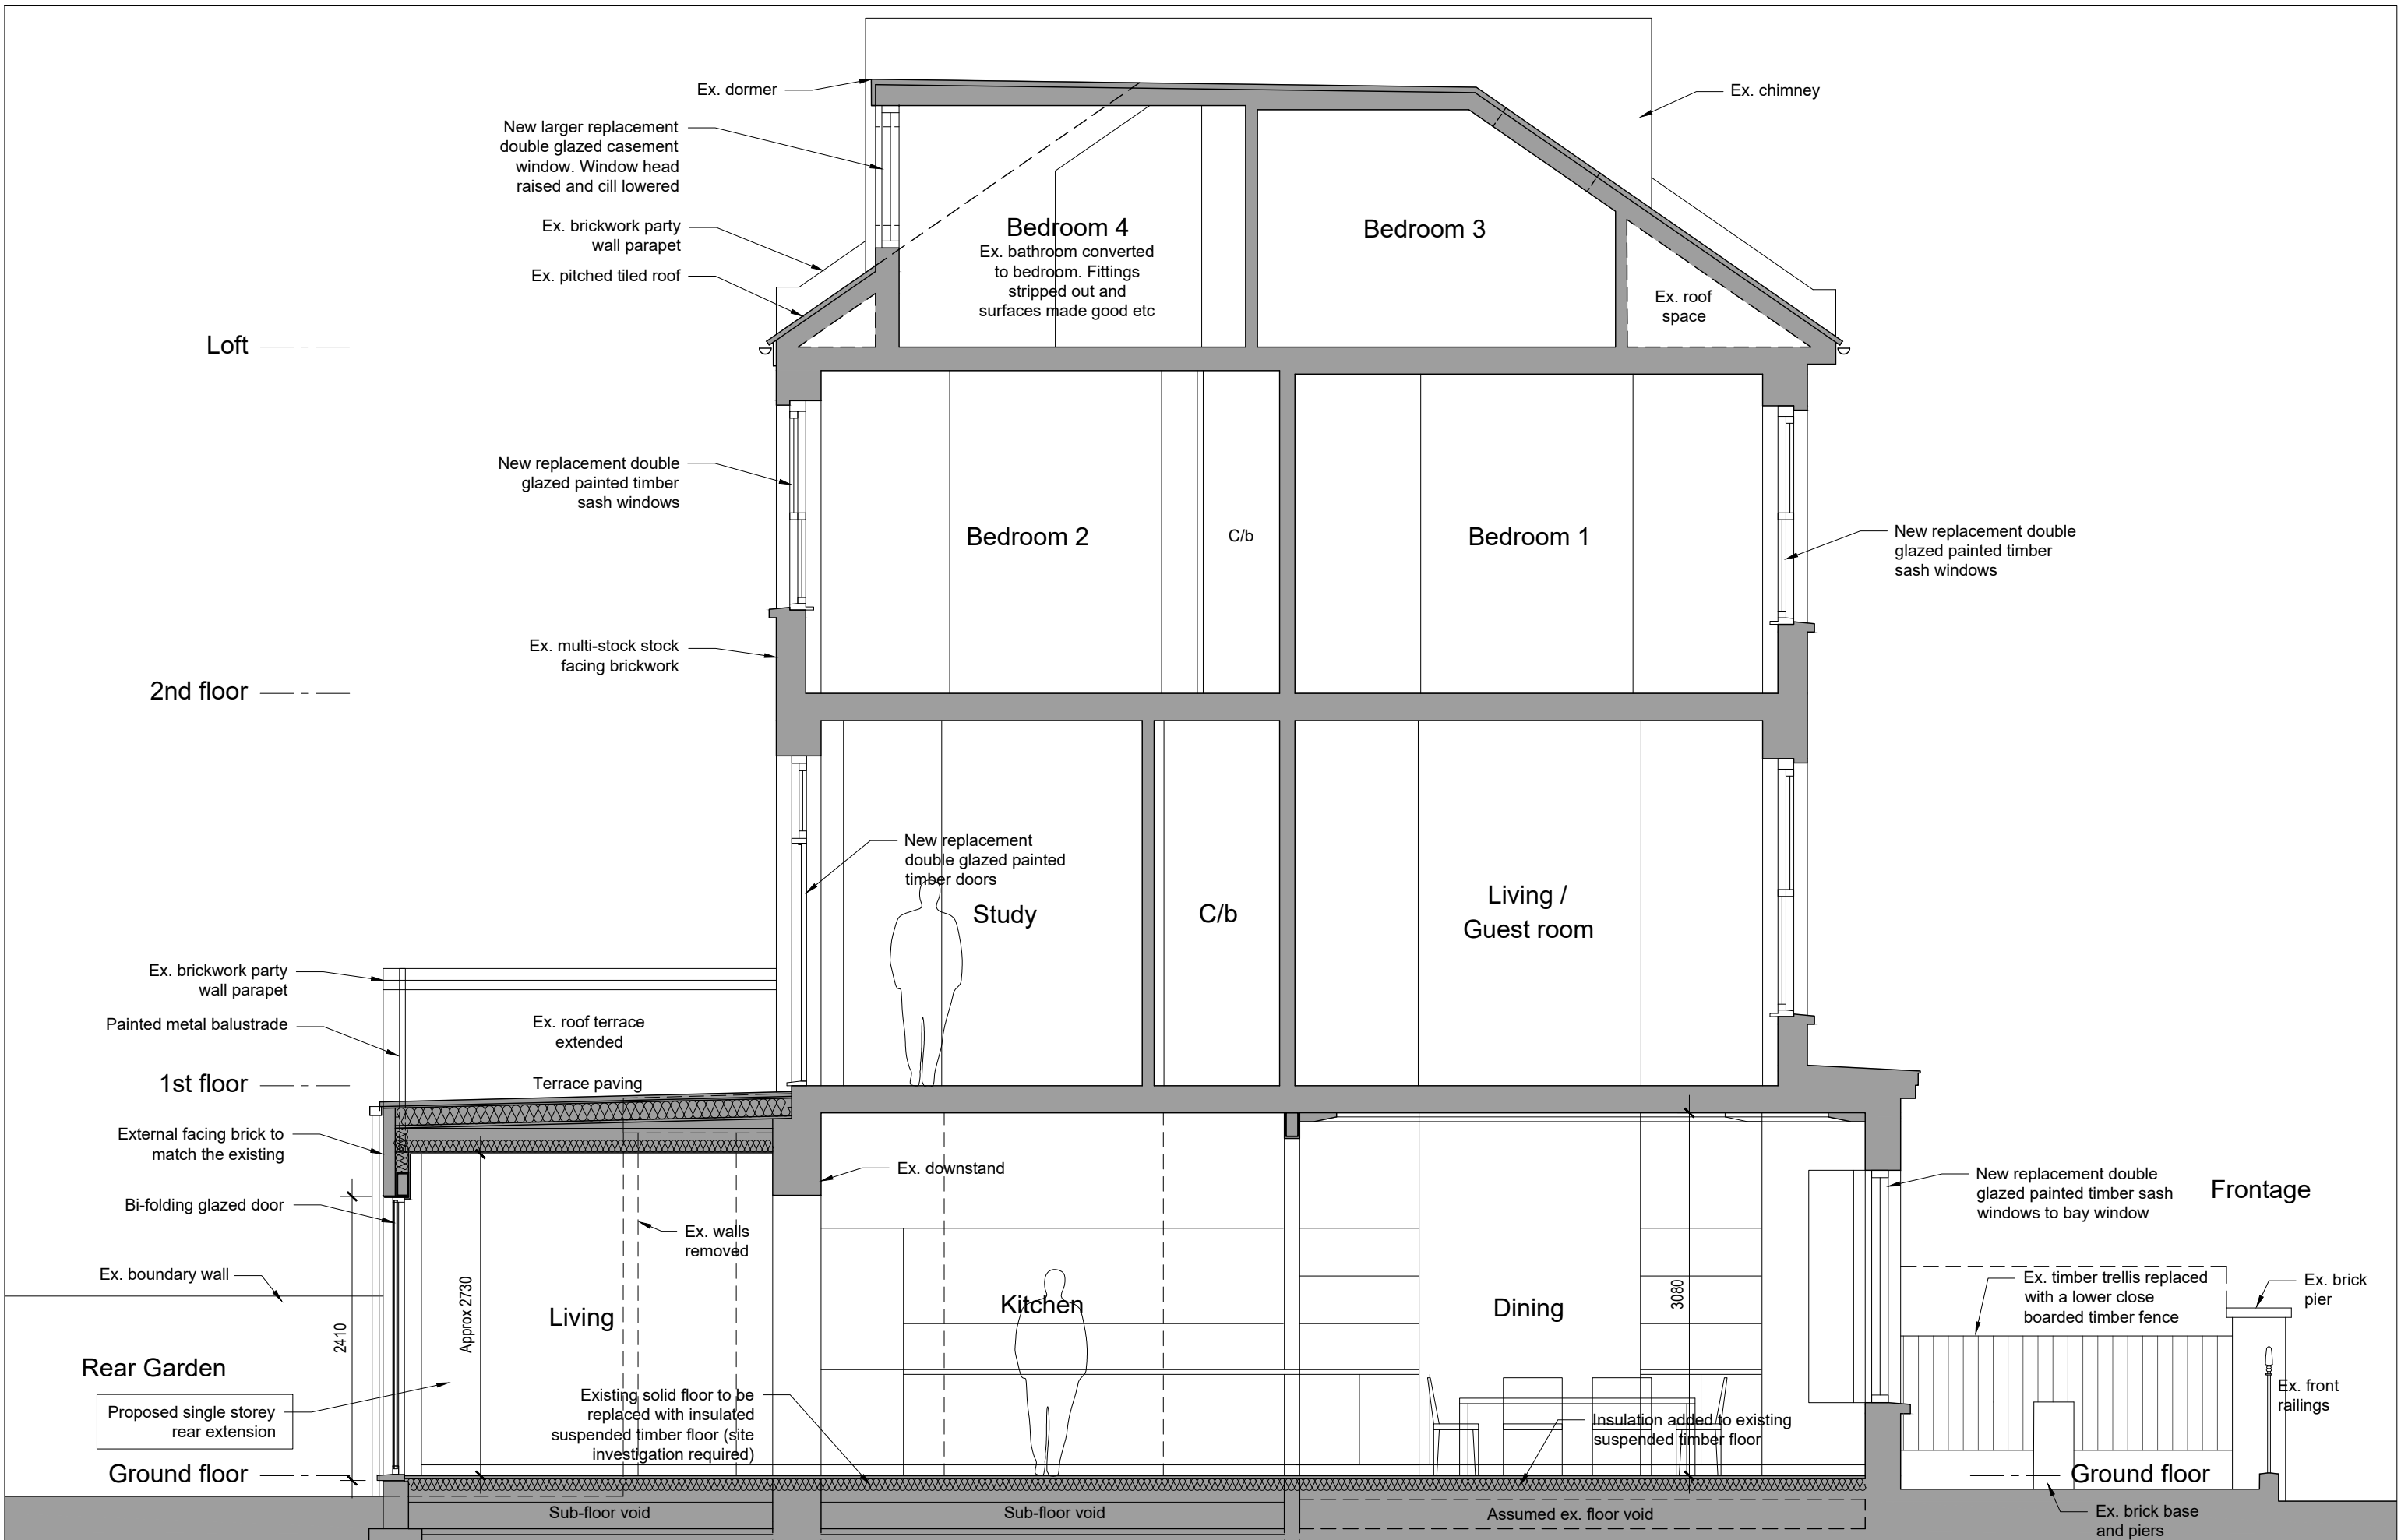


Status
 THE AUTHOR TAKES NO RESPONSIBILITY FOR ANY DIMENSIONS OBTAINED BY SCALING FROM THIS DRAWING. IF NO DIMENSION IS SHOWN THE RECIPIENT MUST ASCERTAIN THE DIMENSION SPECIFICALLY FROM THE ARCHITECT OR BY SITE MEASUREMENT AND MAY NOT RELY UPON THIS DRAWING. SUPPLYING THIS DRAWING IN DIGITAL FORM IS SOLELY FOR CONVENIENCE AND NO RELIANCE MAY BE PLACED ON ANY DATA ON DIGITAL FORM. ALL DATA MUST BE CHECKED AGAINST THE HARD COPY.

Revisions

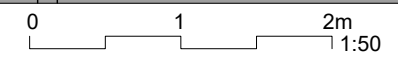


Client	Ms A. Stone		
Project	83 Bartholomew Road, London NW5 2AH		
Title	PROPOSED SECTION AA		
Drwg No.	339_PR_105	Rev	Date Feb 22
Scale	1:50 @ A3	Date	Feb 22

HARDCASTLE ARCHITECTS
 33 Lockhurst Street
 London E5 0AP
 t 020 8533 0995
 m 07939 266608
 info@hardcastlearchitects.com
 www.hardcastlearchitects.com

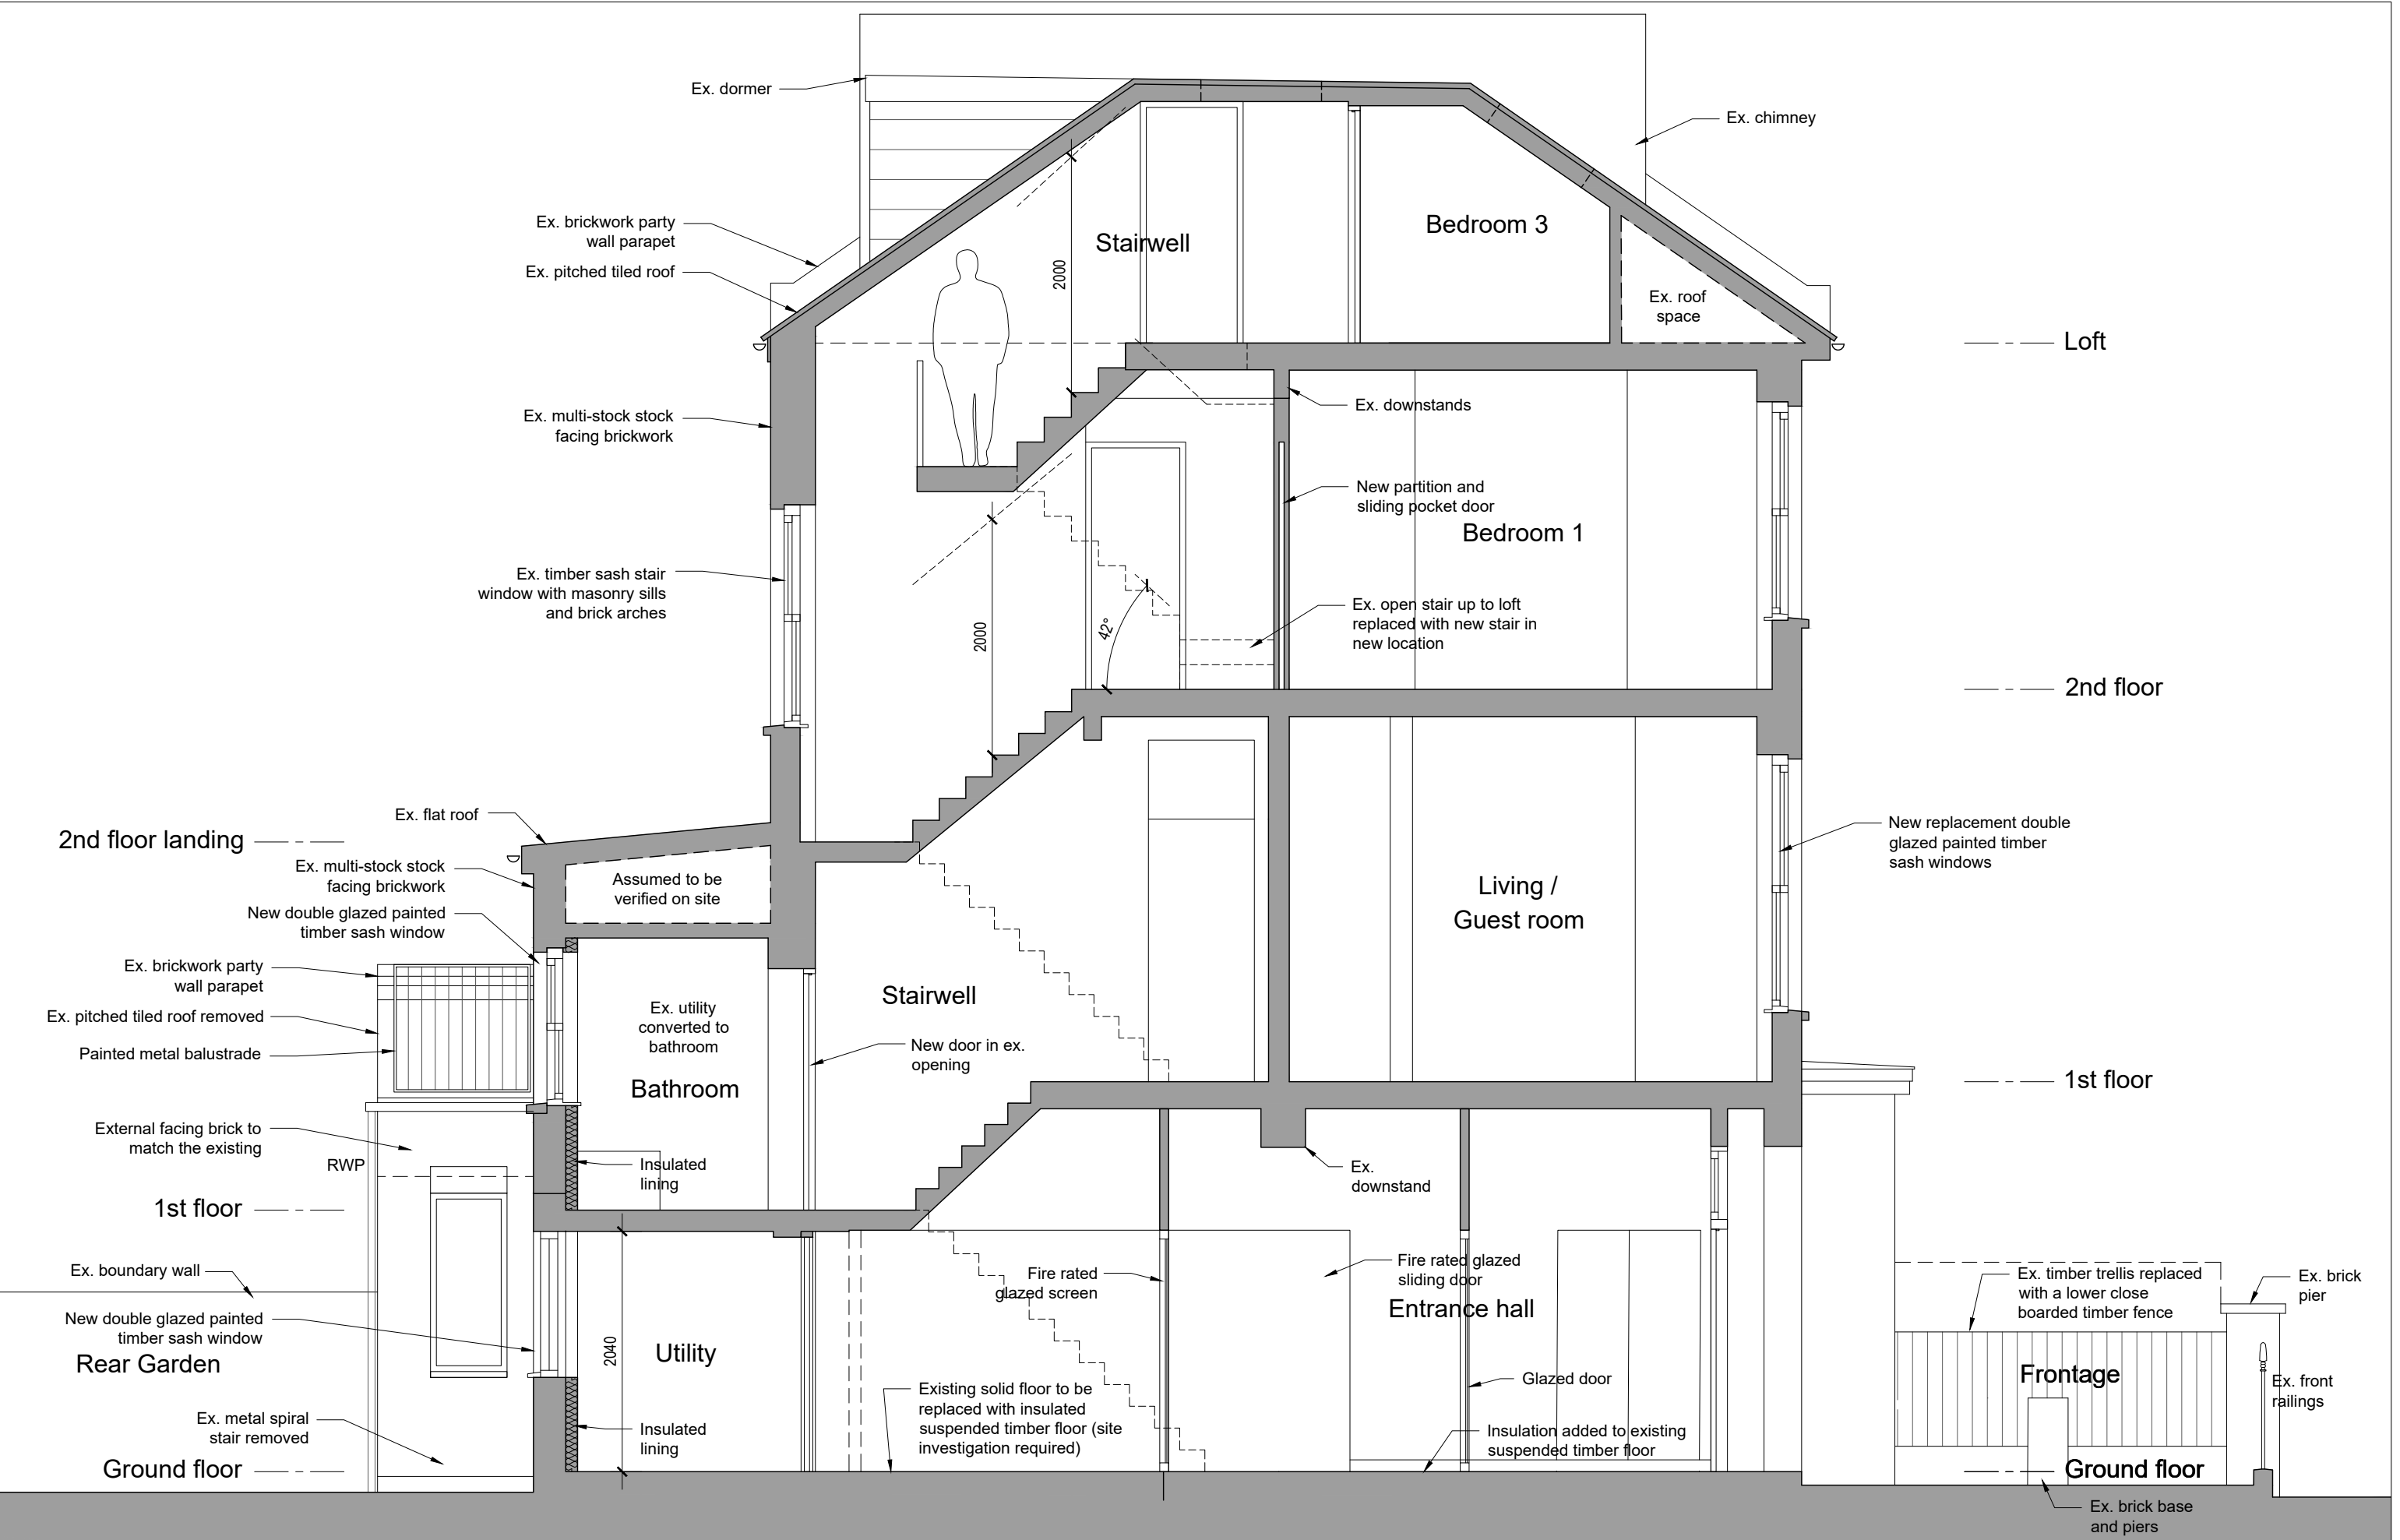


Status
 THE AUTHOR TAKES NO RESPONSIBILITY FOR ANY DIMENSIONS OBTAINED BY SCALING FROM THIS DRAWING. IF NO DIMENSION IS SHOWN THE RECIPIENT MUST ASCERTAIN THE DIMENSION SPECIFICALLY FROM THE ARCHITECT OR BY SITE MEASUREMENT AND MAY NOT RELY UPON THIS DRAWING. SUPPLYING THIS DRAWING IN DIGITAL FORM IS SOLELY FOR CONVENIENCE AND NO RELIANCE MAY BE PLACED ON ANY DATA ON DIGITAL FORM. ALL DATA MUST BE CHECKED AGAINST THE HARD COPY.

Revisions

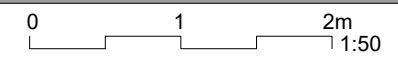


Client	Ms A. Stone
Project	83 Bartholomew Road, London NW5 2AH
Title	PROPOSED SECTION BB
Drwg No.	339_PR_106
Rev	
Scale	1:50 @ A3
Date	Feb 22

HARDCASTLE ARCHITECTS
 33 Lockhurst Street
 London E5 0AP
 t 020 8533 0995
 m 07939 266608
 info@hardcastlearchitects.com
 www.hardcastlearchitects.com

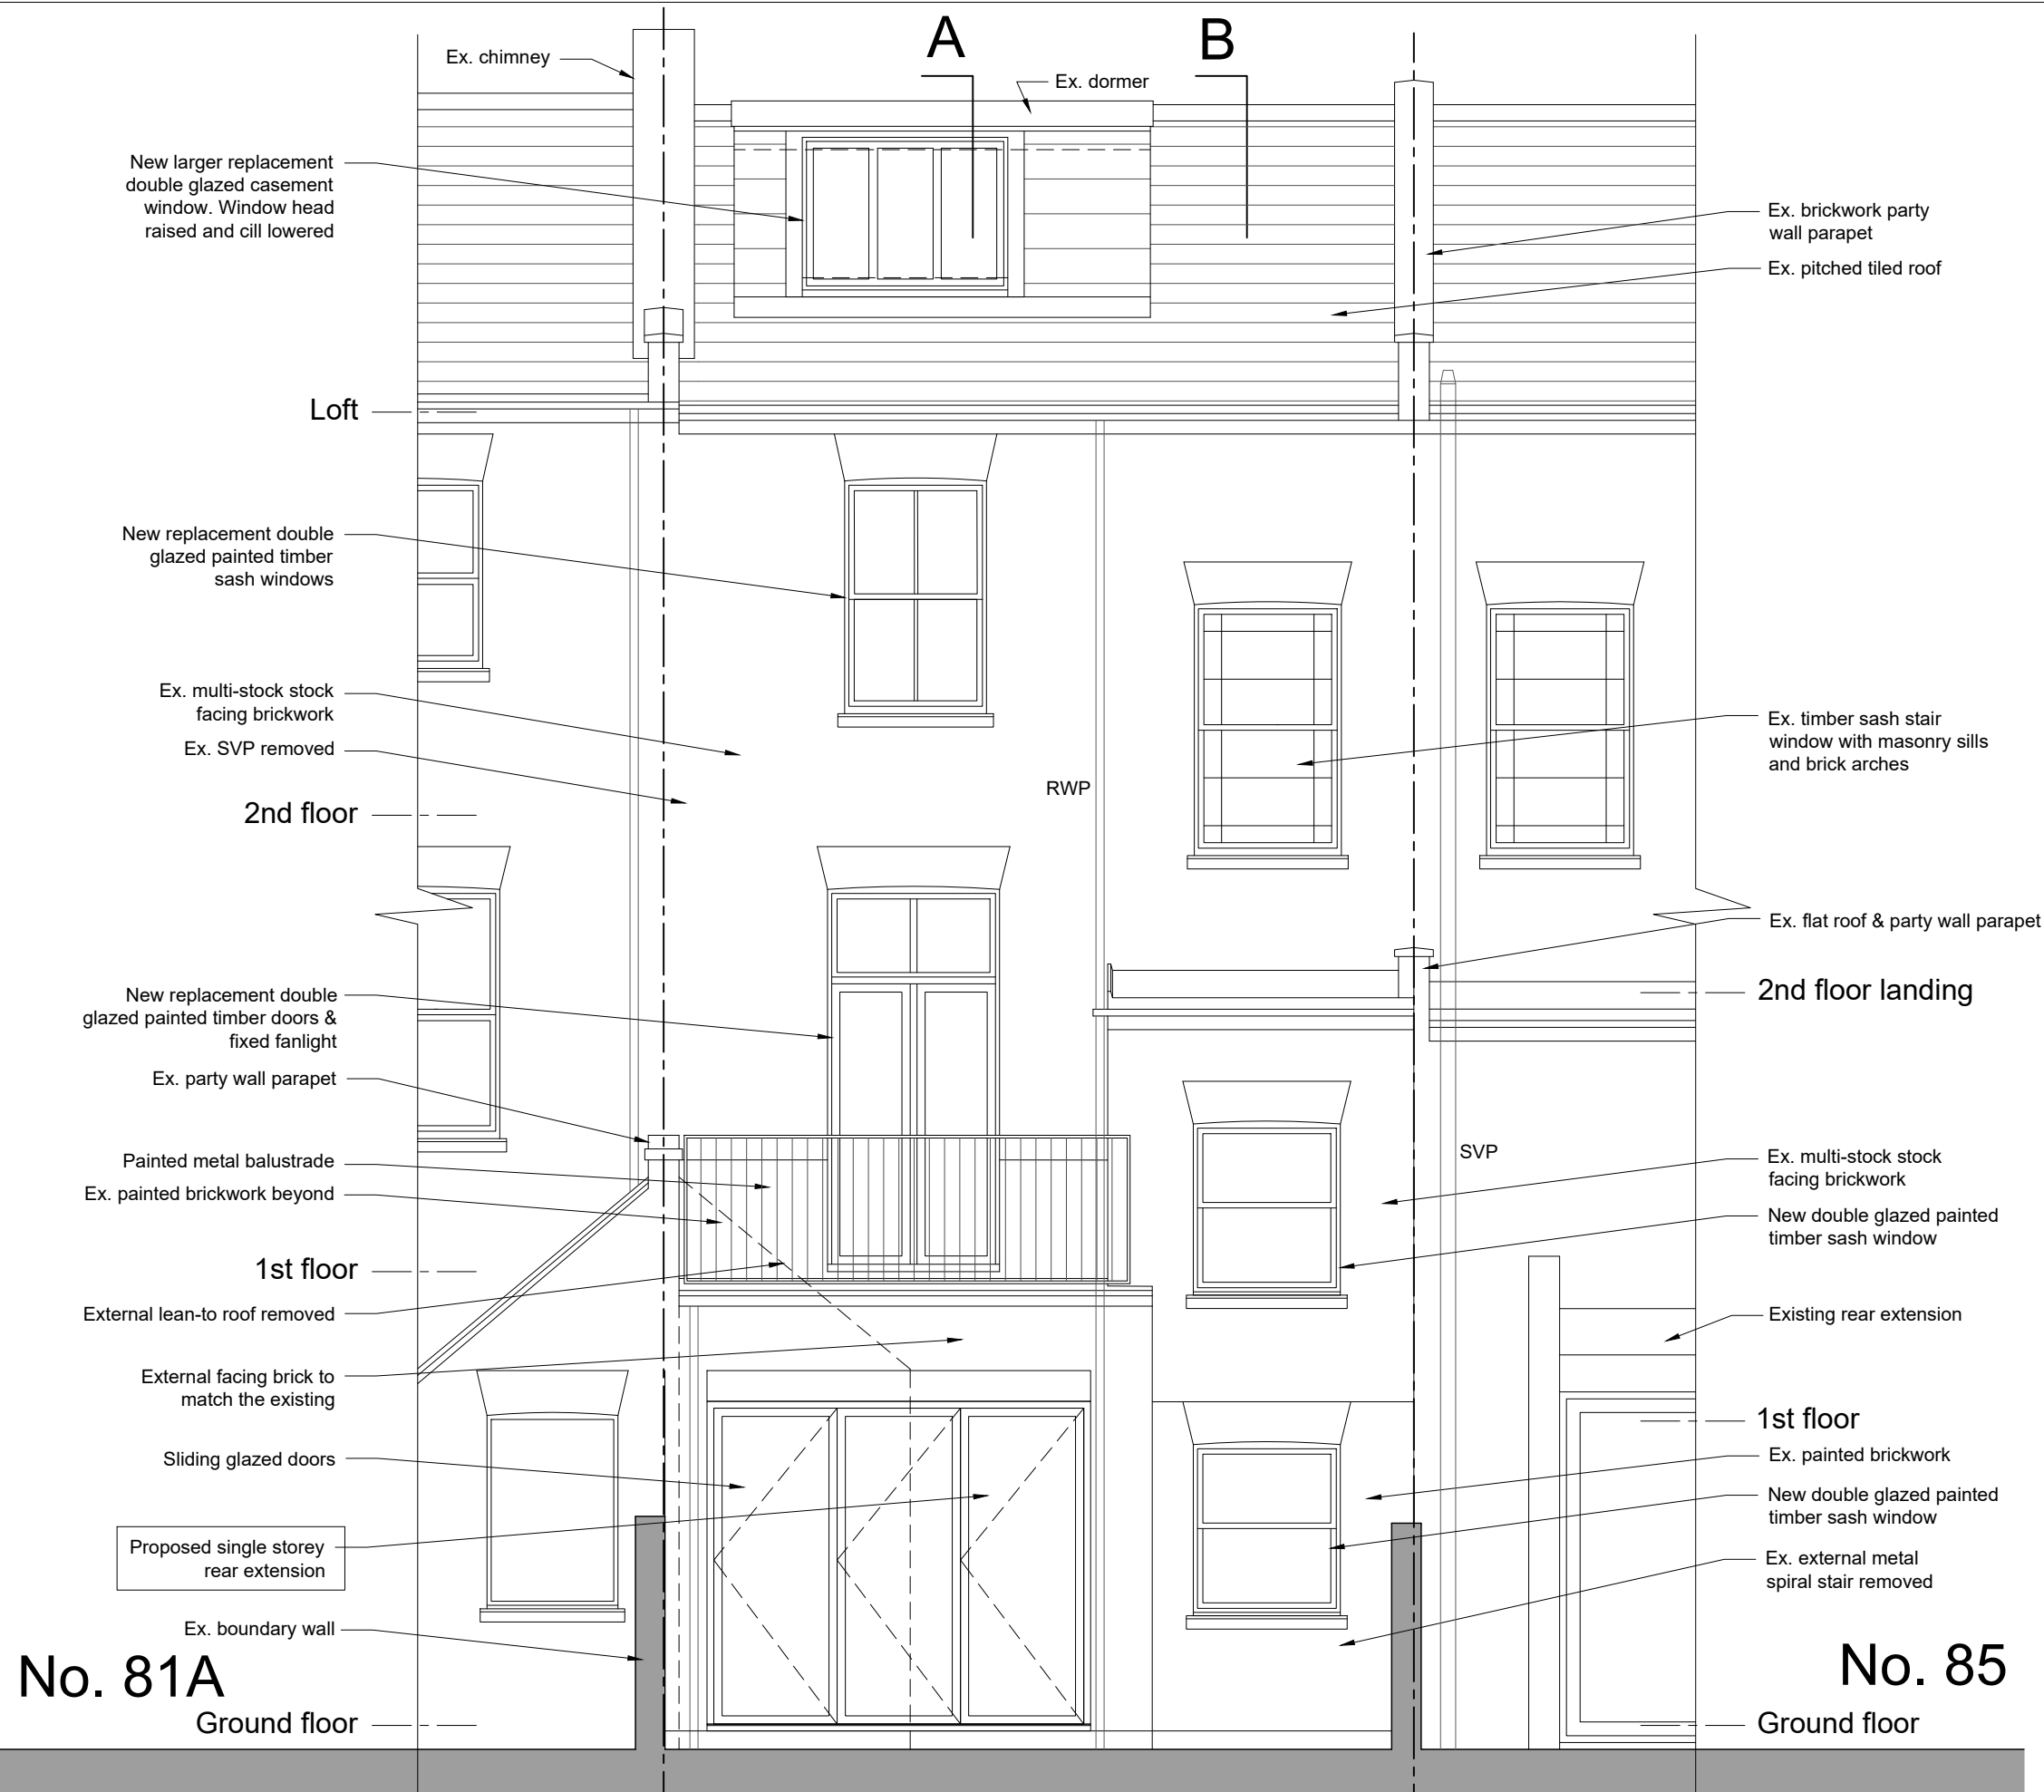

Status
 THE AUTHOR TAKES NO RESPONSIBILITY FOR ANY DIMENSIONS OBTAINED BY SCALING FROM THIS DRAWING. IF NO DIMENSION IS SHOWN THE RECIPIENT MUST ASCERTAIN THE DIMENSION SPECIFICALLY FROM THE ARCHITECT OR BY SITE MEASUREMENT AND MAY NOT RELY UPON THIS DRAWING. SUPPLYING THIS DRAWING IN DIGITAL FORM IS SOLELY FOR CONVENIENCE AND NO RELIANCE MAY BE PLACED ON ANY DATA ON DIGITAL FORM. ALL DATA MUST BE CHECKED AGAINST THE HARD COPY.

Revisions

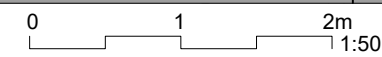

Client	Ms A. Stone		
Project	83 Bartholomew Road, London NW5 2AH		
Title	PROPOSED REAR ELEVATION		
Drwg No.	339_PR_107	Rev	Date Feb 22
Scale	1:50 @ A3	Date	Feb 22

HARDCASTLE ARCHITECTS
 33 Lockhurst Street
 London E5 0AP
 t 020 8533 0995
 m 07939 266608
 info@hardcastlearchitects.com
 www.hardcastlearchitects.com



Ex. roof windows
 Ex. brickwork party wall parapet
 Ex. pitched tiled roof
 Ex. gutter and painted fascia and soffit
 Existing corbels
 New corbels to match the existing in appearance

New wider roof window to match the existing in appearance. Centered on window below
 Ex. chimney
 Existing corbels
 New corbels to match the existing in appearance
 Ex. yellow stock facing brickwork
 Ex. uPVC windows with masonry sills and flat arches replaced with new double glazed painted timber sash windows

Ex. painted metal gate moved to in front of the front door (assumed original position of gate). Existing railings and plinth adapted as necessary. Any replacements to match the existing
 Ex. rendered pier
 Ex. painted metal railings
 Ex. stone plinth


Ex. bay window
 Ex. sash windows to bay replaced with new double glazed painted timber sash windows
 Ex. painted stucco
 Ex. brick pier

No. 85

No. 81A


Status
 THE AUTHOR TAKES NO RESPONSIBILITY FOR ANY DIMENSIONS OBTAINED BY SCALING FROM THIS DRAWING. IF NO DIMENSION IS SHOWN THE RECIPIENT MUST ASCERTAIN THE DIMENSION SPECIFICALLY FROM THE ARCHITECT OR BY SITE MEASUREMENT AND MAY NOT RELY UPON THIS DRAWING. SUPPLYING THIS DRAWING IN DIGITAL FORM IS SOLELY FOR CONVENIENCE AND NO RELIANCE MAY BE PLACED ON ANY DATA ON DIGITAL FORM. ALL DATA MUST BE CHECKED AGAINST THE HARD COPY.

Revisions

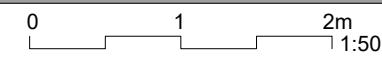

Client	Ms A. Stone
Project	83 Bartholomew Road, London NW5 2AH
Title	PROPOSED FRONT ELEVATION
Drwg No.	339_PR_108
Rev	
Scale	1:50 @ A3
Date	Feb 22

HARDCASTLE ARCHITECTS
 33 Lockhurst Street
 London E5 0AP
 t 020 8533 0995
 m 07939 266608
 info@hardcastlearchitects.com
 www.hardcastlearchitects.com

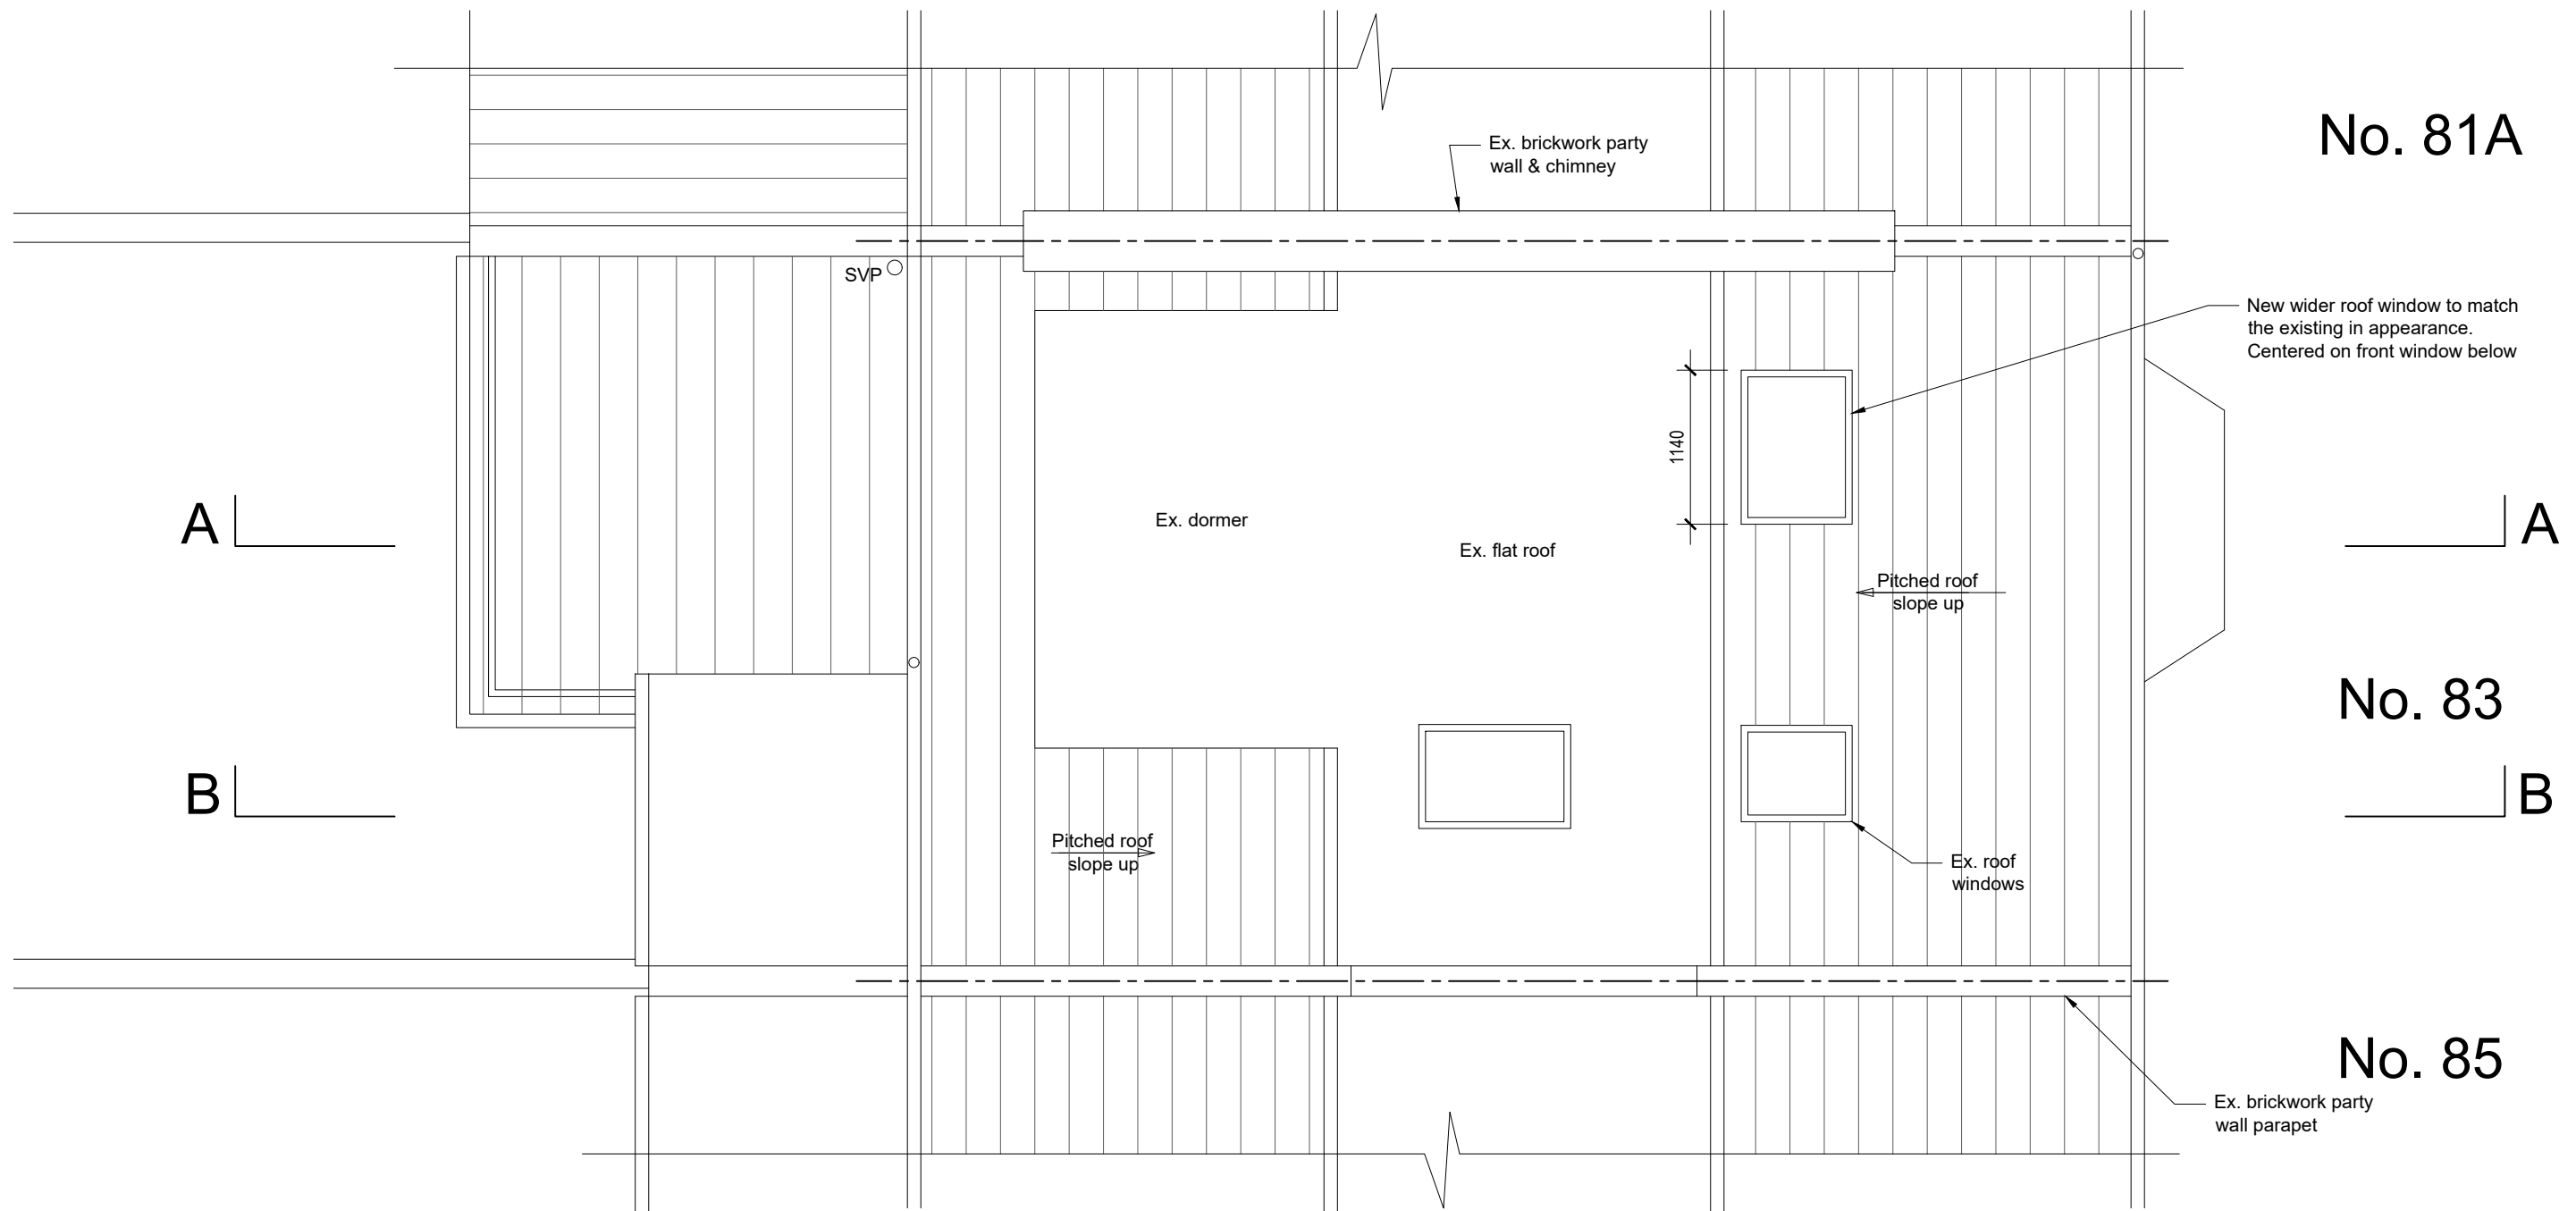

No. 81A

New wider roof window to match the existing in appearance. Centered on front window below



No. 83

No. 85

Ex. brickwork party wall parapet


Status
 THE AUTHOR TAKES NO RESPONSIBILITY FOR ANY DIMENSIONS OBTAINED BY SCALING FROM THIS DRAWING. IF NO DIMENSION IS SHOWN THE RECIPIENT MUST ASCERTAIN THE DIMENSION SPECIFICALLY FROM THE ARCHITECT OR BY SITE MEASUREMENT AND MAY NOT RELY UPON THIS DRAWING. SUPPLYING THIS DRAWING IN DIGITAL FORM IS SOLELY FOR CONVENIENCE AND NO RELIANCE MAY BE PLACED ON ANY DATA ON DIGITAL FORM. ALL DATA MUST BE CHECKED AGAINST THE HARD COPY.

Revisions

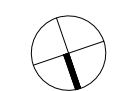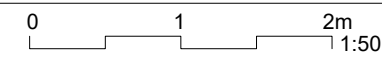


Client	Ms A. Stone		
Project	83 Bartholomew Road, London NW5 2AH		
Title	PROPOSED ROOF PLAN		
Drwg No.	339_PR_109	Rev	Date Feb 22
Scale	1:50 @ A3	Date	Feb 22

HARDCASTLE ARCHITECTS
 33 Lockhurst Street
 London E5 0AP
 t 020 8533 0995
 m 07939 266608
 info@hardcastlearchitects.com
 www.hardcastlearchitects.com

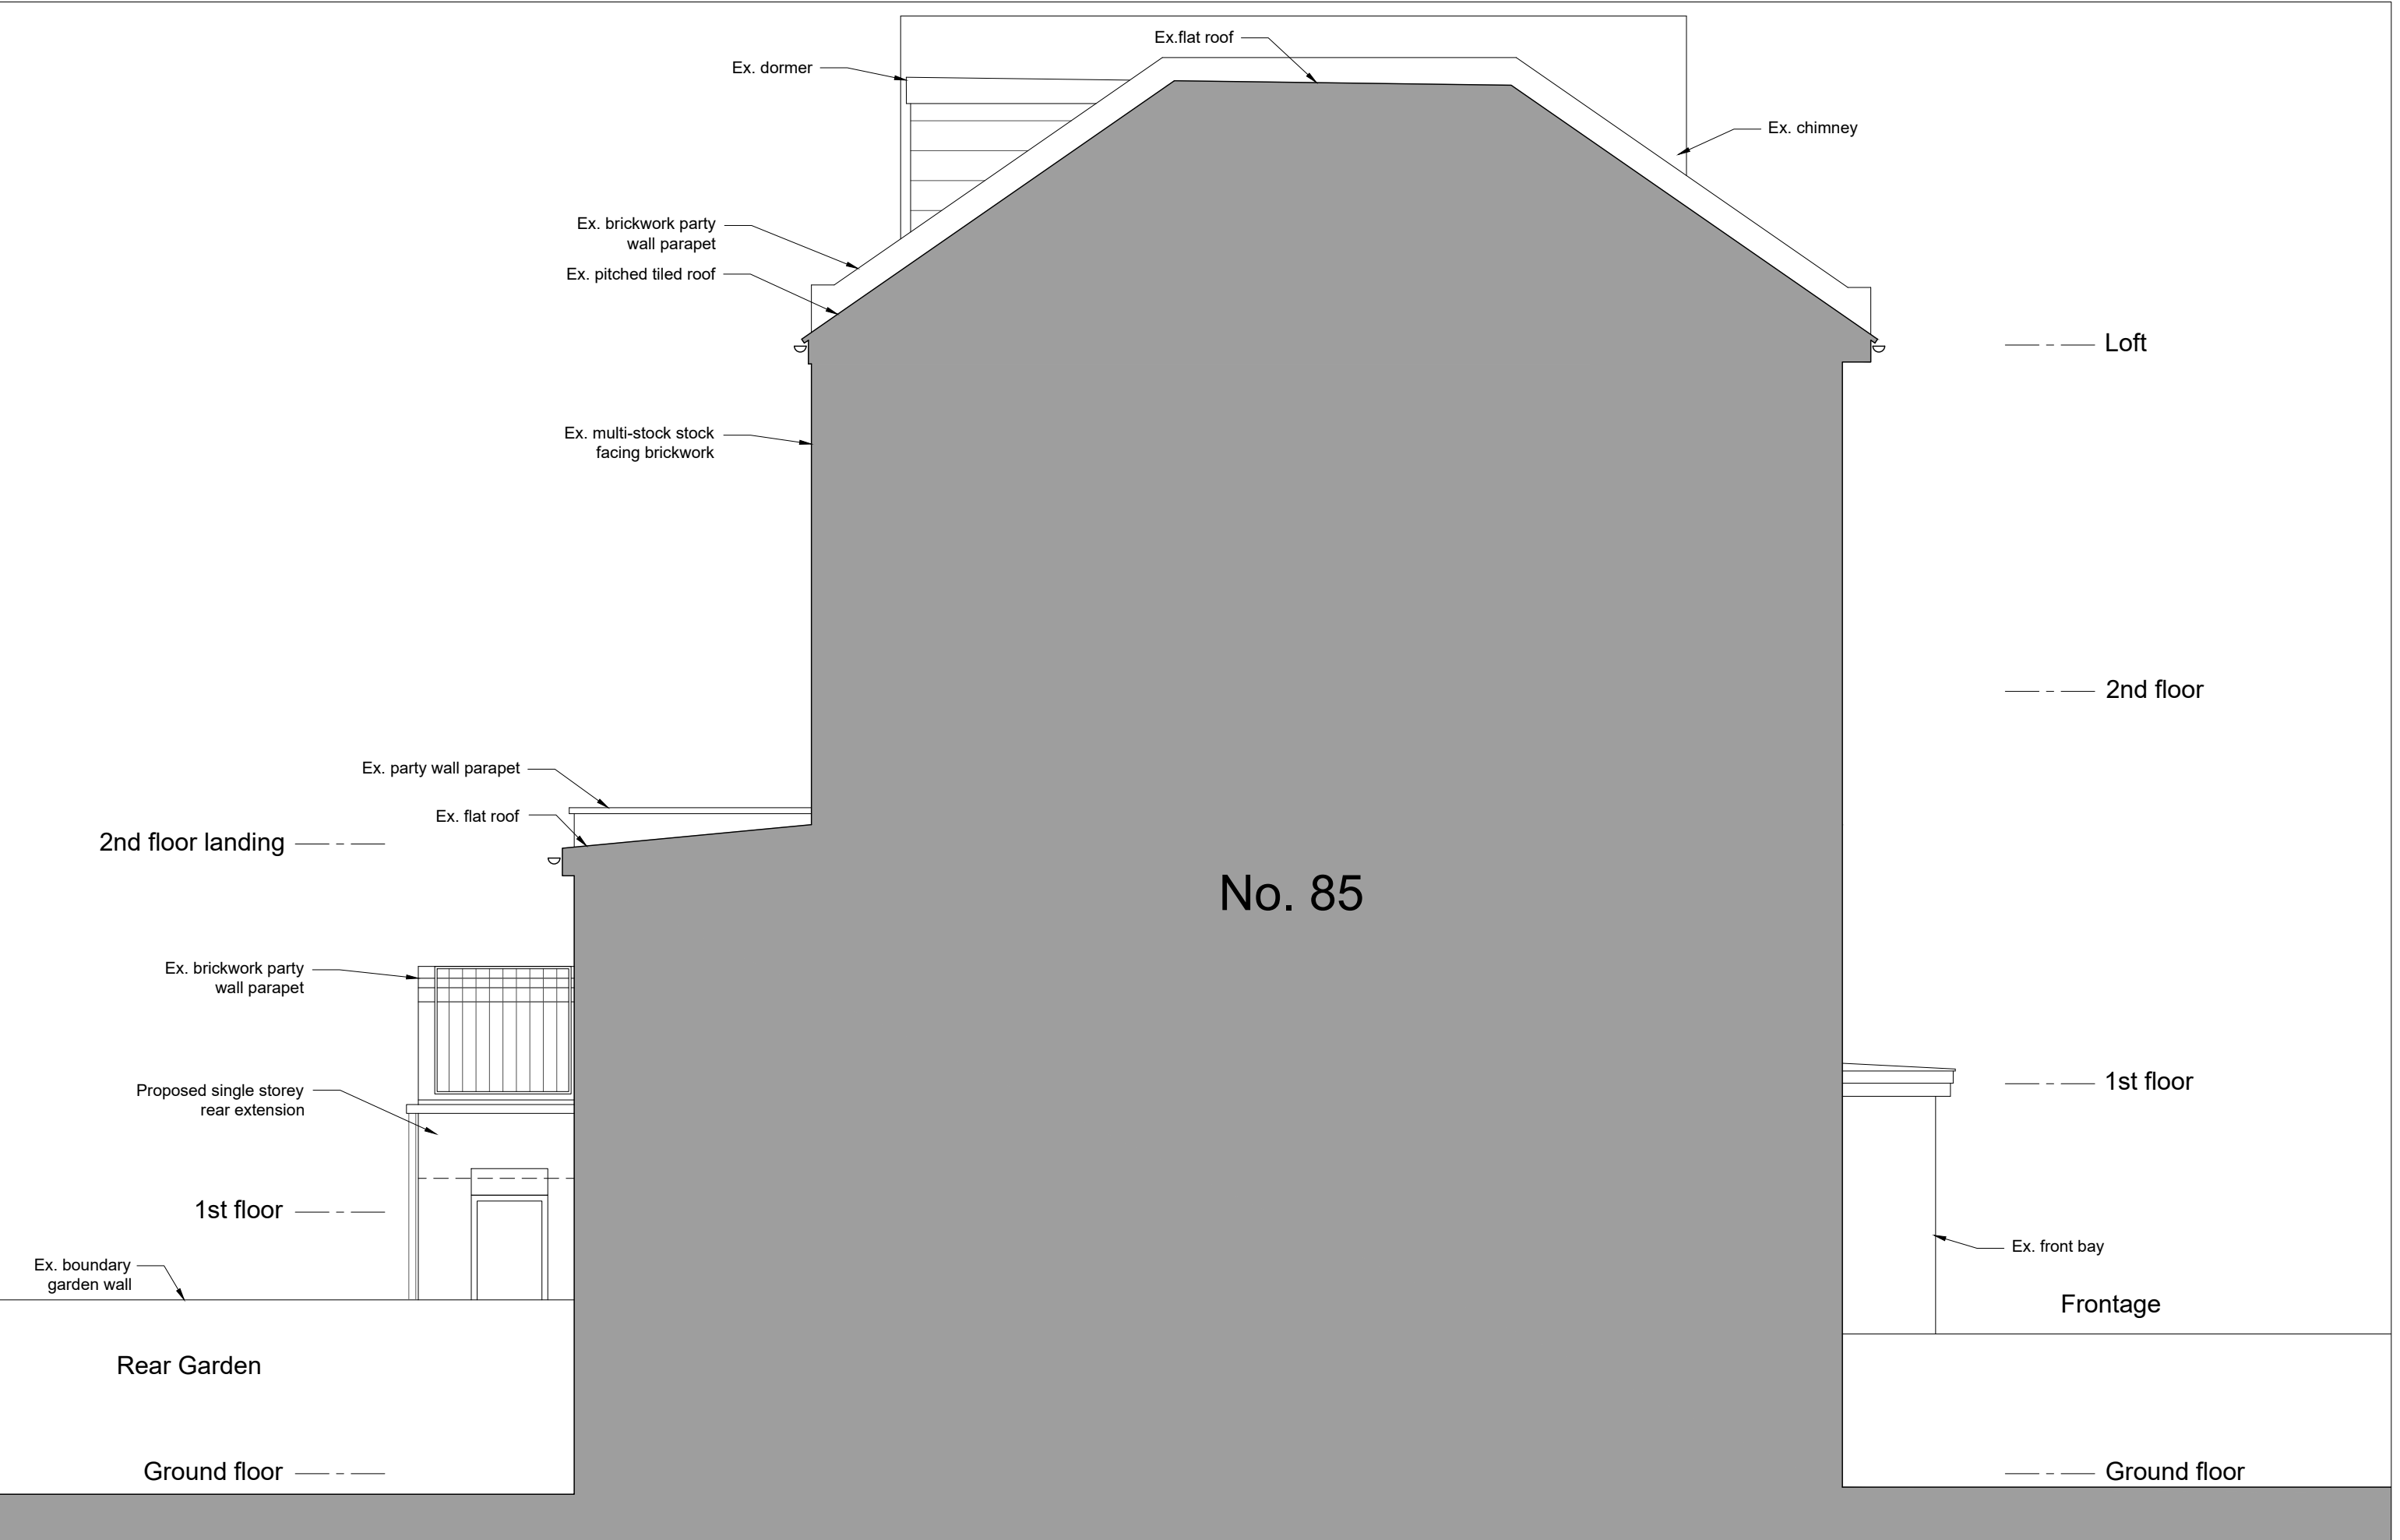


Status
 THE AUTHOR TAKES NO RESPONSIBILITY FOR ANY DIMENSIONS OBTAINED BY SCALING FROM THIS DRAWING. IF NO DIMENSION IS SHOWN THE RECIPIENT MUST ASCERTAIN THE DIMENSION SPECIFICALLY FROM THE ARCHITECT OR BY SITE MEASUREMENT AND MAY NOT RELY UPON THIS DRAWING. SUPPLYING THIS DRAWING IN DIGITAL FORM IS SOLELY FOR CONVENIENCE AND NO RELIANCE MAY BE PLACED ON ANY DATA ON DIGITAL FORM. ALL DATA MUST BE CHECKED AGAINST THE HARD COPY.

Revisions

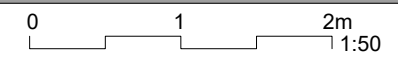

Client	Ms A. Stone
Project	83 Bartholomew Road, London NW5 2AH
Title	PROPOSED SIDE ELEVATION (looking from No. 85)
Drwg No.	339_PR_110
Rev	
Scale	1:50 @ A3
Date	Feb 22


HARDCASTLE ARCHITECTS
33 Lockhurst Street London E5 0AP
t 020 8533 0995 m 07939 266608 info@hardcastlearchitects.com www.hardcastlearchitects.com

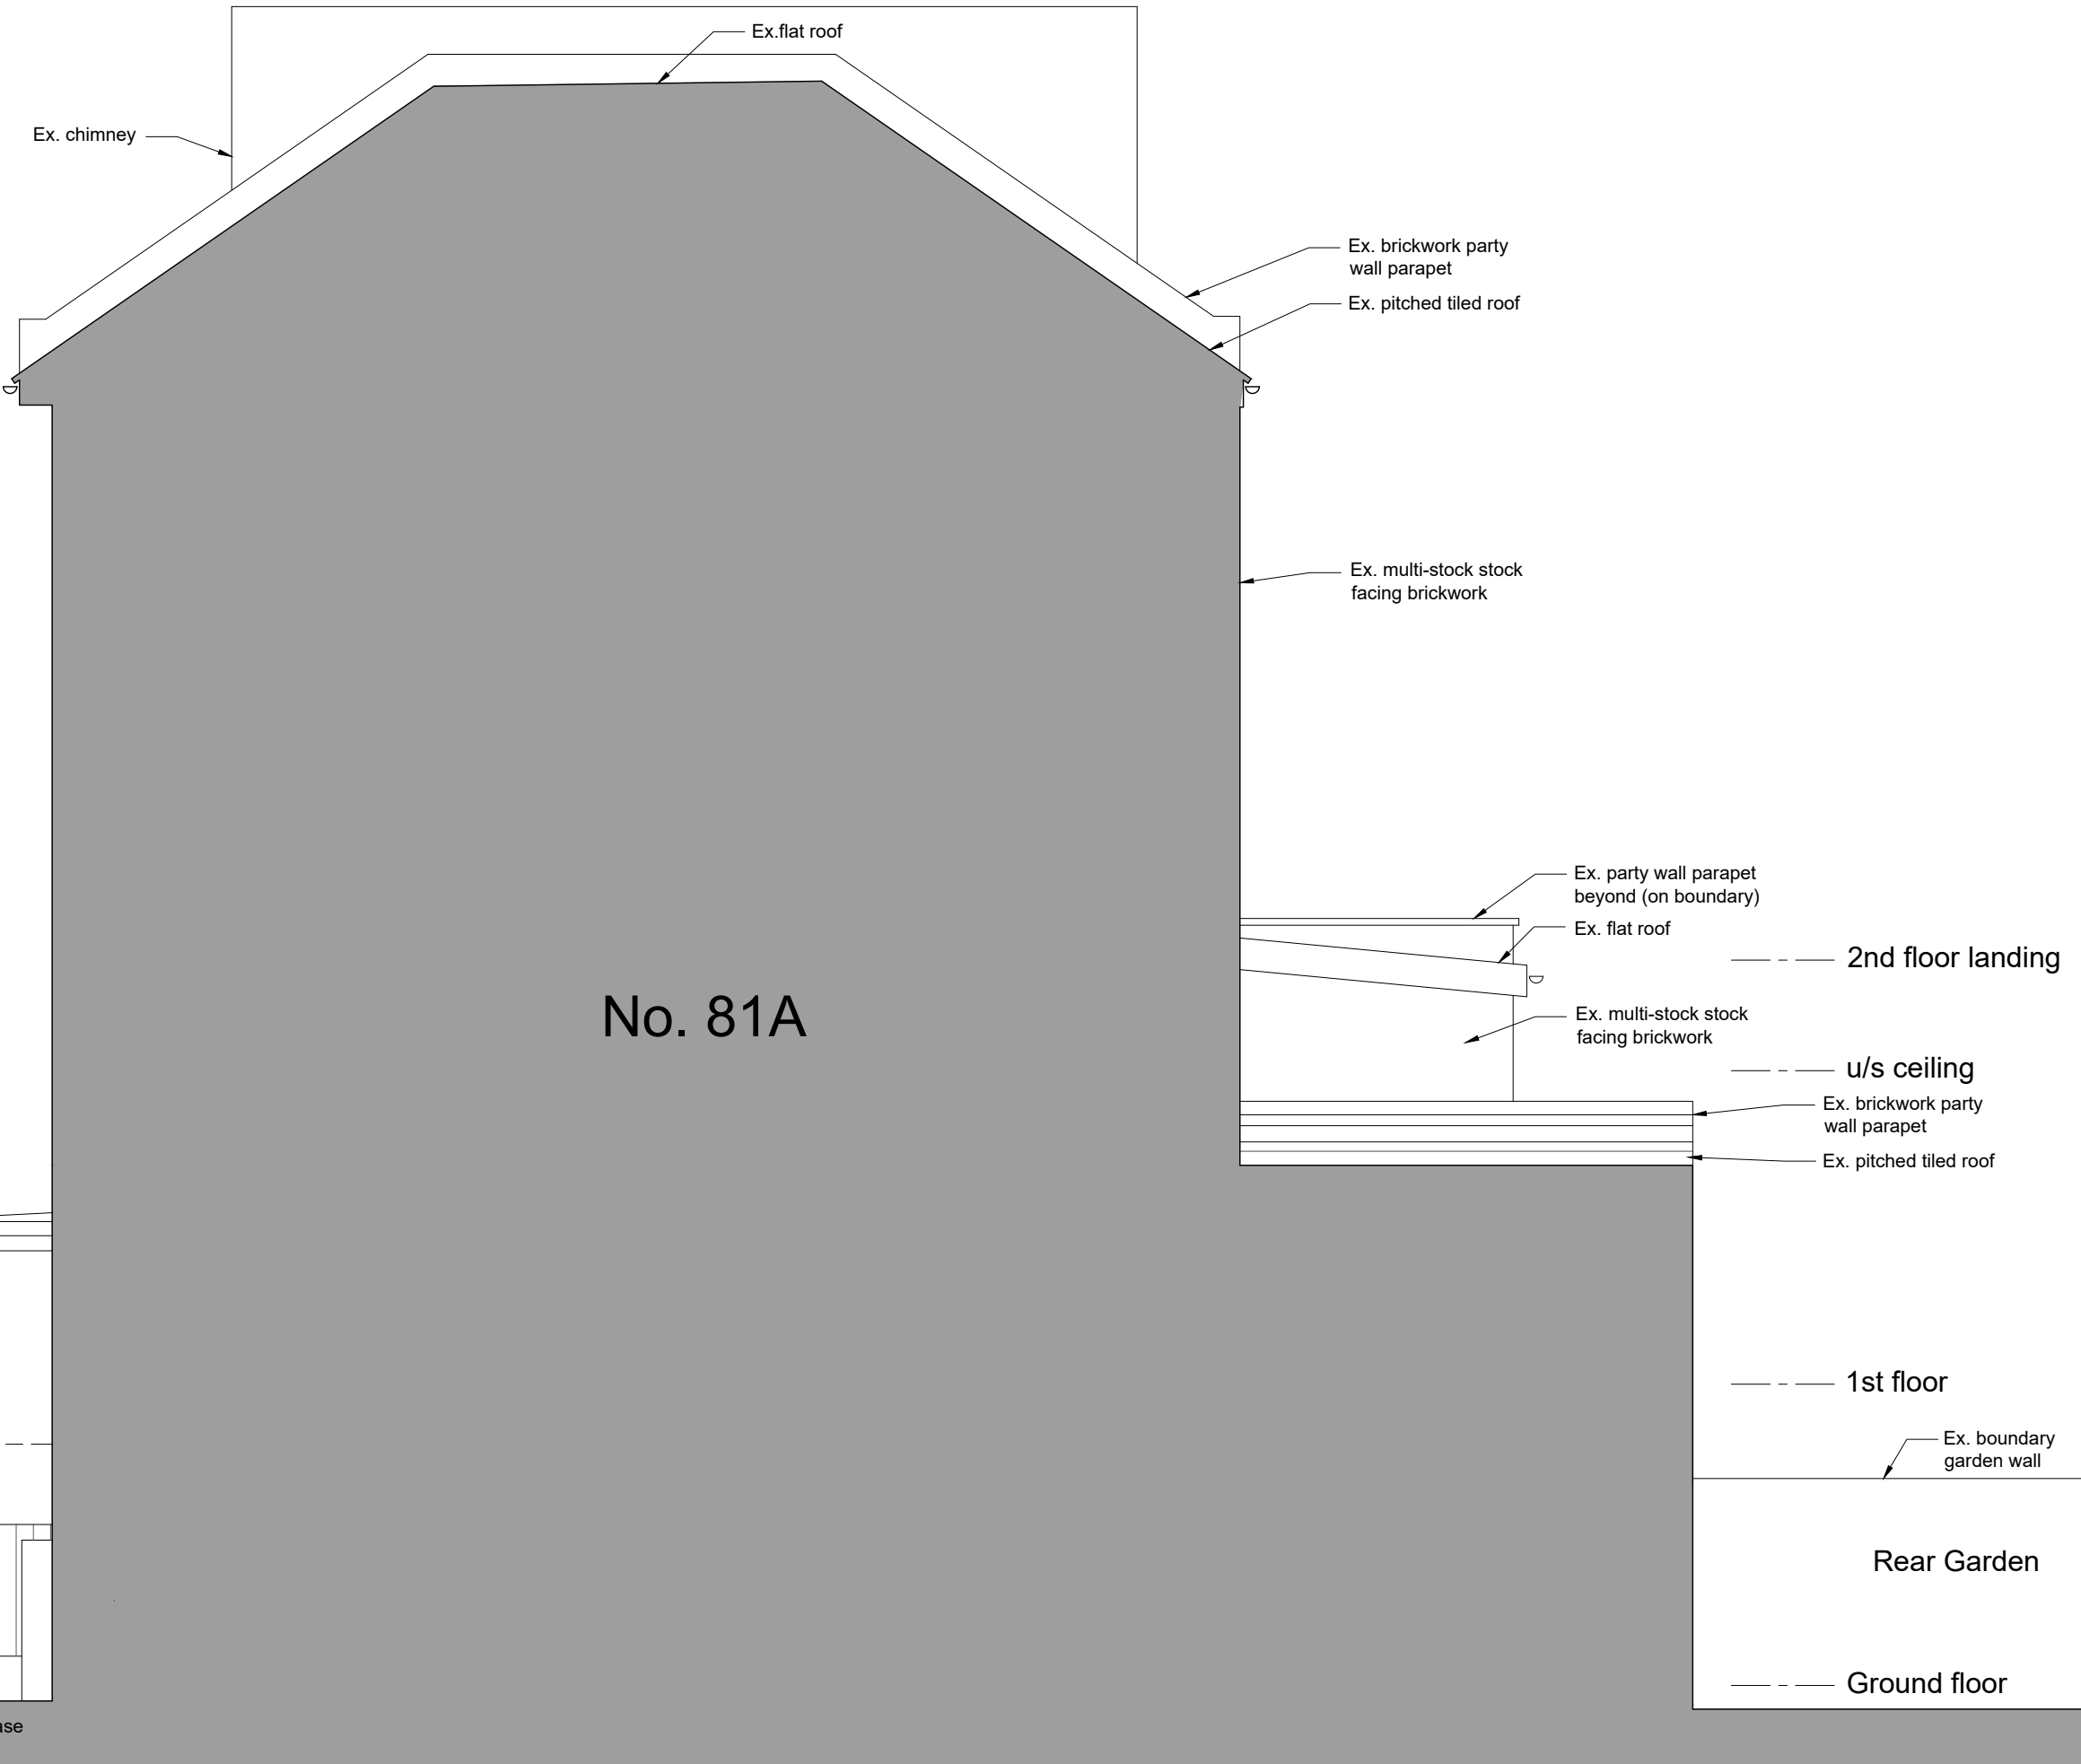

No. 81A

Status
 THE AUTHOR TAKES NO RESPONSIBILITY FOR ANY DIMENSIONS OBTAINED BY SCALING FROM THIS DRAWING. IF NO DIMENSION IS SHOWN THE RECIPIENT MUST ASCERTAIN THE DIMENSION SPECIFICALLY FROM THE ARCHITECT OR BY SITE MEASUREMENT AND MAY NOT RELY UPON THIS DRAWING. SUPPLYING THIS DRAWING IN DIGITAL FORM IS SOLELY FOR CONVENIENCE AND NO RELIANCE MAY BE PLACED ON ANY DATA ON DIGITAL FORM. ALL DATA MUST BE CHECKED AGAINST THE HARD COPY.

Revisions

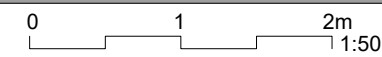

Client	Ms A. Stone		
Project	83 Bartholomew Road, London NW5 2AH		
Title	PROPOSED SIDE ELEVATION (looking from No. 81A)		
Drwg No.	339_PR_111	Rev	Date Feb 22
Scale	1:50 @ A3	Date	Feb 22

HARDCASTLE ARCHITECTS
 33 Lockhurst Street
 London E5 0AP
 t 020 8533 0995
 m 07939 266608
 info@hardcastlearchitects.com
 www.hardcastlearchitects.com