



DO NOT SCALE FROM THE DRAWING.  
ALL DIMENSION TO BE CHECKED ON SITE.  
COPYRIGHT RESERVED.

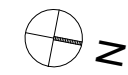


— SITE BOUNDARY

**MATERIAL KEY:**


- 1 Painted metal balustrade
- 2 Painted galvanised steel balcony and posts
- 3 Composite decking boards

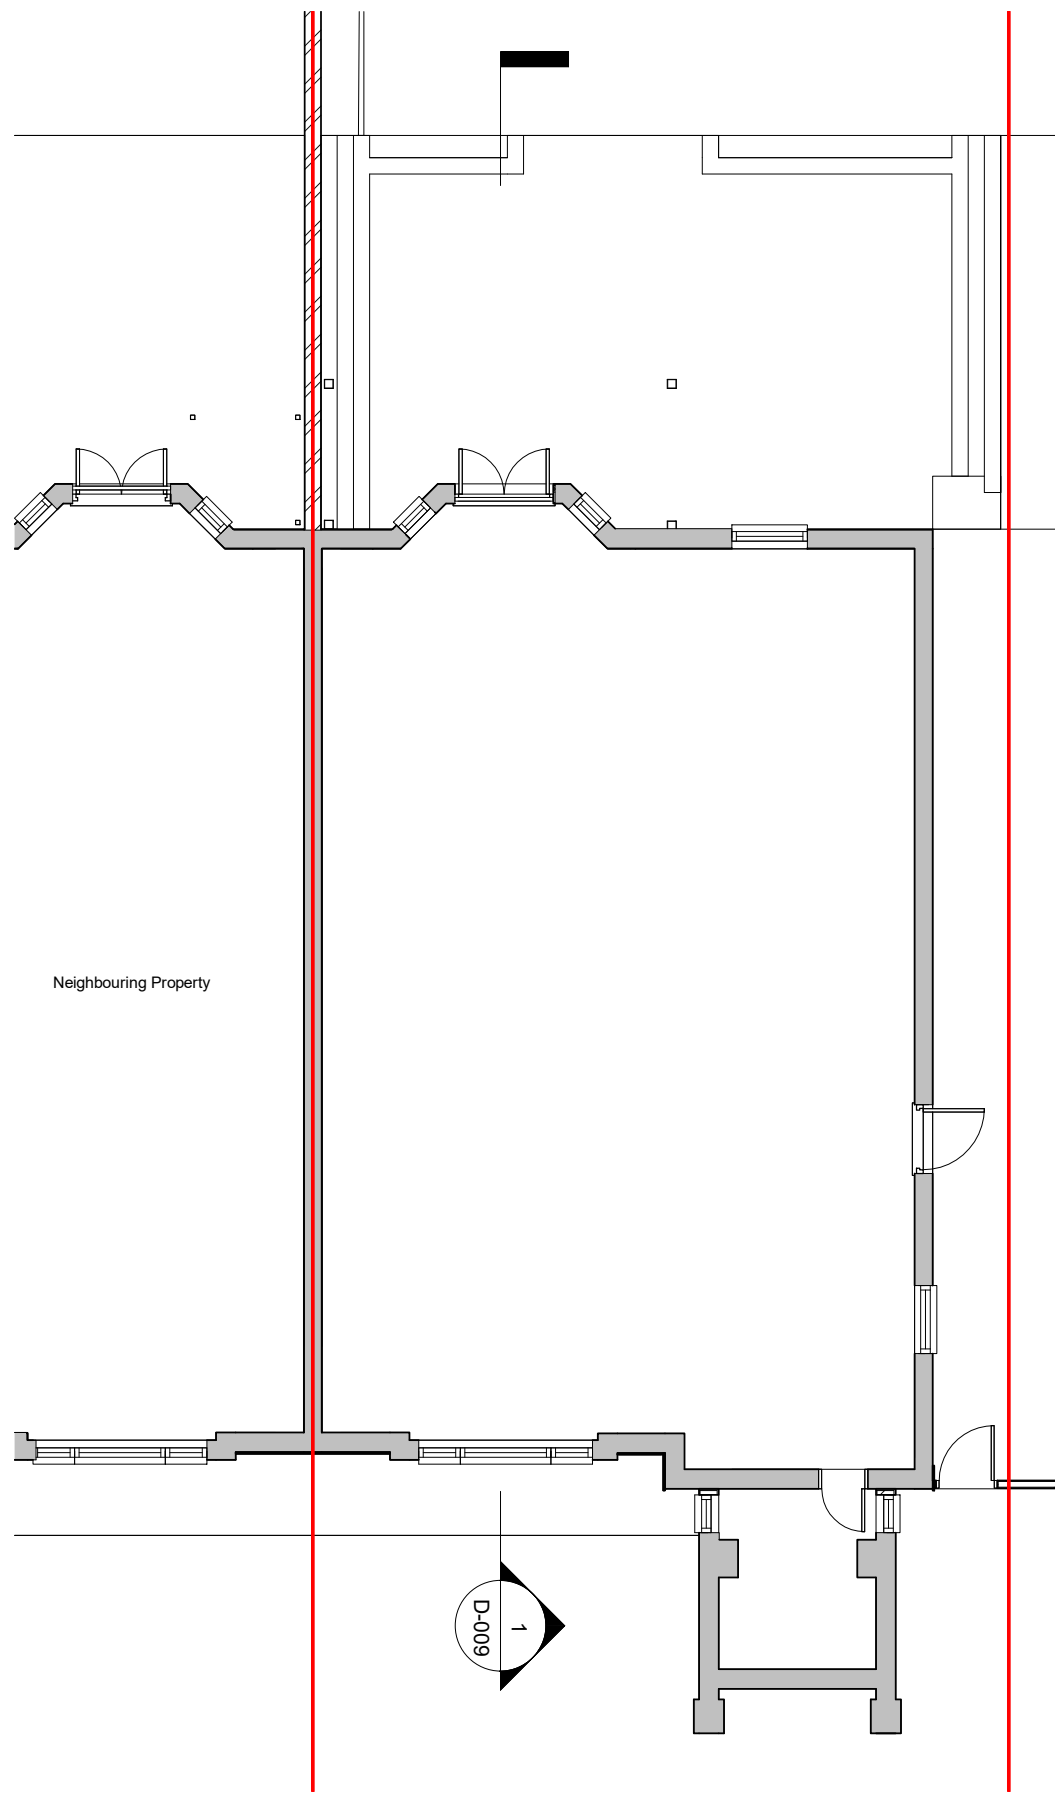

Lower Ground Floor Plan

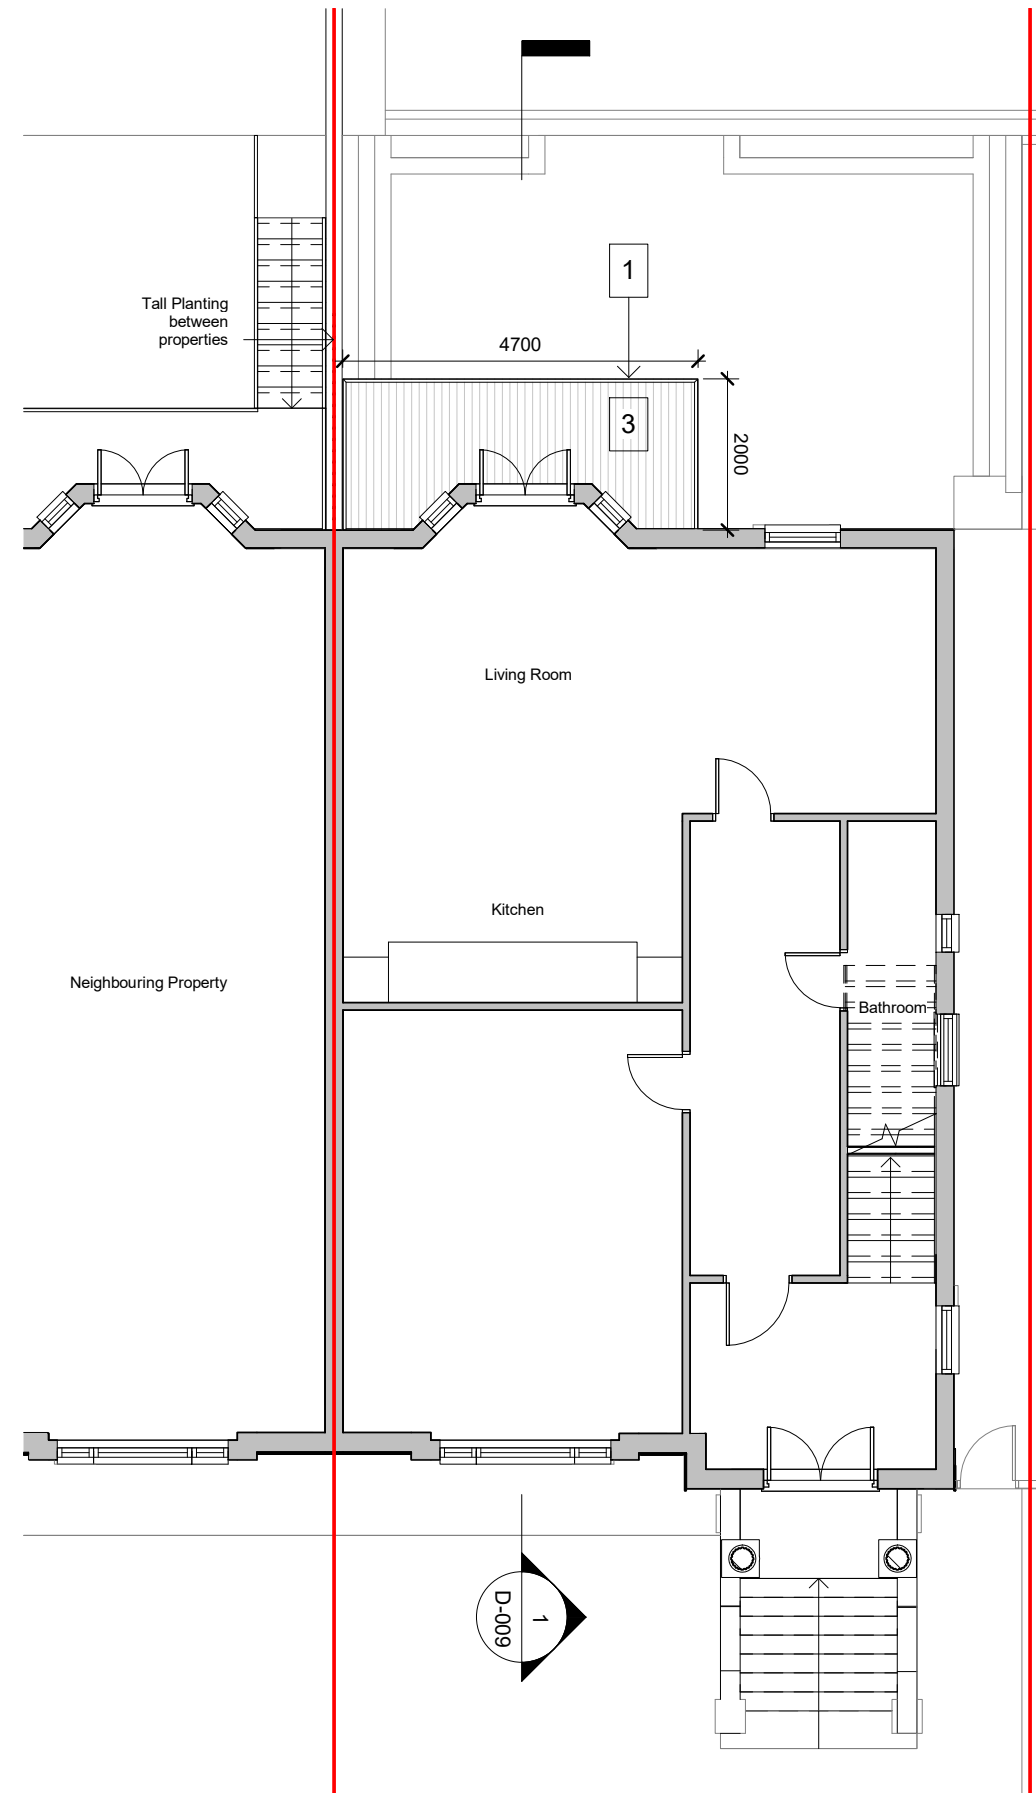

Ground Floor Plan

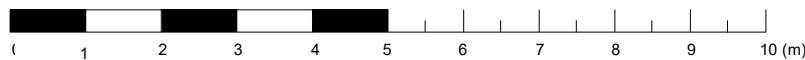

|           |                           |     |            |
|-----------|---------------------------|-----|------------|
|           |                           |     |            |
|           |                           |     |            |
|           |                           |     |            |
|           |                           |     |            |
| B         | Width Revised             | AG  | 02.03.2022 |
| A         | Size Revised              | AG  | 02.03.2022 |
| *         | Full Planning Application | AG  | 10.02.2022 |
| REV/ISSUE | NOTE                      | DRN | DATE       |

|          |            |     |     |
|----------|------------|-----|-----|
| SCALE    | DATE       | DRN | CHK |
| 1:100@A3 | 26.01.2022 | AG  | MH  |

PROJECT  
47 Priory Road, London, NW6 4NS

DRAWING  
Proposed Lower Ground and Ground Floor

**bubble architects** STUDIO 205 THE BUSWORKS  
39-41 NORTH ROAD  
LONDON N7 9DP  
WWW.BUBBLEARCHITECTS.CO.UK

|        |               |     |
|--------|---------------|-----|
| JOB NO | DRAWING NO    | REV |
| 022011 | P-LG/00-D-006 | B   |