




1 LOWER GROUND FLOOR PLAN
EXISTING 1:100

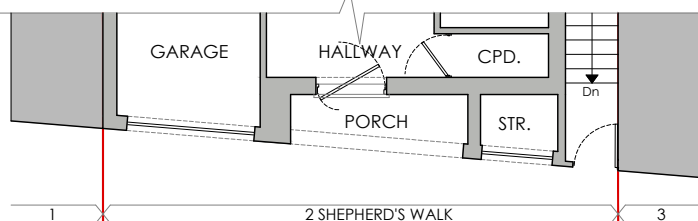

2 PARTIAL GROUND FLOOR PLAN
EXISTING 1:100

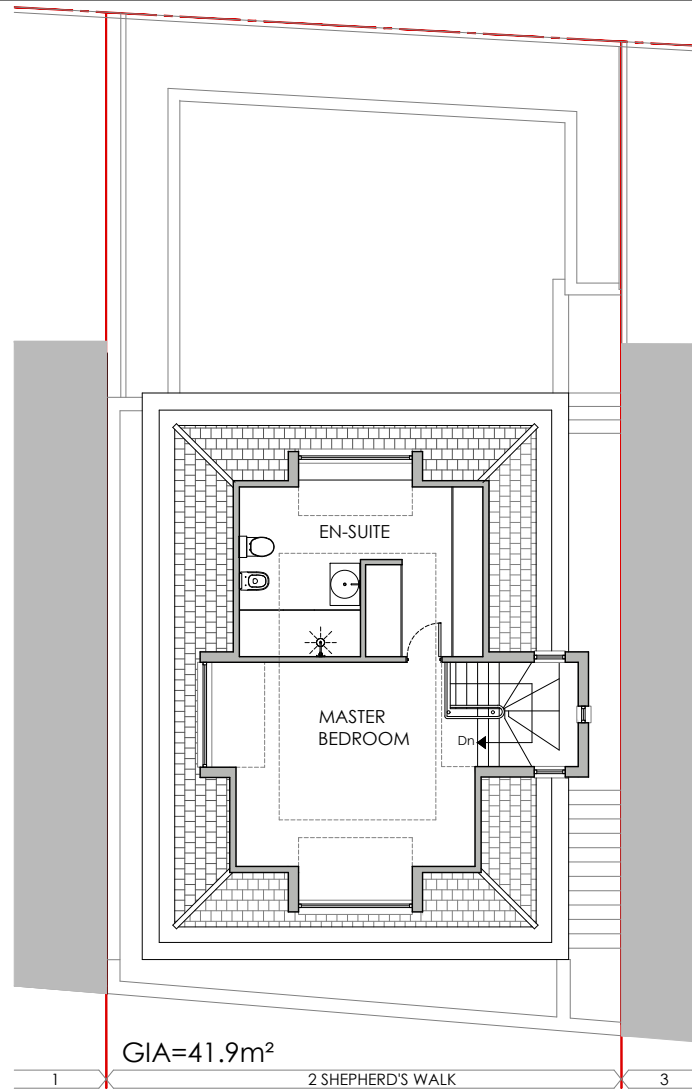

3 SECOND FLOOR PLAN
EXISTING 1:100

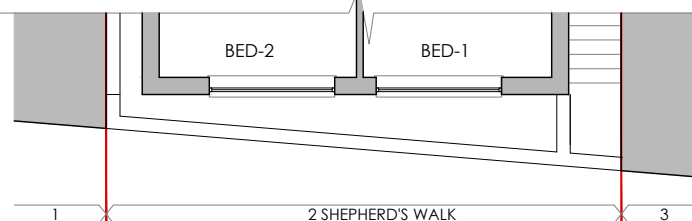


4 PARTIAL FIRST FLOOR PLAN
EXISTING 1:100

NOTE
THIS DRAWING IS PROPERTY OF IMAGE ARCHITECTURE LTD. AND IS NOT TO BE REPRODUCED IN HARD OR ELECTRONIC COPIES IN WHOLE OR IN PART WITHOUT A PRIOR PERMISSION.

DRAWINGS ARE FOR PLANNING PURPOSES ONLY AND SHOULD NOT BE USED FOR CONSTRUCTION.

WHEN DRAWING PRINTED OF PDF USE SCALE BAR RATHER THAN SCALE RULER TO CHECK DIMENSIONS.

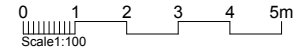

00 02.11.21 Issued for Planning

REV DATE DESCRIPTION

PROJECT

REAR GROUND & SECOND FLOOR EXTENSION
2 SHEPHERD'S WALK
LONDON NW3 5UE

CLIENT

MR LUC CHAUDHARY



IMAGE
architecture . interiors . planning

86 North End Road
London NW11 7SY




t: +44(0) 20 8922 8356
m: +44(0) 77 9287 8037
e: info@imagearchitecture.uk
w: www.imagearchitecture.uk

DRAWING TITLE


EXISTING LOWER GROUND,
PARTIAL GROUND/FIRST
& SECOND FLOOR PLAN

ISSUE DATE	SCALE	REVISION
OCTOBER 2021	1:100	00
DRAWING STATUS	PAPER SIZE	
PLANNING	A3	


PROJECT CODE	DOC. CODE	LEVEL	DRAWING NO
2125	PL	-	101

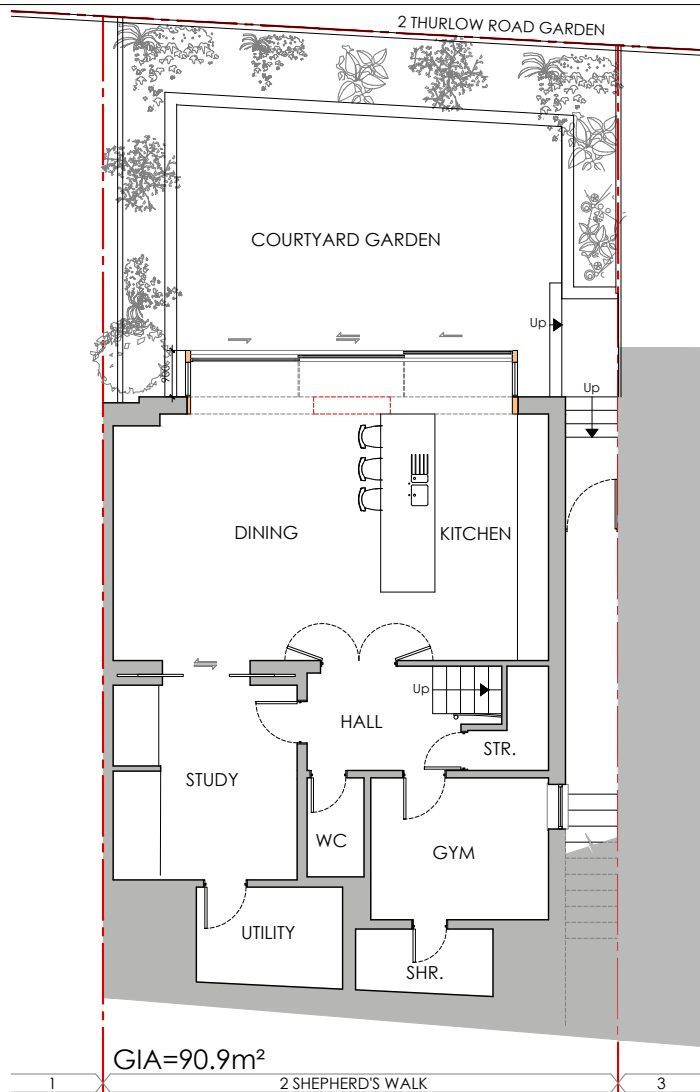


1 LOWER GROUND FLOOR PLAN
PROPOSED 1:100

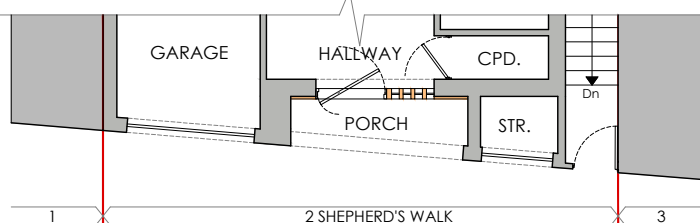

2 PARTIAL GROUND FLOOR PLAN
PROPOSED 1:100

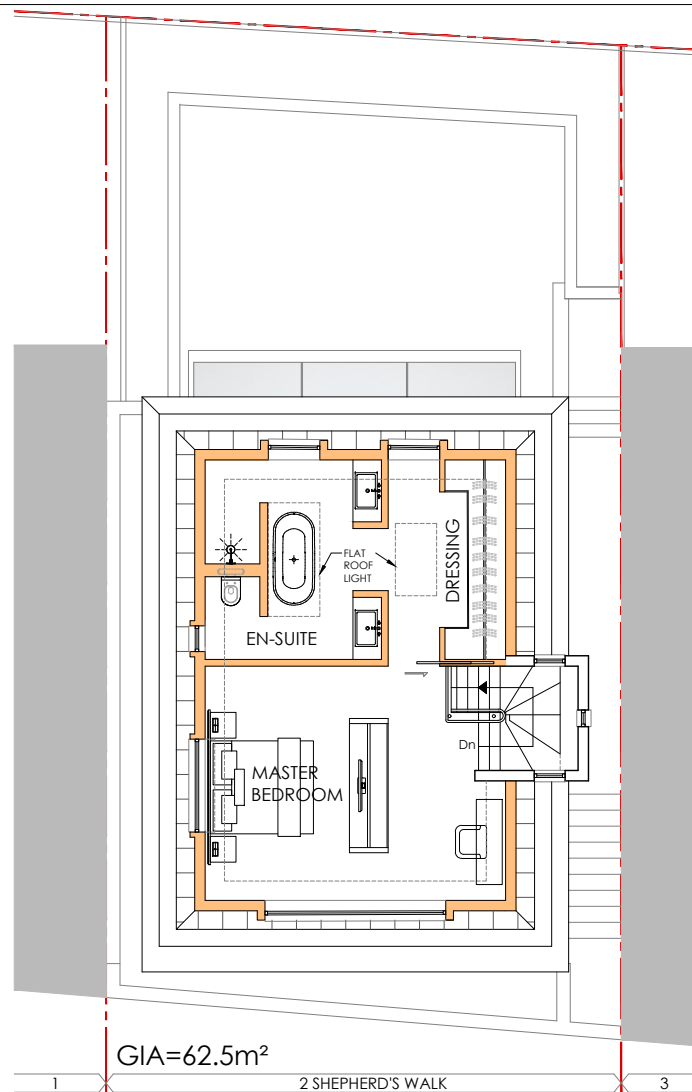

3 SECOND FLOOR PLAN
PROPOSED 1:100

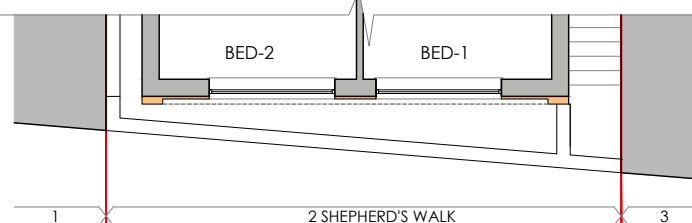

4 PARTIAL FIRST FLOOR PLAN
PROPOSED 1:100

NOTE.
THIS DRAWING IS PROPERTY OF IMAGE ARCHITECTURE LTD. AND IS NOT TO BE REPRODUCED IN HARD OR ELECTRONIC COPIES IN WHOLE OR IN PART WITHOUT A PRIOR PERMISSION.

DRAWINGS ARE FOR PLANNING PURPOSES ONLY AND SHOULD NOT BE USED FOR CONSTRUCTION.

WHEN DRAWING PRINTED OF PDF USE SCALE BAR RATHER THAN SCALE RULER TO CHECK DIMENSIONS.

KEY

- EXISTING WALLS
- NEW WALLS
- LINE DENOTES REMOVAL OF EXISTING STRUCTURE

0 1 2 3 4 5m
Scale 1:100



01 05.02.22 Second floor plan revised

00 02.11.21 Issued for Planning

REV DATE DESCRIPTION

PROJECT

REAR GROUND & SECOND FLOOR EXTENSION
2 SHEPHERD'S WALK
LONDON NW3 5UE

CLIENT

MR LUC CHAUDHARY



86 North End Road
London NW11 7SY





t: +44(0) 20 8922 8356
m: +44(0) 77 9287 8037
e: info@imagearchitecture.uk
w: www.imagearchitecture.uk

DRAWING TITLE

PROPOSED LOWER GROUND, PARTIAL
GROUND/FIRST & SECOND FLOOR PLAN



ISSUE DATE	SCALE	REVISION
OCTOBER 2021	1:100	01
DRAWING STATUS	PAPER SIZE	
PLANNING	A3	

PROJECT CODE	DOC. CODE	LEVEL	DRAWING NO
2125	PL	-	102

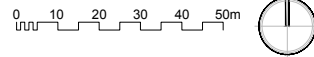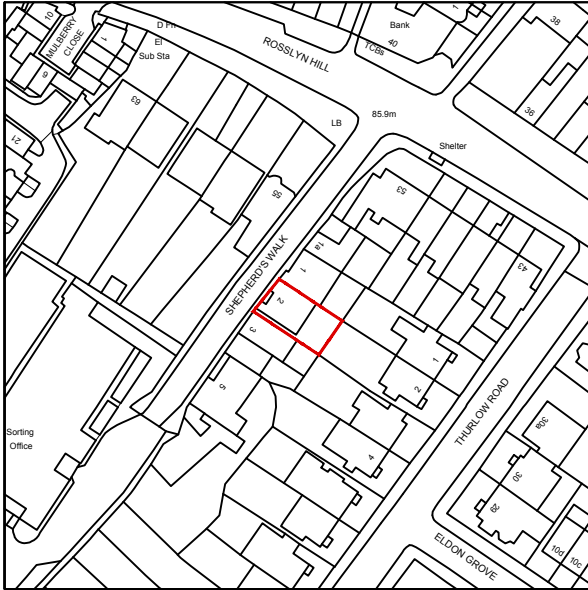

1 LOCATION PLAN

1:1250

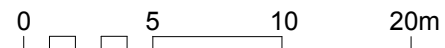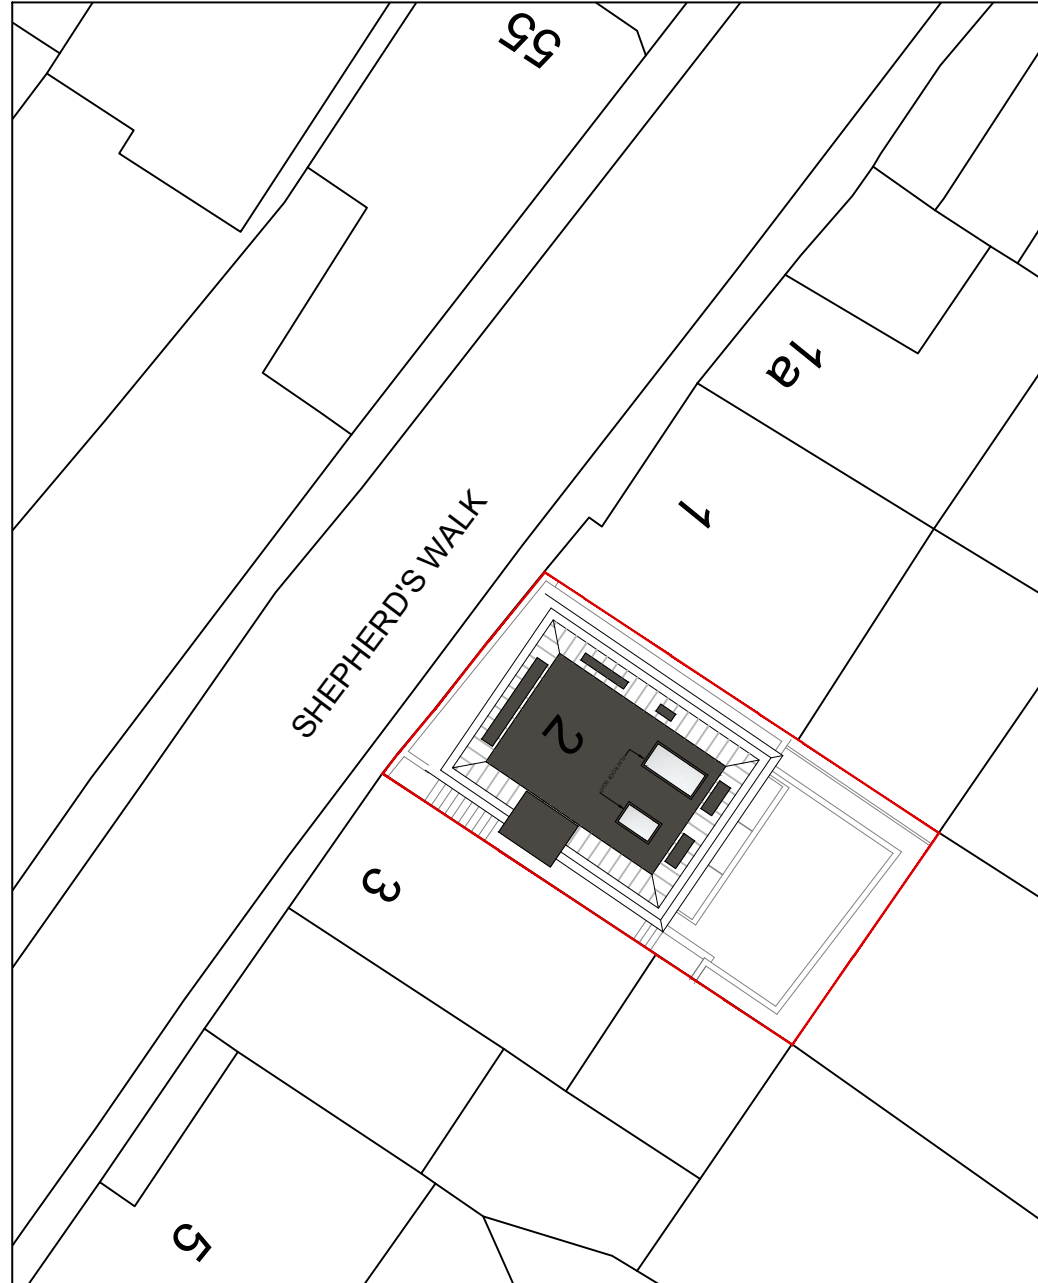

2 SITE PLAN
PROPOSED

1:200

NOTE.
THIS DRAWING IS PROPERTY OF IMAGE ARCHITECTURE LTD.
AND IS NOT TO BE REPRODUCED IN HARD OR ELECTRONIC
COPIES IN WHOLE OR IN PART WITHOUT A PRIOR
PERMISSION.

DRAWINGS ARE FOR PLANNING PURPOSES ONLY AND
SHOULD NOT BE USED FOR CONSTRUCTION.

WHEN DRAWING PRINTED OF PDF USE SCALE BAR RATHER
THAN SCALE RULER TO CHECK DIMENSIONS.

01 05.02.22 Proposed roof plan (Site Plan) revised
00 02.11.21 Issued for Planning

REV DATE DESCRIPTION

PROJECT
REAR GROUND & SECOND FLOOR EXTENSION
2 SHEPHERD'S WALK
LONDON NW3 5UE

CLIENT
MR LUC CHAUDHARY




86 North End Road
London NW11 7SY

t: +44(0) 20 8922 8356
m: +44(0) 77 9287 8037
e: info@imagearchitecture.uk
w: www.imagearchitecture.uk


DRAWING TITLE
LOCATION & PROPOSED SITE PLAN

ISSUE DATE OCTOBER 2021	SCALE VARIES	REVISION 01
DRAWING STATUS PLANNING	PAPER SIZE A3	
PROJECT CODE 2125	DOC. CODE PL	LEVEL -
		DRAWING NO 103

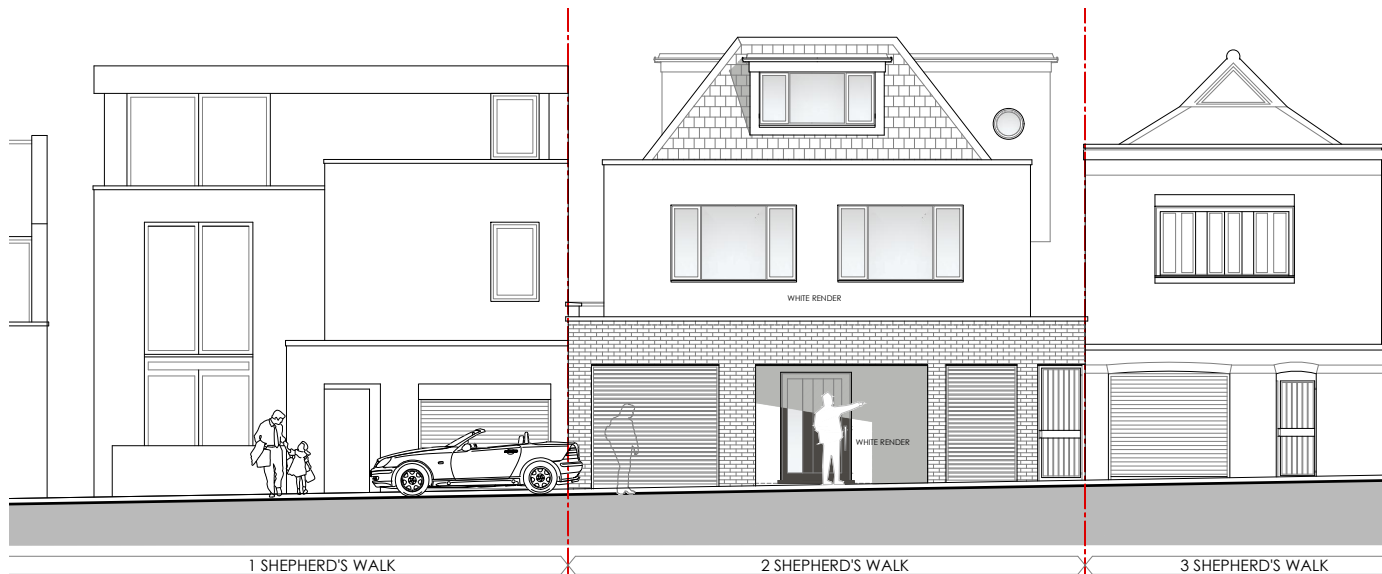

1 FRONT ELEVATION.
EXISTING

1:100

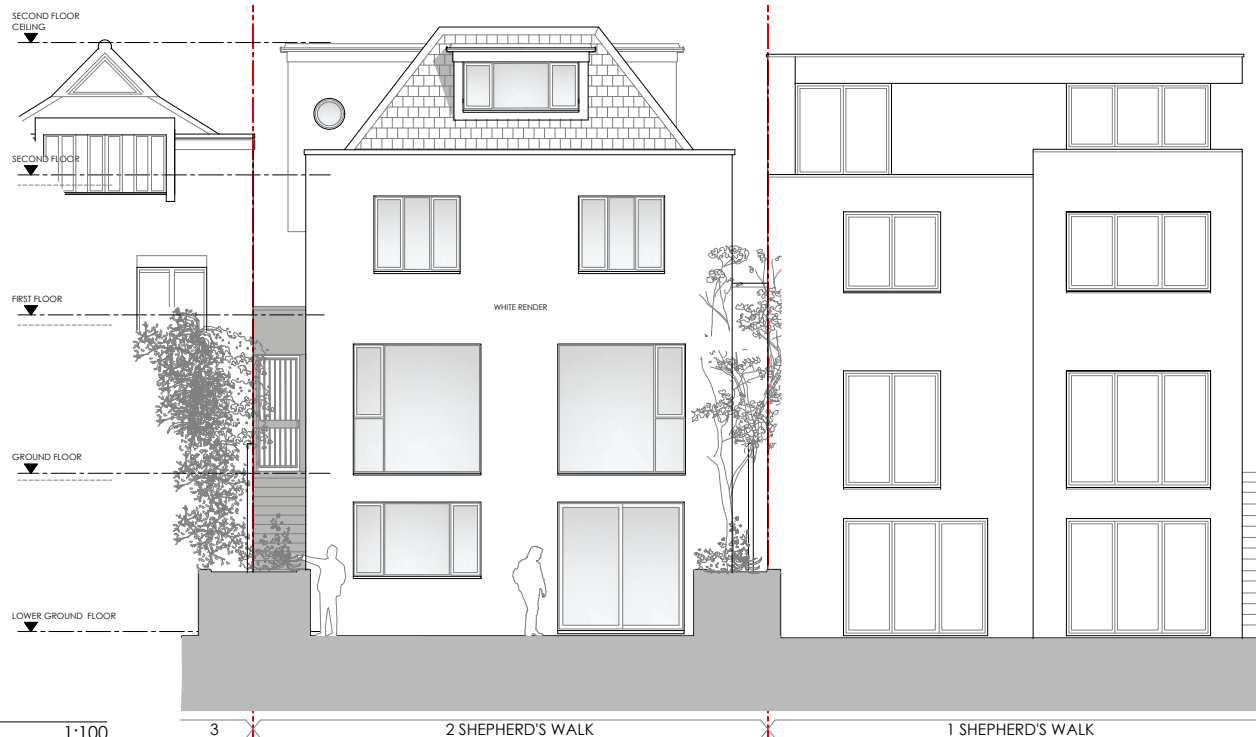

2 REAR ELEVATION.
EXISTING

1:100

NOTE:
THIS DRAWING IS PROPERTY OF IMAGE ARCHITECTURE LTD.
AND IS NOT TO BE REPRODUCED IN HARD OR ELECTRONIC
COPIES IN WHOLE OR IN PART WITHOUT A PRIOR
PERMISSION.

DRAWINGS ARE FOR PLANNING PURPOSES ONLY AND
SHOULD NOT BE USED FOR CONSTRUCTION.

WHEN DRAWING PRINTED OF PDF USE SCALE BAR RATHER
THAN SCALE RULER TO CHECK DIMENSIONS.

0 1 2 3 4 5m
Scale 1:100

00 02.11.21 Issued for Planning

REV DATE DESCRIPTION

PROJECT

REAR GROUND & SECOND FLOOR EXTENSION
2 SHEPHERD'S WALK
LONDON NW3 5UE

CLIENT

MR LUC CHAUDHARY




86 North End Road
London NW11 7SY




t: +44(0) 20 8922 8356
m: +44(0) 77 9287 8037
e: info@imagearchitecture.uk
w: www.imagearchitecture.uk

DRAWING TITLE
EXISTING FRONT & REAR ELEVATIONS

ISSUE DATE OCTOBER 2021	SCALE 1:100	REVISION 00
DRAWING STATUS PLANNING	PAPER SIZE A3	
PROJECT CODE 2125	DOC. CODE EL	LEVEL -
		DRAWING NO 201

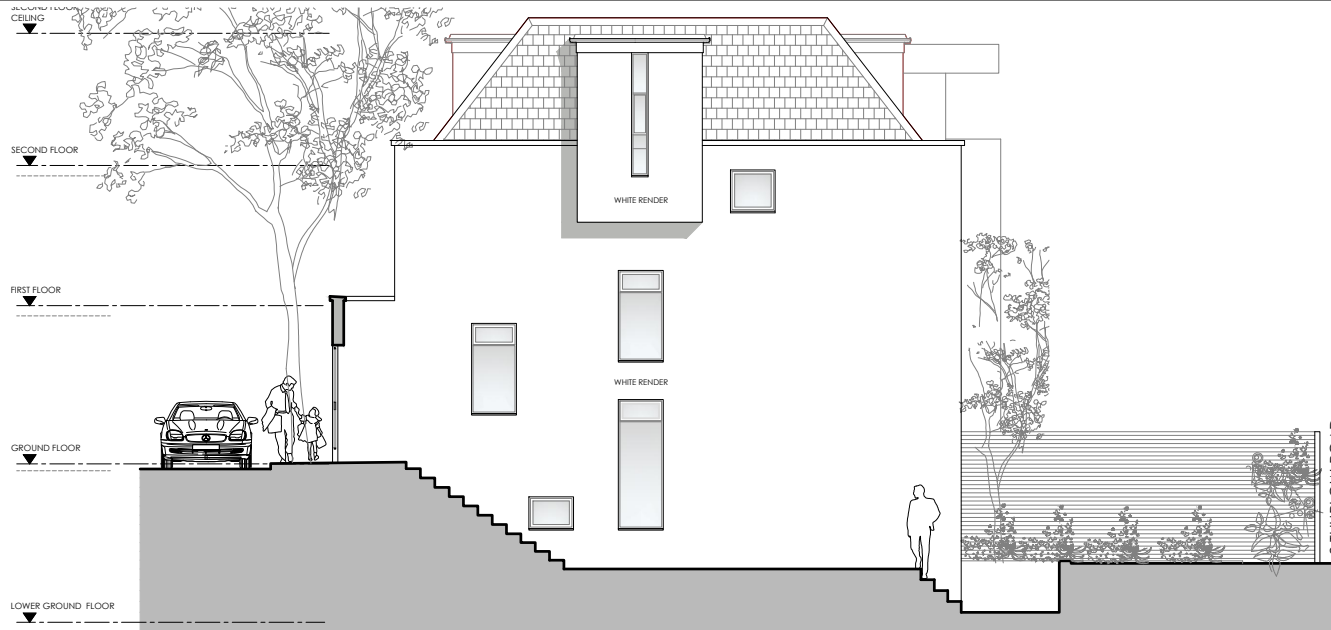

1 SIDE ELEVATION (VIEW FROM NO.3)
EXISTING 1:100

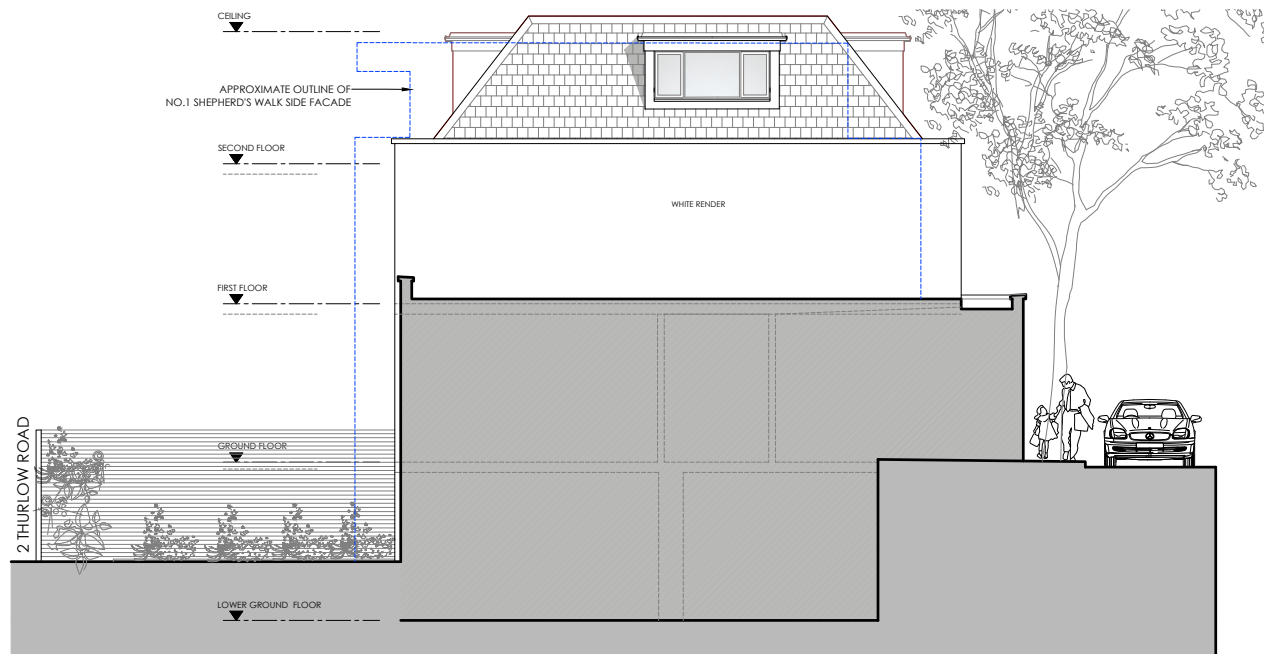

2 SIDE ELEVATION (VIEW FROM NO.1)
EXISTING 1:100

NOTE
THIS DRAWING IS PROPERTY OF IMAGE ARCHITECTURE LTD. AND IS NOT TO BE REPRODUCED IN HARD OR ELECTRONIC COPIES IN WHOLE OR IN PART WITHOUT A PRIOR PERMISSION.

DRAWINGS ARE FOR PLANNING PURPOSES ONLY AND SHOULD NOT BE USED FOR CONSTRUCTION.

WHEN DRAWING PRINTED OF PDF USE SCALE BAR RATHER THAN SCALE RULER TO CHECK DIMENSIONS.

0 1 2 3 4 5m
Scale 1:100

00	02.11.21	Issued for Planning
REV	DATE	DESCRIPTION
PROJECT		
REAR GROUND & SECOND FLOOR EXTENSION 2 SHEPHERD'S WALK LONDON NW3 5UE		
CLIENT		
MR LUC CHAUDHARY		




86 North End Road
London NW11 7SY



t: +44(0) 20 8922 8356
m: +44(0) 77 9287 8037
e: info@imagearchitecture.uk
w: www.imagearchitecture.uk

DRAWING TITLE
EXISTING SIDE ELEVATIONS

ISSUE DATE OCTOBER 2021	SCALE 1:100	REVISION 00
DRAWING STATUS PLANNING	PAPER SIZE A3	
PROJECT CODE 2125	DOC. CODE EL	LEVEL -
		DRAWING NO 202

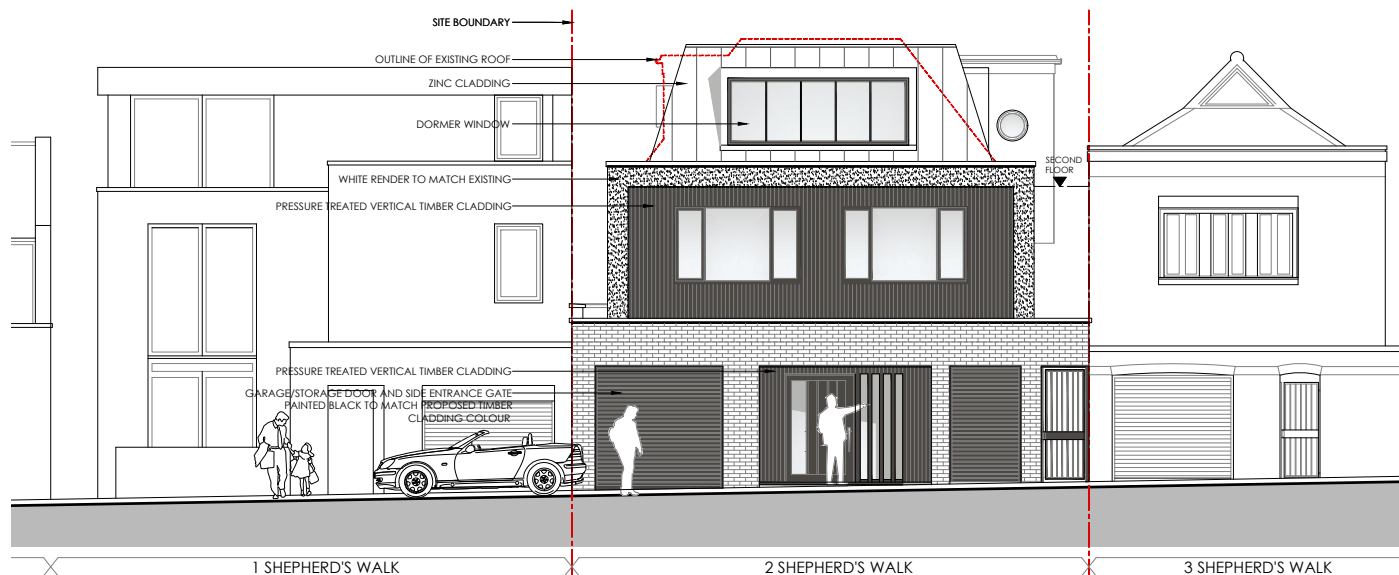

1 FRONT ELEVATION
PROPOSED 1:100



2 REAR ELEVATION
PROPOSED 1:100

NOTE.
THIS DRAWING IS PROPERTY OF IMAGE ARCHITECTURE LTD.
AND IS NOT TO BE REPRODUCED IN HARD OR ELECTRONIC
COPIES IN WHOLE OR IN PART WITHOUT A PRIOR
PERMISSION.

DRAWINGS ARE FOR PLANNING PURPOSES ONLY AND
SHOULD NOT BE USED FOR CONSTRUCTION.

WHEN DRAWING PRINTED OF PDF USE SCALE BAR RATHER
THAN SCALE RULER TO CHECK DIMENSIONS.

0 1 2 3 4 5m
Scale 1:100

01 05.02.22 Second floor facade revised

00 02.11.21 Issued for Planning

REV DATE DESCRIPTION

PROJECT
REAR GROUND & SECOND FLOOR EXTENSION
2 SHEPHERD'S WALK
LONDON NW3 5UE

CLIENT
MR LUC CHAUDHARY

A **IMAGE**
architecture . interiors . planning


86 North End Road
London NW11 7SY




t: +44(0) 20 8922 8356
m: +44(0) 77 9287 8037
e: info@imagearchitecture.uk
w: www.imagearchitecture.uk

DRAWING TITLE
PROPOSED FRONT & REAR ELEVATIONS

ISSUE DATE OCTOBER 2021	SCALE 1:100	REVISION 01
DRAWING STATUS PLANNING	PAPER SIZE A3	
PROJECT CODE 2125	DOC. CODE EL	DRAWING NO 203

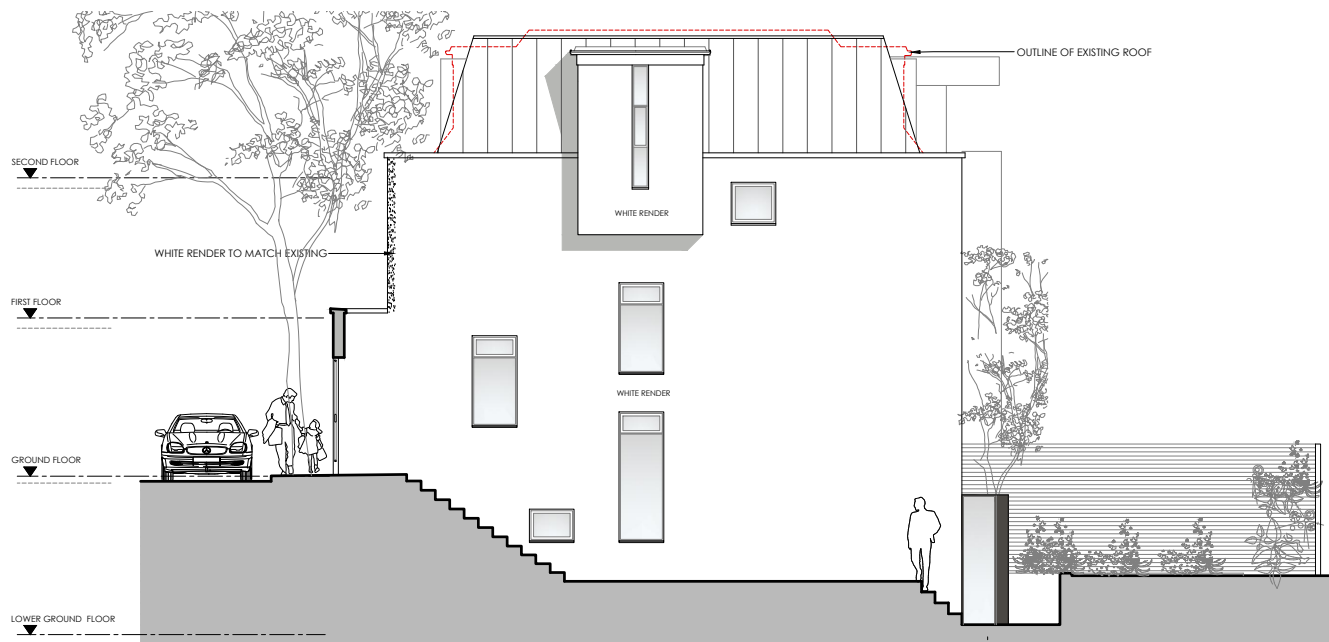

1 SIDE ELEVATION (VIEW FROM NO.3)
PROPOSED (OPTION-B) 1:100

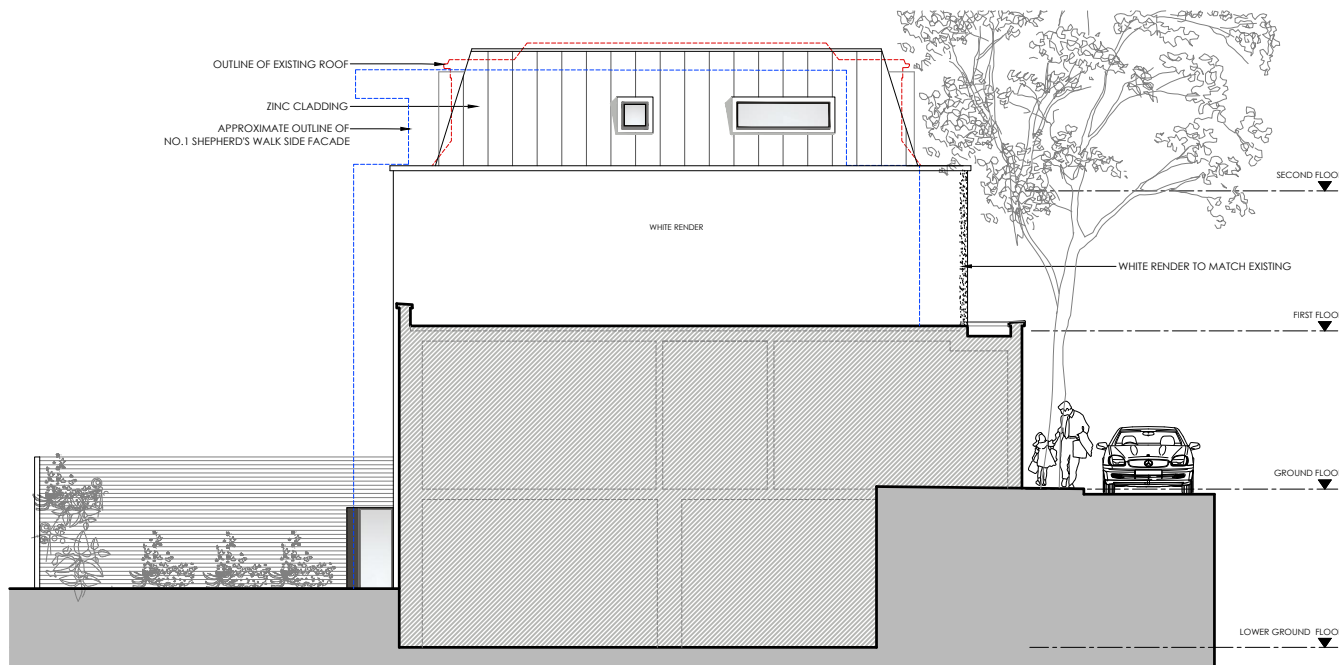

2 SIDE ELEVATION (VIEW FROM NO.1)
PROPOSED (OPTION-B) 1:100

NOTE.
THIS DRAWING IS PROPERTY OF IMAGE ARCHITECTURE LTD.
AND IS NOT TO BE REPRODUCED IN HARD OR ELECTRONIC
COPIES IN WHOLE OR IN PART WITHOUT A PRIOR
PERMISSION.

DRAWINGS ARE FOR PLANNING PURPOSES ONLY AND
SHOULD NOT BE USED FOR CONSTRUCTION.

WHEN DRAWING PRINTED OF PDF USE SCALE BAR RATHER
THAN SCALE RULER TO CHECK DIMENSIONS.

0 1 2 3 4 5m
Scale 1:100

01 05.02.22 Second floor facade revised

00 02.11.21 Issued for Planning

REV DATE DESCRIPTION

PROJECT

REAR GROUND & SECOND FLOOR EXTENSION
2 SHEPHERD'S WALK
LONDON NW3 5UE

CLIENT

MR LUC CHAUDHARY

A **IMAGE**
architecture . interiors . planning

86 North End Road
London NW11 7SY



t: +44(0) 20 8922 8356
m: +44(0) 77 9287 8037
e: info@imagearchitecture.uk
w: www.imagearchitecture.uk

DRAWING TITLE

PROPOSED SIDE ELEVATIONS

ISSUE DATE	SCALE	REVISION
OCTOBER 2021	1:100	01
DRAWING STATUS	PAPER SIZE	
PLANNING	A3	
PROJECT CODE	DOC. CODE	LEVEL
2125	EL	-
		DRAWING NO
		204