

Notes:  
Do not scale from drawings. All discrepancies to be reported to Gensler architect immediately. All dimensions to be verified by contractor on site prior to any works.




Rev	Date	Description	Author	Checked
A	31.03.22	PLANNING	LM	HCR

Thomas More Square  
London  
E1W 1YW  
UK  
Tel 020 7073 9600  
Fax 020 7539 1917

**SITE PLAN**  
SCALE: 1:500 @ A1

02

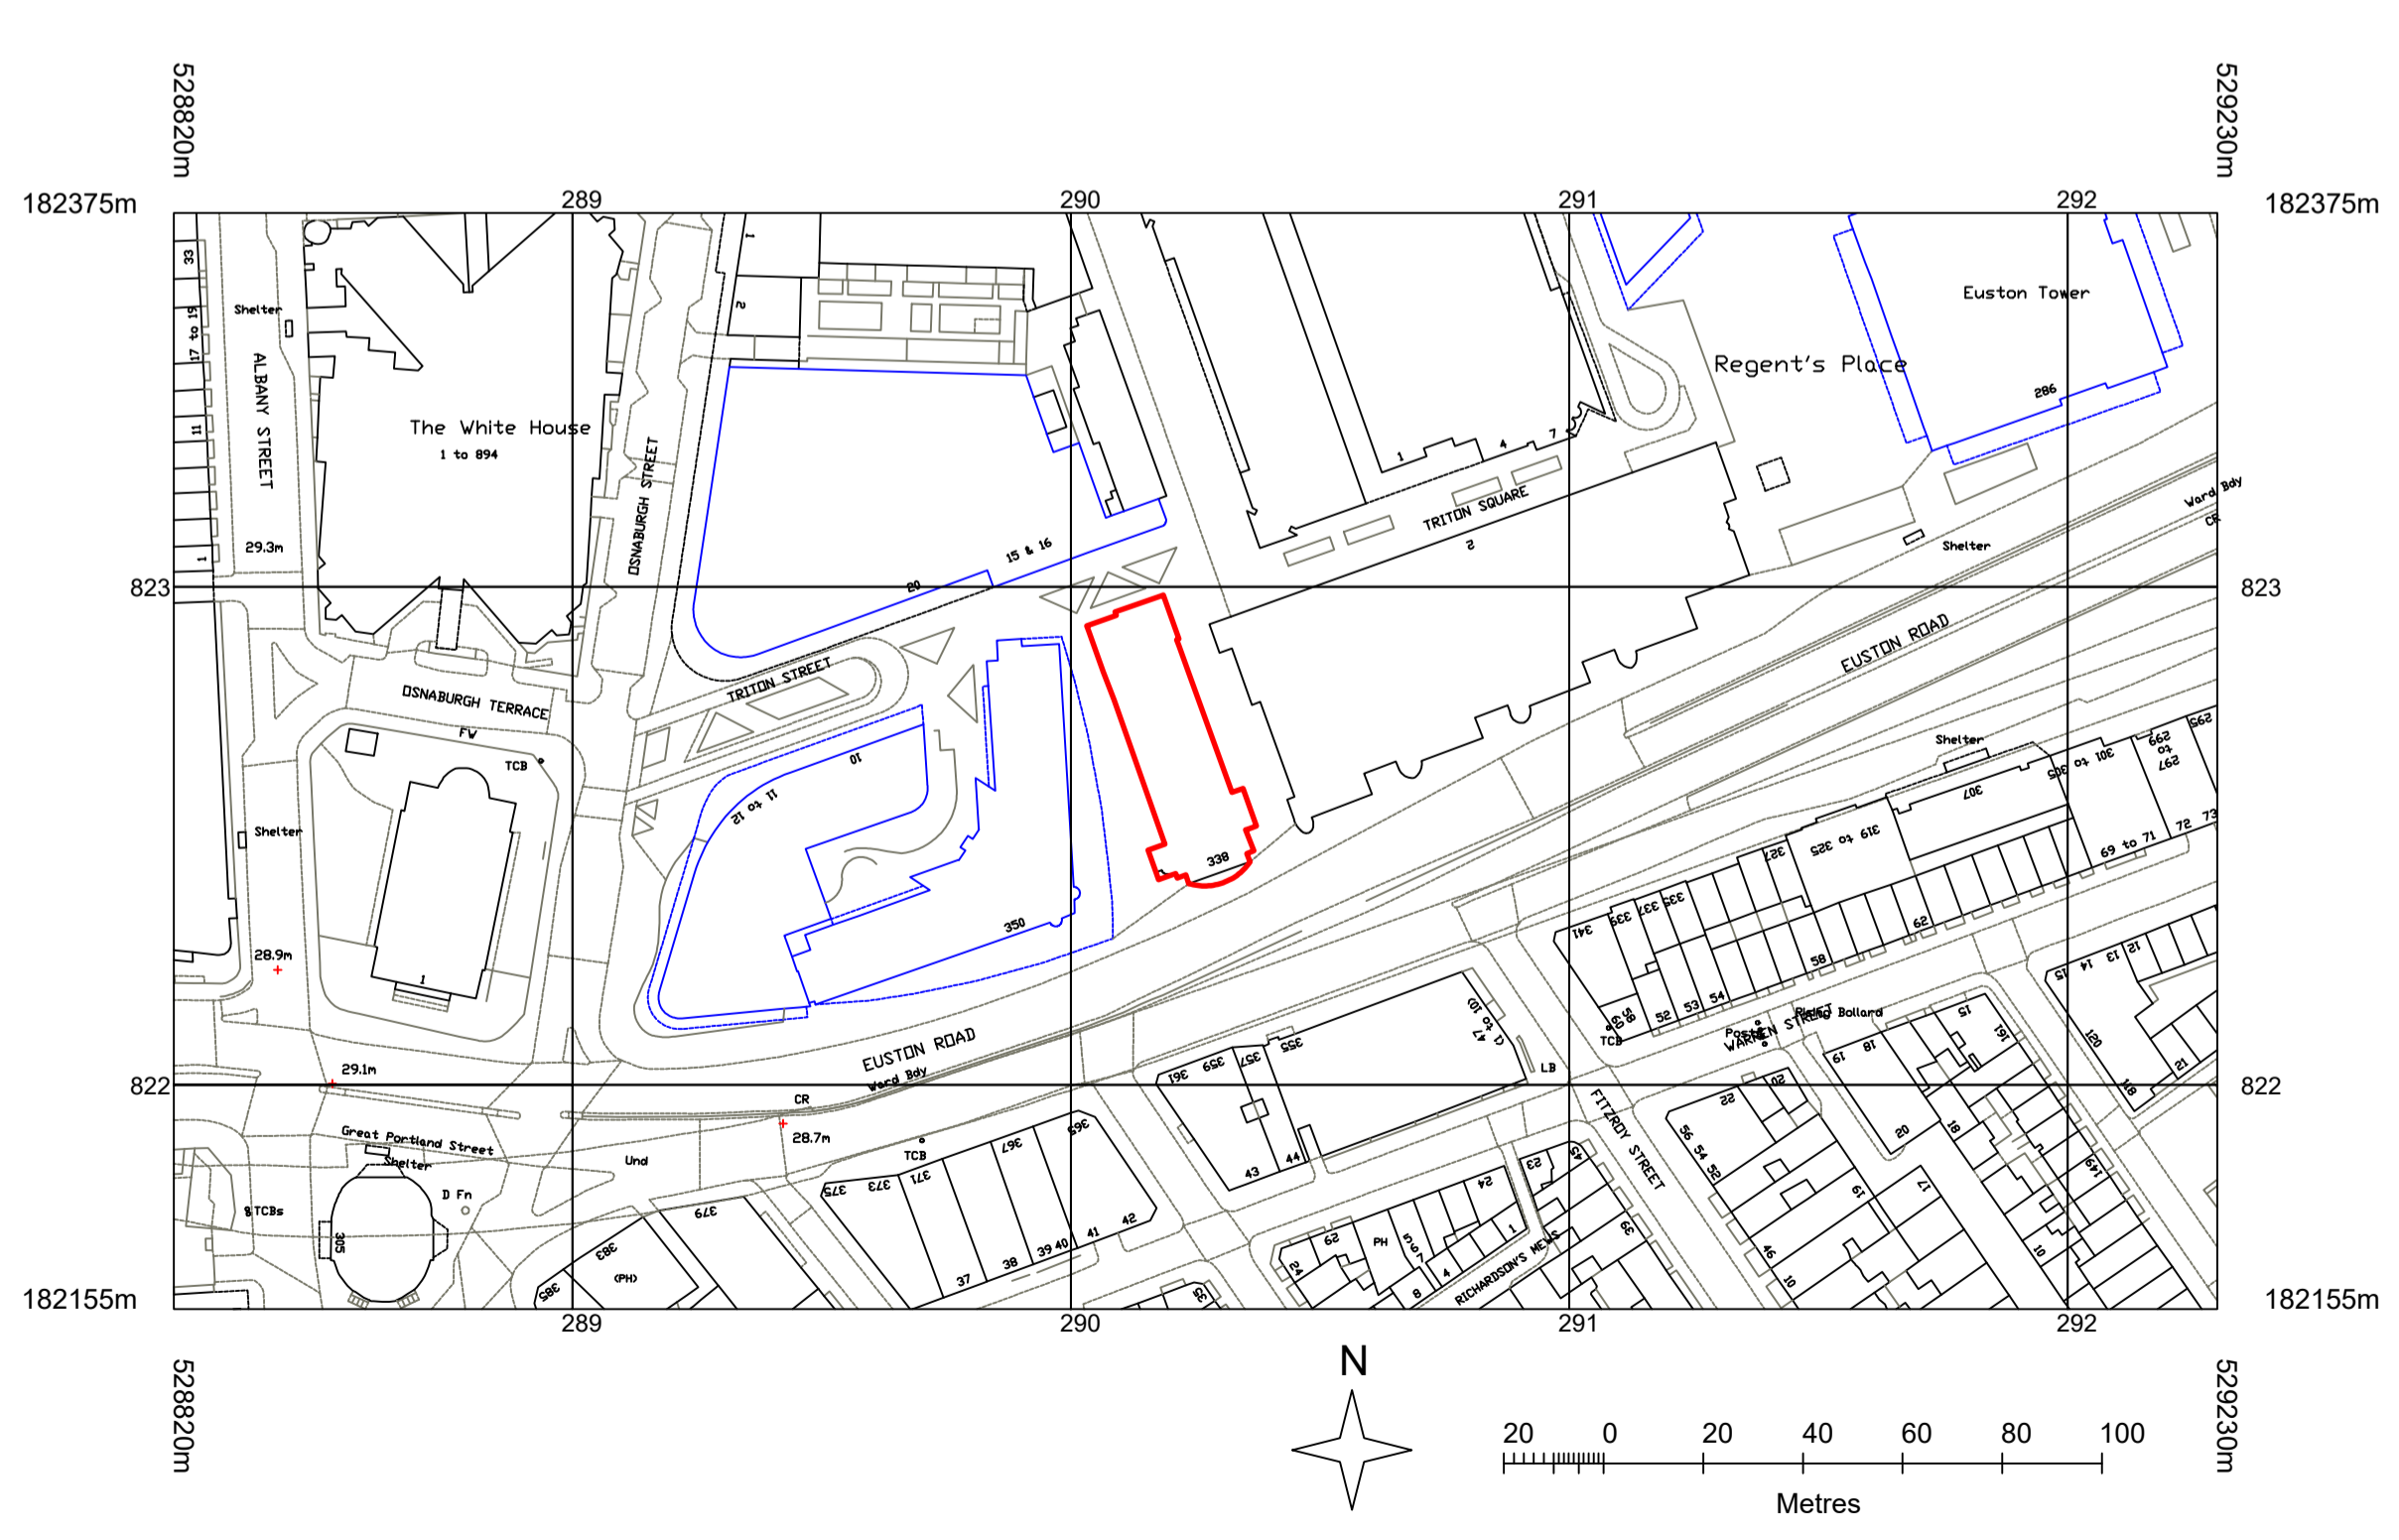


**SITE LOCATION**  
SCALE: 1:1250 @ A1

01

# Gensler

Client  
British Land  
York House  
45 Seymour Street  
London  
W1H 7LX

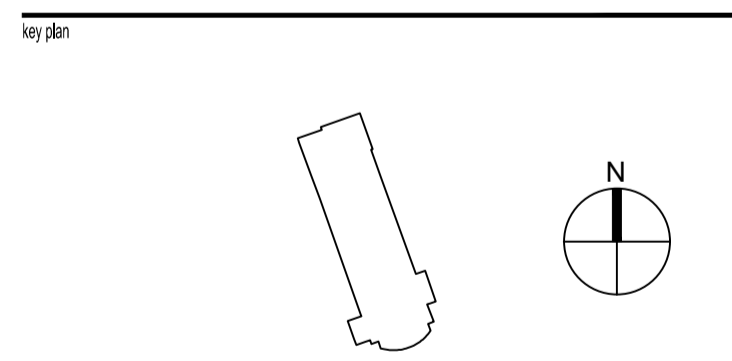

Category  
GENERAL  
Family  
FAMILY 10000-19999  
Title  
TOWN PLANNING

Project  
British Land - 338 Euston Planning

338 Euston Road London NW1 3BT  
Project no 08.8190.000 | drawn LM | checked HCR  
Scale As Indicated @ A1 | date 31.03.2022 | rev A  
Project code | origin | valays | Mloc | type | role | number

**EUS-GEN-XX-XX-DR-A-010000**

© GENSLER 2022  
All rights reserved. Including but not limited to The Copyright, Designs and Patents Act 1988