



notes:
Do not scale from drawings. All discrepancies to be reported to Gensler architect immediately. All dimensions to be verified by contractor on site prior to any works.

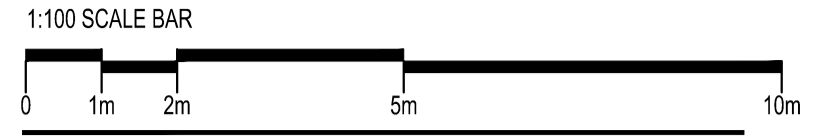

KEY

	AREA OF GLASS REPLACEMENT
	LANDLORD AREAS & CORE

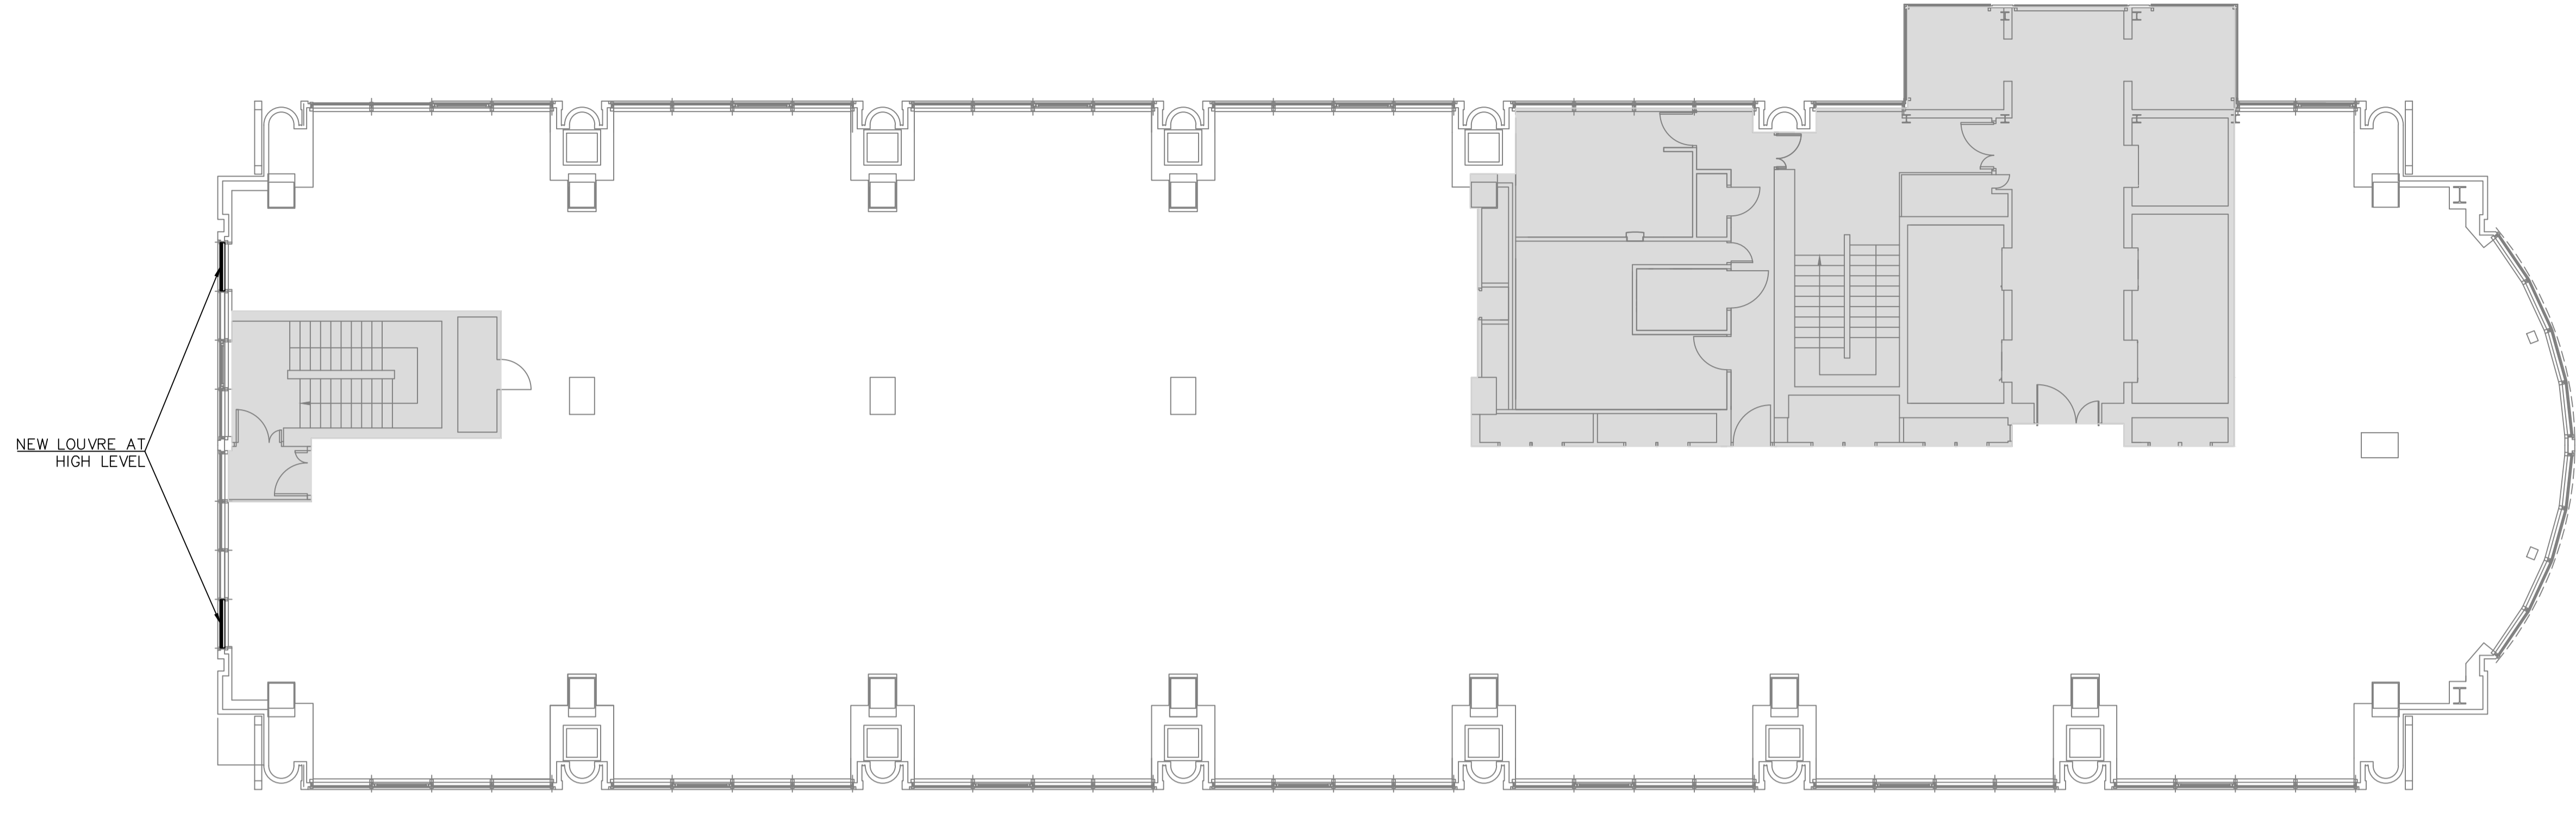

GENERAL ARRANGEMENT - LEVEL 08 - PROPOSED
SCALE: 1:100 @ A1

02

A	31.03.22	PLANNING		LM	HCR
rev	date	revision note		author	checked

Thomas More Square
London
E1W 1YW
UK
Tel 020 7073 9600
Fax 020 7539 1917

Gensler

client
British Land
York House
45 Seymour Street
London
W1H 7LX


key plan

category
GENERAL ARRANGEMENT
family
FAMILY 120000 - 129999
title
LEVEL 08 FLOOR PLANS

project
British Land - 338 Euston Planning

project no	drawn	checked						
08.8190.000	LM	HCR						
scale	date	rev						
1:100@ A1	31.03.2022	A						
project code	origin	v	l	m	l	t	s	n

EUS-GEN-XX-08-DR-A120180

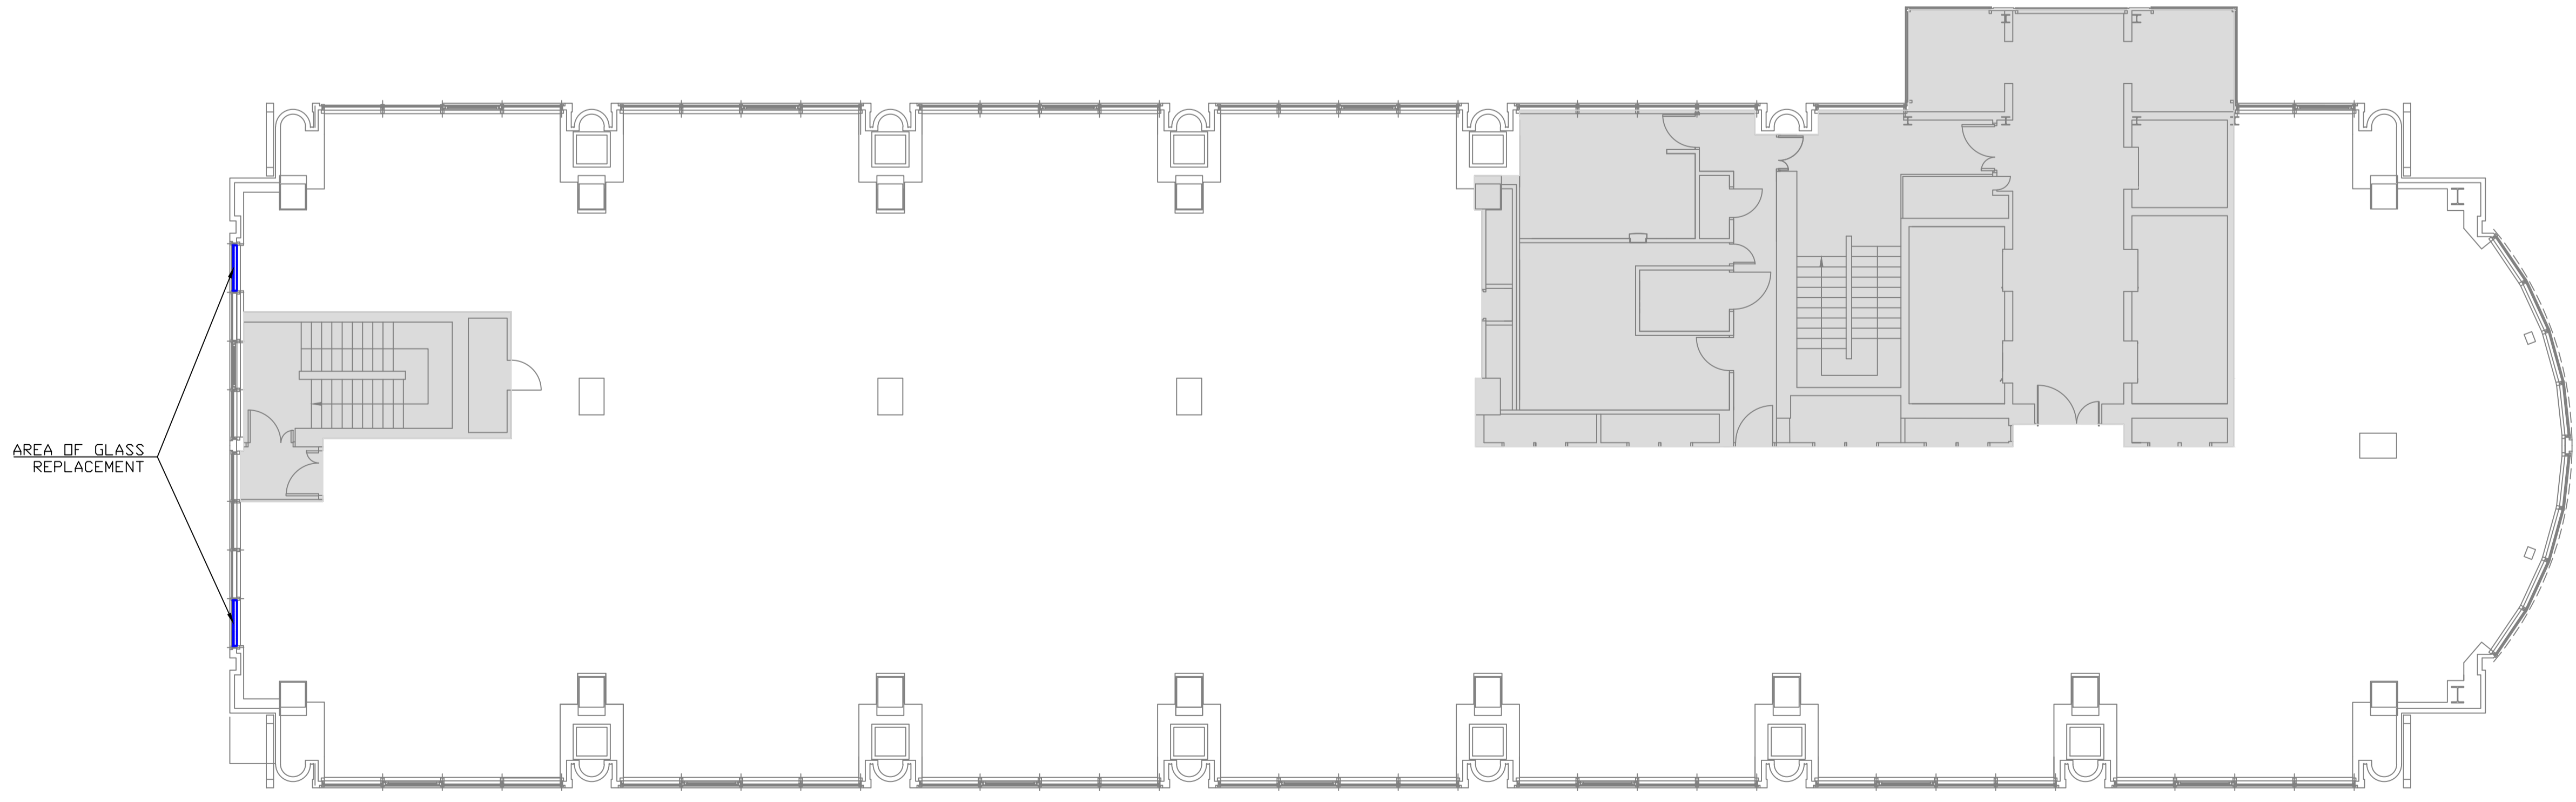

GENERAL ARRANGEMENT - LEVEL 08 - EXISTING
SCALE: 1:100 @ A1

01