


LOCATION PLAN


1:1250

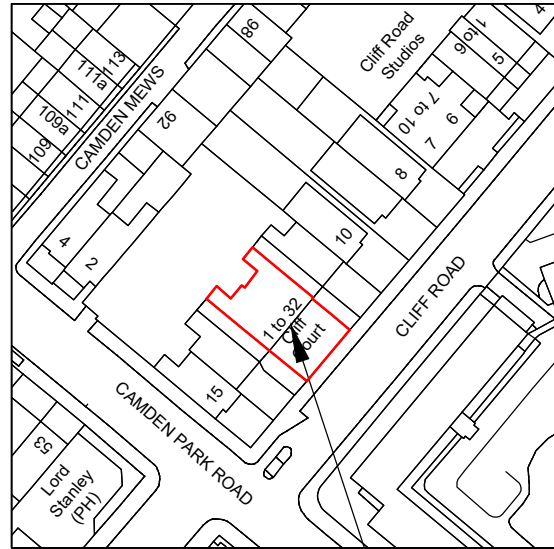


THE SITE

SITE PLAN

1:500

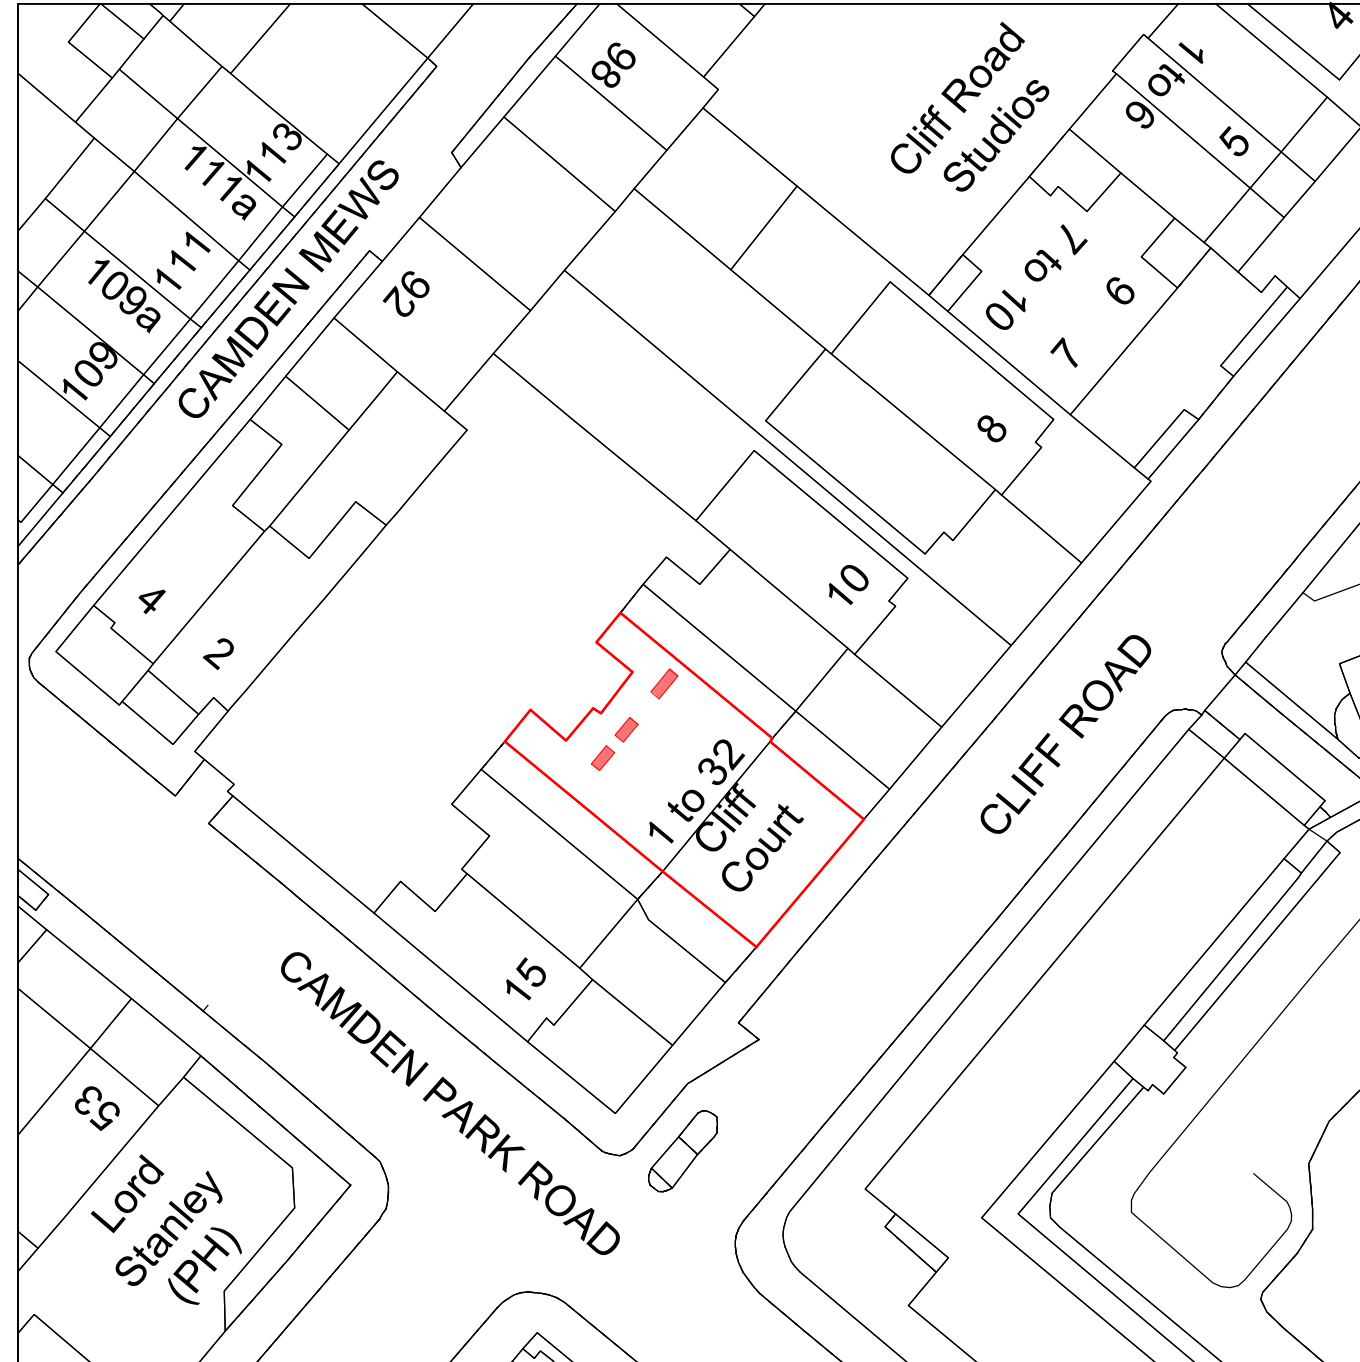

PROPOSED LOCATION

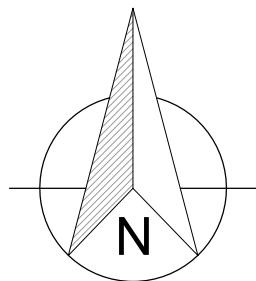

1. All dimensions in millimetres (mm) and levels in metres (m) unless noted otherwise.
2. This drawing to be read in conjunction with all other relevant drawings and specification.
3. All work to comply with the relevant British Standards, Codes of Practice and the Building Regulations.

Revisions:

Customer: Mrs Tutu Ojuoye
 Flat 12, Cliff Court
 Cliff Road
 London
 NW1 9AP

Drawing Title:
 Location and Site plan

Drawing No: 0176/PP/01 Contract No: WD0176BB

Scale: As Shown Starting Date: 04 APR 2022

Drawn: V.PODKOLZINA Size: A3 Revision: . Ref No: .

© Crown copyright. All rights reserved.
 License numbers 010031673 and 100042205