

Copyright in the design and this drawing is the property of RESI. Reproduction in whole or in part is forbidden without written sanction of RESI. This drawing must be read in conjunction with all other relevant documentation and drawings.

RESI accepts no liability for any expense, loss or damage of whatsoever nature and however arising from any variation which has not been referred to them and their approval obtained.

Print out to actual scale. For planning purposes only. All dimensions to be cross checked on site prior to construction and ordering of products. Any discrepancies to be reported to RESI immediately.

NOTES

Existing Materials:

Brickwork / Walls - London stock brick and white painted render

Flat roof - Felt or similar

Windows - White painted timber sash and white uPVC casement windows

Doors - White uPVC single door (front elevation) and white uPVC single door with glazed panel (side elevation)

Railings - Black cast iron railing

RWP's / Gutter's / Fascia's - White painted cast iron pipe, black uPVC gutterings and downpipes

Revision

Rev	Notes	Date
A	Planning	14/12/2021
B	Planning amend	05/05/2022

KEY

- Boundary line
- Level line
- ▨ Neighbouring context

JOB TITLE

Proposed lower ground floor front garden alterations, rear facade alterations, front staircase redesign, floor plan redesign and all associated works at 14a Marsden Street

STATUS

Planning Drawings

DRAWING TITLE

Existing Elevations

CLIENT

Sam Perkins

SCALE

1 : 100 at A3

DRAWN

HD


DATE

May 2022


CHECKED

LM

DRAWING NO. B110087 - 1201 B

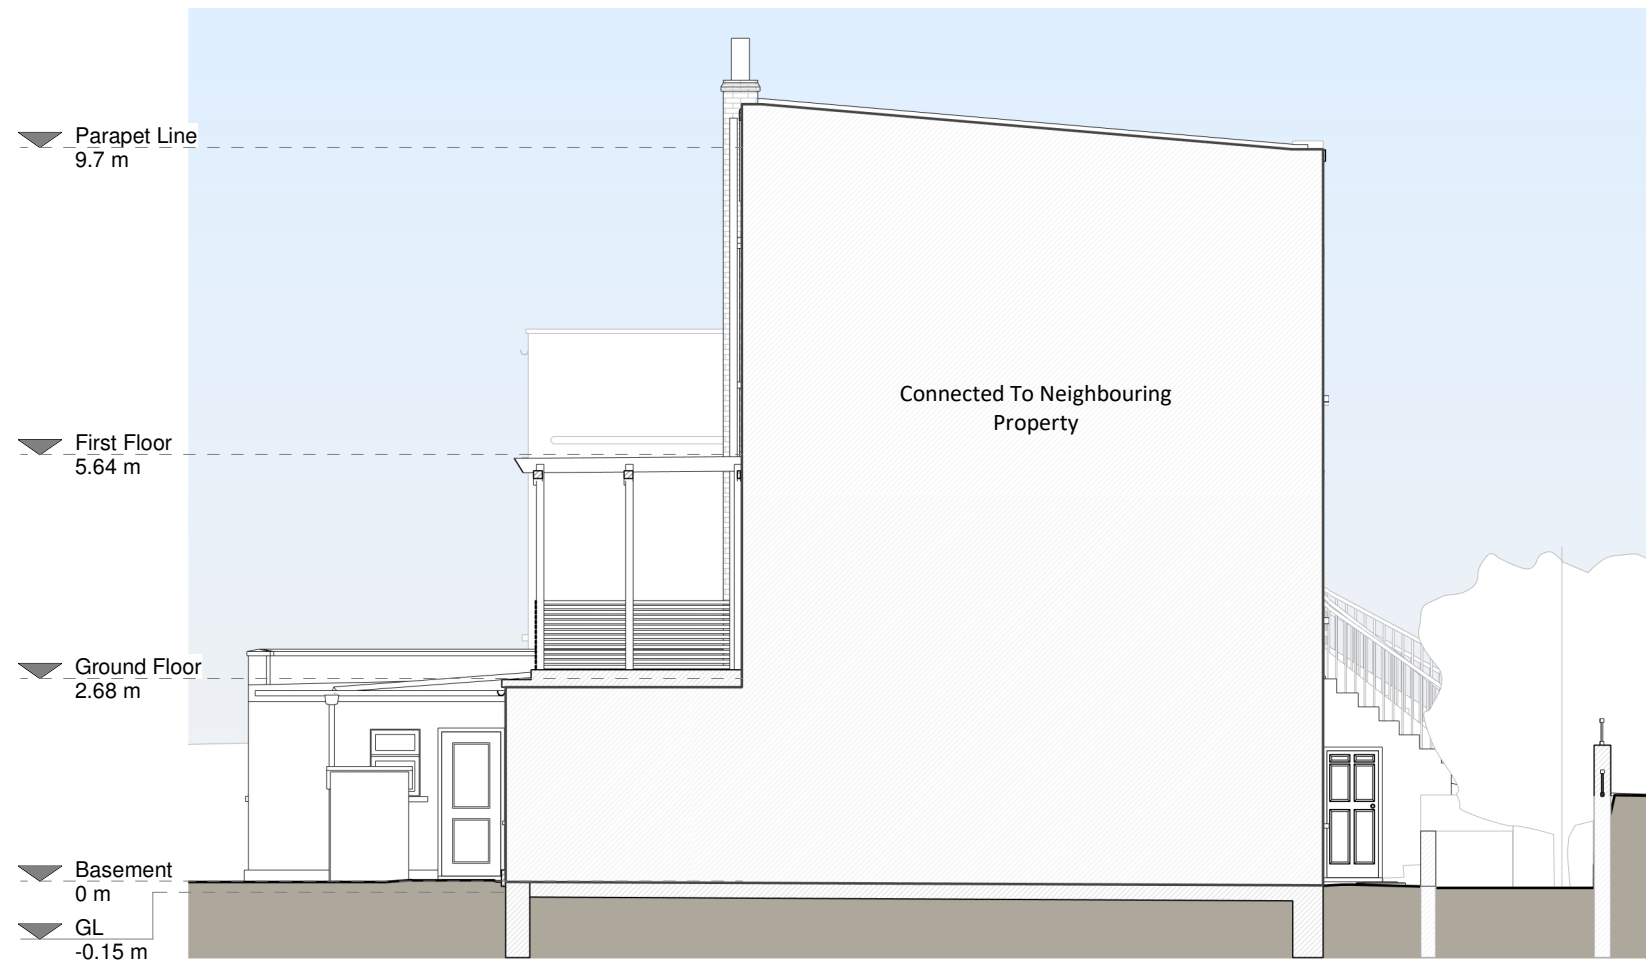

Left Side Elevation

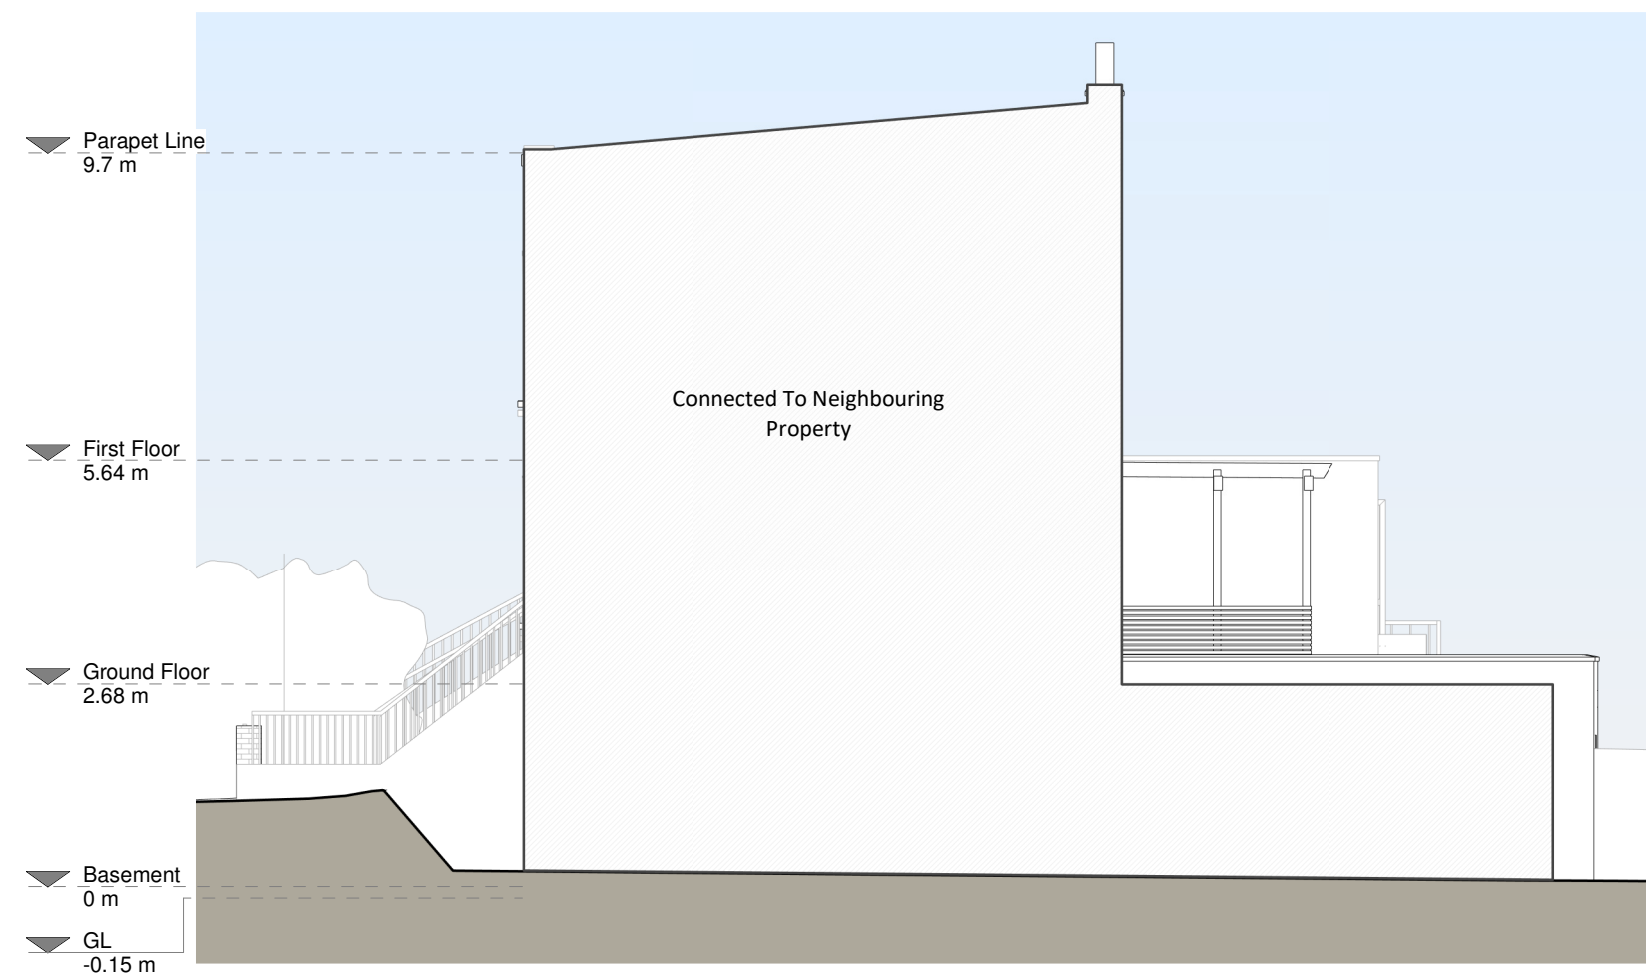

Right Side Elevation

