


**X** PROPOSED  
Front boundary plan 1:50@A3

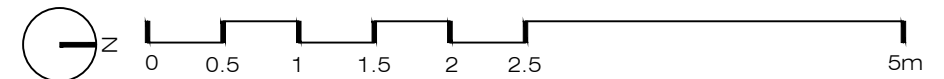

**XUL**  
ARCHITECTURE

Ground Floor Office  
33 Belsize Lane  
London NW3 5AS  
Office: +44 (0) 207 431 9014  
info@xularchitecture.co.uk  
www.xularchitecture.co.uk

PLEASE NOTE:

1. All dimensions to be checked on site before fabrication,
2. Contractor to refer to engineers drawings before proceeding with works.
3. All drawings and designs are covered by design right (intellectual property), and may not be distributed, copied or issued without written permission by the Architect.
4. All design concepts are the sole property of the Architect and no adaptations, reproductions or copies may be made without written permission of the Architect.
5. These drawings are subject to any variation required or recommendation by any statutory authority, or for the better carrying out of the works.
6. Samples to be provided by contractor for XUL Architecture's approval.
7. All finishes to XUL Architecture's satisfaction.
8. All drawings to be approved by XUL Architecture prior to construction.

ADDITIONAL NOTE:

Issue key:

Information (I)

Planning (P)

Tender (T)

Construction (C)

As Built (B)

Project Address  
29 Maresfield Gardens, NW3 5SD

Scale 1:50@A3

Rev. Date 29.04.22

Drawn AT

Checked SC

PROPOSED

Front boundary plan

Dwg. No. PA-01

Project Number


Issue For:  
PLANNING

Rev. P-00


Rev.

Rev.

Rev.

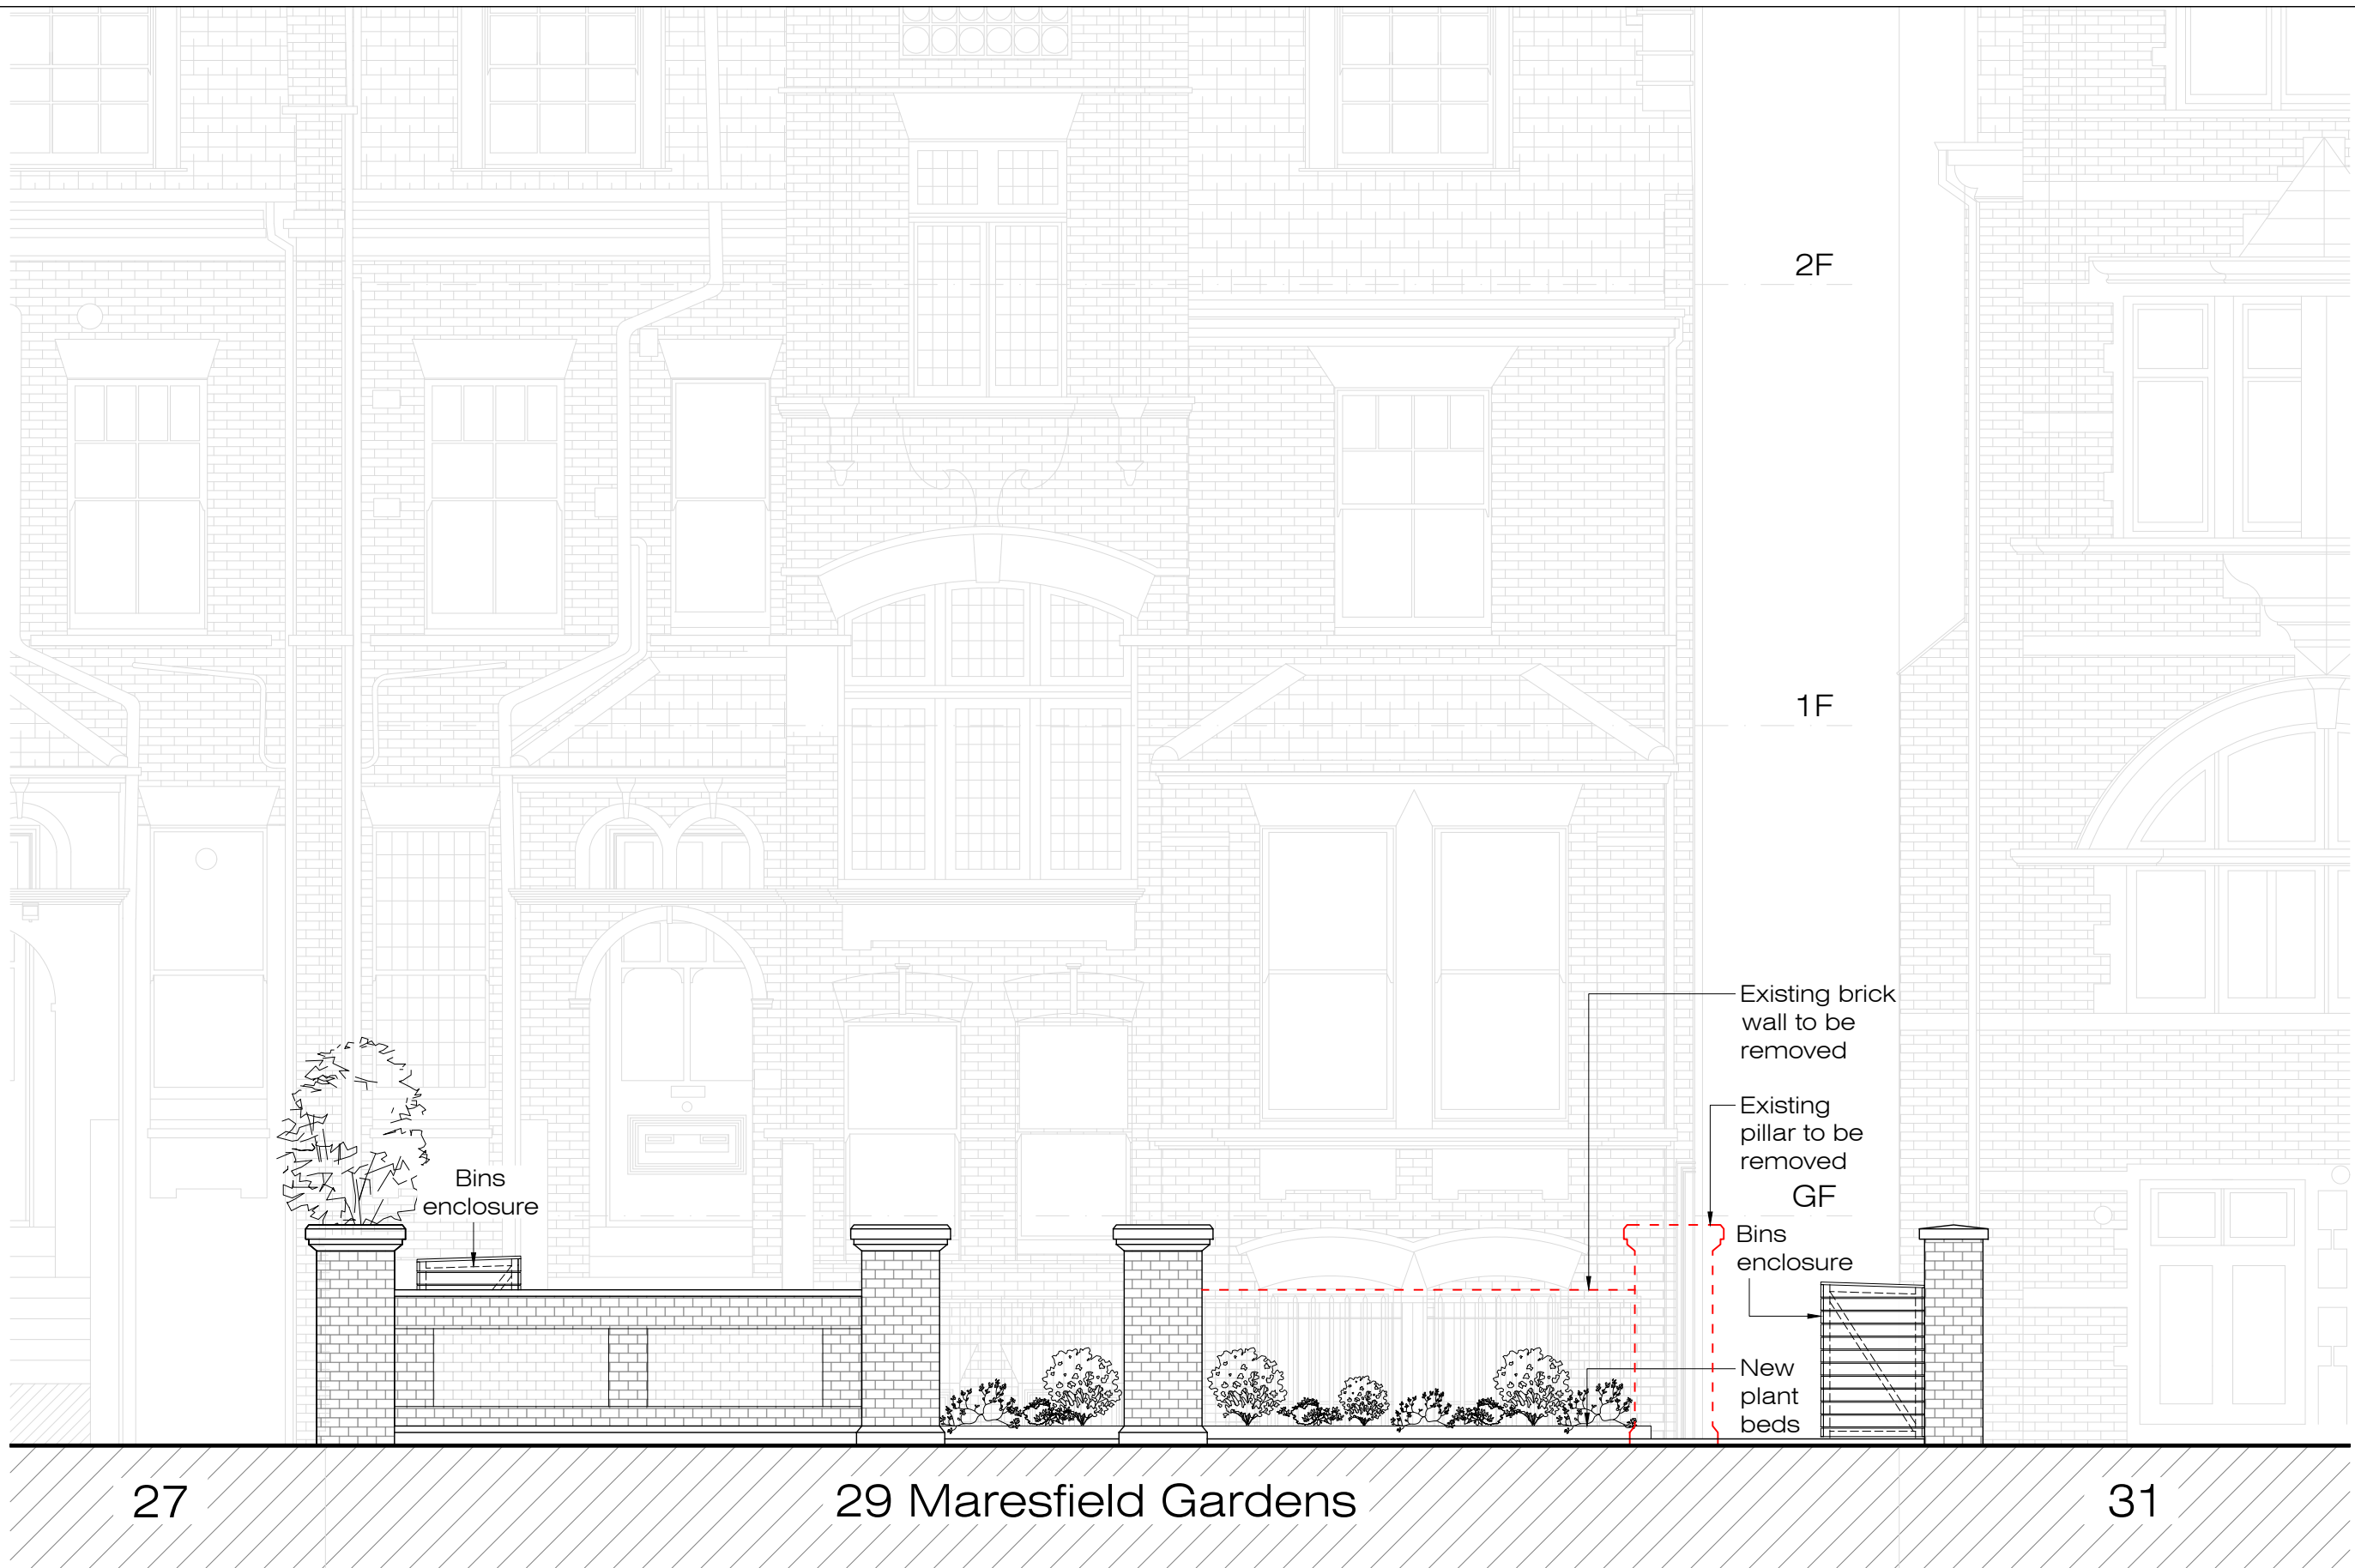

**X** PROPOSED  
Front boundary elevation 1:50@A3

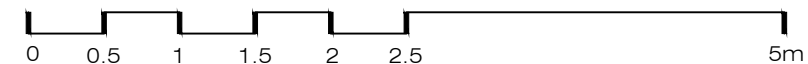

**XUL**  
ARCHITECTURE

Ground Floor Office  
33 Belsize Lane  
London NW3 5AS  
Office: +44 (0) 207 431 9014  
info@xularchitecture.co.uk  
www.xularchitecture.co.uk

PLEASE NOTE:

- All dimensions to be checked on site before fabrication,
- Contractor to refer to engineers drawings before proceeding with works.
- All drawings and designs are covered by design right (intellectual property), and may not be distributed, copied or issued without written permission by the Architect.
- All design concepts are the sole property of the Architect and no adaptations, reproductions or copies may be made without written permission of the Architect.
- These drawings are subject to any variation required or recommendation by any statutory authority, or for the better carrying out of the works.
- Samples to be provided by contractor for XUL Architecture's approval.
- All finishes to XUL Architecture's satisfaction.
- All drawings to be approved by XUL Architecture prior to construction.

ADDITIONAL NOTE:

Issue key:

Information (I)  
Planning (P)  
Tender (T)  
Construction (C)  
As Built (B)

Project Address  
29 Maresfield Gardens, NW3 5SD

Scale 1:50@A3 PROPOSED






Rev. Date 29.04.22 Front boundary elevation

Drawn AT Dwg. No. PA-02 Rev. P-00

Checked SC Project Number 19071

Issue For:  
PLANNING



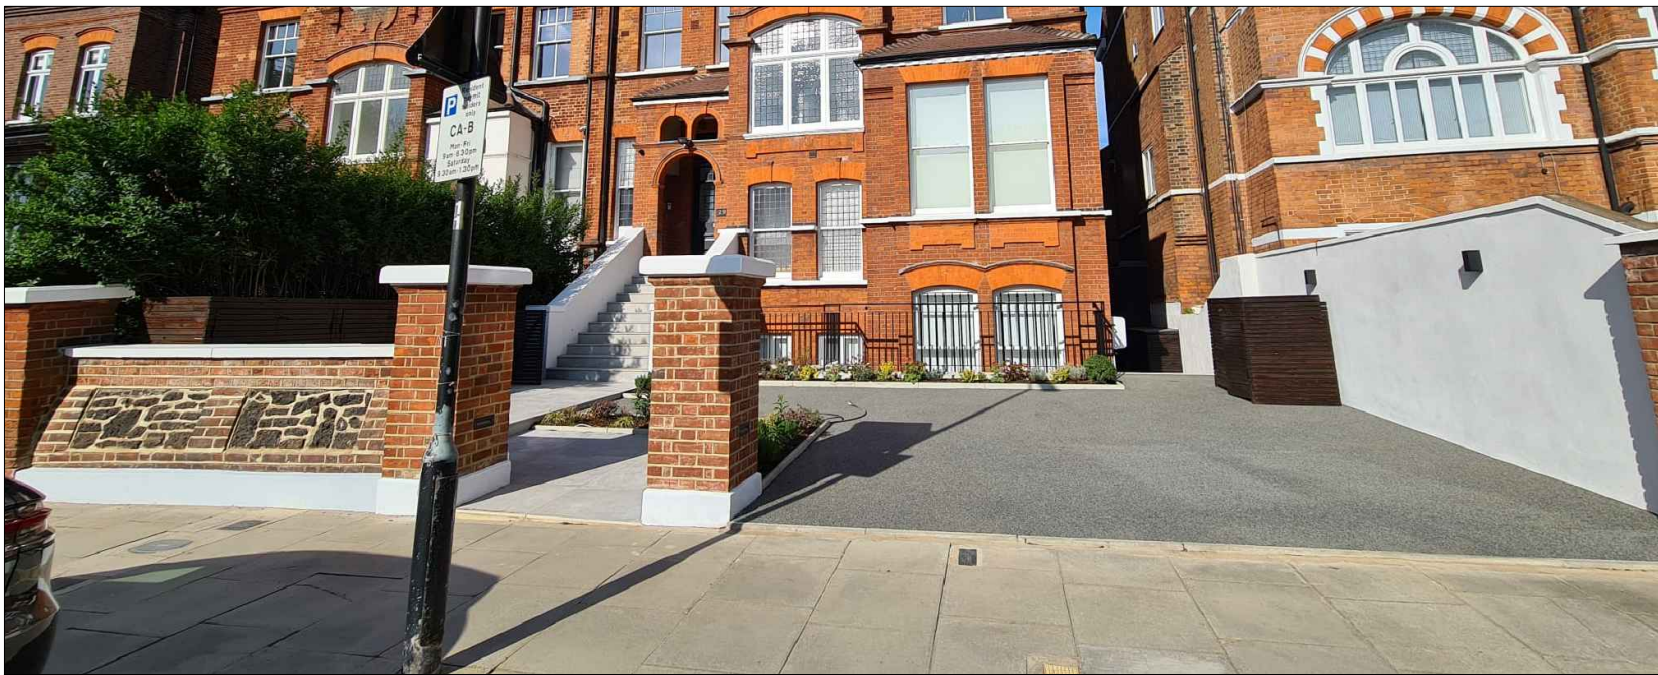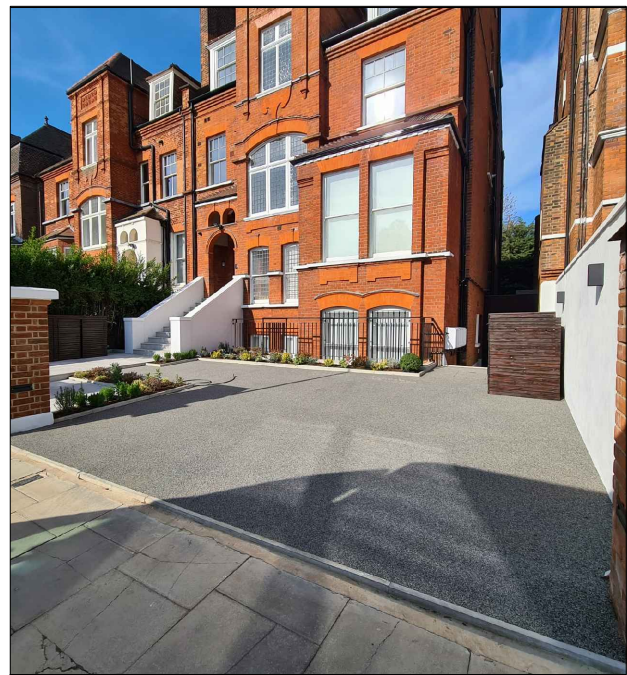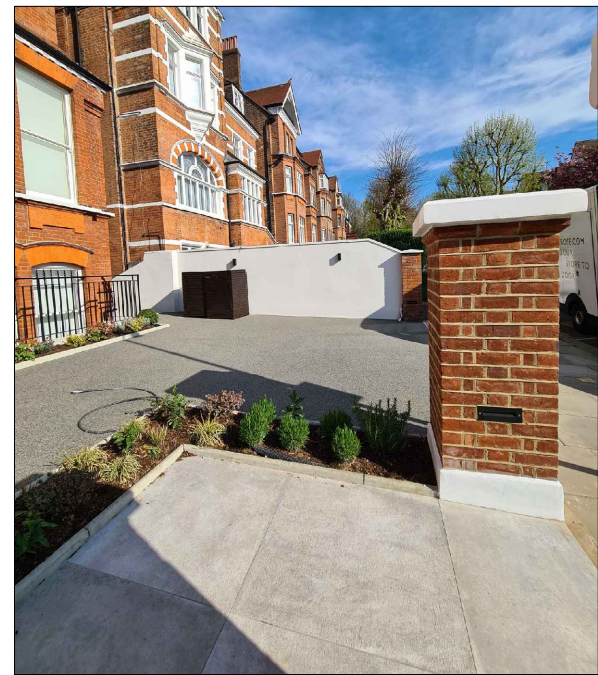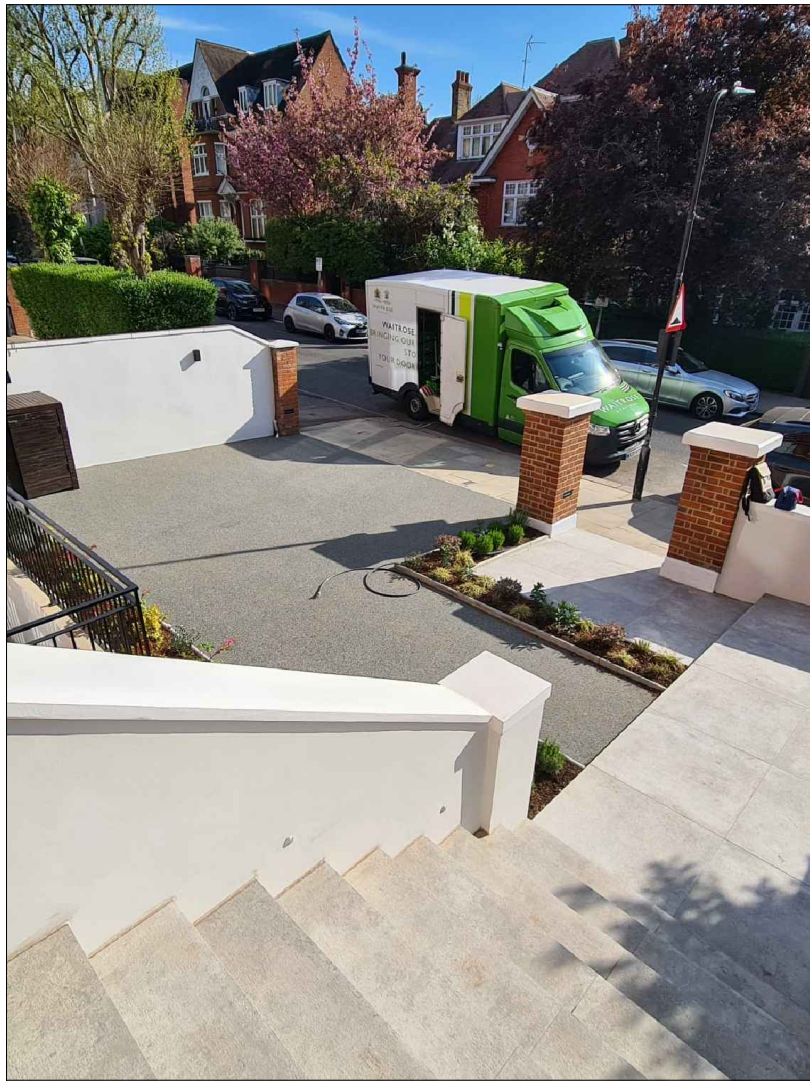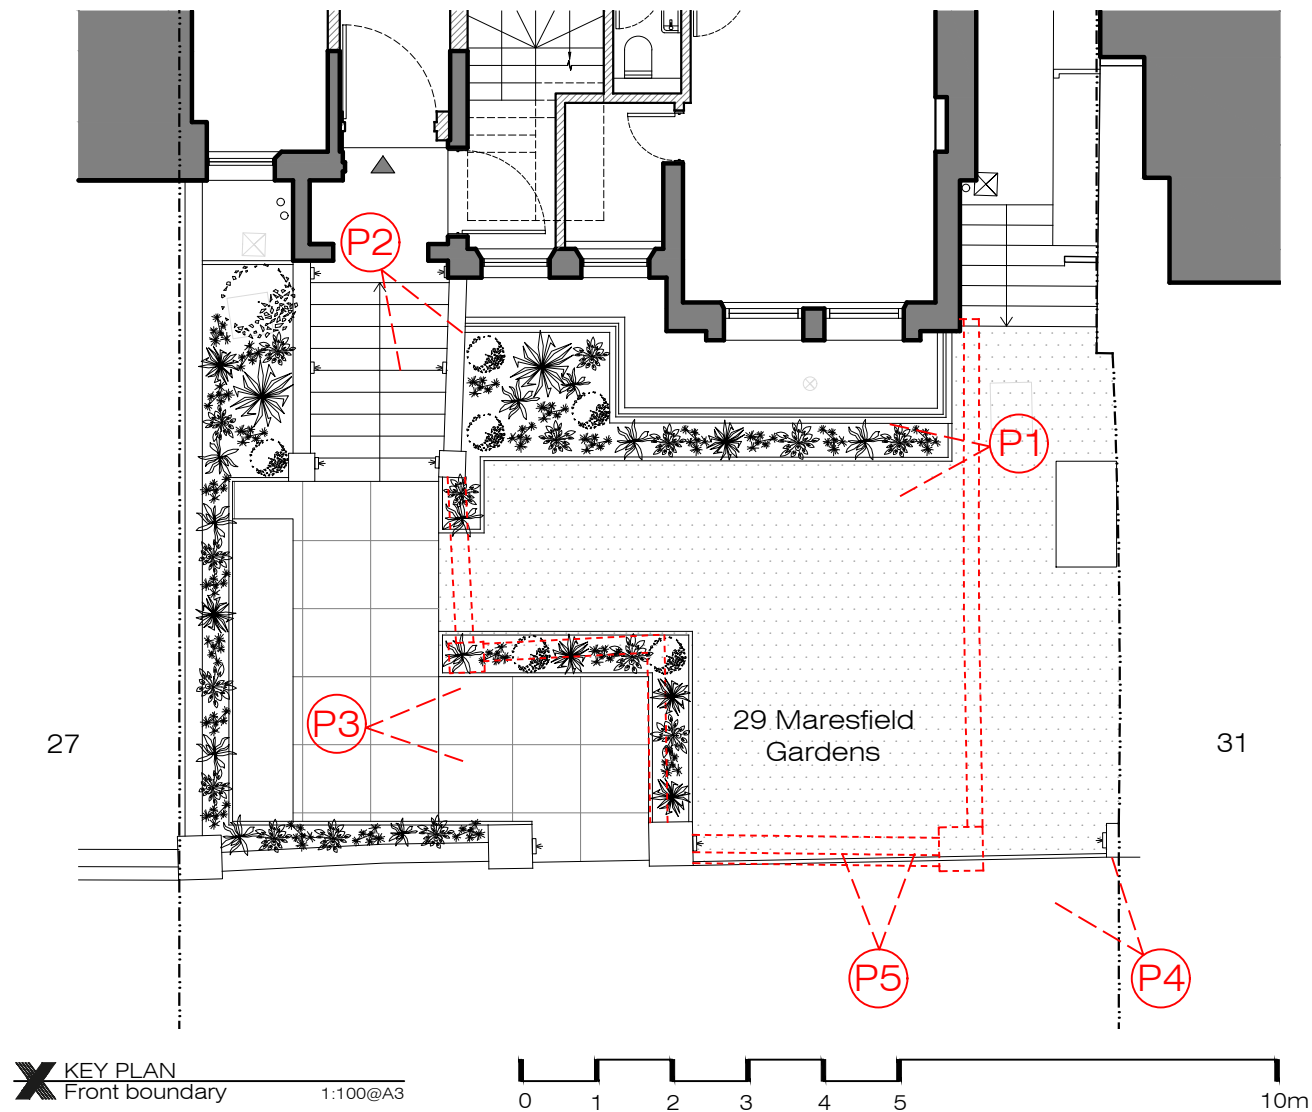

Perspective 3

Perspective 4

Perspective 5

**XUL**  
ARCHITECTURE

Ground Floor Office  
33 Belsize Lane  
London NW3 5AS  
Office: +44 (0) 207 431 9014  
info@xularchitecture.co.uk  
www.xularchitecture.co.uk


PLEASE NOTE:

1. All dimensions to be checked on site before fabrication,
2. Contractor to refer to engineers drawings before proceeding with works.
3. All drawings and designs are covered by design right (intellectual property), and may not be distributed, copied or issued without written permission by the Architect.
4. All design concepts are the sole property of the Architect and no adaptations, reproductions or copies may be made without written permission of the Architect.
5. These drawings are subject to any variation required or recommendation by any statutory authority, or for the better carrying out of the works.
6. Samples to be provided by contractor for XUL Architecture's approval.
7. All finishes to XUL Architecture's satisfaction.
8. All drawings to be approved by XUL Architecture prior to construction.


ADDITIONAL NOTE:

Issue key: Information (I) Planning (P) Tender (T) Construction (C) As Built (B)	Project Address 29 Maresfield Gardens, NW3 5SD		Issue For: PLANNING	
	Scale	varies@A3	PROPOSED	
	Rev. Date	29.04.22	Site photos	
	Drawn	AT	Dwg. No.	PA-03
	Checked	SC	Rev.	P-00
	Project Number		19071	




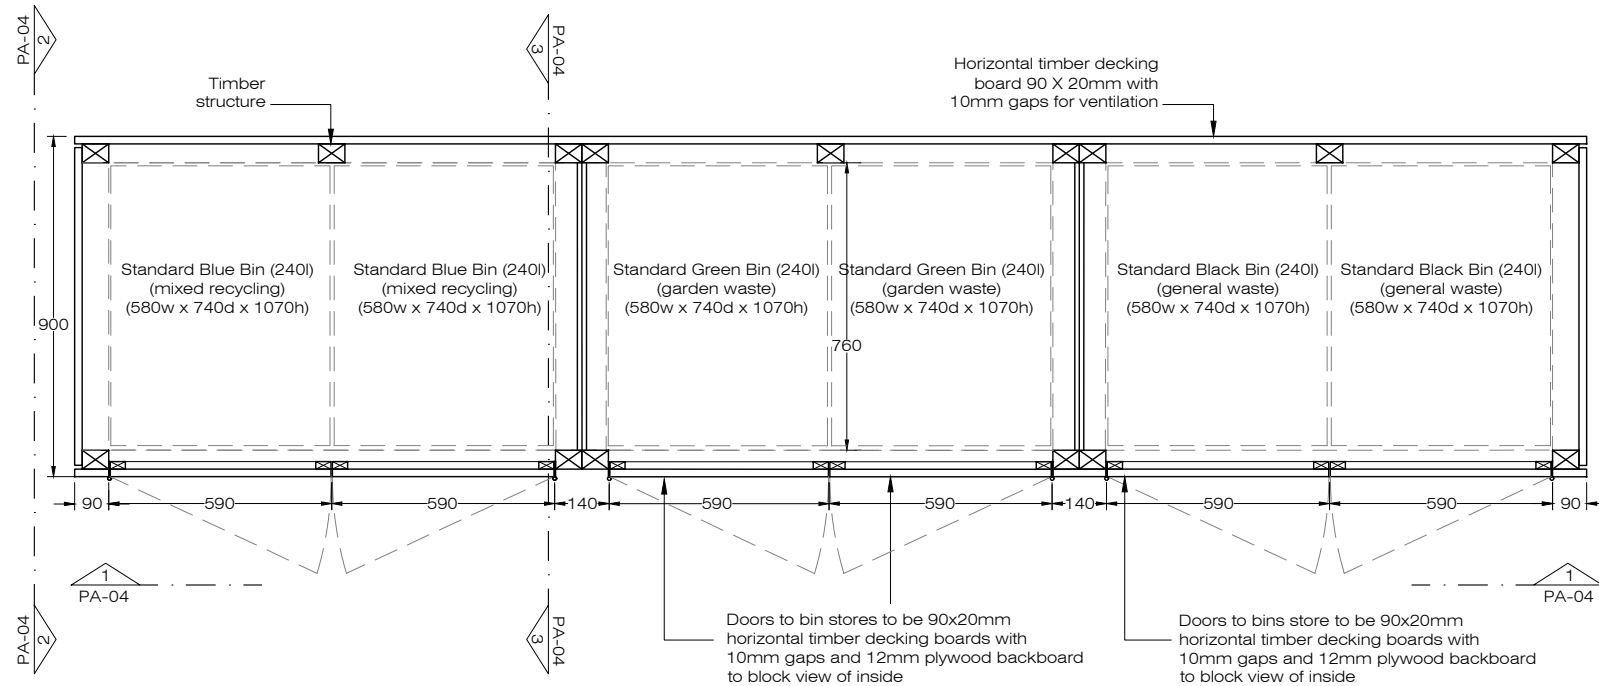


**PROPOSED**  
Bins enclosure plan 1:20@A3

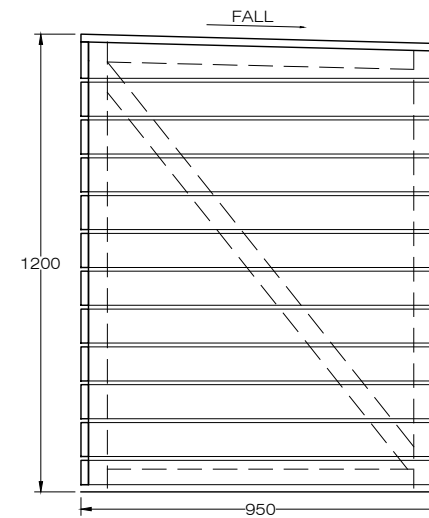



**PROPOSED**  
Side elevation 2 1:20@A3

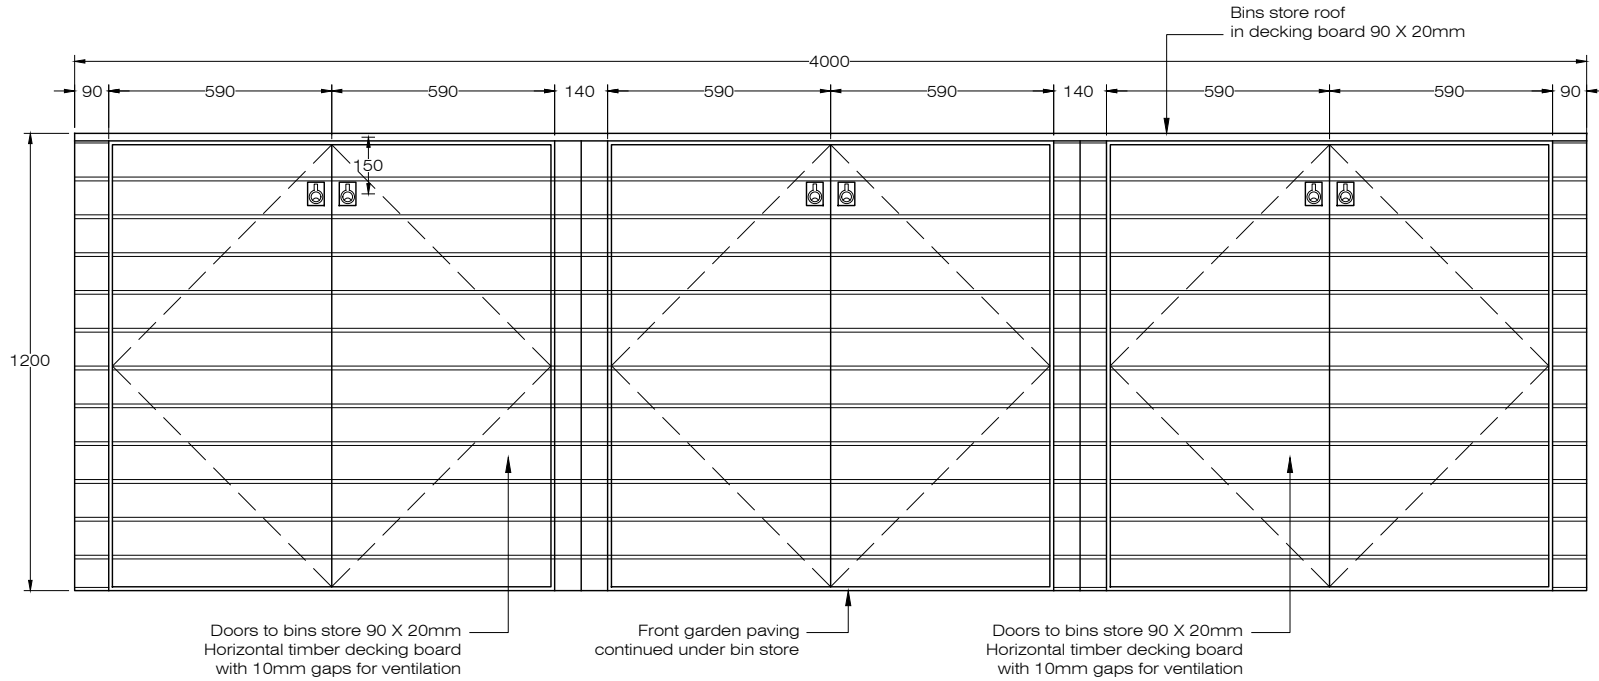

**PROPOSED**  
Front elevation 1 1:20@A3

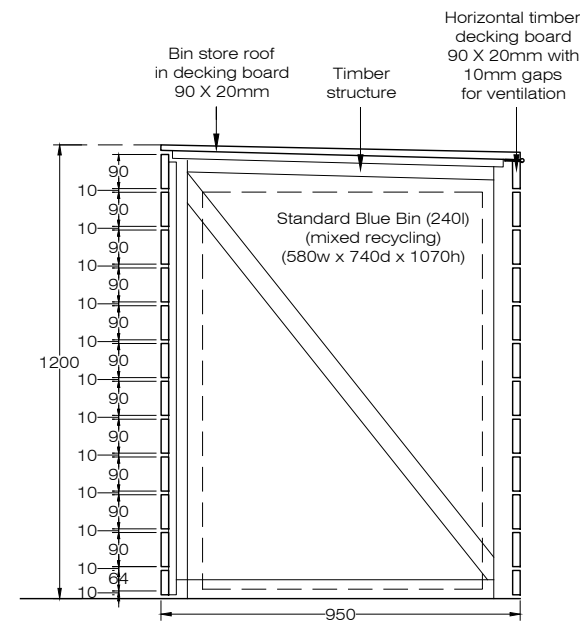

**PROPOSED**  
Section 3 1:20@A3

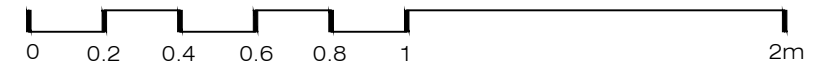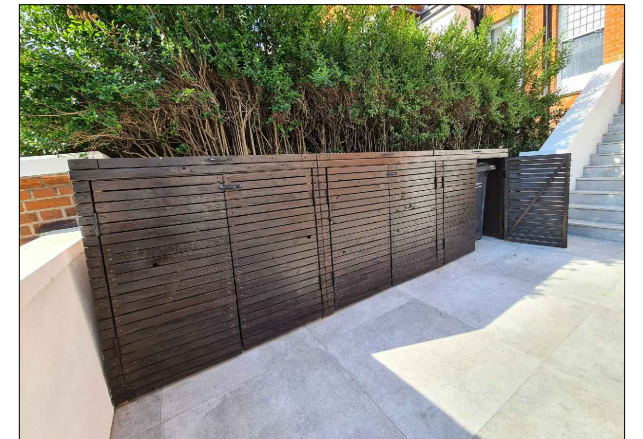

**PLEASE NOTE:**

- All dimensions to be checked on site before fabrication,
- Contractor to refer to engineers drawings before proceeding with works.
- All drawings and designs are covered by design right (intellectual property), and may not be distributed, copied or issued without written permission by the Architect.
- All design concepts are the sole property of the Architect and no adaptations, reproductions or copies may be made without written permission of the Architect.
- These drawings are subject to any variation required or recommendation by any statutory authority, or for the better carrying out of the works.
- Samples to be provided by contractor for XUL Architecture's approval.
- All finishes to XUL Architecture's satisfaction.
- All drawings to be approved by XUL Architecture prior to construction.

**ADDITIONAL NOTE:**

**Issue key:**

Information (I)  
Planning (P)  
Tender (T)  
Construction (C)  
As Built (B)

**Project Address**

29 Maresfield Gardens, NW3 5SD

Scale 1:20@A3

Rev. Date 29.04.22

Drawn AT

Checked SC

PROPOSED

Bins enclosure

Dwg. No. PA-04

Rev. P-00

Project Number 19071

**Issue For:**

PLANNING