

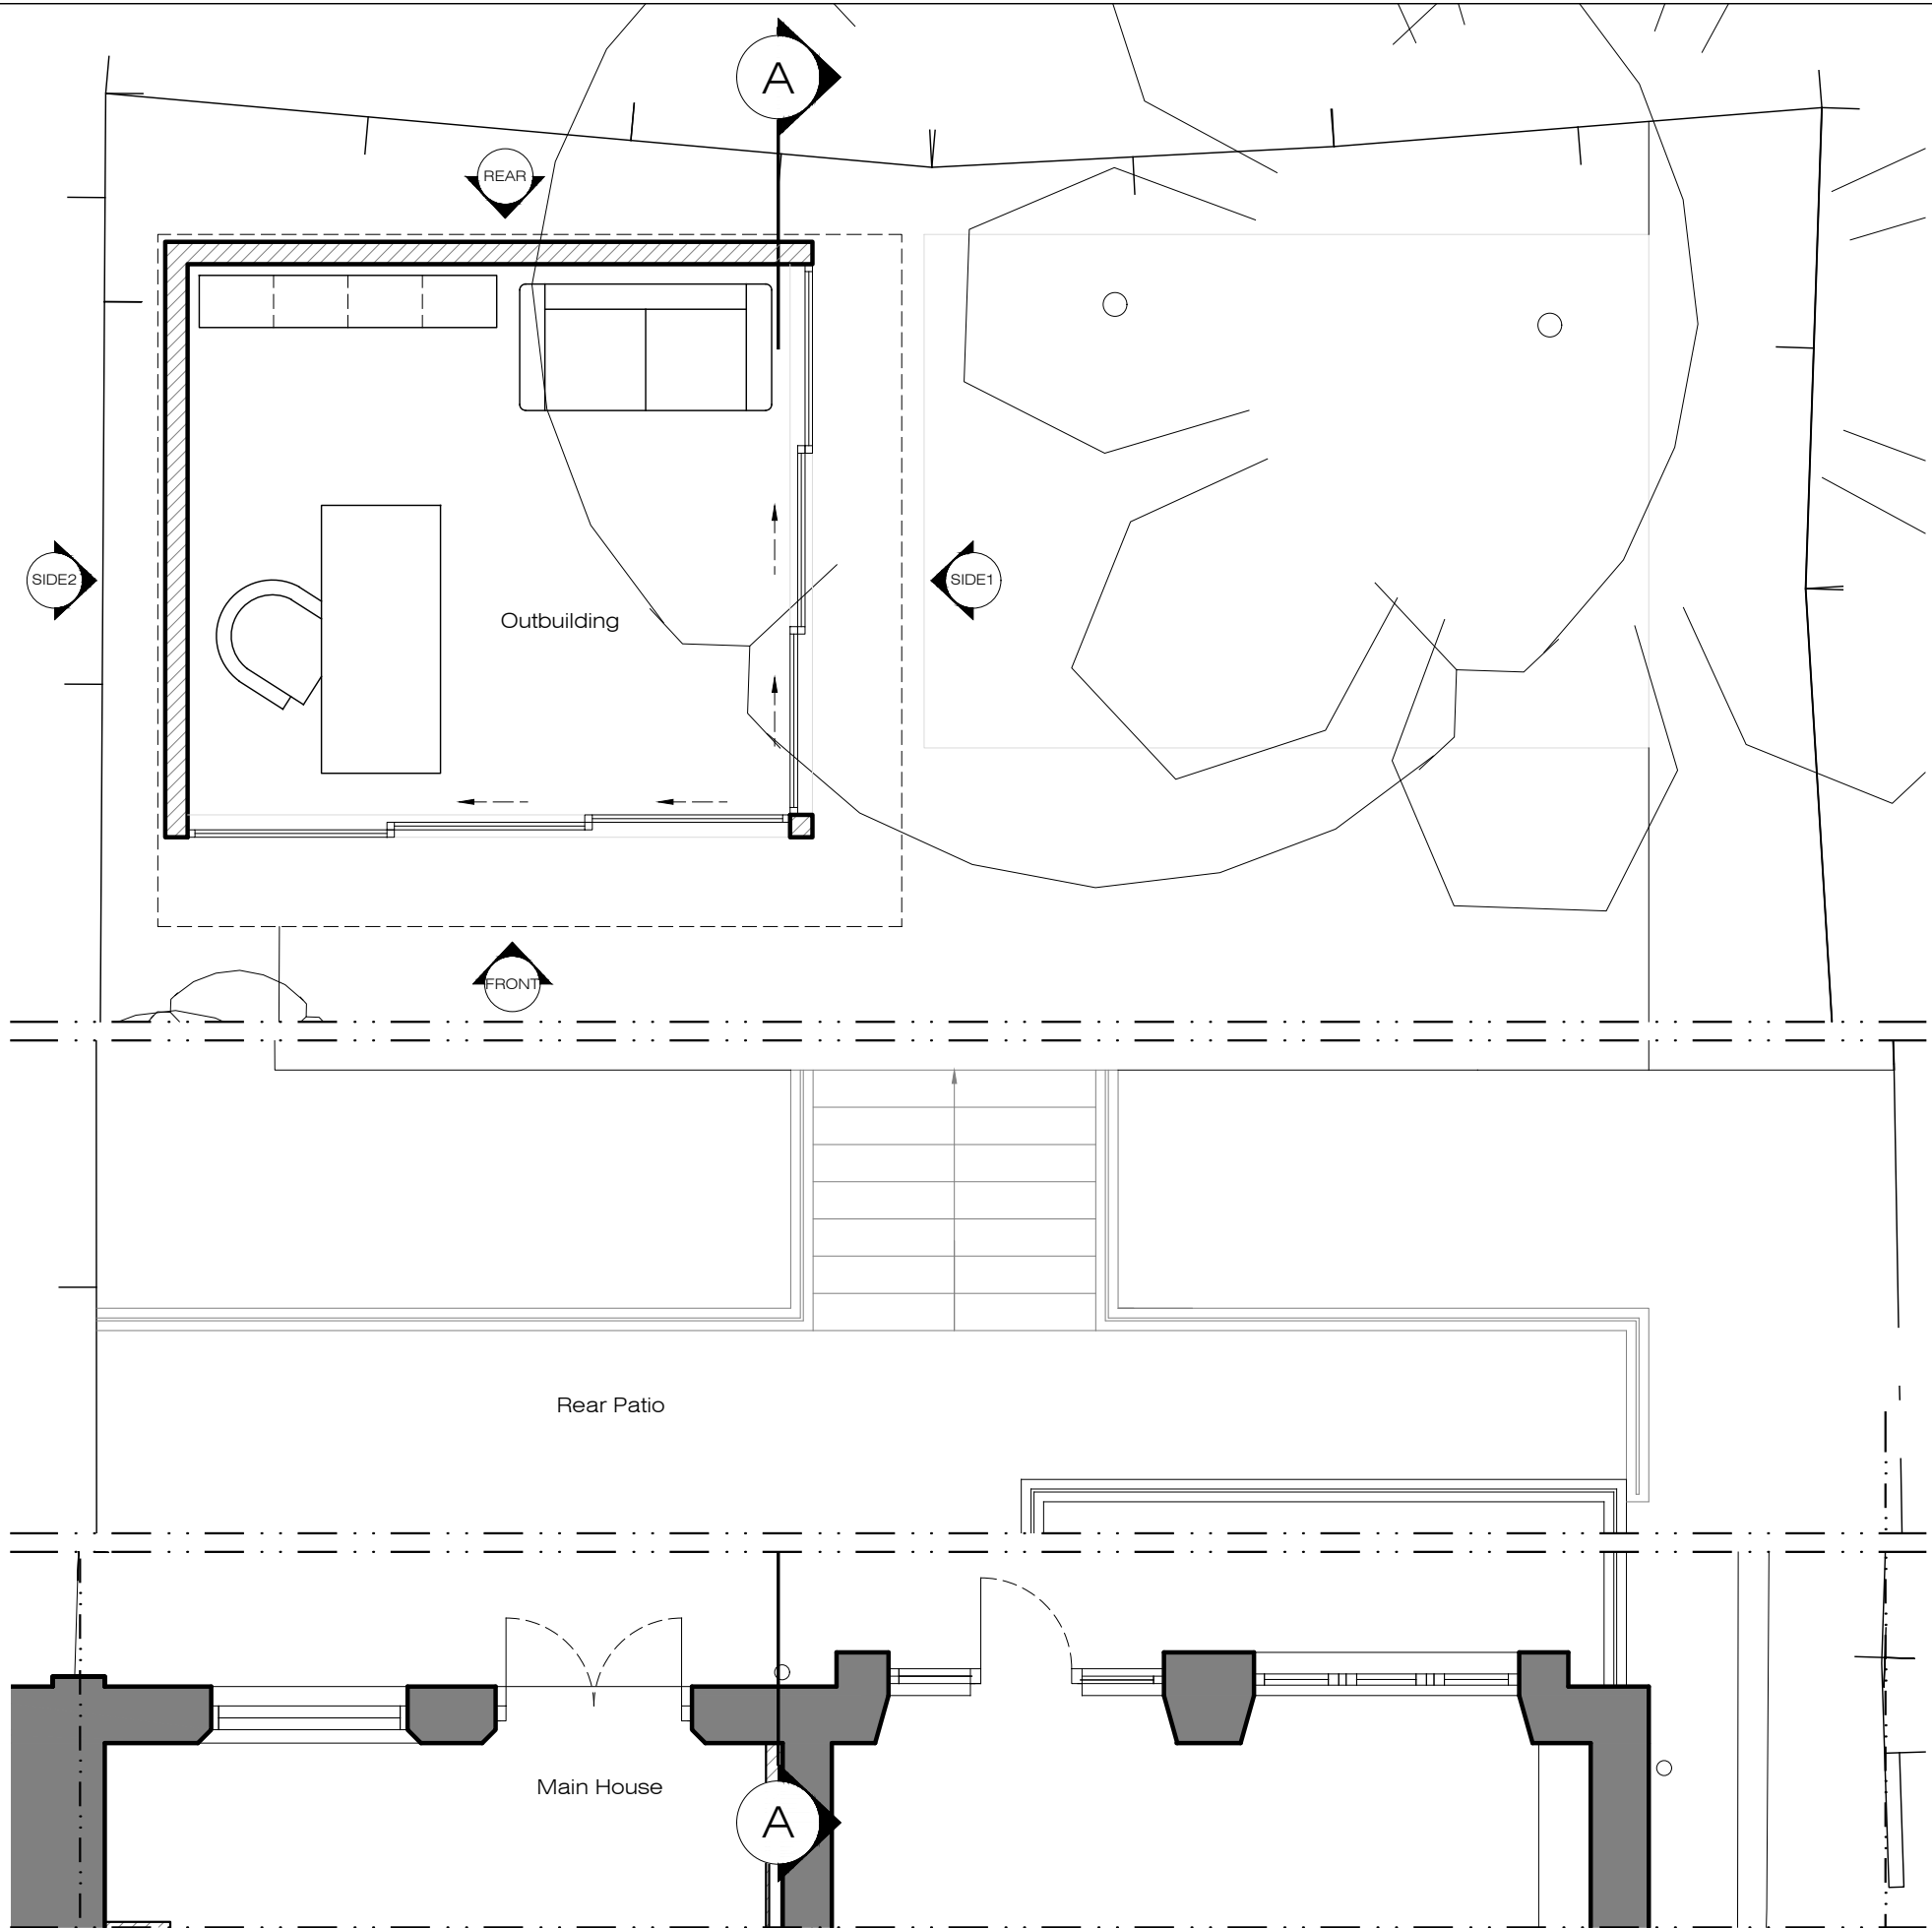


PROPOSED - Outbuilding
Site plan 1:200@A3

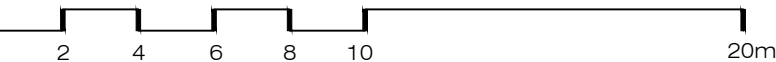

PROPOSED - Outbuilding
Plan 1:50@A3

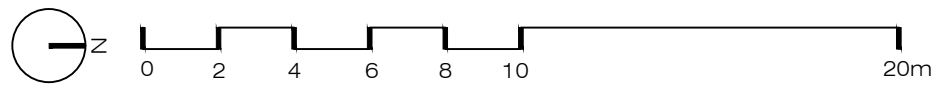

- PLEASE NOTE:
1. All dimensions to be checked on site before fabrication.
 2. Contractor to refer to engineers drawings before proceeding with works.
 3. All drawings and designs are covered by design right (intellectual property), and may not be distributed, copied or issued without written permission by the Architect.
 4. All design concepts are the sole property of the Architect and no adaptations, reproductions or copies may be made without written permission of the Architect.
 5. These drawings are subject to any variation required or recommendation by any statutory authority, or for the better carrying out of the works.
 6. Samples to be provided by contractor for XUL Architecture's approval.
 7. All finishes to XUL Architecture's satisfaction.
 8. All drawings to be approved by XUL Architecture prior to construction.


ADDITIONAL NOTE:

Issue key:	Tender (T)
Information (I)	Construction (C)
Planning (P)	As Built (B)


Project Address
29 Maresfield Gardens, NW3 5SD

PROPOSED
Plans


Scale varies@A3	Dwg. No. PA-01
Rev. Date 29.04.22	Rev. P-00
Drawn AT	Project Number 19071
Checked SC	Issue For: PLANNING

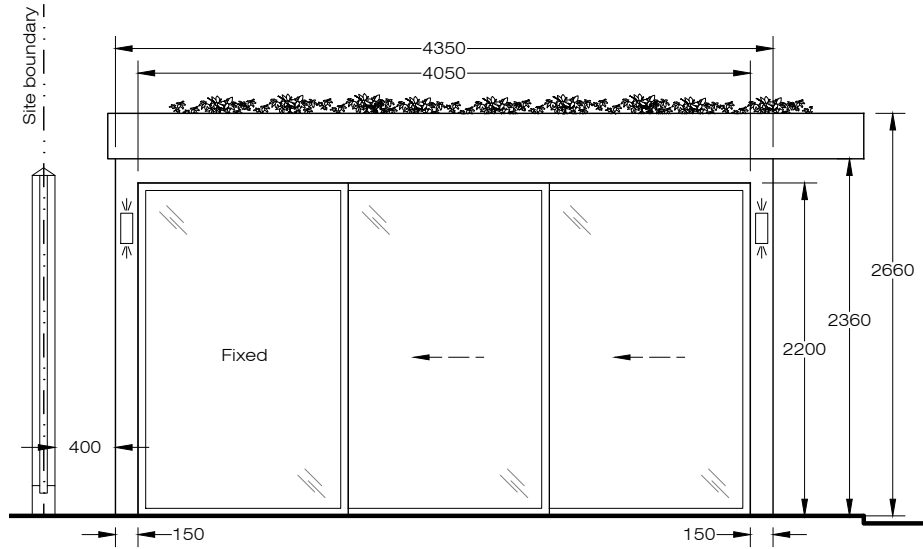


PROPOSED - Outbuilding
Front Elevation 1:50@A3

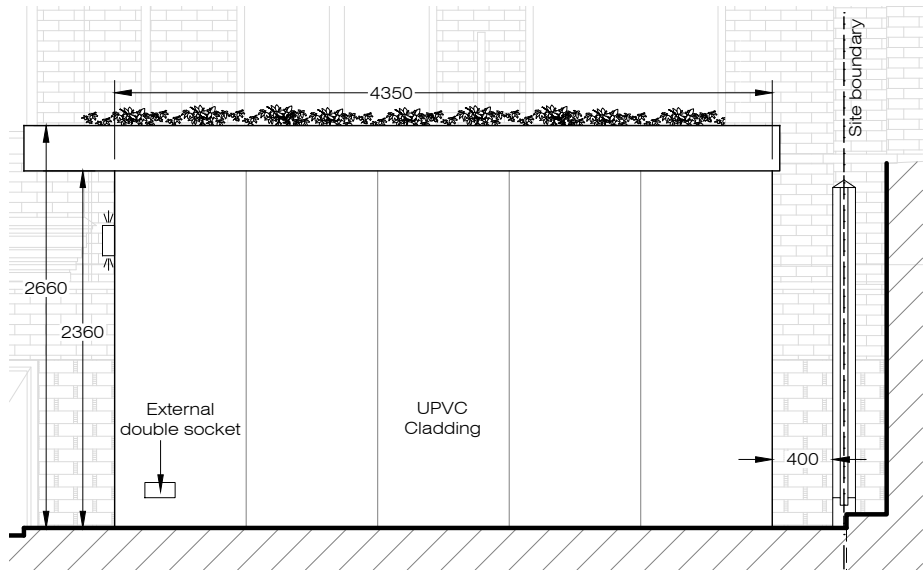


PROPOSED - Outbuilding
Rear Elevation 1:50@A3

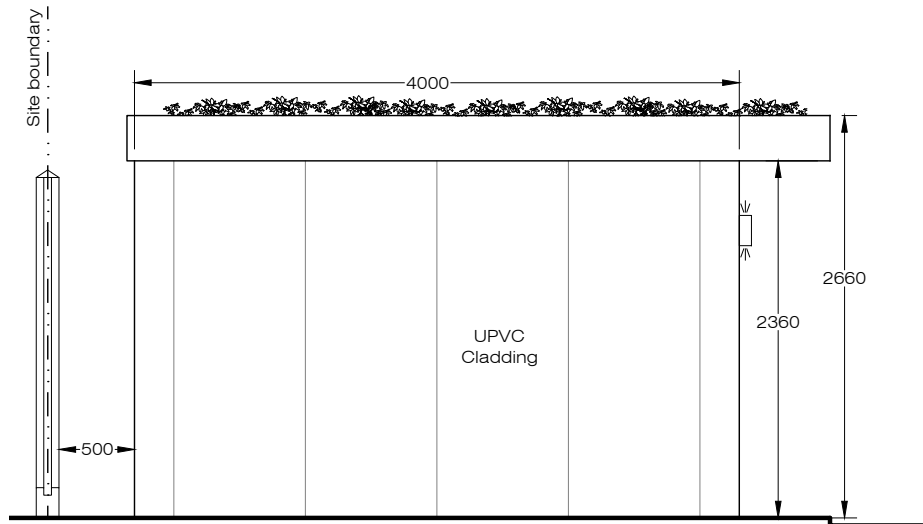


PROPOSED - Outbuilding
Side 2 Elevation 1:50@A3

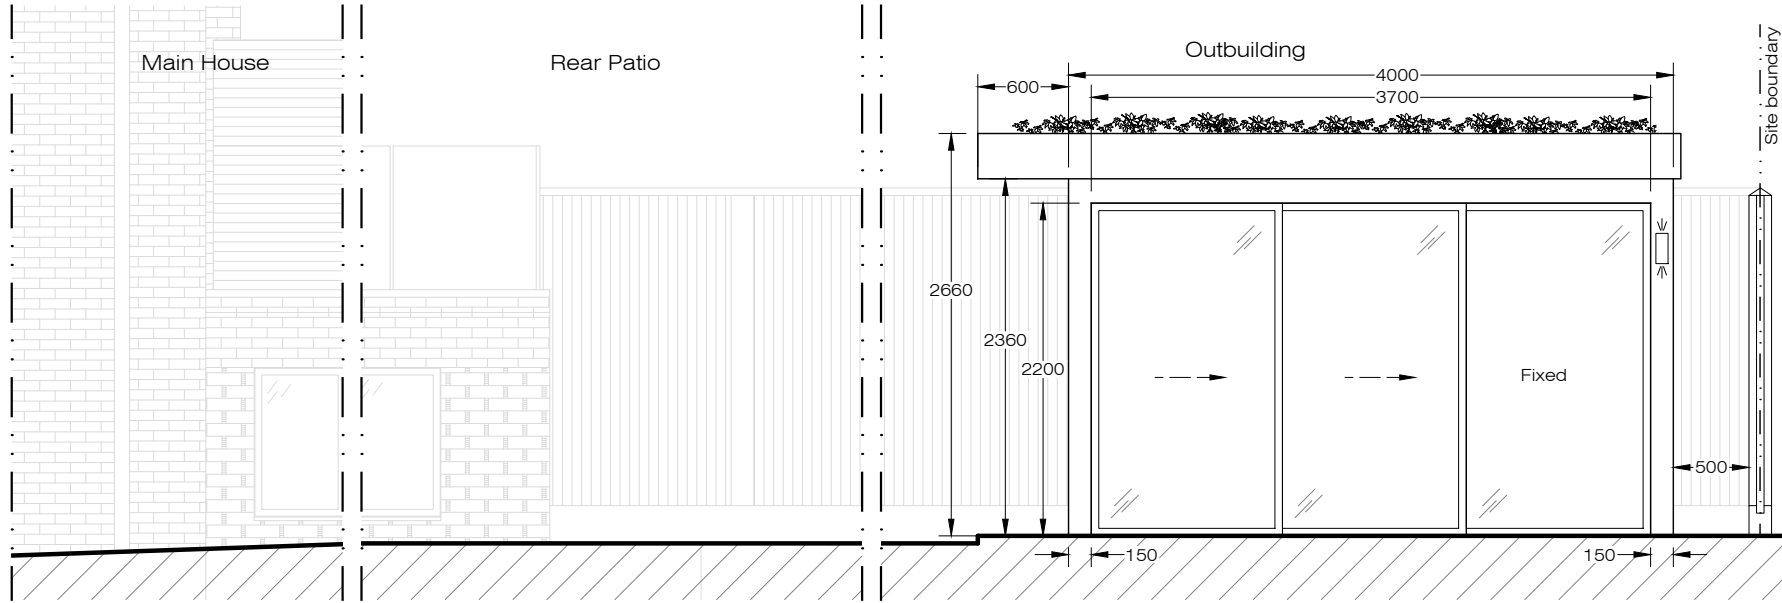

PROPOSED - Outbuilding
Side 1 Elevation 1:50@A3

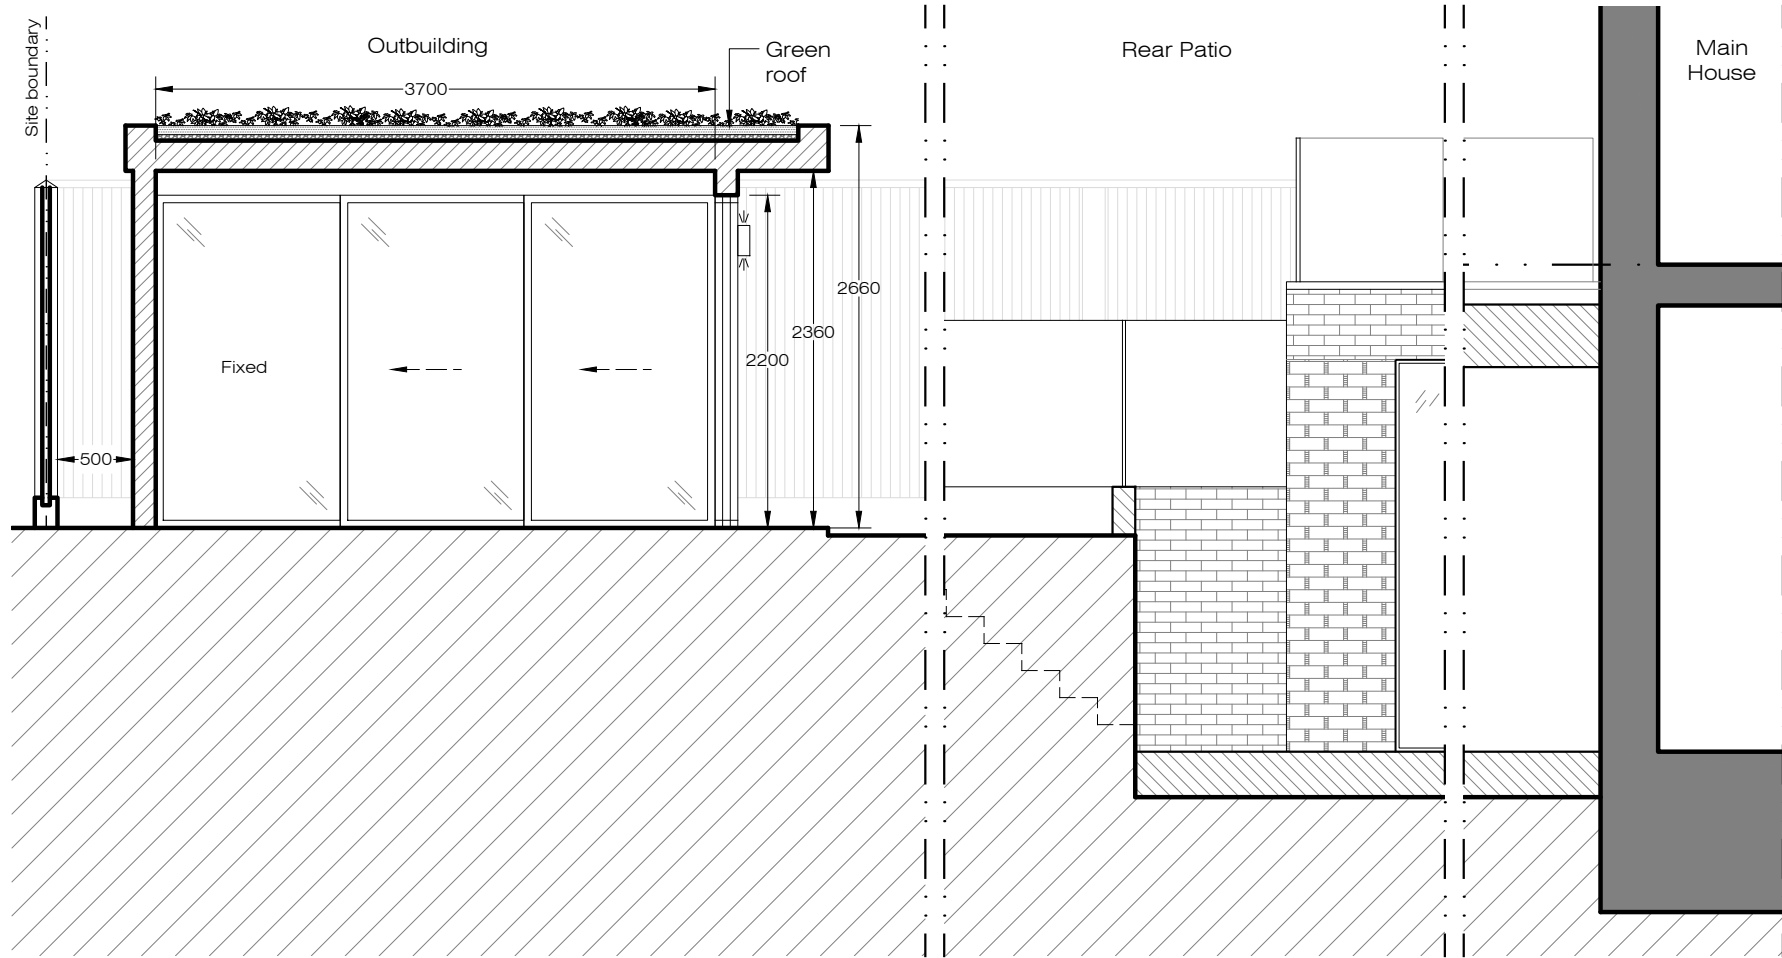

PROPOSED - Outbuilding
Section AA 1:50@A3

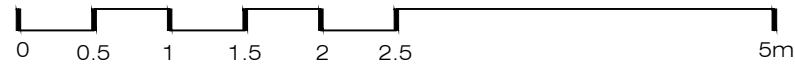

- PLEASE NOTE:**
1. All dimensions to be checked on site before fabrication,
 2. Contractor to refer to engineers drawings before proceeding with works.
 3. All drawings and designs are covered by design right (intellectual property), and may not be distributed, copied or issued without written permission by the Architect.
 4. All design concepts are the sole property of the Architect and no adaptations, reproductions or copies may be made without written permission of the Architect.
 5. These drawings are subject to any variation required or recommendation by any statutory authority, or for the better carrying out of the works.
 6. Samples to be provided by contractor for XUL Architecture's approval.
 7. All finishes to XUL Architecture's satisfaction.
 8. All drawings to be approved by XUL Architecture prior to construction.


ADDITIONAL NOTE:

Issue key:	Tender (T)
Information (I)	Construction (C)
Planning (P)	As Built (B)


Project Address
29 Maresfield Gardens, NW3 5SD

PROPOSED
Elevations & Section

Scale varies@A3	Dwg. No. PA-02
Rev. Date 29.04.22	Rev. P-00
Drawn AT	Project Number 19071
Checked SC	Issue For: PLANNING

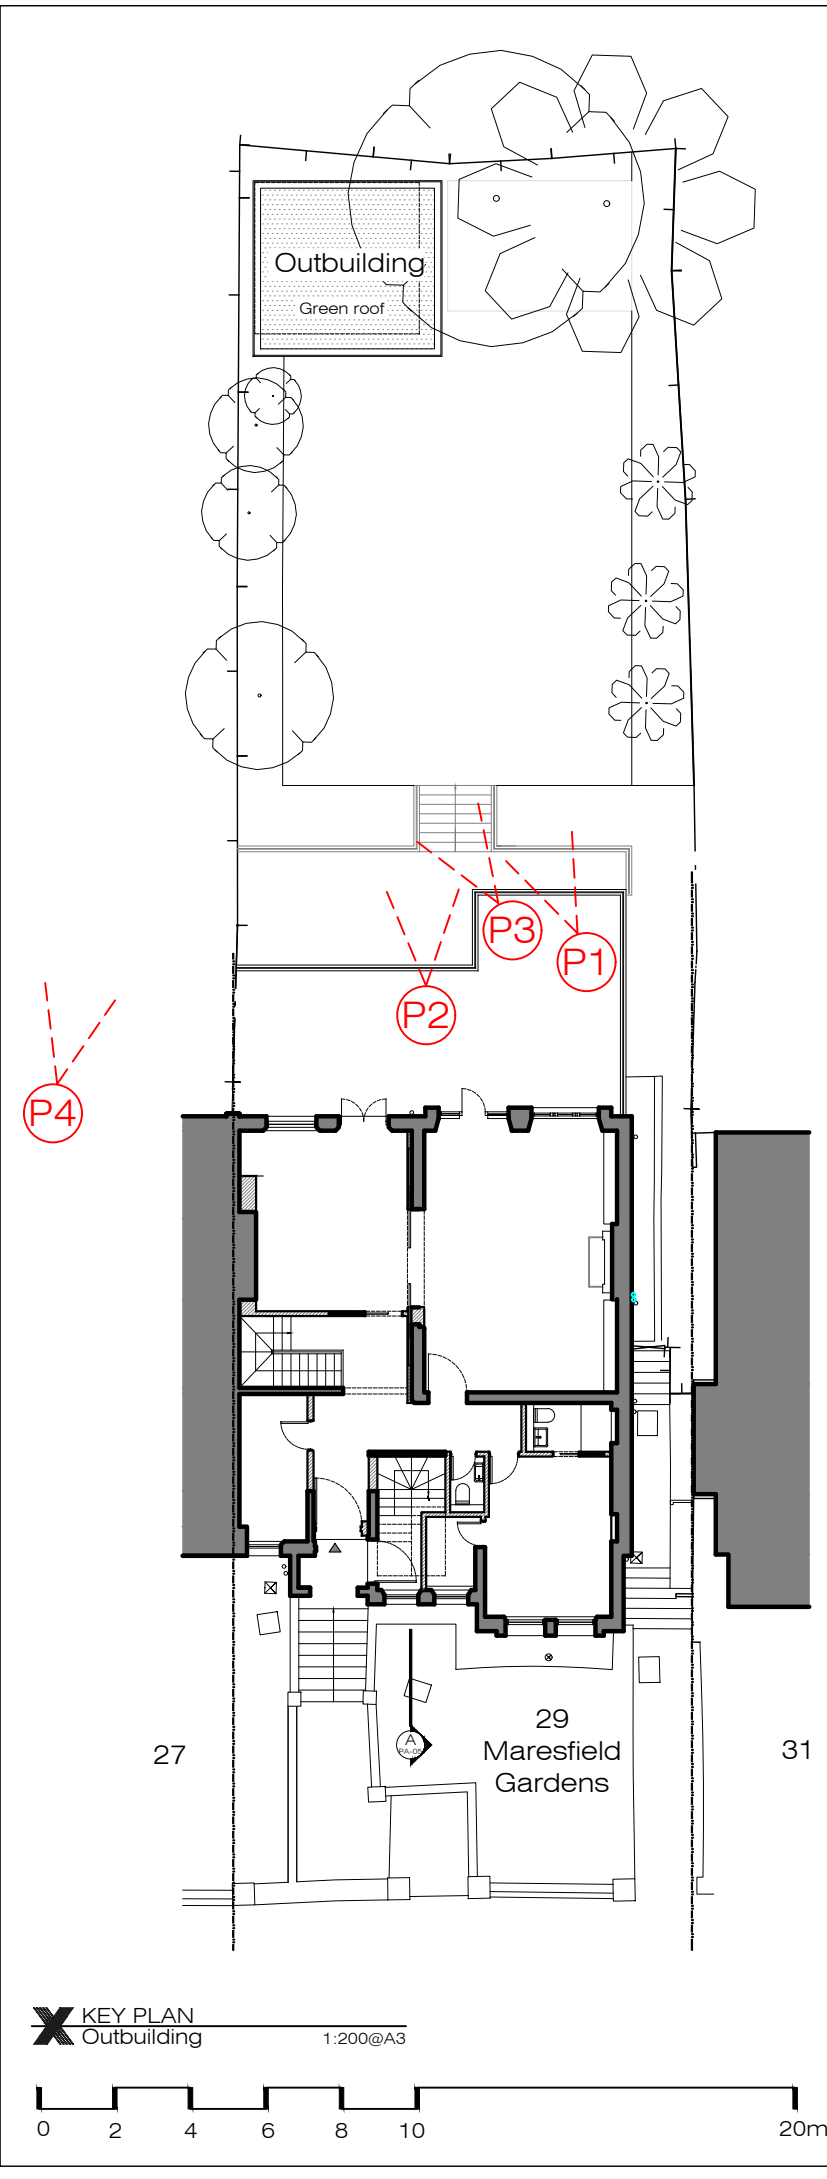

Perspective 1

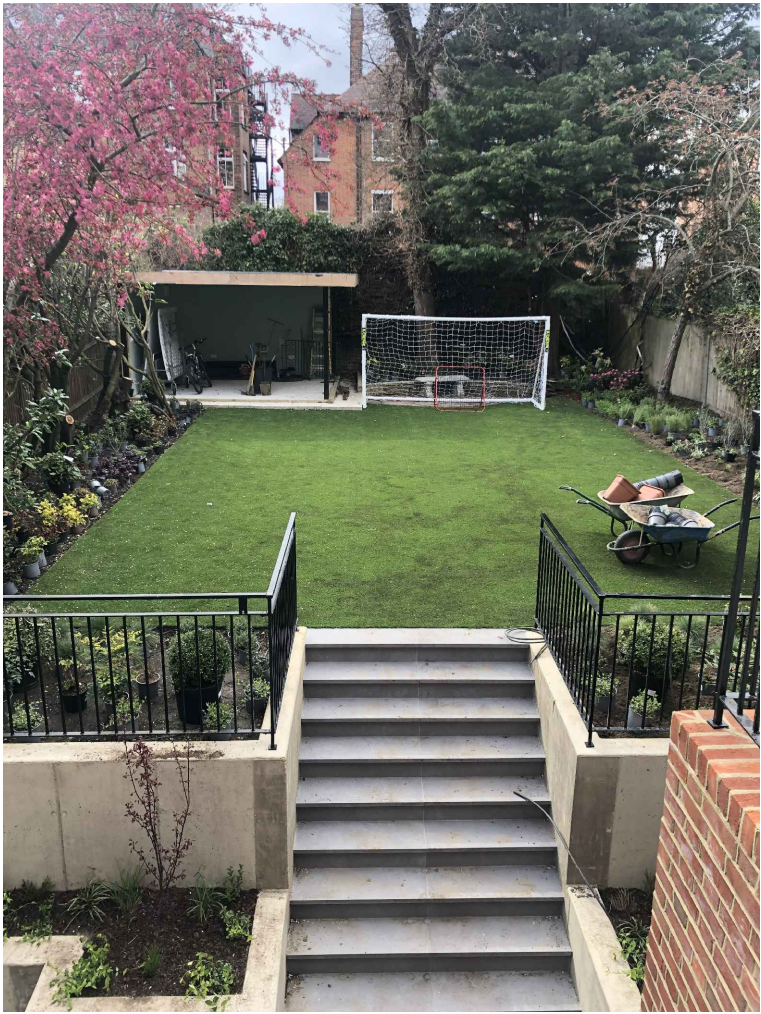

Perspective 2



Perspective 3



Perspective 4

- PLEASE NOTE:
1. All dimensions to be checked on site before fabrication,
 2. Contractor to refer to engineers drawings before proceeding with works.
 3. All drawings and designs are covered by design right (intellectual property), and may not be distributed, copied or issued without written permission by the Architect.
 4. All design concepts are the sole property of the Architect and no adaptations, reproductions or copies may be made without written permission of the Architect.
 5. These drawings are subject to any variation required or recommendation by any statutory authority, or for the better carrying out of the works.
 6. Samples to be provided by contractor for XUL Architecture's approval.
 7. All finishes to XUL Architecture's satisfaction.
 8. All drawings to be approved by XUL Architecture prior to construction.

ADDITIONAL NOTE:

Issue key:		Tender (T)
Information (I)		Construction (C)
Planning (P)		As Built (B)
Project Address		
29 Maresfield Gardens, NW3 5SD		
PROPOSED		
Site photos		
Scale varies@A3	Dwg. No.	PA-03
Rev. Date 29.04.22	Rev.	P-00
Drawn AT	Project Number 19071	
Checked SC	Issue For: PLANNING	