





Rope barrier at first floor landing with "no access beyond this point" sign.

1 FIRST FLOOR PLAN  
1:50

2 GROUND FLOOR PLAN  
1:50


3 BASEMENT PLAN  
1:50

	Proposed walls
	Proposed

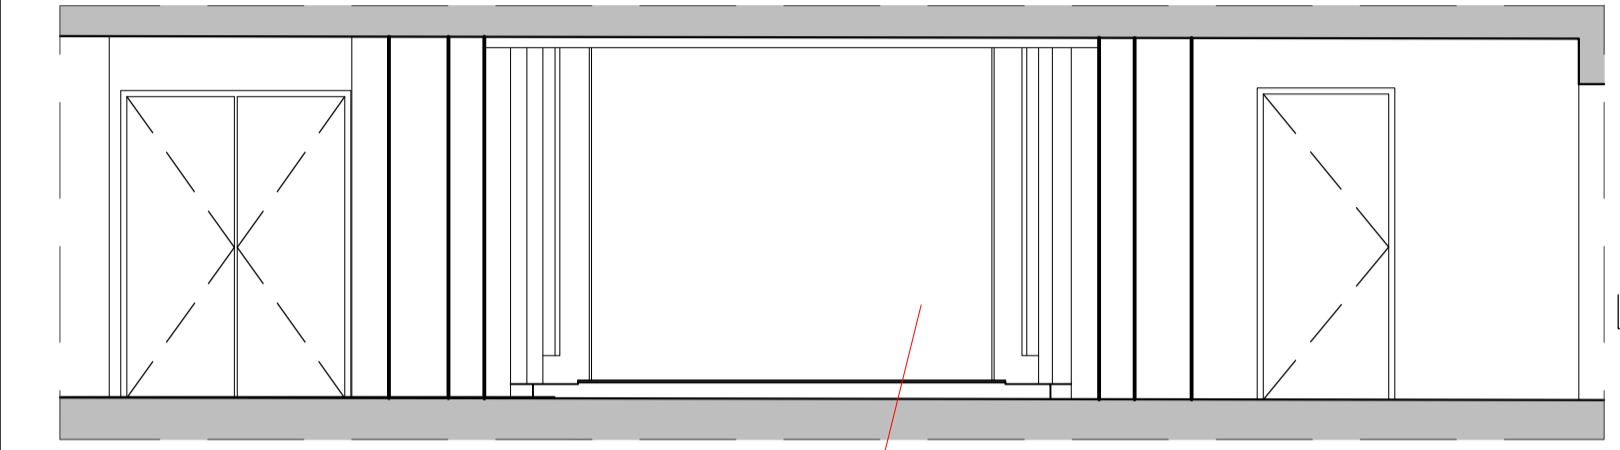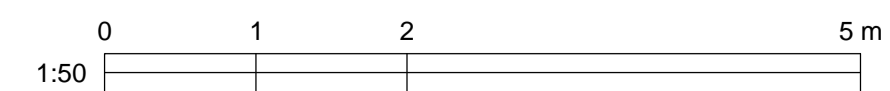


Opening up of staircase to reinstate access between basement and ground floor retail.

4 ELEVATION  
1:50

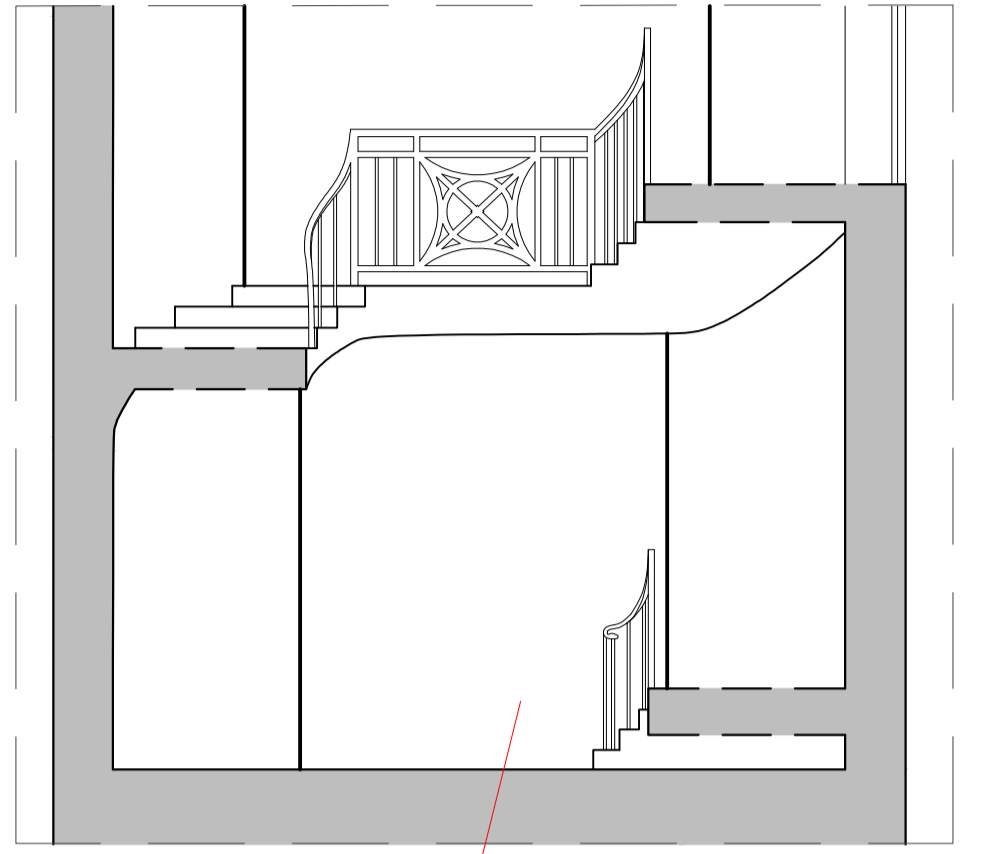

Opening up of staircase to reinstate access between basement and ground floor retail.

5 SECTION  
1:50

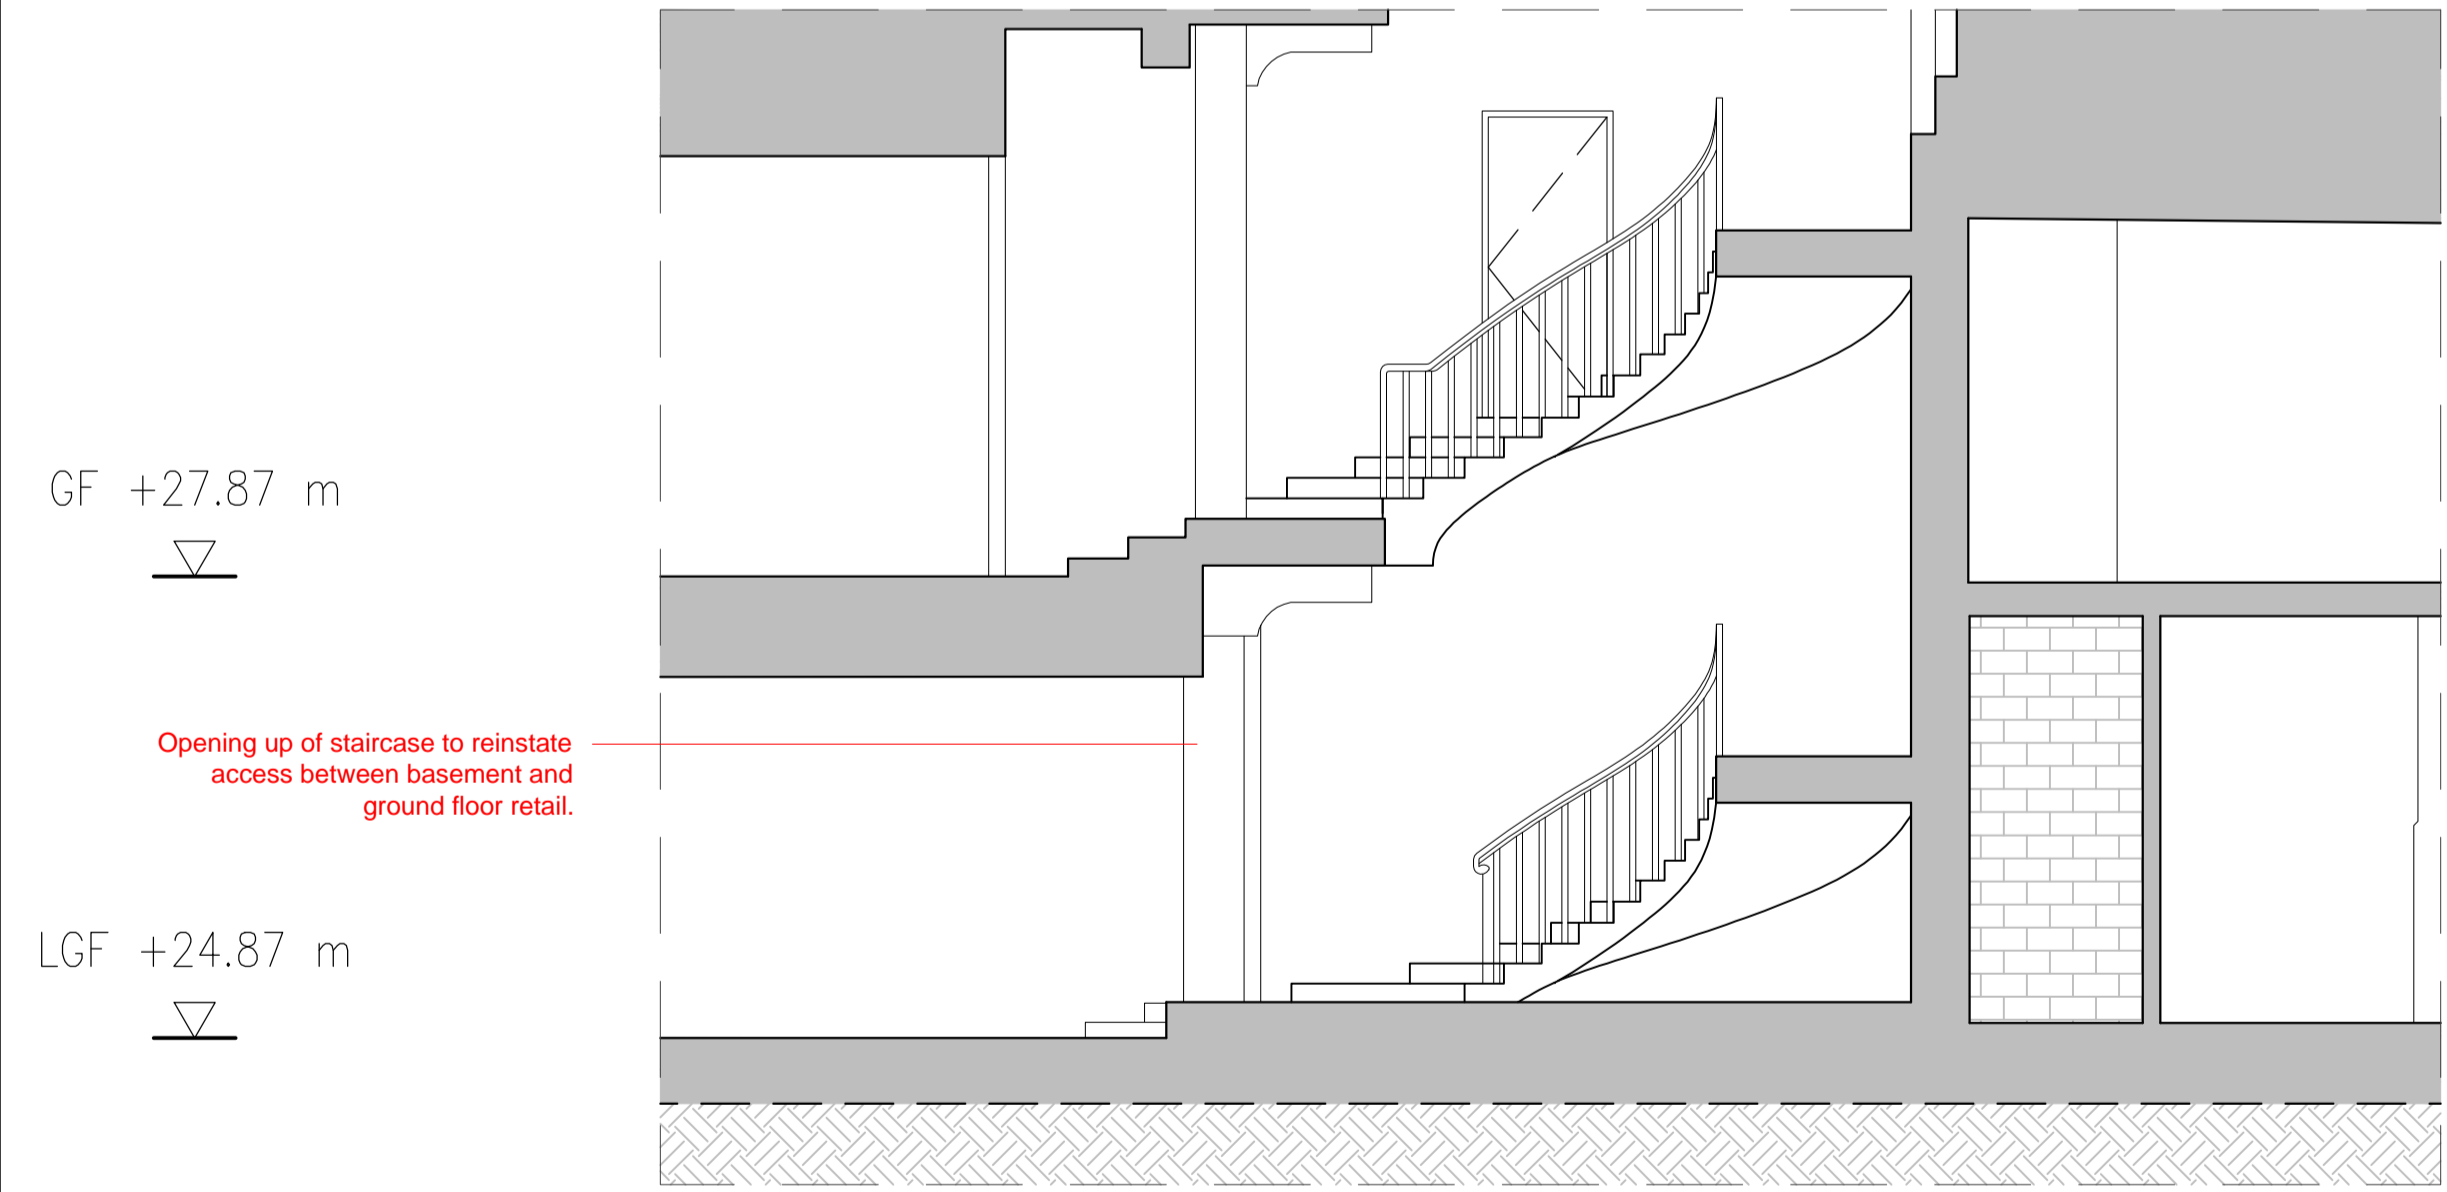

GF +27.87 m

LGF +24.87 m

Opening up of staircase to reinstate access between basement and ground floor retail.

6 SECTION  
1:50

CLIENT: GENERAL PROJECTS
PROJECT MANAGER & QS: QUARTZ PROJECT SERVICES
M.E.P. ENGINEER: WATERMANS
STRUCTURAL ENGINEER: WEBB YATES
FIRE ENGINEER: DESIGN FIRE CONSULTANTS
PLANNING CONSULTANT: TURLEY
CDM CONSULTANT: BRAIN BULFIN ASSOCIATES
APPROVED INSPECTOR: SOCOTEC

**NOTE**  
1. Do not scale from this drawing.  
2. All dimensions to be checked on site by the contractor and such dimensions to be their responsibility.  
3. Report all drawings errors, omissions, and discrepancies to the architect.  
4. This document may be issued in an uncontrolled CAD format to enable others to use it as background information to make alterations and/or additions. In that instance the file will be accompanied by a PDF version. It is for those making such alterations and additions to ensure that they make use of current background information. WRA Ltd Accepts no liability for any such alterations or additions to the background information or arising out of changes to background information which occur prior to alterations or additions being made.

**LOCATION**  
THE HEAL'S BUILDING  
196 TOTTENHAM COURT ROAD  
LONDON  
W1T 7LQ

<b>WHITE RED ARCHITECTS</b>	
45 Charlotte Road London EC2A 3PD	TEL: 020 7859 4521 whitred.co.uk
PROJECT NAME: <b>THE HEAL'S BUILDING</b>	
DRAWING TITLE: <b>BASEMENT - SPIRAL STAIRWELL PROPOSED</b>	
DRAWN: SE	CHECKED: JJ
SCALE: @A1	STATUS: PLANNING
PROJECT NO: 5421	ZONE: -
TYPE: -	SHEET NO: PL_00_402
REVISION: 01	

NOT FOR CONSTRUCTION