


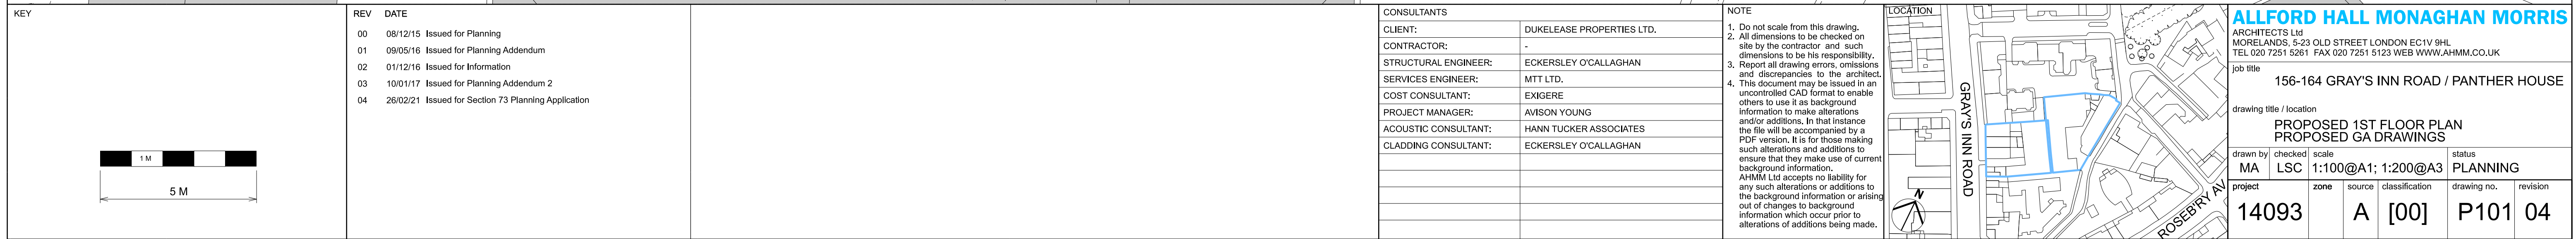


KEY		REV DATE		CONSULTANTS		NOTE		LOCATION		ALLFORD HALL MONAGHAN MORRIS					
										ARCHITECTS Ltd MORELANDS, 5-23 OLD STREET LONDON EC1V 9HL TEL 020 7251 5261 FAX 020 7251 5123 WEB WWW.AHMM.CO.UK					
										job title					
										156-164 GRAY'S INN ROAD / PANTHER HOUSE					
										drawing title / location					
										PROPOSED GROUND FLOOR PLAN PROPOSED GA DRAWINGS					
										drawn by checked scale status					
										MA LSC 1:100@A1; 1:200@A3 PLANNING					
										project zone source classification drawing no. revision					
										14093 A [00] P100 04					

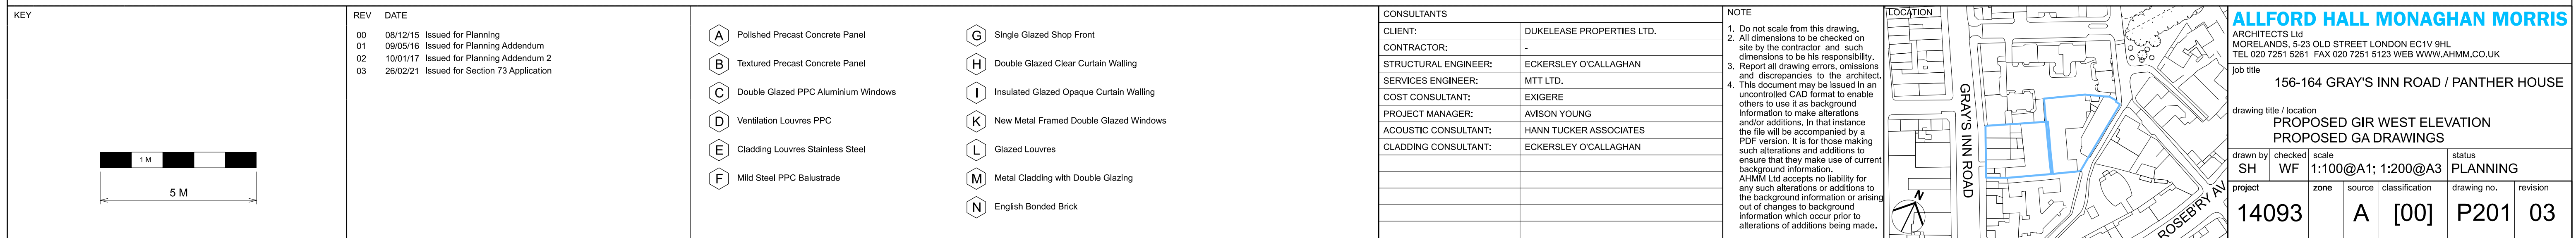

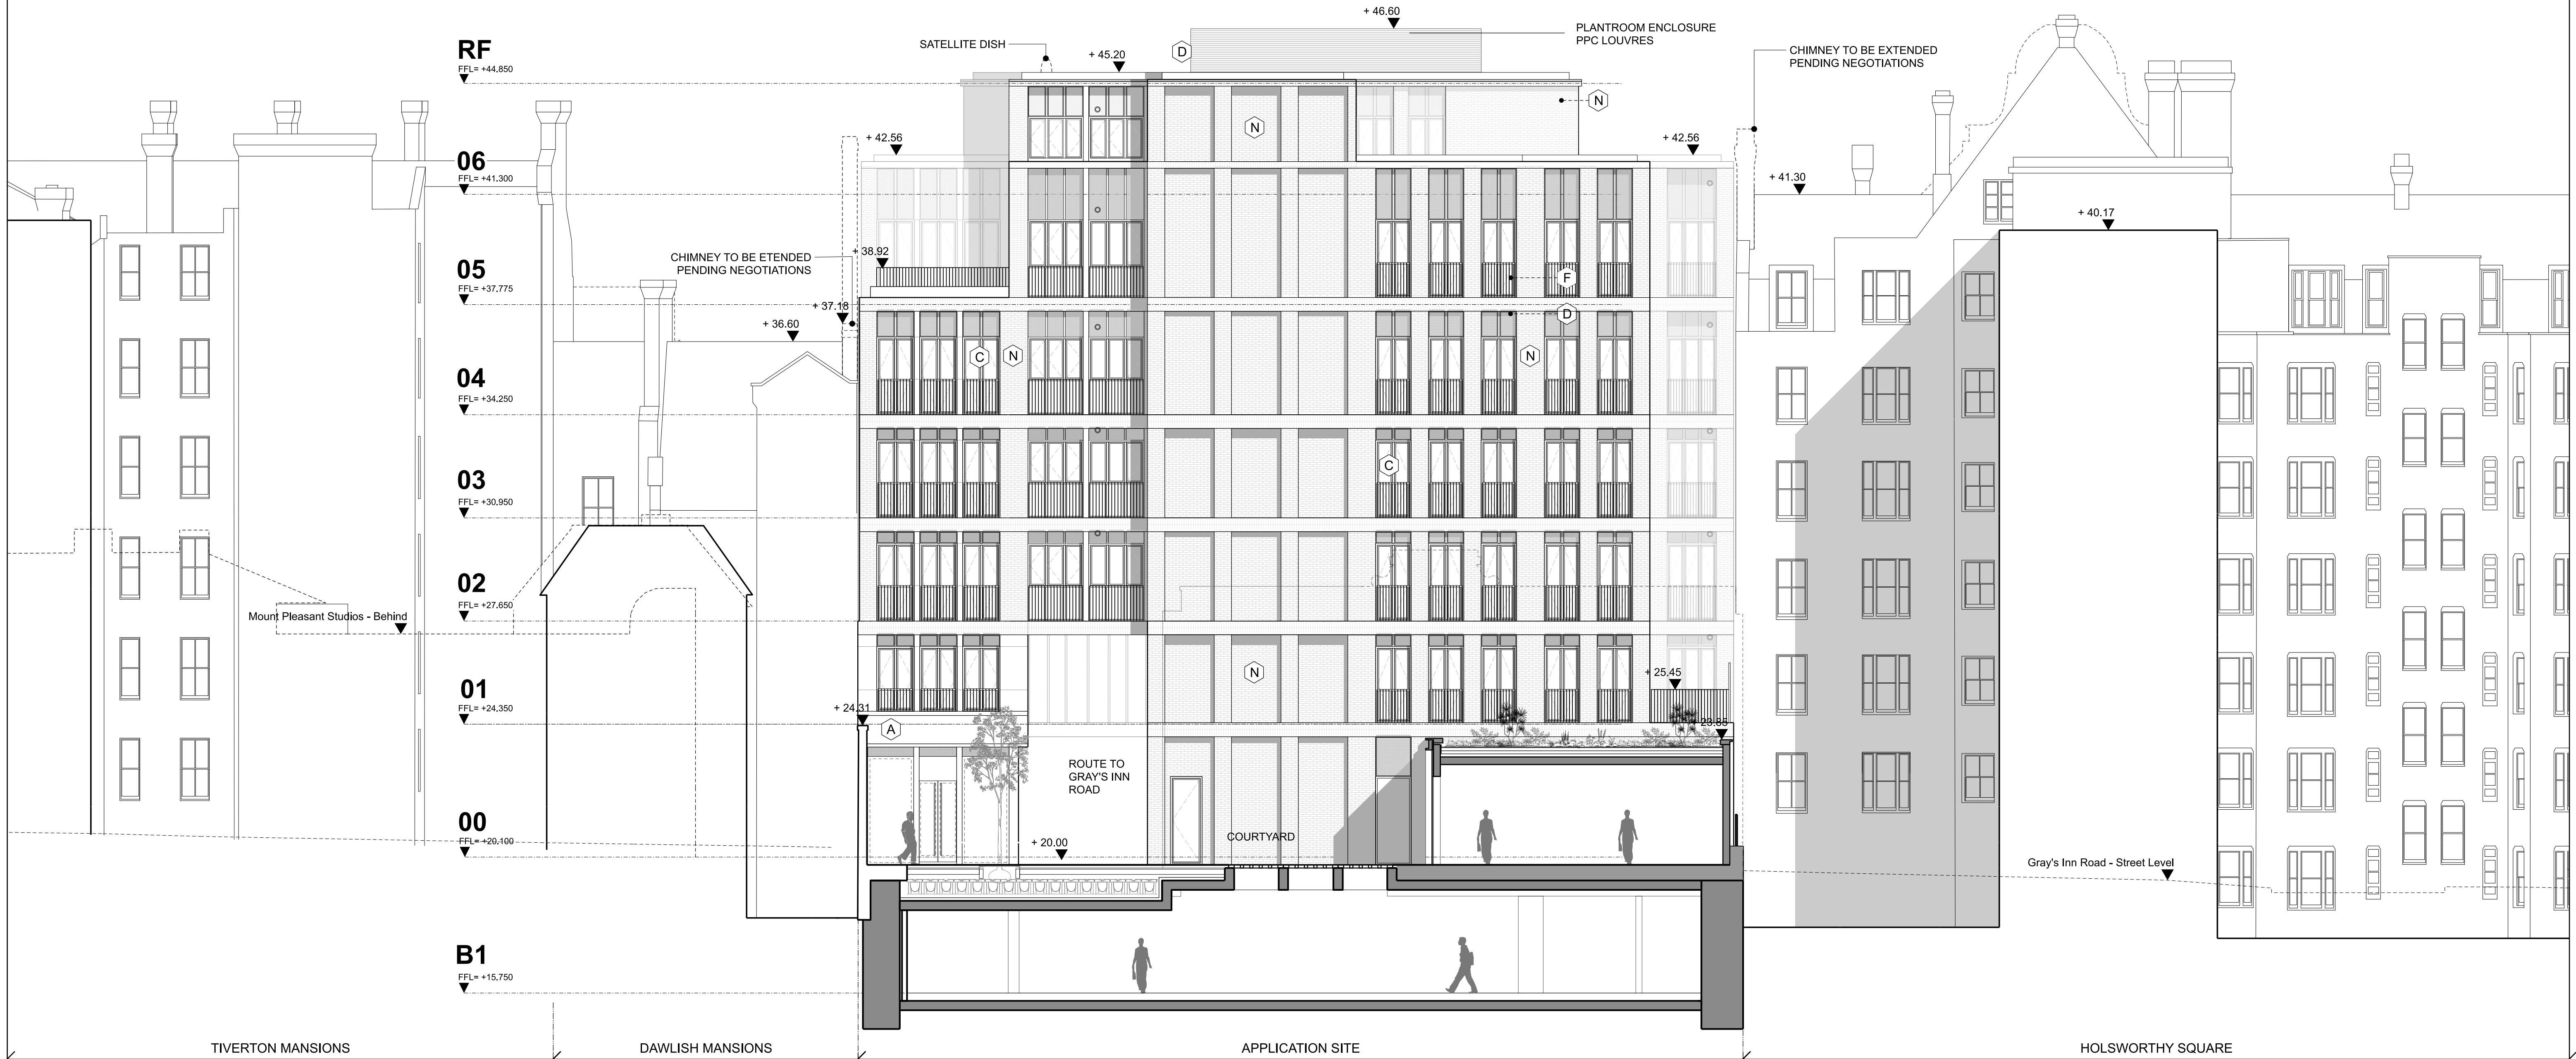

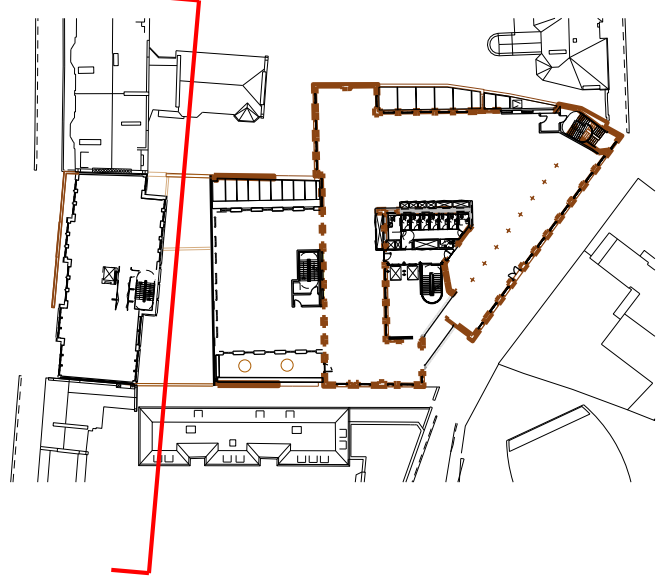

REV	DATE
00	08/12/15 Issued for Planning
01	09/05/16 Issued for Planning Addendum
02	10/01/17 Issued for Planning Addendum 2
03	26/02/21 Issued for Section 73 Application


A Polished Precast Concrete Panel	G Single Glazed Shop Front
B Textured Precast Concrete Panel	H Double Glazed Clear Curtain Walling
C Double Glazed PPC Aluminium Windows	I Insulated Glazed Opaque Curtain Walling
D Ventilation Louvers PPC	K New Metal Framed Double Glazed Windows
E Cladding Louvers Stainless Steel	L Glazed Louvers
F Mild Steel PPC Balustrade	M Metal Cladding with Double Glazing
	N English Bonded Brick

CONSULTANTS	
CLIENT:	DUKELEASE PROPERTIES LTD.
CONTRACTOR:	-
STRUCTURAL ENGINEER:	ECKERSLEY O'CALLAGHAN
SERVICES ENGINEER:	MTT LTD.
COST CONSULTANT:	EXIGERE
PROJECT MANAGER:	AVISON YOUNG
ACOUSTIC CONSULTANT:	HANN TUCKER ASSOCIATES
CLADDING CONSULTANT:	ECKERSLEY O'CALLAGHAN


NOTE

1. Do not scale from this drawing.
2. All dimensions to be checked on site by the contractor and such dimensions to be his responsibility.
3. Report all drawing errors, omissions and discrepancies to the architect.
4. This document may be issued in an uncontrolled CAD format to enable others to use it as background information to make alterations and/or additions. In that instance the file will be accompanied by a PDF version. It is for those making such alterations and additions to ensure that they make use of current background information.

AHMM Ltd accepts no liability for any such alterations or additions to the background information or arising out of changes to background information which occur prior to alterations of additions being made.

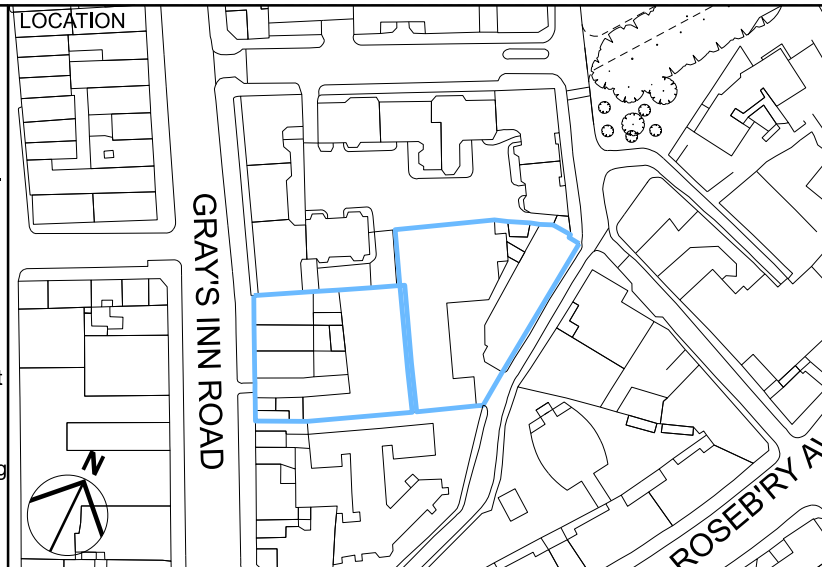

ALLFORD HALL MONAGHAN MORRIS							
ARCHITECTS Ltd MORELANDS, 5-23 OLD STREET LONDON EC1V 9HL TEL 020 7251 5261 FAX 020 7251 5123 WEB WWW.AHMM.CO.UK							
job title 156-164 GRAY'S INN ROAD / PANTHER HOUSE							
drawing title / location PROPOSED GIR EAST ELEVATION PROPOSED GA DRAWINGS							
drawn by MA	checked WF	scale 1:100@A1; 1:200@A3	status PLANNING				
project 14093	zone A	source [00]	classification P202	drawing no.	revision 03		

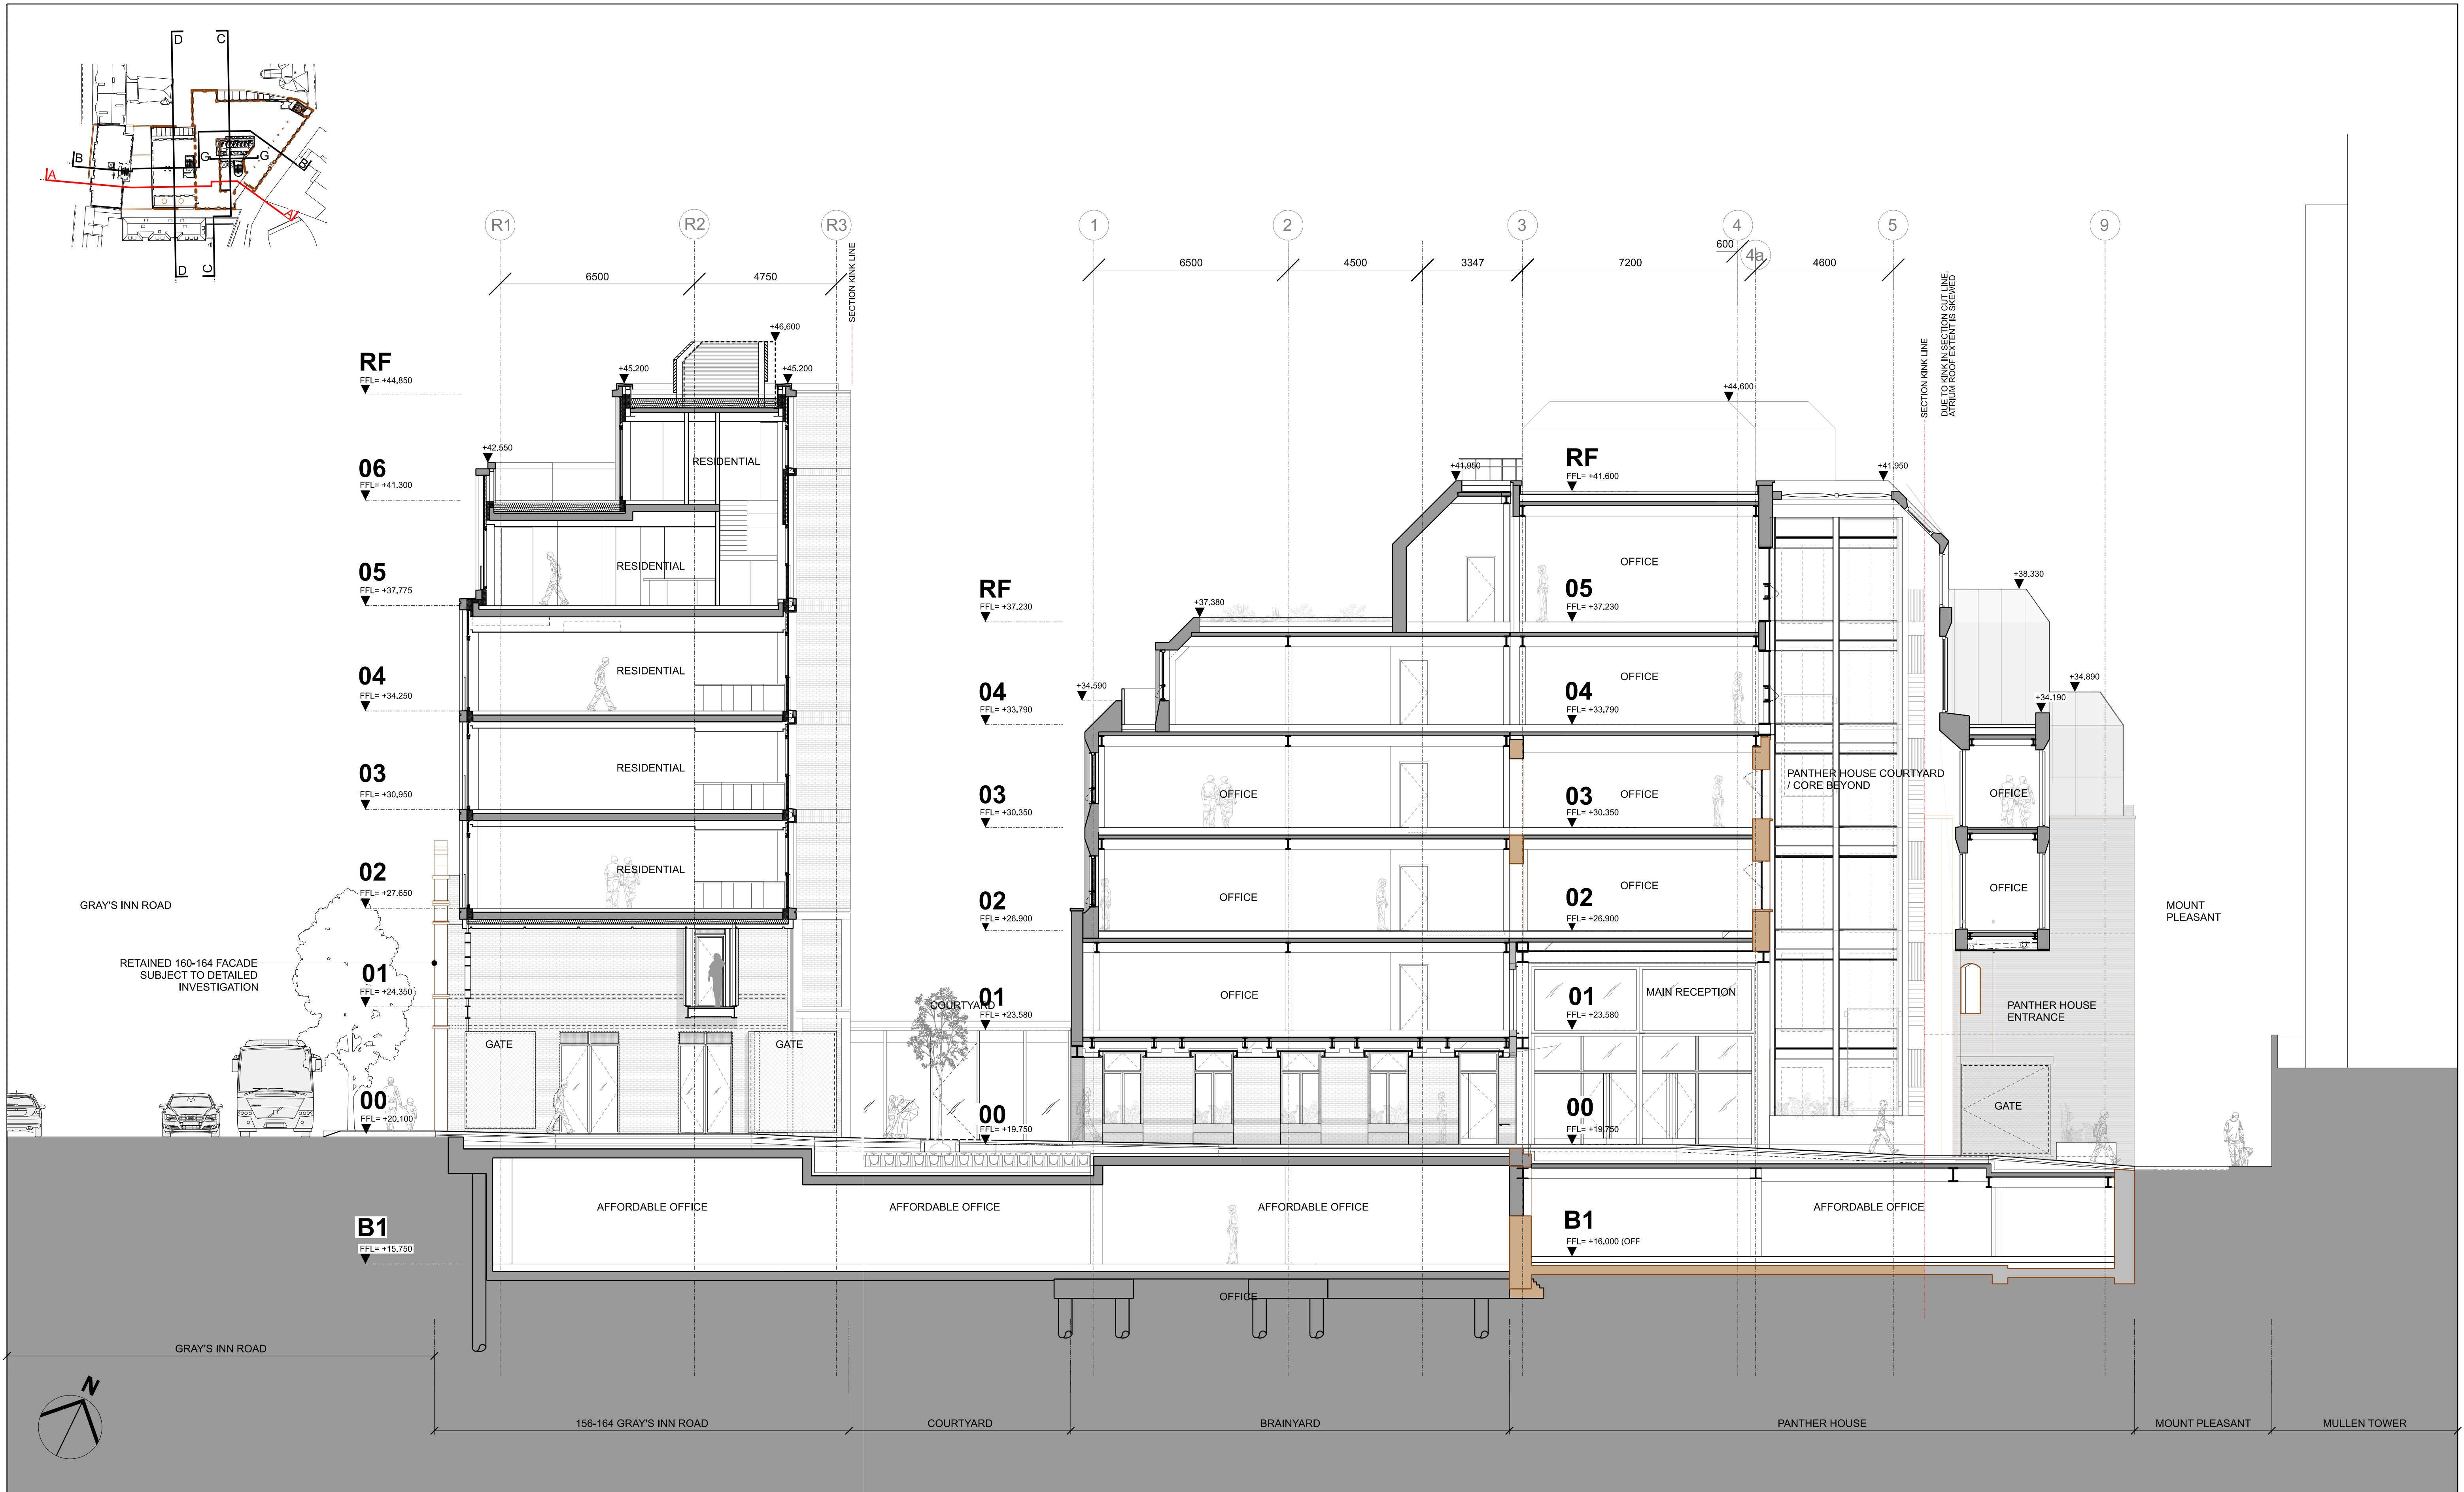

KEY		REV DATE		CONSULTANTS		NOTE		LOCATION		ALLFORD HALL MONAGHAN MORRIS	
00 08/12/15 Issued for Planning		01 09/05/16 Issued for Planning Addendum		CLIENT: DUKELEASE PROPERTIES LTD.		1. Do not scale from this drawing.		ARCHITECTS Ltd		MORELANDS, 5-23 OLD STREET LONDON EC1V 9HL	
02 10/01/17 Issued for Planning Addendum 2		03 26/02/21 Issued for Section 73 Application		CONTRACTOR: -		2. All dimensions to be checked on site by the contractor and such dimensions to be his responsibility.		TEL 020 7251 5261 FAX 020 7251 5123 WEB WWW.AHMM.CO.UK		job title	
				STRUCTURAL ENGINEER: ECKERSLEY O'CALLAGHAN		3. Report all drawing errors, omissions and discrepancies to the architect.		156-164 GRAY'S INN ROAD / PANTHER HOUSE		drawing title / location	
				SERVICES ENGINEER: MITT LTD.		4. This document may be issued in an uncontrolled CAD format to enable others to use it as background information to make alterations and/or additions. In that instance the file will be accompanied by a PDF version. It is for those making such alterations and additions to ensure that they make use of current background information.		SECTION AA PROPOSED GA DRAWINGS		drawn by checked scale status	
				COST CONSULTANT: EXIGERE		AHMM Ltd accepts no liability for any such alterations or additions to the background information or arising out of changes to background information which occur prior to alterations of additions being made.		MA LSC 1:100@A1; 1:200@A3 PLANNING		project zone source classification drawing no. revision	
				PROJECT MANAGER: AVISON YOUNG				14093 A [00] P301 03			
				ACOUSTIC CONSULTANT: HANN TUCKER ASSOCIATES							
				CLADDING CONSULTANT: ECKERSLEY O'CALLAGHAN							