




Copyright: All rights reserved. This drawing must not be reproduced without permission.

Only the original drawing should be relied upon. Contractors, subcontractors and suppliers must verify all dimensions on site before commencing any work or making any shop drawings.

All shop drawings to be submitted to the architect for comment prior to fabrication.

This drawing is to be read in conjunction with the Architect's specification, bills of quantities / schedules, structural, mechanical & electrical drawings and all discrepancies are to be reported to the architect.

revision / date / amendments

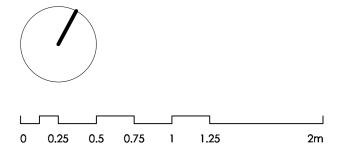


### PLANNING

#### Archer Humphryes Architects

Basement Central House 142 Central Street London, United Kingdom EC1V 8AR T : +44 (0) 20 7251 8555

project title ST. GILES OUTERNET drawing title 12Bar Dive Bar Plan scale date 1:25 @ A1 14.04.22 drawn checked KH / ST DA / HJ drawing number AHA-STG - PA -702-6 revision -

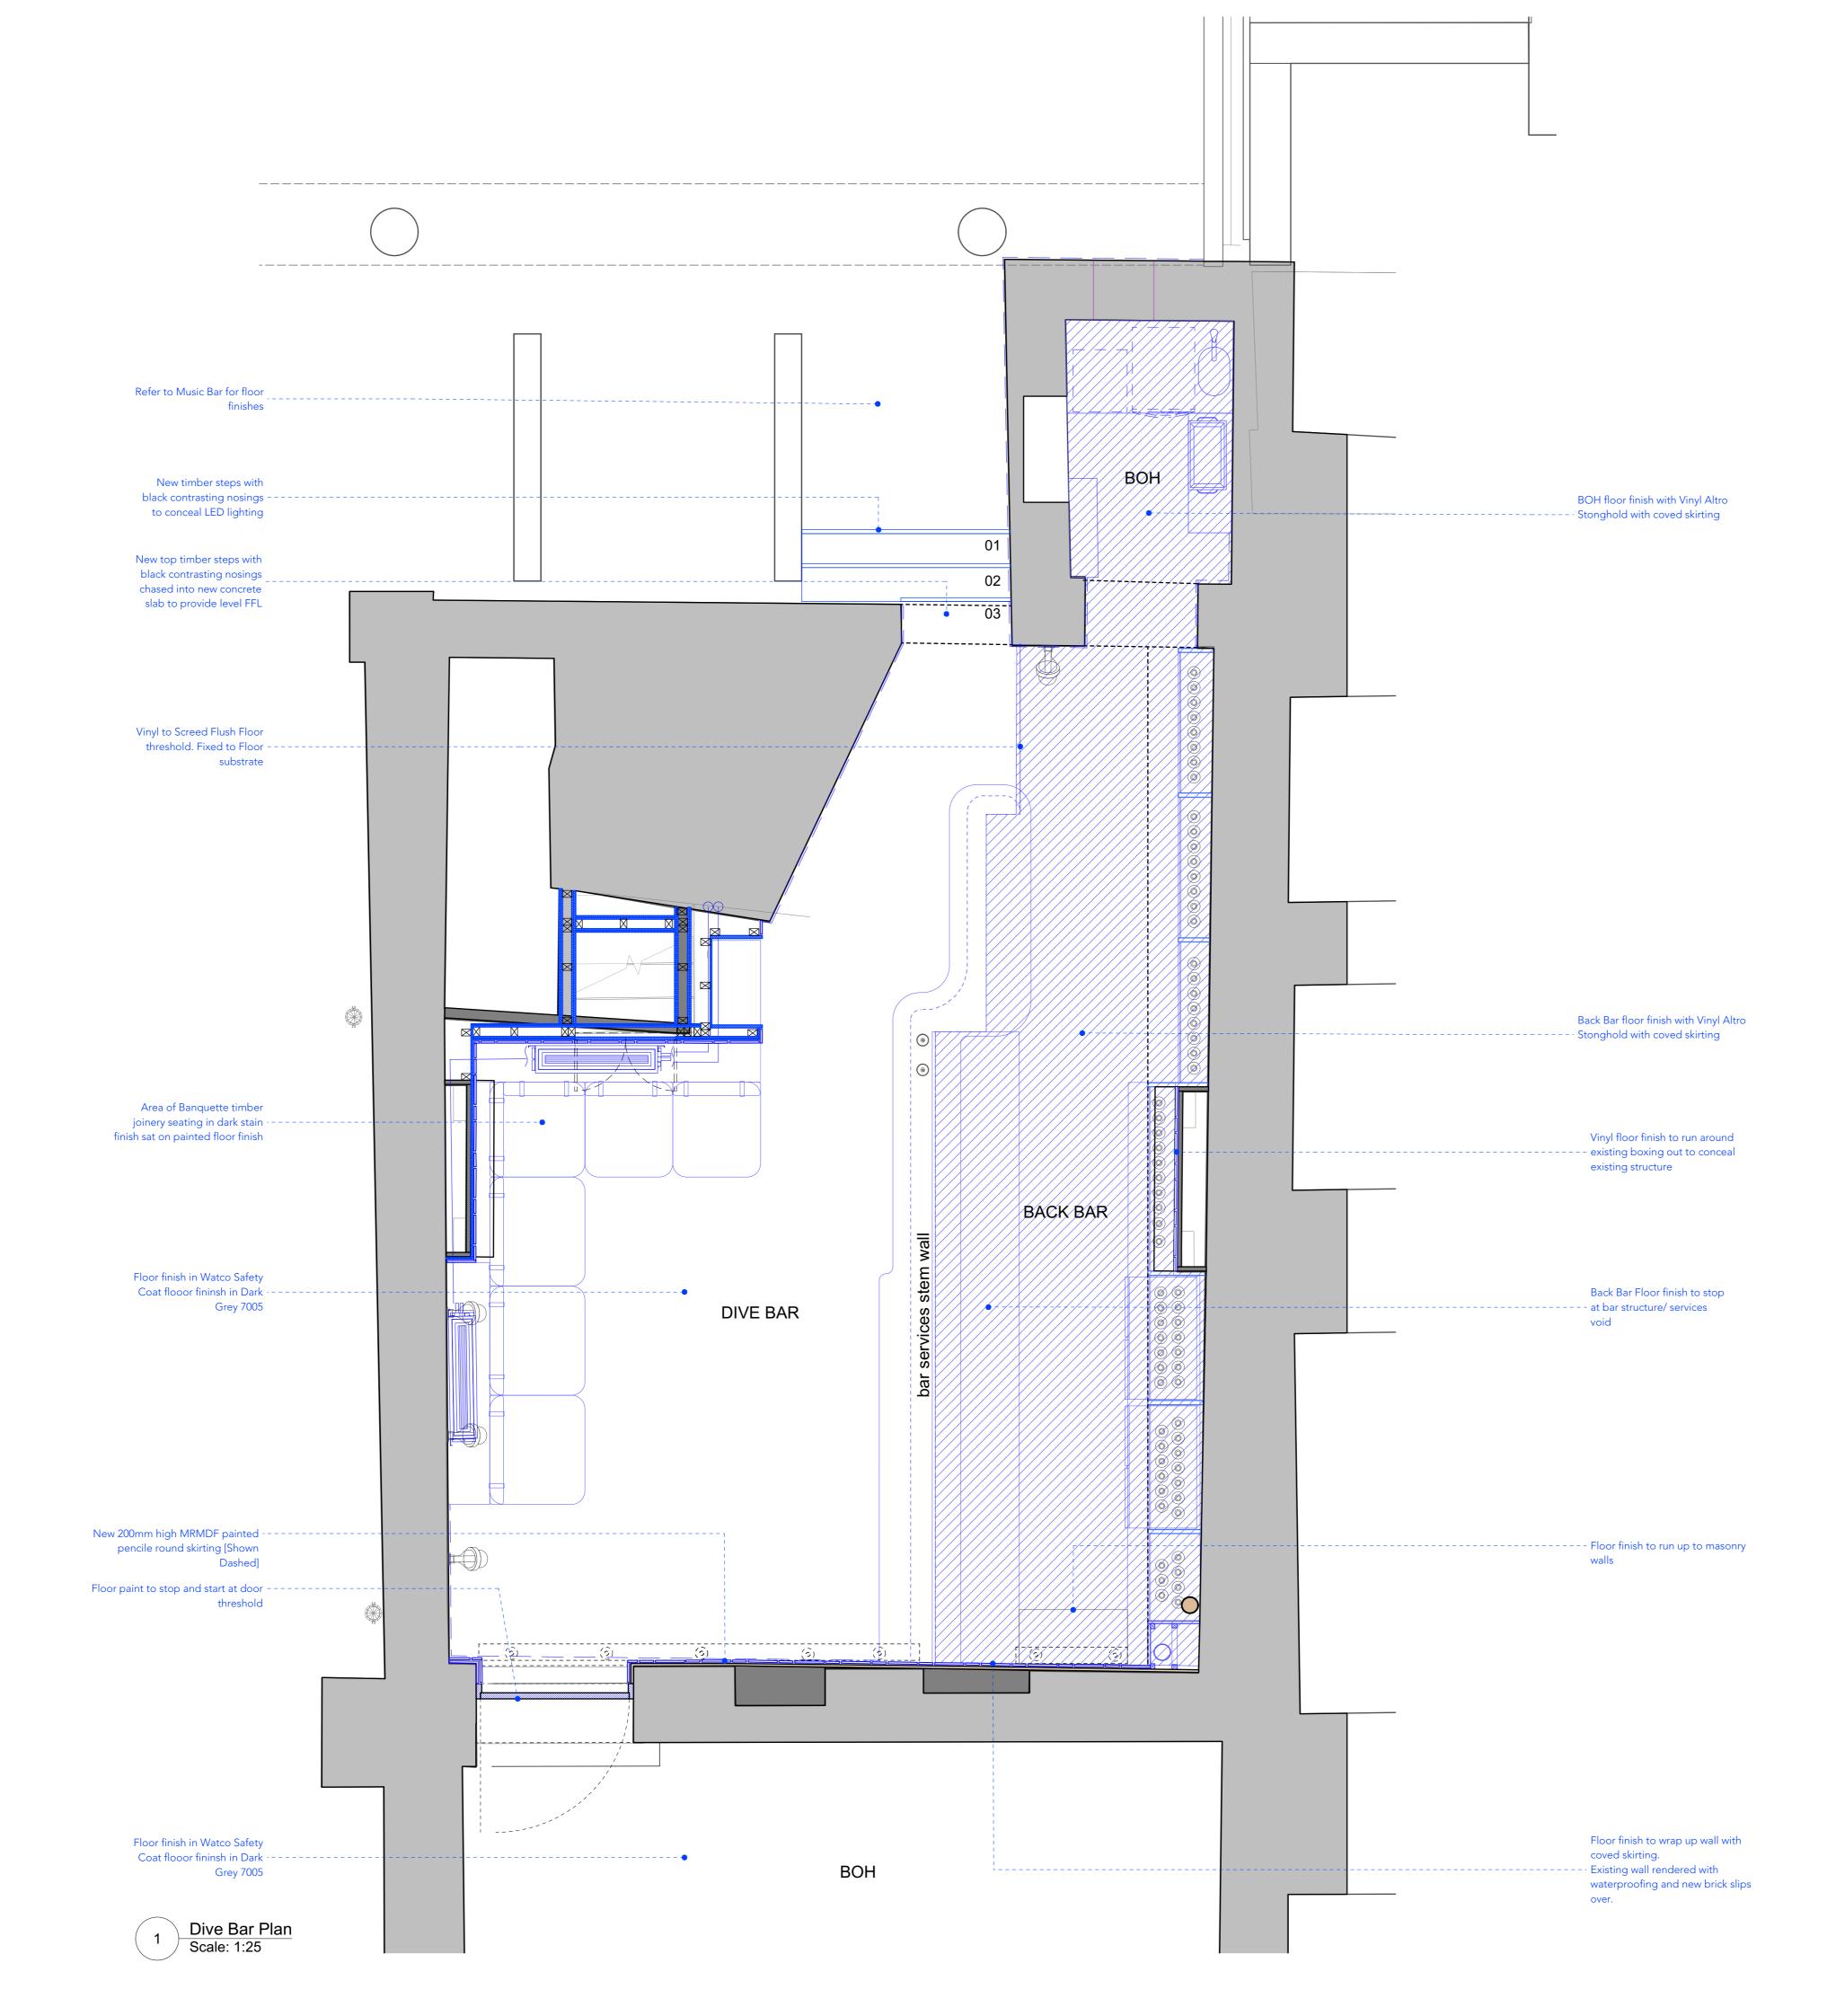

Copyright: All rights reserved. This drawing must not be reproduced without permission.

Only the original drawing should be relied upon. Contractors, subcontractors and suppliers must verify all dimensions on site before commencing any work or making any shop drawings.

All shop drawings to be submitted to the architect for comment prior to fabrication.

This drawing is to be read in conjunction with the Architect's specification, bills of quantities / schedules, structural, mechanical & electrical drawings and all discrepancies are to be reported to the architect.

revision / date / amendments


|   | <u> </u> |     |      |   |      | ]  |
|---|----------|-----|------|---|------|----|
| 0 | 0.25     | 0.5 | 0.75 | 1 | 1.25 | 2m |

## PLANNING

### Archer Humphryes Architects

Basement Central House 142 Central Street London, United Kingdom EC1V 8AR T : +44 (0) 20 7251 8555

| project title                      |          |          |
|------------------------------------|----------|----------|
| ST. GILES OUTERNET                 |          |          |
|                                    |          |          |
| drawing title                      | scale    | date     |
| 12Bar Dive Bar Floor Finishes Plan | 1:25 @A1 | 14.04.22 |
|                                    | drawn    | checked  |
|                                    | KH / ST  | DA / HJ  |
| drawing number                     | revision | •        |
| AHA-STG-PA-702-7                   |          | -        |

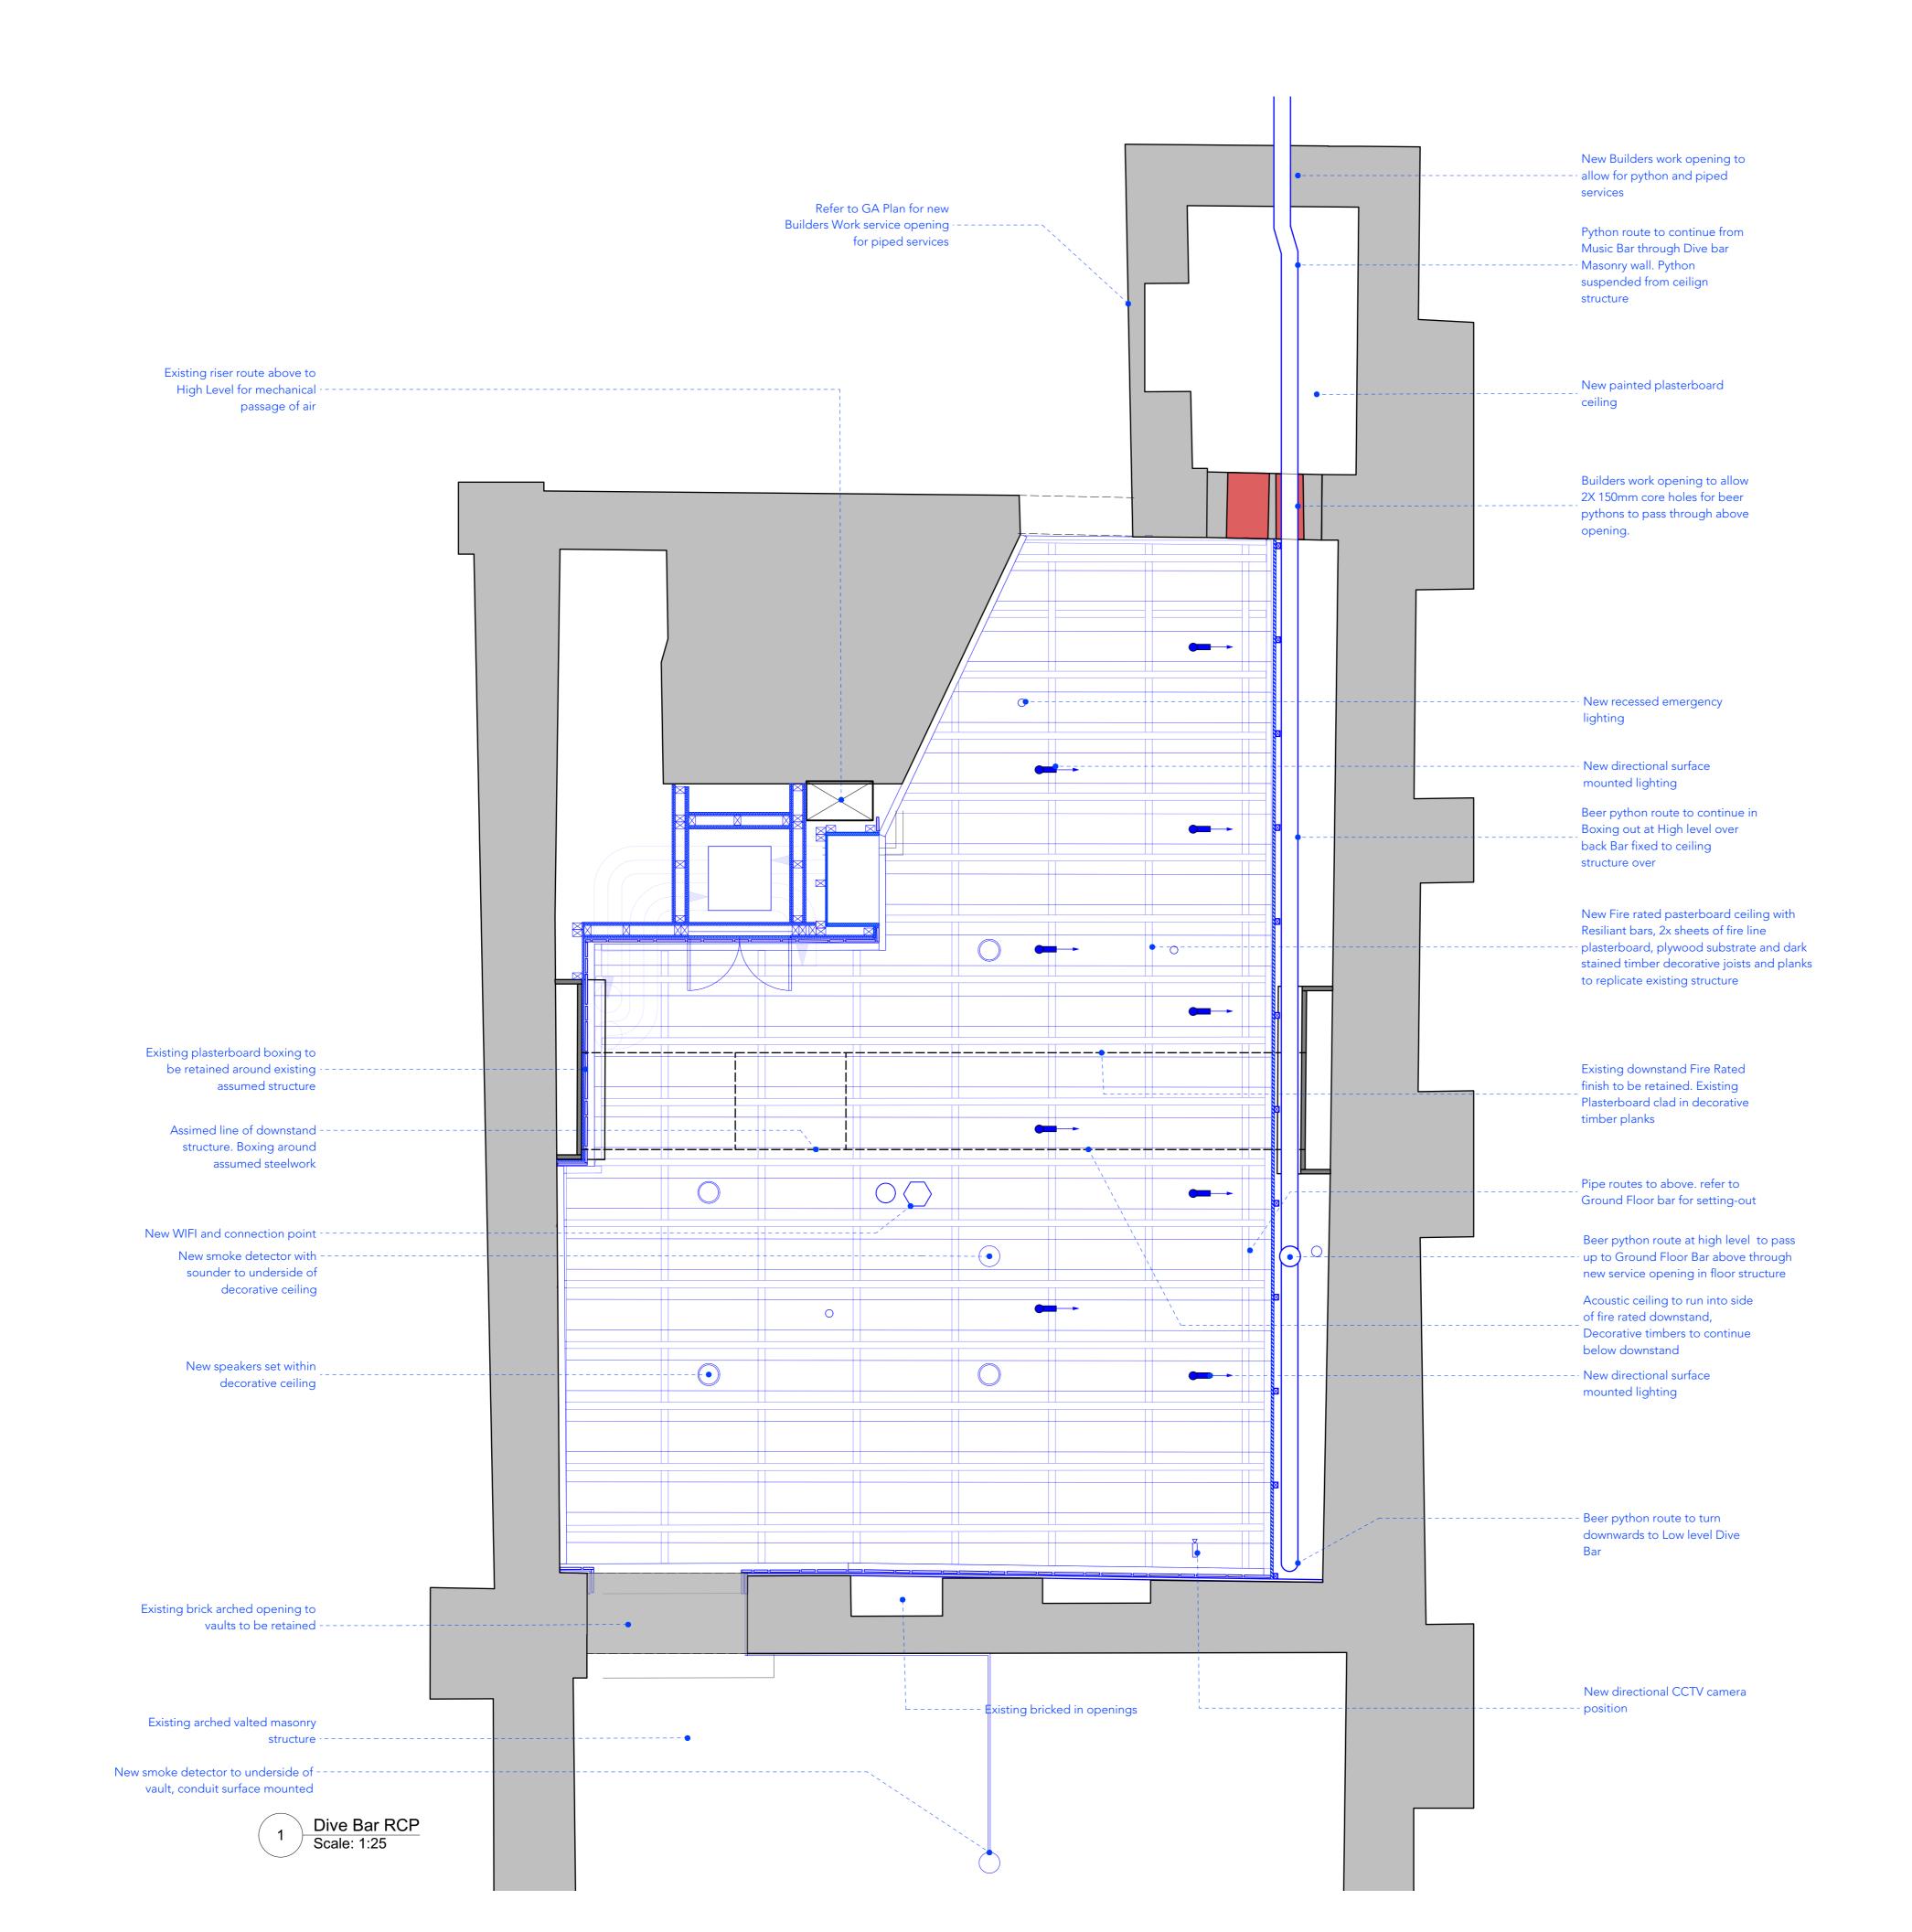

Copyright: All rights reserved. This drawing must not be reproduced without permission.


Only the original drawing should be relied upon. Contractors, subcontractors and suppliers must verify all dimensions on site before commencing any work or making any shop drawings.

All shop drawings to be submitted to the architect for comment prior to fabrication.

This drawing is to be read in conjunction with the Architect's specification, bills of quantities / schedules, structural, mechanical & electrical drawings and all discrepancies are to be reported to the architect.

revision / date / amendments



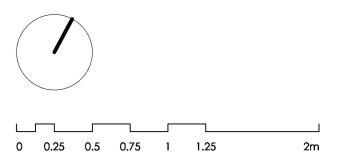


### PLANNING

#### Archer Humphryes Architects

Basement Central House 142 Central Street London, United Kingdom EC1V 8AR T : +44 (0) 20 7251 8555

| project title      |          |          |
|--------------------|----------|----------|
| ST. GILES OUTERNET |          |          |
|                    |          |          |
|                    |          |          |
| drawing title      | scale    | date     |
| 12Bar Dive Bar RCP | 1:25 @AI | 14.04.21 |
|                    | drawn    | checked  |
|                    | FS       | DA       |
| drawing number     | revision |          |
| AHA-STG-PA -702-8  |          | -        |

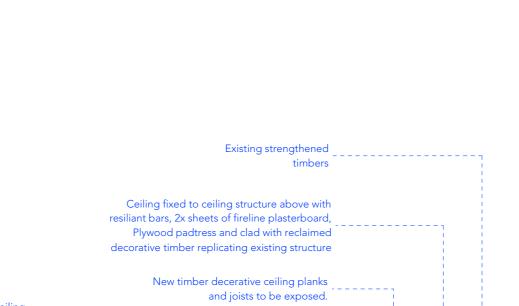


route at High Level.


Decorative lighting with electrical conduit fixed to existing retained masonry wall painted black

Black stained timber bar top with timber grooved detailing to front elevation

Black stained grain scraped timber planks to bar front. Bar fixed down to

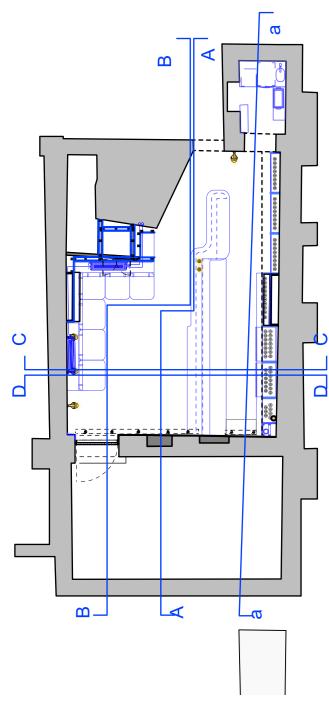



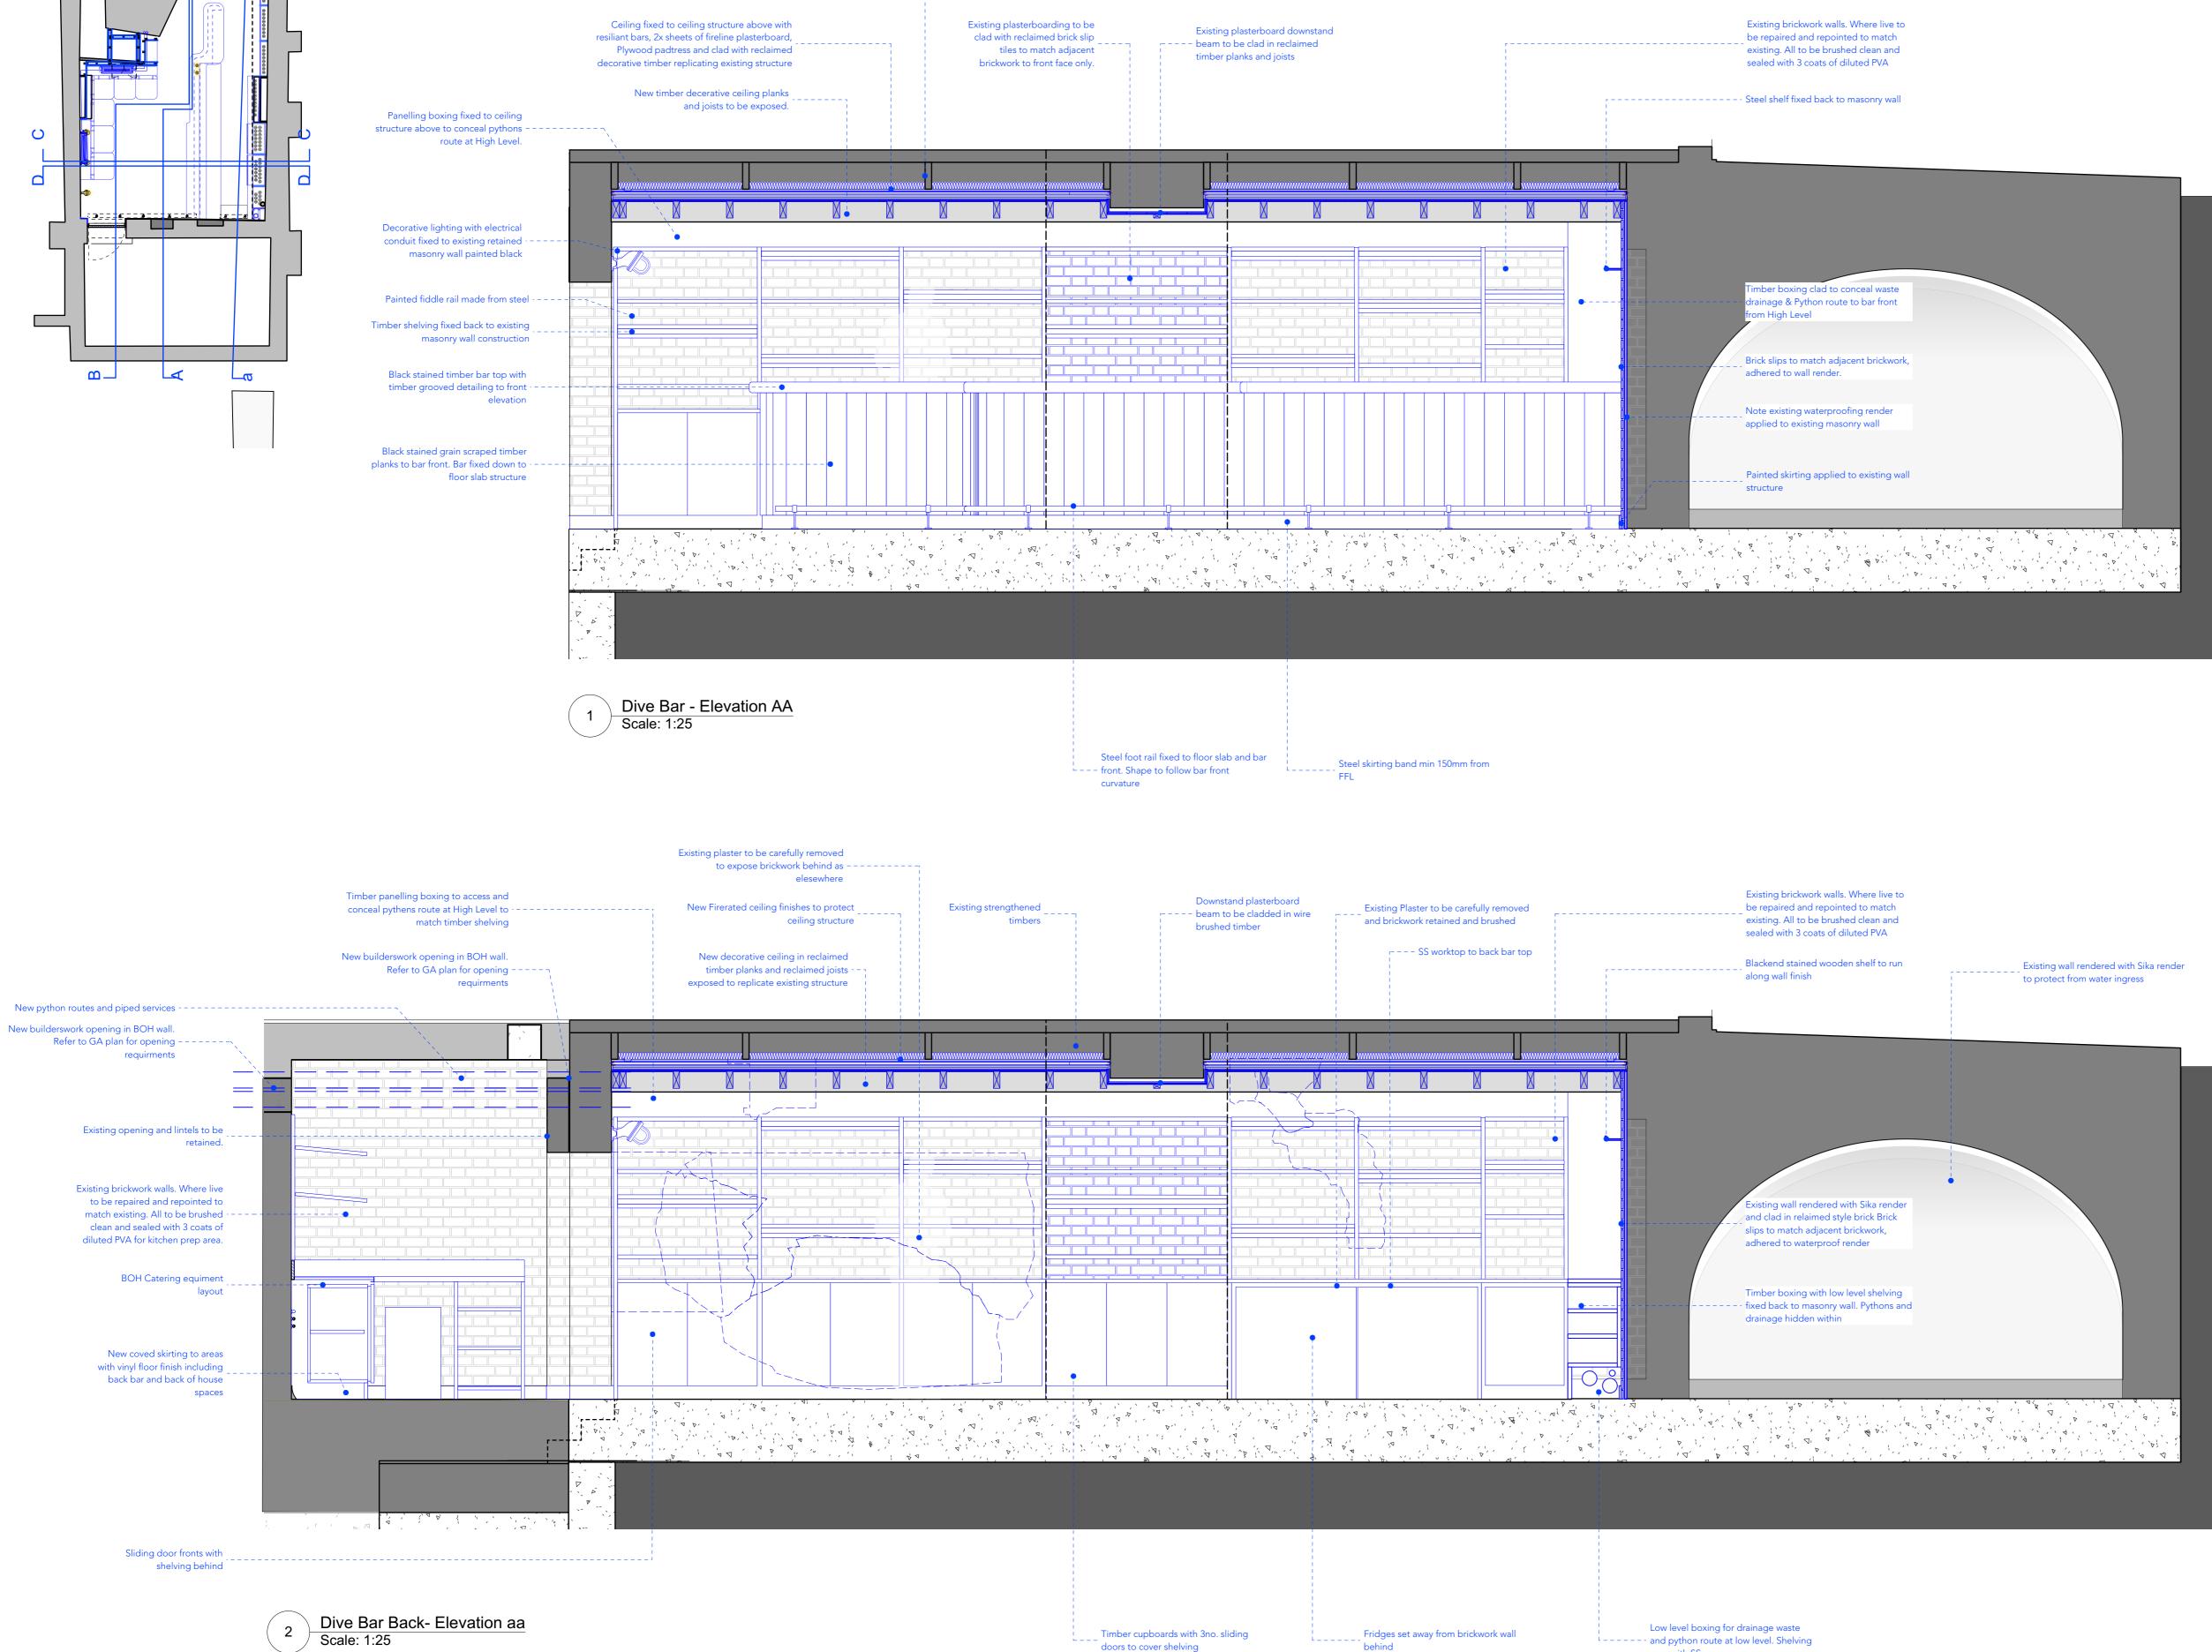

Scale: 1:25

behind

- and python route at low level. Shelving over with SS

Copyright: All rights reserved. This drawing must not be reproduced without permission.

Only the original drawing should be relied upon. Contractors, subcontractors and suppliers must verify all dimensions on site before commencing any work or making any shop drawings.

All shop drawings to be submitted to the architect for comment prior to fabrication.

This drawing is to be read in conjunction with the Architect's specification, bills of quantities / schedules, structural, mechanical & electrical drawings and all discrepancies are to be reported to the architect.

revision / date / amendments

0 0.25 0.5 0.75 1 1.25 2m


### PLANNING

#### Archer Humphryes Architects

Basement Central House 142 Central Street London, United Kingdom EC1V 8AR T: +44 (0) 20 7251 8555

project title ST. GILES OUTERNET

| drawing title      | scale       | date          |
|--------------------|-------------|---------------|
| 12Bar Dive Bar     | 1:25 @A1    | 14.04.22      |
| Elevations AA & aa | drawn<br>FS | checked<br>DA |
| drawing number     | revision    |               |
| AHA-STG-PA-702-9   | -           | -             |
|                    |             |               |

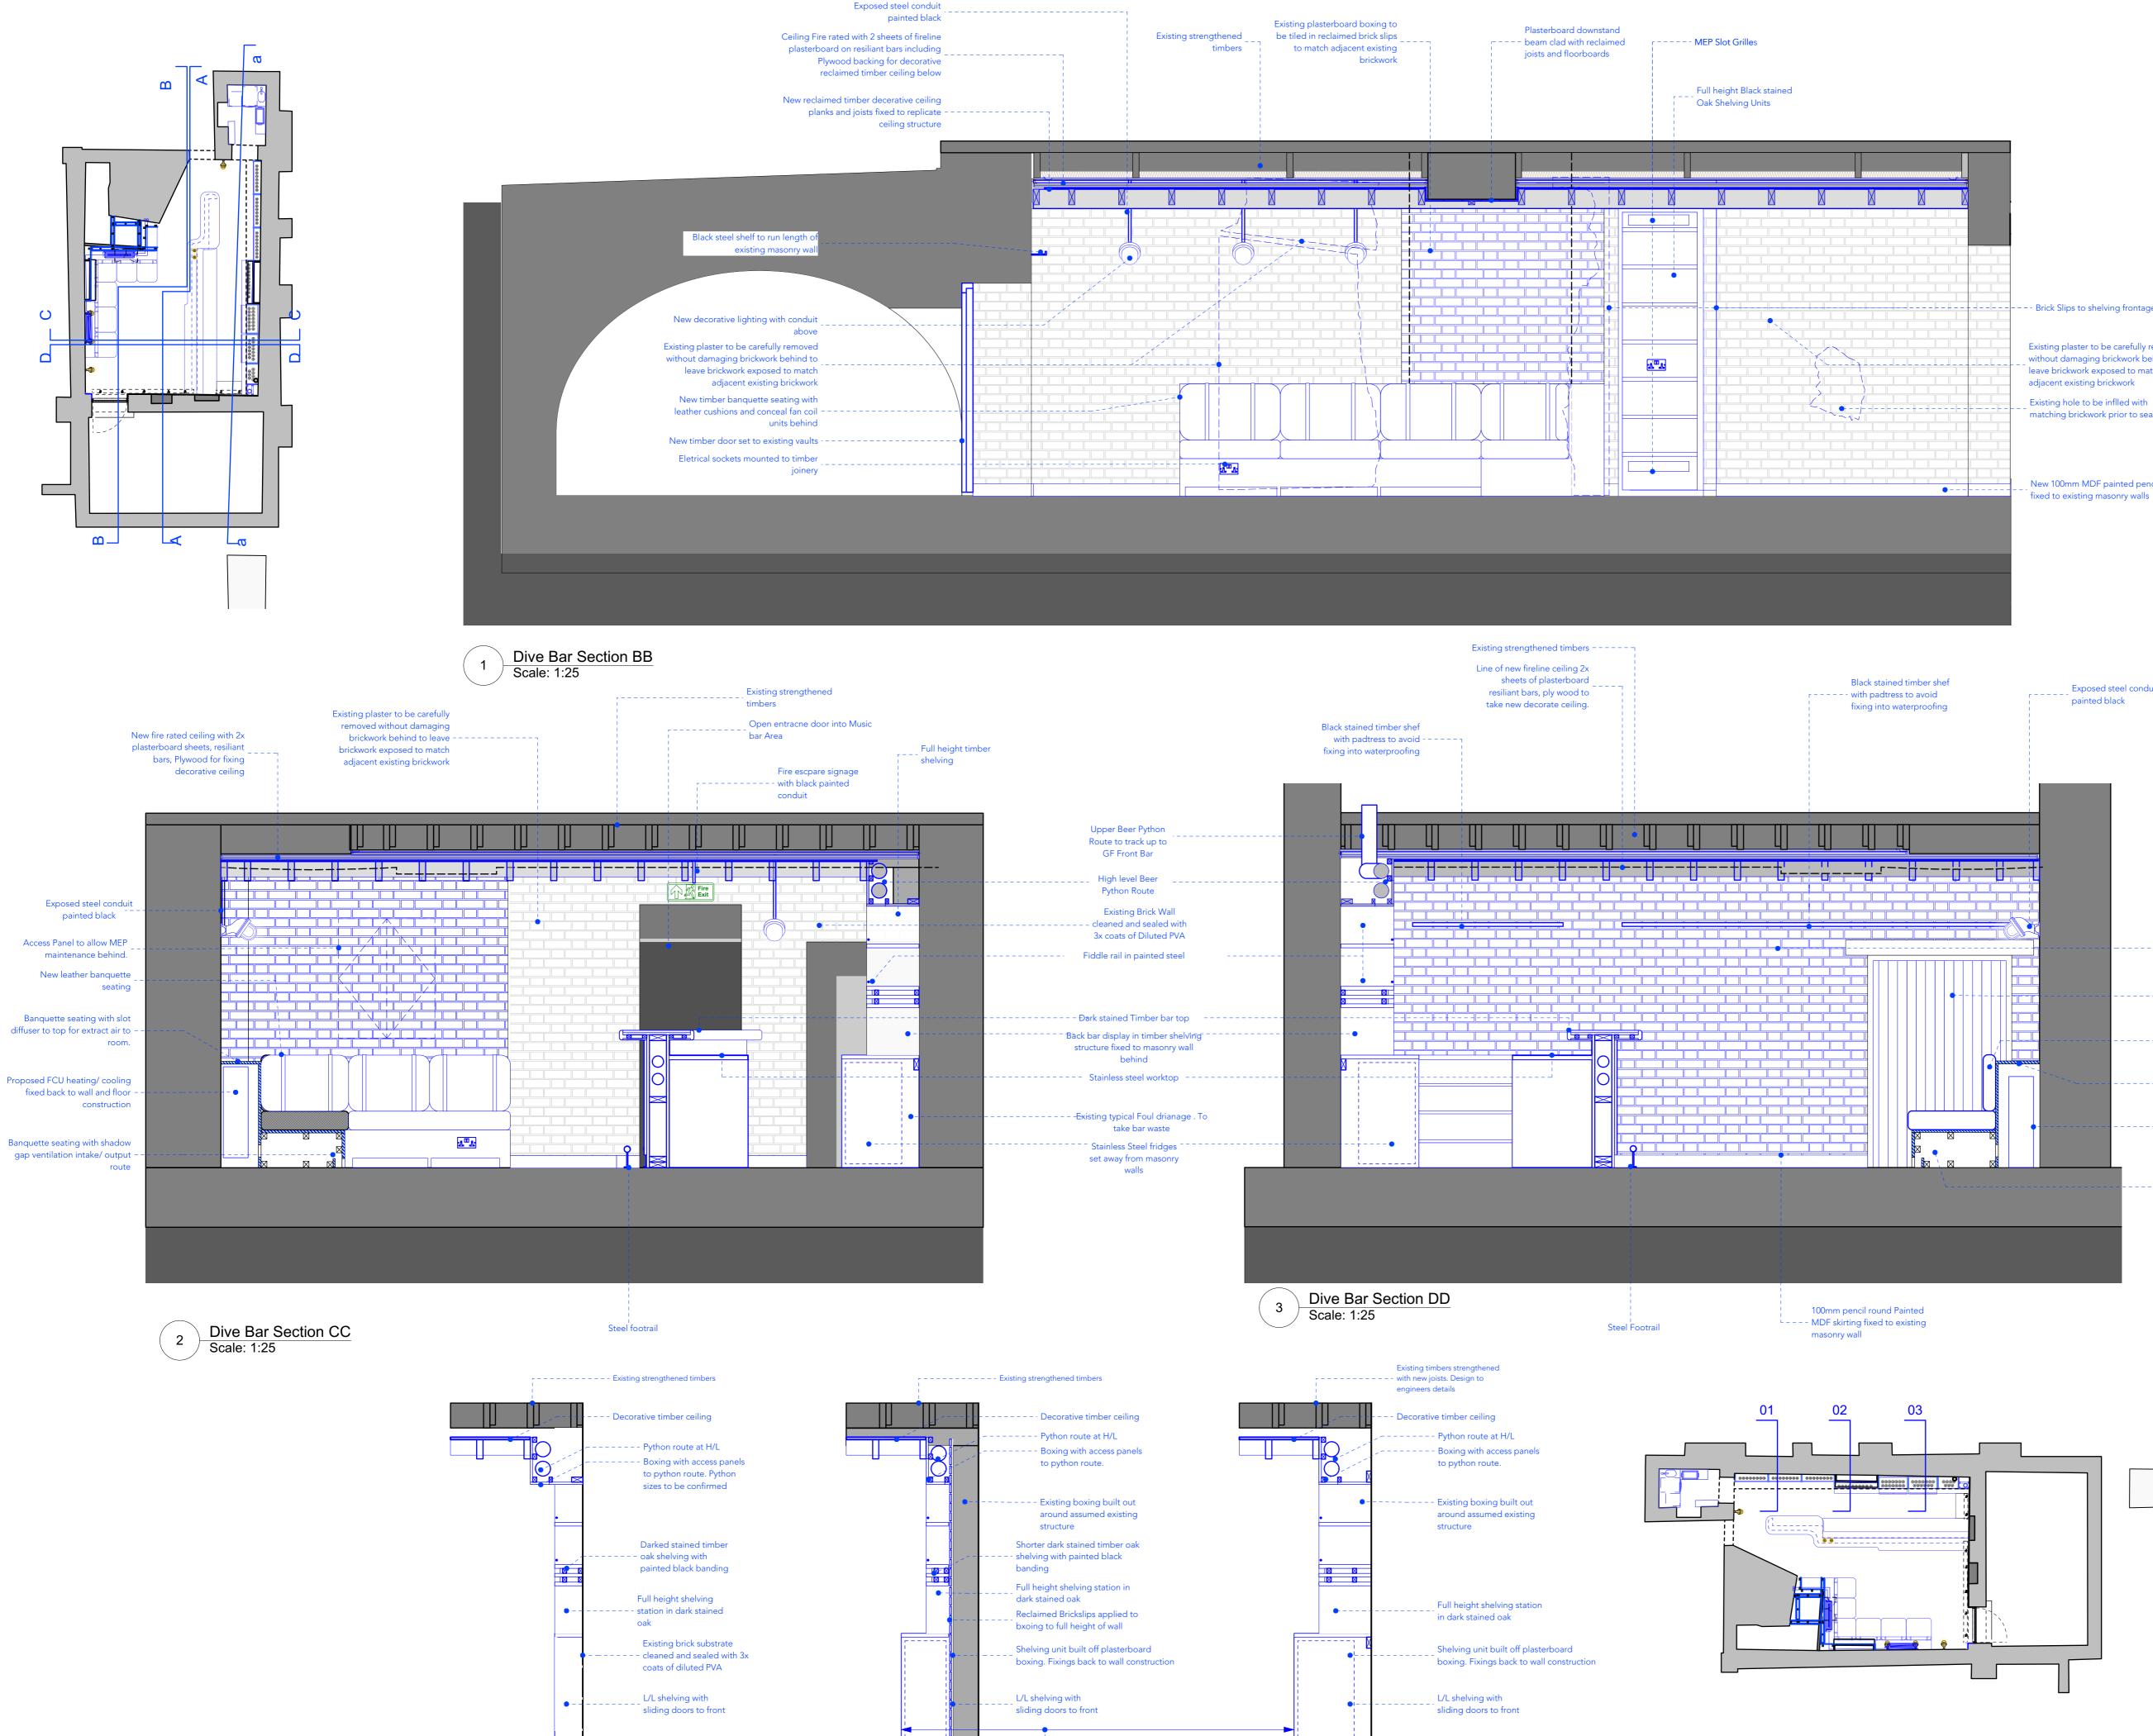

Section 02

Front face of cupboards to

line through

Section 03

Copyright: All rights reserved. This drawing must not be reproduced without permission.

Only the original drawing should be relied upon. Contractors, subcontractors and suppliers must verify all dimensions on site before commencing any work or making any shop drawings.

All shop drawings to be submitted to the architect for comment prior to fabrication.

This drawing is to be read in conjunction with the Architect's specification, bills of quantities / schedules, structural, mechanical & electrical drawings and all discrepancies are to be reported to the architect.

revision / date / amendments

- - Brick Slips to shelving frontage

Existing plaster to be carefully removed without damaging brickwork behind to leave brickwork exposed to match adjacent existing brickwork

matching brickwork prior to sealing

New 100mm MDF painted pencil skirting fixed to existing masonry walls

Exposed steel conduit painted black

- - - -

Existing wall rendered with sika render - - and clad in relaimed Brick slips to match adjacent brickwork New timber door into to Vaults behind. To match exisitng doors to Forge on Ground

floor. Cedar stained dark to match exisitng forge roof beams New leather banquette seating with strap - - leather banding to conceal new fan coil units behind Banquette seating with slot

- - diffuser to top for extract air to room.

Proposed FCU heating/ cooling - - fixed back to wall and floor construction

Joinery Banquette seating with - shadow gap for assumed air intake/ air output

> 0 0.25 0.5 0.75 1 1.25 2m

# PLANNING

#### Archer Humphryes Architects

Basement Central House 142 Central Street London, United Kingdom

EC1V 8AR T: +44 (0) 20 7251 8555

project title ST. GILES OUTERNET

| drawing title          | scale       | date          |
|------------------------|-------------|---------------|
| 12Bar Dive Bar         | 1:25 @AI    | 14.04.22      |
| Elevations BB, CC & DD | drawn<br>SC | checked<br>DA |
| drawing number         | revision    |               |
| AHA-STG- PA -702-10    |             | -             |