



Proposed lower ground floor

Scale 1:100

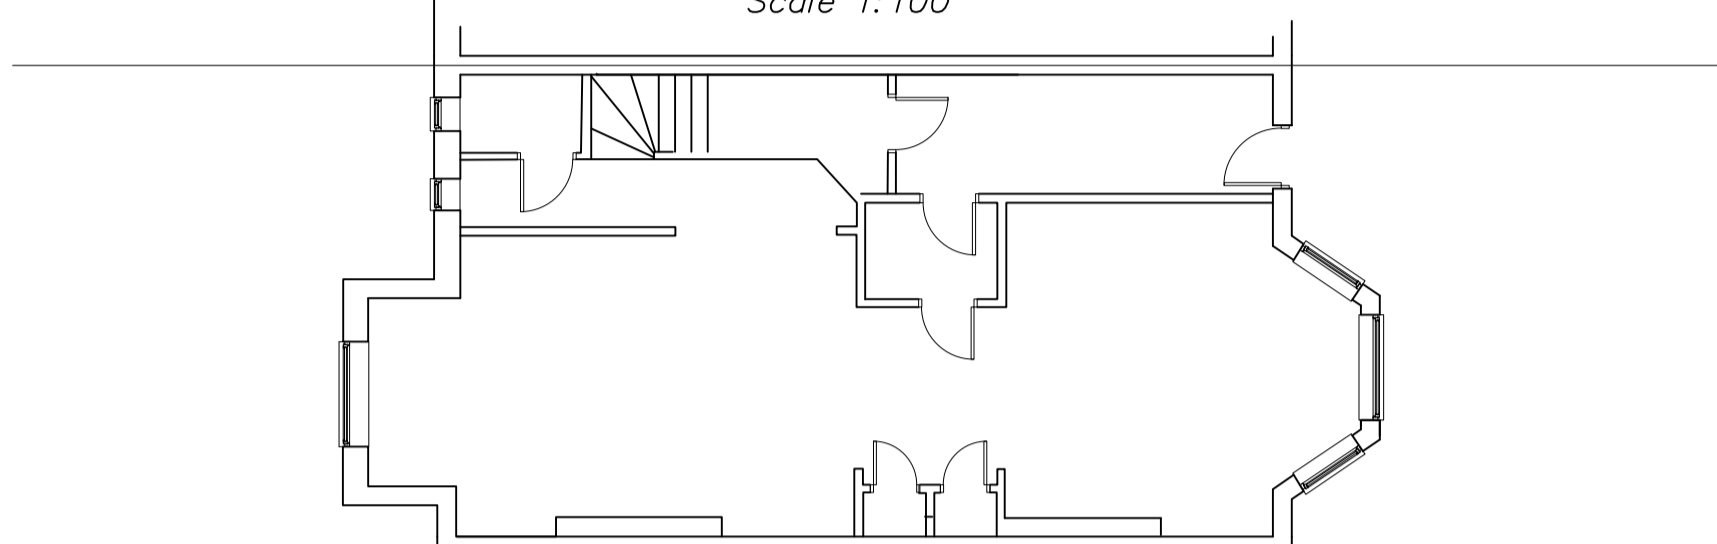


Proposed ground floor

Scale 1:100

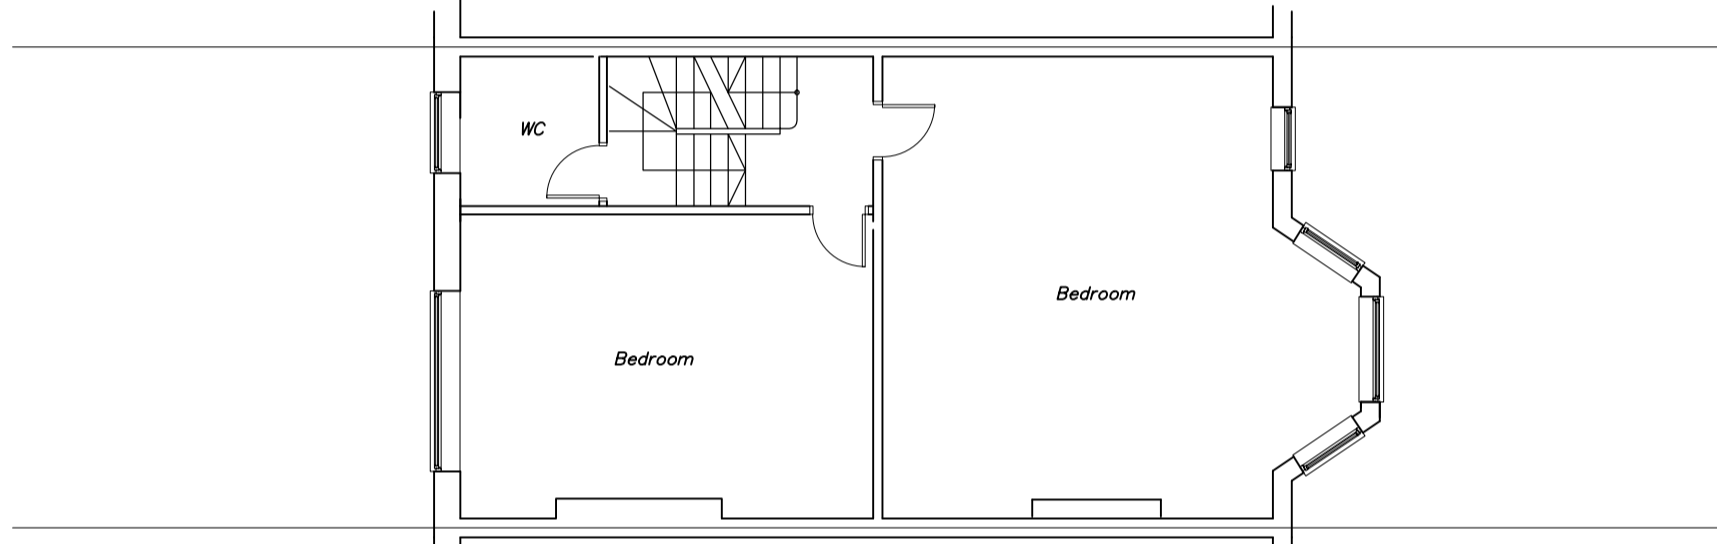


Proposed first floor

Scale 1:100

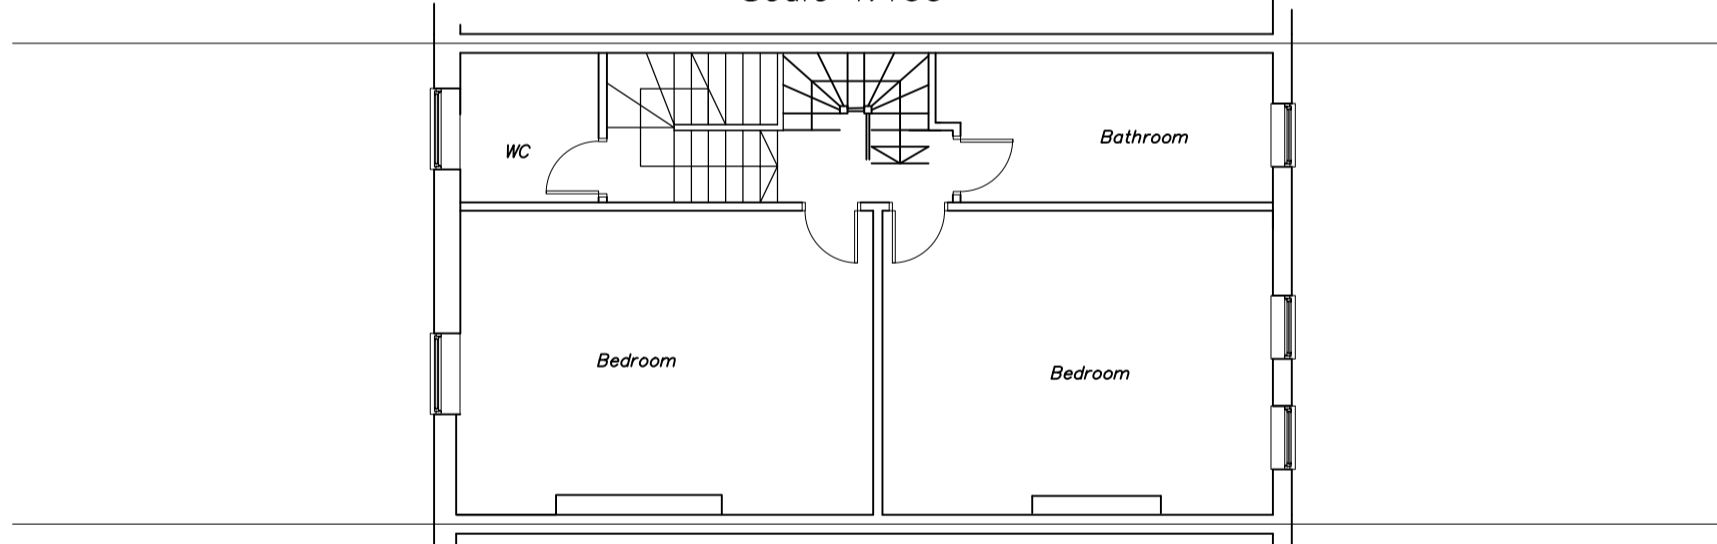


Proposed second floor

Scale 1:100

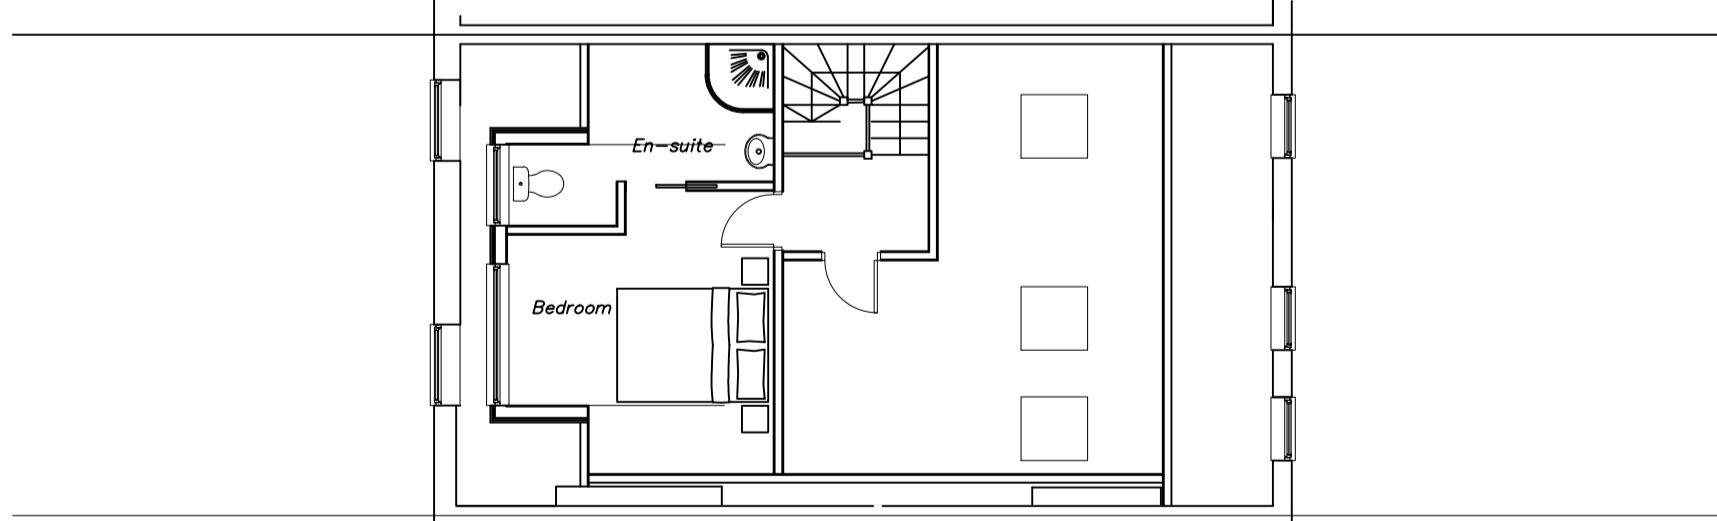

Proposed third floor

Scale 1:50

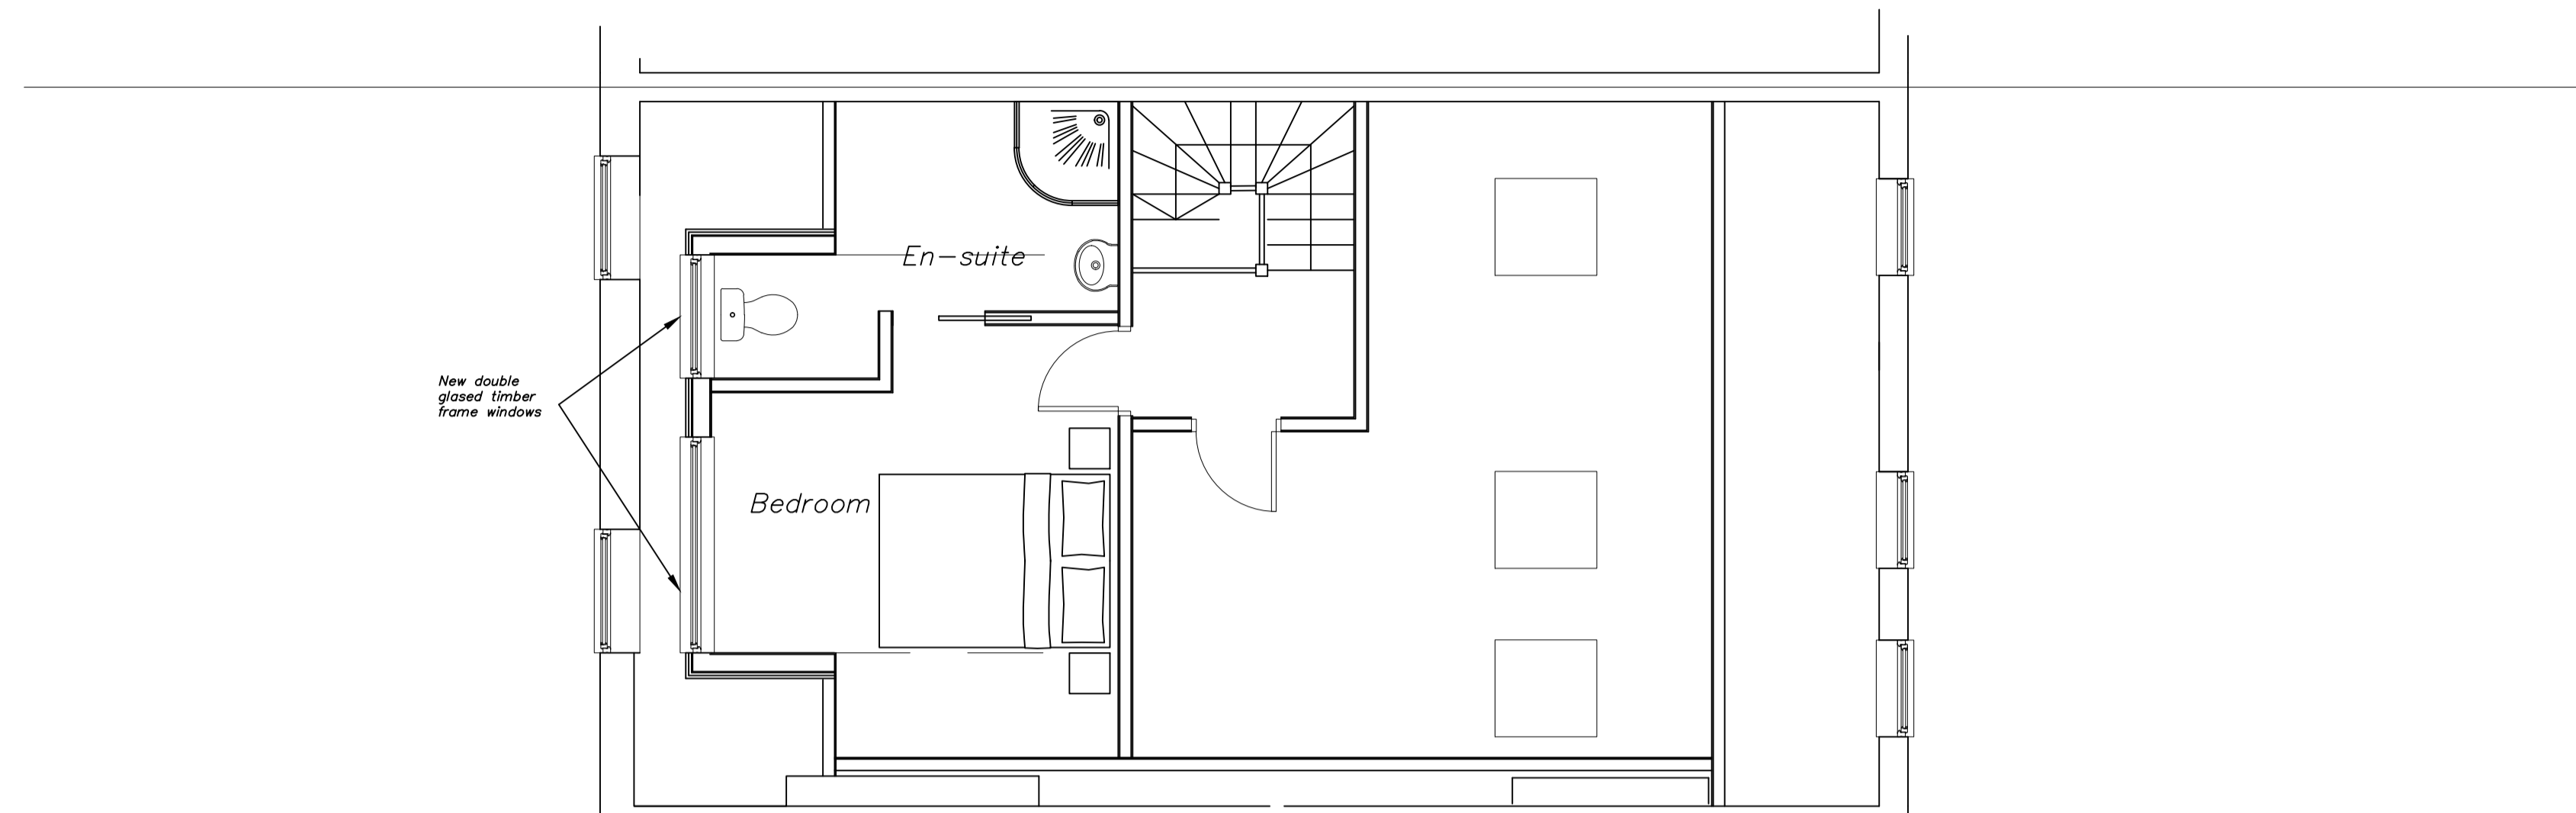


Proposed third floor

Scale 1:50



Proposed front elevation

Scale 1:100

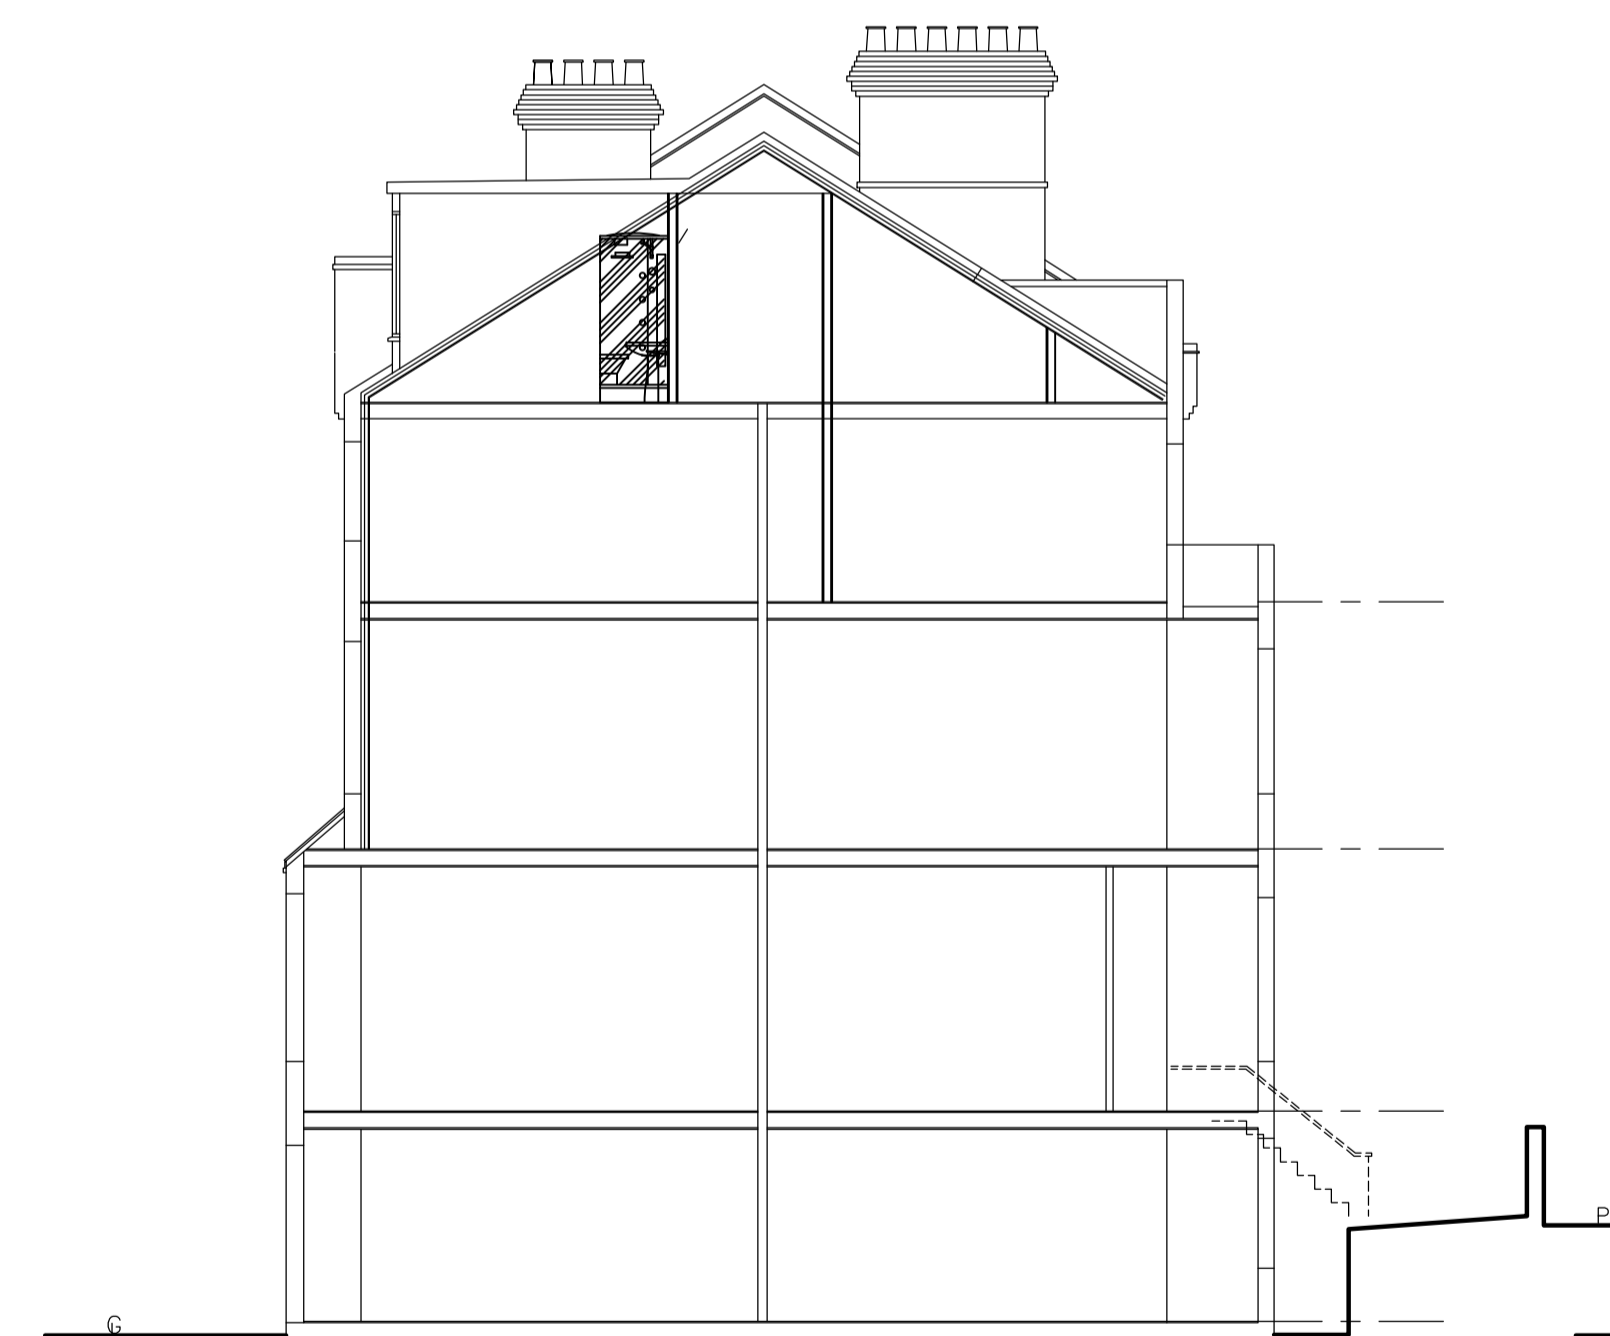


Proposed section

Scale 1:100



Proposed rear elevation

Scale 1:100

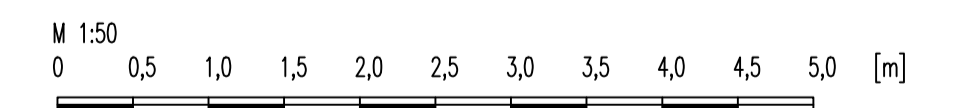

RevNo	Revision note	Date	Signature	Checked
A	Loft conversion layout altered	09.11.21		
B	Note for timber frame windows added	15.03.22		
C	Dormer window increased in size	26.04.22		
D	Dormer altered for Planning	09.05.22		

Property Design Solutions Ltd
Planning and Building Control Drawings



New builds
Loft conversions
Extensions
Conversions
SAPs

CLIENT NAME <i>Mr Pachenari</i>	SHEET 2	SCALE @ A1 1:50 1:100
ADDRESS 22 Goldhurst Terrace NW6 3HU	PROPOSED Plans and elevations	
ISSUED 28.10.21	DWG NO GHT1021/1	
REV D	© Copyright Property Design Solutions Ltd 2021 www.pdsitd.uk.com	
CONTRACT NO	07817 676211	