

01
108(H)

Lower Floor Plan


1 : 20 @ A1

of paired flats.
Plan mirrors
about this line.

Notes

1. Do not scale this drawing.
2. All dimensions must be checked on site and any discrepancies verified with the architect.
3. Unless shown otherwise, all dimensions are to structural surfaces.
4. Drawing to be read with all other issued information. Any discrepancies to be brought to the attention of the architect.
5. This drawing is the copyright of Levitt Bernstein and may not be copied, altered or reproduced in any form, or passed to a third party without license or written consent.

This is not a construction drawing, it is unsuitable for the purpose of construction and must on no account be used as such.

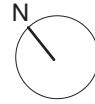

P3	10.05.2022	Handed B3 Flat Layout
P2	15.12.2015	HPA Submission
P1	27.11.2015	Draft issue for HPA application

Rev	Date	Description	Initials
-----	------	-------------	----------

Project name

Dwelling Type B3

Alexandra Rd. Estate

Drawing number	Rev
----------------	-----

2504_L_108 (H) P3

Drawing
Original plan
Flat type B3 - Lower (Handed)

Purpose of issue	Date
	15.12.15


Scale	Drawn
1:20@ A1	JMI

Client	Checked
LB CAMDEN	PM

Levitt Bernstein
levittbernstein.co.uk

London
Thane Studios,
2-4 Thane Villas,
London N7 7PA
+44 (0)20 7275 7676

Manchester
Bonded Warehouse,
18 Lower Byrom Street
Manchester M3 4AP
+44 (0)16 1669 8740

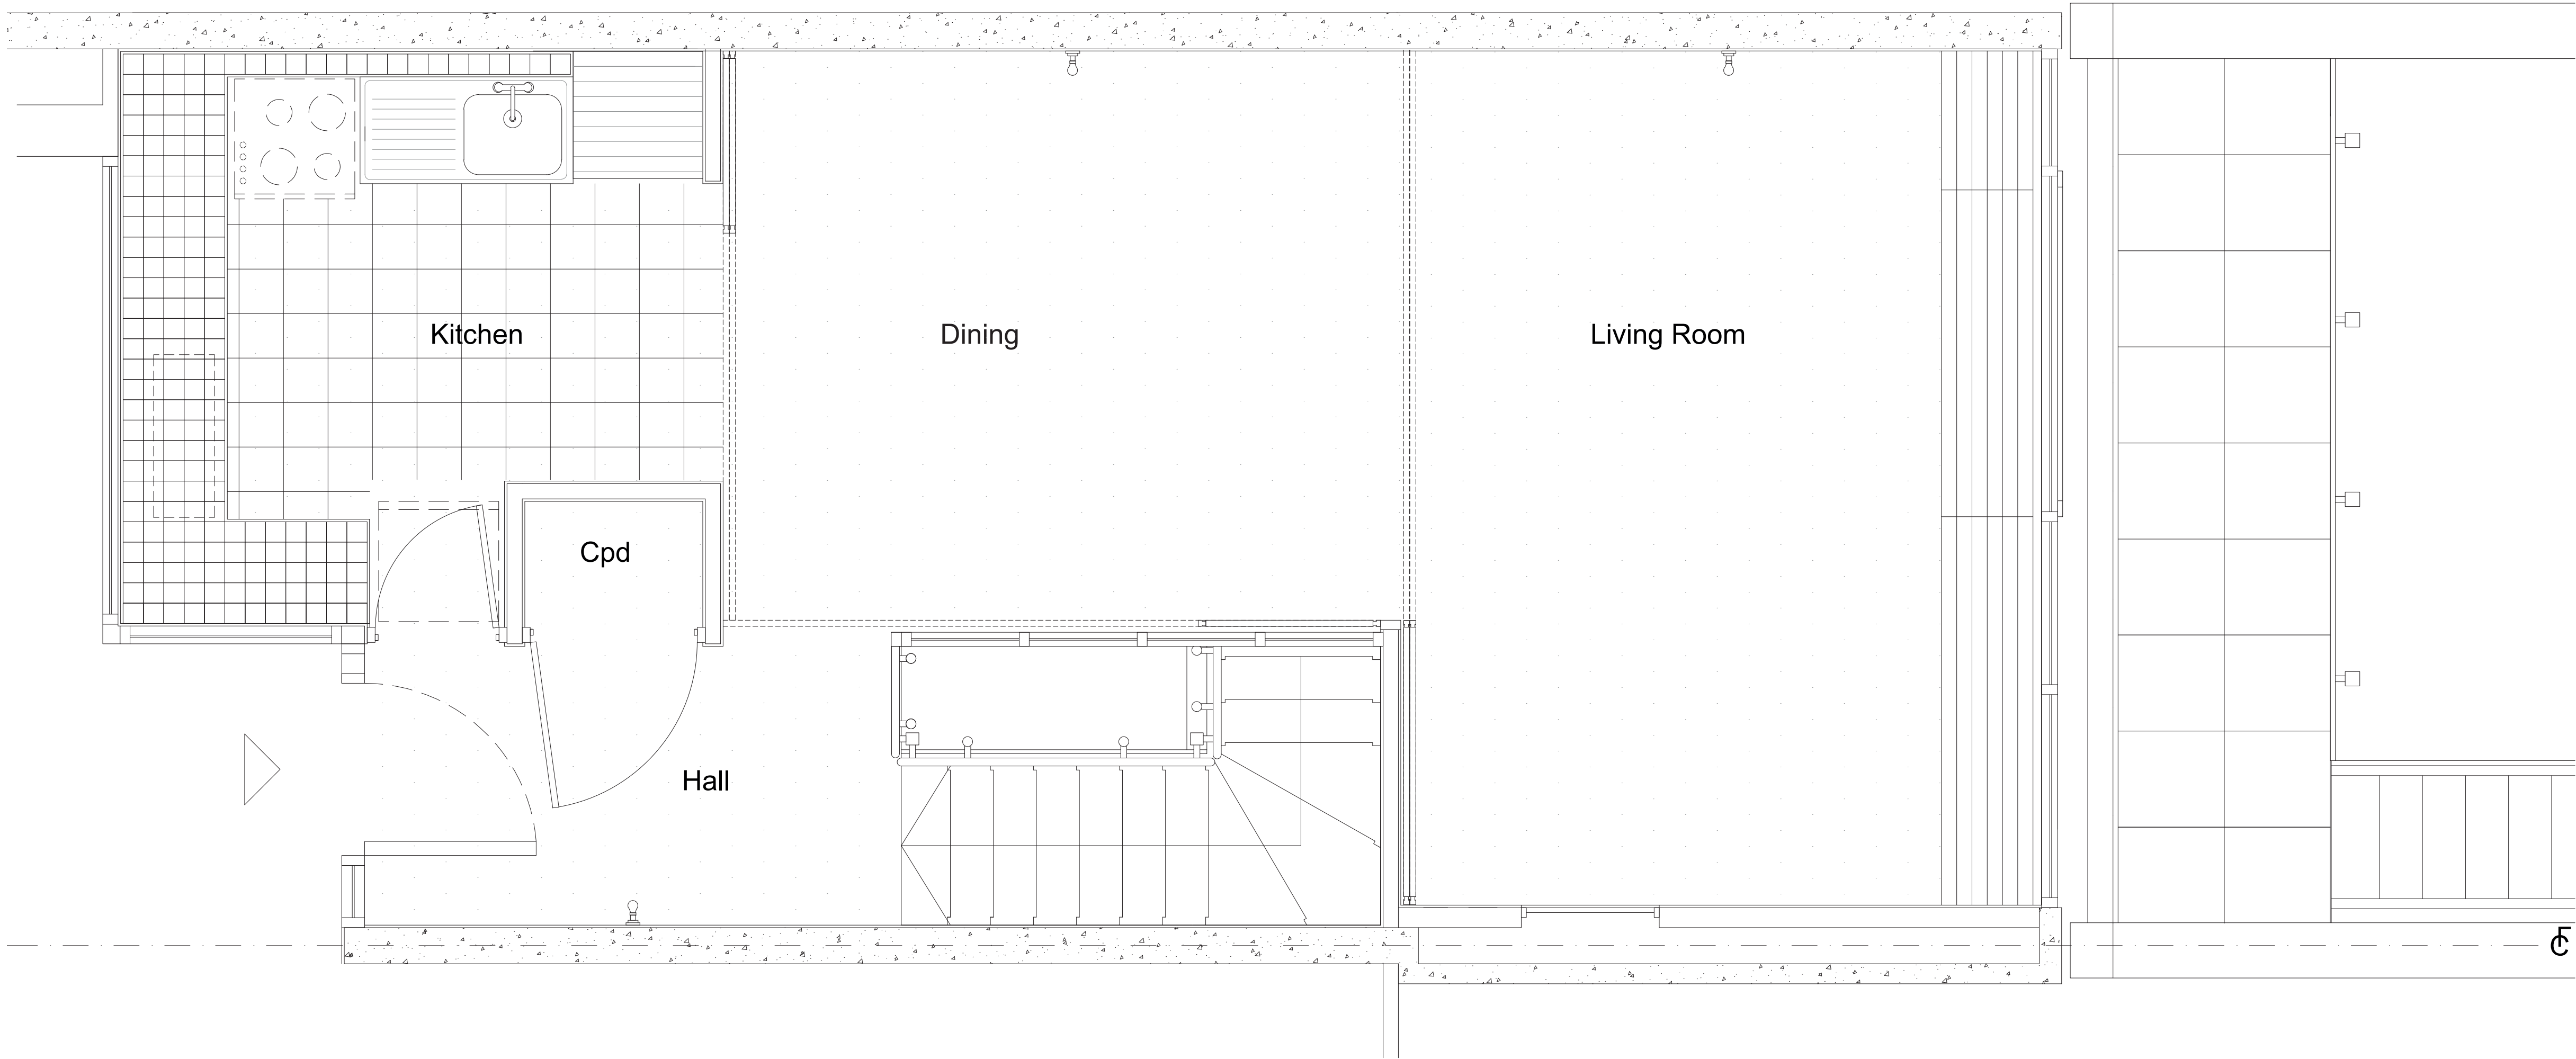

of paired flats.
Plan mirrors
about this line.

01

109 (H)

Upper Floor Plan

1 : 20 @ A1

Notes

1. Do not scale this drawing.

2. All dimensions must be checked on site and any discrepancies verified with the architect.

3. Unless shown otherwise, all dimensions are to structural surfaces.

4. Drawing to be read with all other issued information. Any discrepancies to be brought to the attention of the architect.

5. This drawing is the copyright of Levitt Bernstein and may not be copied, altered or reproduced in any form, or passed to a third party without license or written consent.

This is not a construction drawing, it is unsuitable for the purpose of construction and must on no account be used as such.

N

P3 10.05.2022 Handed B3 Flat Layout

P2 15.12.2015 HPA Submission

P1 27.11.2015 Draft issue for HPA application

Rev

Date

Description

Initials

Project name

Dwelling Type B3

Alexandra Rd. Estate

Drawing number

Rev

2504_L_109 (H)

P3

Drawing

Original plan

Flat type B3 - upper (Handed)

Purpose of issue

Date

15.12.22

Scale

1:20@ A1

Drawn

JMI

Client

LB CAMDEN

Checked

PM

Levitt Bernstein

levittbernstein.co.uk

London

Thane Studios,

2-4 Thane Villas,

London N7 7PA

+44 (0)20 7275 7676


Manchester

Bonded Warehouse,


18 Lower Byrom Street

Manchester M3 4AP


+44 (0)16 1669 8740

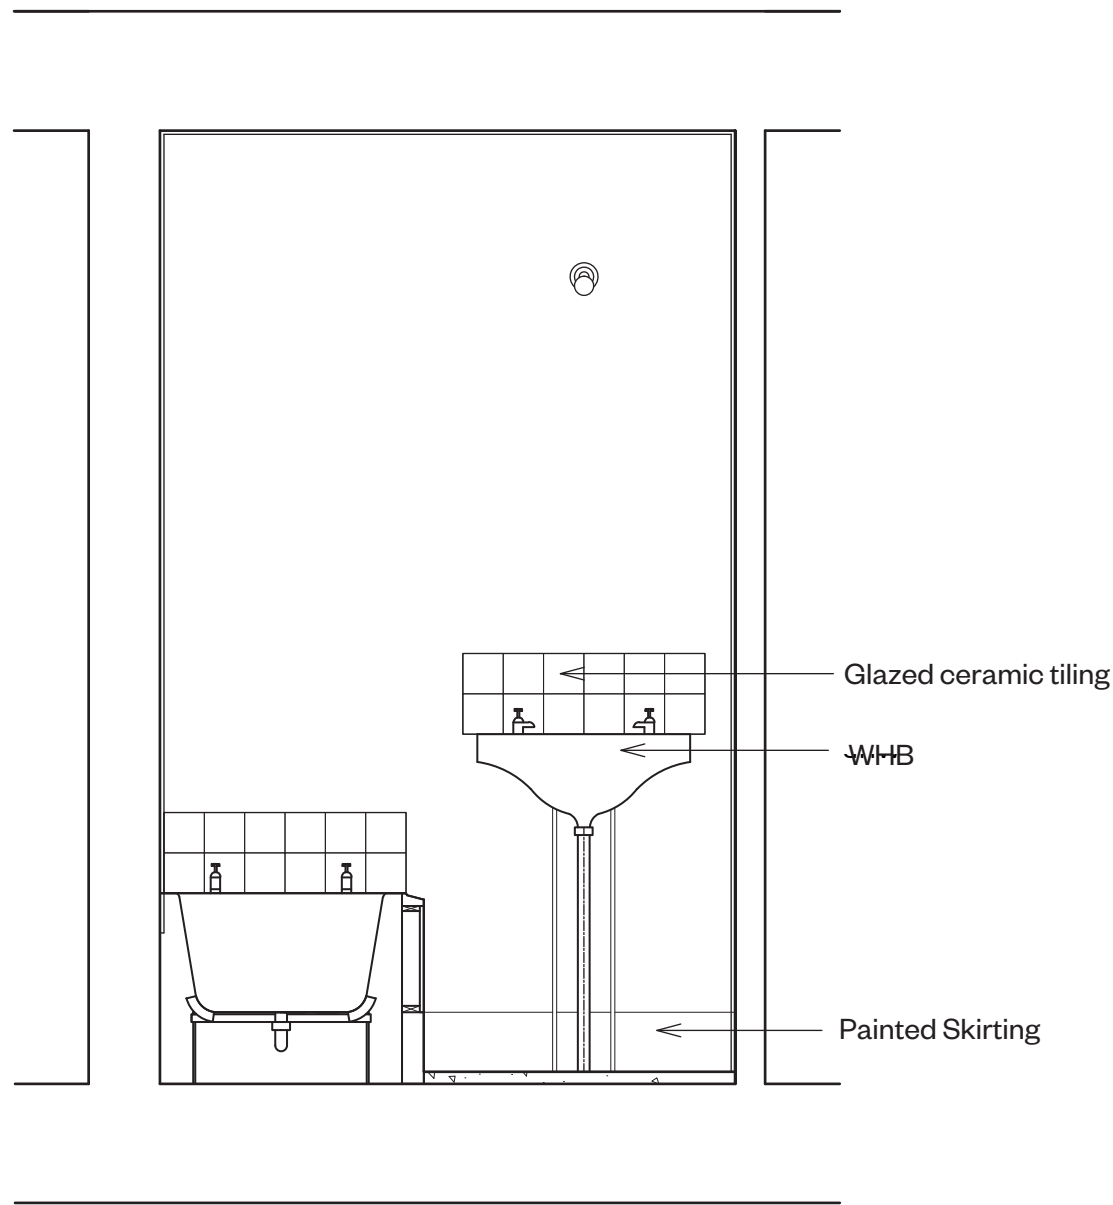


02
206(H) **Section 02**
1 : 20

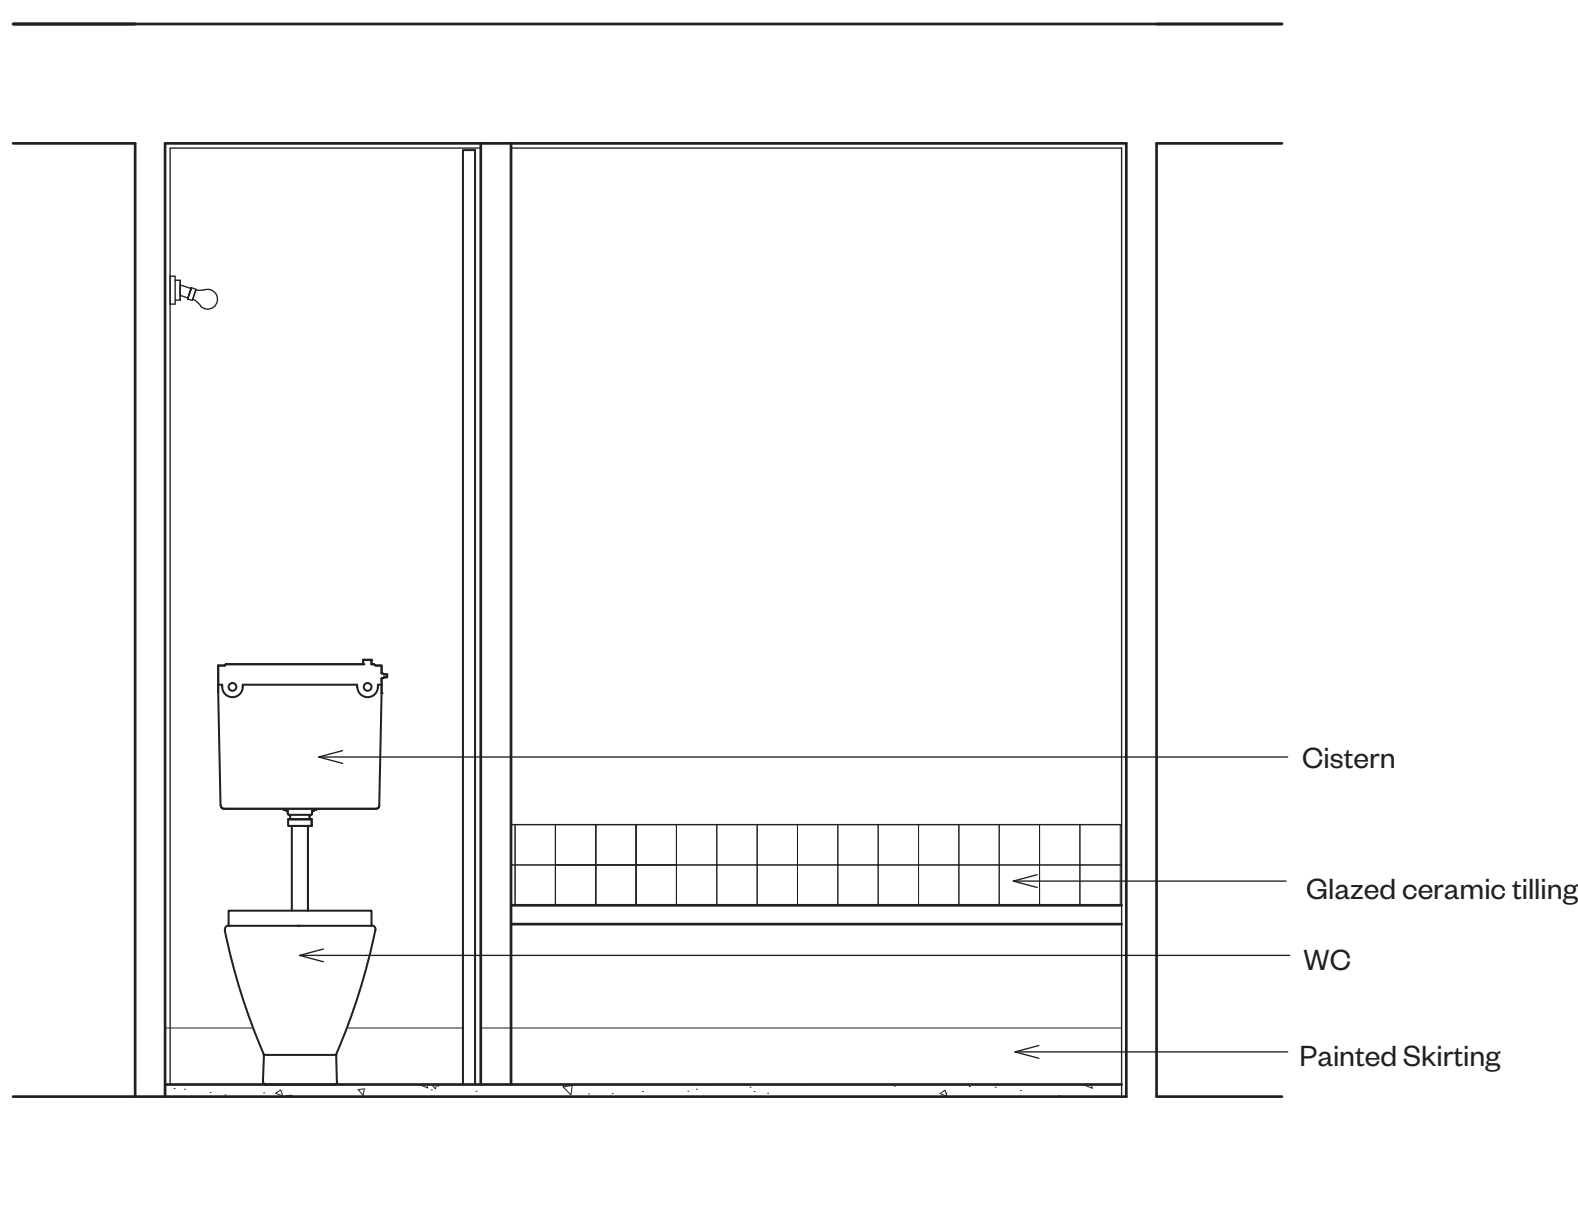

03
206 (H) **Section 03**
1 : 20

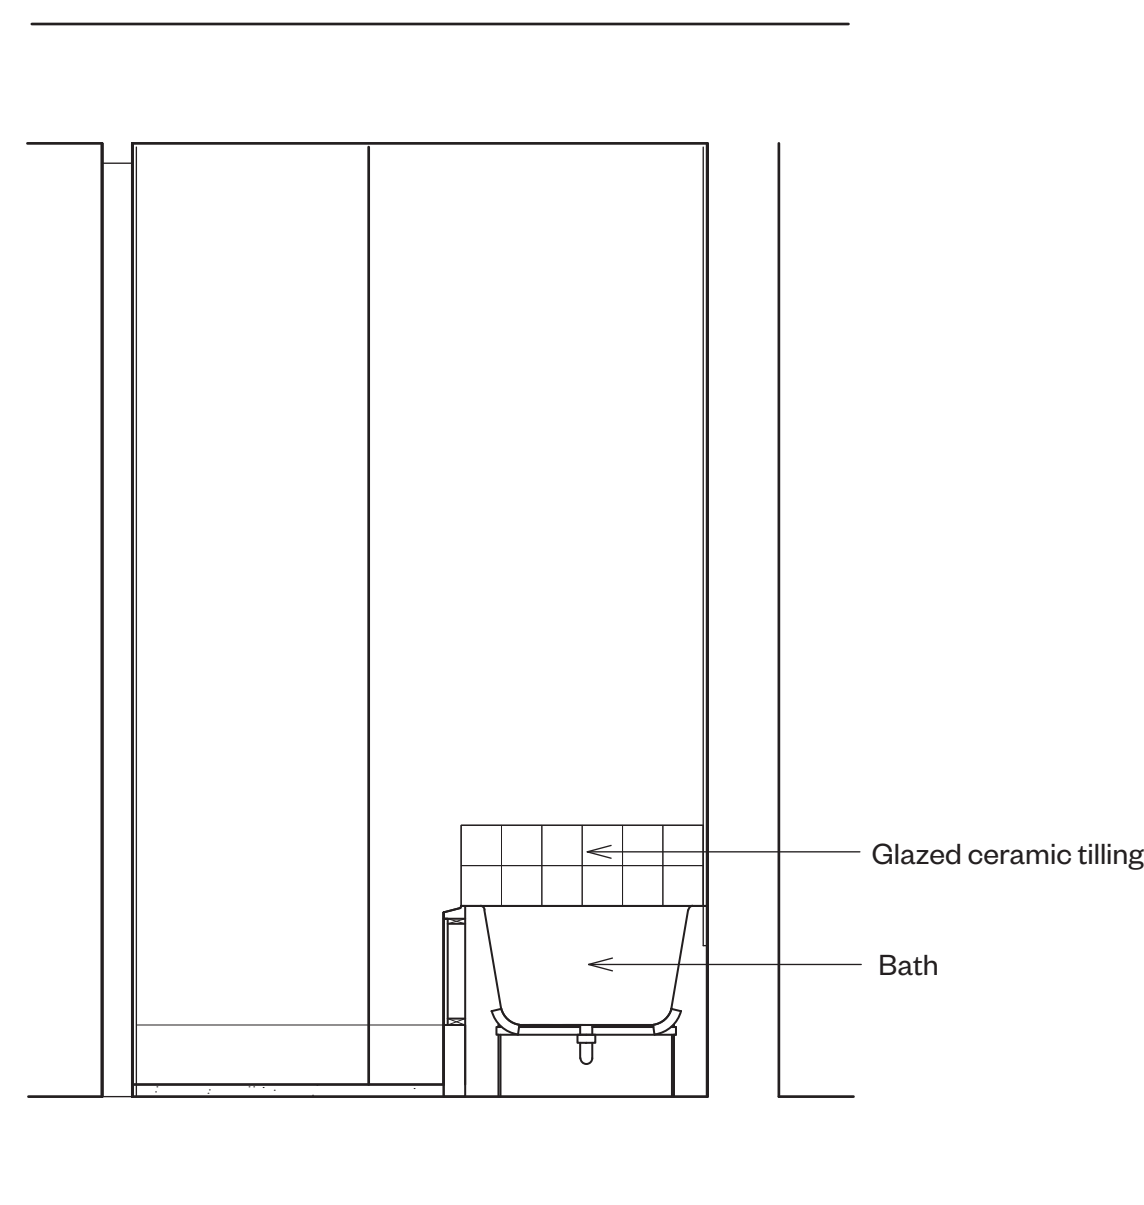

04
206(H) **Section 04**
1 : 20

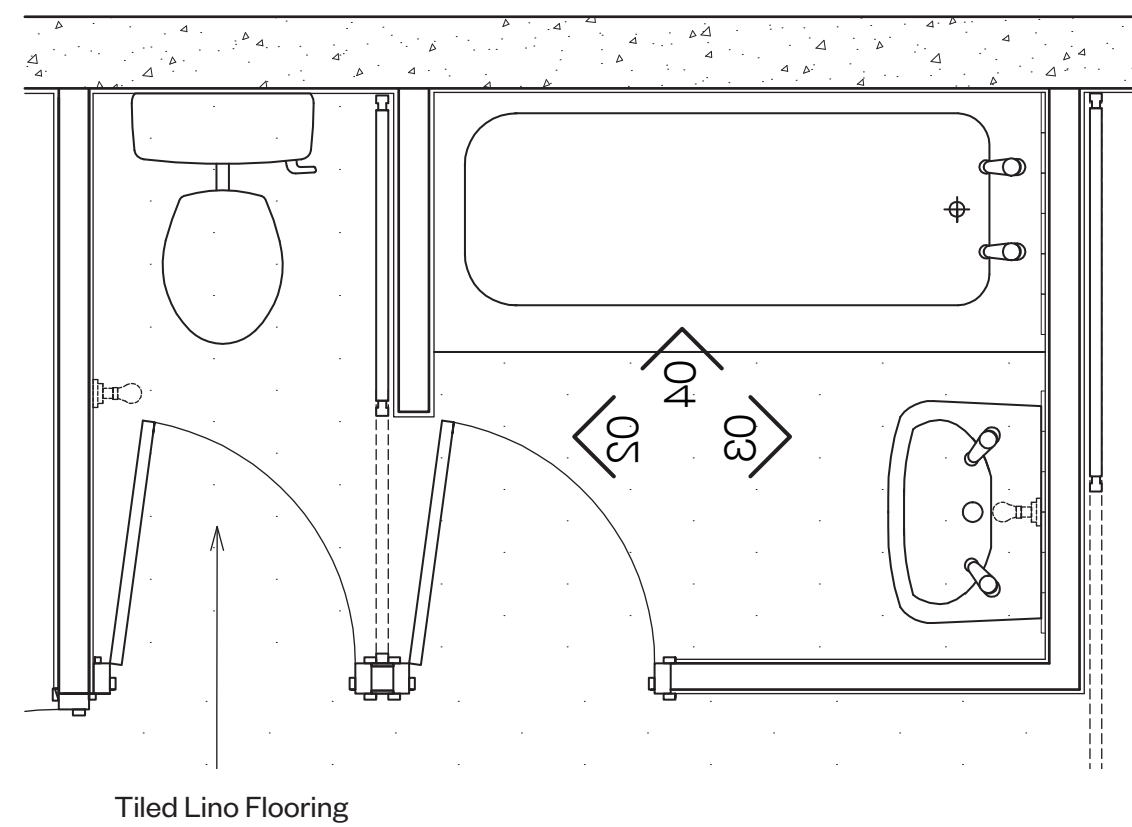


01
206(H) **Bathroom Plan**
1 : 20

Notes

1. Do not scale this drawing.
2. All dimensions must be checked on site and any discrepancies verified with the architect.
3. Unless shown otherwise, all dimensions are to structural surfaces.
4. Drawing to be read with all other issued information. Any discrepancies to be brought to the attention of the architect.
5. This drawing is the copyright of Levitt Bernstein and may not be copied, altered or reproduced in any form, or passed to a third party without license or written consent.

This is not a construction drawing, it is unsuitable for the purpose of construction and must on no account be used as such.

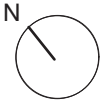

P3	10.05.2022	Handed B3 Flat Layout
P2	15.12.2015	HPA Submission
P1	27.11.2015	Draft issue for HPA application

Rev	Date	Description	Initials
-----	------	-------------	----------

Project name

Dwelling Type B3
Alexandra Rd. Estate

Drawing number Rev

2504_RL_206 (H) P3

Drawing
Original plan
Flat type B3 (Handed)

Purpose of issue Date
15.12.15

Scale Drawn
1:20@ A1 JMI

Client Checked
LB CAMDEN PM

Levitt Bernstein
levittbernstein.co.uk

London
Thane Studios,
2-4 Thane Villas,
London N7 7PA
+44 (0)20 7275 7676

Manchester
Bonded Warehouse,
18 Lower Byrom Street
Manchester M3 4AP
+44 (0)16 1669 8740