


Do not scale from this drawing, except for planning purposes.  
 Check all dimensions on site.  
 Subject to survey.  
 Subject to site inspection.  
 Site boundary lines are indicative only.

**PROPERTY LINE KEY**

Property Line

\* Please note that the Property Line has been extracted from the Constraints Report and only shown indicatively for information purpose only.

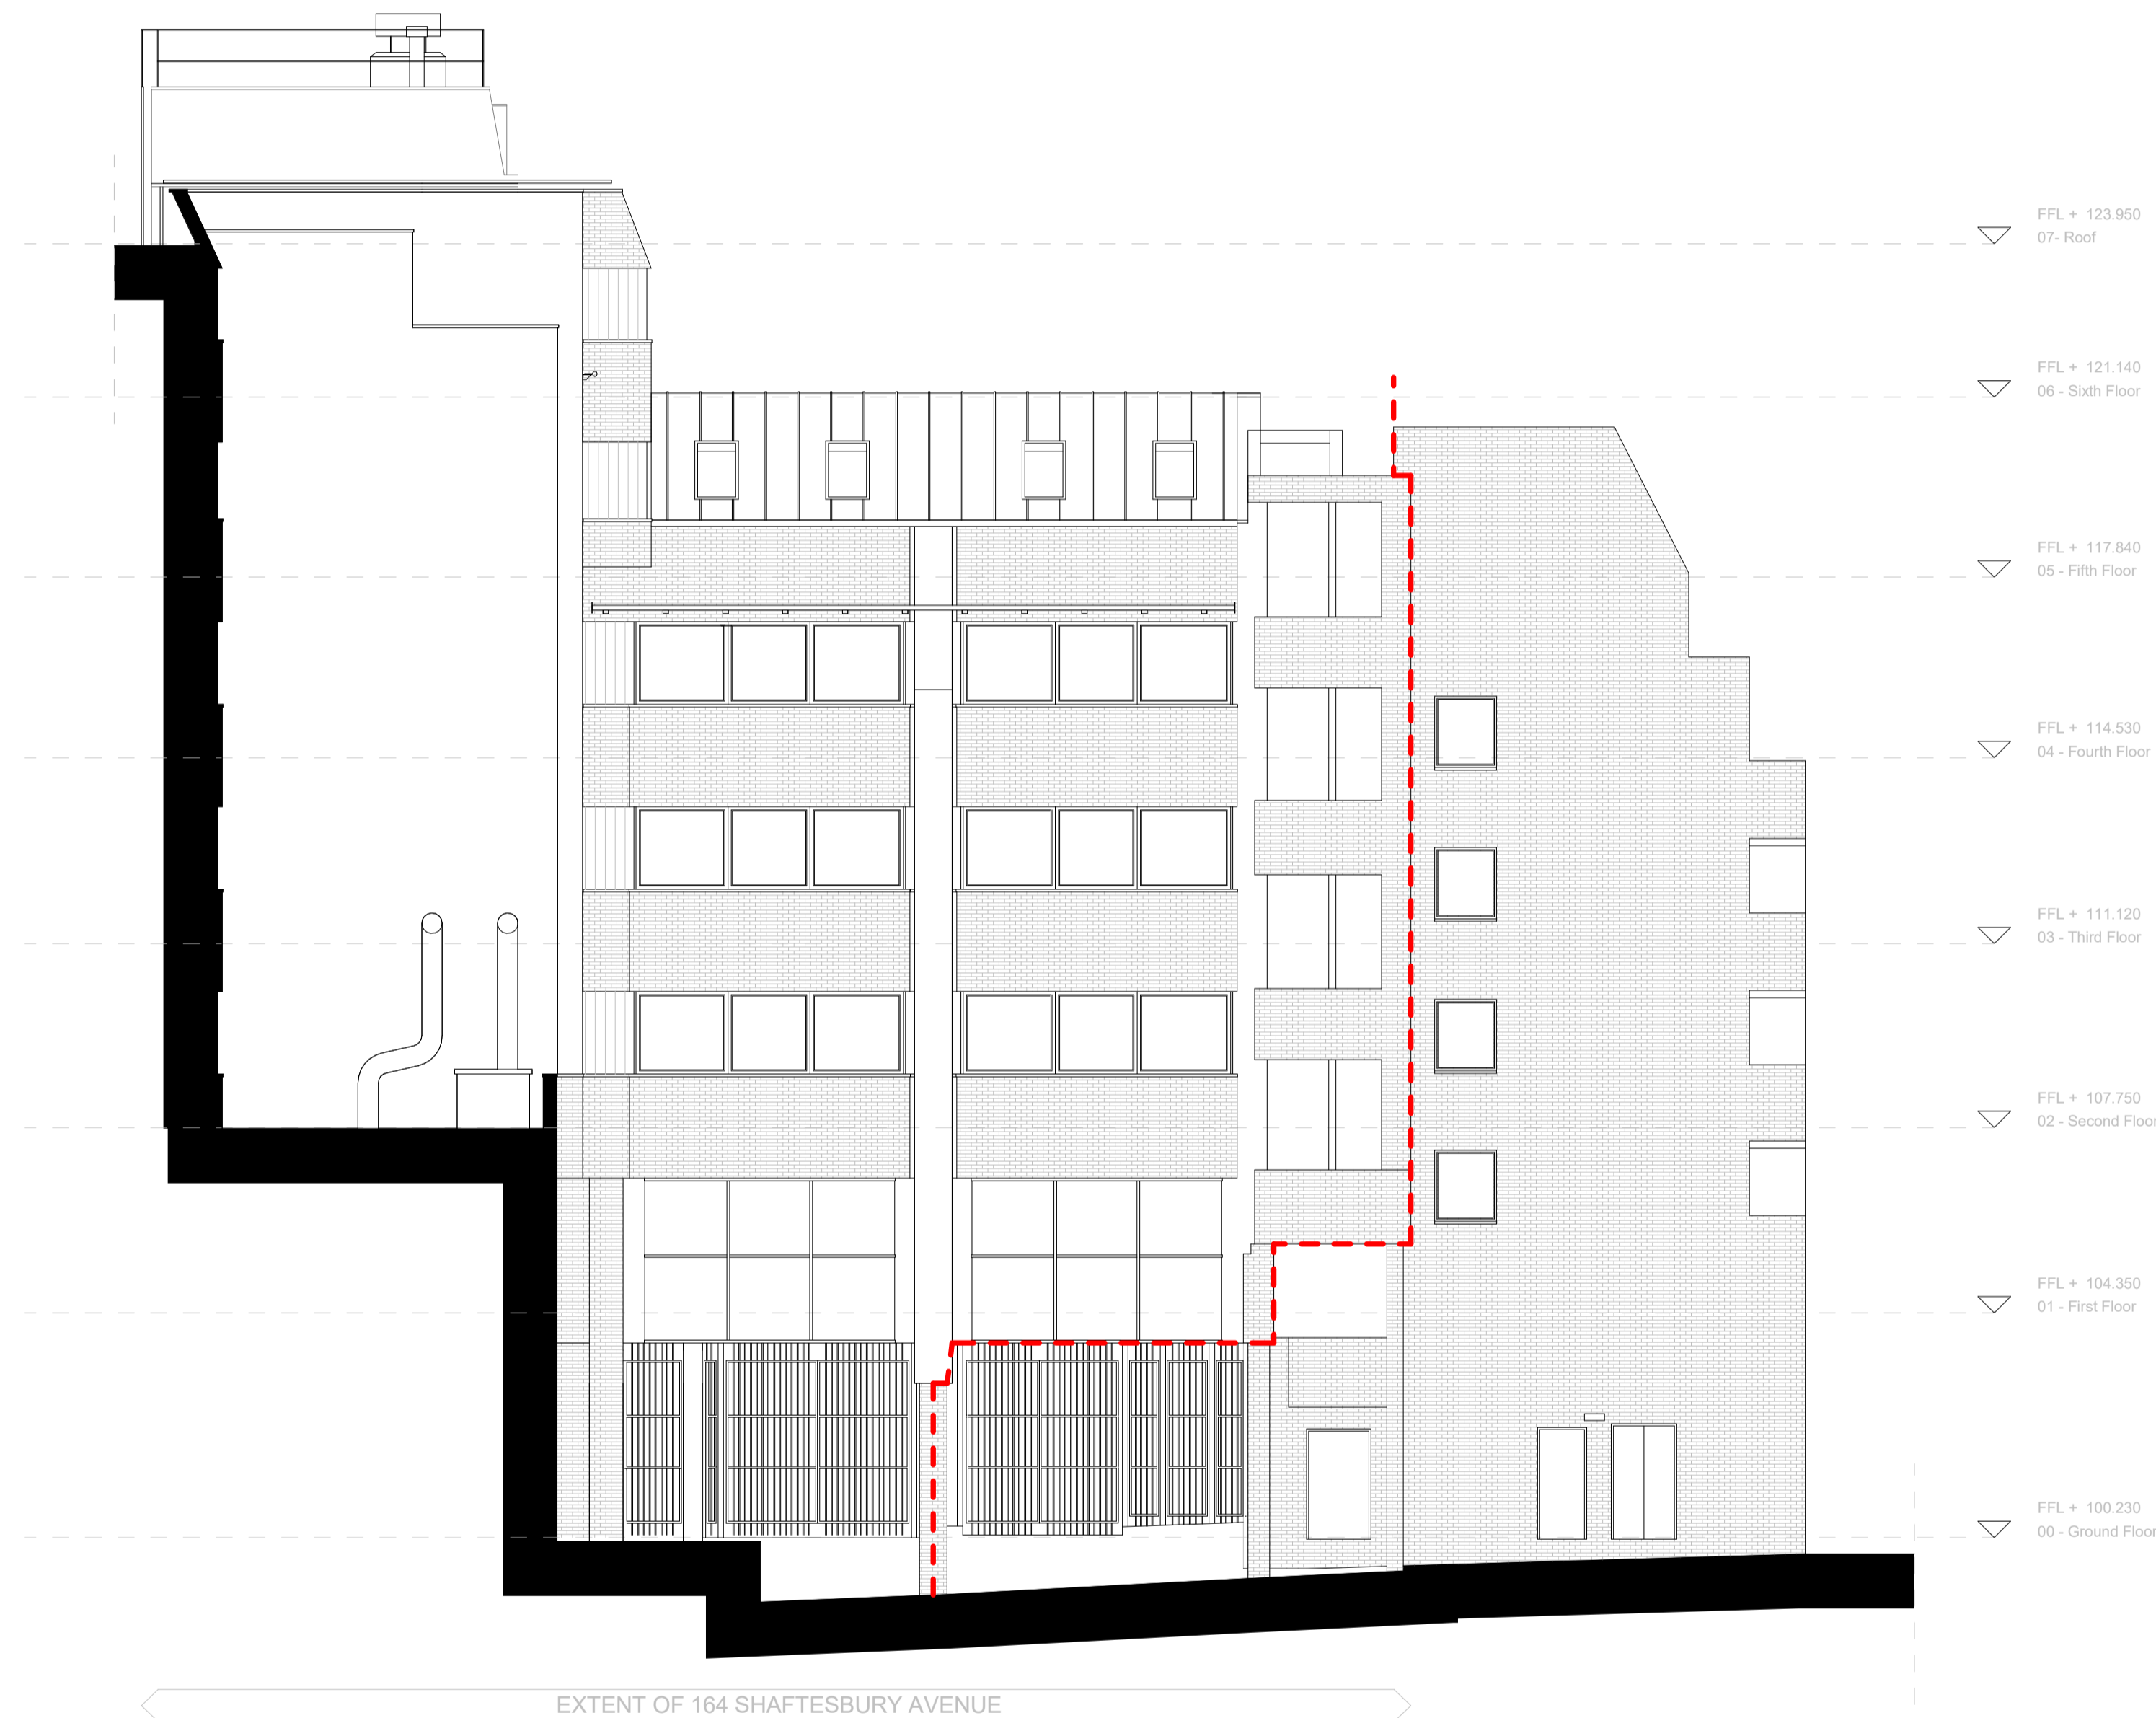

1 Existing South-West Elevation  
 1 : 100

P.	11.04.22	AS	Planning Application
Rev	Date	By	Description
Revision Schedule			

project  
 164 Shaftesbury Avenue

title  
 EXISTING SOUTH-WEST ELEVATION

sheet number  
**PL1023**

drawing status  
 Planning Application

contract no.  
 N/A

client ref.  
 ---

scale  
 1 : 100 @ A1

date  
 04/02/22

drawn by  
 NG

checked by  
 AS

project no.  
 P21-024

drawing number  
 CGL-XX-EL-DR-A-PL1023P-

revision  
 ---

**cgl** Child Graddon Lewis  
 architects & designers  
 Studio1  
 155 Commercial Street  
 Spitalfields  
 London E1 6BJ  
 T: +44 (0) 20 7539 1200  
 E: hg@cgluk.com  
 www.cgluk.com

