


Do not scale from this drawing, except for planning purposes.
 Check all dimensions on site.
 Subject to survey.
 Subject to site inspection.
 Site boundary lines are indicative only.

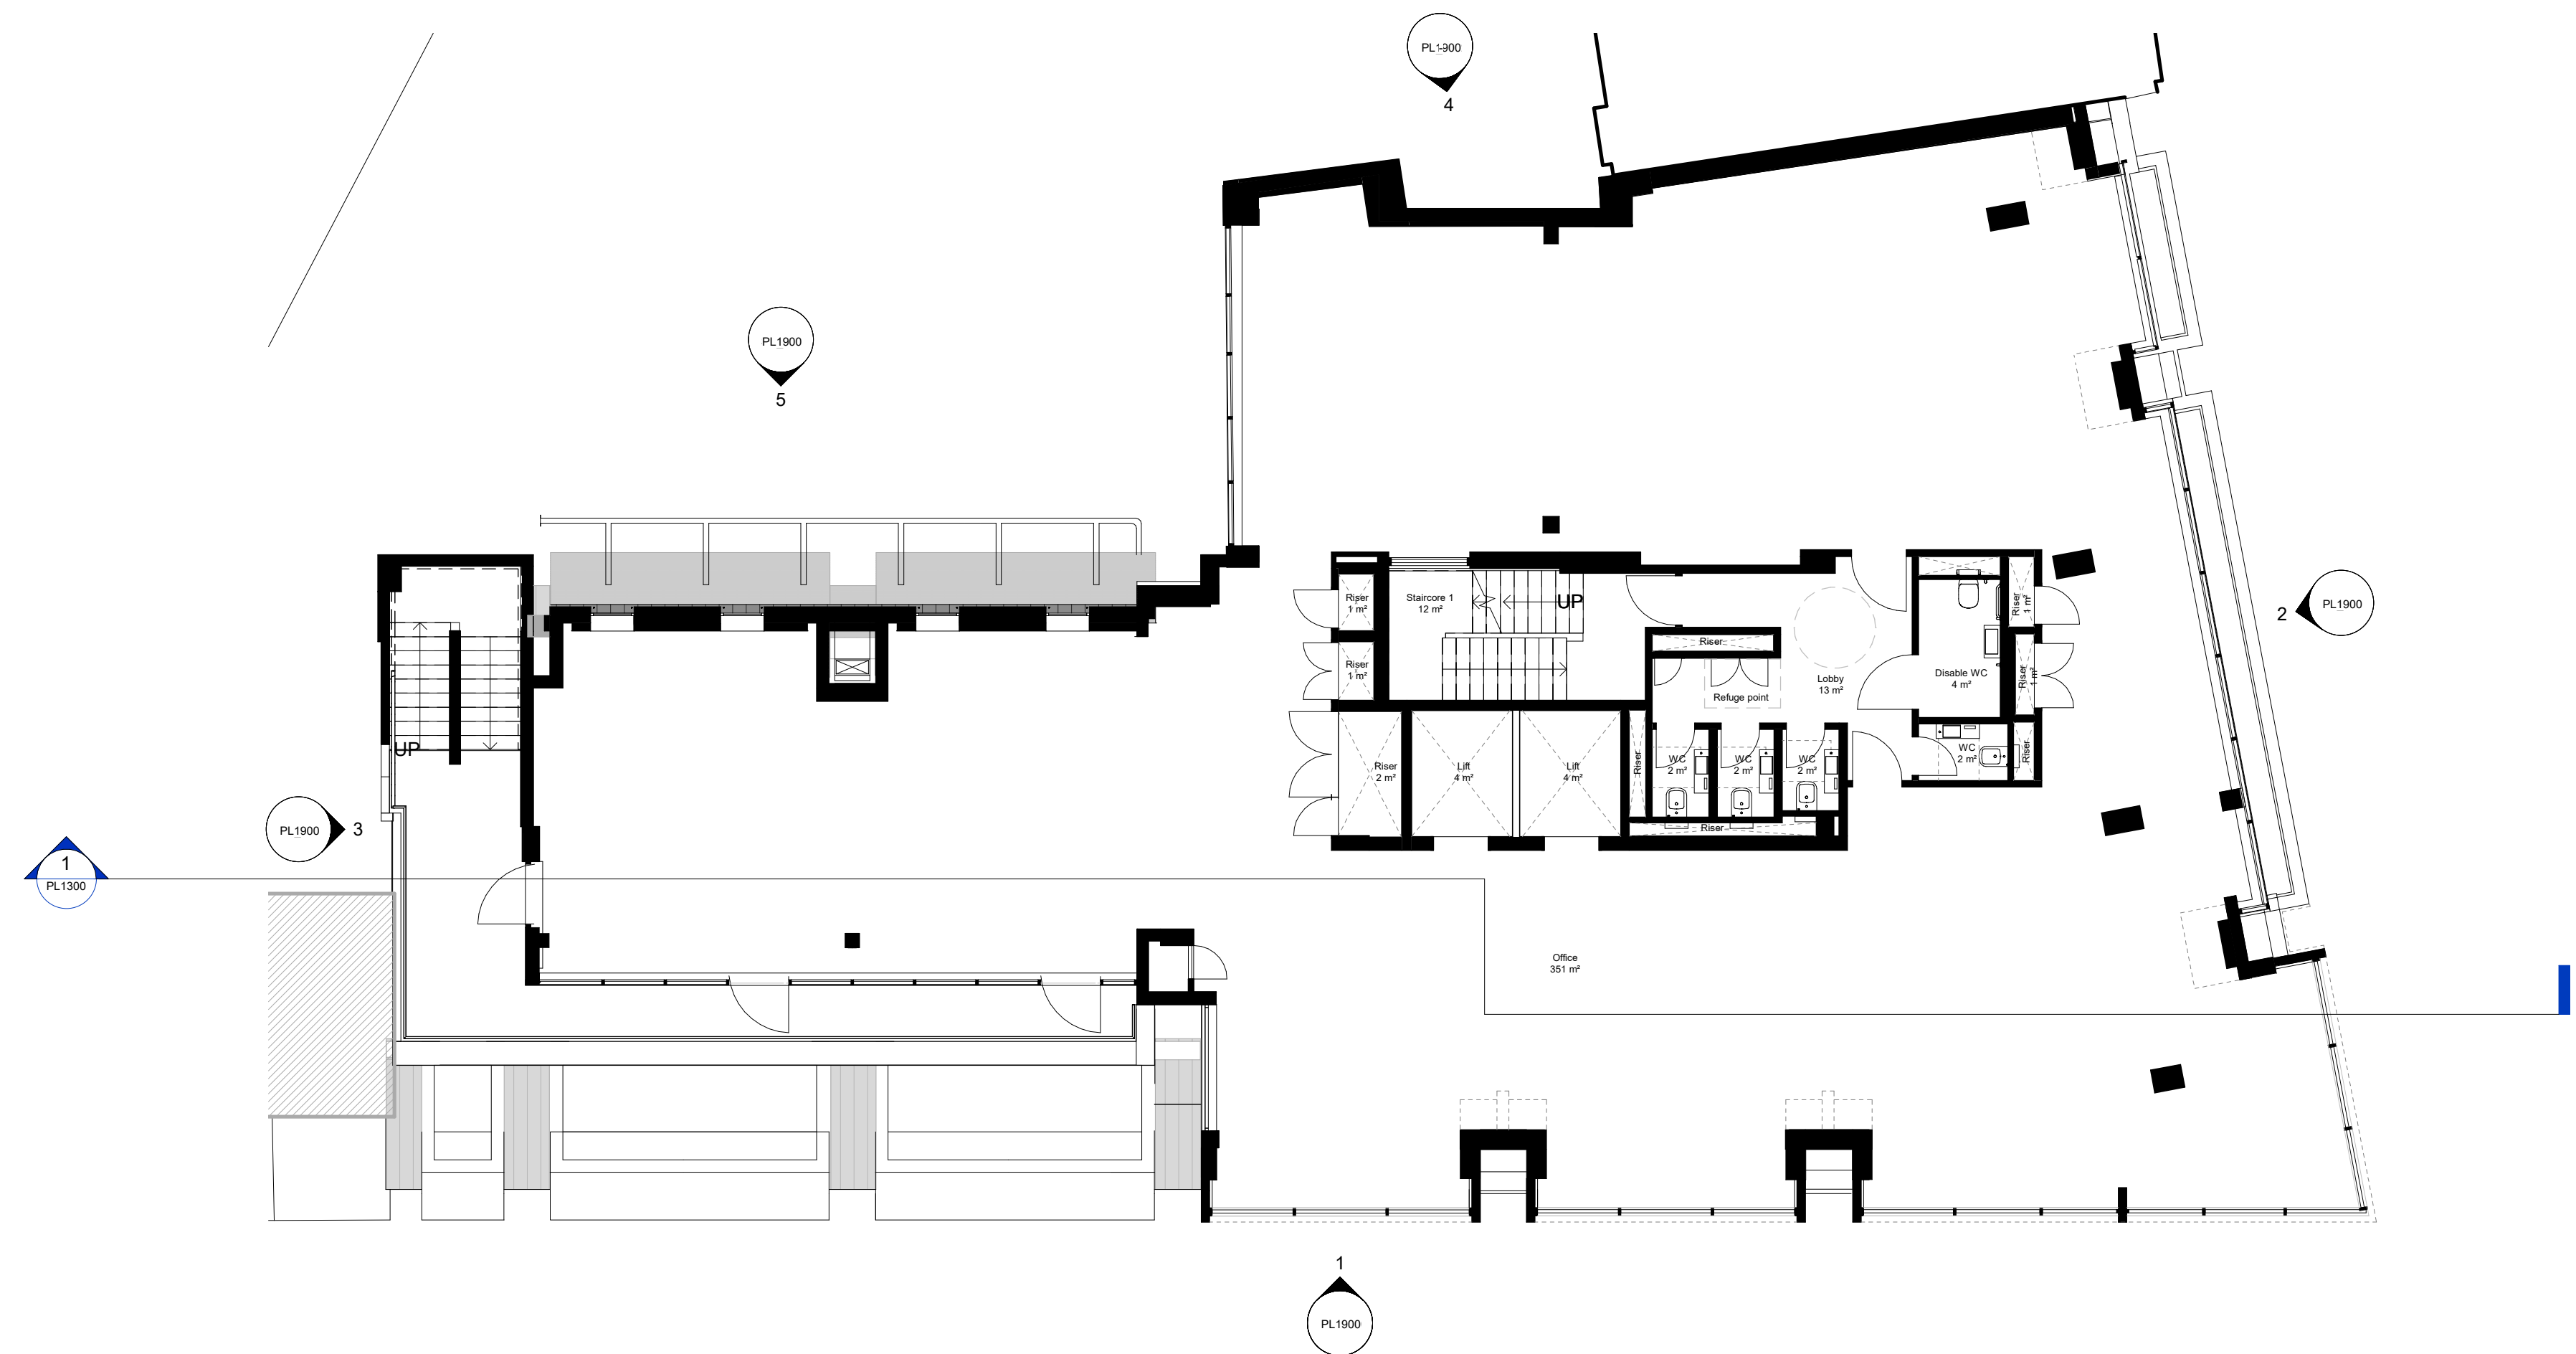


1 05 - Fifth Floor
 1 : 100

Rev	Date	By	Description
P-	11.04.22	AS	Planning Application

Revision Schedule

project		164 Shaftesbury Avenue	
title		PROPOSED FIFTH FLOOR PLAN	
sheet number		PL1105	
drawing status		Planning Application	
contract no.		N/A	
client ref.		---	
scale	1 : 100 @ A1	date	04.02.22
drawn by	NG	checked by	AS
project no.	P21-024	drawing number	CGL-Z1-05-GA-A-PL1105
originator	- zone - level - type - role - sheet number	revision	P-

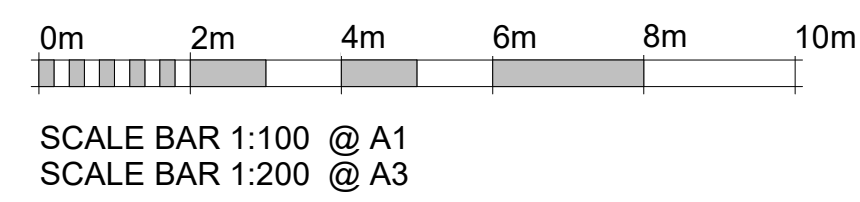

cgl Child Graddon Lewis architects & designers

Studio1
 155 Commercial Street
 Spitalfields
 London E1 6BJ

T: +44 (0) 20 7539 1200
 E: hg@cgluk.com
 www.cgluk.com