


Do not scale from this drawing, except for planning purposes.
 Check all dimensions on site.
 Subject to survey.
 Subject to site inspection.
 Site boundary lines are indicative only.

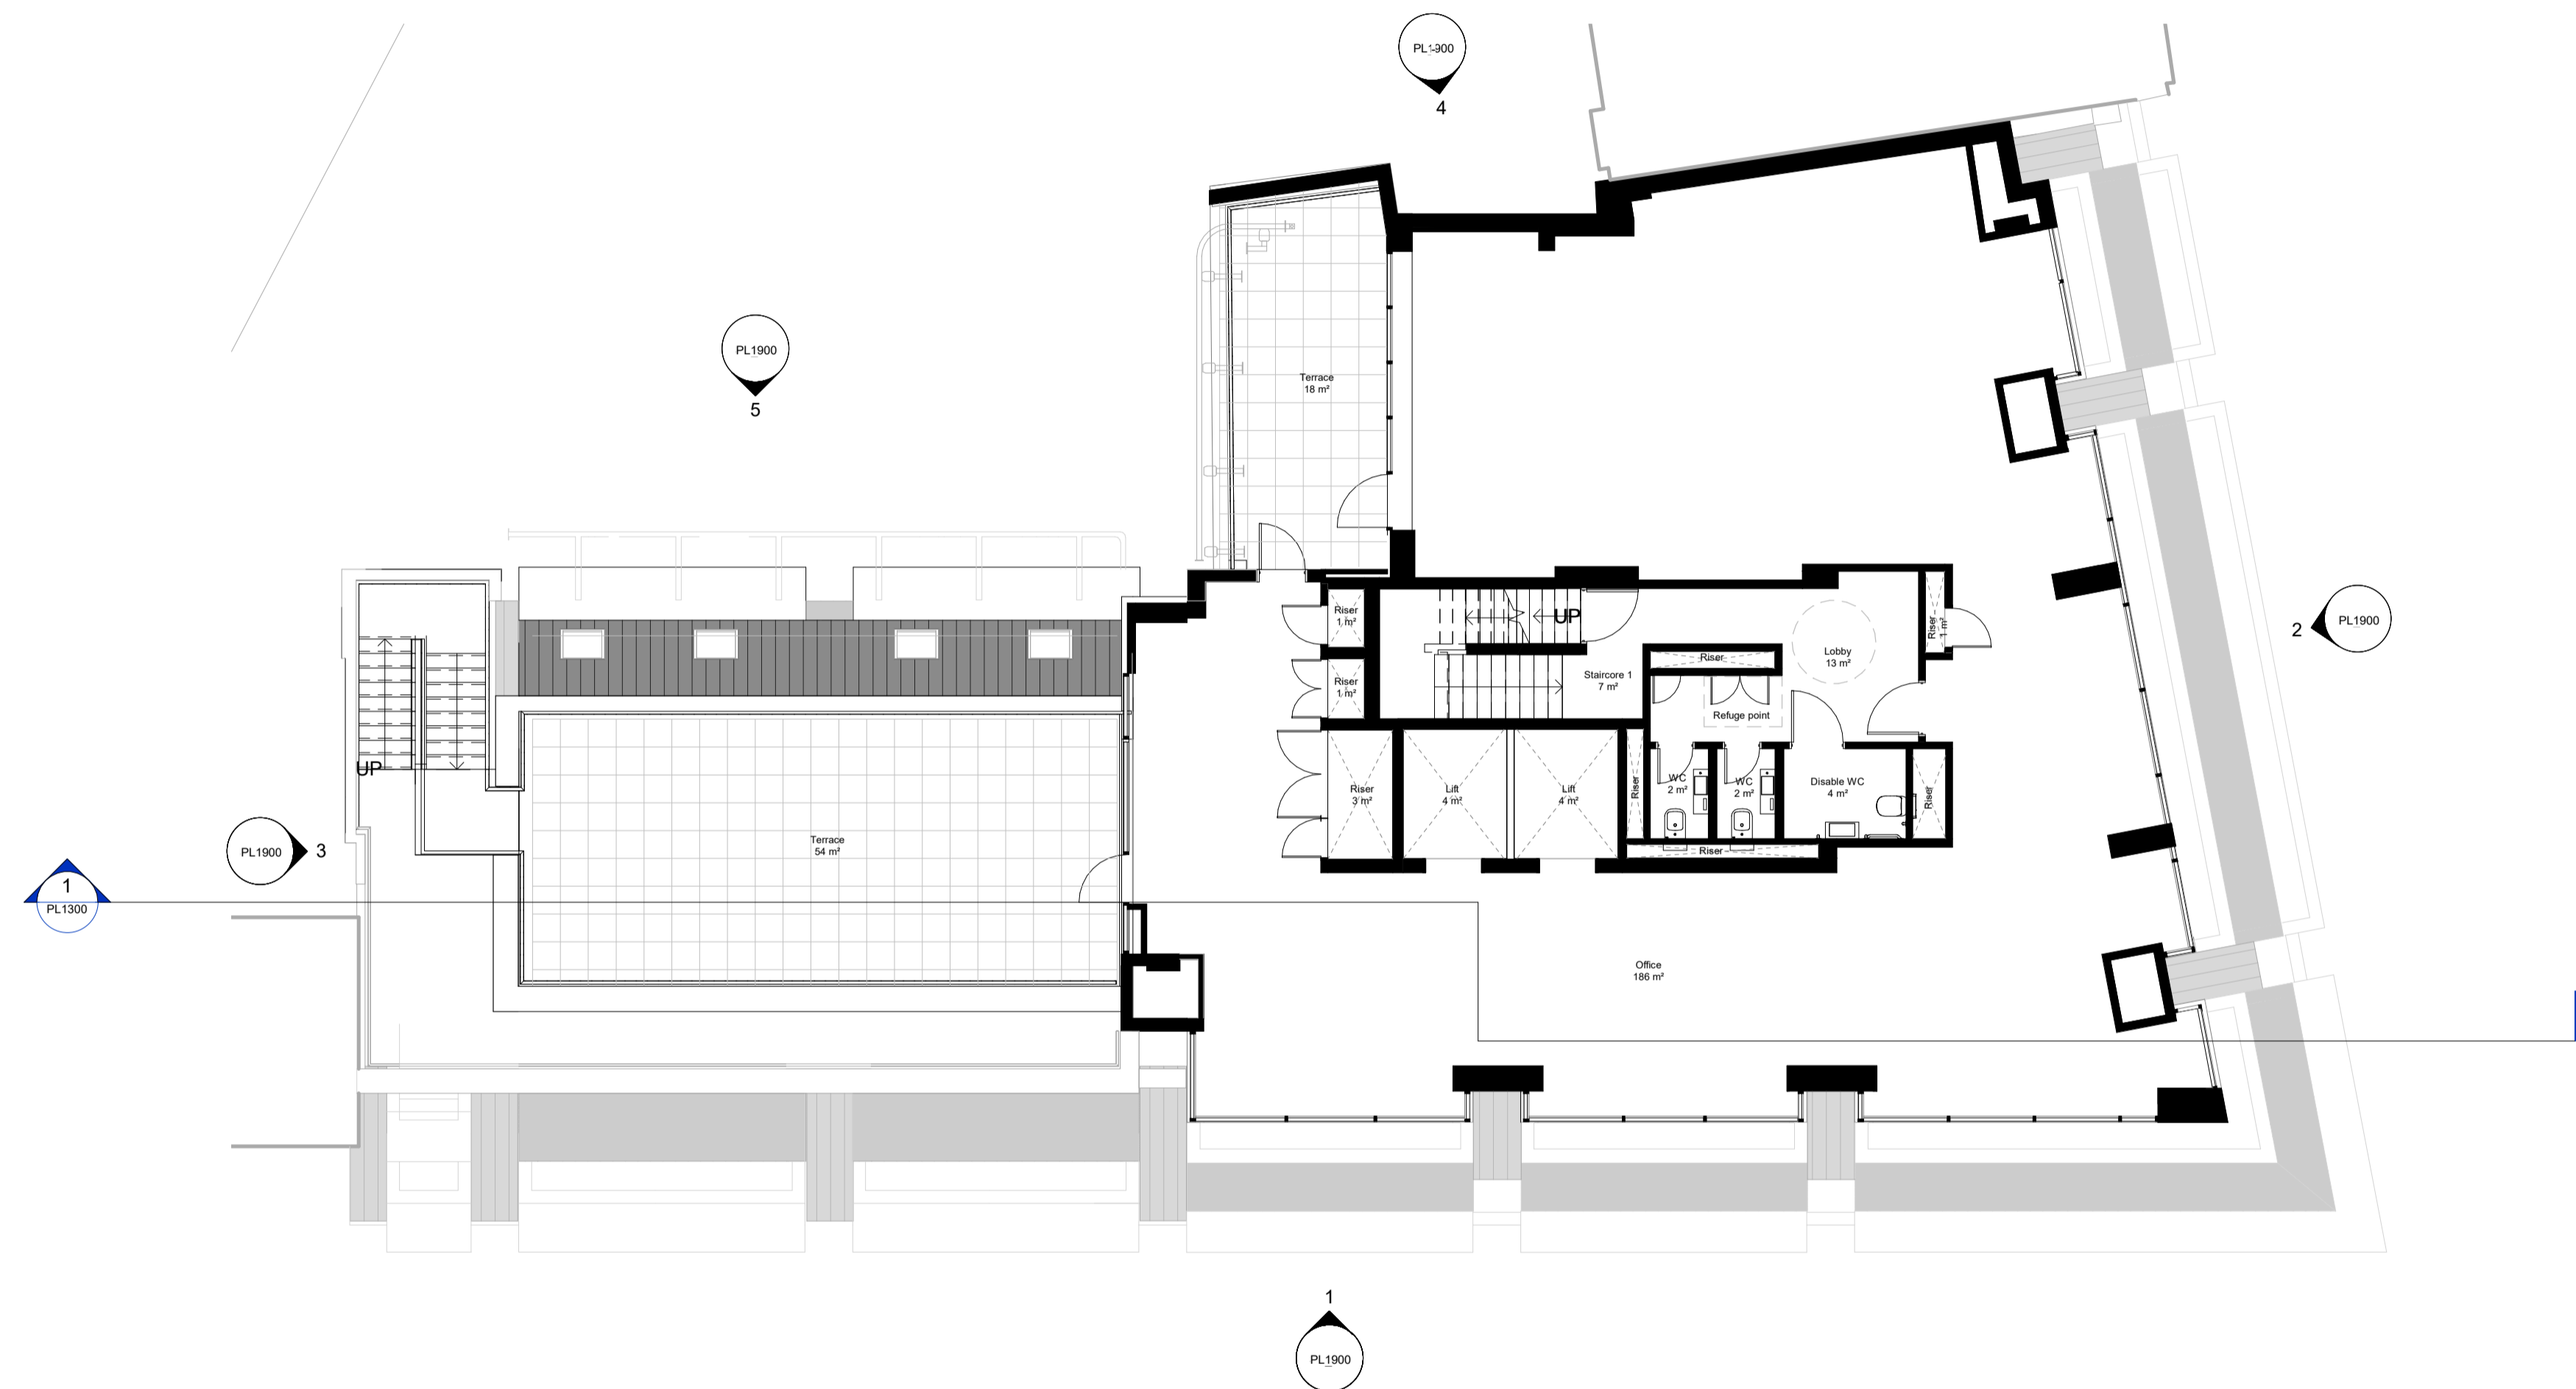


1 06 - Sixth Floor
 1 : 100

Rev	Date	By	Description
P-	11.04.22	AS	Planning Application

Revision Schedule

project	164 Shaftesbury Avenue		
title	PROPOSED SIXTH FLOOR PLAN		
sheet number	PL1106		
drawing status	Planning Application		
contract no.	N/A	client ref.	---
scale	1 : 100 @ A1	date	04/02/22
drawn by	NG	checked by	AS
project no.	P21-024	drawing number	CGL-Z1-06-GA-A-PL1106
originator	- zone	- level	- type
- role	- sheet number		

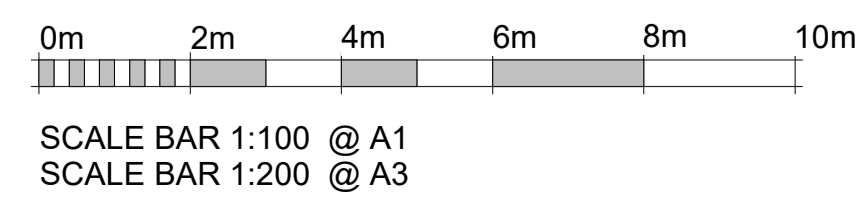

cgl Child Graddon Lewis architects & designers

Studio1
 155 Commercial Street
 Spitalfields
 London E1 6BJ

T: +44 (0) 20 7539 1200
 E: hg@cgluk.com
 www.cgluk.com