

PLEASE NOTE:

1. All dimensions to be checked on site before fabrication,
2. Contractor to refer to engineers drawings before proceeding with works.
3. All drawings and designs are covered by design right (intellectual property), and may not be distributed, copied or issued without written permission by the Architect.
4. All design concepts are the sole property of the Architect and no adaptations, reproductions or copies may be made without written permission of the Architect.
5. These drawings are subject to any variation required or recommendation by any statutory authority, or for the better carrying out of the works.
6. Samples to be provided by contractor for XUL Architecture's approval.
7. All finishes to XUL Architecture's satisfaction.
8. All drawings to be approved by XUL Architecture prior to construction.

ADDITIONAL NOTE:

Revision

- | | |
|---|------------|
| 2 | Revision 2 |
| 1 | Revision 1 |



Issue key:
Information (I)
Planning (P)

Tender (T)
Construction (C)
As Built (B)

Project Address
23 Daleham Gardens - NW3 5BY

PROPOSED
Garden Level Plan

Scale 1 : 100	Dwg. No. PA01
Rev. Date 01/02/21	Rev. 2
Drawn MS	Project Number 21011
Checked SS	Issue For: Planning

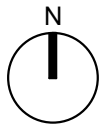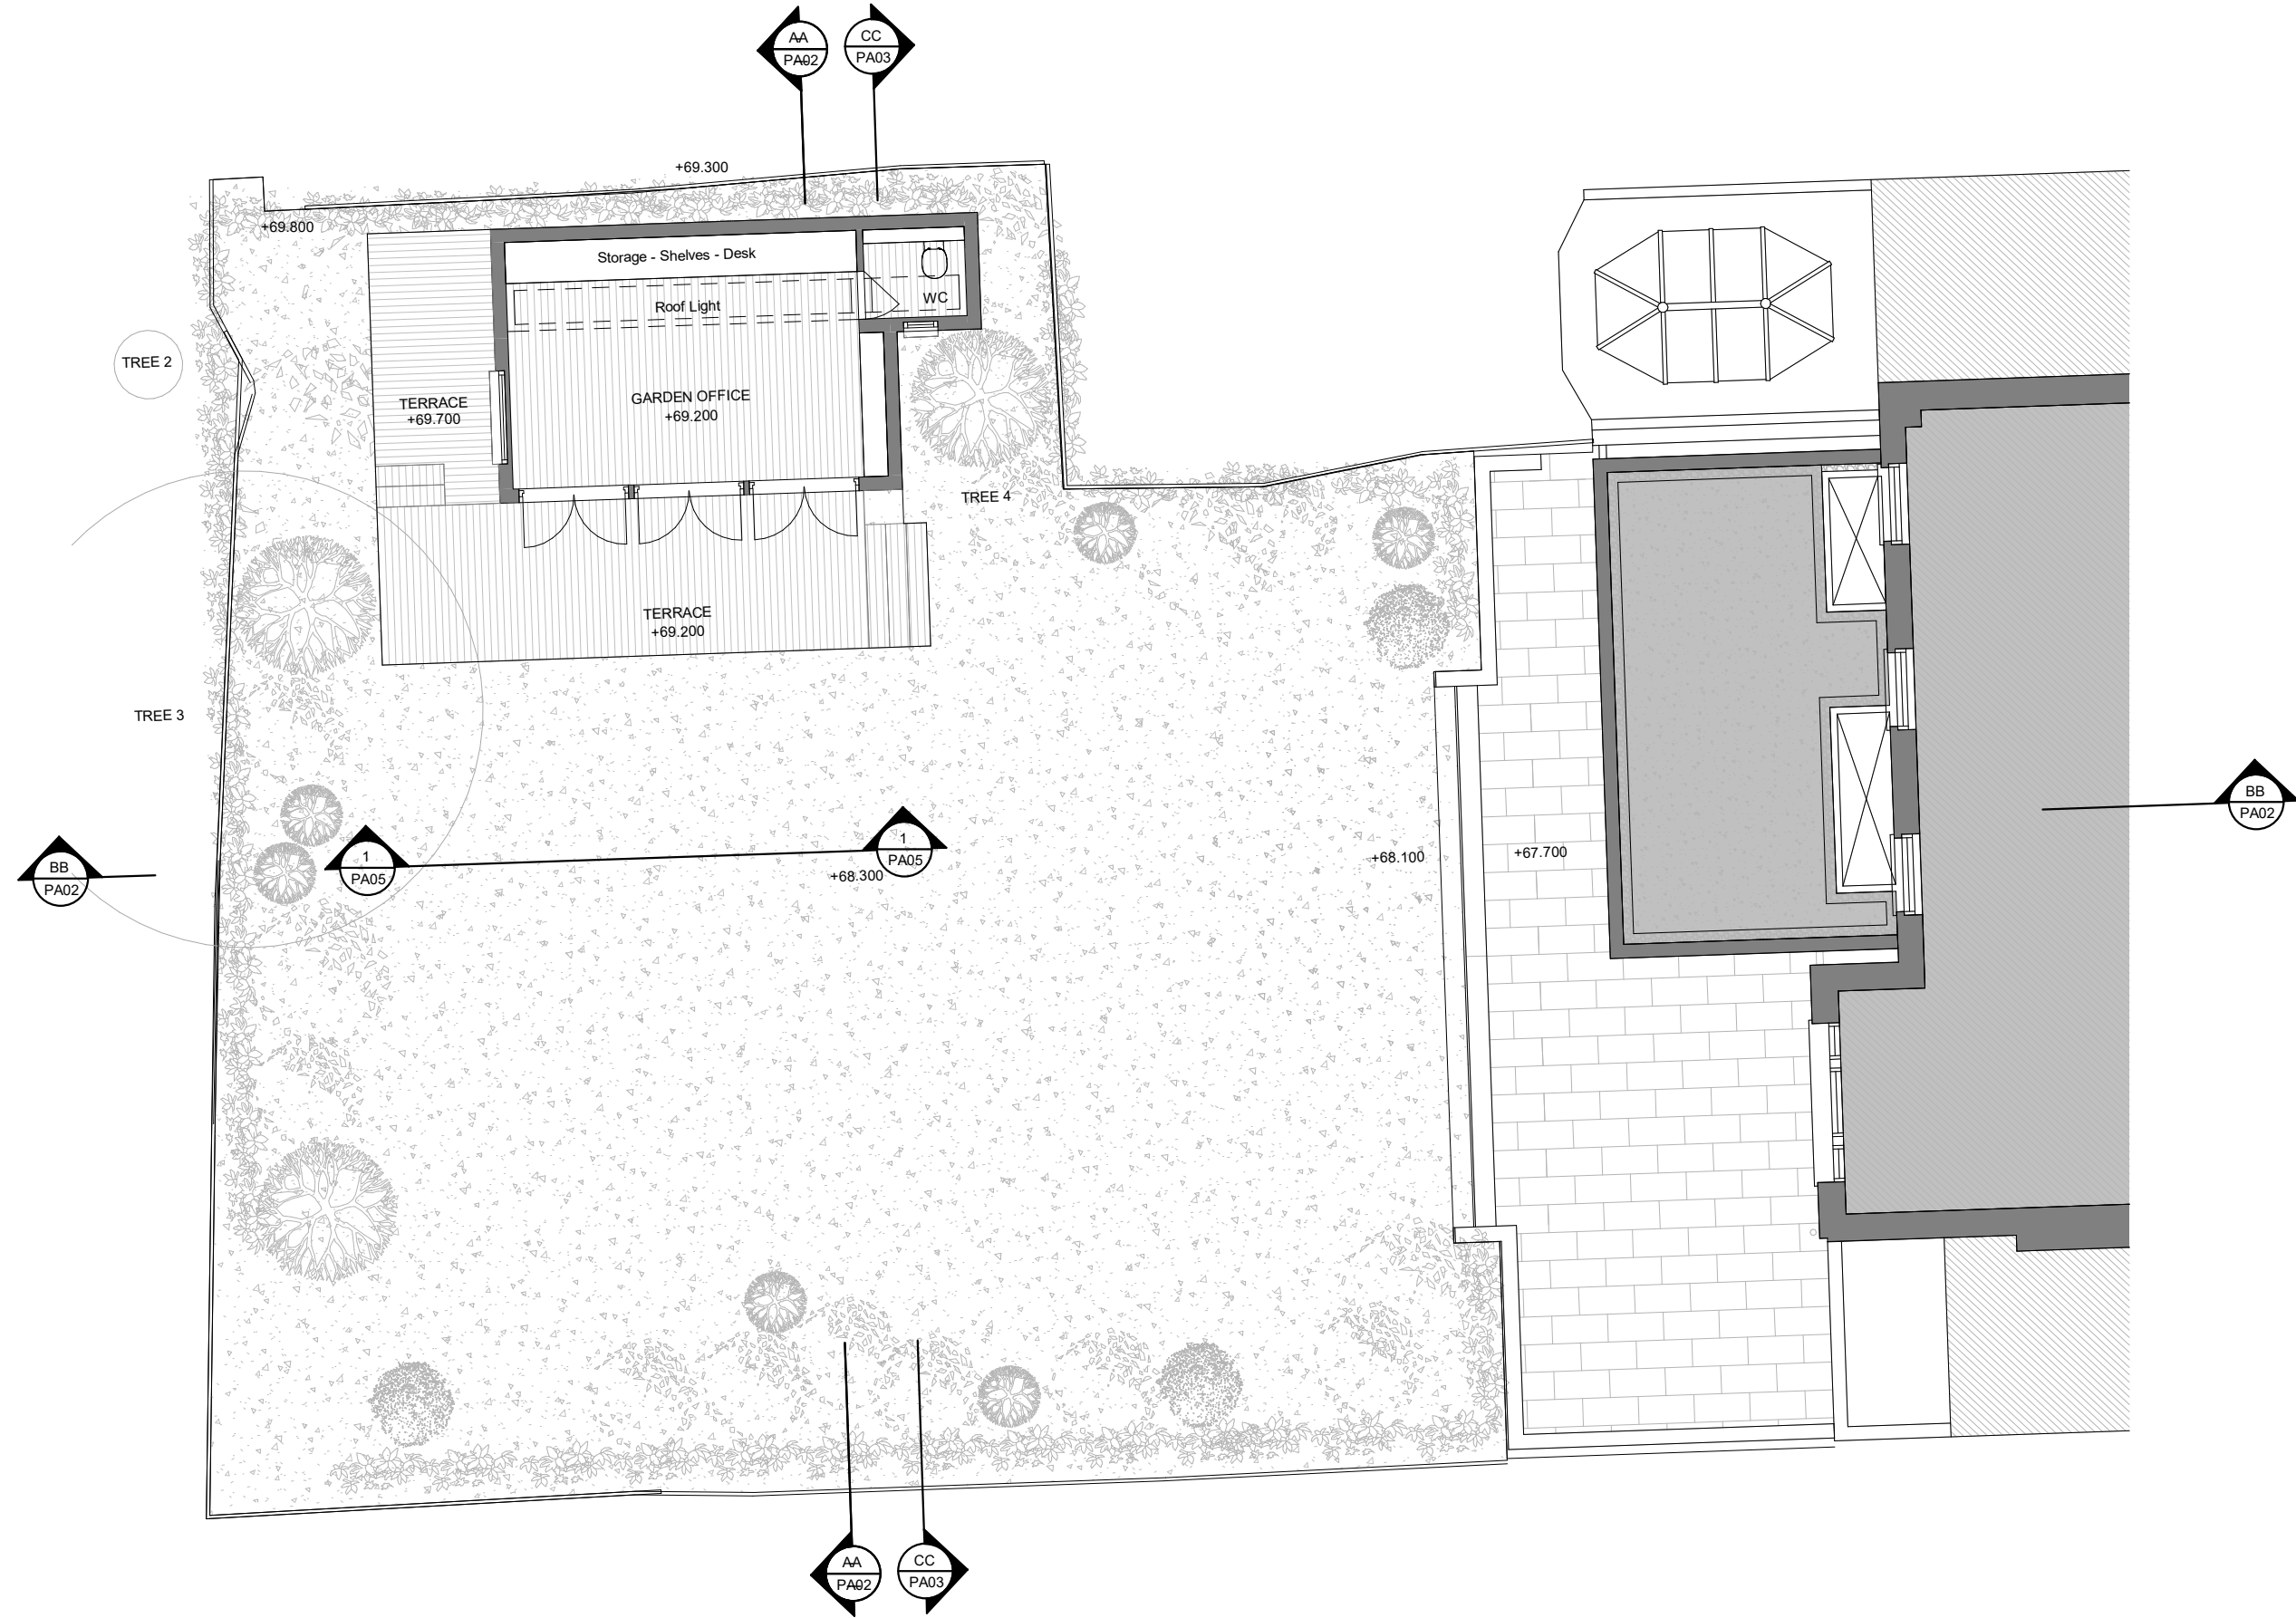

PLEASE NOTE:

1. All dimensions to be checked on site before fabrication,
2. Contractor to refer to engineers drawings before proceeding with works.
3. All drawings and designs are covered by design right (intellectual property), and may not be distributed, copied or issued without written permission by the Architect.
4. All design concepts are the sole property of the Architect and no adaptations, reproductions or copies may be made without written permission of the Architect.
5. These drawings are subject to any variation required or recommendation by any statutory authority, or for the better carrying out of the works.
6. Samples to be provided by contractor for XUL Architecture's approval.
7. All finishes to XUL Architecture's satisfaction.
8. All drawings to be approved by XUL Architecture prior to construction.

ADDITIONAL NOTE:

Revision


2	Revision 2
1	Revision 1

Issue key:	Tender (T)
Information (I)	Construction (C)
Planning (P)	As Built (B)


Project Address
23 Daleham Gardens - NW3 5BY

PROPOSED
Garden Pod


Scale 1 : 50	Dwg. No. PA04
Rev. Date 10/05/21	Rev. 2
Drawn MS	Project Number 21011
Checked SS	Issue For: Planning

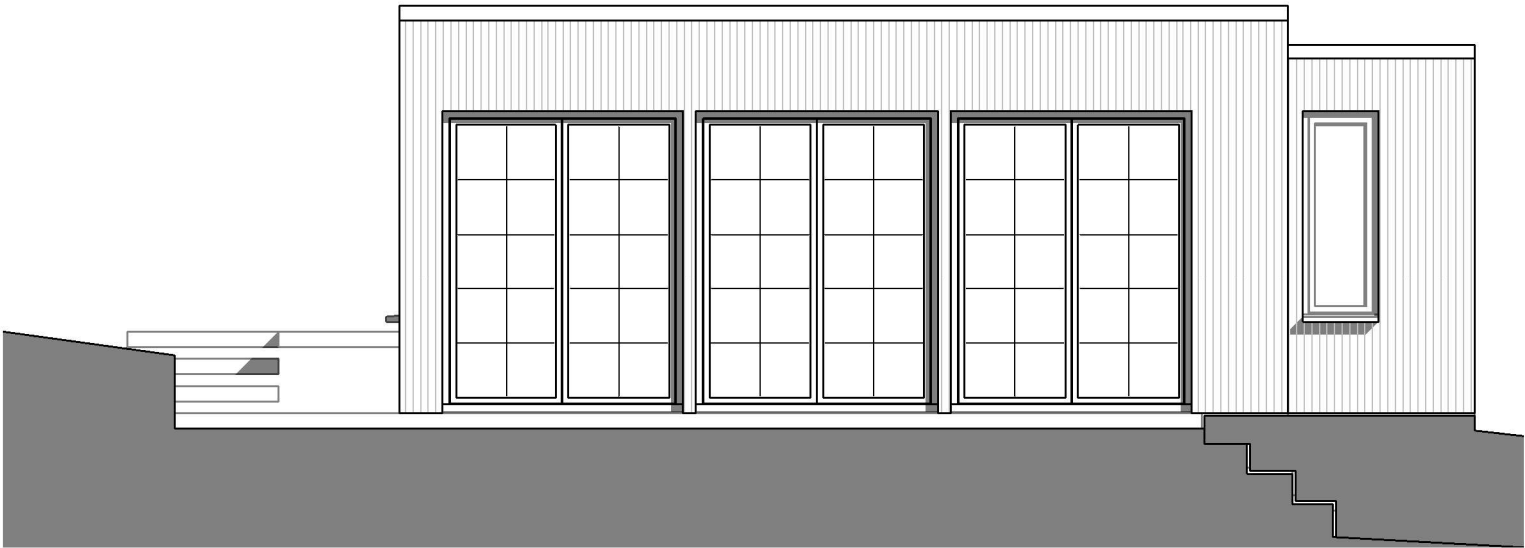


PROPOSED
Front Elevation
SCALE 1:100@A3 EX-03

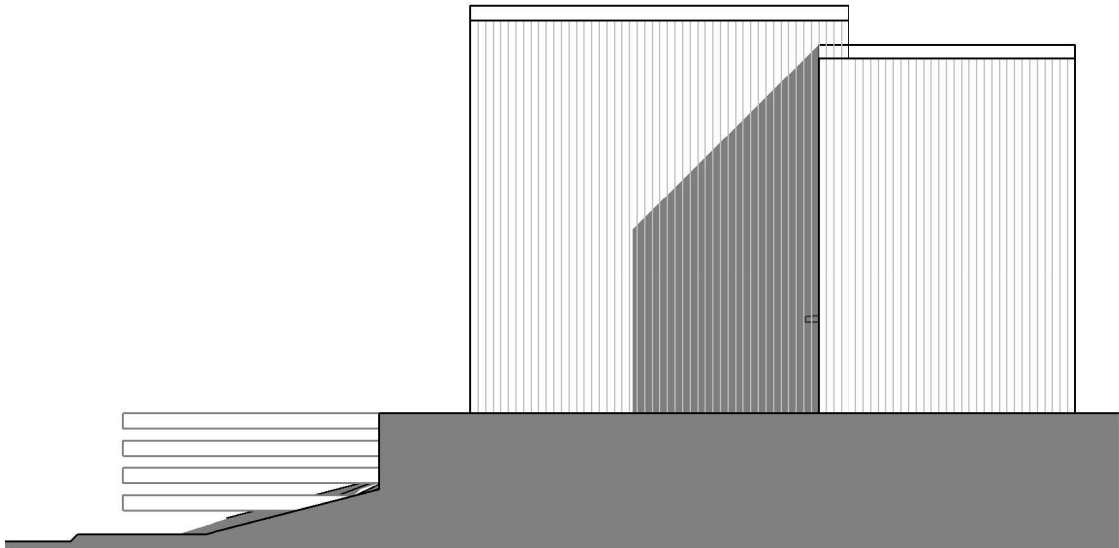

PROPOSED
Side Elevation
SCALE 1:100@A3 EX-03

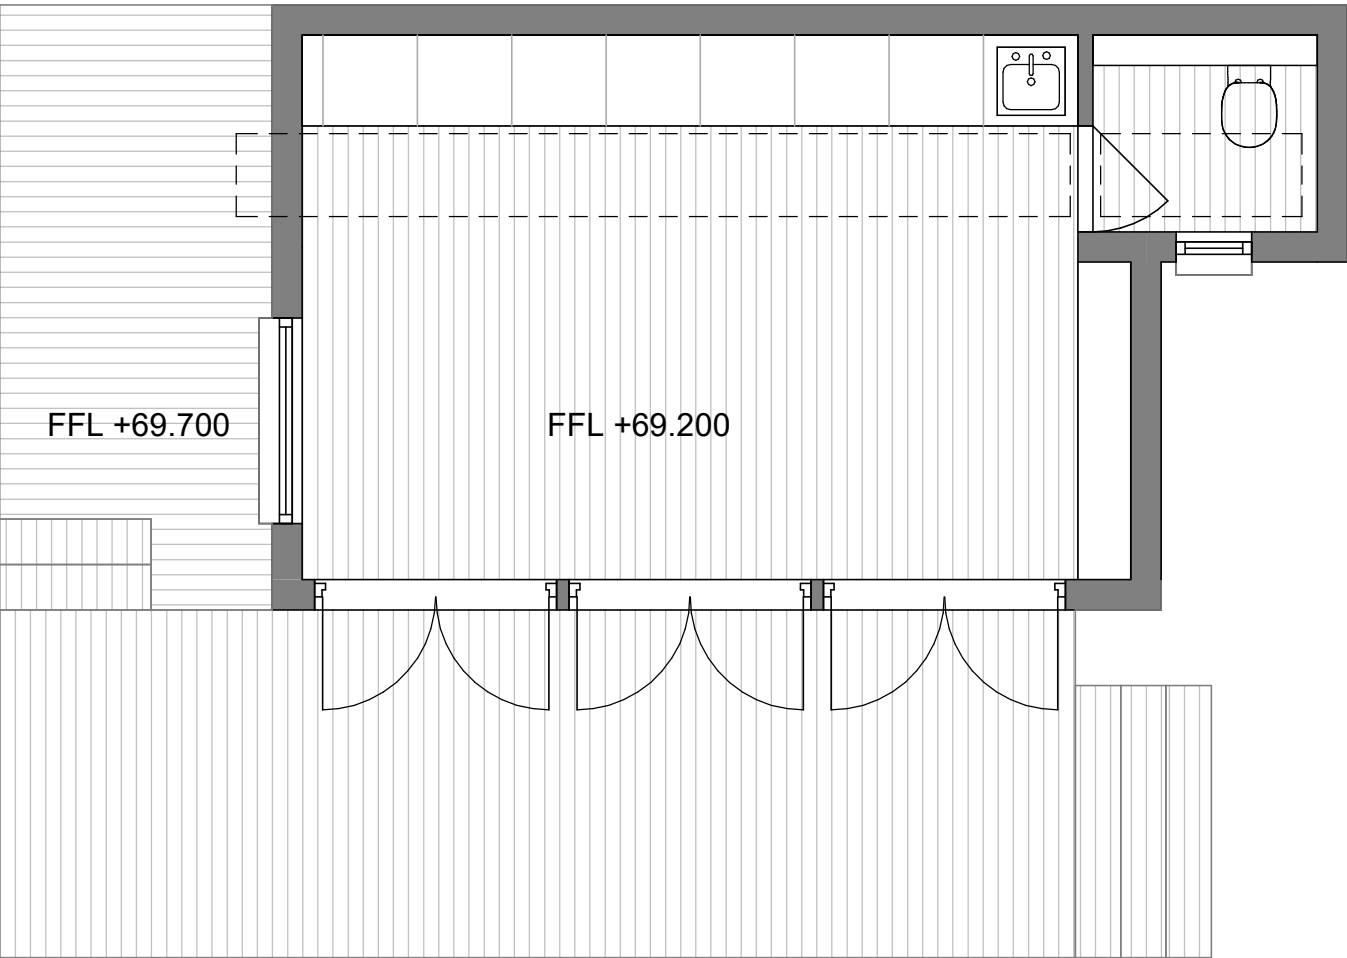

PROPOSED
Floor Plan, Section & Elevations
SCALE 1:100@A3 PA-04

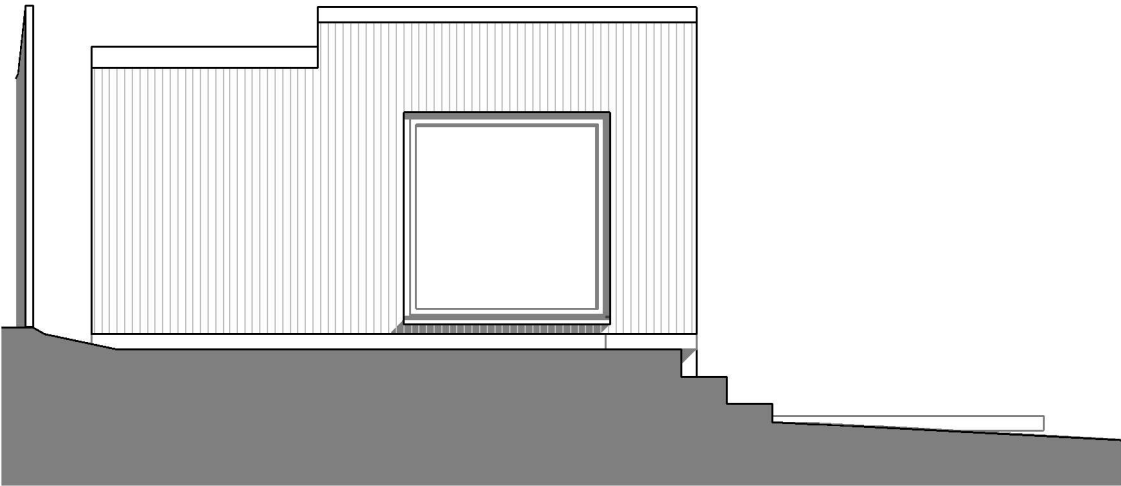

PROPOSED
Side Elevation
SCALE 1:100@A3 EX-03

PLEASE NOTE:

1. All dimensions to be checked on site before fabrication,
2. Contractor to refer to engineers drawings before proceeding with works.
3. All drawings and designs are covered by design right (intellectual property), and may not be distributed, copied or issued without written permission by the Architect.
4. All design concepts are the sole property of the Architect and no adaptations, reproductions or copies may be made without written permission of the Architect.
5. These drawings are subject to any variation required or recommendation by any statutory authority, or for the better carrying out of the works.
6. Samples to be provided by contractor for XUL Architecture's approval.
7. All finishes to XUL Architecture's satisfaction.
8. All drawings to be approved by XUL Architecture prior to construction.

ADDITIONAL NOTE:

Revision


2 Revision 2
1 Revision 1

Issue key: Tender (T)
Information (I) Construction (C)
Planning (P) As Built (B)

Project Address
23 Daleham Gardens - NW3 5BY

PROPOSED
Sections & Elevations


Scale 1 : 100	Dwg. No. PA02
Rev. Date 10/05/21	Rev. 2
Drawn MS	Project Number 21011
Checked SS	Issue For: Planning

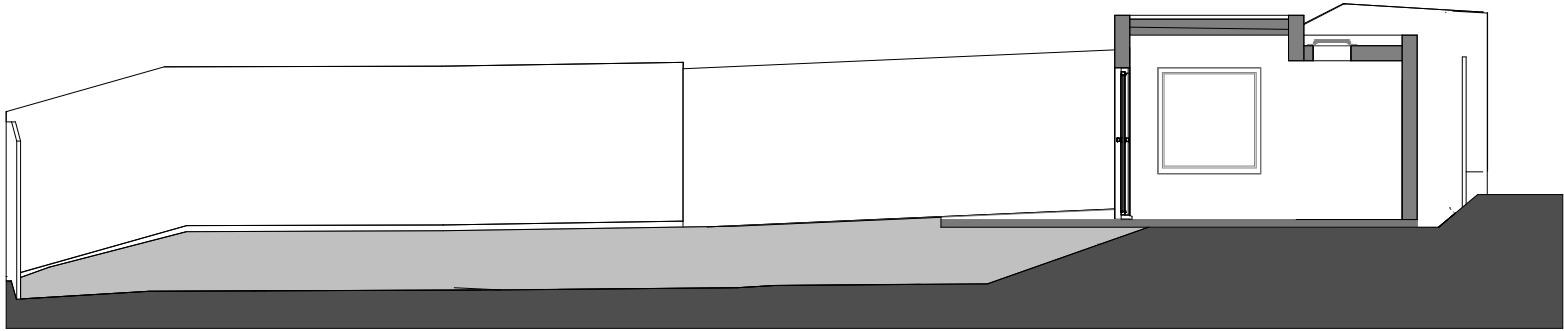

Max Level excavation - Clayboard +68.7


Existing Patio Level +67.78

PROPOSED
Section AA
SCALE 1:100@A3 PA-02

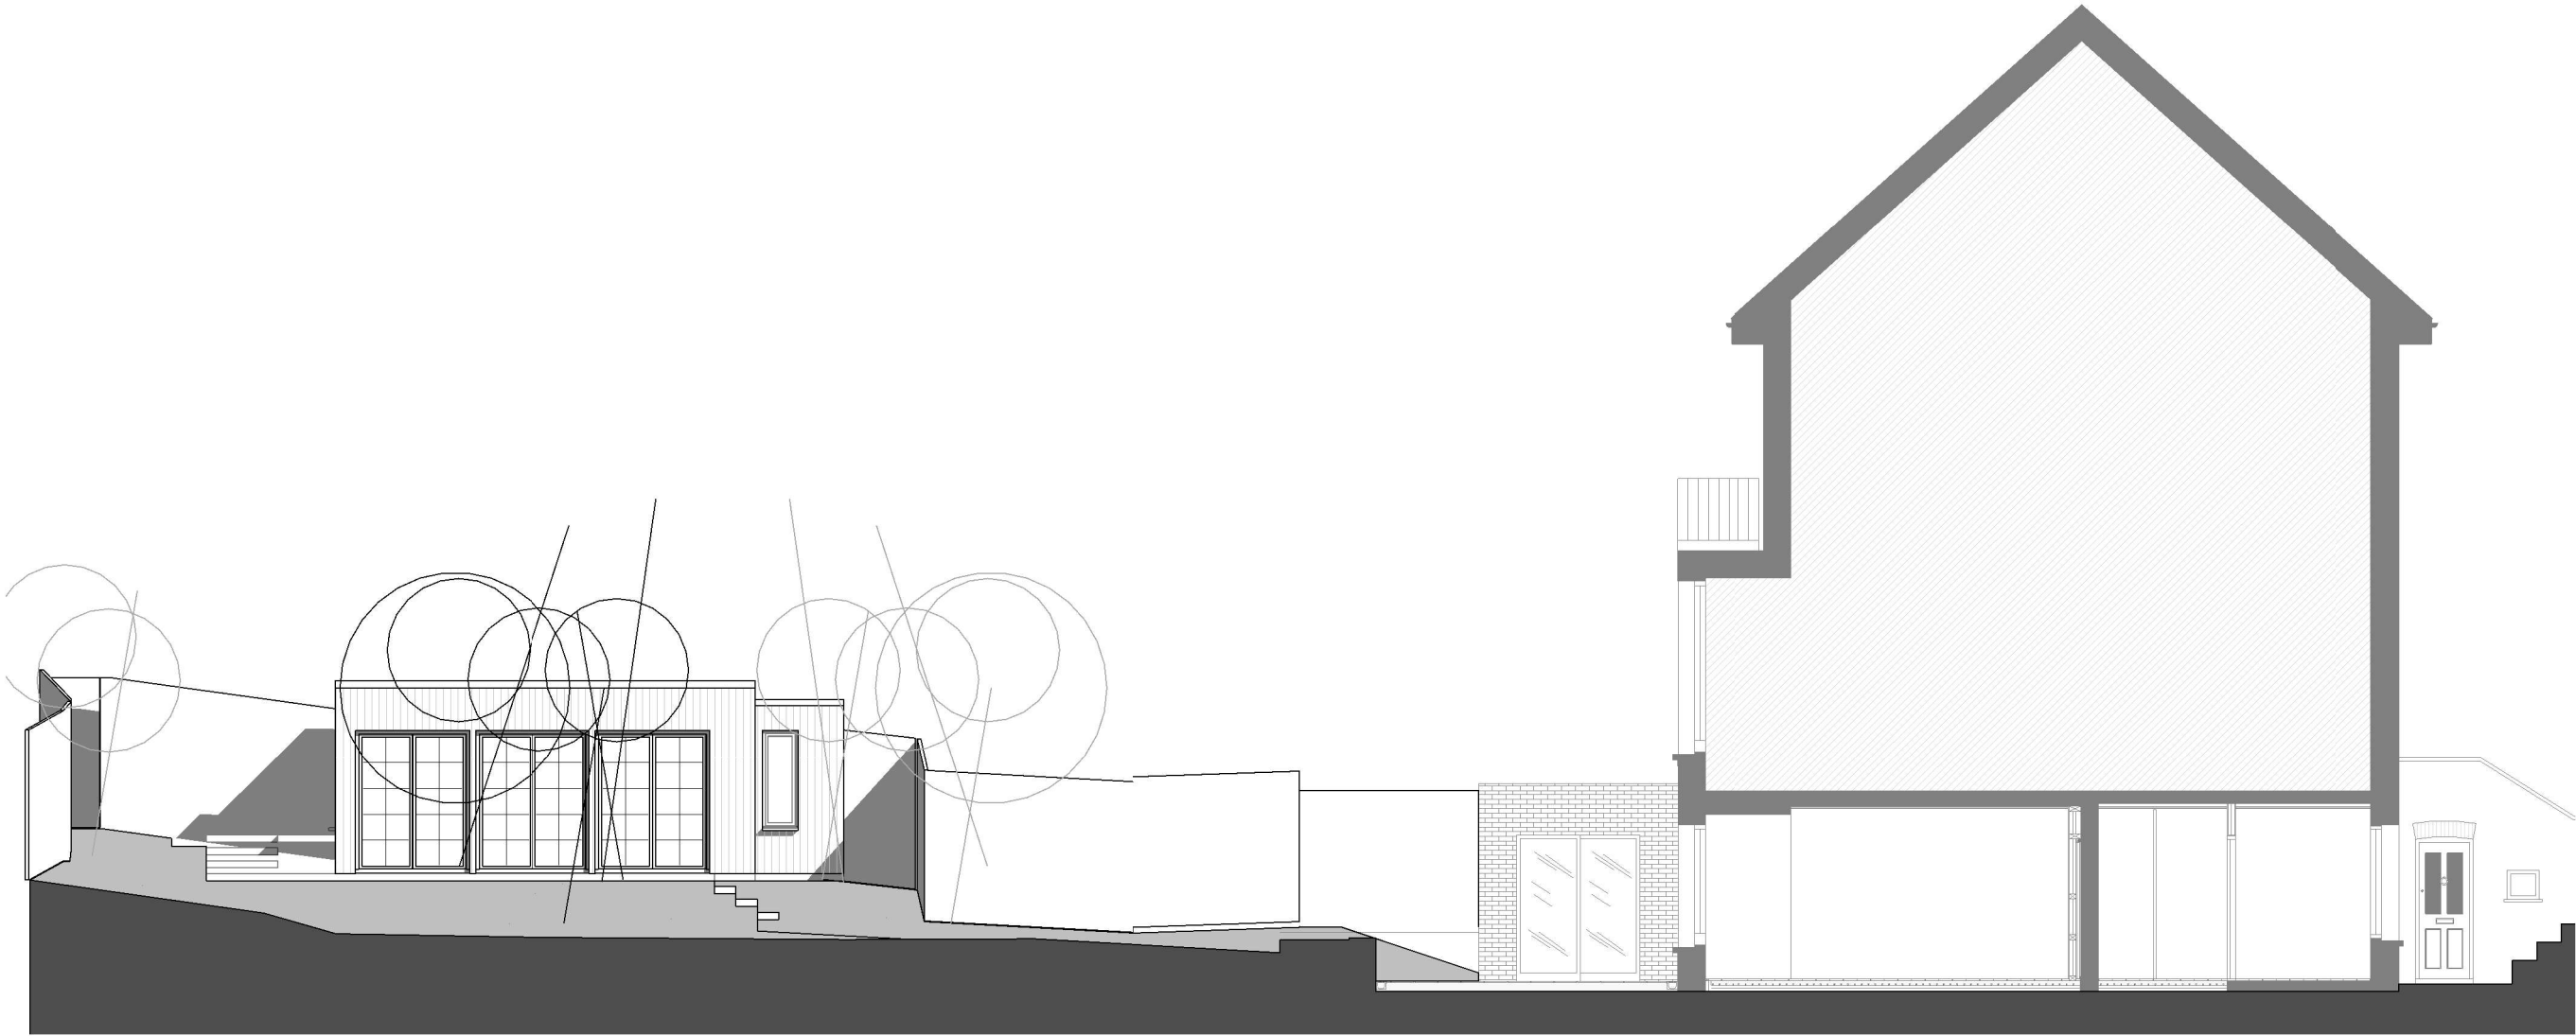

PROPOSED
Section BB
SCALE 1:100@A3 PA-02

0 2 4 6 8 10m
SCALE 1 : 100

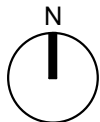

PLEASE NOTE:

1. All dimensions to be checked on site before fabrication,
2. Contractor to refer to engineers drawings before proceeding with works.
3. All drawings and designs are covered by design right (intellectual property), and may not be distributed, copied or issued without written permission by the Architect.
4. All design concepts are the sole property of the Architect and no adaptations, reproductions or copies may be made without written permission of the Architect.
5. These drawings are subject to any variation required or recommendation by any statutory authority, or for the better carrying out of the works.
6. Samples to be provided by contractor for XUL Architecture's approval.
7. All finishes to XUL Architecture's satisfaction.
8. All drawings to be approved by XUL Architecture prior to construction.

ADDITIONNAL NOTE:

Revision

1 Revision 1

<u>Issue key:</u>	Tender (T)
Information (I)	Construction (C)
Planning (P)	As Built (B)

Project Address
23 Daleham Gardens - NW3 5BY

PROPOSED
Sections & Elevations

Scale 1 : 100	Dwg. No. PA03
Rev. Date 10/05/21	Rev. 1
Drawn MS	Project Number 21011
Checked SS	Issue For: Planning



PROPOSED
Section CC
SCALE 1:100@A3 PA-03