



DO NOT SCALE FROM THIS DRAWING

Figured dimensions only are to be taken from this drawing. All dimensions are to be checked on site before any work is put in hand.
If in doubt, ask.


All SHH drawings to be read in conjunction with relevant SHH Finishes, Sanitaryware, Lighting & Ironmongery schedules.

Any discrepancies to be highlighted to SHH prior to procurement and in good time.

Copyright © Spence Harris Hogan Limited 2022
Registered in England & Wales. Registered No. 261 0615
SHH is the trading name of Spence Harris Hogan Limited



SCALE 1:2500@A3

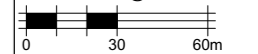

Legends & Notes:

[illegible]

PL01	06/05/2022	For Planning	PG
Rev	Date	Description	Athr

shh

Architecture &
Interior Design

RIBA 
Chartered Practice

1 Vencourt Place, Ravenscourt Park
Hammersmith, London W6 9NU
Phone +44 (0) 20 8600 4171 Email info@shh.co.uk
shh.co.uk

Project:



32-34 Avenue Road
32-34 Avenue Road
NW8 6BU

Client:
Private Client

Drawing Title:
EXISTING & DEMOLITION DRAWINGS

Existing Site Plan

(Project number)DWG number_Revision:

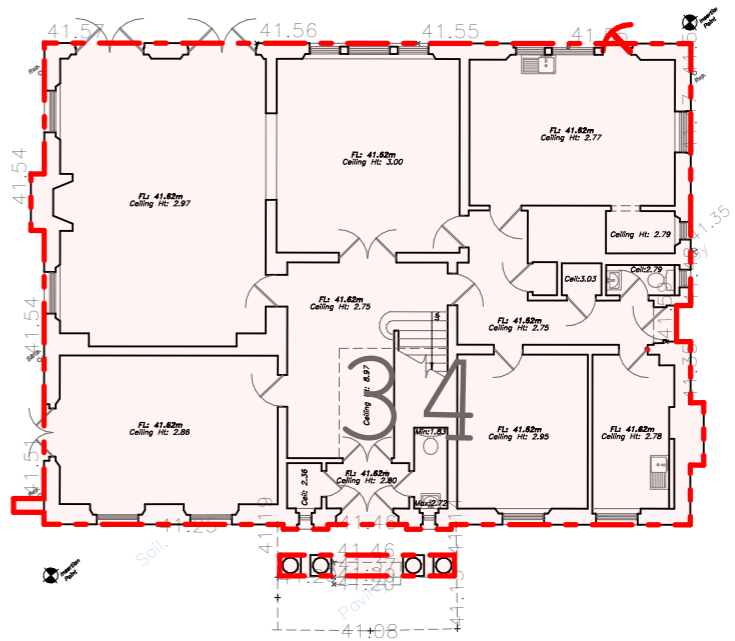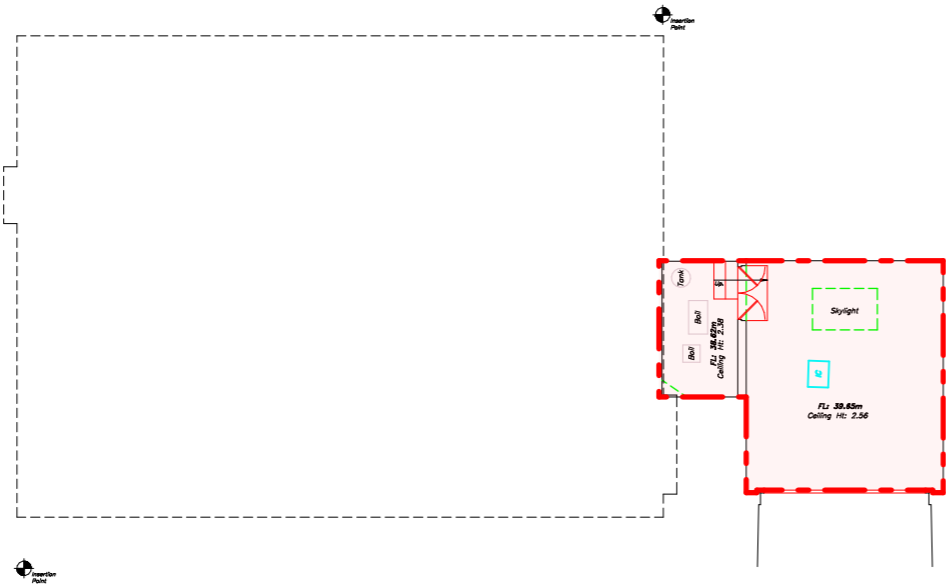

DO NOT SCALE FROM THIS DRAWING


Figured dimensions only are to be taken from this drawing. All dimensions are to be checked on site before any work is put in hand. If in doubt, ask.

All SHH drawings to be read in conjunction with relevant SHH Finishes, Sanitaryware, Lighting & Ironmongery schedules.

Any discrepancies to be highlighted to SHH prior to procurement and in good time.

Copyright © Spence Harris Hogan Limited 2022
Registered in England & Wales. Registered No. 261 0615
SHH is the trading name of Spence Harris Hogan Limited


SCALE 1:200@A3

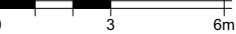


Legends & Notes:

 Demolition Area

1 Lower Ground Floor - Existing / Demolition

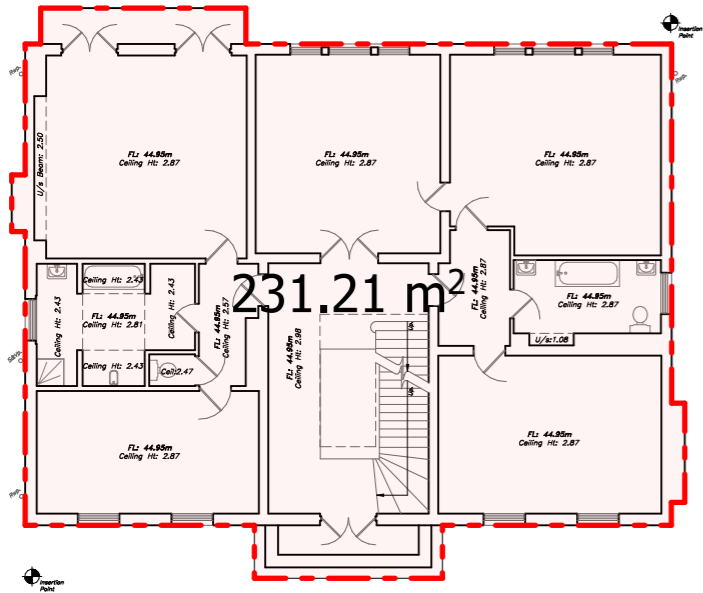


3 First Floor - Existing / Demolition

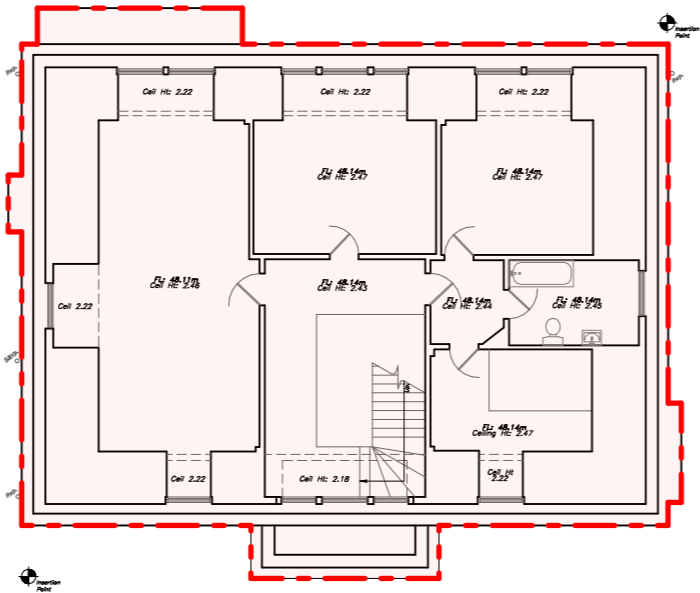

4 Second Floor - Existing / Demolition

2 Ground Floor - Existing / Demolition

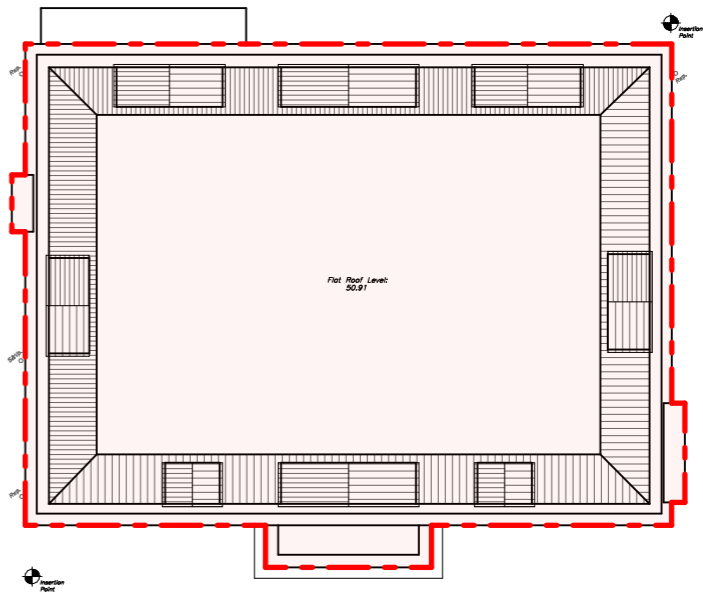

5 Roof Plan - Existing / Demolition

PL01: 06/05/2022 For Planning PG

Rev Date Description Athr




Project:
32-34 Avenue Road
32-34 Avenue Road
NW8 6BU

Client:
Private Client

Drawing Title:
EXISTING & DEMOLITION DRAWINGS

Existing / Demolition Plans

(Project number)DWG number_Revision:
(0909)0102_PL01

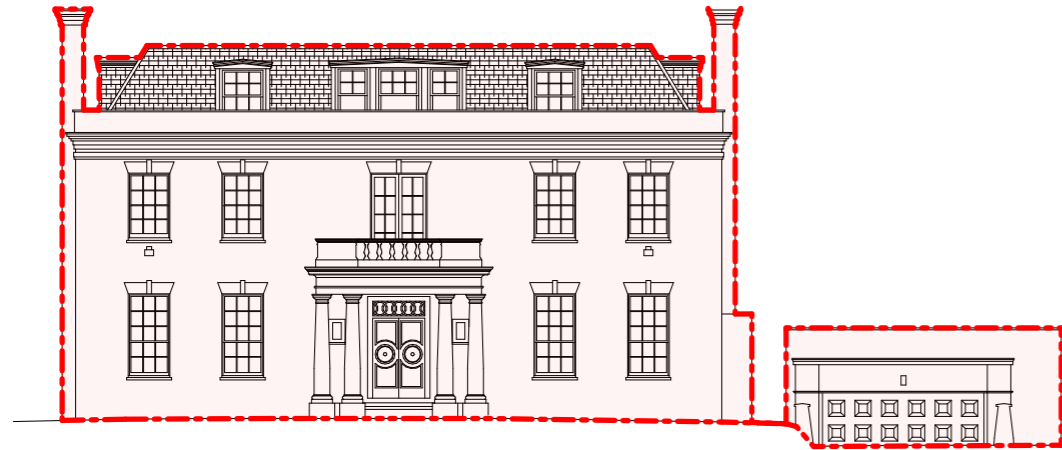

Elevation 1.



Elevation 2.

DO NOT SCALE FROM THIS DRAWING

Figured dimensions only are to be taken from this drawing. All dimensions are to be checked on site before any work is put in hand.
If in doubt, ask.

All SHH drawings to be read in conjunction with relevant SHH Finishes, Sanitaryware, Lighting & Ironmongery schedules.

Any discrepancies to be highlighted to SHH prior to procurement and in good time.

Copyright © Spence Harris Hogan Limited 2022
Registered in England & Wales. Registered No. 261 0615
SHH is the trading name of Spence Harris Hogan Limited

SCALE 1:200@A3



Legends & Notes:




1 Existing / Demolition Front Elevation



Elevation 3.

3 Existing / Demolition Side Elevation

2 Existing / Demolition Rear Elevation

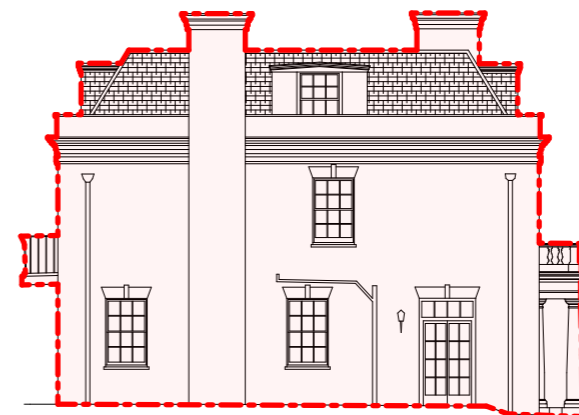

Elevation 4.

SCALE 1:200 @ A3

4 Existing / Demolition Side Elevation

[illegible]

PL01	06/05/2022	For Planning	PG
Rev	Date	Description	Athr

shh
Architecture &
Interior Design

RIBA 
Chartered Practice

 **MEMBER**

1 Vencourt Place, Ravenscourt Park
Hammersmith, London W6 9NU
Phone +44 (0) 20 8600 4171 Email info@shh.co.uk
shh.co.uk

Project:

32-34 Avenue Road

32-34 Avenue Road
NW8 6BU

Client:

Private Client

Drawing Title:
EXISTING & DEMOLITION DRAWINGS

**Existing / Demolition
Elevations**

(Project number)DWG number_Revision:

(0909)0103_PL01