


Figured dimensions only are to be taken from this drawing. All dimensions are to be checked on site before any work is put in hand. If in doubt, ask.

All SHH drawings to be read in conjunction with relevant SHH Finishes, Sanitaryware, Lighting & Ironmongery schedules.

Any discrepancies to be highlighted to SHH prior to procurement and in good time.

Copyright © Spence Harris Hogan Limited 2022  
Registered in England & Wales. Registered No. 261 0615  
SHH is the trading name of Spence Harris Hogan Limited

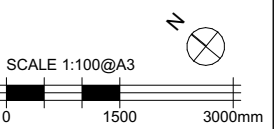

Legends & Notes:

Rev	Date	Description	PG	Athr
1	06/05/2022	For Planning	PG	

PL01 06/05/2022 For Planning PG

Rev Date Description PG Athr

1 06/05/2022 For Planning PG

Rev Date Description PG Athr

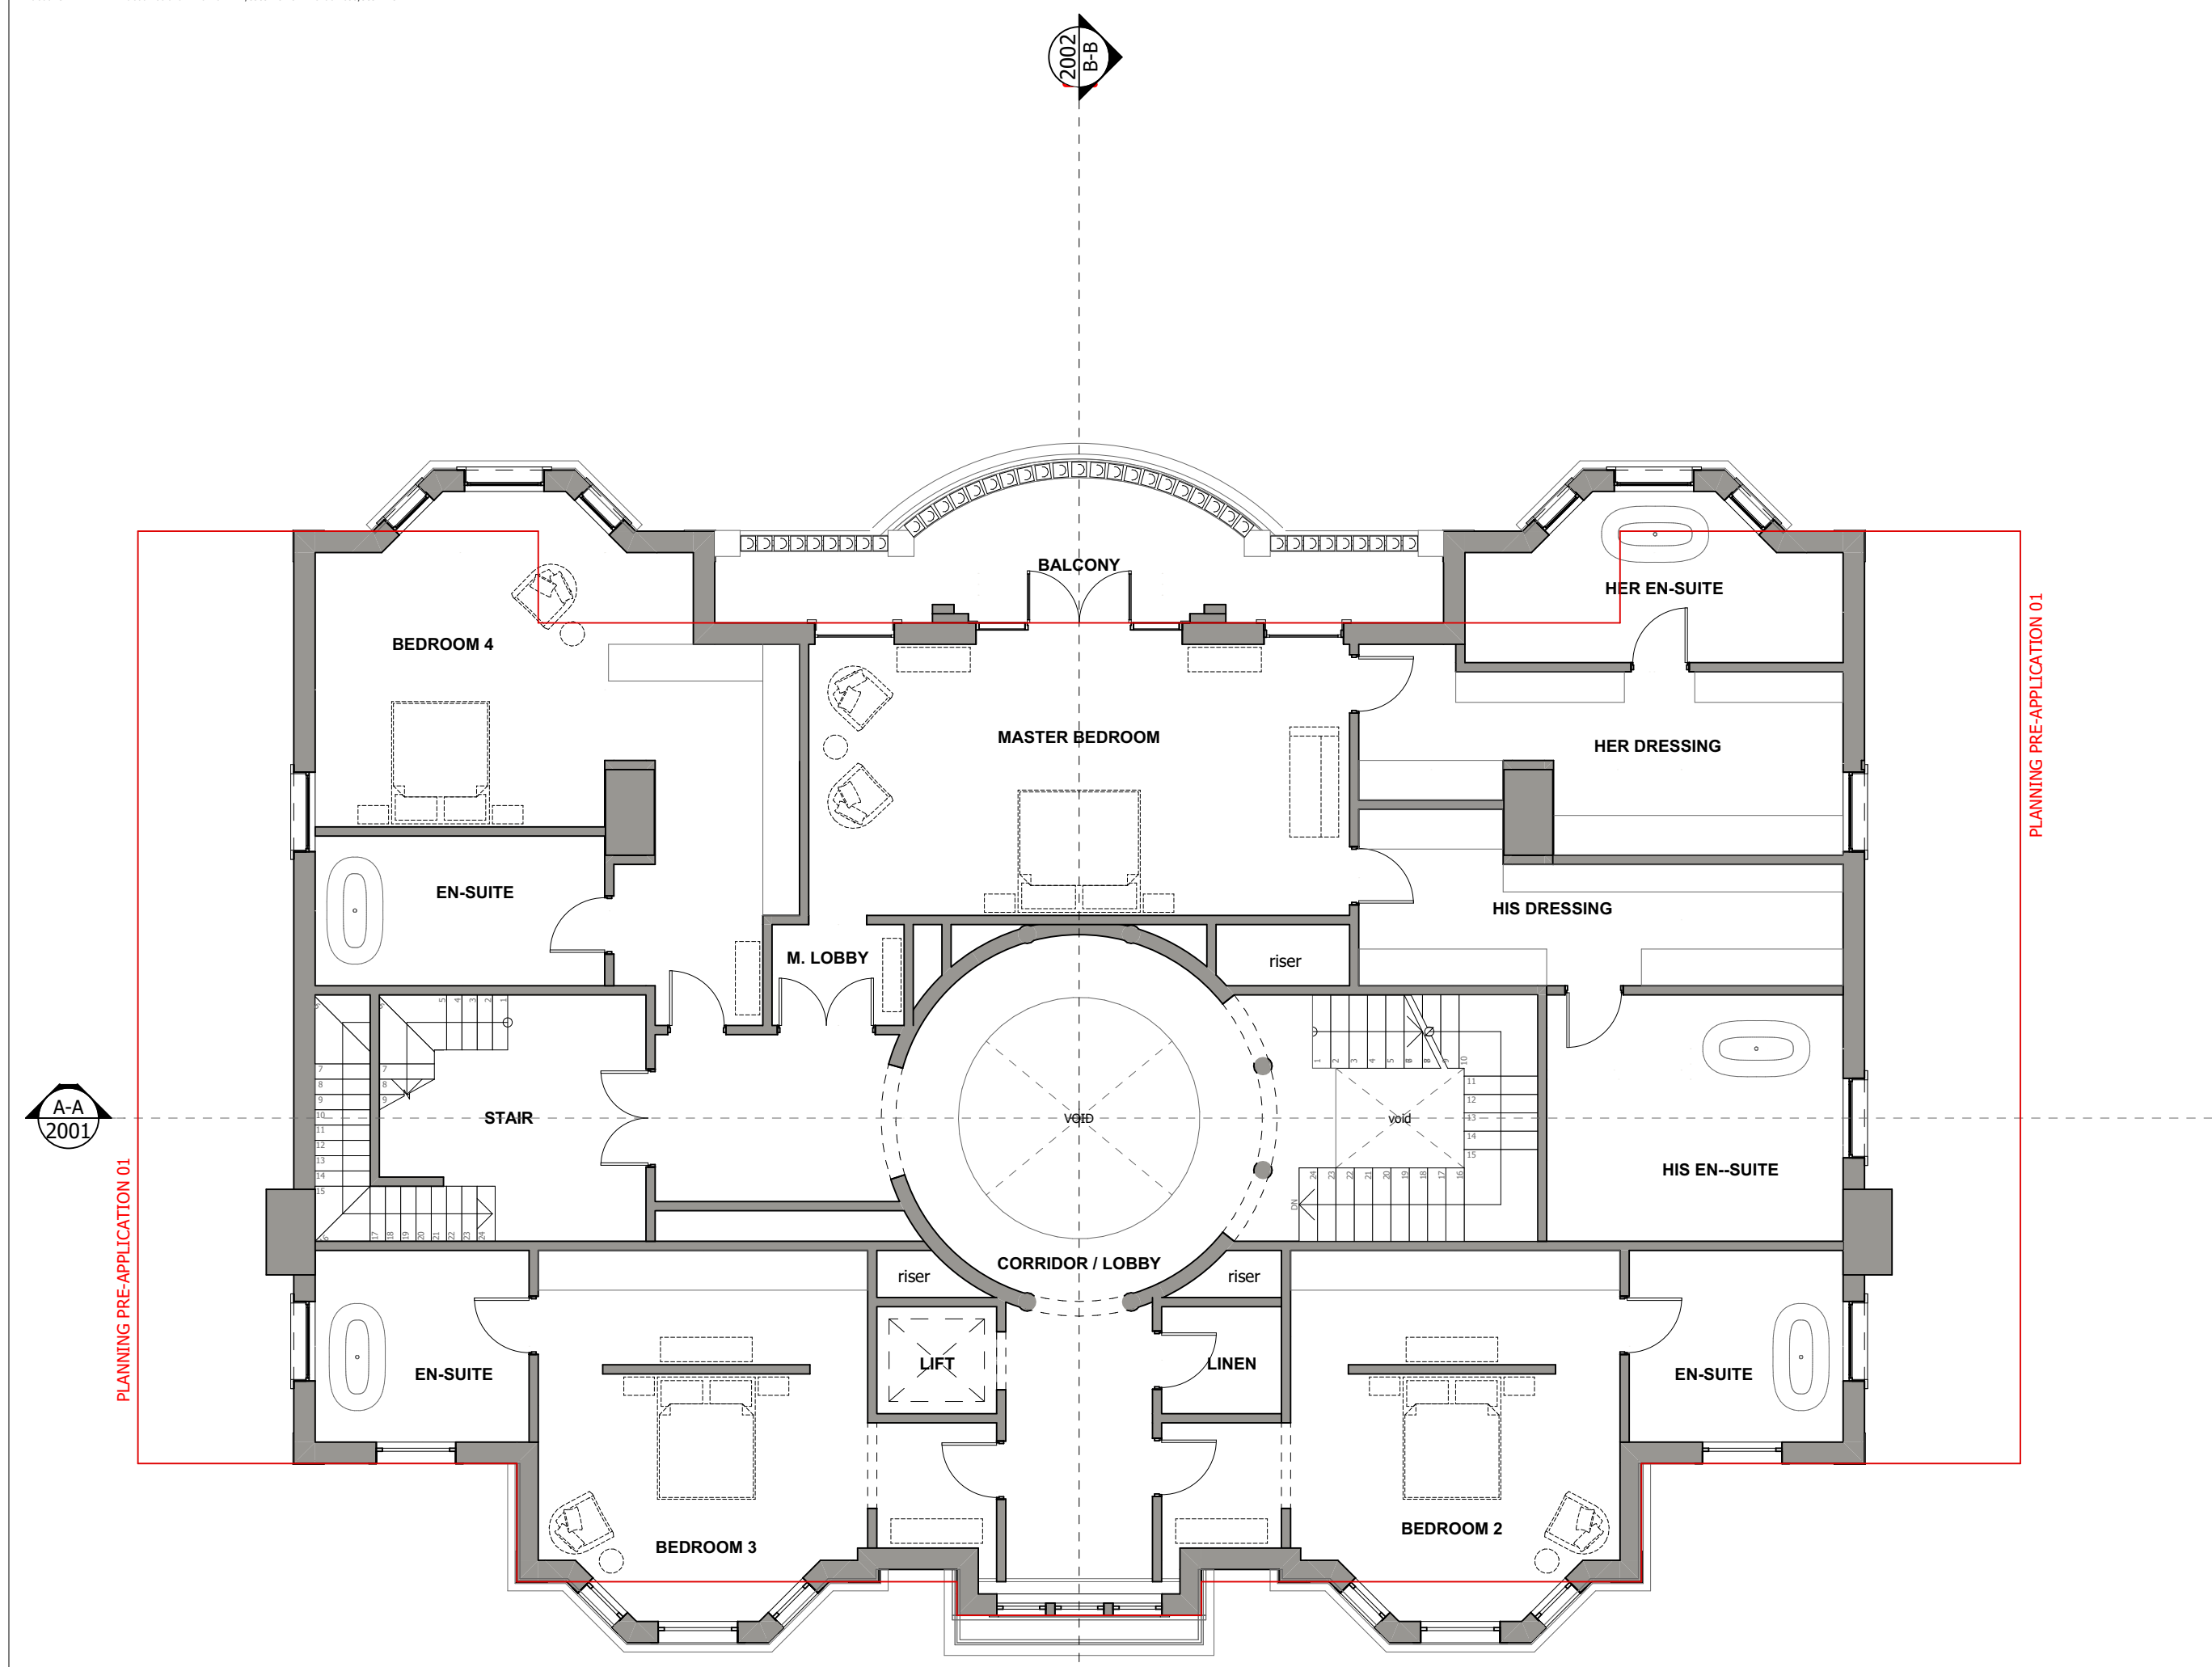

PLO1	06/05/2022	For Planning		PG
Rev.	Date	Description		Athr

REV	DATE	DESCRIPTION	AUD

**shh**  
Architecture &  
Interior Design

RIBA  Chartered Practice  MEMBER

1 Vencourt Place, Ravenscourt Park  
Hammersmith, London W6 9NU  
Phone +44 (0) 20 8600 4171 Email [info@shh.co.uk](mailto:info@shh.co.uk)  
**shh.co.uk**


Project:  
**32-34 Avenue Road**  
32-34 Avenue Road  
NW8 6BU

Client: **Private Client**

Drawing Title:  
GA PLANS PROPOSED

### First Floor Plan

	(Project number)DWG number_Revision:

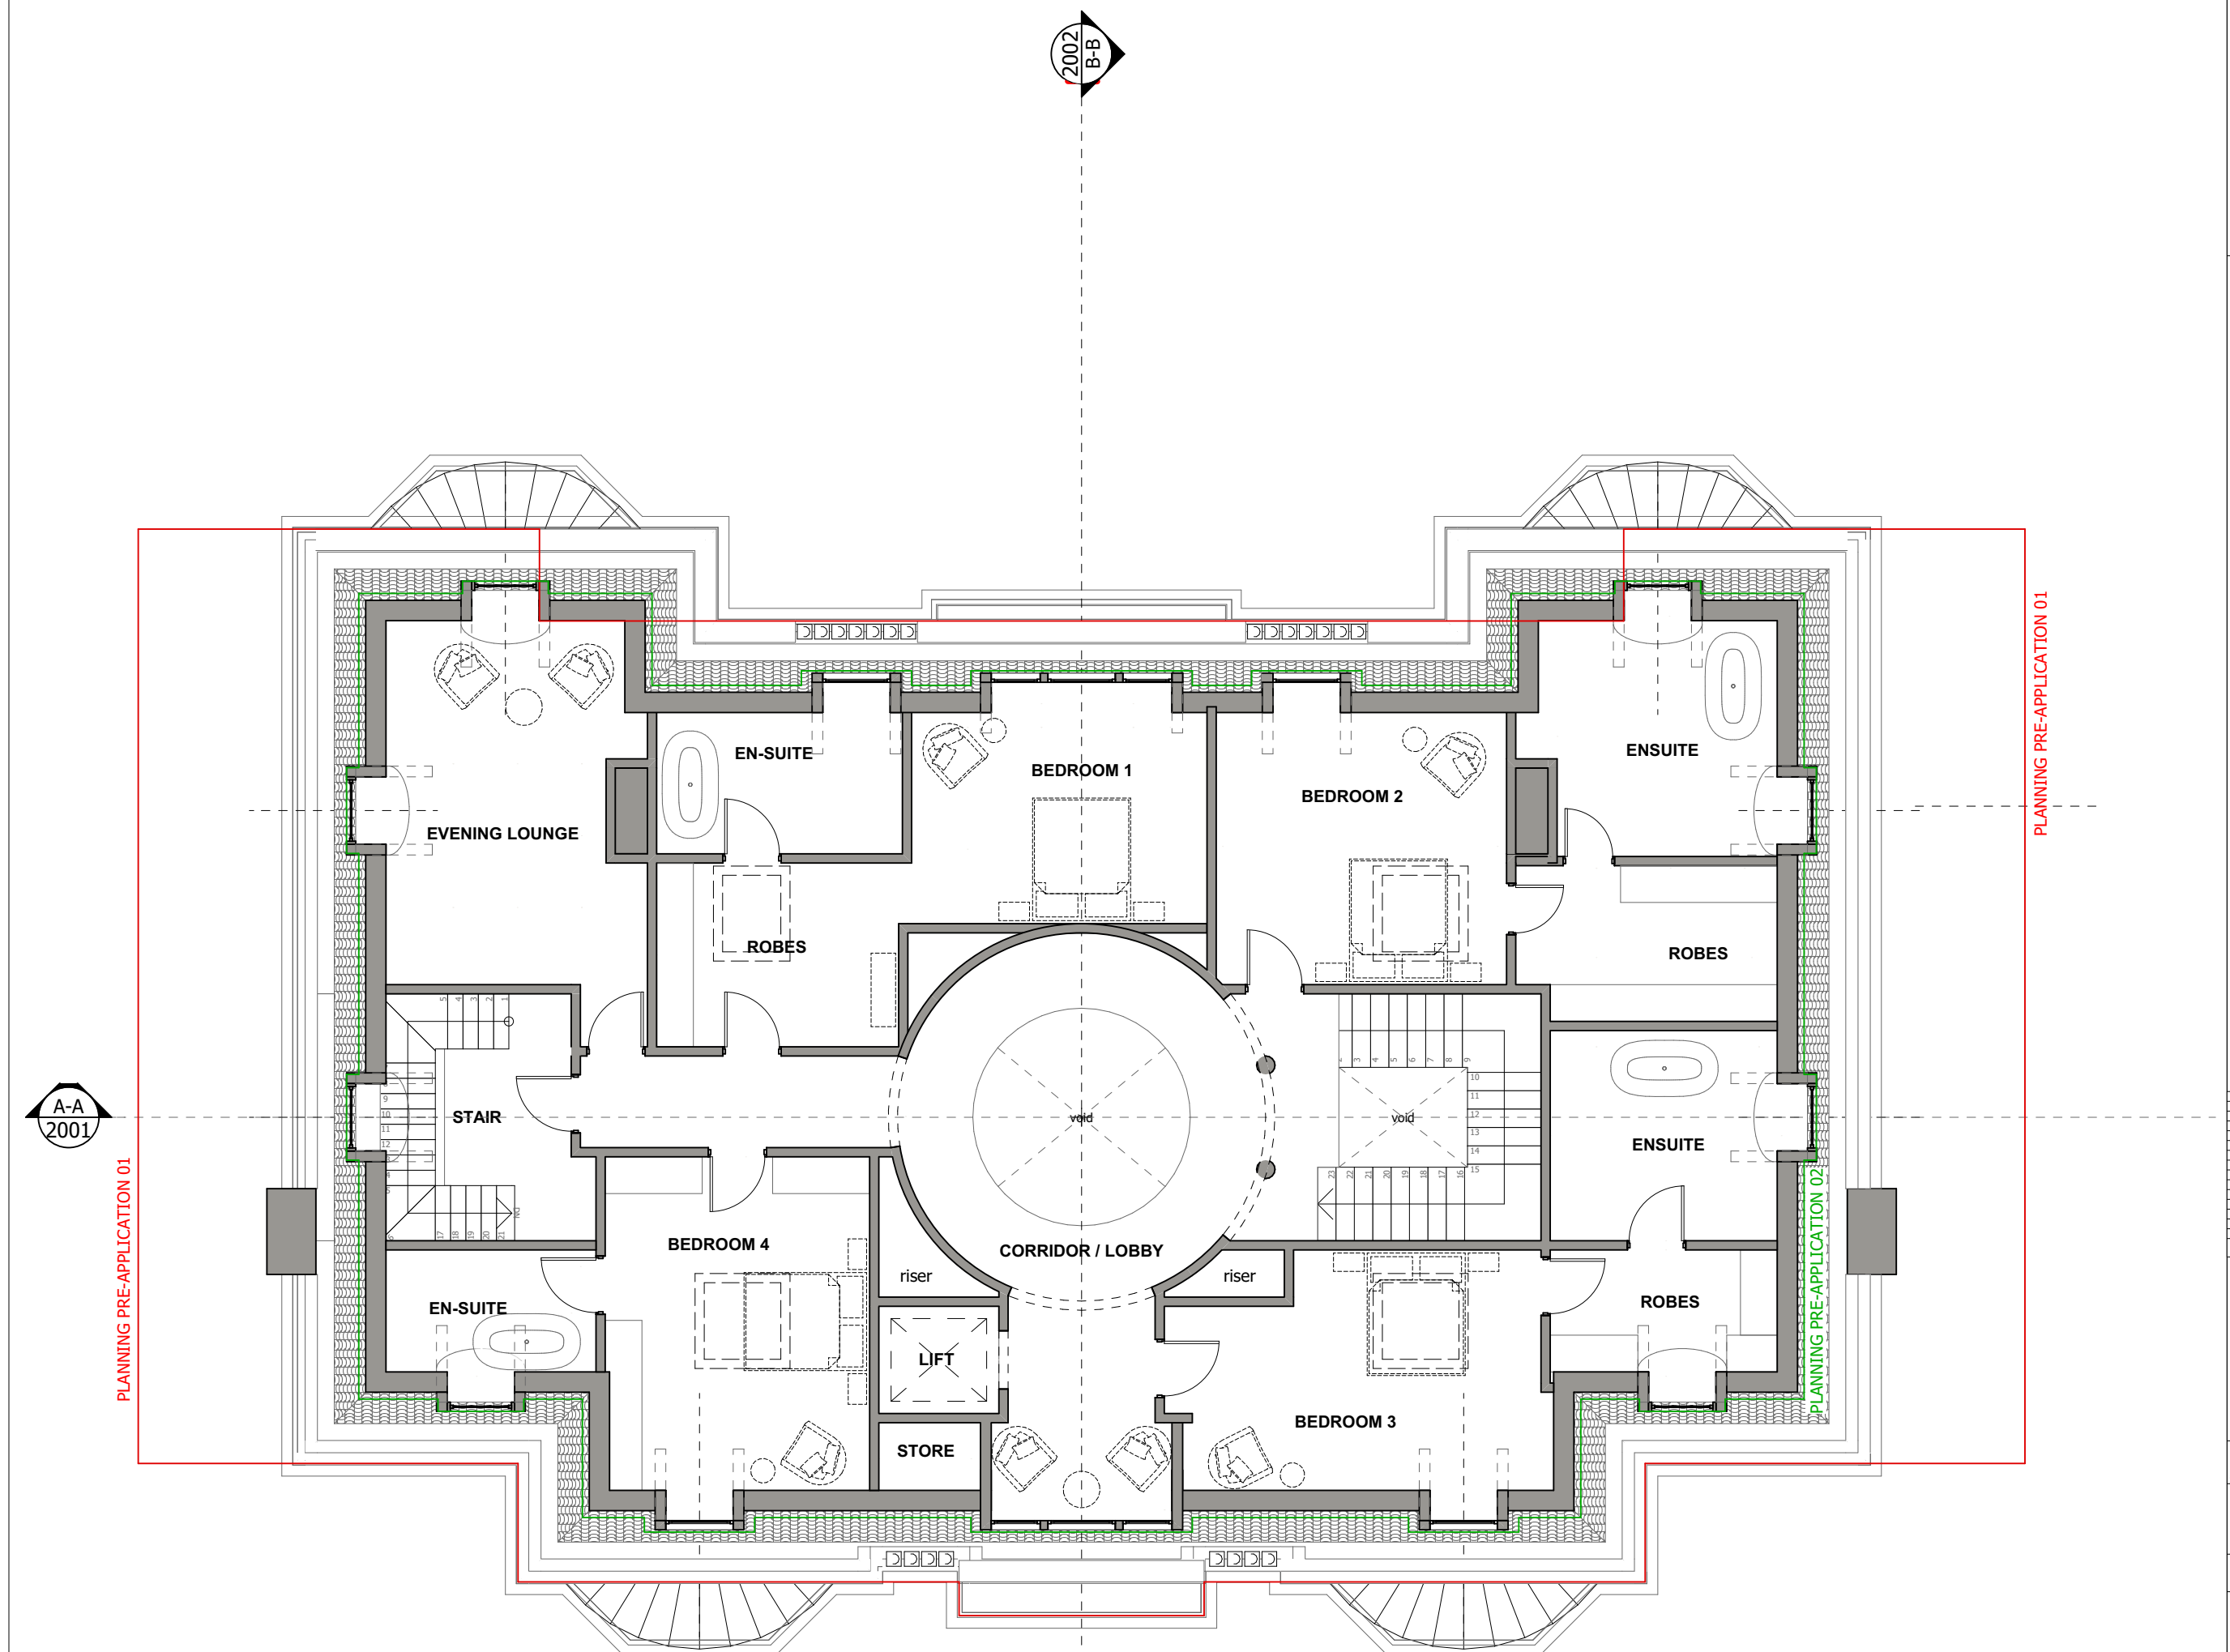



PLANNING PRE-APPLICATION 01

PLANNING PRE-APPLICATION 01

PLANNING PRE-APPLICATION 02

137.80 m<sup>2</sup>

**DO NOT SCALE FROM THIS DRAWING**

Figured dimensions only are to be taken from this drawing. All dimensions are to be checked on site before any work is put in hand. If in doubt, ask.

All SHH drawings to be read in conjunction with relevant SHH Finishes, Sanitaryware, Lighting & Ironmongery schedules.

Any discrepancies to be highlighted to SHH prior to procurement and in good time.

Copyright © Spence Harris Hogan Limited 2022  
Registered in England & Wales. Registered No. 261 0615  
SHH is the trading name of Spence Harris Hogan Limited

SCALE 1:100@A3

0 1500 3000mm

Legends & Notes:

Rev	Date	Description	PG	Athr
PL01	06/05/2022	For Planning	PG	

**shh**

Architecture &  
Interior Design

RIBA  
Chartered Practice

1 Vencourt Place, Ravenscourt Park  
Hammersmith, London W6 9HU  
Phone +44 (0) 20 8600 4171 Email info@shh.co.uk  
shh.co.uk

Project:  
**32-34 Avenue Road**  
32-34 Avenue Road  
NW8 6BU


Client:  
Private Client

Drawing Title:  
GA PLANS PROPOSED


**Roof Plan**

(Project number)DWG number\_Revision:  
**(0909)0405\_PL01**



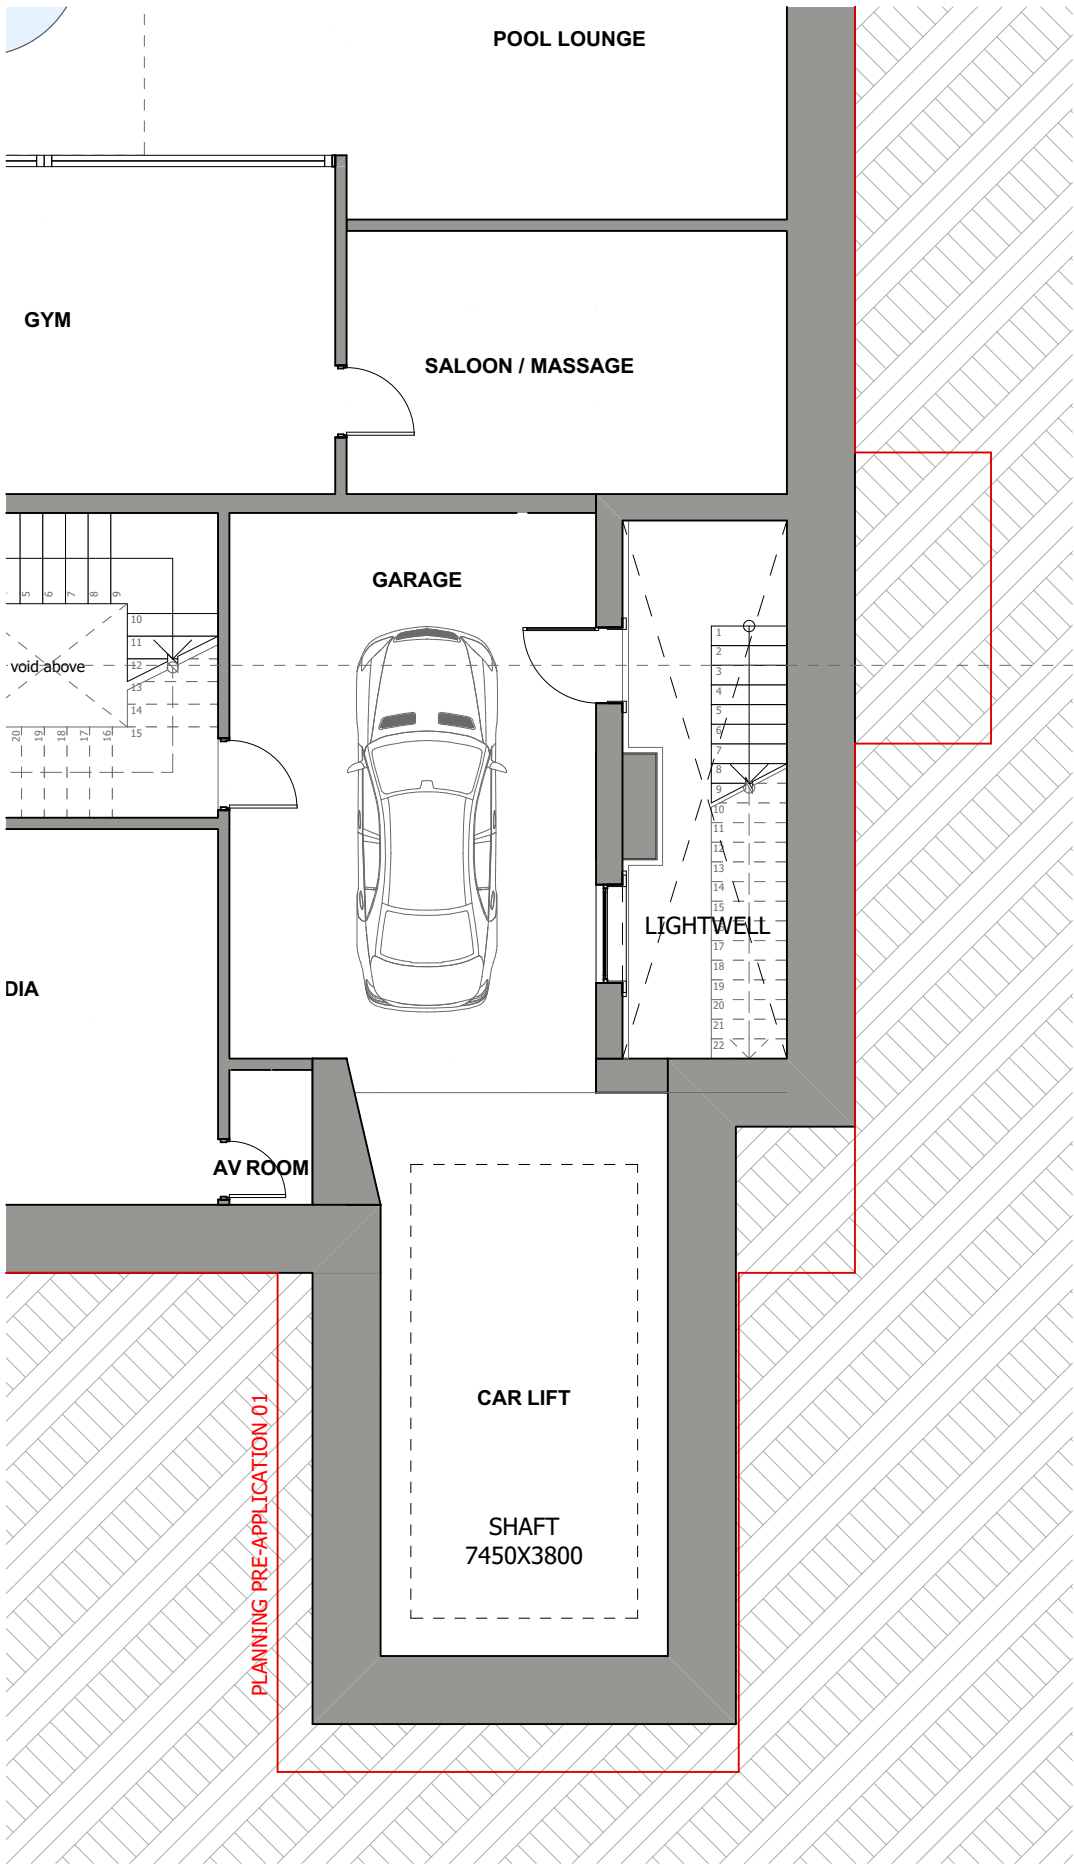

1 Proposed - Lower Ground Floor Plan

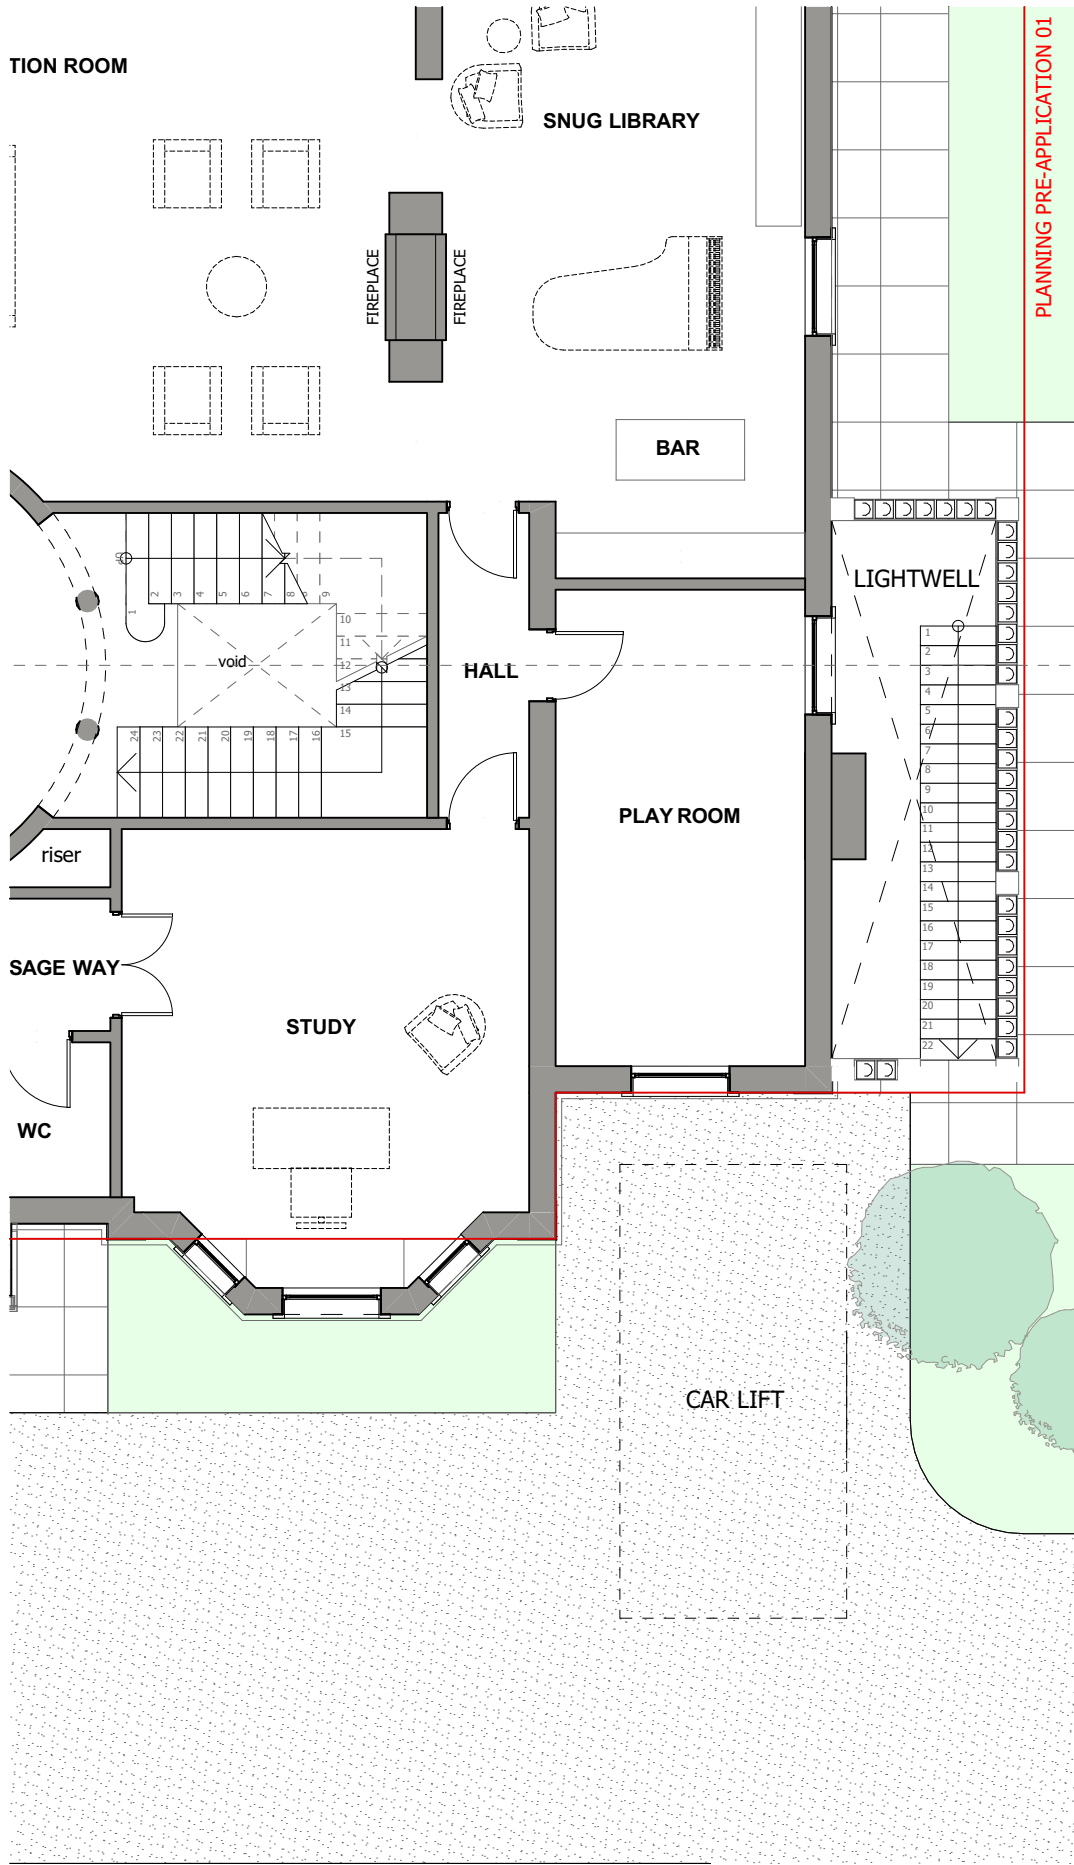

2 Proposed - Ground Floor Plan


DO NOT SCALE FROM THIS DRAWING

Figured dimensions only are to be taken from this drawing. All dimensions are to be checked on site before any work is put in hand. If in doubt, ask.

All SHH drawings to be read in conjunction with relevant SHH Finishes, Sanitaryware, Lighting & Ironmongery schedules.

Any discrepancies to be highlighted to SHH prior to procurement and in good time.

Copyright © Spence Harris Hogan Limited 2022  
Registered in England & Wales. Registered No. 261 0615  
SHH is the trading name of Spence Harris Hogan Limited

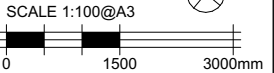

Legends & Notes:

PL01 06/05/2022 For Planning PG

Rev Date Description Athr

**shh**

Architecture & Interior Design

RIBA Chartered Practice

1 Vencourt Place, Ravenscourt Park  
Hammersmith, London W6 9HU  
Phone +44 (0) 20 8600 4171 Email info@shh.co.uk  
shh.co.uk

Project:

**32-34 Avenue Road**  
32-34 Avenue Road  
NW8 6BU

Client:  
Private Client

Drawing Title:  
GA PLANS PROPOSED

**Basement / Ground Floor  
Plan Car Lift**

(Project number)DWG number\_Revision:  
**(0909)0406\_PL01**