




1 SCALE 1:100 @ A3
Proposed - Rear Elevation

DO NOT SCALE FROM THIS DRAWING

Figured dimensions only are to be taken from this drawing. All dimensions are to be checked on site before any work is put in hand. If in doubt, ask.

All SHH drawings to be read in conjunction with relevant SHH Finishes, Sanitaryware, Lighting & Ironmongery schedules. Any discrepancies to be highlighted to SHH prior to procurement and in good time.

Copyright © Spence Harris Hogan Limited 2022
Registered in England & Wales. Registered No. 261 0615
SHH is the trading name of Spence Harris Hogan Limited

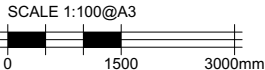

Rev	Date	Description	Atth
PL01	06/05/2022	For Planning	PG

Legends & Notes:

--- Existing Building Outline

Architecture &
Interior Design

shh

1 Vencourt Place, Ravenscourt Park,
Hammersmith, London W6 9NU
Phone +44 (0) 20 8600 4171
Email info@shh.co.uk
shh.co.uk

RIBA
Chartered Practice



MEMBER

Project:
32-34 Avenue Road
32-34 Avenue Road
NW8 6BU

Client:
Private Client

Drawing Title:

ELEVATIONS PROPOSED

Rear Elevation

(Project number)DWG number_Revision
(0909)3002_PL01




1 Proposed East Side Elevation

DO NOT SCALE FROM THIS DRAWING

Figured dimensions only are to be taken from this drawing. All dimensions are to be checked on site before any work is put in hand. If in doubt, ask.

All SHH drawings to be read in conjunction with relevant SHH Finishes, Sanitaryware, Lighting & Ironmongery schedules. Any discrepancies to be highlighted to SHH prior to procurement and in good time.

Copyright © Spence Harris Hogan Limited 2022
Registered in England & Wales. Registered No. 261 0615
SHH is the trading name of Spence Harris Hogan Limited

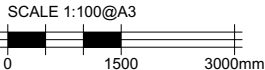

Rev	Date	Description	Attr
PL01	06/05/2022	For Planning	PG

Legends & Notes:

--- Existing Building Outline

shh
Architecture &
Interior Design

1 Vencourt Place, Ravenscourt Park,
Hammersmith, London W6 9NU
Phone +44 (0) 20 8600 4171
Email info@shh.co.uk
shh.co.uk

RIBA
Chartered Practice




MEMBER

Project:
32-34 Avenue Road
32-34 Avenue Road
NW8 6BU

Client:
Private Client

Drawing Title:
ELEVATIONS PROPOSED
East Side Elevation
(Project number)DWG number_Revision
(0909)3003_PL01

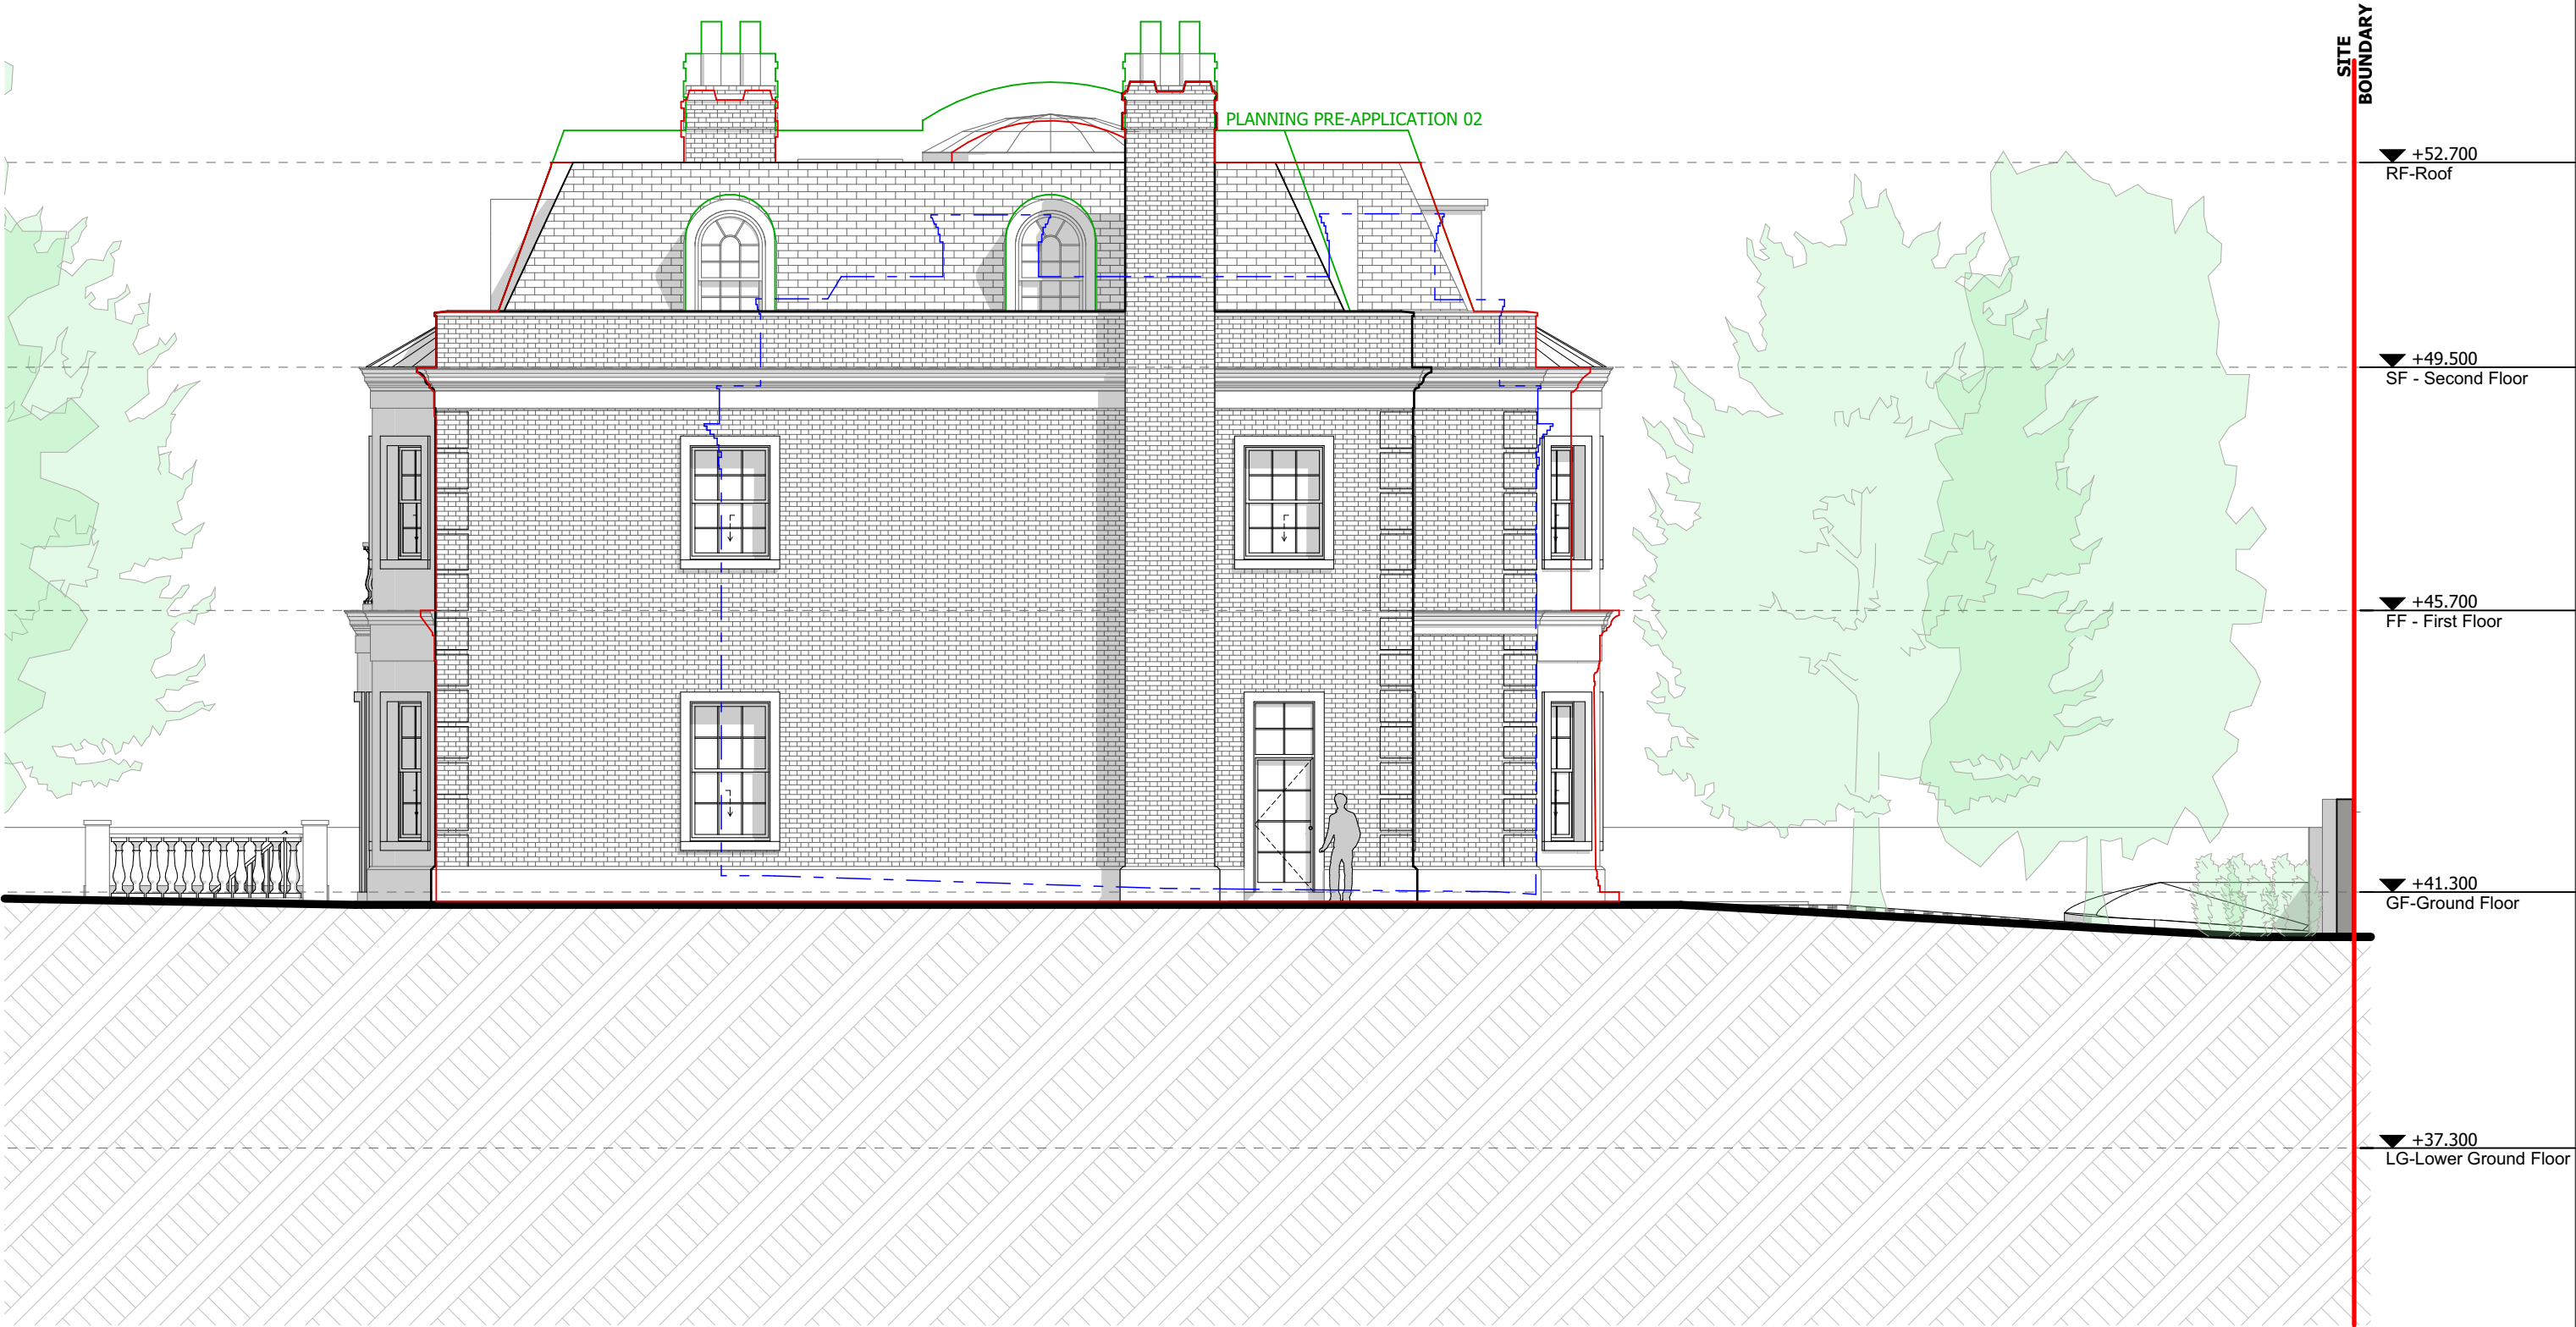


1 SCALE 1:100 @ A3
Proposed West Side Elevation

DO NOT SCALE FROM THIS DRAWING

Figured dimensions only are to be taken from this drawing. All dimensions are to be checked on site before any work is put in hand. If in doubt, ask.

All SHH drawings to be read in conjunction with relevant SHH Finishes, Sanitaryware, Lighting & Ironmongery schedules. Any discrepancies to be highlighted to SHH prior to procurement and in good time.

Copyright © Spence Harris Hogan Limited 2022
Registered in England & Wales. Registered No. 261 0615
SHH is the trading name of Spence Harris Hogan Limited

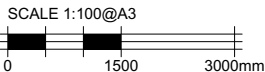

Rev	Date	Description	Auth
PL01	06/05/2022	For Planning	PG

Legends & Notes:

--- Existing Building Outline



Architecture &
Interior Design

1 Vencourt Place, Ravenscourt Park,
Hammersmith, London W6 9NU
Phone +44 (0) 20 8600 4171
Email info@shh.co.uk
shh.co.uk

RIBA 
Chartered Practice



Project: 32-34 Avenue Road 32-34 Avenue Road NW8 6BU	Drawing Title: ELEVATIONS PROPOSED West Side Elevation
Client: Private Client	(Project number)DWG number_Revision (0909)3004_PL01