
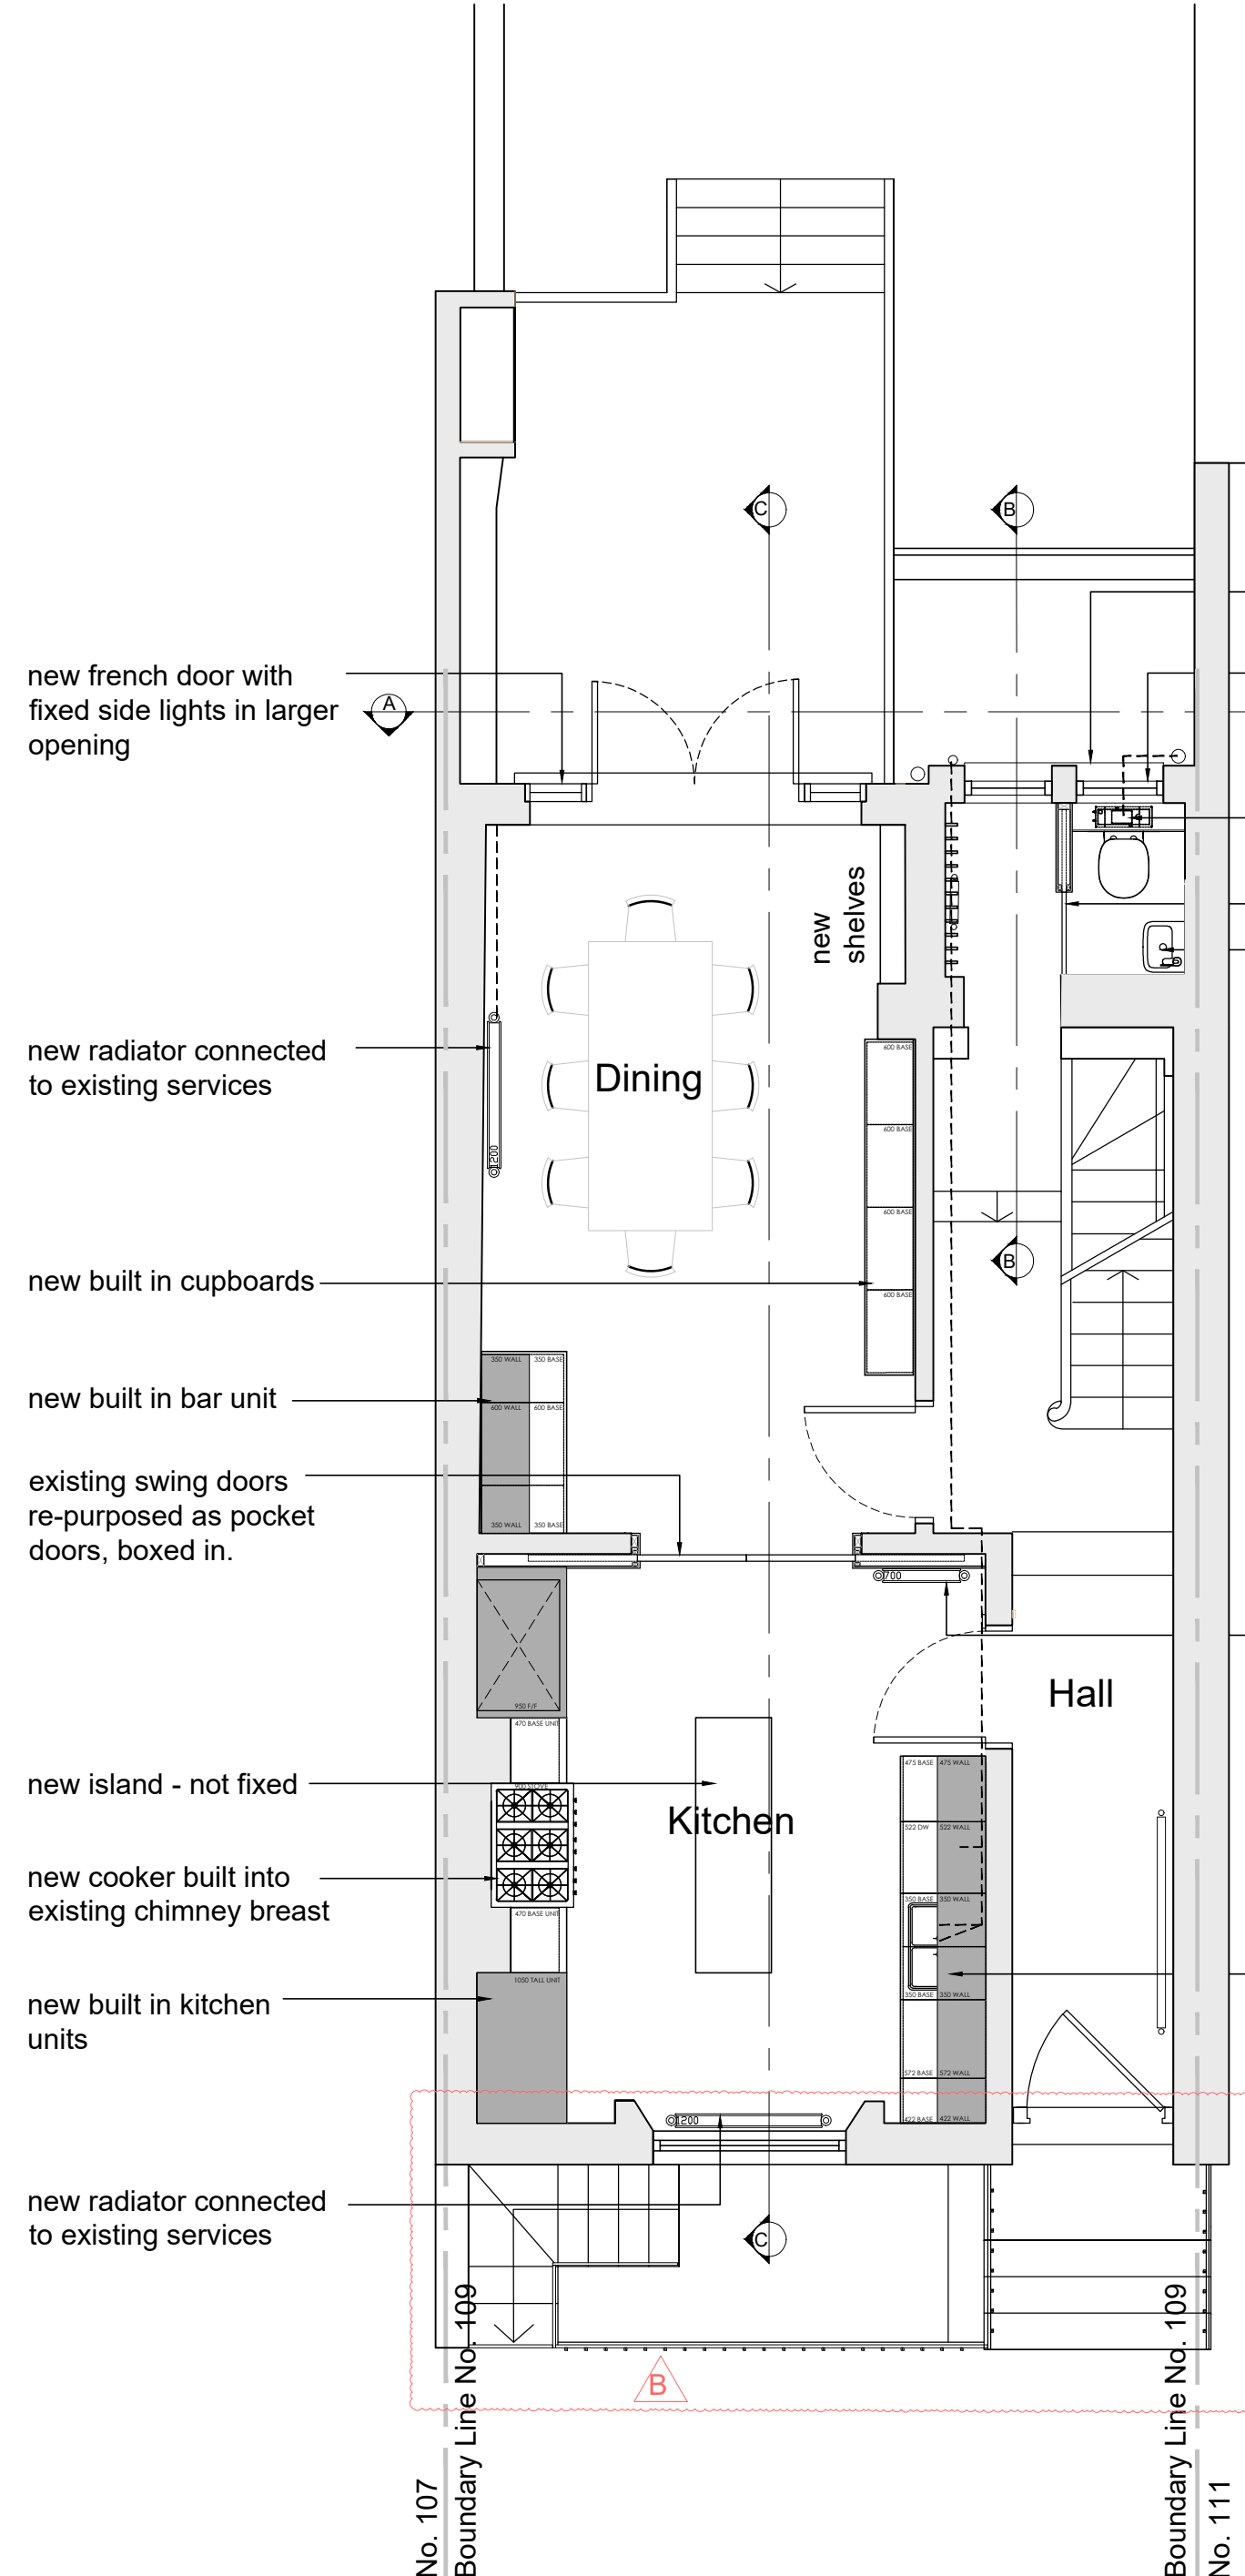


PROPOSED BASEMENT PLAN
Boiler replacement, new partition with door and relocation of utility sink

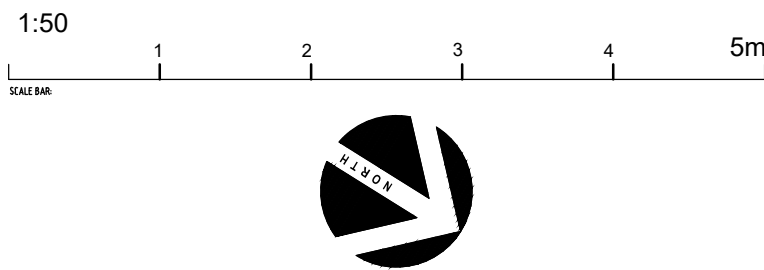

PROPOSED GROUND FLOOR PLAN
Swapping the dining and kitchen areas, new dining area to have a larger rear door, and new wc with larger window

PARALLEL LINES DESIGNS 8 ACTON ROAD - WHITSTABLE - CT15 1JH t. 07709850111 e. parallelinesdesigns@gmail.com		PARALLEL LINES DESIGNS
PROJECT DETAILS		
109 ALBERT STREET LONDON NW1 7NB		
DRAWING TITLE		
PROPOSED PLANS		
DATE	SCALE	
SEPT 2021	1:50 @ A1	
DRAWING NUMBER	REVISION	
21004-02	B	