



EXISTING AND PROPOSED FRONT ELEVATION
 NO CHANGES PROPOSED




PROPOSED REAR ELEVATION

new french door with fixed side lights in larger opening
 existing single window removed and replaced with two separate windows

GROUND LEVEL

BASEMENT LEVEL

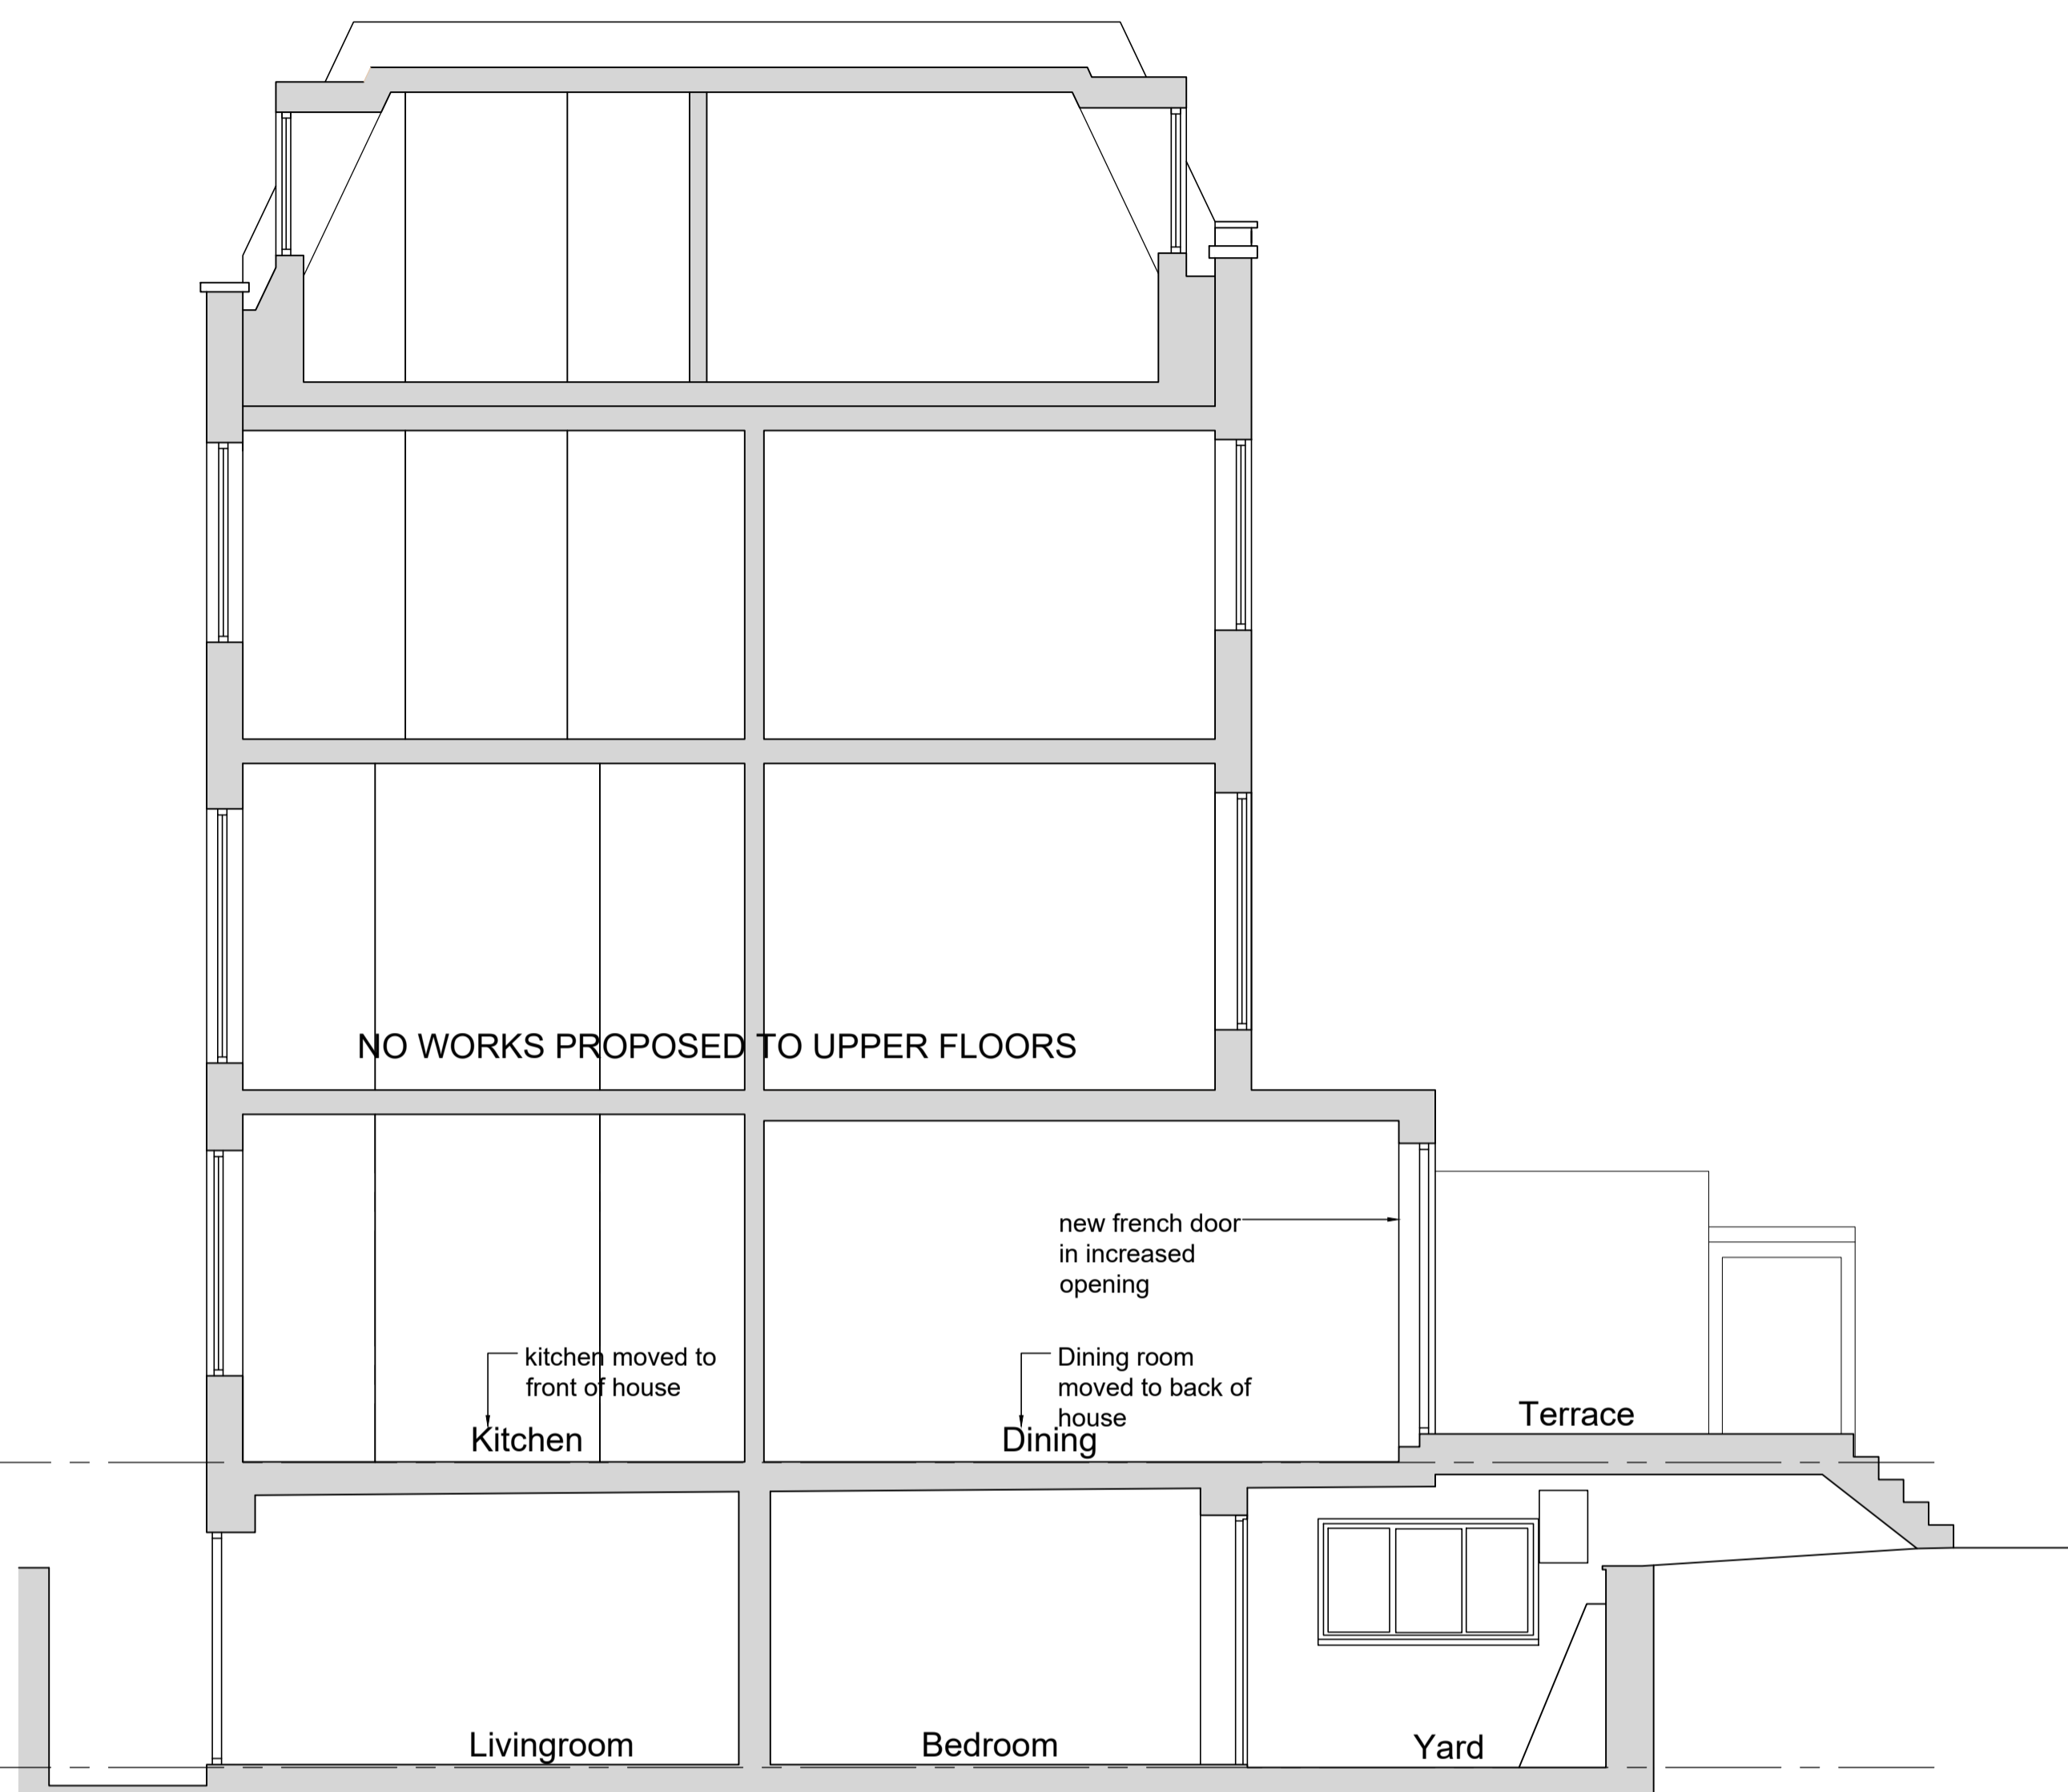

PROPOSED SECTION C-C
 scale 1:50

NO WORKS PROPOSED TO UPPER FLOORS

kitchen moved to front of house
 Kitchen


new french door in increased opening
 Dining room moved to back of house
 Dining

Terrace

Livingroom

Bedroom

Yard

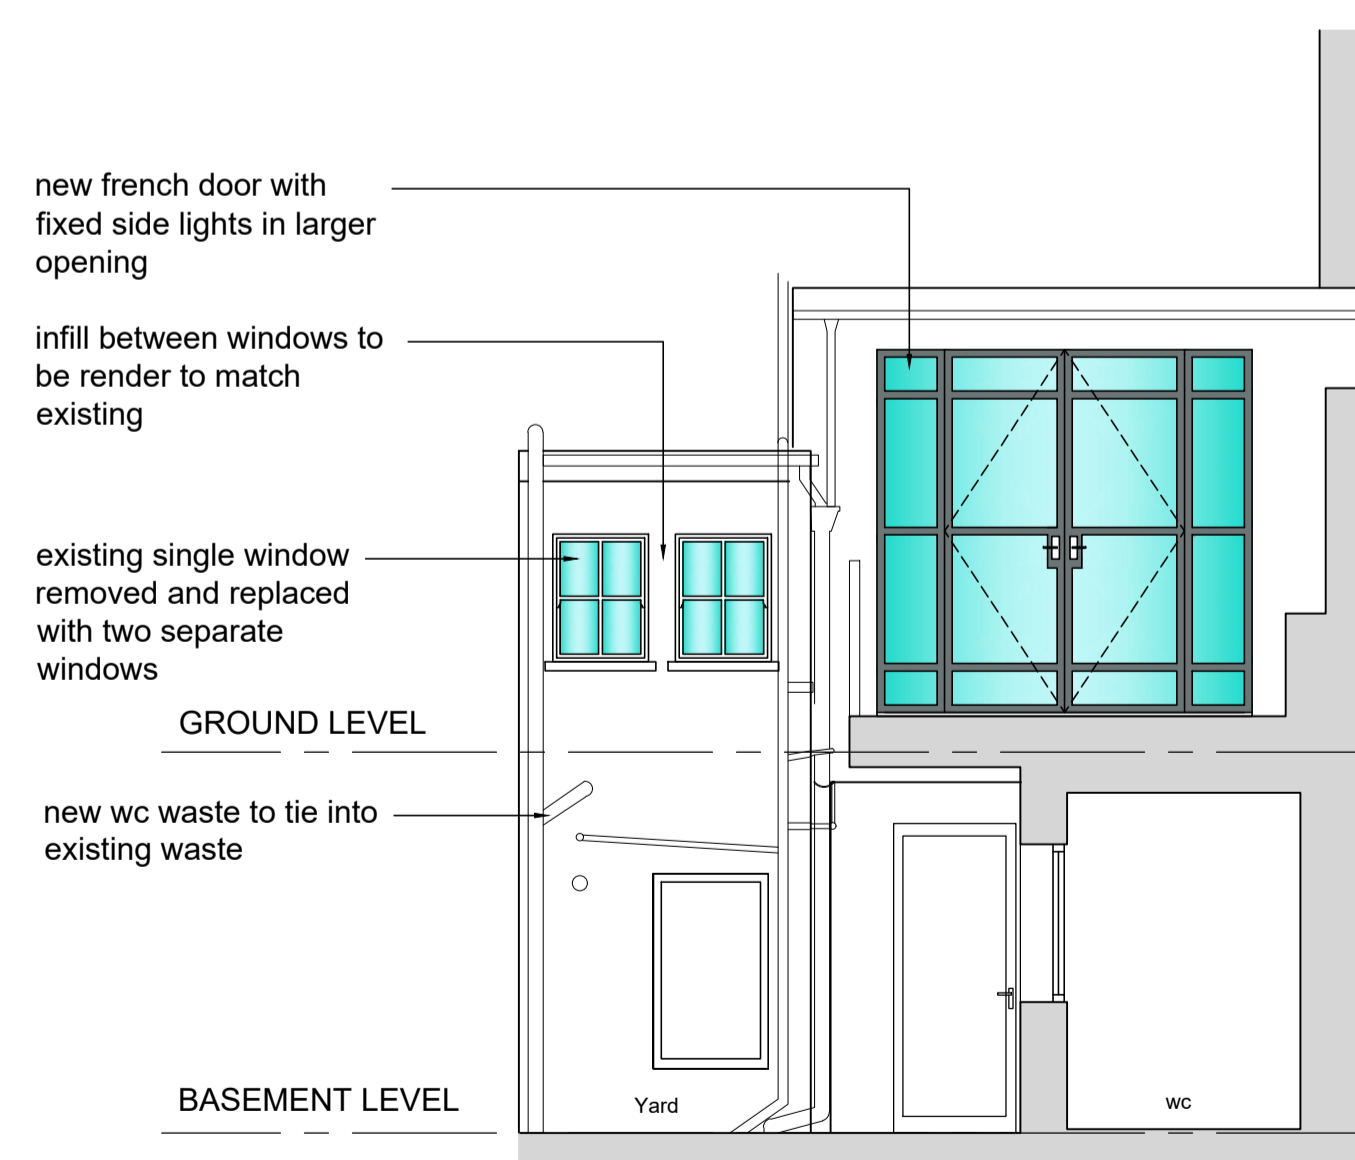

PROPOSED SECTION A-A
 scale 1:50

new french door with fixed side lights in larger opening

infill between windows to be render to match existing

existing single window removed and replaced with two separate windows


GROUND LEVEL

new wc waste to tie into existing waste

BASEMENT LEVEL

Yard

wc

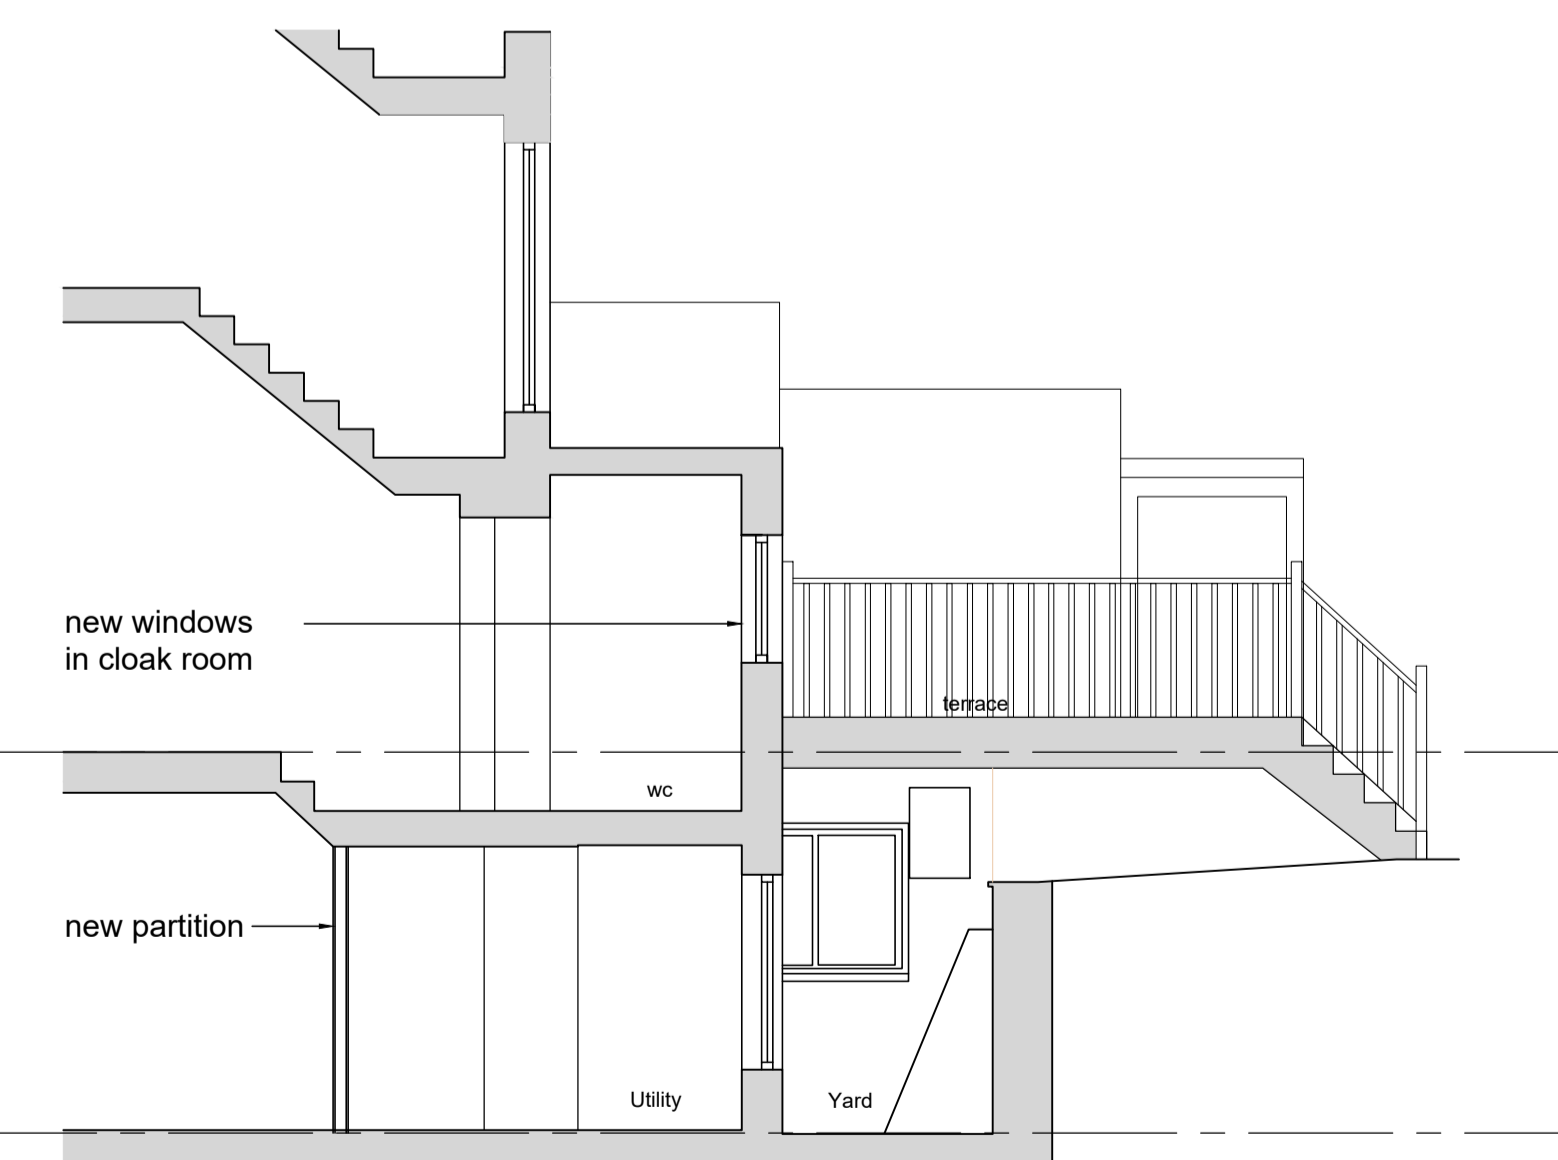

PROPOSED SECTION B-B
 scale 1:50

new windows in cloak room

new partition

wc

Utility

Yard

terrace

PARALLEL LINES DESIGNS
 6 ACTON ROAD - WHITSTABLE - CT5 1JH
 t. 07798691111
 e. parallelinesdesigns@gmail.com



PROJECT DETAILS
 109 ALBERT STREET
 LONDON NW1 7NB

DRAWING TITLE
 PROPOSED ELEVATIONS & SECTIONS

DATE: AUGUST 2021 SCALE: 1:50 @ A1

DRAWING NUMBER: 21004-04 REVISION: B