
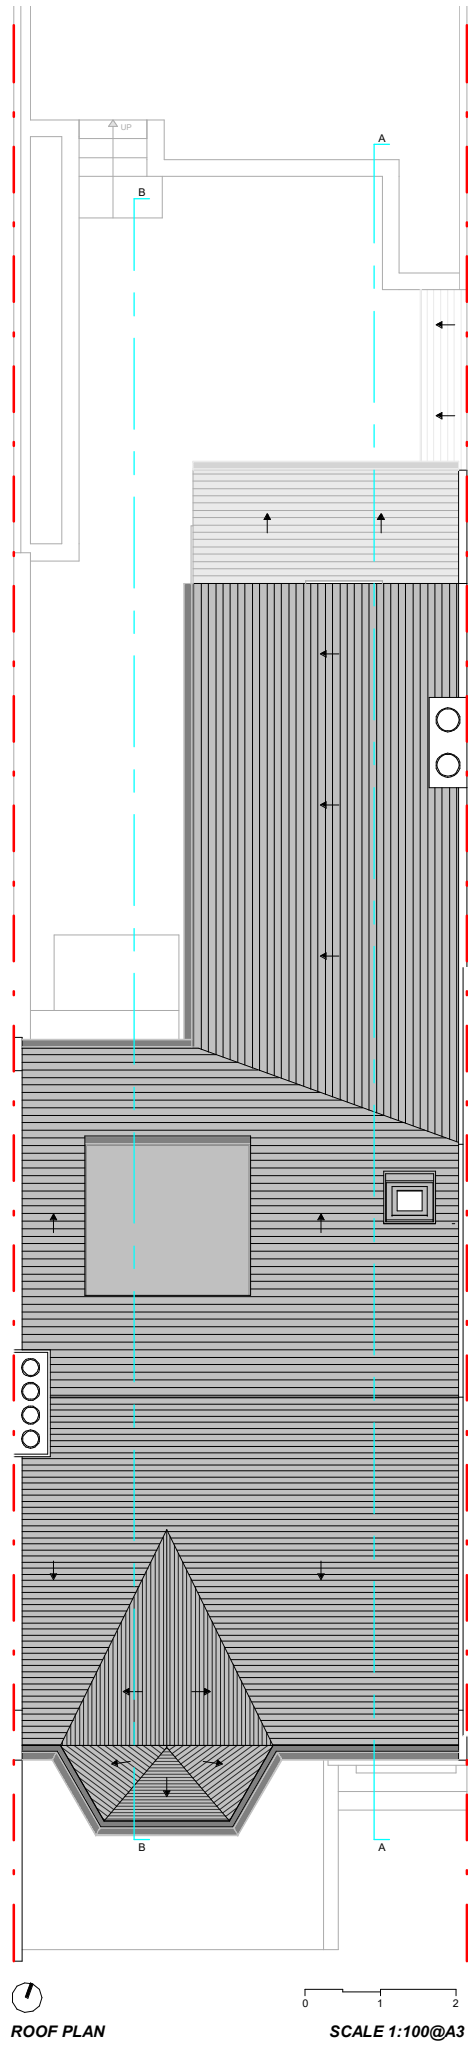


EXISTING PLANS

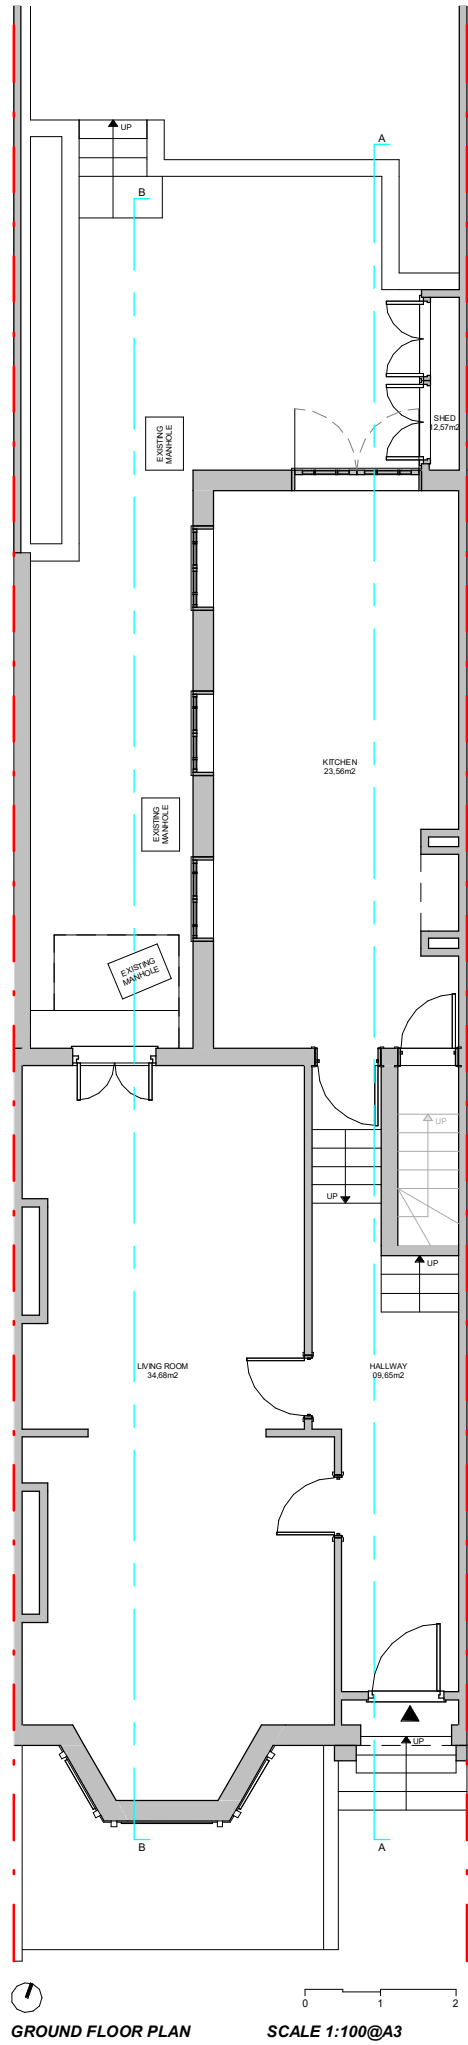

KEY LABEL

- Boundary line


- Existing walls


Proficiency

Design & Build

663 FINCHLEY ROAD, HAMPSTEAD
LONDON
NW2 2HN

TEL.02074356231
PROFICIENCYARCHITECT@GMAIL.COM
WWW.PROFICIENCYLTD.CO.UK

RIBA 
Royal Institute of
British Architects


Architects Registration Board

PLEASE NOTE

1. All dimensions to be verified on site.
2. All dimensions are in milimeters.
3. No work shall commence until all approvals and agreements have been obtained. These include, Planning, Building Regulations, Thames Water and party Wall.
4. The Copyright of this drawing belongs to Proficiency Design & Build.

CLIENT:		DR D CHOWDHURY	
PROJECT:		GROUND FLOOR SIDE & REAR EXTENSION	
ADDRESS:		57 HILLFIELD ROAD, NW6 1QD, LONDON	
TITLE:		EXISTING PLANS	
DATE:	16/05/2022	PROJECT NUM:	P-051
SCALE:	1/100 (@ A3)	DRAWING NUM:	EX-01
REV:	C	STATUS:	

EXISTING FRONT & REAR ELEVATIONS





Proficiency

Design & Build

663 FINCHLEY ROAD, HAMPSTEAD
LONDON
NW2 2HN

TEL.02074356231
PROFICIENCYARCHITECT@GMAIL.COM
WWW.PROFICIENCYLTD.CO.UK

RIBA 
Royal Institute of
British Architects


Architects Registration Board

PLEASE NOTE

1. All dimensions to be verified on site.
2. All dimensions are in millimeters.
3. No work shall commence until all approvals and agreements have been obtained. These include, Planning, Building Regulations, Thames Water and party Wall.
4. The Copyright of this drawing belongs to Proficiency Design & Build.

CLIENT:
DR D CHOWDHURY

PROJECT:
**GROUND FLOOR
SIDE & REAR EXTENSION**

ADDRESS:
**57 HILLFIELD ROAD,
NW6 1QD, LONDON**

TITLE:
**EXISTING
LHS & RHS ELEVATIONS**

DATE:
16/05/2022

PROJECT NUM:
P-051

SCALE:
1/100 (@ A3)

DRAWING NUM:

REV:
C

STATUS:


EX-02

EXISTING LEFT HAND SIDE & RIGHT HAND SIDE ELEVATIONS



LEFT HAND SIDE ELEVATION

SCALE 1:100@A3

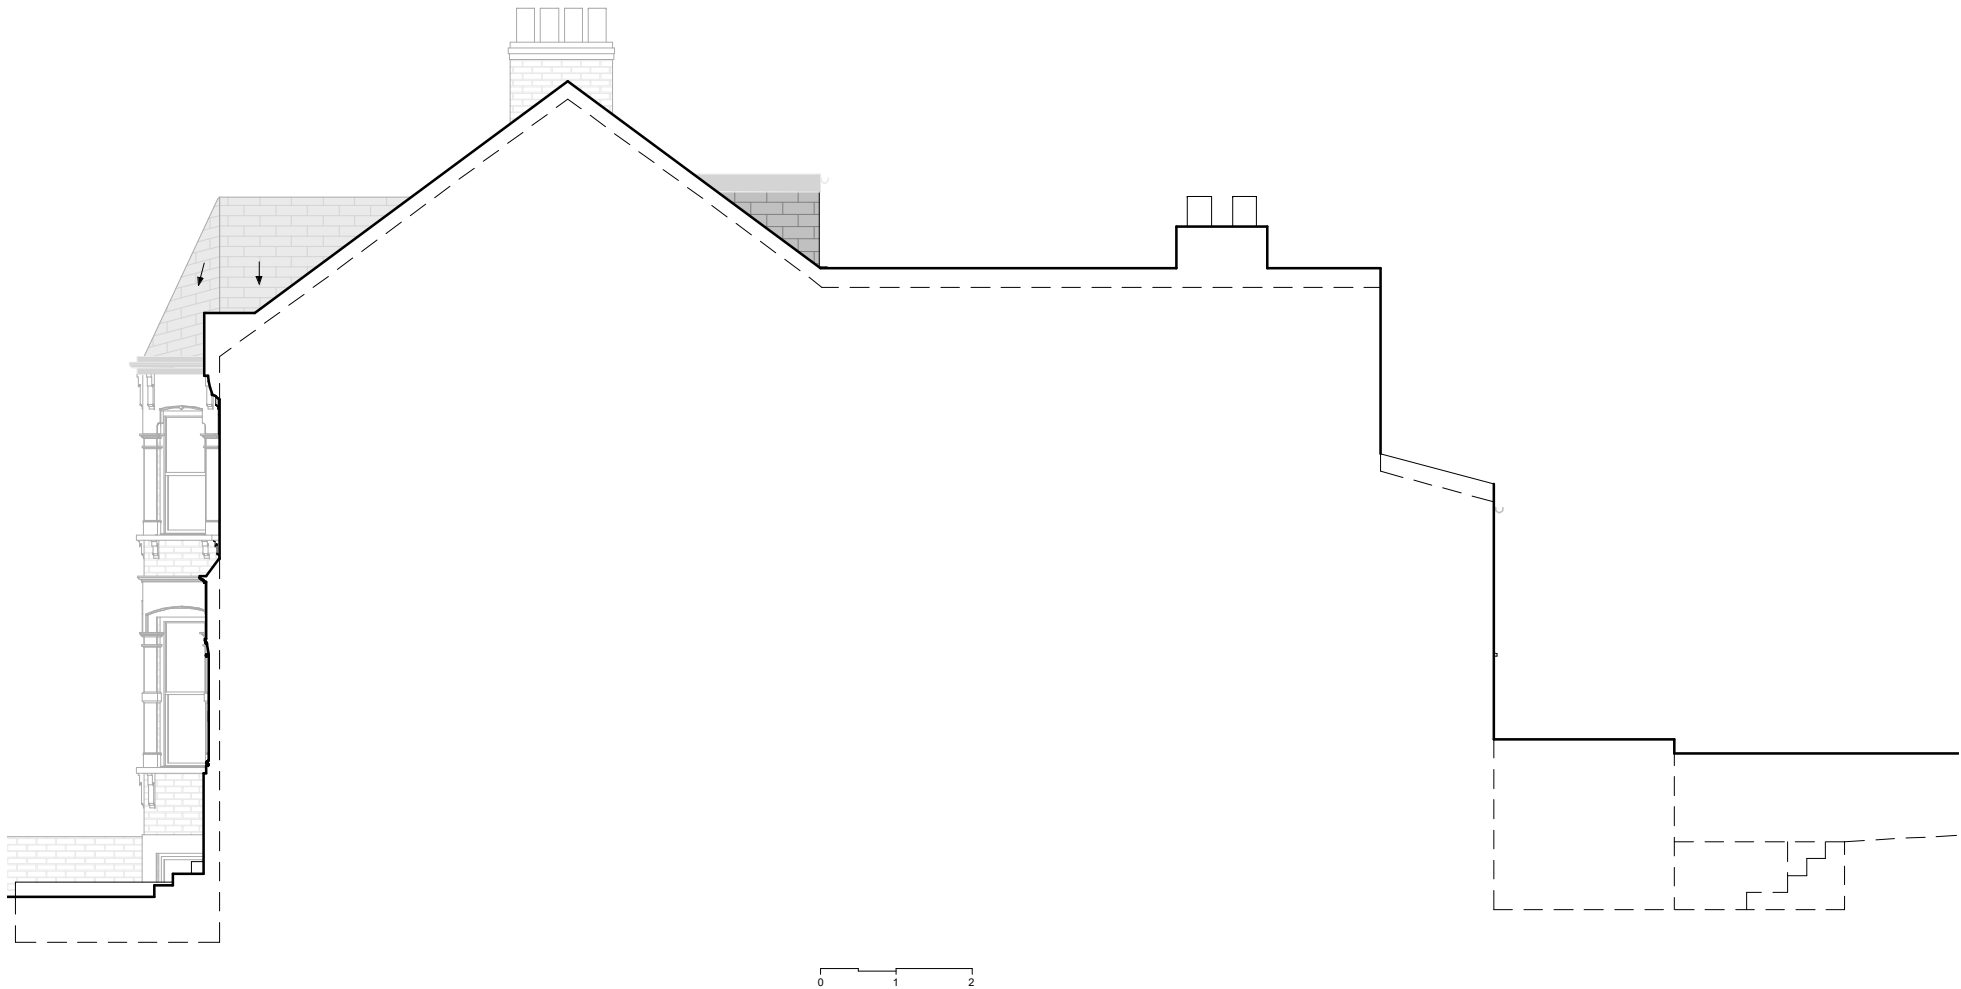

RIGHT HAND SIDE ELEVATION

SCALE 1:100@A3

Proficiency

Design & Build

663 FINCHLEY ROAD, HAMPSTEAD
LONDON
NW2 2HN

TEL.02074356231
PROFICIENCYARCHITECT@GMAIL.COM
WWW.PROFICIENCYLTD.CO.UK

RIBA 
Royal Institute of
British Architects



PLEASE NOTE

1. All dimensions to be verified on site.
2. All dimensions are in milimeters.
3. No work shall commence until all approvals and agreements have been obtained. These include, Planning, Building Regulations, Thames Water and party Wall.
4. The Copyright of this drawing belongs to Proficiency Design & Build.

CLIENT:

DR D CHOWDHURY

PROJECT:

GROUND FLOOR
SIDE & REAR EXTENSION

ADDRESS:

57 HILLFIELD ROAD,
NW6 1QD, LONDON

TITLE:

EXISTING
LHS & RHS ELEVATIONS

DATE:

16/05/2022

PROJECT NUM:

P-051

SCALE:

1/100 (@ A3)


DRAWING NUM:

EX-03

REV:

C

STATUS:

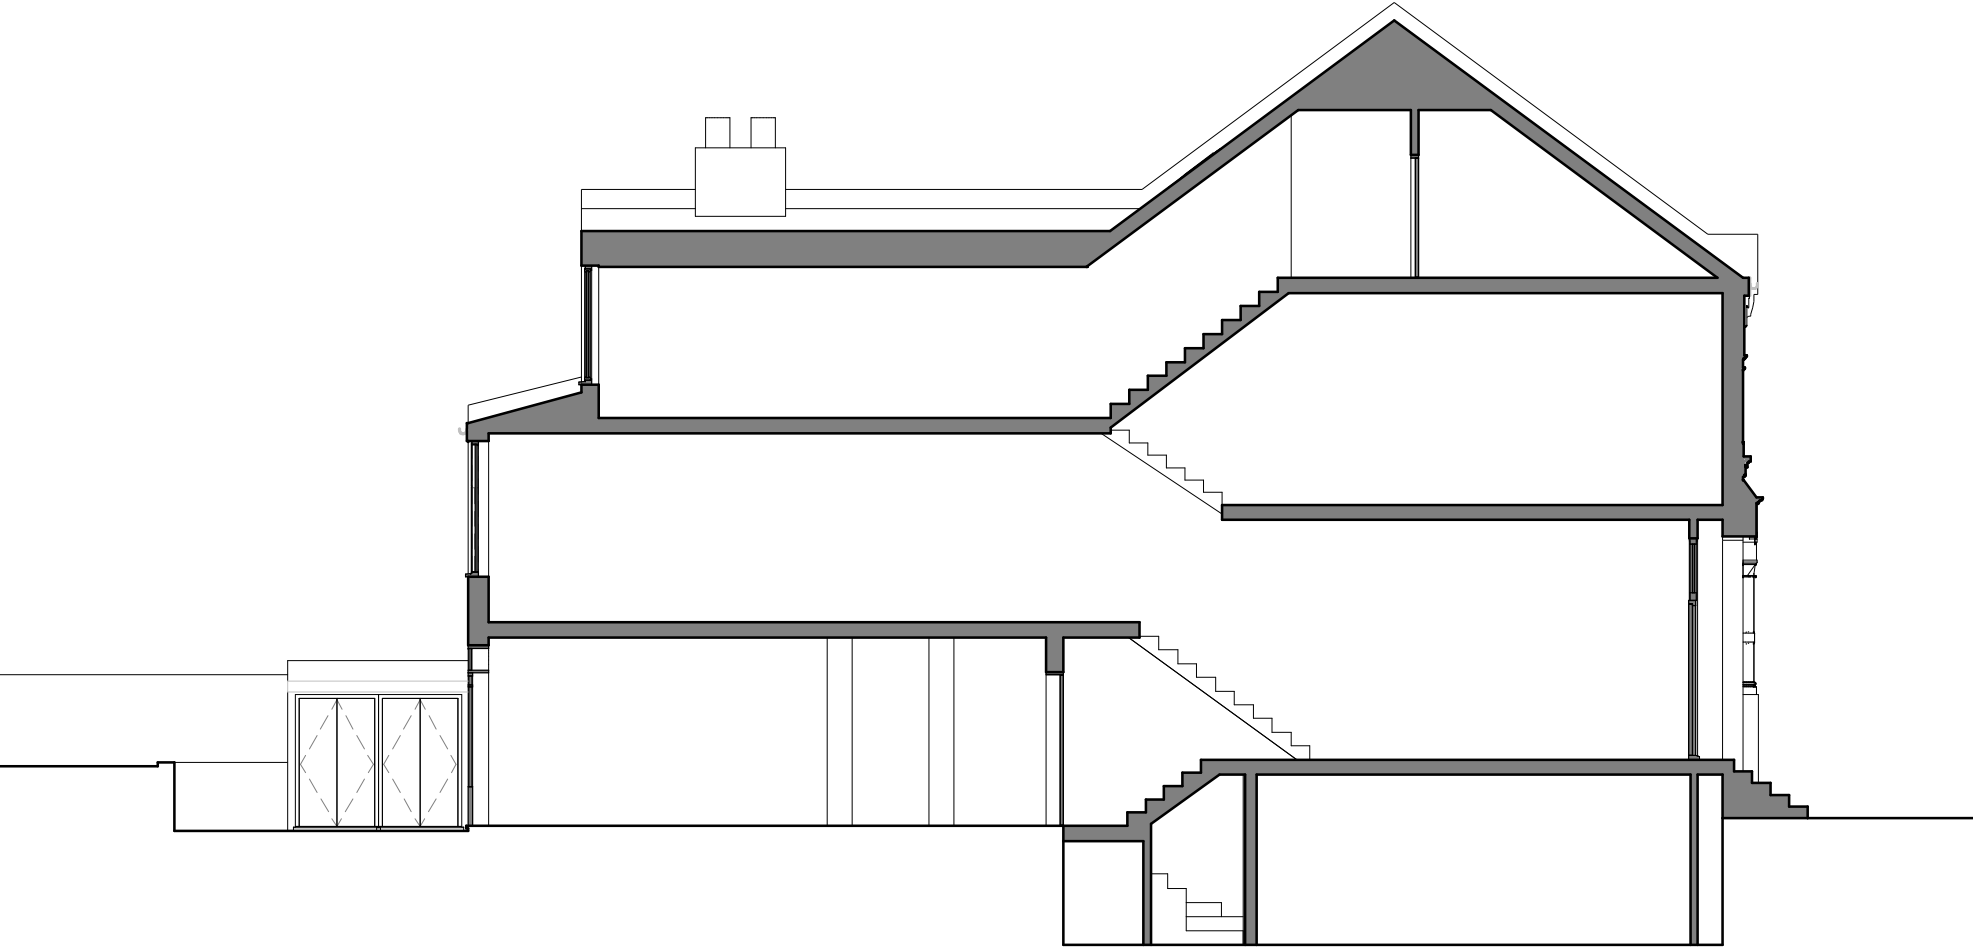

SECTION AA

SCALE 1:100@A3



SECTION BB

SCALE 1:100@A3

Proficiency

Design & Build

663 FINCHLEY ROAD, HAMPSTEAD
LONDON
NW2 2HN

TEL.02074356231
PROFICIENCYARCHITECT@GMAIL.COM
WWW.PROFICIENCYLTD.CO.UK

RIBA 
Royal Institute of
British Architects


Architects Registration Board

PLEASE NOTE

1. All dimensions to be verified on site.
2. All dimensions are in millimeters.
3. No work shall commence until all approvals and agreements have been obtained. These include, Planning, Building Regulations, Thames Water and party Wall.
4. The Copyright of this drawing belongs to Proficiency Design & Build.

CLIENT:

DR D CHOWDHURY

PROJECT:

GROUND FLOOR
SIDE & REAR EXTENSION

ADDRESS:

57 HILLFIELD ROAD,
NW6 1QD, LONDON

TITLE:

EXISTING
SECTIONS AA & BB

DATE:

16/05/2022

PROJECT NUM:

P-051

SCALE:

1/100 (@ A3)

DRAWING NUM:

EX-04

REV:

C

STATUS:



- No. 57 Front Elevation
Context: No.55 left side & No.59 right side.



- No. 57 & No.59 Rear Elevation.



- No. 57 Rear Elevation.



- No. 57 & No.55 Rear Elevation.



- No. 57 recessed Rear Elevation.



- No. 57 Rear Garden.

Proficiency

Design & Build

663 FINCHLEY ROAD, HAMPSTEAD
LONDON
NW2 2HN

TEL.02074356231
PROFICIENCYARCHITECT@GMAIL.COM
WWW.PROFICIENCYLTD.CO.UK

RIBA
Royal Institute of
British Architects

arb
Architects Registration Board

PLEASE NOTE

1. All dimensions to be verified on site.
2. All dimensions are in millimeters.
3. No work shall commence until all approvals and agreements have been obtained. These include, Planning, Building Regulations, Thames Water and party Wall.
4. The Copyright of this drawing belongs to Proficiency Design & Build.

CLIENT:

DR D CHOWDHURY

PROJECT:

GROUND FLOOR
SIDE & REAR EXTENSION

ADDRESS:

57 HILLFIELD ROAD,
NW6 1QD, LONDON

TITLE:

SITE PHOTOGRAPHS

DATE:

16/05/2022

PROJECT NUM:

P-051

SCALE:

1/100 (@ A3)

DRAWING NUM:

EX-05

REV:

C

STATUS:

I hereby state that the photos in this sheet were taken on the date stated in each photo.

Signature: Ricardo Narciso