

**GENERAL NOTES**

All work to be carried out in strict accordance with the current Building Regulations and its latest amendments, and to the complete satisfaction of the Local Authorities Building Control.


Contractors are responsible for complying with all relevant BS etc. and check that Building Control and Environmental Health Departments are satisfied with the scope and content of all work on completion and obtain any necessary certificates.

All existing construction levels and dimensions to be checked prior to construction, especially where new construction levels and dimensions are to match existing.

All site dimensions and site levels must be checked on site.


This drawing must not be used for construction unless issued for construction.

This drawing should be read in conjunction with all relevant Engineer's and specialist drawings.

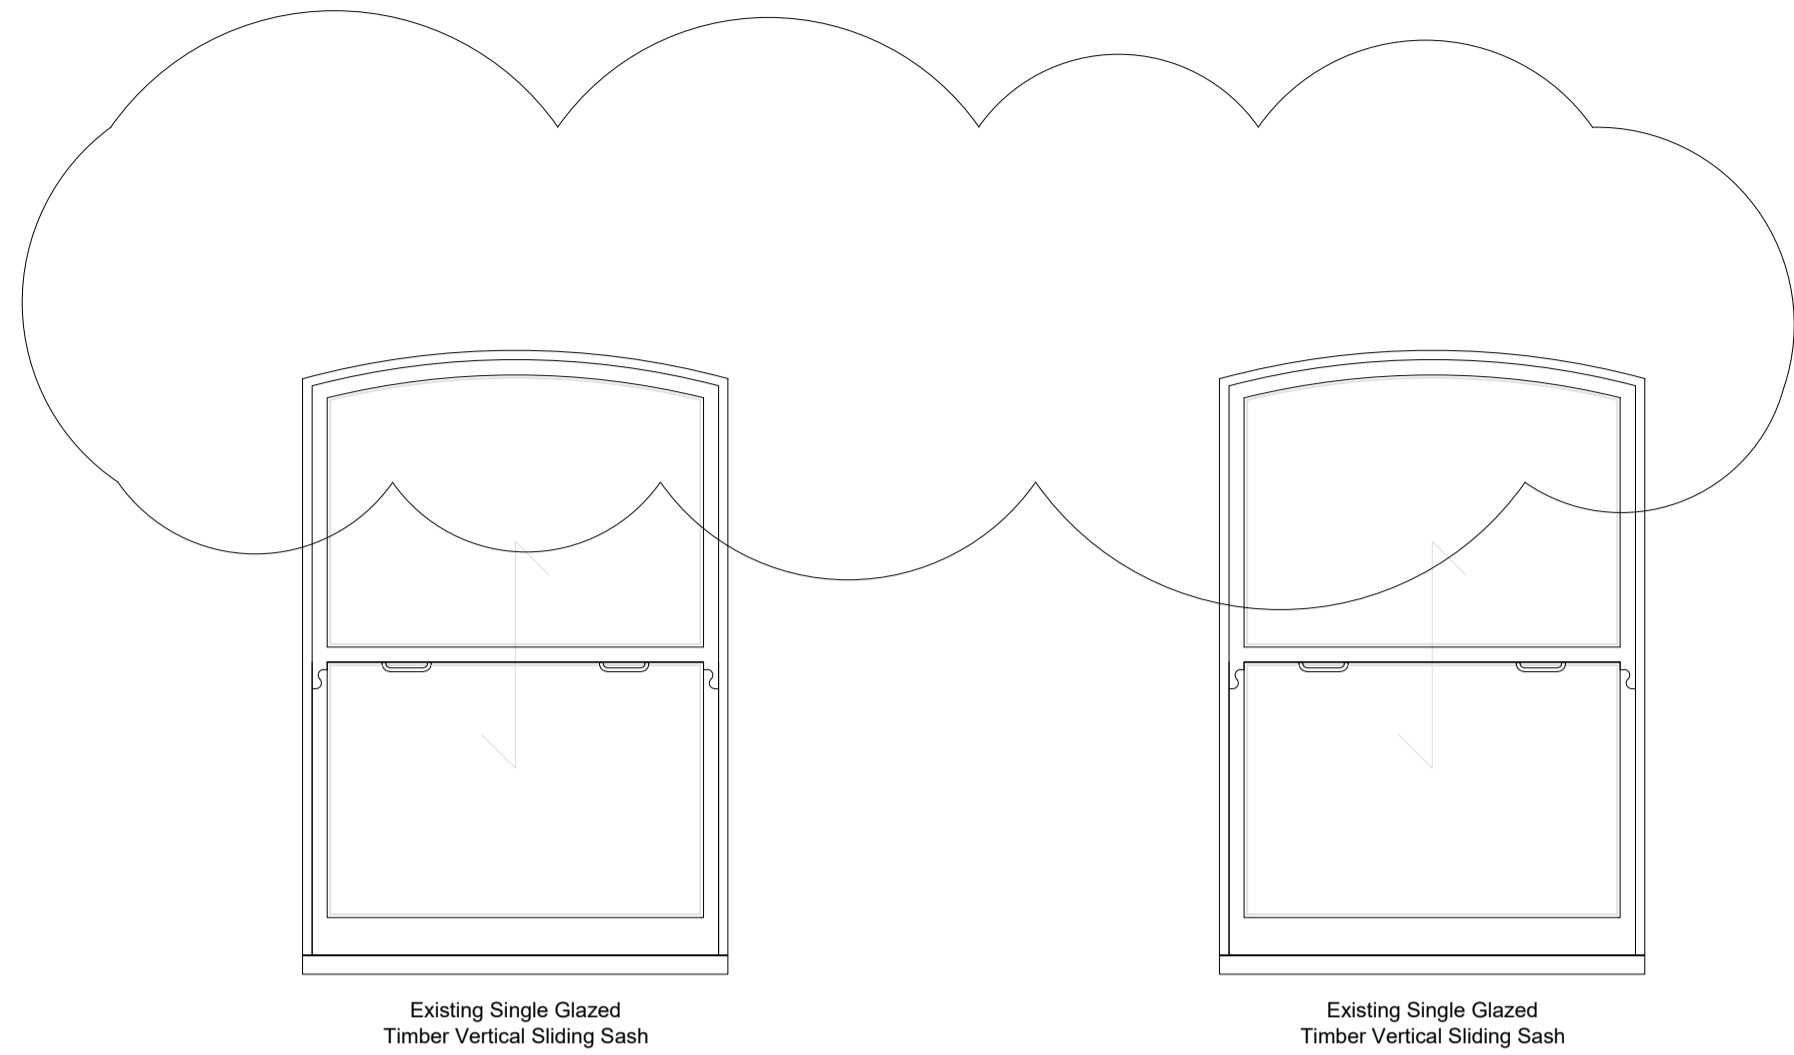


1 Exist Win Elev A  
1:20 @ A1

2 Exist Win Elev B  
1:20 @ A1

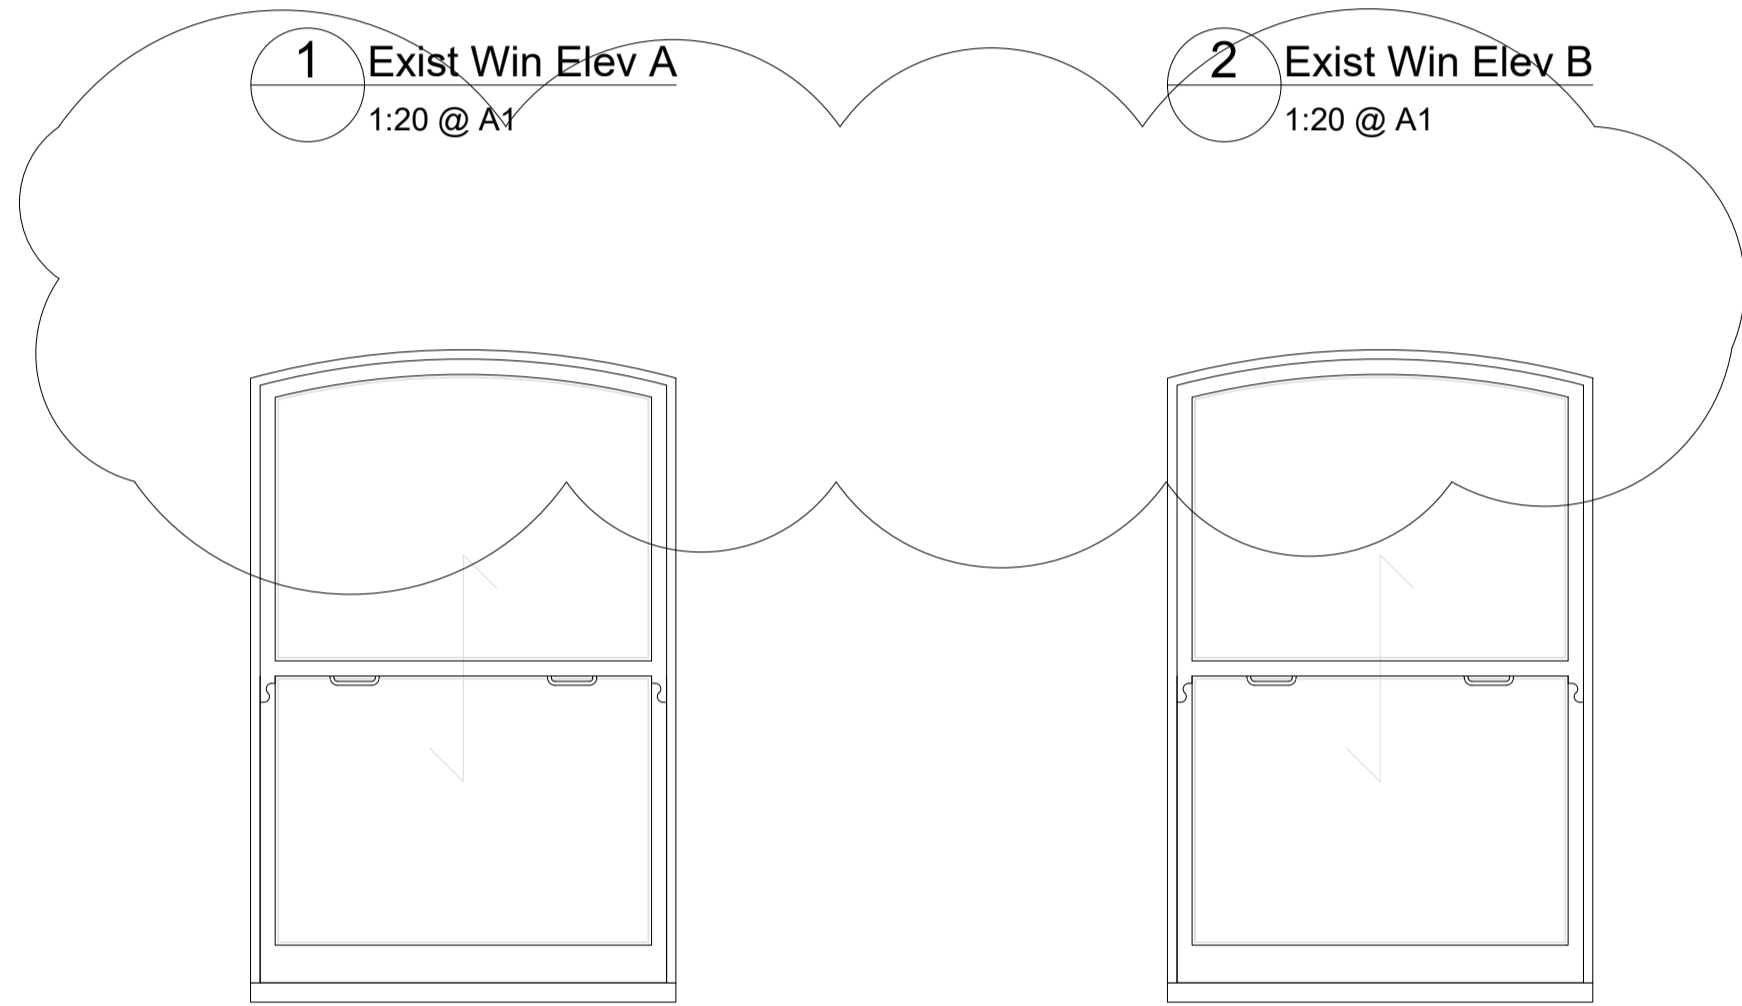


3 Exist Win Elev C  
1:20 @ A1


4 Exist Win Elev D  
1:20 @ A1

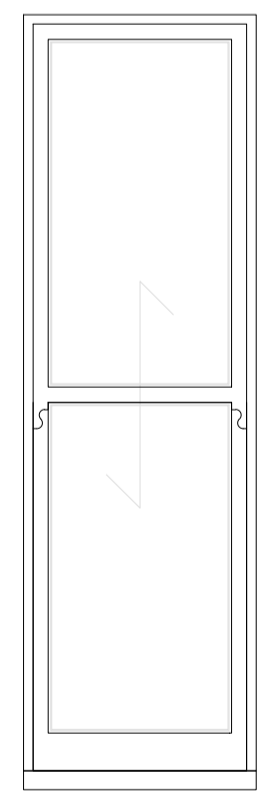

5 Exist Win Elev E  
1:20 @ A1

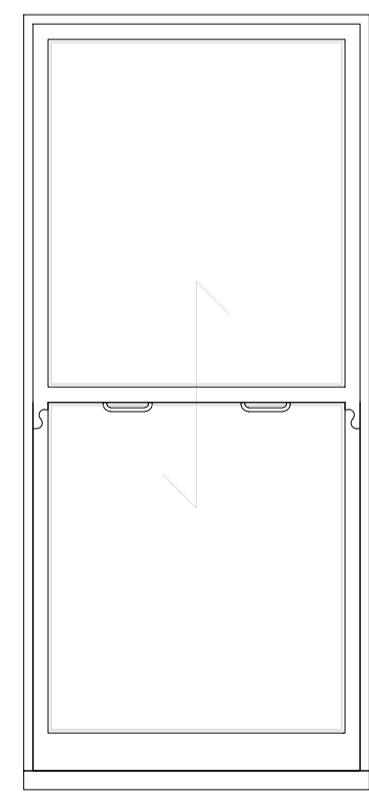


6 Exist Win Elev F  
1:20 @ A1

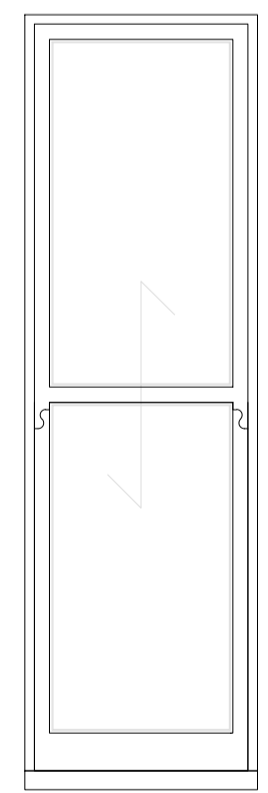

7 Exist Win Elev G  
1:20 @ A1



8 EXISTING FRONT ELEVATION  
25 LOVERIDGE RD - PHOTO NOT TO SCALE

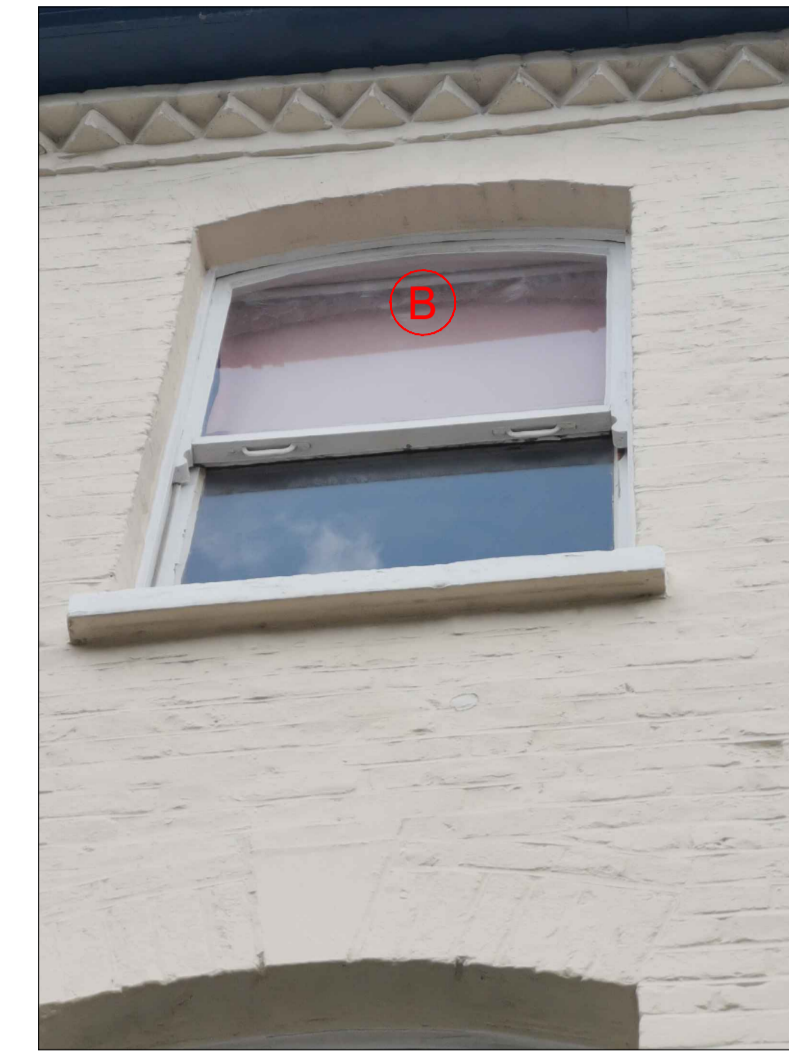

9 EXISTING FRONT ELEVATION  
25 LOVERIDGE RD - PHOTO NOT TO SCALE



10 EXISTING FRONT ELEVATION  
25 LOVERIDGE RD - PHOTO NOT TO SCALE



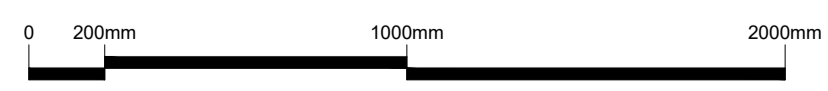

0	PLANNING EDIT - Windows head altered to give gradual curve profile in lieu of originally drawn square with inscribed curve over.	VG	LN	16.05.22
1	PLANNING APP MADE - Following receipt of approval from the client. Re-issued to Local Authority for Approval.	VG	LN	09.07.22
2	PRELIMINARY ISSUE - Issued for Client Approval	VG	LN	30.12.21
3	REVISED - Issued for Construction	DK	LN	04.11.21

Client: NOTTING HILL GENESIS

Project Title: 25 LOVERIDGE ROAD, WEST HAMPSTEAD, LONDON, NW6 2DU

Drawing: WINDOW REPLACEMENT PROGRAM; EXISTING FRONT ELEVATION

Scale @ A1: 1:20

Date: DECEMBER 2021

Drawn by: VG

Checked by: LN

Construction Group SINCE 1944

© COPYRIGHT ALL RIGHTS RESERVED. THIS DRAWING MUST NOT BE REPRODUCED WITHOUT PERMISSION. THE DRAWING MUST BE USED IN CONJUNCTION WITH ALL RELEVANT DOCUMENTS AND NOT BE USED FOR CONSTRUCTION UNLESS ISSUED FOR ALL DIMENSIONS ON THIS DRAWING ARE IN MILLIMETERS UNLESS OTHERWISE STATED. DO NOT SCALE FROM THIS DRAWING.

Drawing No: K2060-KLE-PP-DR-A-030

Revision: A