

GENERAL NOTES

All work to be carried out in strict accordance with the current Building Regulations and its latest amendments, and to the complete satisfaction of the Local Authorities Building Control.


Contractors are responsible for complying with all relevant BS etc. and check that Building Control and Environmental Health Departments are satisfied with the scope and content of all work on completion and obtain any necessary certificates.

All existing construction levels and dimensions to be checked prior to construction, especially where new construction levels and dimensions are to match existing.

All site dimensions and site levels must be checked on site.

This drawing must not be used for construction unless issued for construction.

This drawing should be read in conjunction with all relevant Engineer's and specialist drawings.

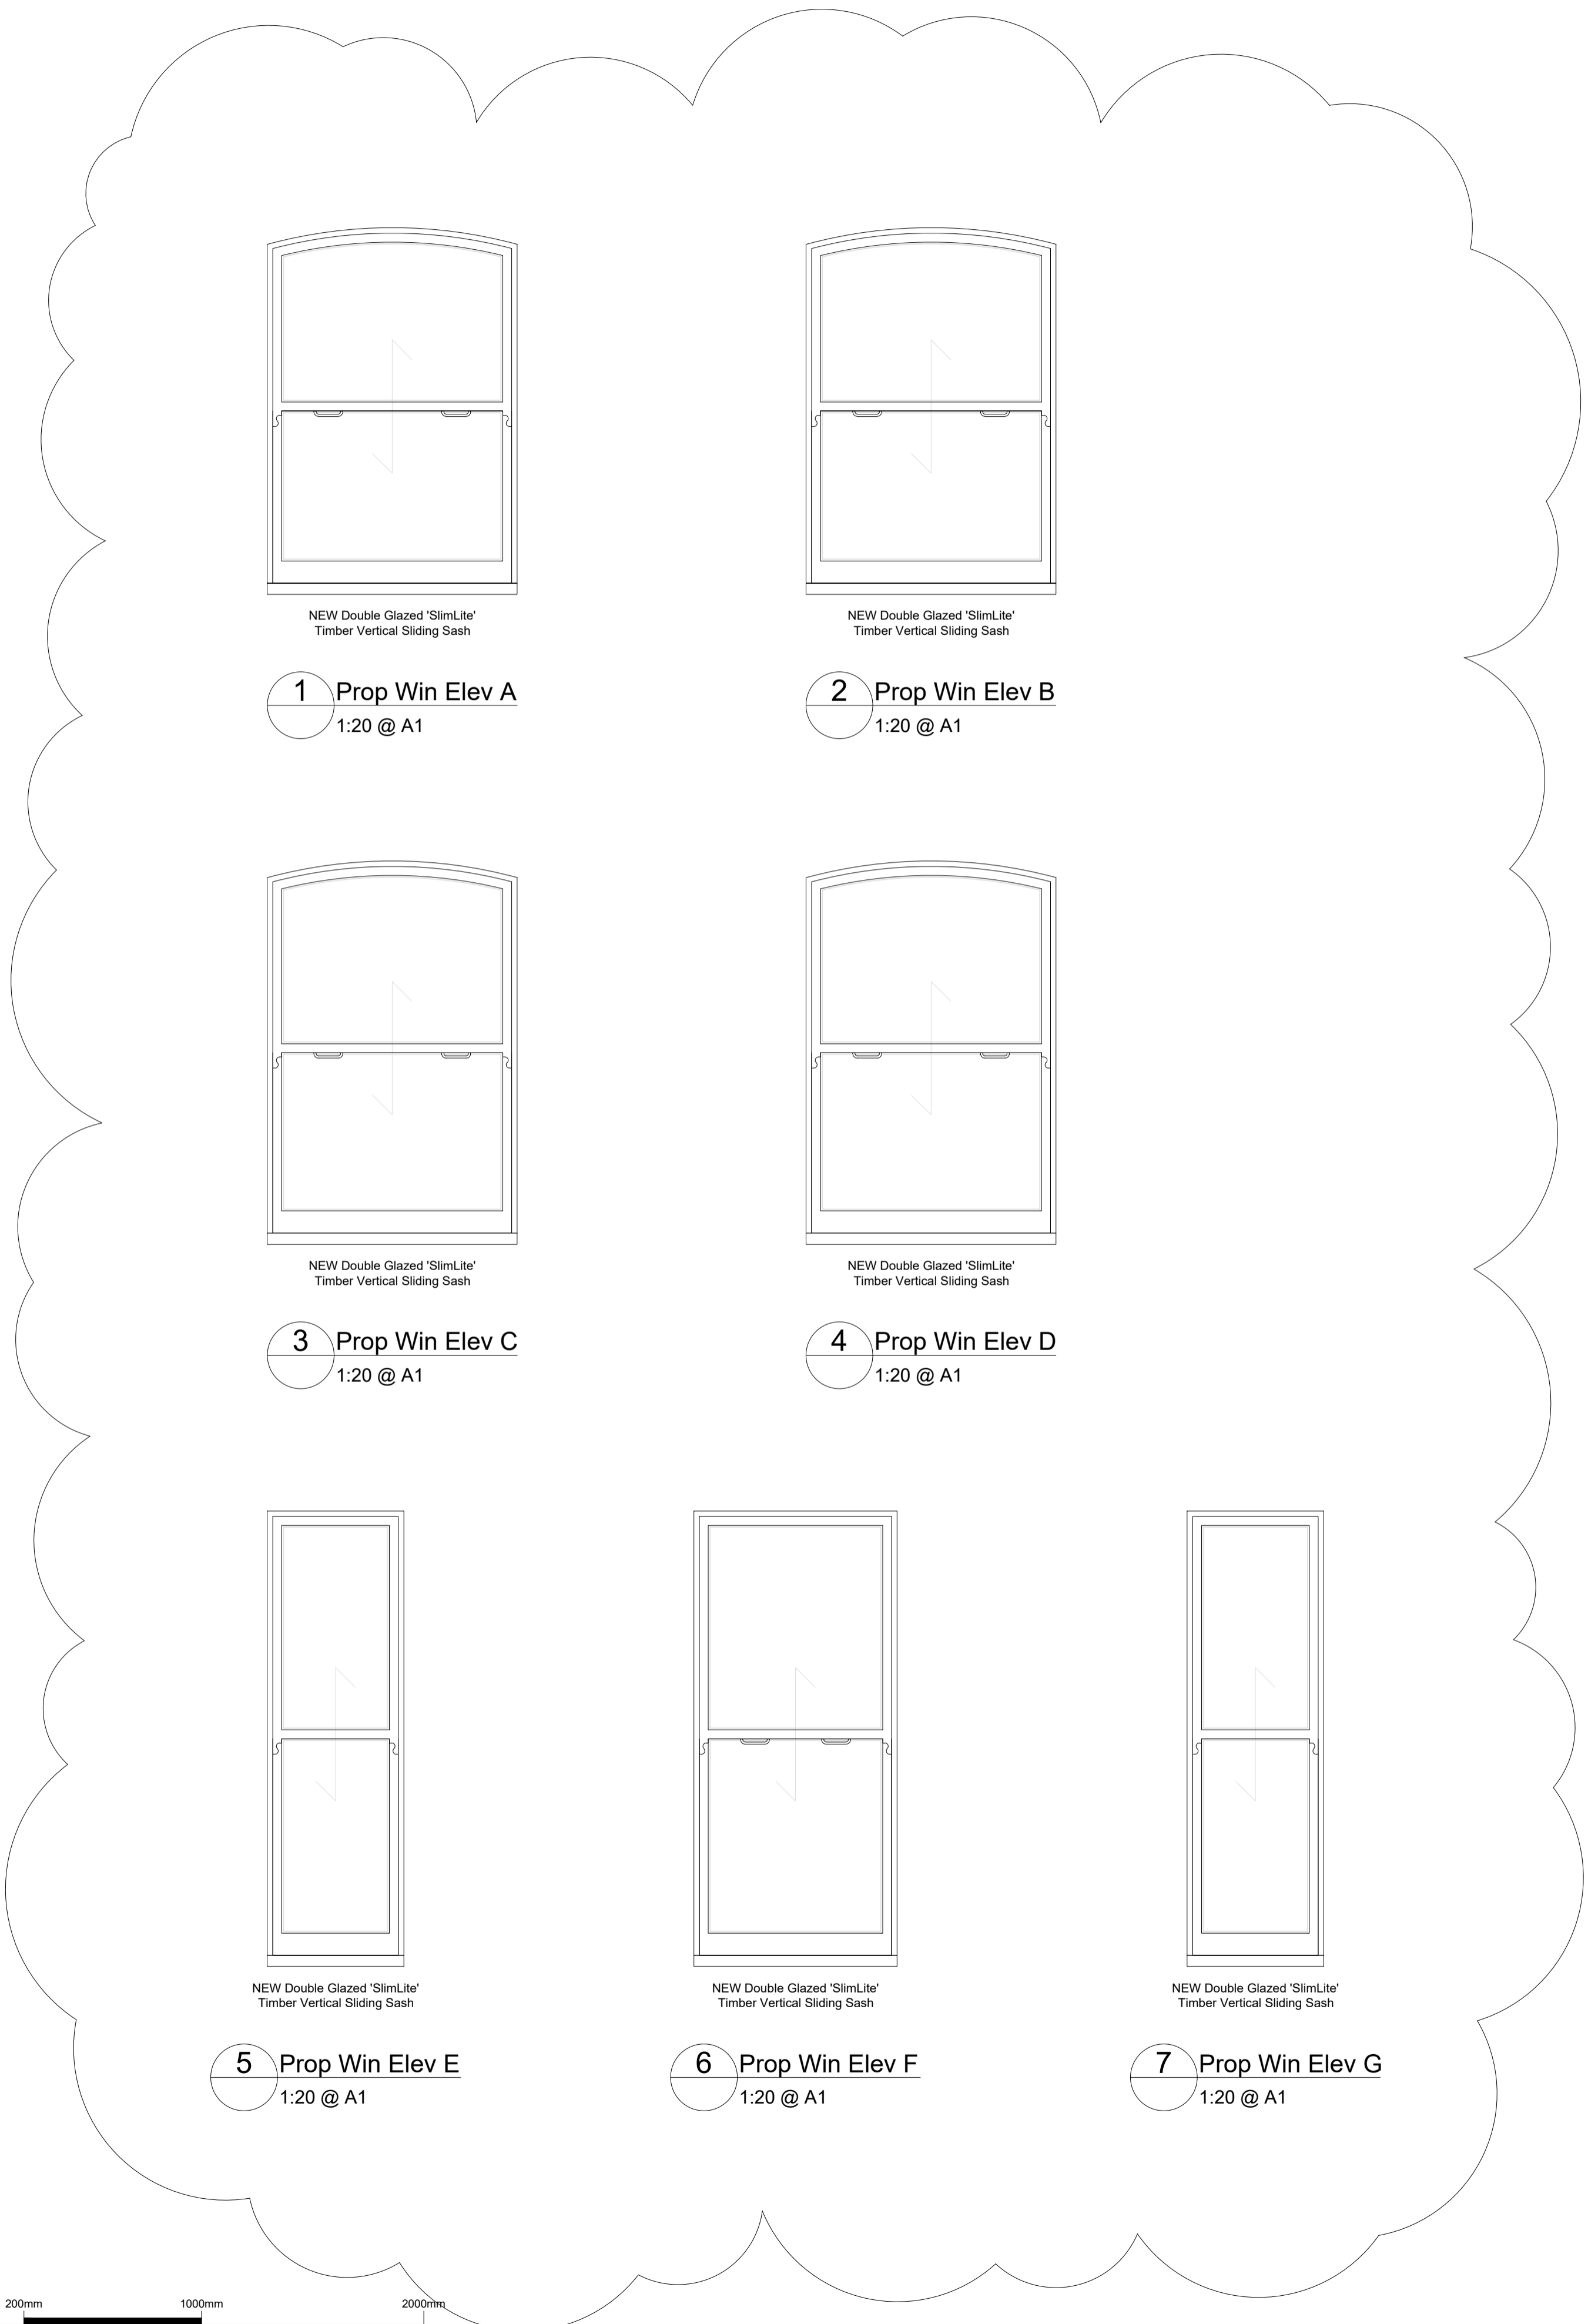

8 EXISTING FRONT ELEVATION
25 LOVERIDGE RD - PHOTO NOT TO SCALE



9 EXISTING FRONT ELEVATION
25 LOVERIDGE RD - PHOTO NOT TO SCALE



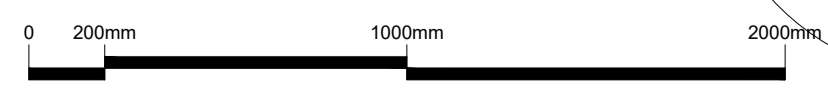

B	PLANNING EDIT - Proposed windows to original elevation altered to timber double glazed in lieu of uPVC following receipt of comments from LA 10.05.22. Re-submitted to Local Authority for approval.	VG	LN	16.05.22
A	PLANNING APP MADE - Following receipt of approval from the client.	VG	LN	09.01.22
	PREP ISSUE: Issued for Client Approval	VG	LN	30.12.21
	REVNOTE:	DR	LN	04.11.21

Client: NOTTING HILL GENESIS

Project Title: 25 LOVERIDGE ROAD, WEST HAMPSTEAD, LONDON, NW6 2DU

Drawn: WINDOW REPLACEMENT PROGRAM; PROPOSED FRONT ELEVATION

Scale @ A1: 1:20

Date: DECEMBER 2021

Drawn by: VG

Checked by: LN

Revision: B

Drawing No: K2060-KLE-PP-DR-A-031



© COPYRIGHT. ALL RIGHTS RESERVED.
THIS DRAWING MUST NOT BE REPRODUCED WITHOUT PERMISSION.
THIS DRAWING MUST BE USED IN CONJUNCTION WITH ALL RELEVANT
CONSULTANT SPECIALIST DRAWINGS AND CONTRACTS.
THIS DRAWING IS NOT BE USED FOR CONSTRUCTION UNLESS ISSUED FOR
ALL DIMENSIONS ON THIS DRAWING ARE IN MILLIMETERS UNLESS OTHERWISE STATED.
DON'T SCALE FROM THIS DRAWING.