



1 EXISTING FRONT ELEVATION
1:50 @ A2

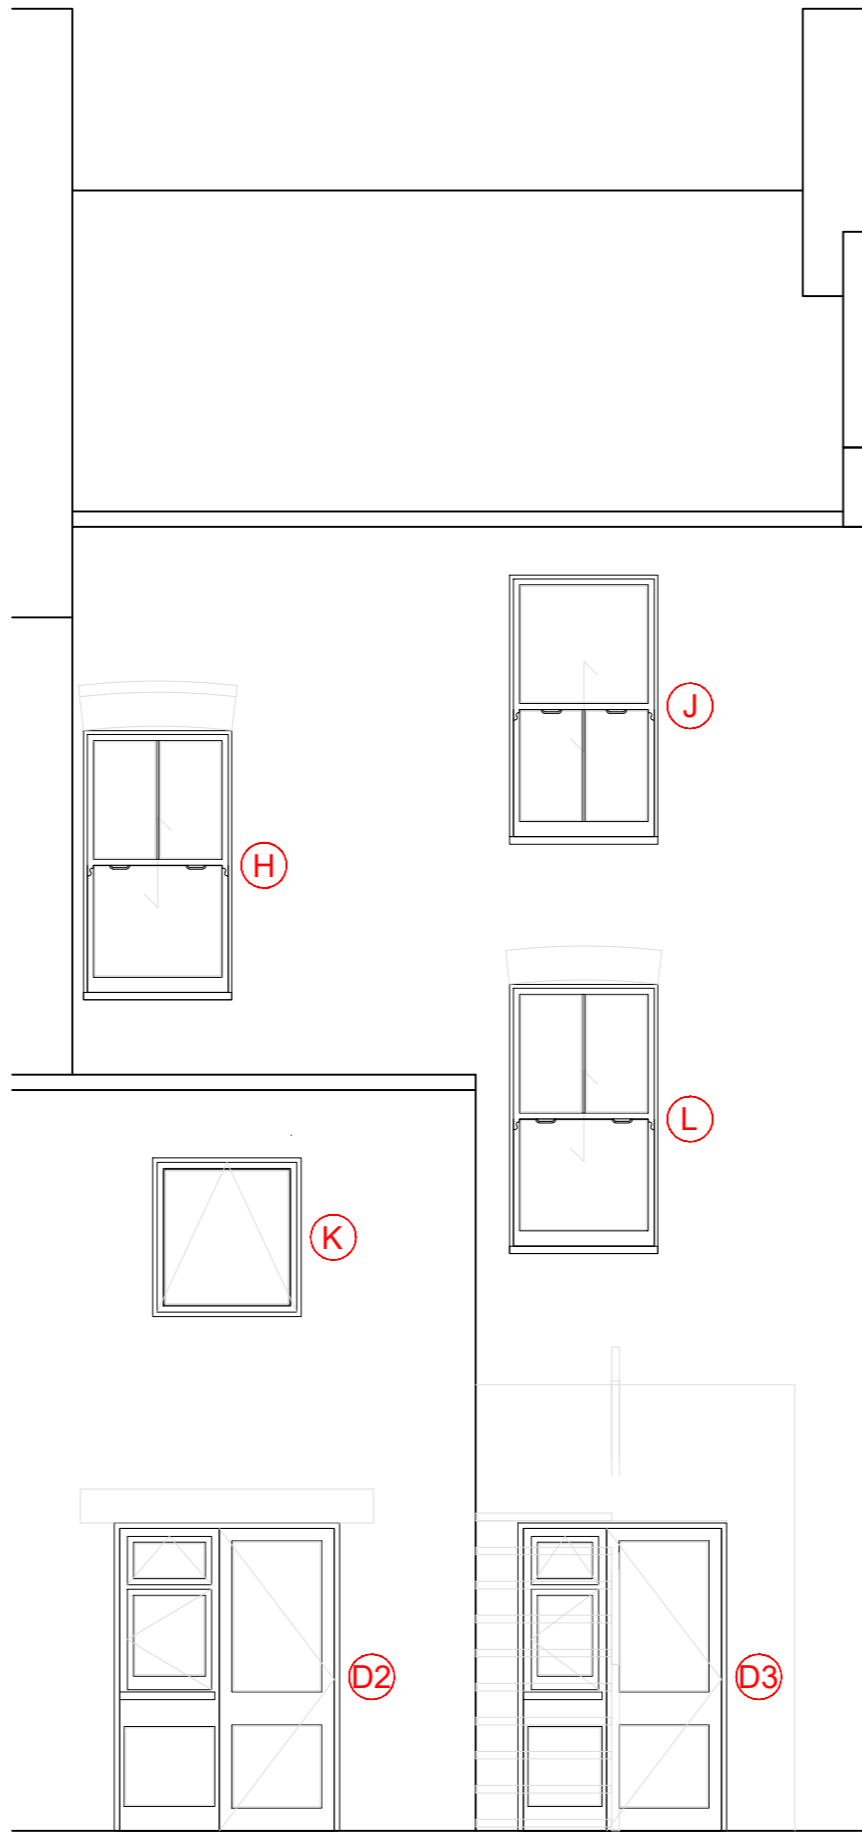

2 EXISTING REAR ELEVATION
1:50 @ A2

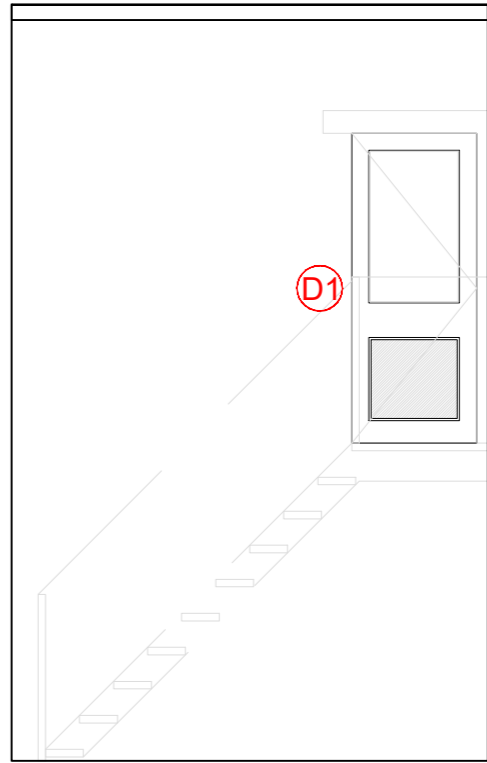

3 EXISTING SIDE ELEVATION
1:50 @ A2



GENERAL NOTES

All work to be carried out in strict accordance with the current Building Regulations and its latest amendments, and to the complete satisfaction of the Local Authorities Building Control.

Contractors are responsible for complying with all relevant BS etc., and check that Building Control and Environmental Health Departments are satisfied with the scope and content of all work on completion and obtain any necessary certificates.

All existing construction levels and dimensions to be checked prior to construction, especially where new construction levels and dimensions are to match existing.

All site dimensions and site levels must be checked on site.

This drawing must not be used for construction unless issued for construction.

This drawing should be read in conjunction with all relevant Engineer's and specialist drawings.

| | | | |
|---|------|----|----------|
| PLANNING EDIT - Full existing elevations produced following receipt of comments from the LA received 10.05.22. Re-issued to Local Authority for approval. | VG | LN | 16.05.22 |
| REV | NOTE | DR | CH DATE |

Client:
NOTTING HILL
GENESIS

Project Title:
25 LOVERIDGE ROAD, WEST HAMPSTEAD,
LONDON, NW6 2DU

Drawing:
WINDOW REPLACEMENT PROGRAM;
EXISTING EXTERNAL ELEVATIONS

Scale @ A2
1:50

Status:
PLANNING

Date:
MAY 2022

Drawn by:
VG

Checked by:
LN



© COPYRIGHT: ALL RIGHTS RESERVED.
THIS DRAWING MUST NOT BE REPRODUCED WITHOUT PERMISSION.
THIS DRAWING MUST BE READ IN CONJUNCTION WITH ALL RELEVANT CONSULTANT/SPECIALIST DRAWINGS/INFORMATION.
THIS DRAWING MUST NOT BE USED FOR CONSTRUCTION UNLESS ISSUED FOR CONSTRUCTION.
ALL DIMENSIONS ON THIS DRAWING ARE IN MILLIMETERS (UNLESS OTHERWISE STATED).
DO NOT SCALE FROM THIS DRAWING.

Drawing No.
K2060-KLE-PP-DR-A-034

Revision:
-