



01 | PROPOSED GROUND FLOOR PLAN  
1:100

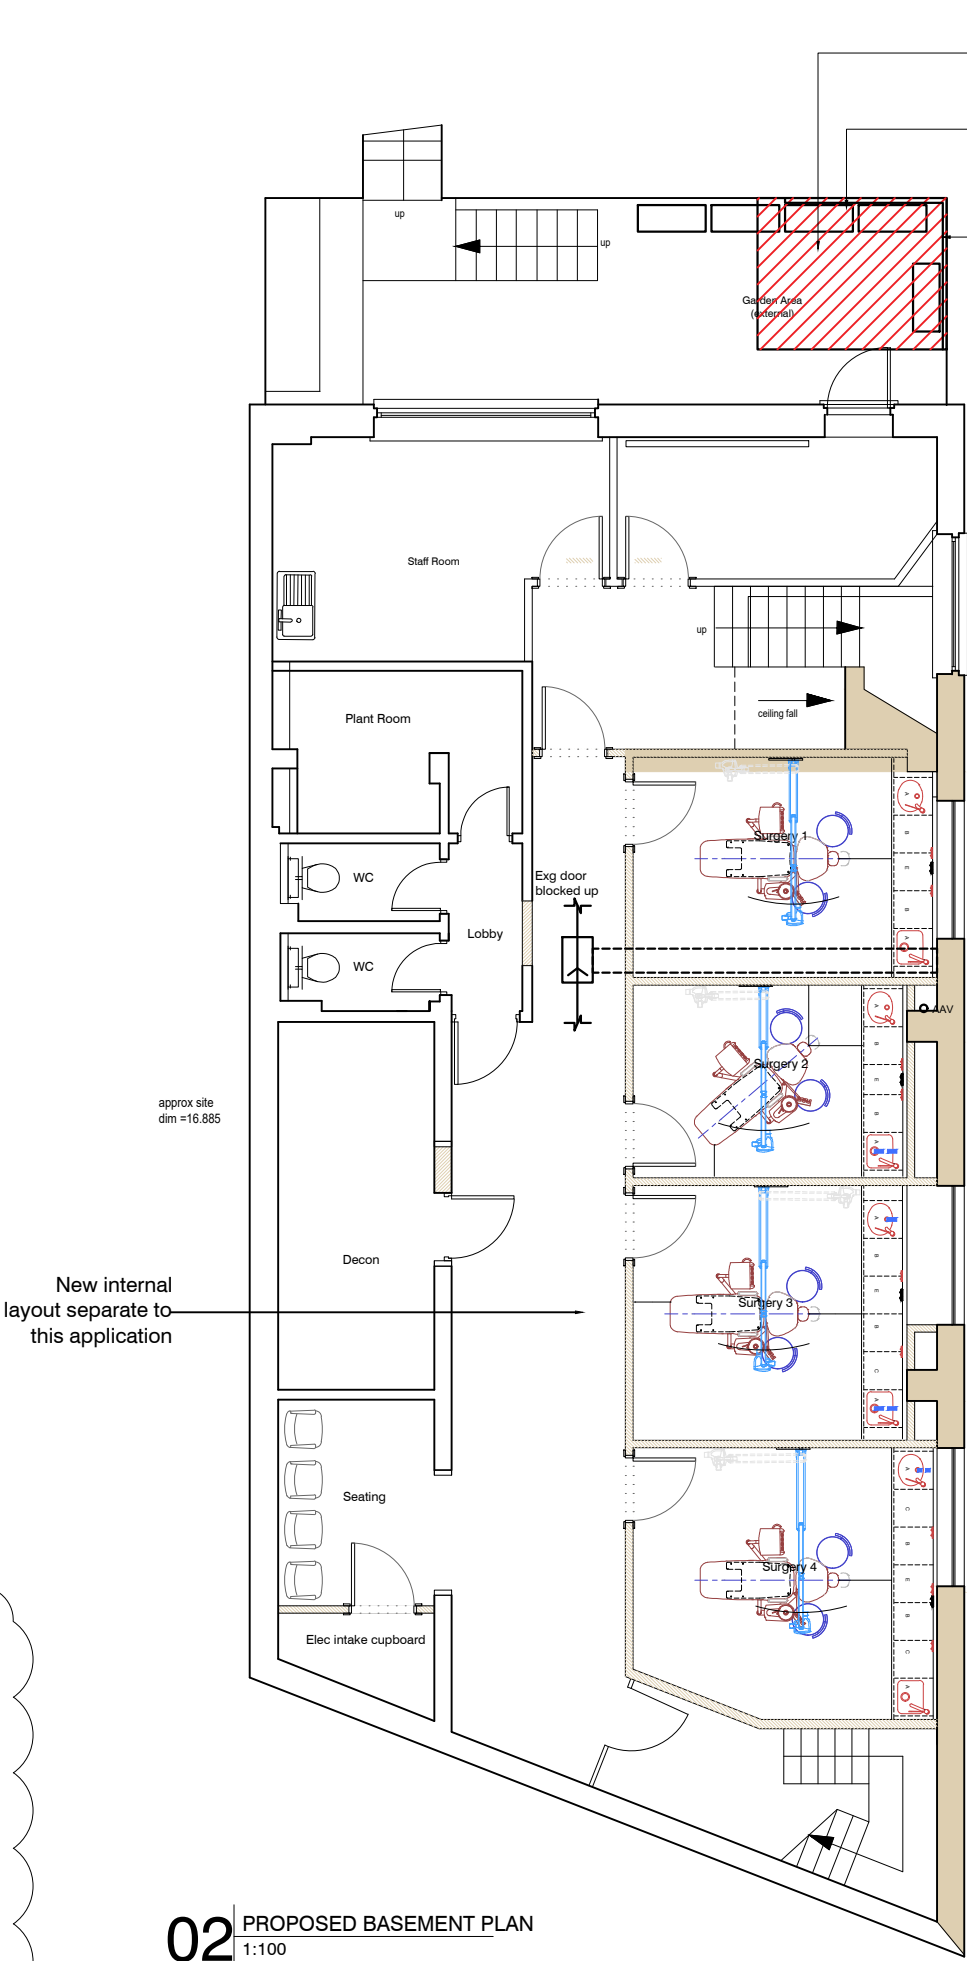

02 | PROPOSED BASEMENT PLAN  
1:100

THE CONTRACTOR MUST VERIFY ALL DIMENSIONS ON SITE BEFORE MAKING SHOP DRAWINGS OR COMMENCING WORK OF ANY KIND. NO DIMENSIONS TO BE SCALED FROM THIS DRAWING

1. THE BOUNDARIES SHOWN ARE BASED ON INFORMATION BY OTHERS. ALL BOUNDARIES TO BE VERIFIED ON SITE PRIOR TO COMMENCING CONSTRUCTION.
2. TOPOGRAPHICAL LEVELS TO BE CONFIRMED.
3. DESIGN & QUOTED AREAS ARE SUBJECT TO DESIGN DEVELOPMENT & STATUTORY CONSENTS.
4. ALL SURVEY INFORMATION SHOWN IS SUBJECT TO FURTHER SITE INVESTIGATION DURING DEMOLITION.

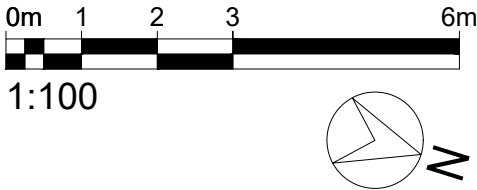

C	17.05.22	Flank signage removed	MC
B	17.03.22	Acoustic attenuation added.	MC
A	17.02.22	Signage notes added	MC
REV	DATE	REVISIONS	CHK

**mohsin  
cooper**

**ARCHITECTS**

MOHSIN COOPER LIMITED, 7 HOVE MANOR PARADE,  
HOVE STREET, HOVE, EAST SUSSEX, BN3 2DF  
www.mohsincooper.com  
© COPYRIGHT EXISTS ON THE DESIGN  
AND INFORMATION SHOWN ON THIS DRAWING

**PROJECT :**  
West End Lane, West Hampstead

**CLIENT :**  
Perfect Smile Group Holding Limited

**DRAWING TITLE :**  
PROPOSED GROUND & BASEMENT  
PLANS

<b>SCALE :</b> 1:100@A3	<b>DRAWN :</b> MC	<b>DATE :</b> JAN 22
	<b>CHECKED :</b> MC	<b>DATE :</b> JAN 22

<b>NUMBER:</b> <b>0434-P-002</b>	<b>REVISION:</b> <b>C</b>
-------------------------------------	------------------------------

<b>STATUS:</b> <b>S0</b>	<b>PLANNING APPLICATION</b>
-----------------------------	---------------------------------