


Proposed Roof Plan

MATERIALS KEY


1. Mixed stock brick to match existing
2. Existing brick to boundary wall
3. PPC metal doors
4. Pre-cast coping stone
5. EPDM roof
6. Rooflight with PPC alu frame
7. Frameless fixed glazing
8. Painted timber doors in existing opening

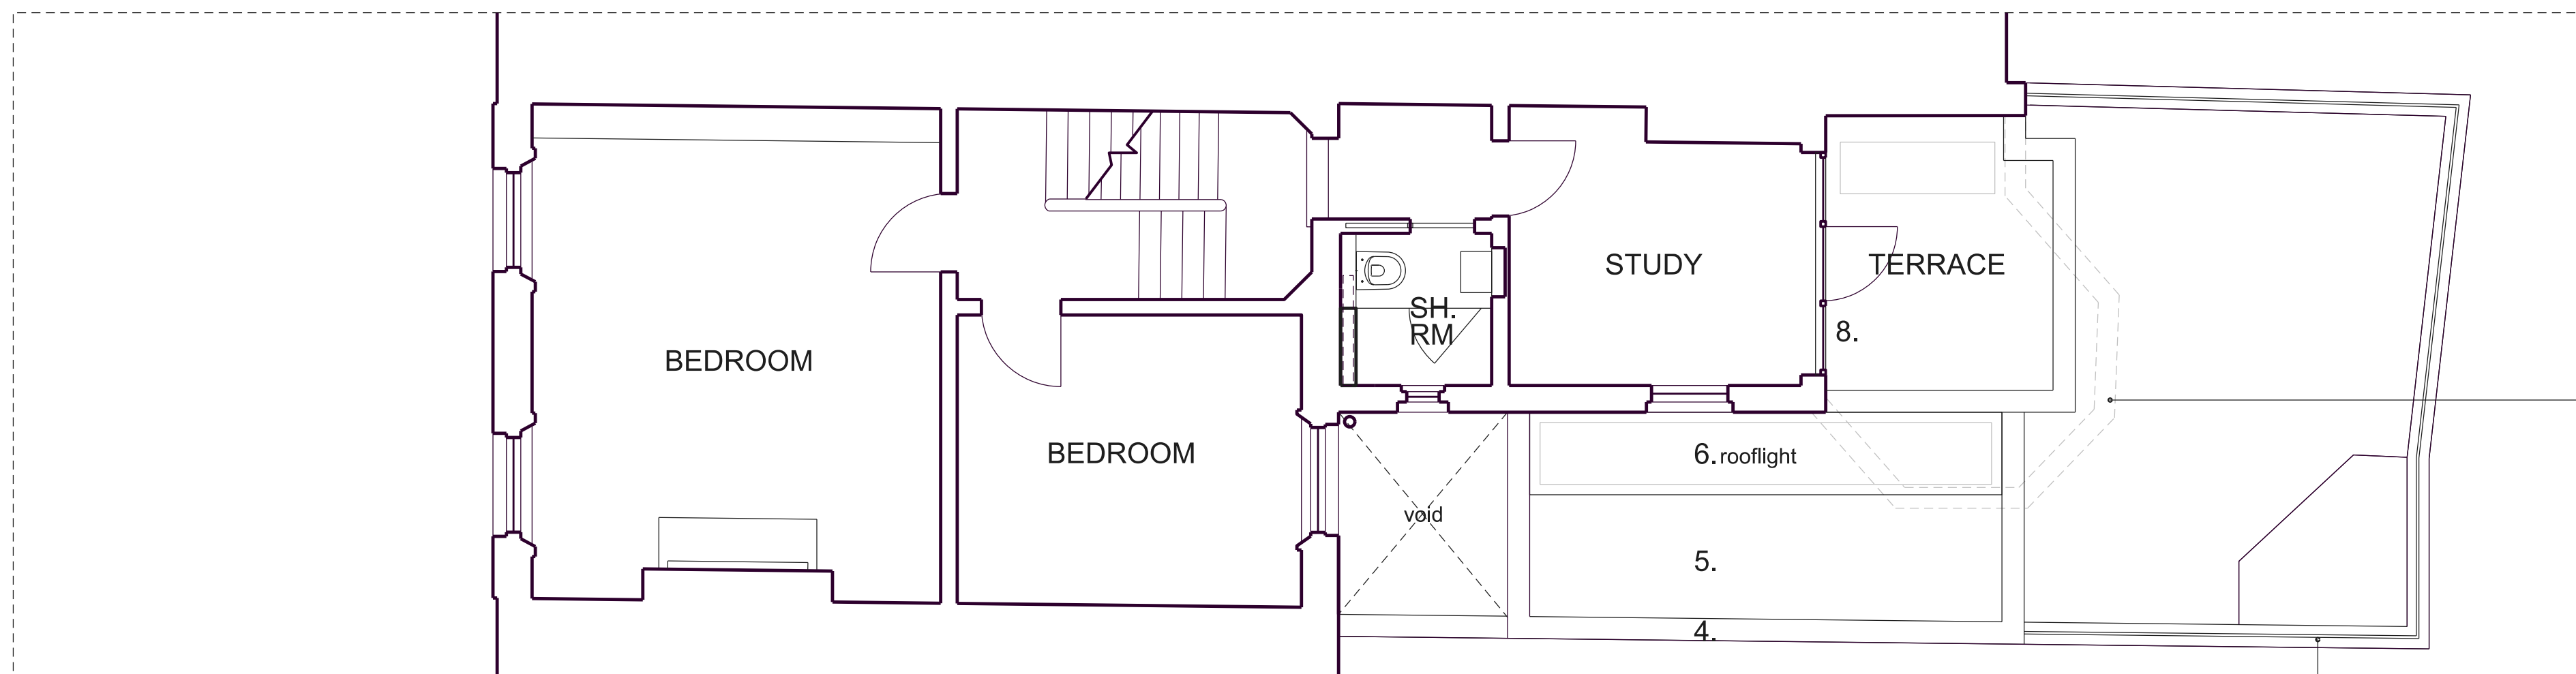

Proposed First Floor Plan (Note: Second floor plan unaltered)

Dotted line indicates existing extension

Timber trellis fence with climbing plants

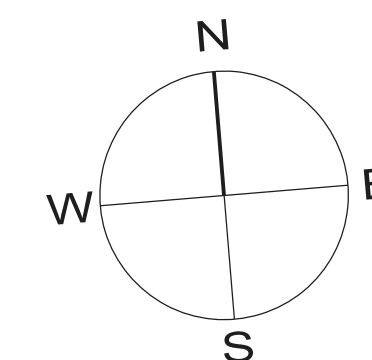

Gollings Architects

First Floor, 173a West End Lane
London NW6 2LY
www.gollingsarchitects.com



SCALE BAR METRES

IMPORTANT NOTE:
1. Unless otherwise indicated, drawing for information only.
2. Unless otherwise indicated, drawing not for construction.
3. Do not scale from this drawing. Use figured dimensions only.

STATUS
PLANNING

ISSUE	DATE	REVISION

PROJECT
4 Dunollie Place, London NW5 2XR


TITLE
Proposed Ground, First & Roof Plan

SCALE 1:100@A3
1:50@A1

DATE Jan 2022

DRAWING NUMBER
161_110

REVISION

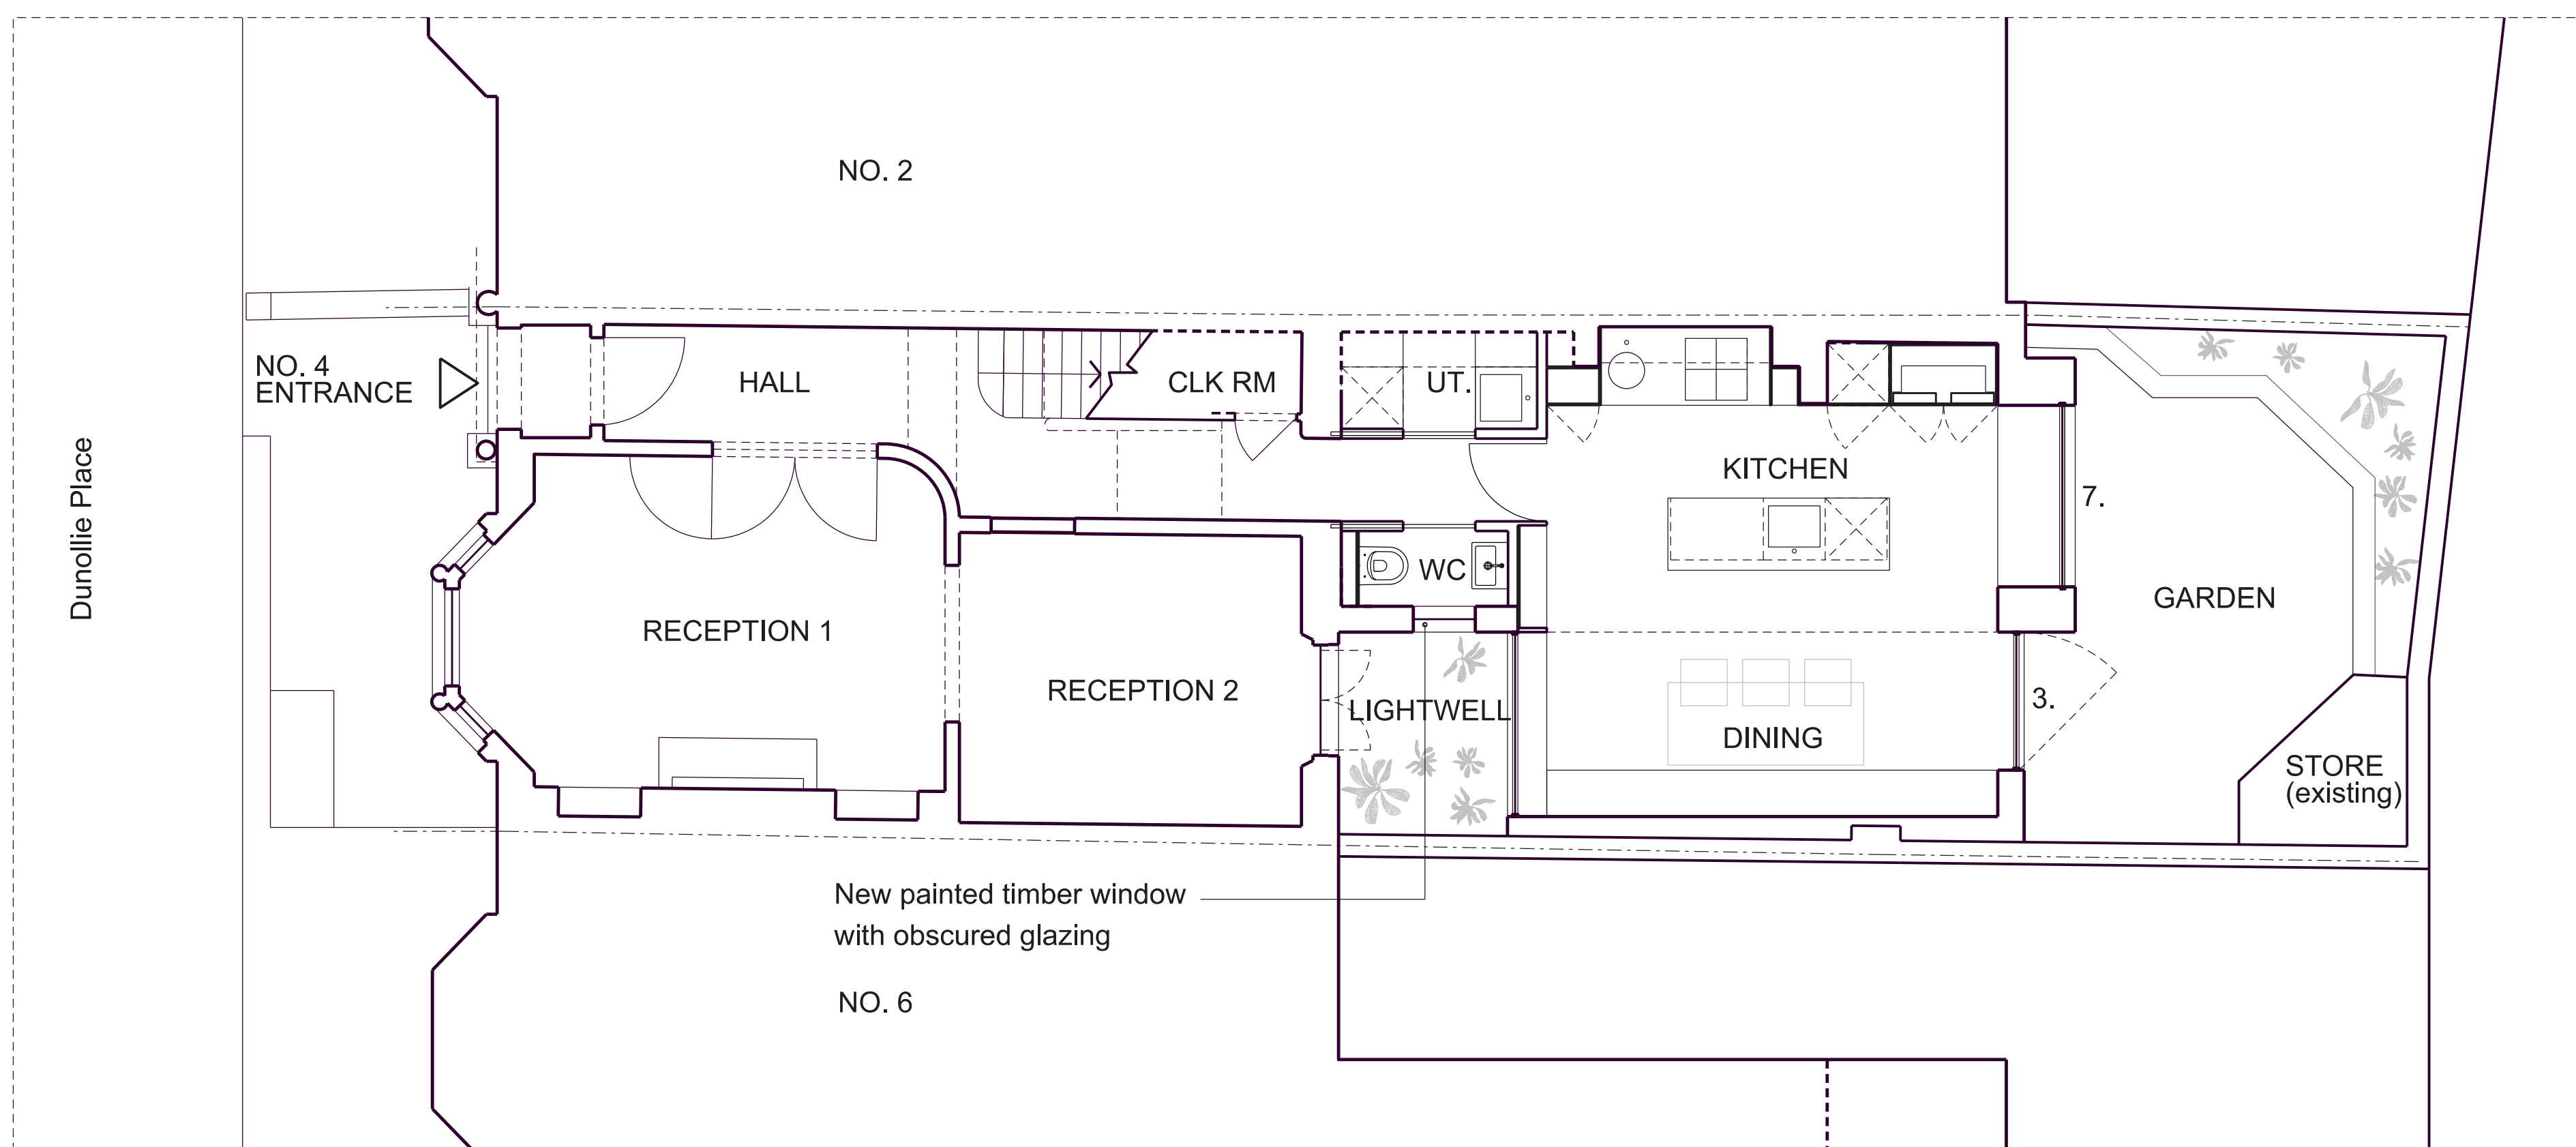

Proposed Ground Floor Plan

Dunollie Place

NO. 2

NO. 4 ENTRANCE

HALL

CLK RM

UT.

KITCHEN

GARDEN

RECEPTION 1

RECEPTION 2

LIGHTWELL

DINING

STORE (existing)

New painted timber window with obscured glazing

NO. 6