


- MATERIALS KEY**
1. Mixed stock brick to match existing
  2. Existing brick to boundary wall
  3. PPC metal doors
  4. Pre-cast coping stone
  5. EPDM roof
  6. Rooflight with PPC alu frame
  7. Frameless fixed glazing
  8. Painted timber doors in existing opening

Proposed Side Elevation



Proposed Rear Elevation

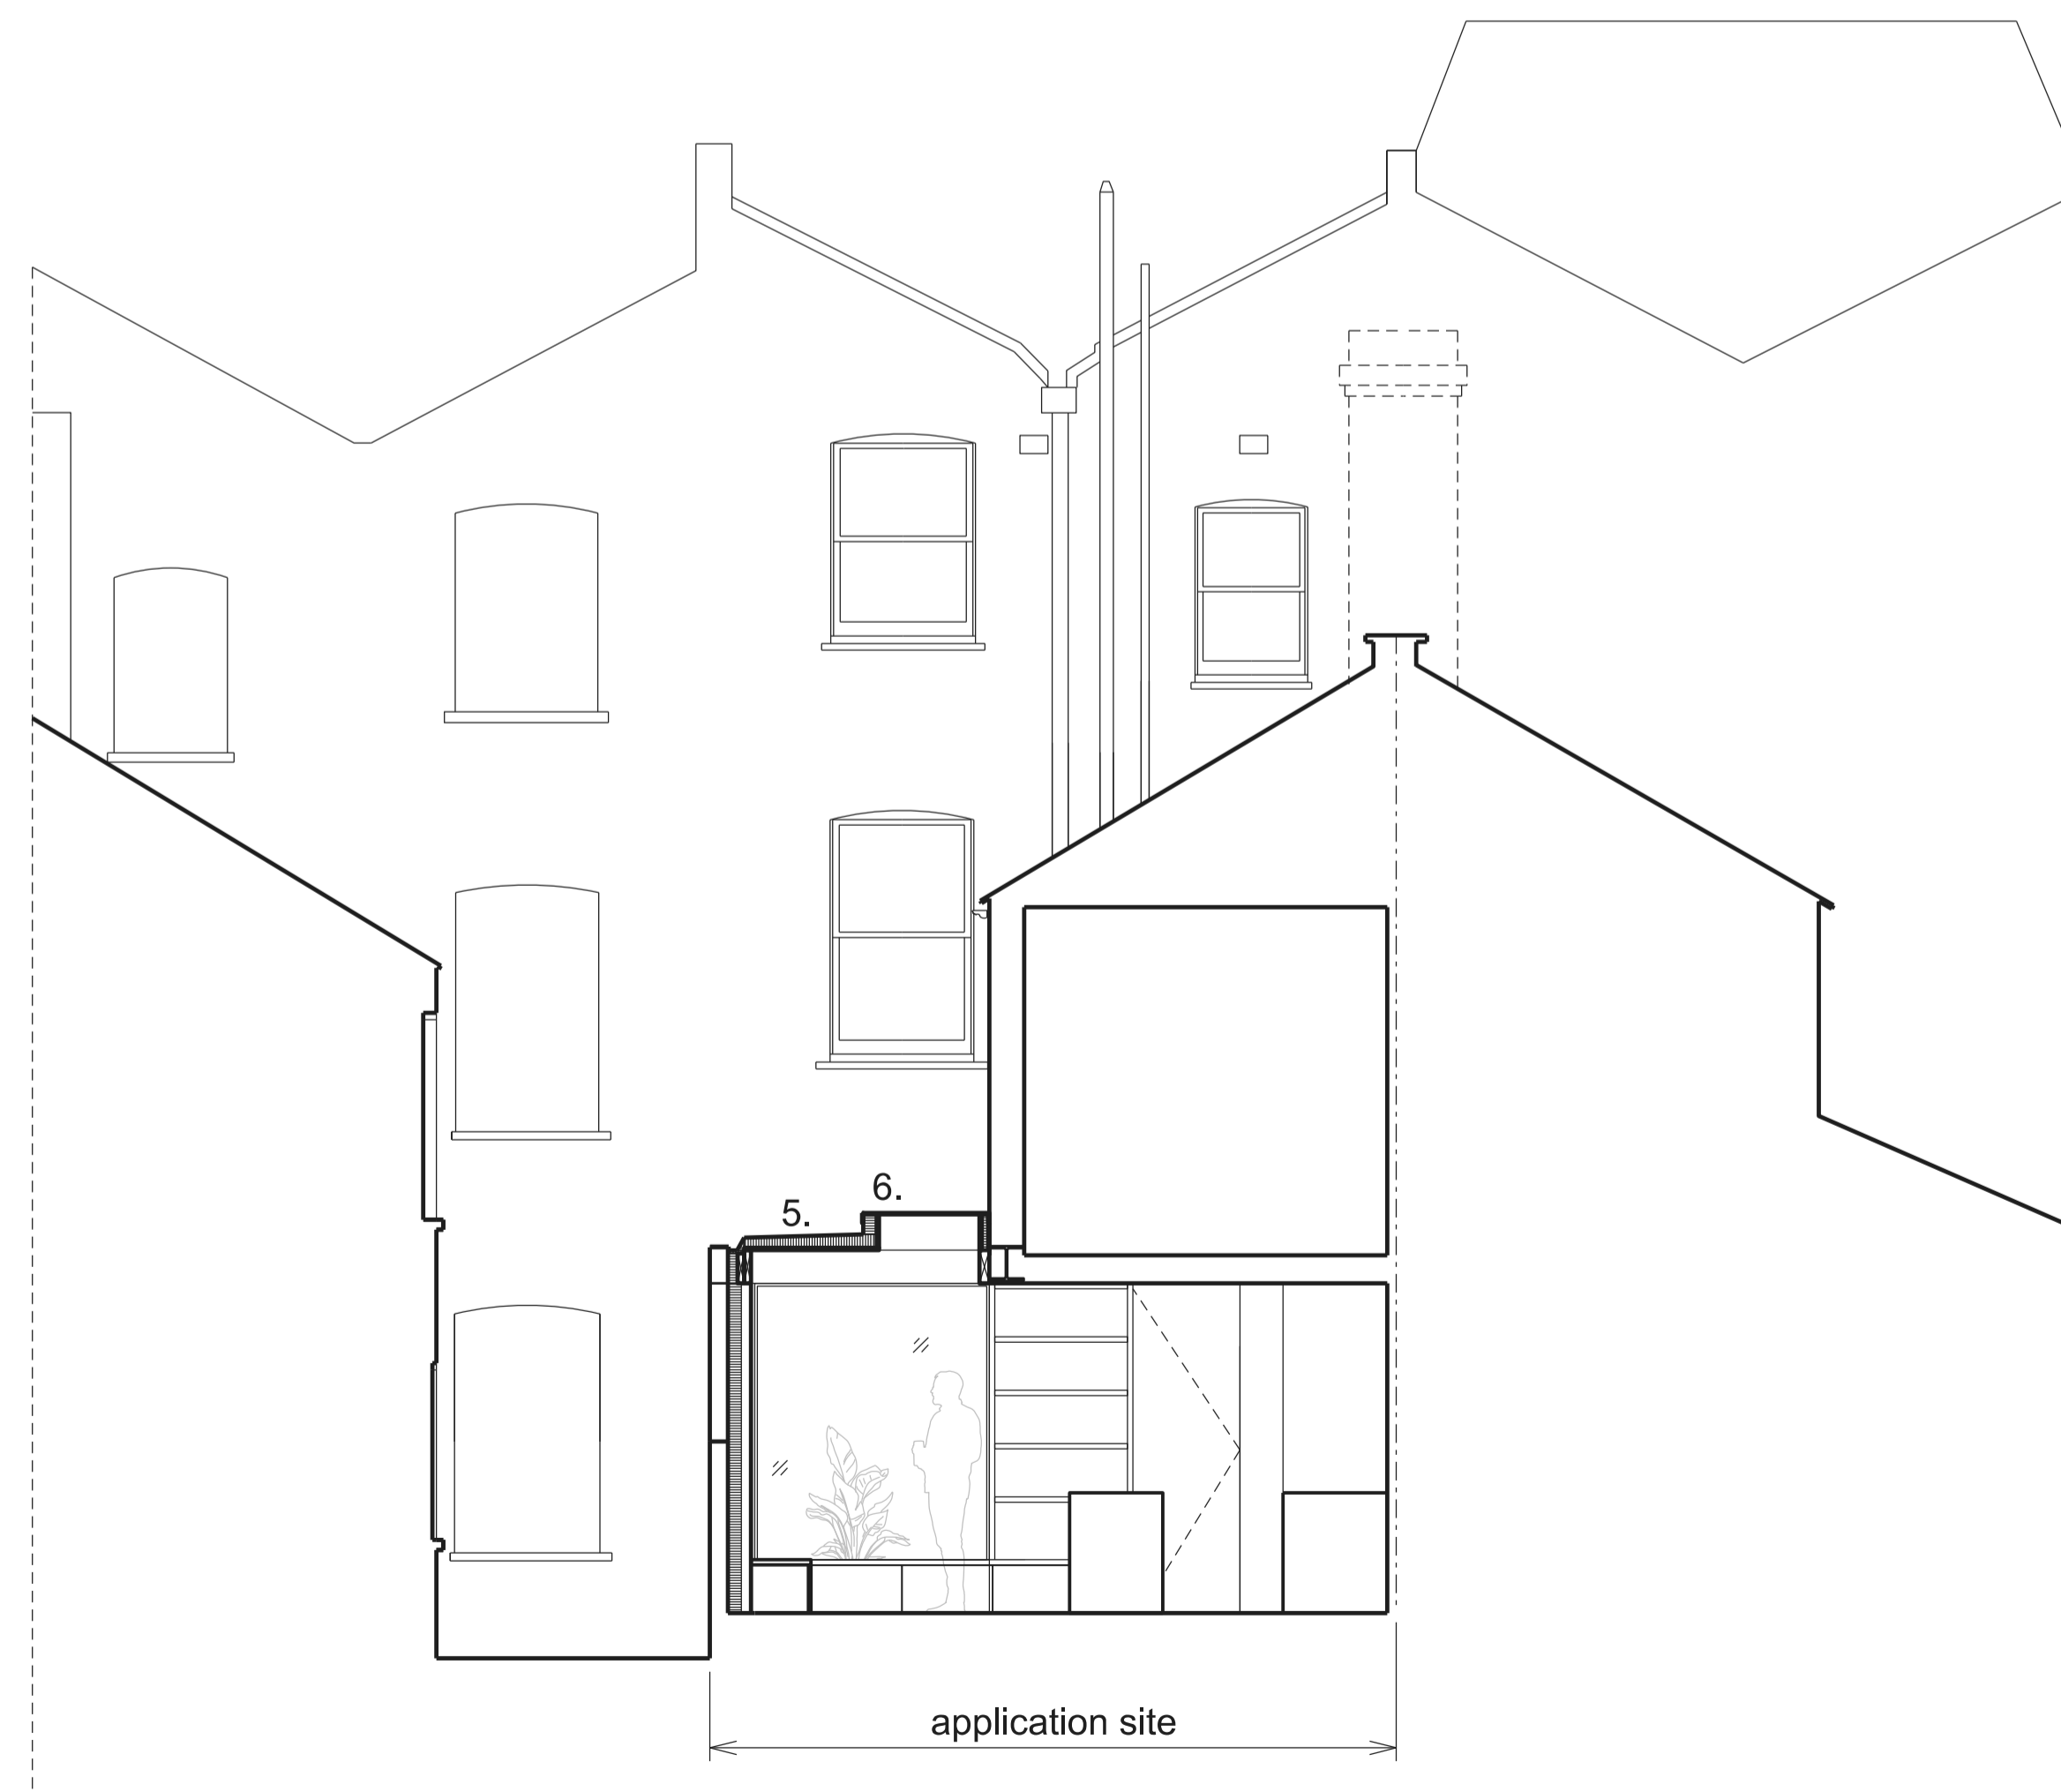

Proposed Section A-A

**Gollings Architects**

First Floor, 173a West End Lane  
London NW6 2LY

www.gollingsarchitects.com



SCALE BAR METRES

**IMPORTANT NOTE:**

1. Unless otherwise indicated, drawing for information only.
2. Unless otherwise indicated, drawing not for construction.
3. Do not scale from this drawing. Use figured dimensions only.

**STATUS**

**PLANNING**

ISSUE	DATE	REVISION

**PROJECT**

4 Dunollie Place, London NW5 2XR

**TITLE**

Proposed Sections & Elevations

**SCALE**

1:100@A3  
1:50@A1

**DATE**

Jan 2022

**DRAWING NUMBER**

161\_120

**REVISION**