

NOTES

DO NOT SCALE - USE FIGURED DIMENSIONS ONLY.

ALL DIMENSIONS TO BE CHECKED ON SITE PRIOR TO CONSTRUCTION AND ANY DISCREPANCIES TO BE HIGHLIGHTED BY CONTRACTOR.

THIS DRAWING IS TO BE READ IN CONJUNCTION WITH ALL RELEVANT SPECIFICATIONS AND DRAWINGS.

ALL LEVELS ARE TO FINISHED LEVELS UNLESS OTHERWISE INDICATED.

LEGEND

drawing status: **CONSTRUCTION**

revision:	description:	date:
C.01	Issued for Information	21.04.21
C.02	Issued for Information	02.06.21

**C O N S T R U C T I O N**

**SADAarchitecture**  
P : 26 George Street, St Albans, Hertfordshire, AL3 4ES, UK  
E : letterbox@sada-architecture.com  
W : www.sada-architecture.com  
T : 01727 860810

project: 17-010-1 HAMPSHIRE STREET.LONDON NW5 2TE  
drawing: Part M Compliance Drawings - First Floor  
date: 12.04.20 drawn by: TG check: CC  
scale: 1:50 @ A1 dwg no.: 1501 rev. no.: C.02  
© Copyright: This drawing or design may not be reproduced without permission.





SECOND FLOOR PLAN

NOTES

DO NOT SCALE - USE FIGURED DIMENSIONS ONLY.

ALL DIMENSIONS TO BE CHECKED ON SITE PRIOR TO CONSTRUCTION AND ANY DISCREPANCIES TO BE HIGHLIGHTED BY CONTRACTOR.

THIS DRAWING IS TO BE READ IN CONJUNCTION WITH ALL RELEVANT SPECIFICATIONS AND DRAWINGS.

ALL LEVELS ARE TO FINISHED LEVELS UNLESS OTHERWISE INDICATED.

LEGEND

drawing status: **CONSTRUCTION**

revision:	description:	date:
C.01	Issued for Information	21.04.21
C.02	Issued for Information	02.06.21

**C O N S T R U C T I O N**

**SADAarchitecture**  
P : 26 George Street, St Albans, Hertfordshire, AL3 4ES, UK  
E : letterbox@sada-architecture.com  
W : www.sada-architecture.com  
T : 01727 860810

project: 17-010-1 HAMPSHIRE STREET, LONDON NW5 2TE  
drawing: Part M Compliance Drawings - Second Floor  
date: 12.04.20 drawn by: TG check: CC  
scale: 1:50 @ A1 dwg no.: 1502 rev. no.: C.02  
© Copyright: This drawing or design may not be reproduced without permission.





THIRD FLOOR PLAN

NOTES

DO NOT SCALE - USE FIGURED DIMENSIONS ONLY.

ALL DIMENSIONS TO BE CHECKED ON SITE PRIOR TO CONSTRUCTION AND ANY DISCREPANCIES TO BE HIGHLIGHTED BY CONTRACTOR.

THIS DRAWING IS TO BE READ IN CONJUNCTION WITH ALL RELEVANT SPECIFICATIONS AND DRAWINGS.

ALL LEVELS ARE TO FINISHED LEVELS UNLESS OTHERWISE INDICATED.

LEGEND

drawing status:	CONSTRUCTION	
revision:	description:	date:
C.01	Issued for Information	21.04.21
C.02	Issued for Information	02.06.21

C O N S T R U C T I O N

SADAarchitecture

P : 26 George Street, St Albans, Hertfordshire, AL3 4ES, UK

E : letterbox@sada-architecture.com

W : www.sada-architecture.com


T : 01727 860810

project: 17-010-1 HAMPSHIRE STREET.LONDON NW5 2TE

drawing: Part M Compliance Drawings - Third Floor


date: 12.04.20	drawn by: TG	check: CC
scale: 1:50 @ A1	dwng no.: 1503	rev. no.: C.02

© Copyright: This drawing or design may not be reproduced without permission.

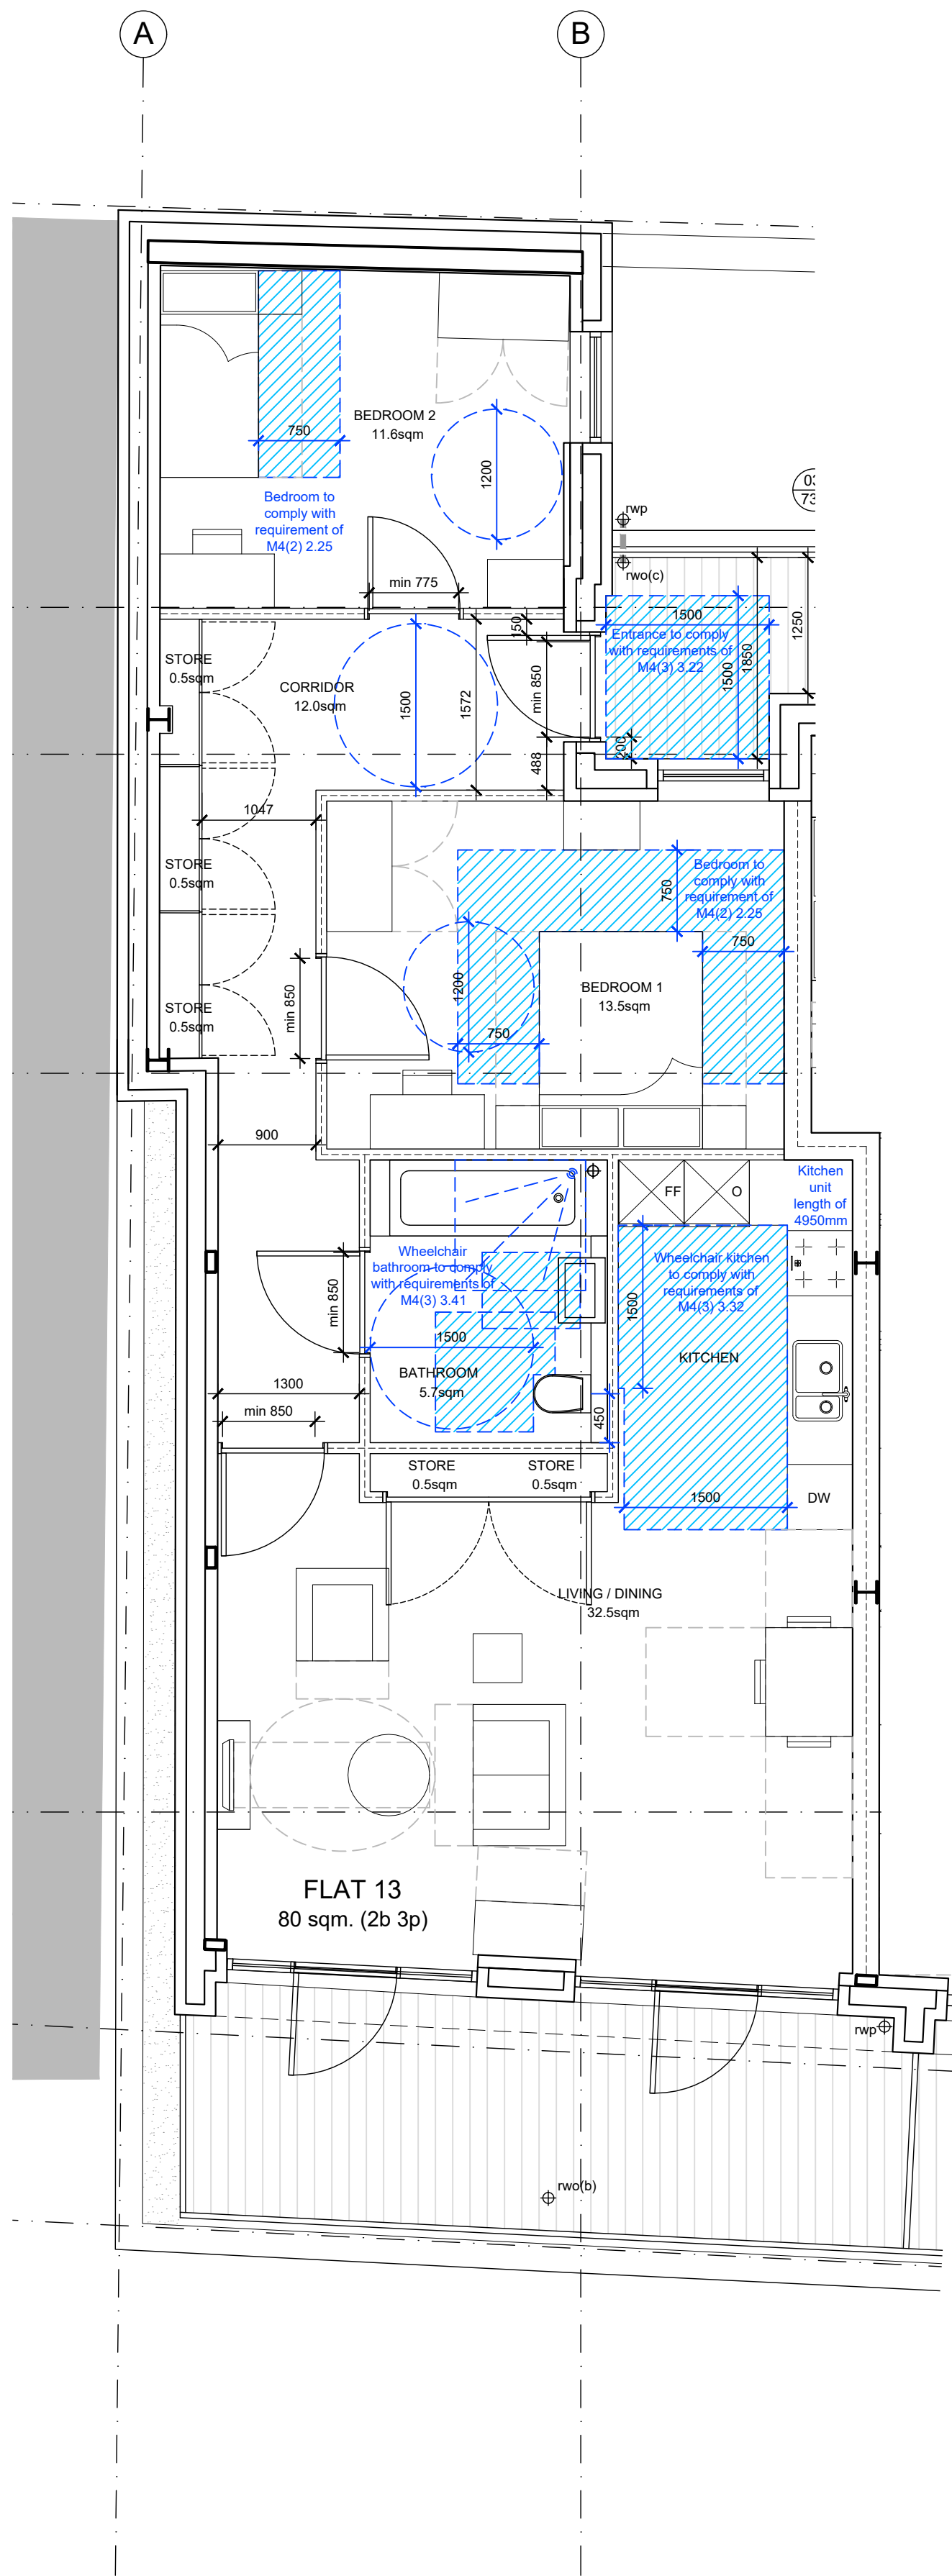

THIRD FLOOR PLAN

Flat 13 - M4(3) CATEGORY 3: Wheelchair adaptable unit.  
Can be adaptable to wheelchair unit as per layout overleaf.

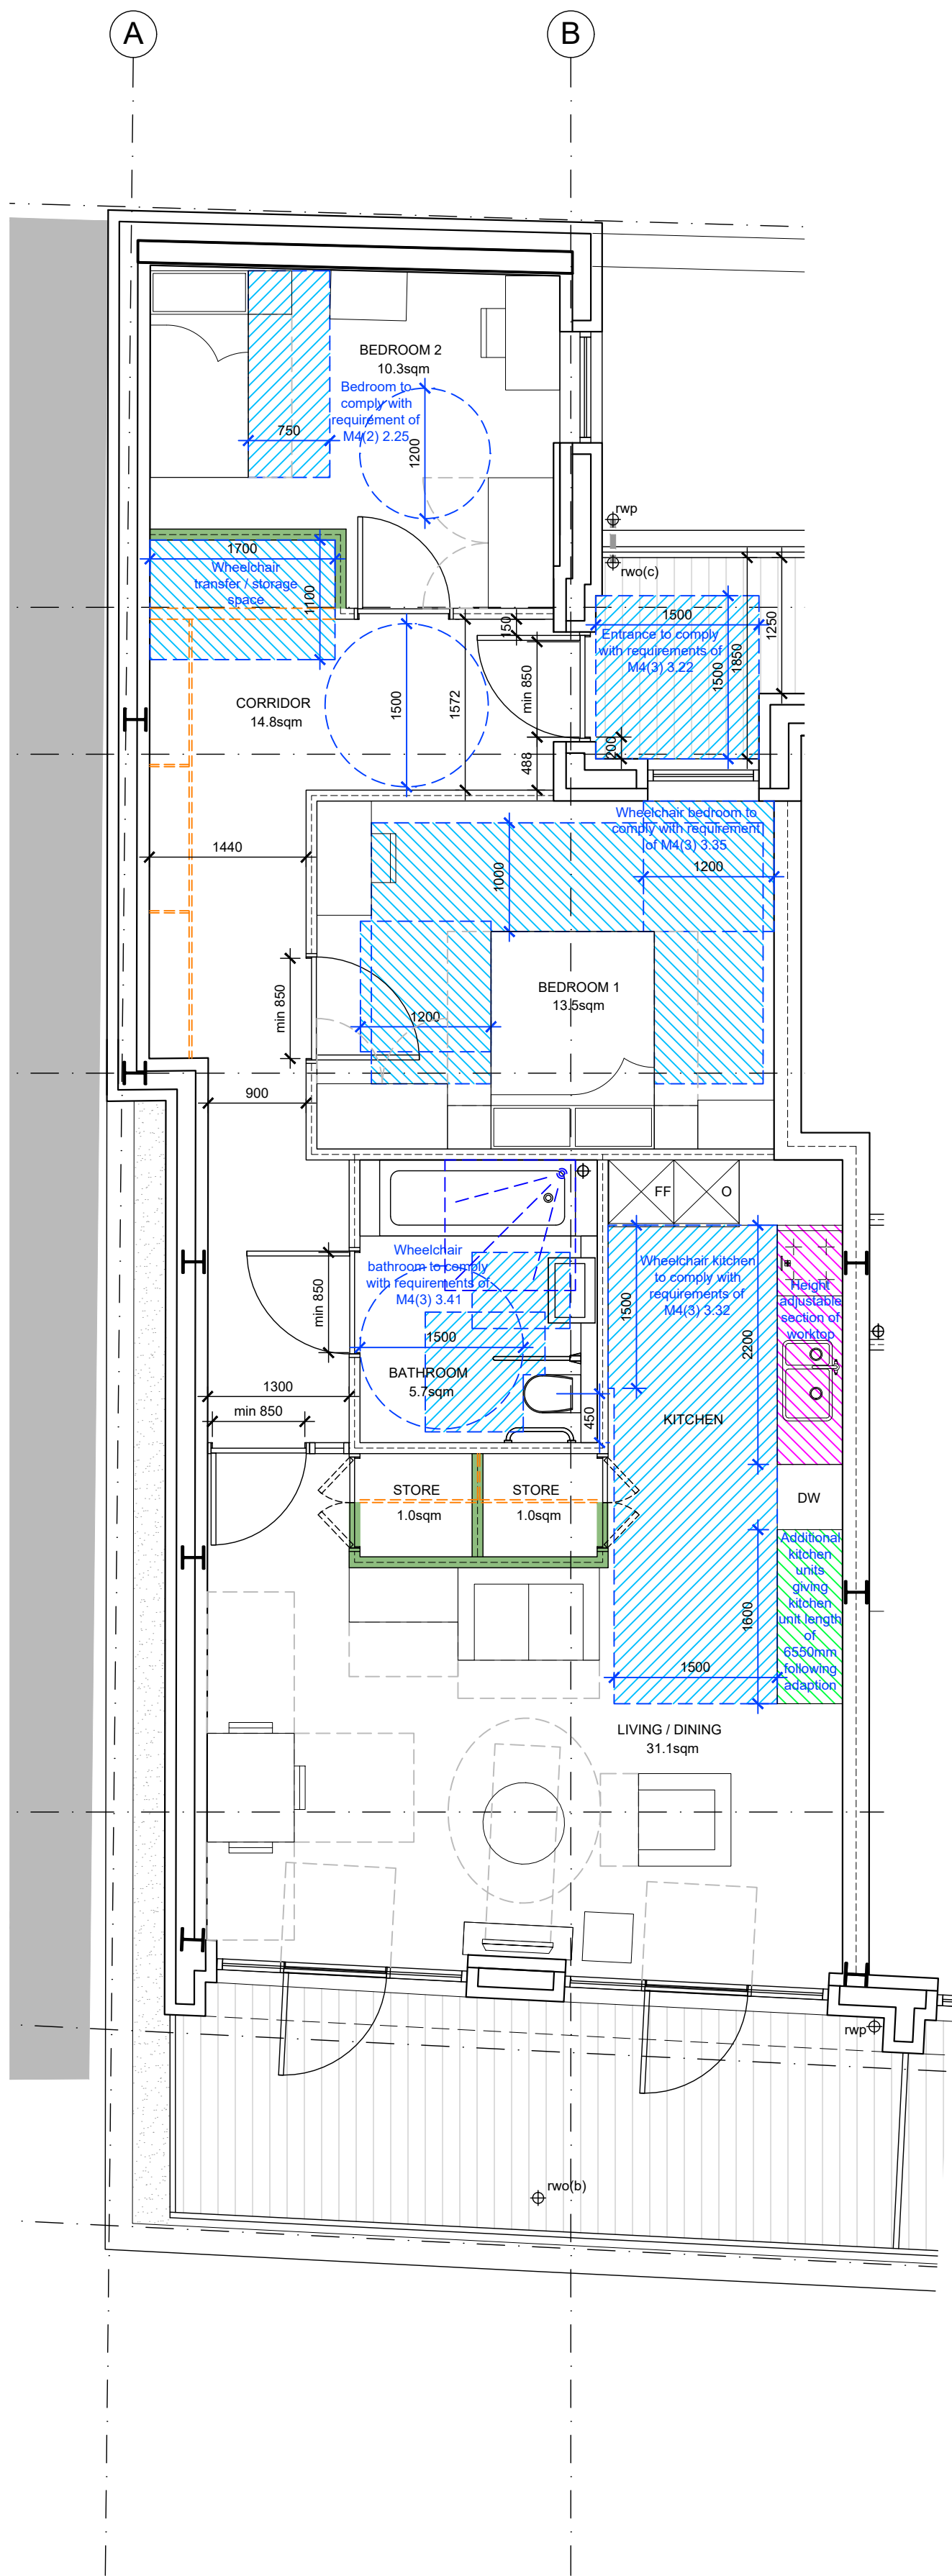

THIRD FLOOR PLAN

Flat 13 - M4(3) CATEGORY 3: Wheelchair user unit.  
Following adaption of from adaptable unit overleaf.

NOTES

DO NOT SCALE - USE FIGURED DIMENSIONS ONLY.

ALL DIMENSIONS TO BE CHECKED ON SITE PRIOR TO CONSTRUCTION AND ANY DISCREPANCIES TO BE HIGHLIGHTED BY CONTRACTOR.

THIS DRAWING IS TO BE READ IN CONJUNCTION WITH ALL RELEVANT SPECIFICATIONS AND DRAWINGS.

ALL LEVELS ARE TO FINISHED LEVELS UNLESS OTHERWISE INDICATED.

LEGEND

PARTITION TO BE DEMOLISHED TO ACCOMMODATE ADAPTION OF UNIT TO COMPLY WITH REQUIREMENT OF M4(3)

PARTITION TO BE CONSTRUCTED TO ACCOMMODATE ADAPTION OF UNIT TO COMPLY WITH REQUIREMENT OF M4(3)

drawing status:	CONSTRUCTION	
revision:	description:	date:
C.01	Issued for Information	21.04.21
C.02	Issued for Information	02.06.21

CONSTRUCTION

SADAarchitecture

P : 26 George Street, St Albans, Hertfordshire, AL3 4ES, UK

E : letterbox@sada-architecture.com

W : www.sada-architecture.com

T : 01727 860810

project: 17-010-1 HAMPSHIRE STREET,LONDON NW5 2TE

drawing: Flat 13 - Layouts for M4(3) adaptable and adapted unit

date: 12.04.20

drawn by: TG

check: CC

scale: 1:50 @ A1

dwng no.: 1510

rev. no.: C.02

© Copyright: This drawing or design may not be reproduced without permission.