




FRONT ELEVATION




REAR ELEVATION

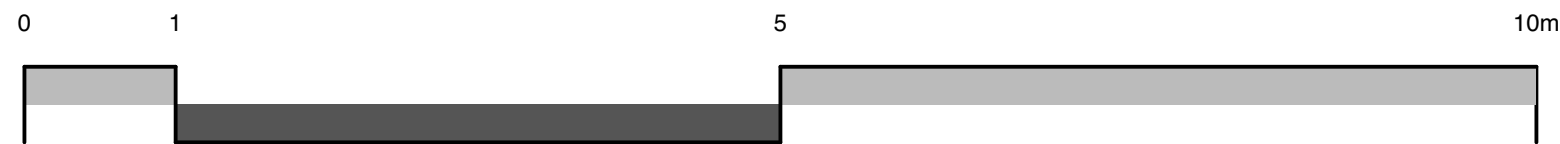

© AMP Architecture Ltd
Do not scale from this drawing.
Dimensions are to be verified on site prior to construction
Ordnance Survey Data reproduced by permission of Ordnance Survey® on behalf of Her Majesty's Stationary Office. © Crown Copyright. All rights reserved.

Notes

Rev	Date	Prepared/Checked	Description
-----	------	------------------	-------------

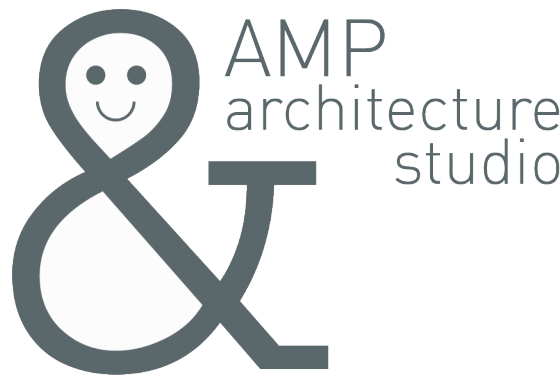

The Studio, 4 Cole Park Road, Twickenham TW1 1HW
AMP Architecture Studio is a trading name for
AMP Space Ltd (Company Registration 12452245)

07590 319111 / info@amparchitecture.co.uk
www.amparchitecture.co.uk

Client
Ms Christabel Constance

Project
**74 Savernake Road
London NW3 2JU**

Drawing Title
Proposed Elevations

Drawing Status	Scale	Drawn
Planning		OA
Date	12/05/22	1:50@A1
Drawing Number		Revision

140-P-023 **C**