



as proposed

Ground Floor Plan

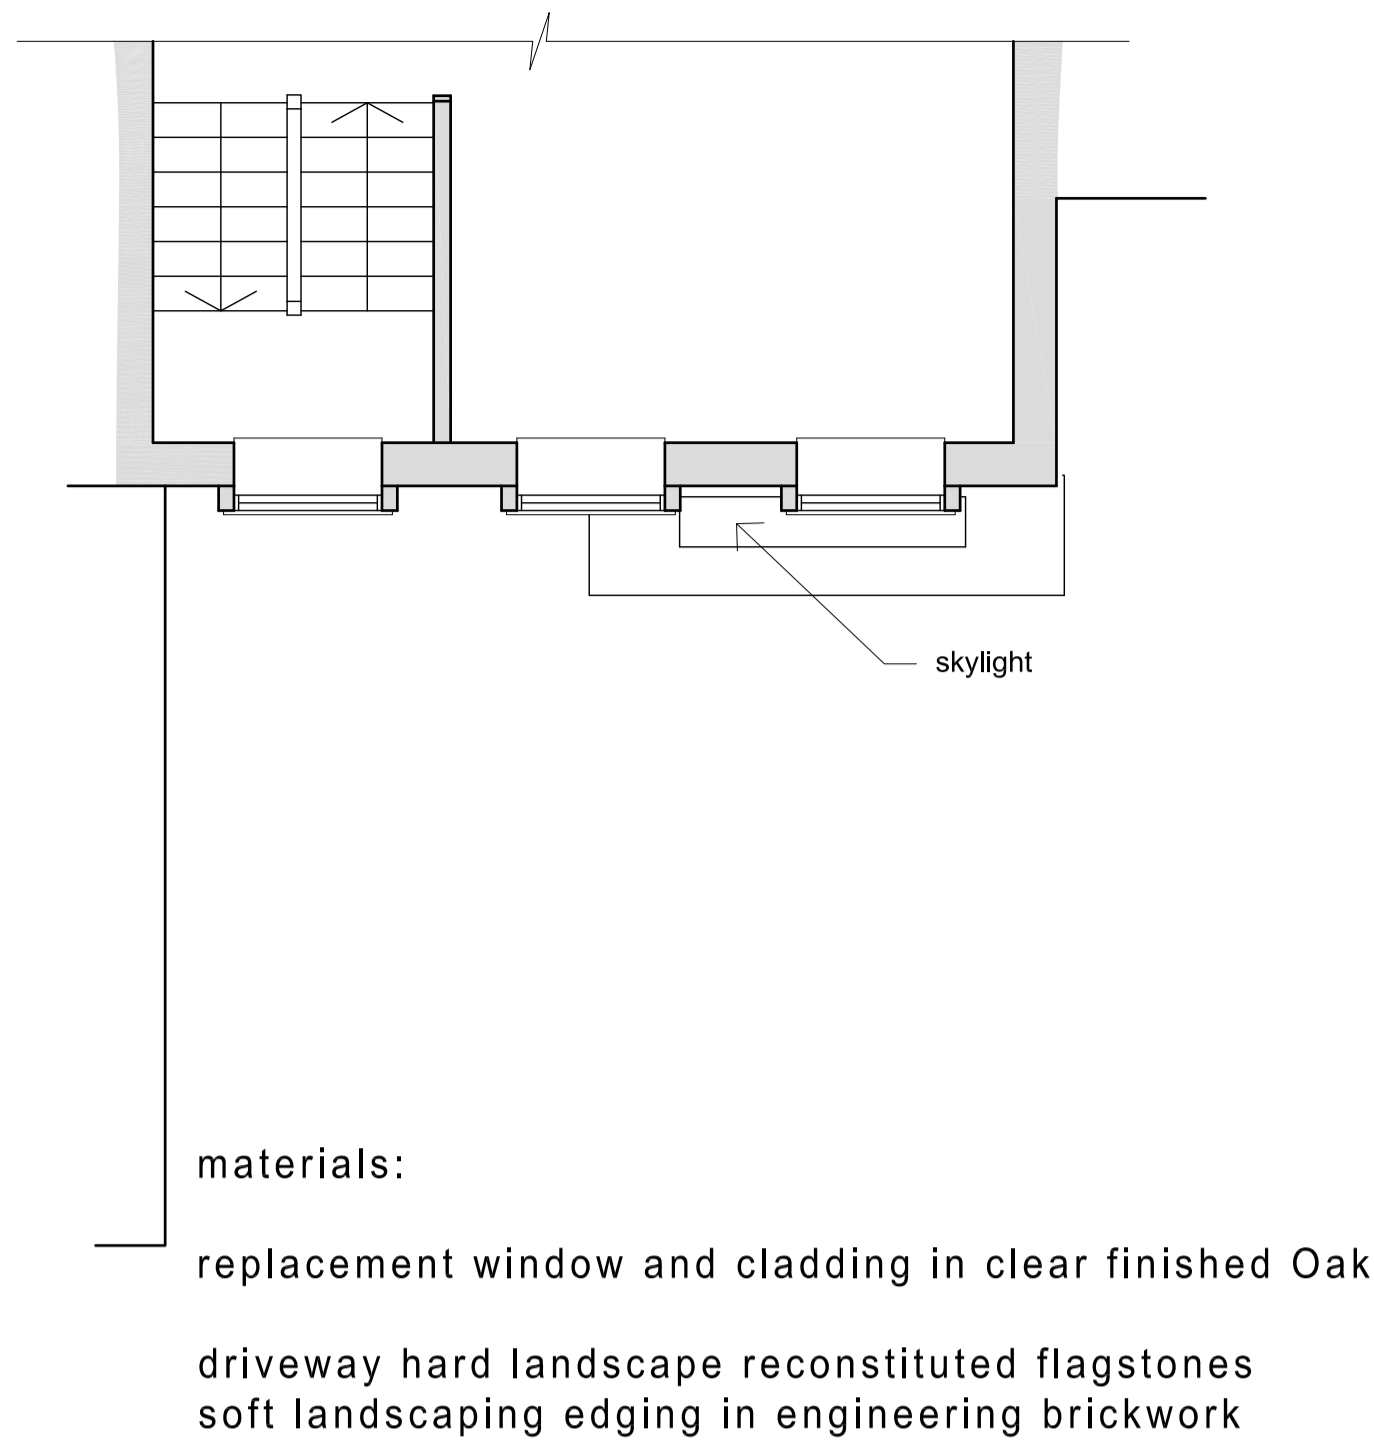


materials:
 replacement window and cladding in clear finished Oak
 driveway hard landscape reconstituted flagstones
 soft landscaping edging in engineering brickwork

First Floor Plan

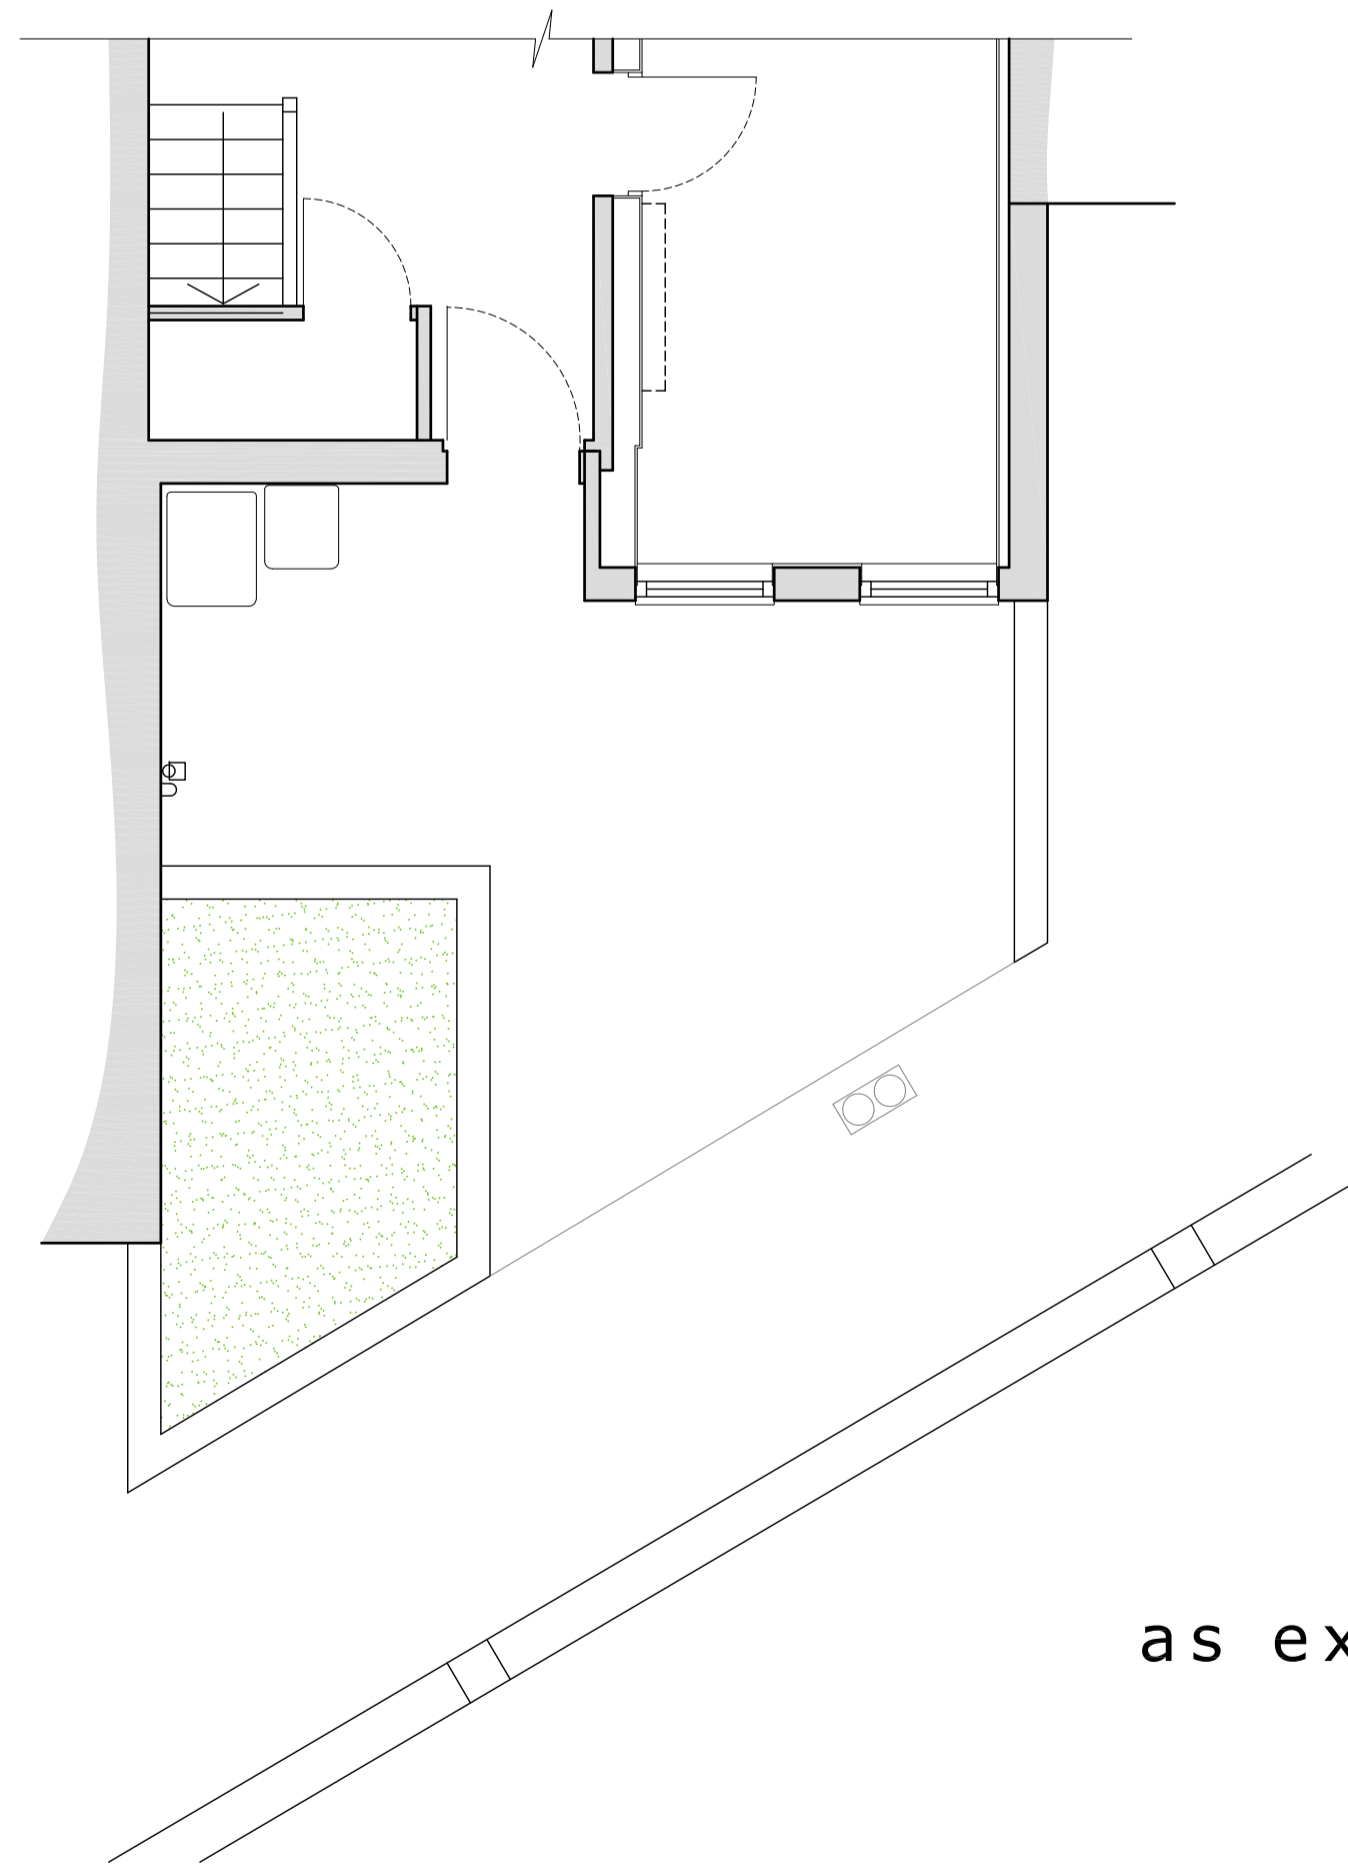

as existing

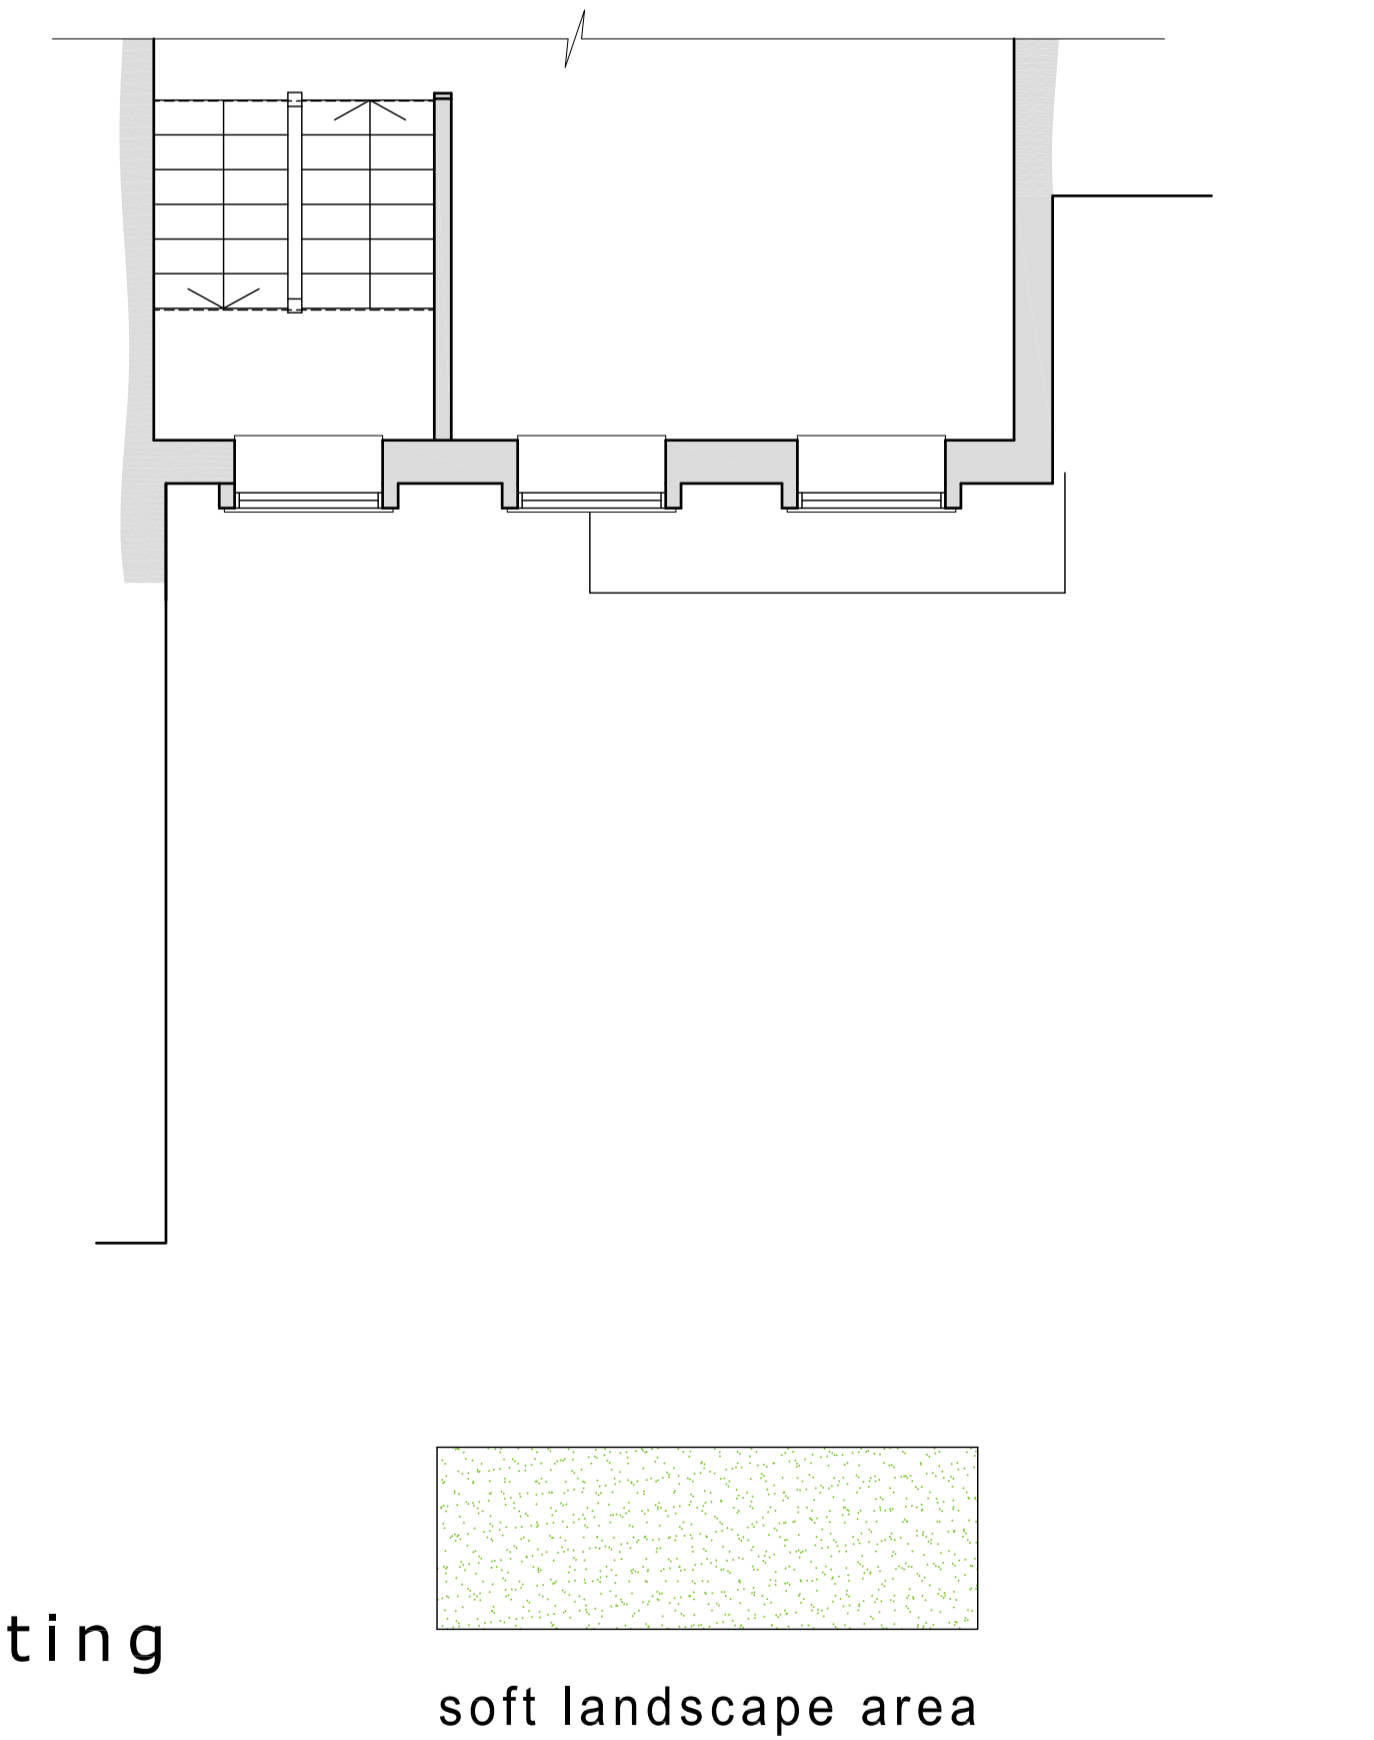


soft landscape area



as proposed

South (front) elevation

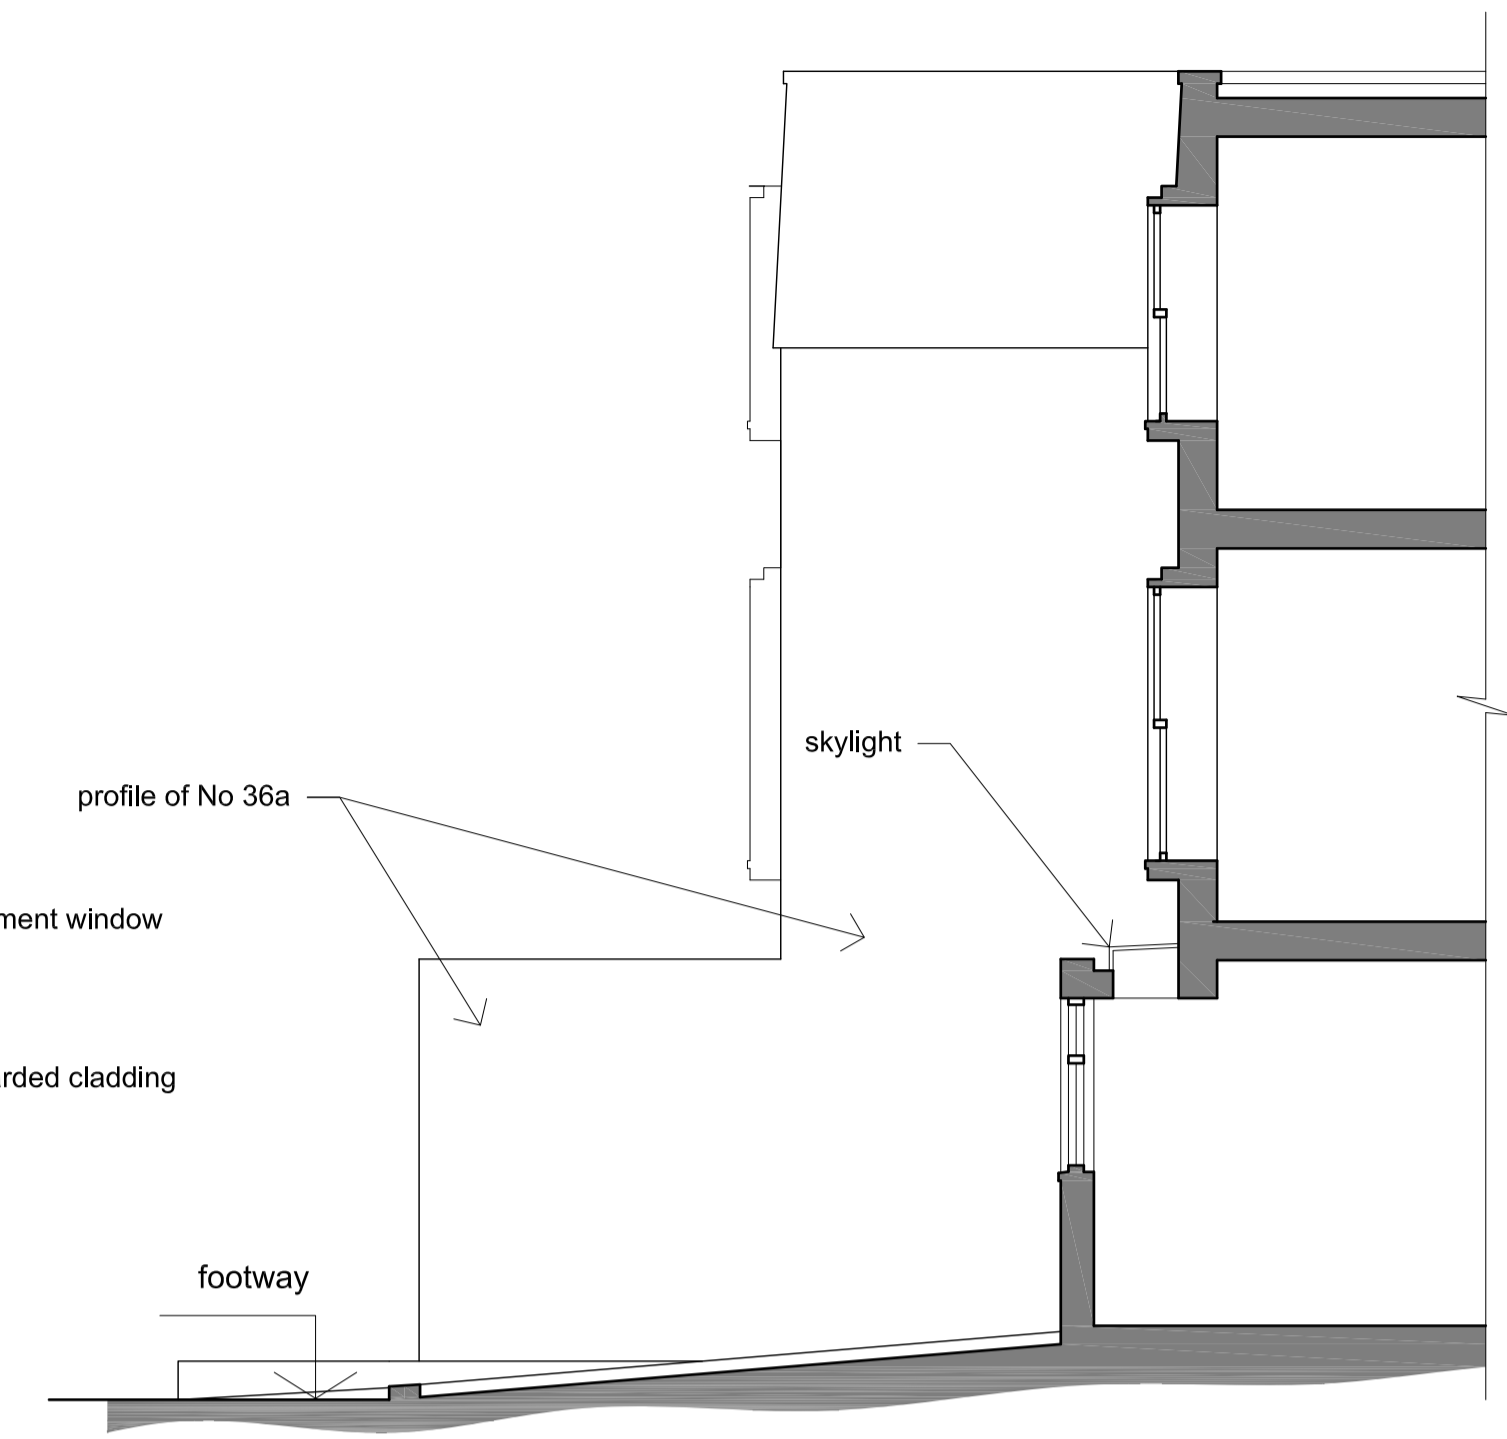


as proposed


Section X - X



as existing

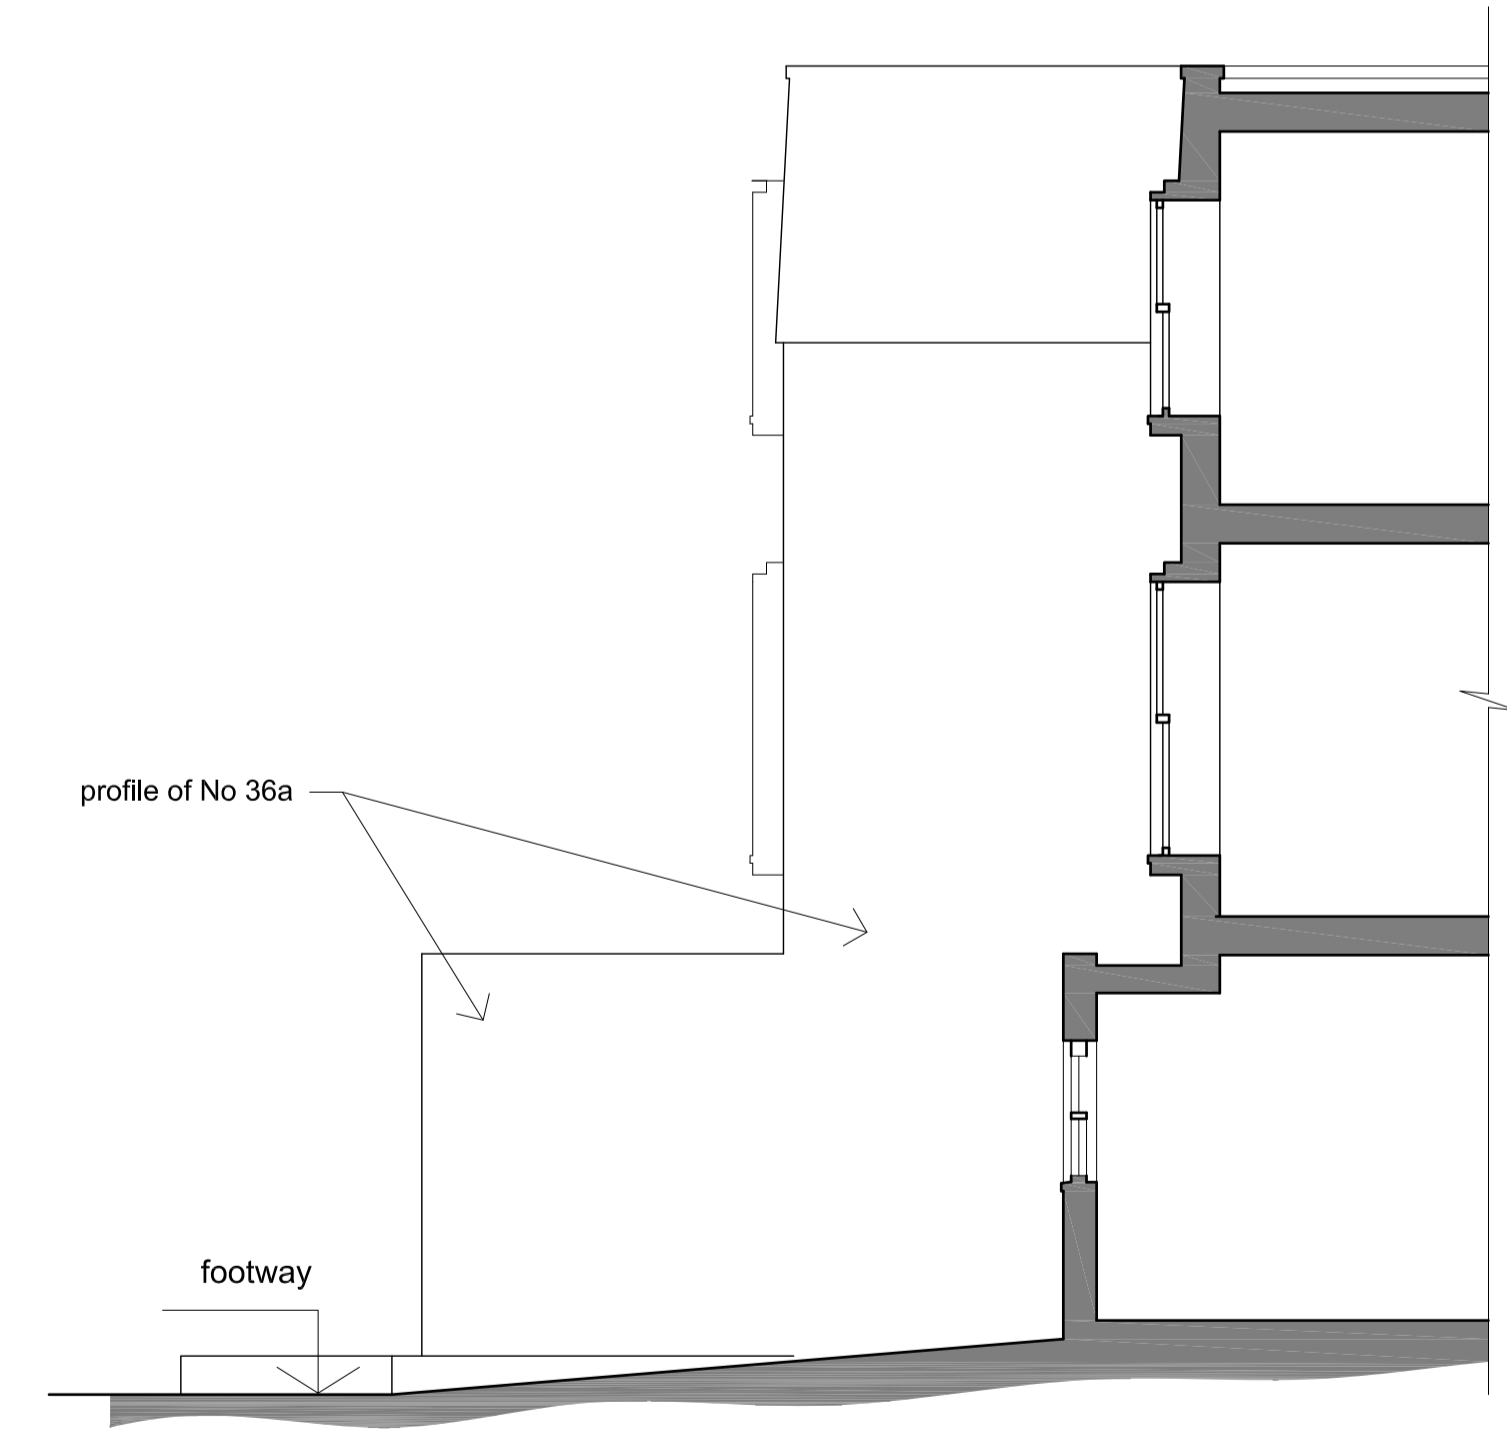

as existing

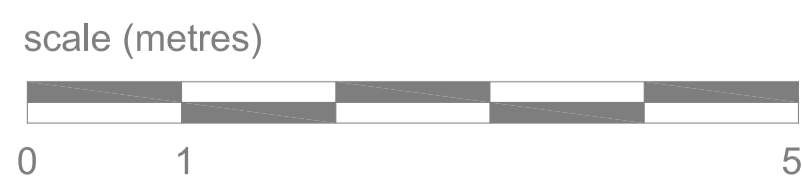

PLANNING APPLICATION

GORDON CURTIS
 ARCHITECTS
 020 7586 6065
 mail@gordoncurtis.com

38 St Albans Road London NW5 1RD
 alterations to front elevation and driveway
 as proposed and existing
 scale: 1:50 @ A1, 1:100 @ A3
 dwg no 2106 - 07