

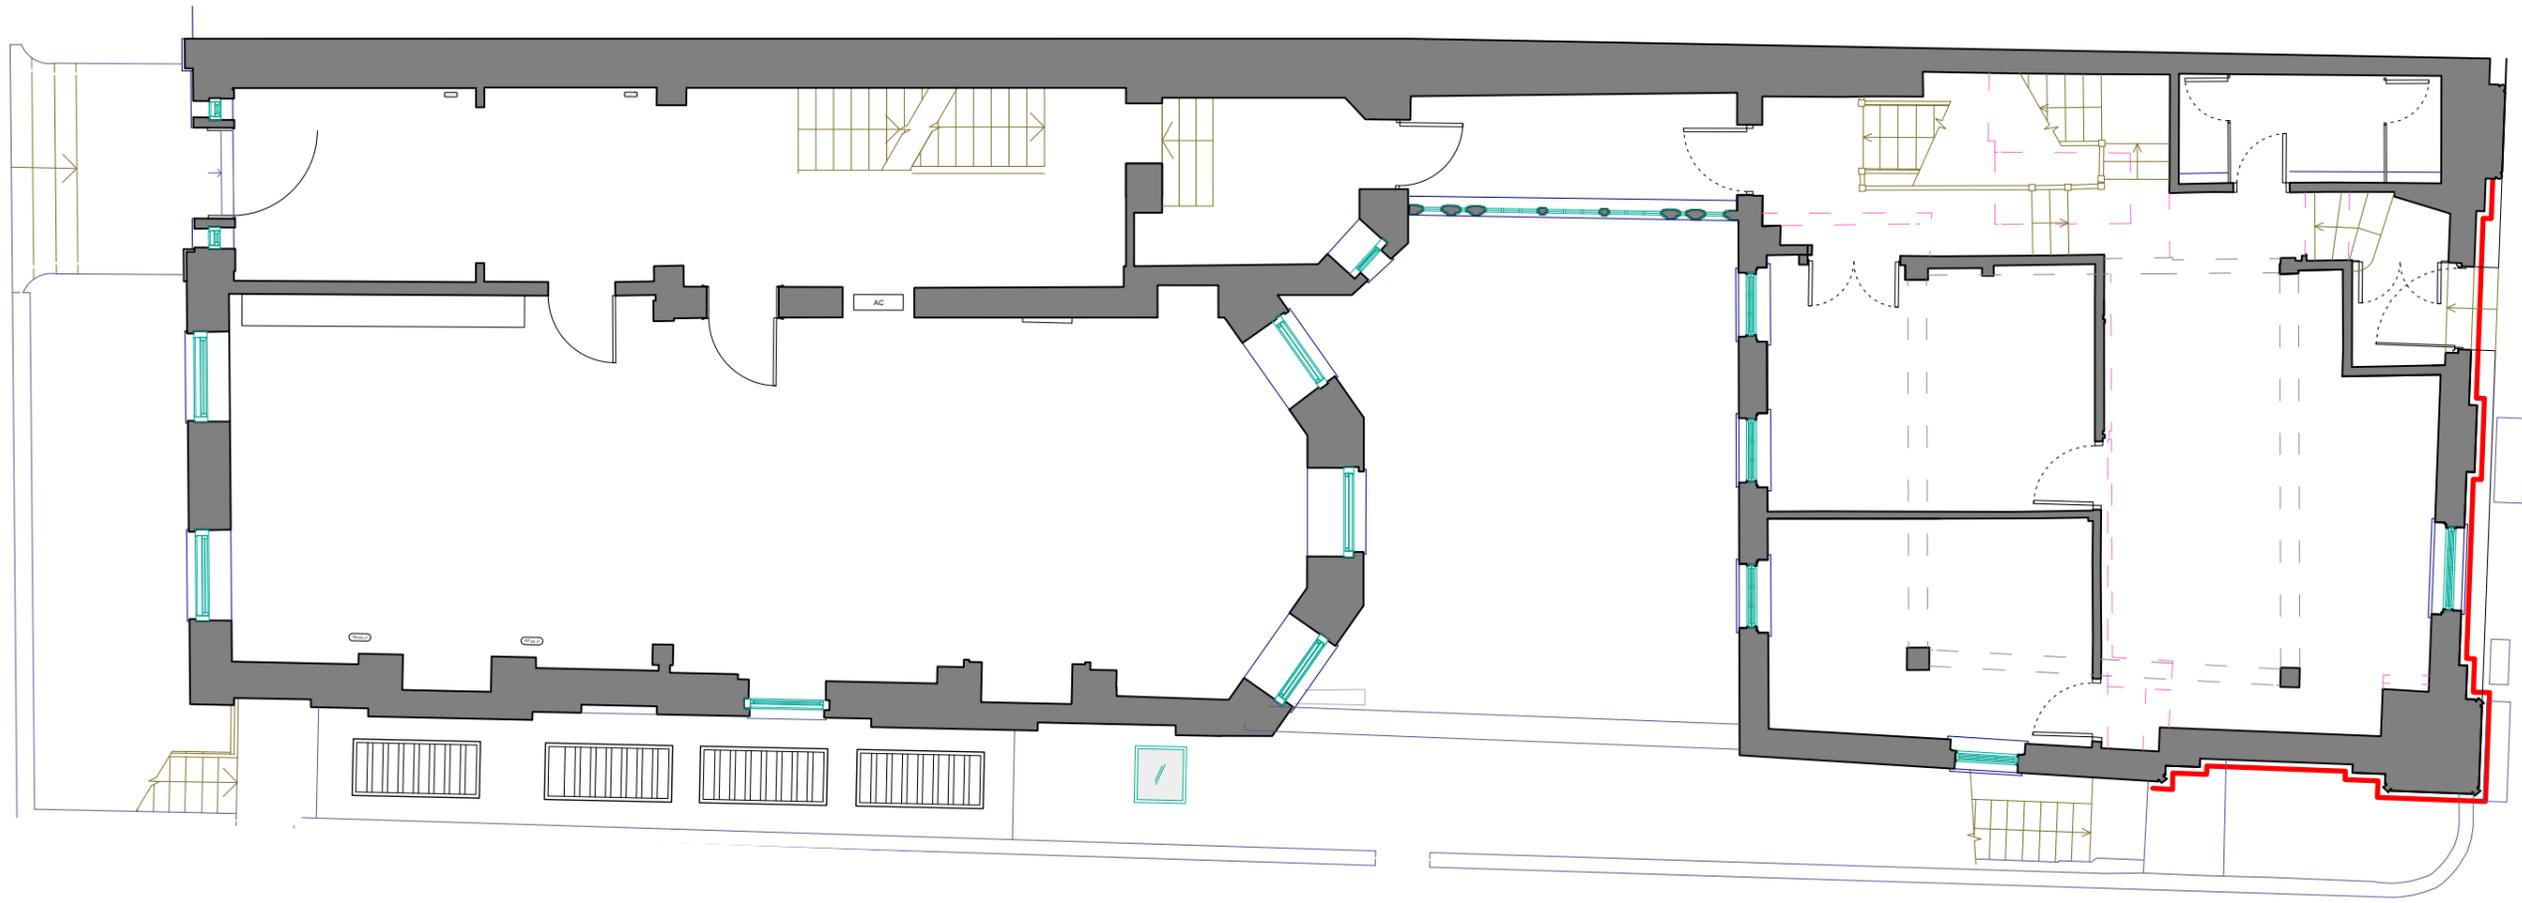


Key
 - External facade to be cleaned / repaired

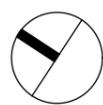

100 Existing Ground Floor Plan
 Scale: 1:100 @ A3

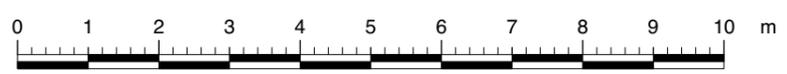

FOR PLANNING

Project Bedford Square Mews	Drawing Title Mews House	RUNDELL ASSOCIATES Architecture & Design 12 Salem Rd, London W2 4DL +44 (0)207 483 8360 office@rundellassociates.com rundellassociates.com	
Client M. Wilner & R. Villiers	Existing Plans	Drawing No. 100	
Structural Engineer Arc Design	Ground Floor		
Services Engineer	Date 19.05.22	Revision C1-A	Drawn by TP Checked -
Quantity Surveyor Kevin Bottomley	Scale 1:100 @ A3	Job No. 3803	

DO NOT SCALE FROM THE DRAWING. ALL DIMENSIONS ARE IN MM AND INDICATIVE ONLY. © RUNDELL ASSOCIATES