



Front Elevation Proposed

Scale: 1:100

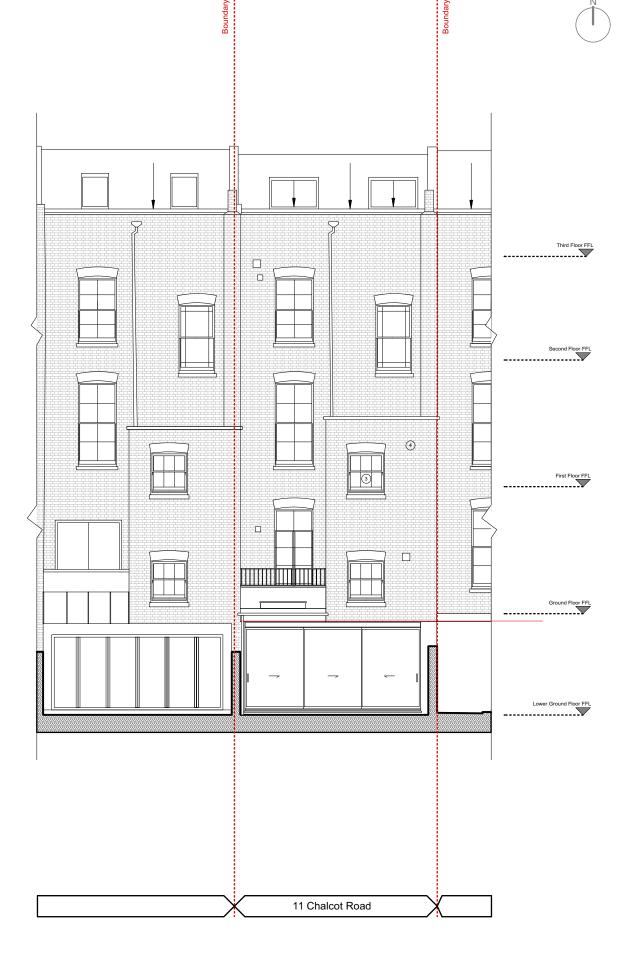

Rear Elevation Proposed


Scale: 1:100

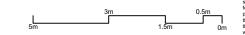

04/11/2021

Key

 Fixed rooflight to flat roof
 Single ply membrane to flat roof
 Traditionally detailed timber sash windom. (4) New Brick and Bond to match existing

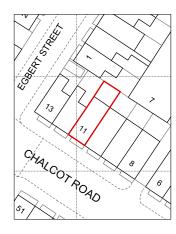

Ms S McKinnon

PROJECT TITLE

11 Chalcot Road London, NW1

DRAWING TITLE Elevations

Proposed

SCALE @ A3 1:100

DRAWING N° AS026 250

STATUS & REVISION

P2