



EXISTING SECOND FLOOR PLAN  
NO CHANGES


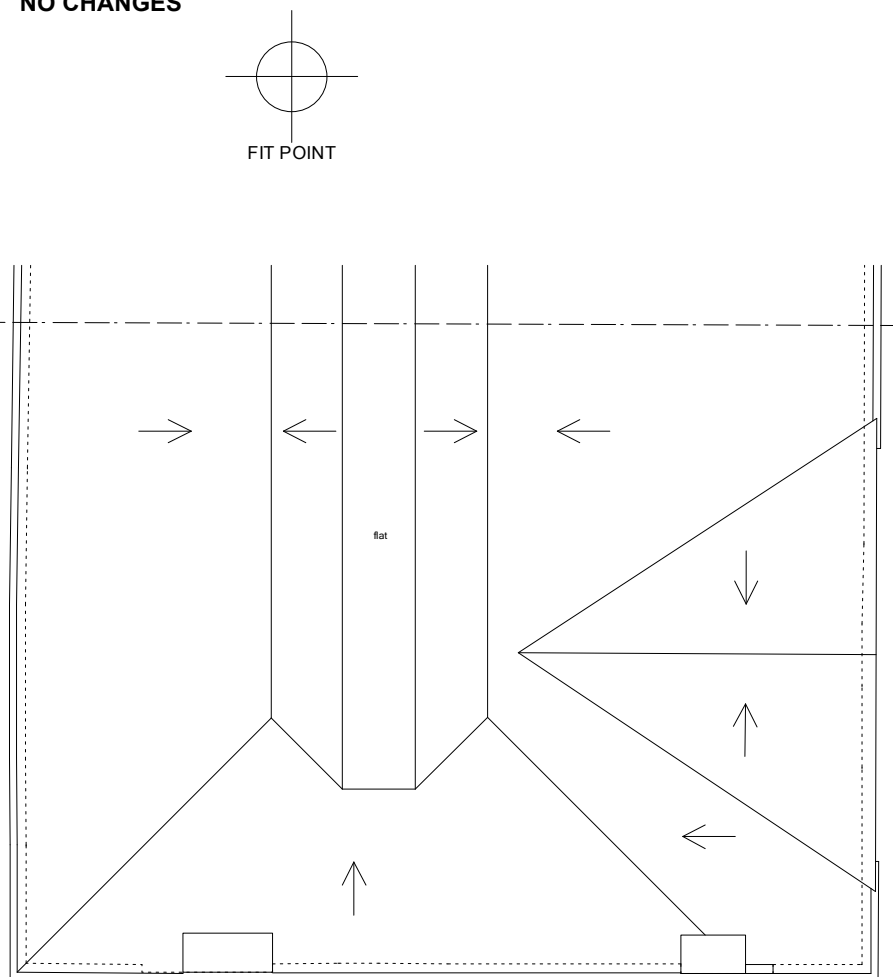


EXISTING ROOF PLAN  
NO CHANGES

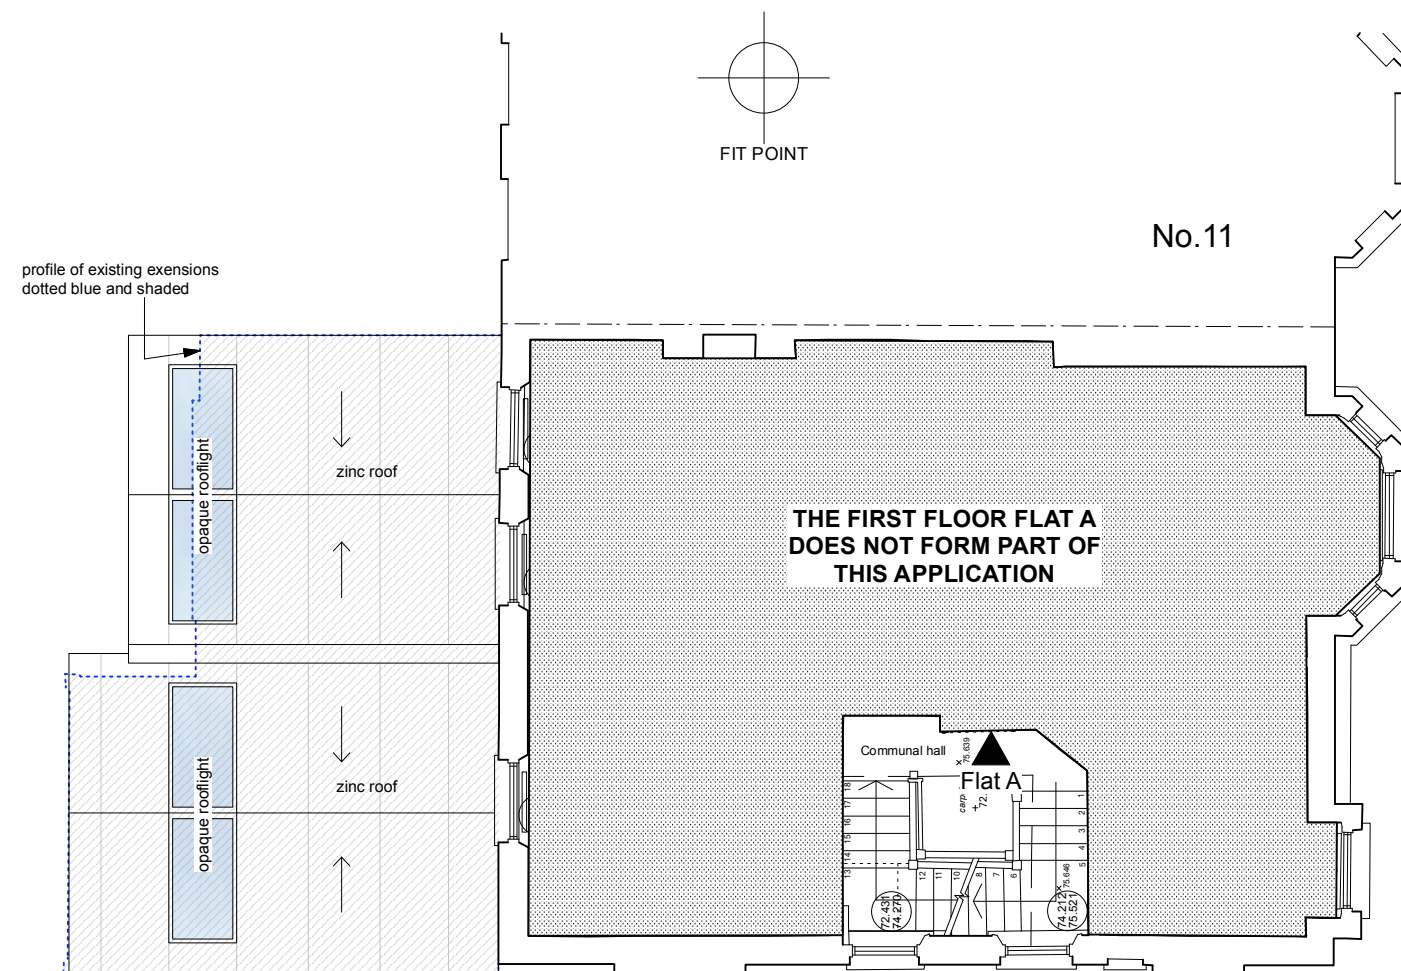


all rooflights to be obscured glazed and non-openable



EXISTING FIRST FLOOR PLAN

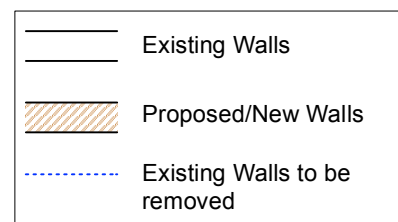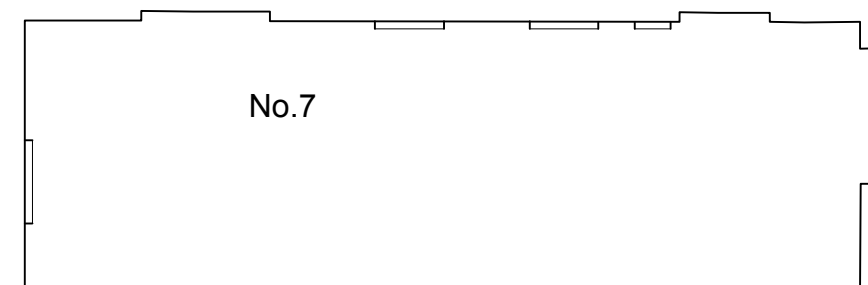

scale bar - metric

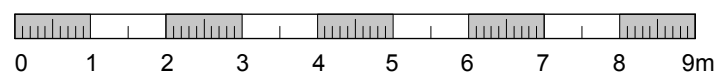

scale bar - imperial

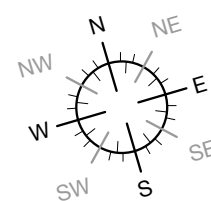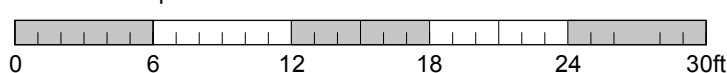

**BROD WIGHT**  
**Architects**  
8a Baynes Mews --- London --- NW3 5BH

Project Address:

Ground Floor/Garden Flat, 9  
Downside Crescent NW3 2AN

www.brodwight.co.uk office@brodwight.co.uk  
Tel 020 7722 0810 This drawing is copyright

Drawing Title:

Proposed 1st, 2nd + 3rd  
Floors

**Planning Issue**

Drawing Ref:

1122-AP03-02B

Date  
January 2022

Scale  
1:100@A3/1:50@A1