



REVISIONS

REV DATE REVISION NOTES:

KEY

NOTES

1. Do not scale from this drawing.

2. All dimensions to be checked on site by the contractor and such dimensions to be his responsibility.

3. Report all drawing errors, omissions and discrepancies to the architect/designer.

KASIA WHITFIELD DESIGN

KASIAWHITFIELD@GMAIL.COM

T: 020 75869624

M: 07965035333

JOB

22 QUICKSWOOD
LONDON NW3 3RS

TITLE

PROPOSED FIRST FLOOR PLAN

DATE	2021.06.10	SCALE	1:50@A3	STATUS	PLANNING
PROJECT NO.	Q22	DRAWING NO.	PP1	REVISION	



REVISIONS		
REV	DATE	REVISION NOTES
A	2021.06.10	ROOF BOX REMOVED

KEY

- NOTES
1. Do not scale from this drawing.
 2. All dimensions to be checked on site by the contractor and such dimensions to be his responsibility.
 3. Report all drawing errors, omissions and discrepancies to the architect/designer.

KASIA WHITFIELD DESIGN

KASIAWHITFIELD@GMAIL.COM
T: 020 75888624
M: 07985035333

JOB 22 QUICKSWOOD
LONDON NW3 3RS

TITLE PROPOSED FRONT ELEVATION (EAST)

DATE	SCALE	STATUS	
2021.06.10	1:50@A3	PLANNING	
PROJECT NO.	DRAWING NO.	REVISION	
Q22	PP4	A	

REVISIONS

REV	DATE	REVISION NOTES:
-----	------	-----------------

A 2021.06.10 ROOF BOX REMOVED:

KEY

CONCRETE COPING
STONE TO MATCH
EXISTING

RENDER TO MATCH
EXISTING

BRICKWORK TO
MATCH EXISTING

RENDER AS
EXISTING

ASSUMED
BOUNDARY LINE

ASSUMED SECTION THROUGH
HOUSE NO.7 CONYBEARE

22 QUICKSWOOD

NOTES

1. Do not scale from this drawing.
2. All dimensions to be checked on site by the contractor and such dimensions to be his responsibility.
3. Report all drawing errors, omissions and discrepancies to the architect/designer.

KASIA WHITFIELD DESIGN

KASIAWHITFIELD@GMAIL.COM
T: 020 75869624
M: 07985035333

JOB 22 QUICKSWOOD
LONDON NW3 3RS

TITLE PROPOSED REAR ELEVATION (WEST)

DATE	SCALE	STATUS
2021.06.10	1:50@A3	PLANNING

10	SCALE 1:50@A3	STATUS PLANNING
----	------------------	--------------------

STATUS	PLANNING
--------	----------

PROJECT NO.	DRAWING NO.	REVISION
-------------	-------------	----------


Q22	PP6	A
-----	-----	---

PP6	A
-----	---

A



DATE 2021.06.10	SCALE 1:50@A3	STATUS PLANNING
PROJECT NO. Q22	DRAWING NO. PP2	REVISION A

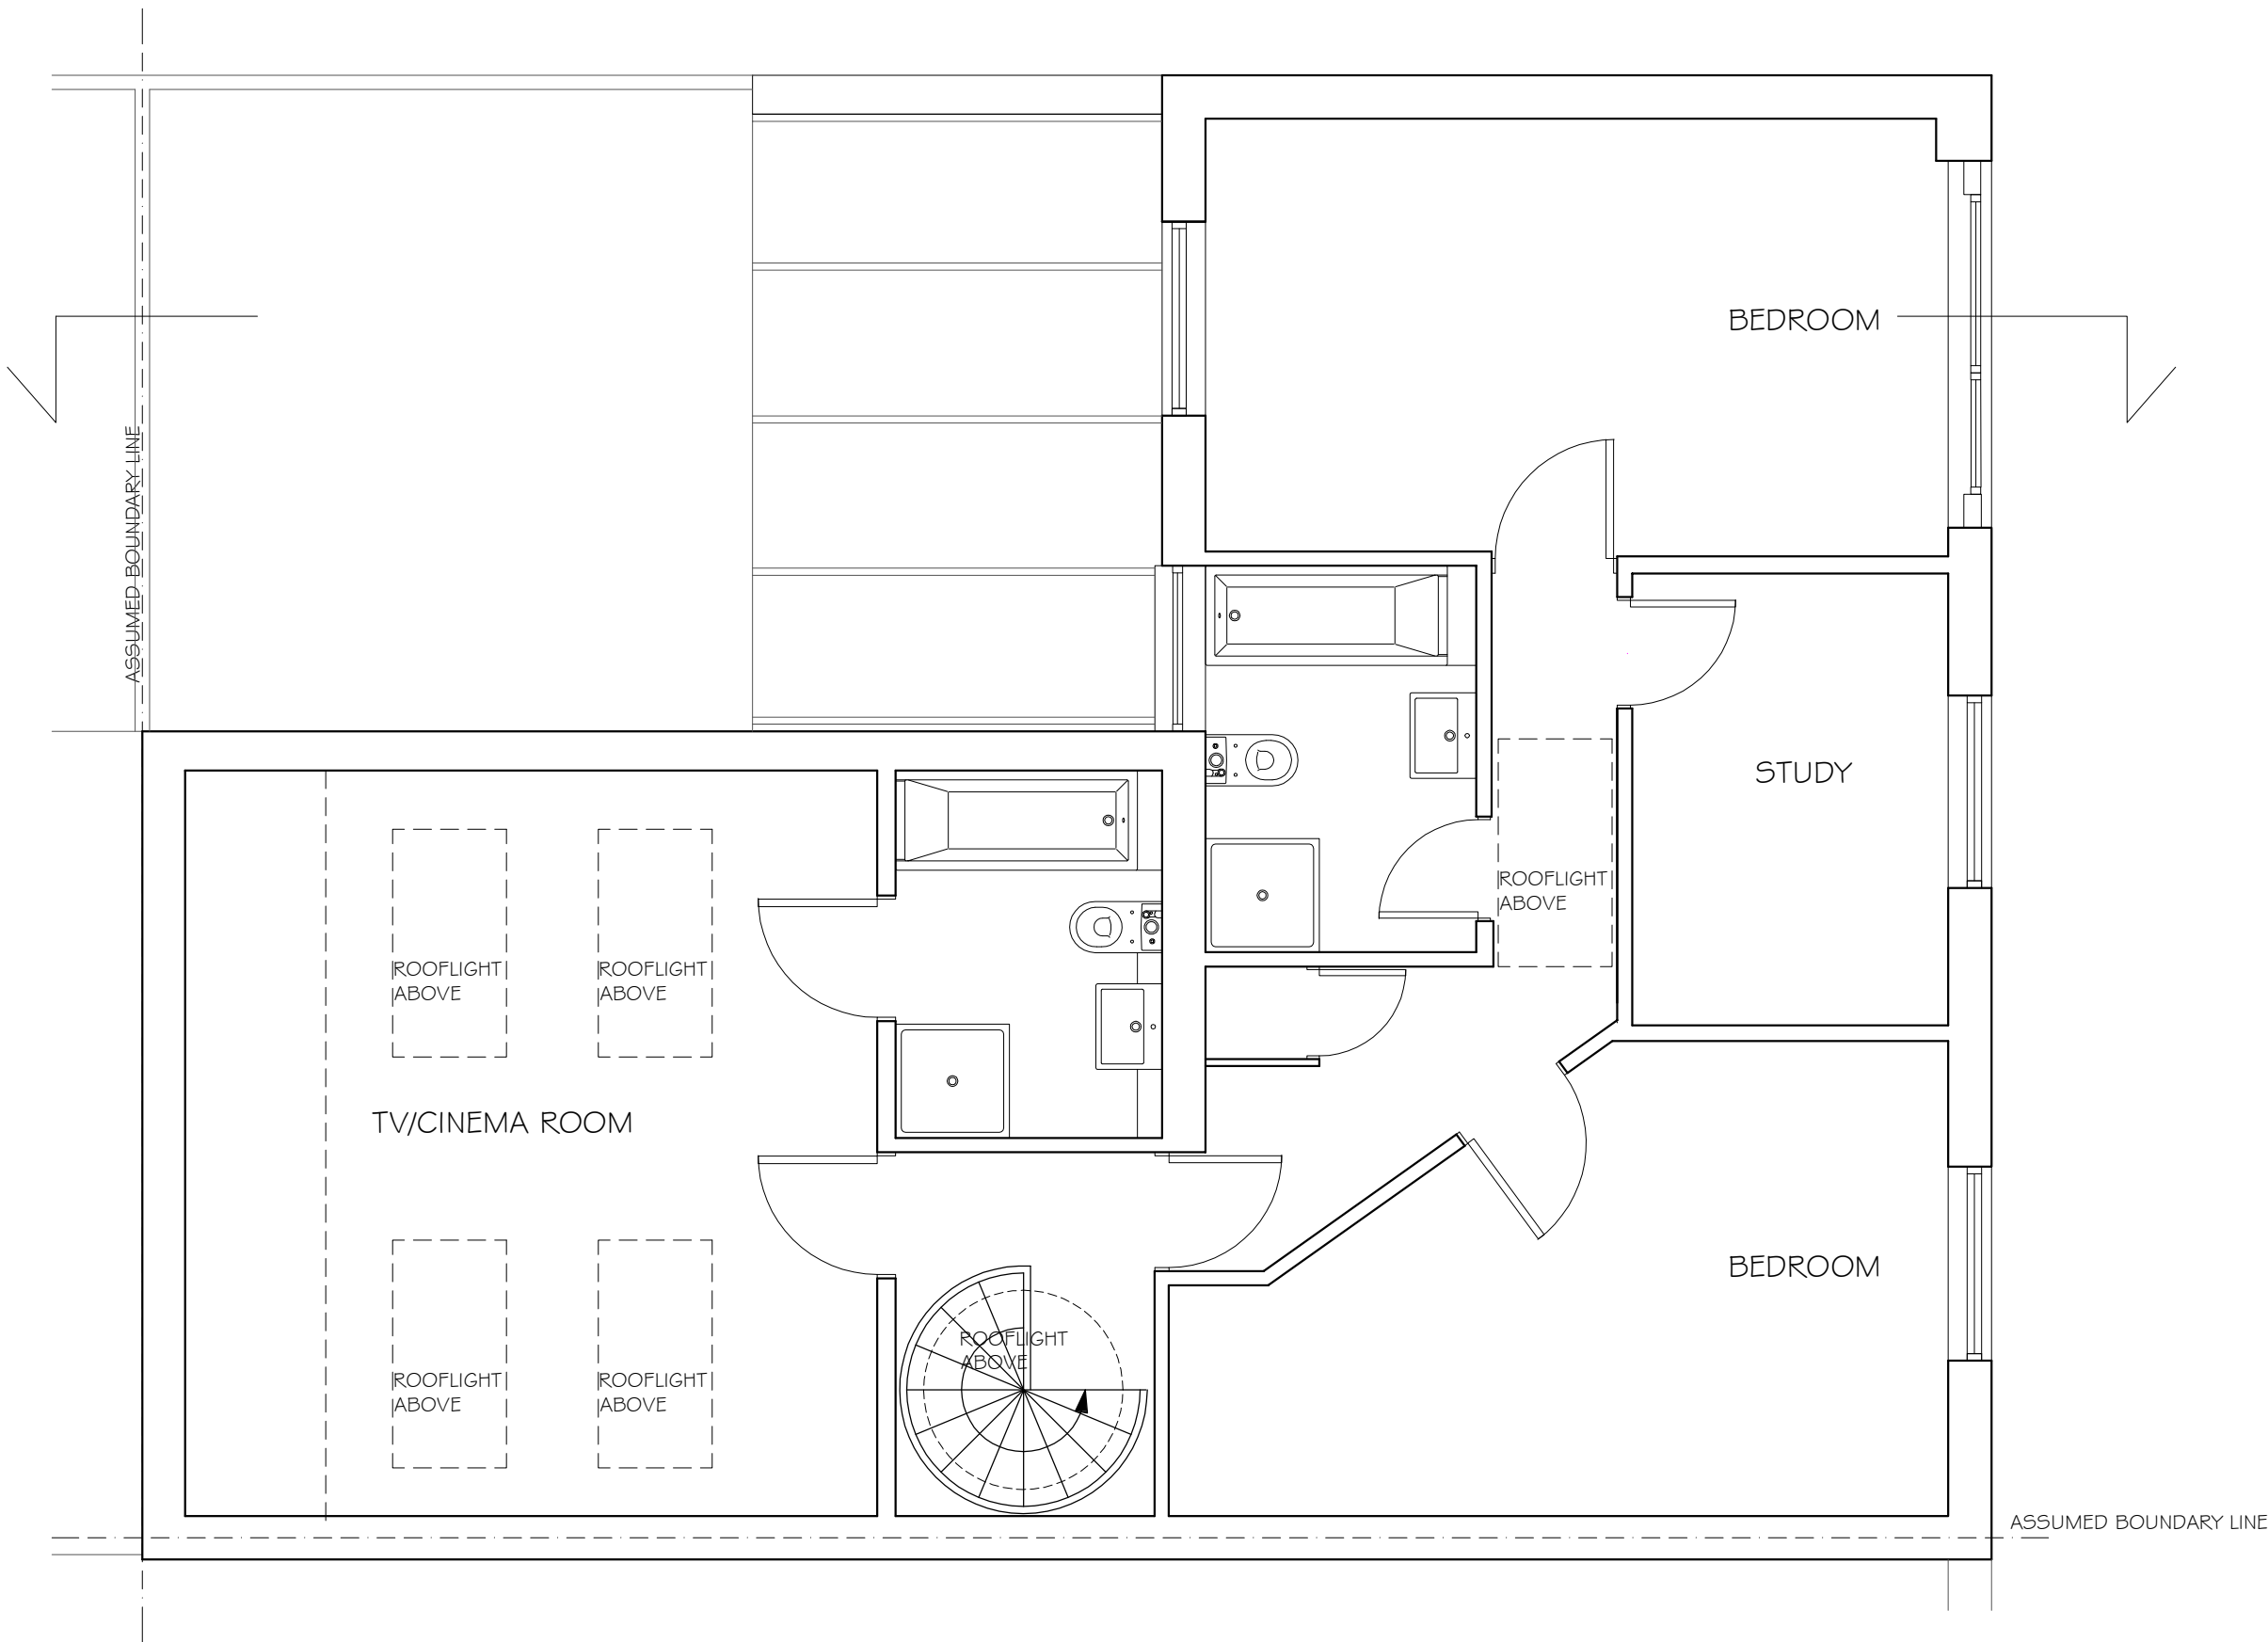

REVISIONS		
REV	DATE	REVISION NOTES

KEY

- NOTES
1. Do not scale from this drawing.
 2. All dimensions to be checked on site by the contractor and such dimensions to be his responsibility.
 3. Report all drawing errors, omissions and discrepancies to the architect/designer.


KASIA WHITFIELD DESIGN

KASIAWHITFIELD@GMAIL.COM
T: 020 75888624
M: 07985035333

JOB 22 QUICKSWOOD
LONDON NW3 3RS

TITLE PROPOSED SECOND FLOOR PLAN

DATE 2021.06.10	SCALE 1:50@A3	STATUS PLANNING
PROJECT NO. Q22	DRAWING NO. PP3	REVISION

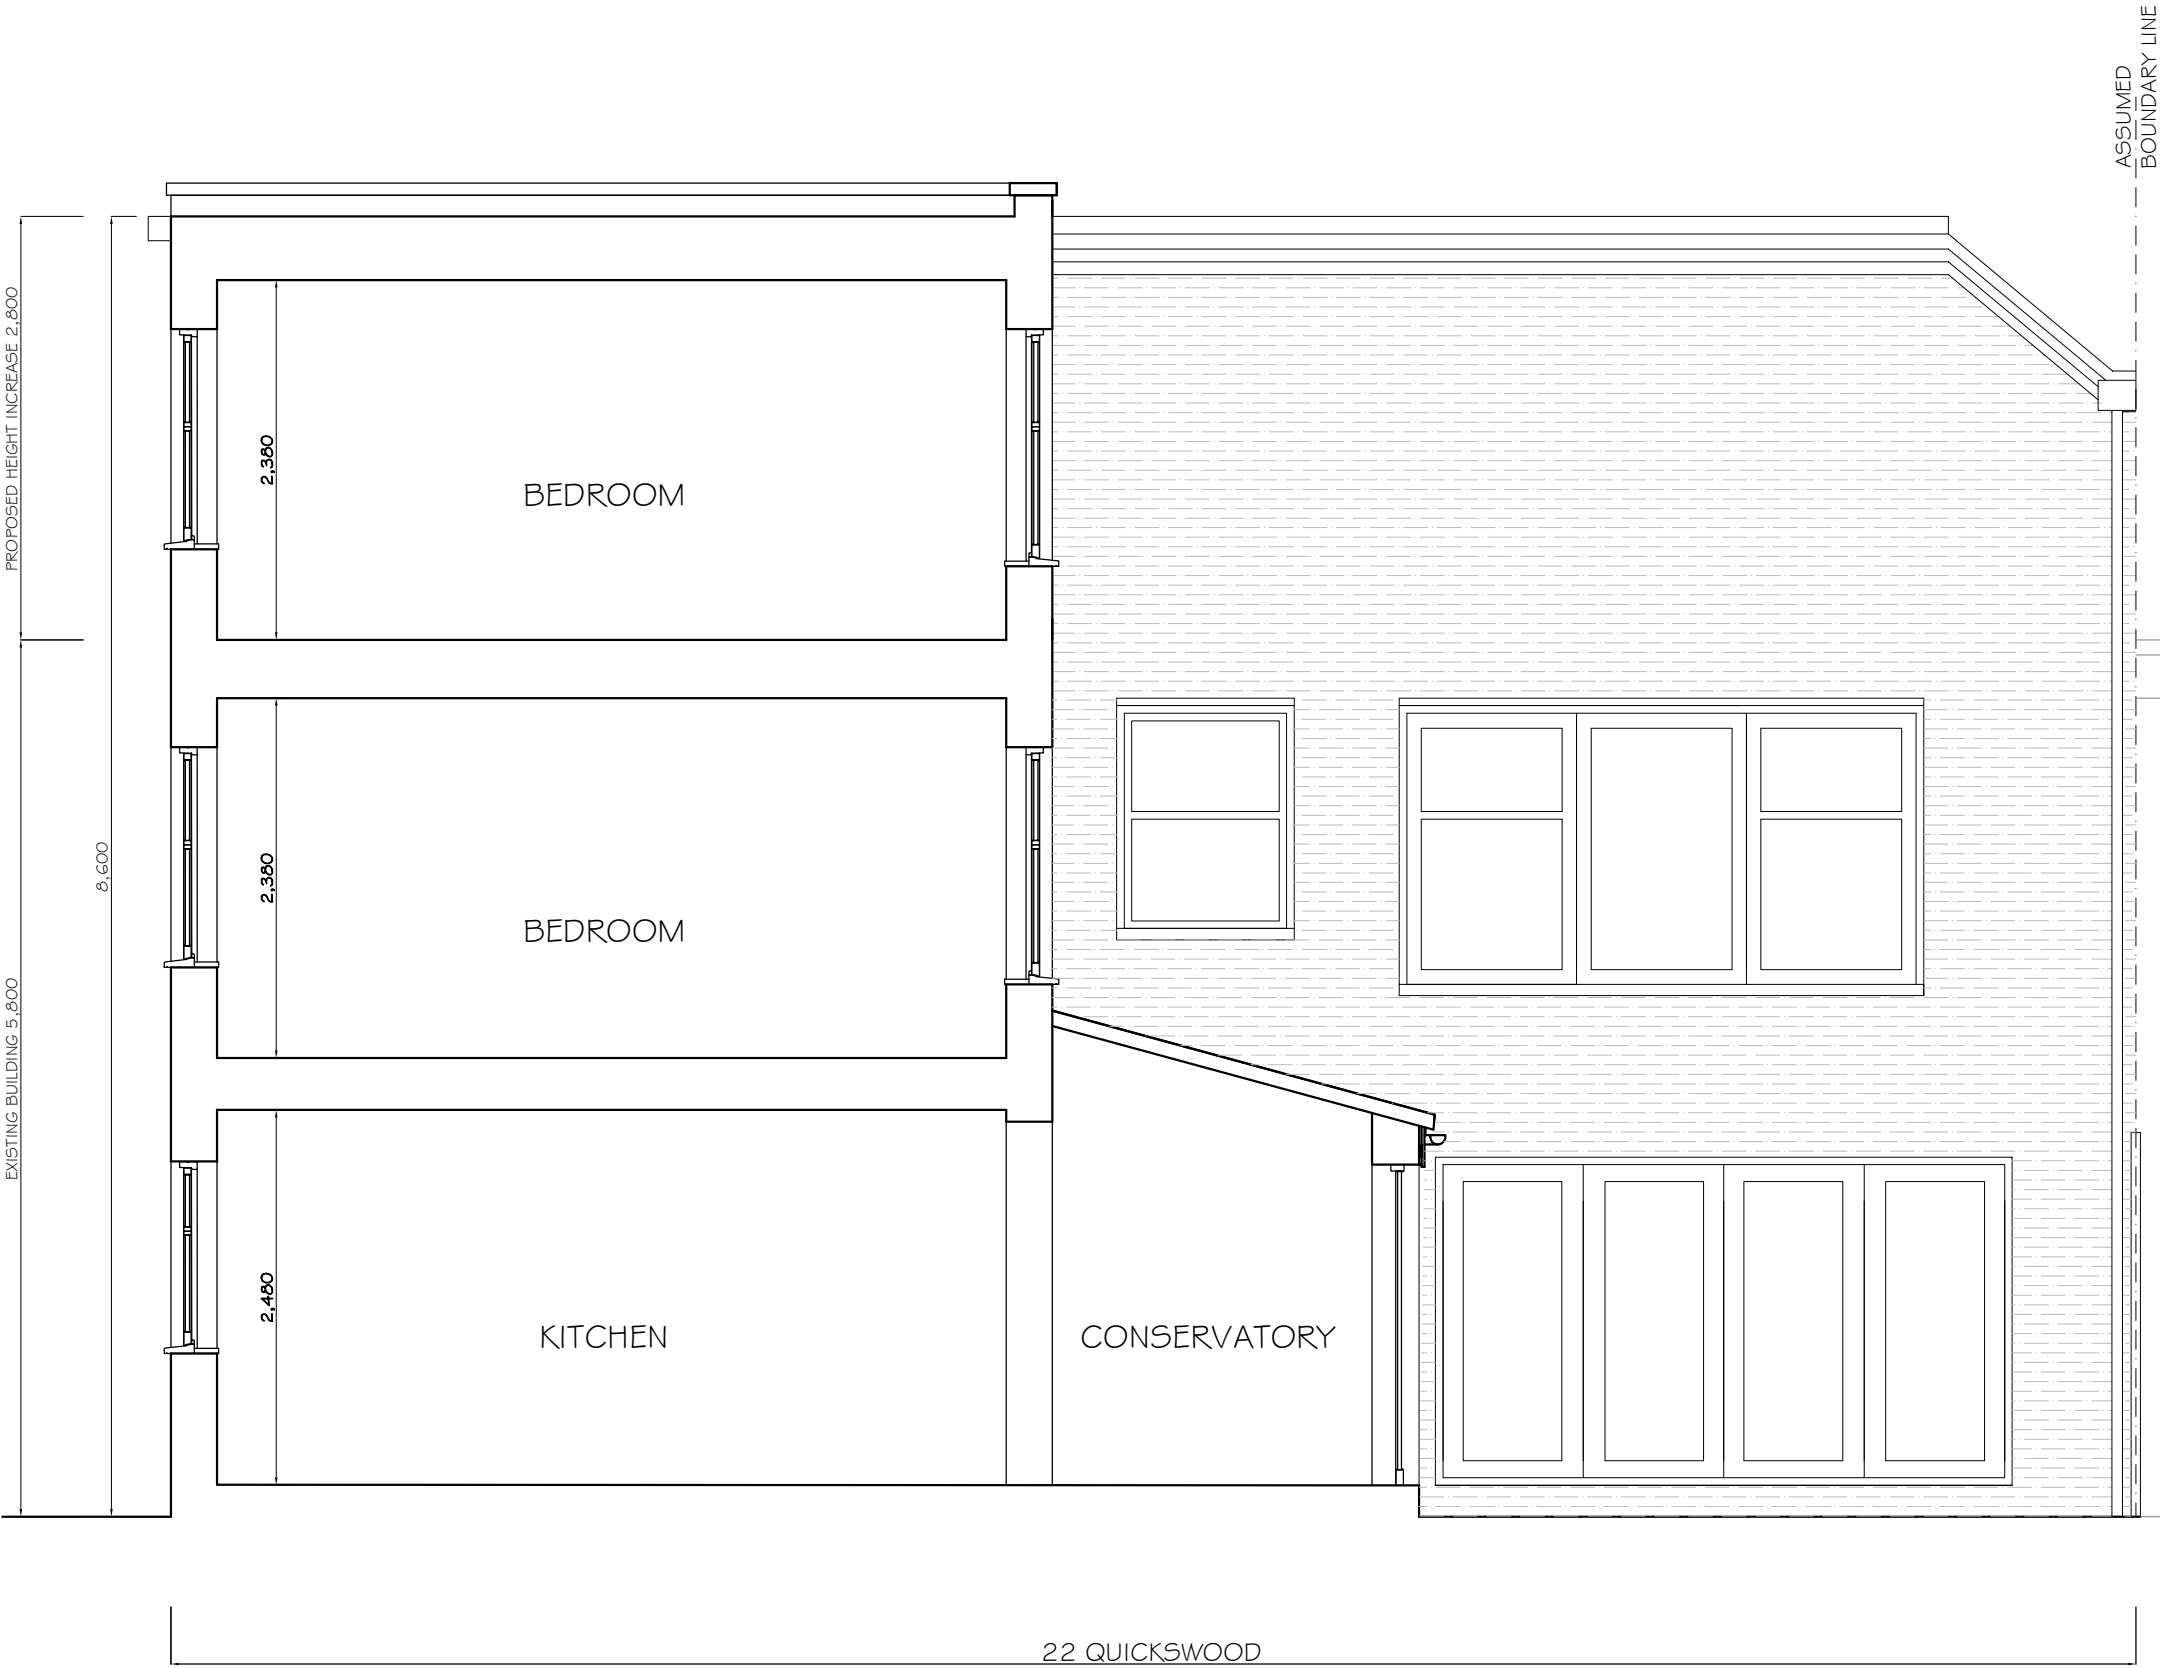

REVISIONS		
REV	DATE	REVISION NOTES:
A	2021.06.10	ROOF BOX REMOVED:

KEY

- NOTES
1. Do not scale from this drawing.
 2. All dimensions to be checked on site by the contractor and such dimensions to be his responsibility.
 3. Report all drawing errors, omissions and discrepancies to the architect/designer.

KASIA WHITFIELD DESIGN

KASIAWHITFIELD@GMAIL.COM
T: 020 75888624
M: 07985035333

JOB 22 QUICKSWOOD
LONDON NW3 3RS

TITLE PROPOSED SECTION

DATE 2021.06.10	SCALE 1:50@A3	STATUS PLANNING
PROJECT NO. Q22	DRAWING NO. PP7	REVISION A

CONCRETE COPING
STONE TO MATCH
EXISTING

RENDER TO MATCH
EXISTING

BRICKWORK TO
MATCH EXISTING

RENDER AS
EXISTING

ASSUMED
BOUNDARY LINE

22 QUICKSWOOD

0m

5m

REVISIONS

REV	DATE	REVISION NOTES:
A	2021.06.10	ROOF BOX REMOVED:

KEY

NOTES

1. Do not scale from this drawing.
2. All dimensions to be checked on site by the contractor and such dimensions to be his responsibility.
3. Report all drawing errors, omissions and discrepancies to the architect/designer.

KASIA WHITFIELD DESIGN

KASIAWHITFIELD@GMAIL.COM
T: 020 7588624
M: 07985035333

JOB 22 QUICKSWOOD
LONDON NW3 3RS

TITLE PROPOSED SIDE ELEVATION (NORTH)

DATE 2021.06.10	SCALE 1:50@A3	STATUS PLANNING
PROJECT NO. Q22	DRAWING NO. PP5	REVISION A