


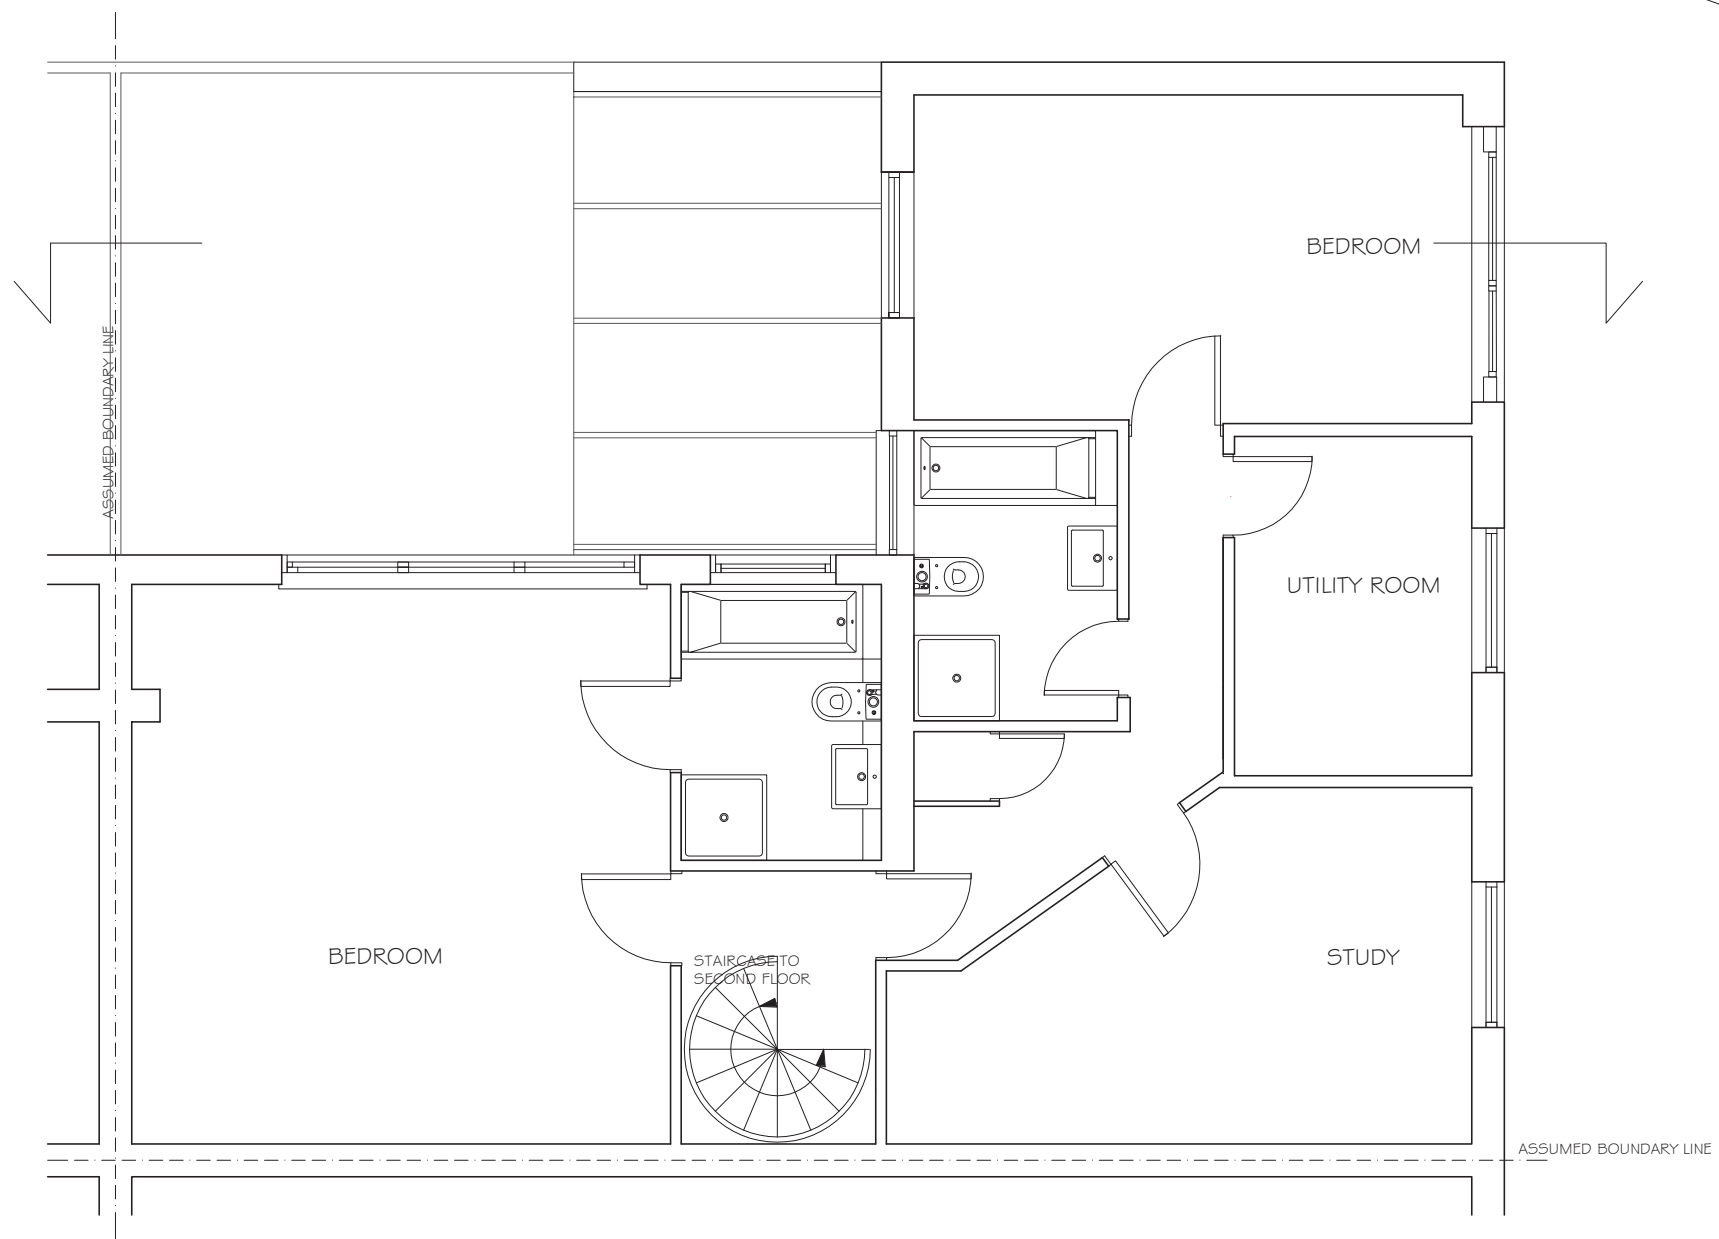

REVISIONS
REV DATE REVISION NOTES:

KEY



NOTES
1. Do not scale from this drawing.
2. All dimensions to be checked on site by the contractor and such dimensions to be his responsibility.
3. Report all drawing errors, omissions and discrepancies to the architect/designer.

KASIA WHITFIELD DESIGN

KASIAWHITFIELD@GMAIL.COM
T: 020 75869624
M: 07989035332

22 QUICKSWOOD
LONDON NW3 3RS

TITLE PROPOSED FIRST FLOOR PLAN

DATE 2022.05.05	SCALE 1:50@A3	STATUS PLANNING
PROJECT NO. Q22.2	DRAWING NO. PP1	REVISION



REVISIONS		
REV	DATE	REVISION NOTES
A	2022.05.06	AMENDMENTS TO THE RENDER AREA

KEY

- NOTES
- Do not scale from this drawing.
 - All dimensions to be checked on site by the contractor and such dimensions to be his responsibility.
 - Report all drawing errors, omissions and discrepancies to the architect/designer.

KASIA WHITFIELD DESIGN

KASIAWHITFIELD@GMAIL.COM
 T: 020 75869624
 M: 07989035332

JOB: 22 QUICKSWOOD
 LONDON NW3 3RS

TITLE: PROPOSED FRONT ELEVATION (EAST)

DATE	SCALE	STATUS
2022.05.05	1:50@A3	PLANNING
PROJECT NO.	DRAWING NO.	REVISION
Q22.2	PP4	A



22 QUICKSWOOD

0m 5m

REVISIONS

REV	DATE	REVISION NOTES:
A	2022.05.06	AMENDMENTS TO THE PARAPET WALLS & RENDERED AREA

KEY

CONCRETE COPING
STONE TO MATCH
EXISTING

RENDER TO MATCH
EXISTING

BRICKWORK TO
MATCH EXISTING

RENDER AS
EXISTING

ASSUMED
BOUNDARY LINE



22 QUICKSWOOD

NOTES

1. Do not scale from this drawing.
2. All dimensions to be checked on site by the contractor and such dimensions to be his responsibility.
3. Report all drawing errors, omissions and discrepancies to the architect/designer.

KASIA WHITFIELD DESIGN

KASIAWHITFIELD@GMAIL.COM
T: 020 7586924
M: 0798903532

JOB
22 QUICKSWOOD
LONDON NW3 3RS

TITLE
PROPOSED SIDE ELEVATION (NORTH)

DATE	SCALE	STATUS
2022.05.05	1:50@A3	PLANNING
PROJECT NO.	DRAWING NO.	REVISION
Q22.2	PP5	A

0m 5m



ASSUMED SECTION THROUGH
HOUSE NO.7 CONYBEARE

22 QUICKSWOOD

0m 5m

REVISIONS

REV	DATE	REVISION NOTES:
A	2022.05.06	AMENDMENTS TO THE PARAPET WALLS & RENDERED AREA

KEY

NOTES

1. Do not scale from this drawing.
2. All dimensions to be checked on site by the contractor and such dimensions to be his responsibility.
3. Report all drawing errors, omissions and discrepancies to the architect/designer.

KASIA WHITFIELD DESIGN

KASIAWHITFIELD@GMAIL.COM
T: 020 75869624
M: 07989035332

22 QUICKSWOOD
LONDON NW3 3RS

TITLE PROPOSED REAR ELEVATION (WEST)

DATE	SCALE	STATUS
2022.05.05	1:50@A3	PLANNING
PROJECT NO.	DRAWING NO.	REVISION
Q22.2	PP6	A



REVISIONS		
REV	DATE	REVISION NOTES
A	2022.05.06	AMENDMENTS TO THE PARAPET WALLS & RENDERED AREA

KEY

- NOTES
- Do not scale from this drawing.
 - All dimensions to be checked on site by the contractor and such dimensions to be his responsibility.
 - Report all drawing errors, omissions and discrepancies to the architect/designer.

KASIA WHITFIELD DESIGN

KASIAWHITFIELD@GMAIL.COM
 T: 020 75869624
 M: 0798905332

JOB 22 QUICKSWOOD
 LONDON NW3 3RS

TITLE PROPOSED SECTION

DATE	SCALE	STATUS
2022.05.05	1:50@A3	PLANNING
PROJECT NO.	DRAWING NO.	REVISION
Q22.2	PP7	A

