
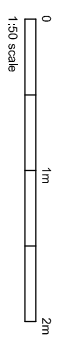
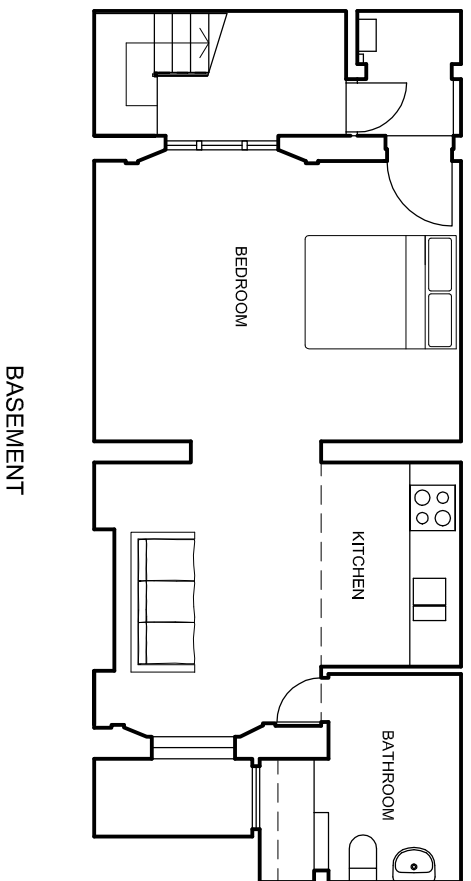
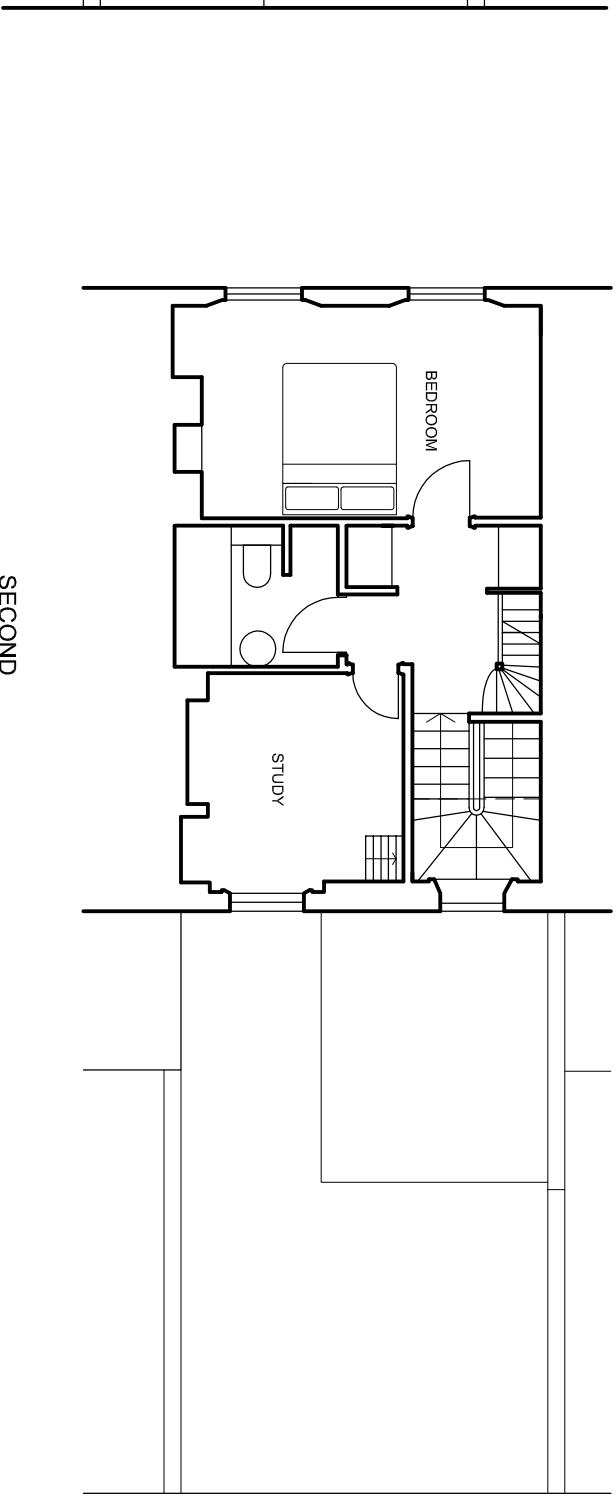
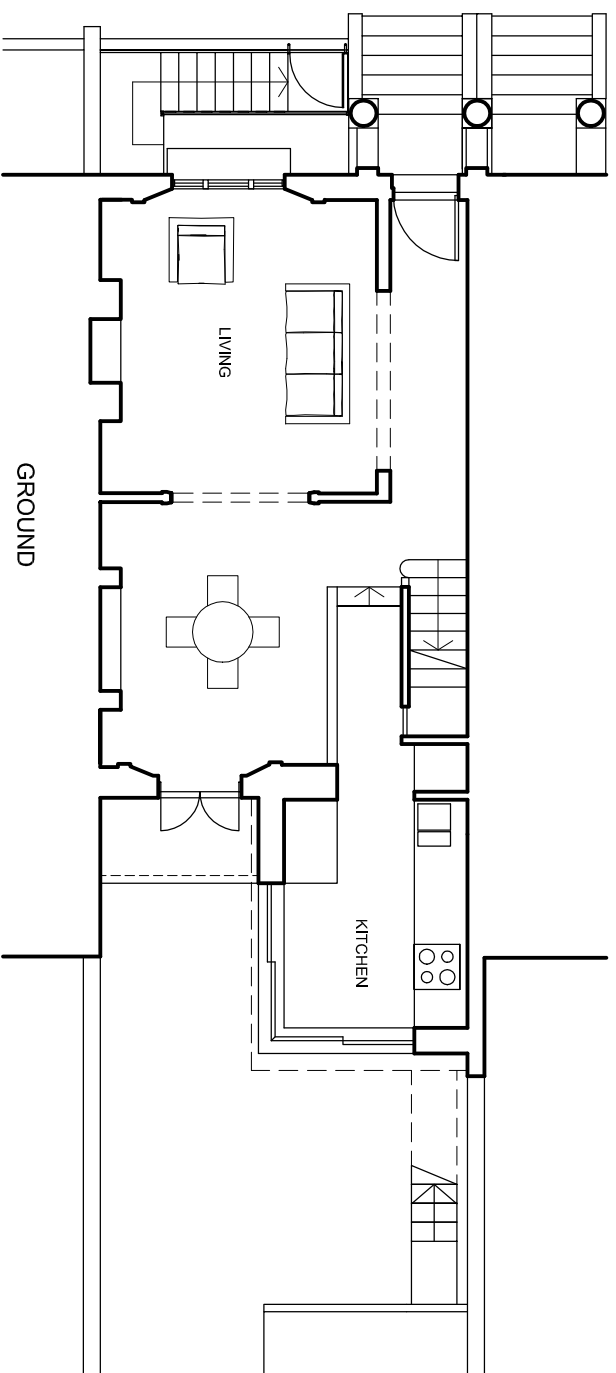
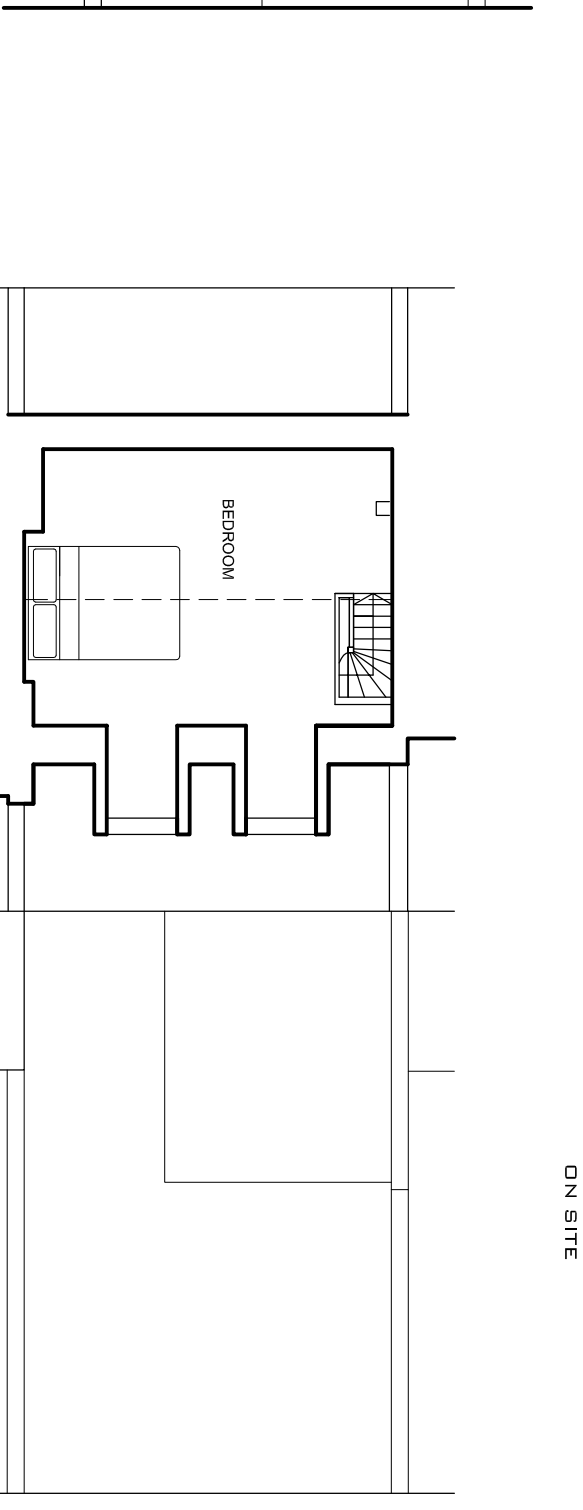


NOTES
DO NOT SCALE FROM DRAWING.
DIMENSIONS TO BE CONFIRMED
ON SITE

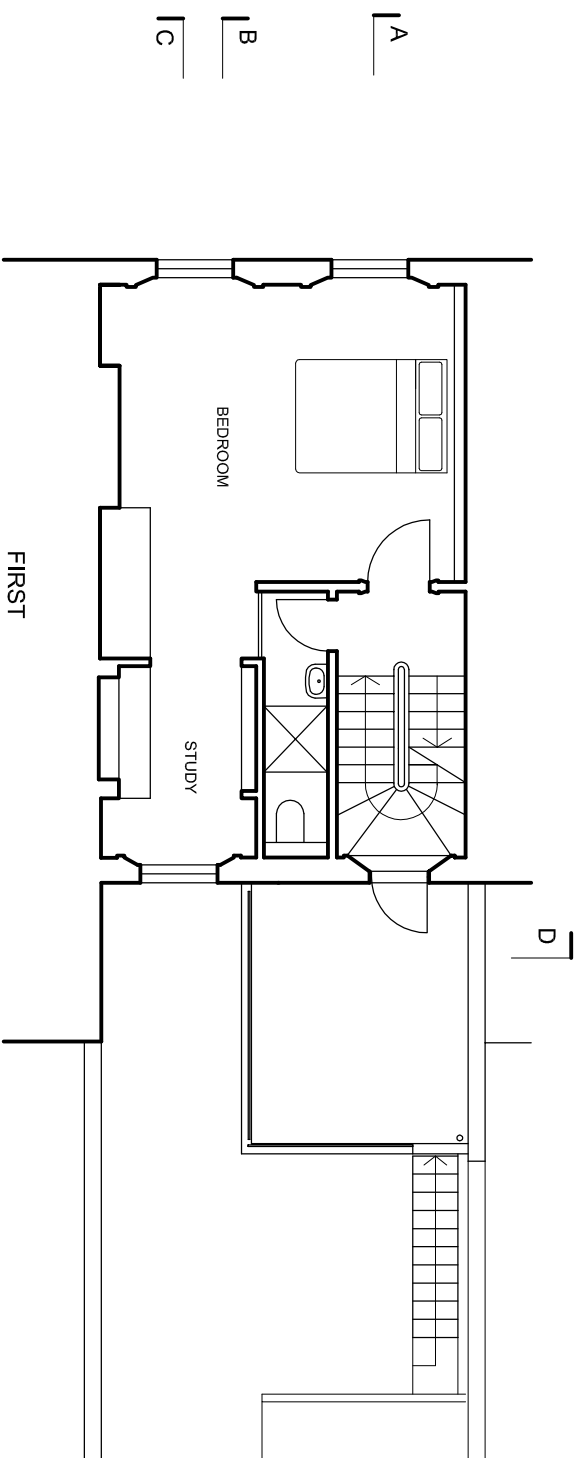

DAVIES ARCHITECTURE ©
28 ELLIOTT SQ
LONDON NW3 3SU
TEL 020 7483 0669

JOB
5 CHAMBERLAIN ST
LONDON NW1 8XB

TITLE
EXISTING
PLANS

DATE 13.5.22
SCALE 1:100 @A3

DRAWING NO CHAS-EX-100-01

BASEMENT

GROUND

SECOND

THIRD

FIRST

BEDROOM

KITCHEN

BATHROOM

LIVING

KITCHEN

BEDROOM

STUDY


BEDROOM

STUDY


BEDROOM

NOTES


DO NOT SCALE FROM DRAWING.
DIMENSIONS TO BE CONFIRMED
ON SITE

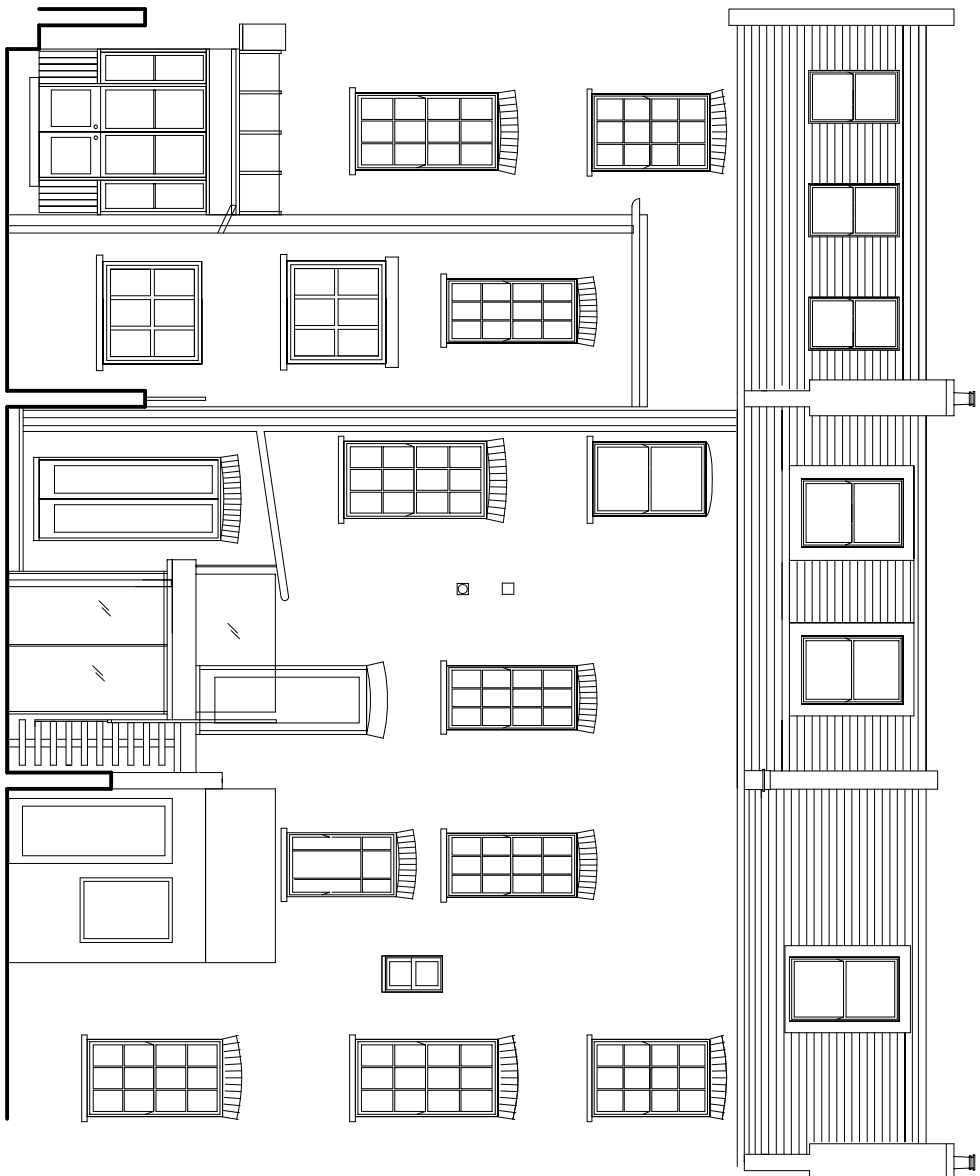

REAR ELEVATION

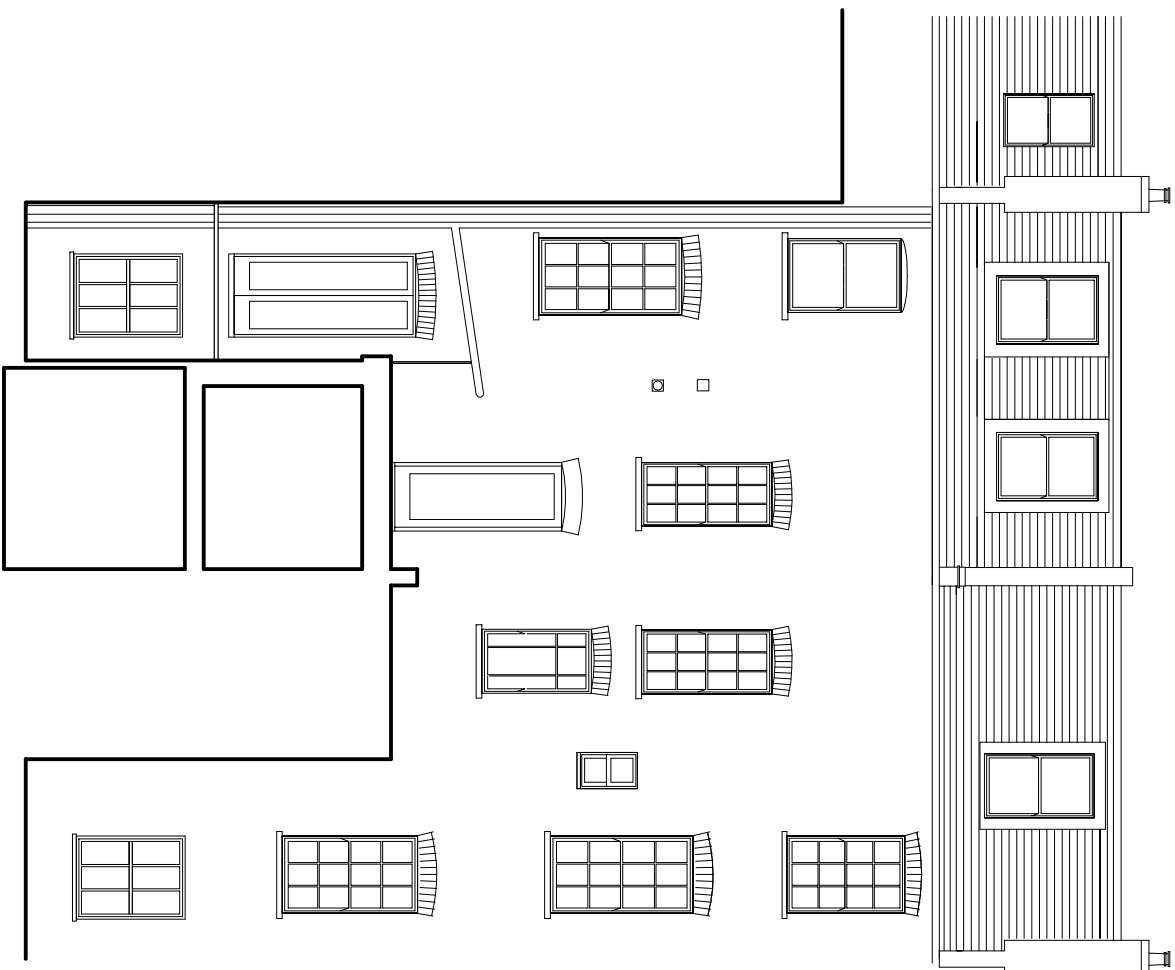

SECTION D

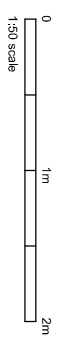

DAVIES ARCHITECTURE ©

28 ELLIOTT SQ
LONDON NW3 3SU
TEL 020 7483 0669

JOB
5 CHAMBERLAIN ST
LONDON NW1 8XB


TITLE
EXISTING
REAR ELEVATION
SECTION D

DATE 13.5.22
SCALE 1:100 @A3

DRAWING NO CHAS-EX-100-01


NOTES

DO NOT SCALE FROM DRAWING.
DIMENSIONS TO BE CONFIRMED
ON SITE

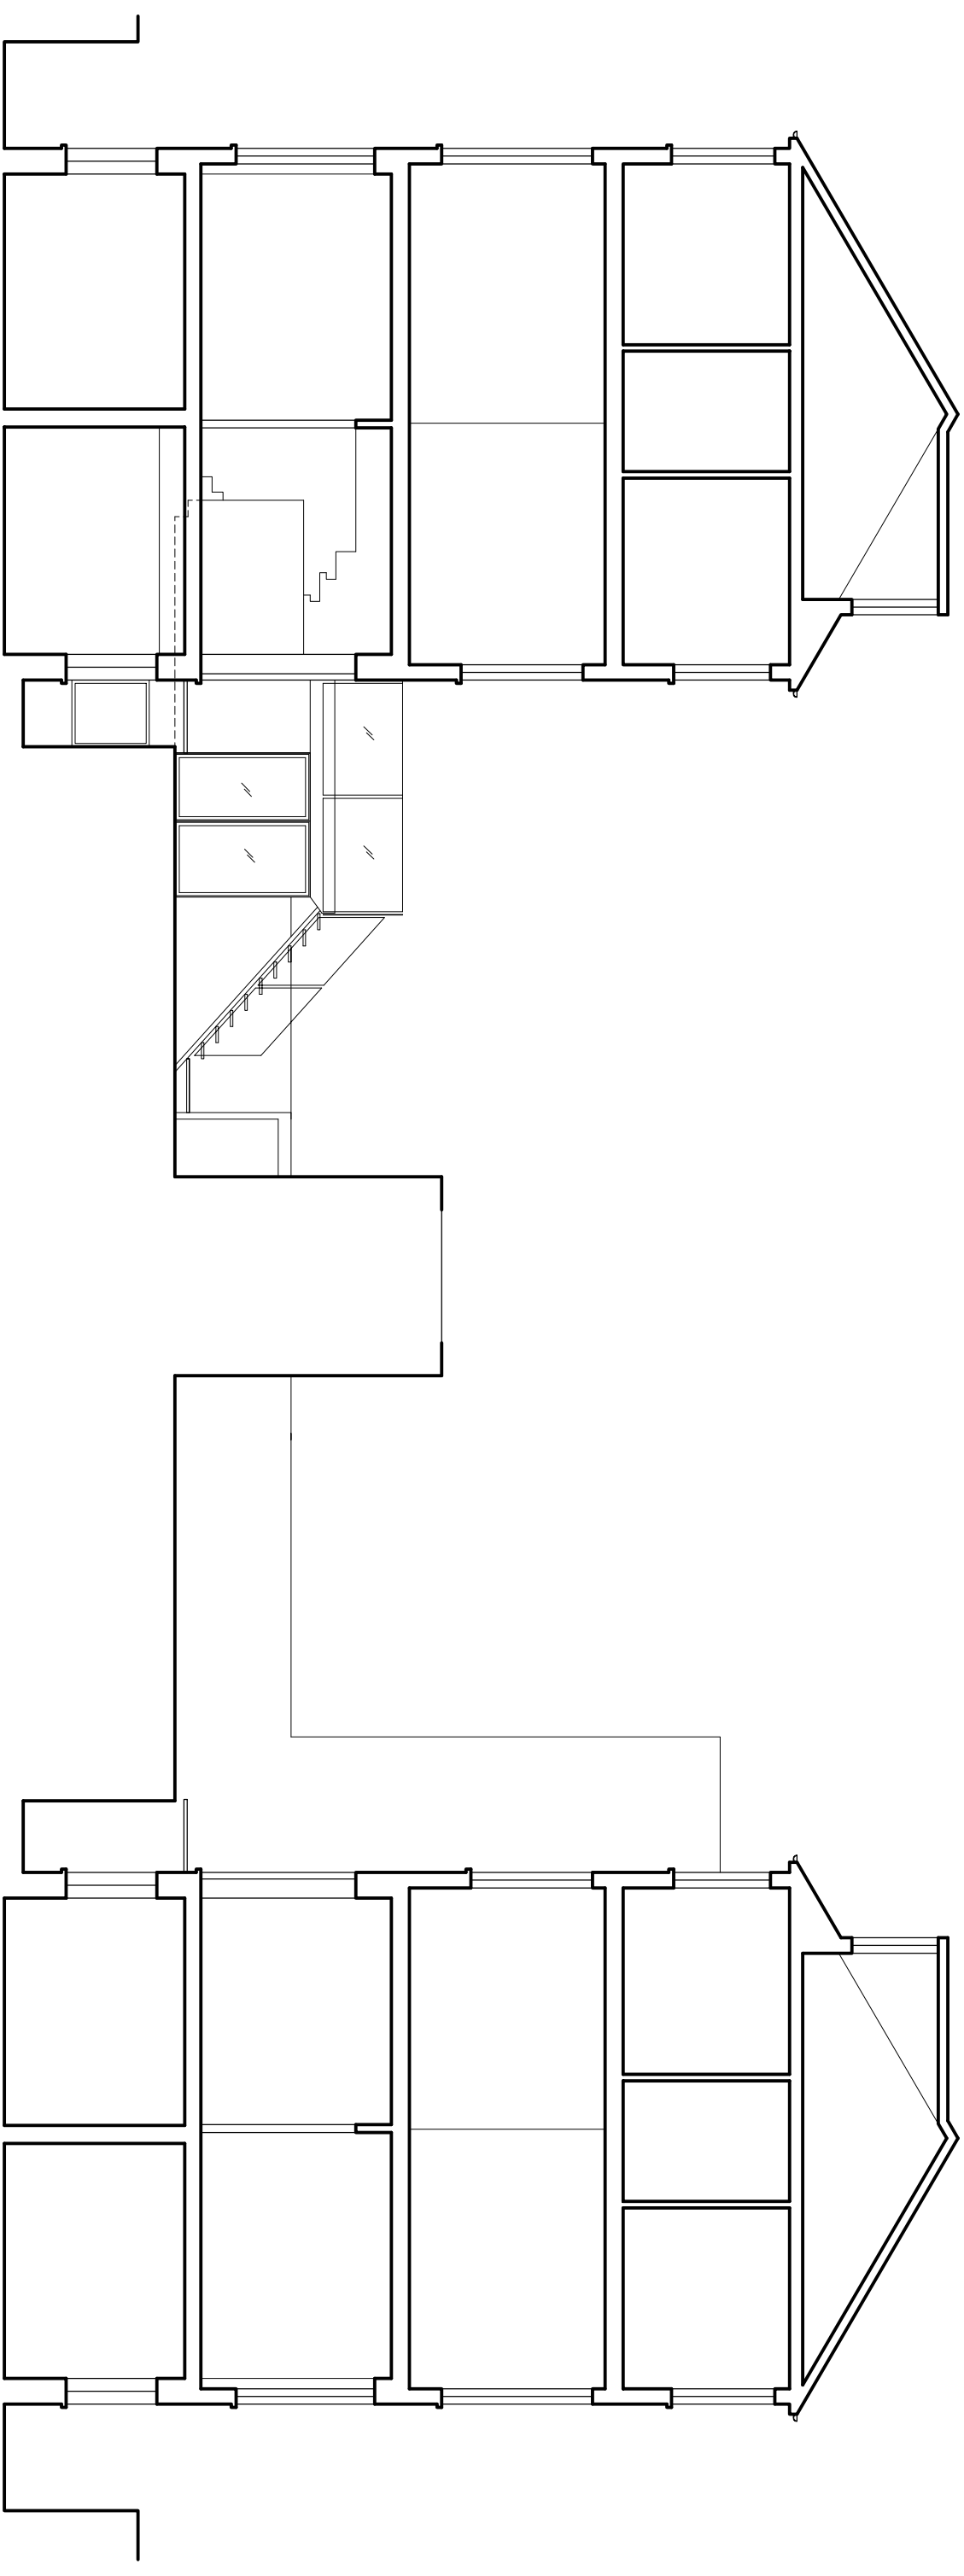

SECTION B

SECTION C

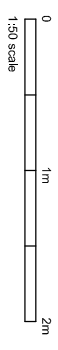

DAVIES ARCHITECTURE ©

28 ELLIOTT SQ
LONDON NW3 3SU
TEL 020 7483 0669







JOB
5 CHAMBERLAIN ST
LONDON NW1 8XB

TITLE
EXISTING
REAR ELEVATION
SECTION D

DATE 13.5.22
SCALE 1:100 @A3

DRAWING NO CHAS-EX-100-02

NOTES
DO NOT SCALE FROM DRAWING.
DIMENSIONS TO BE CONFIRMED
ON SITE

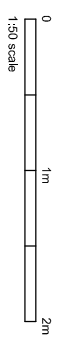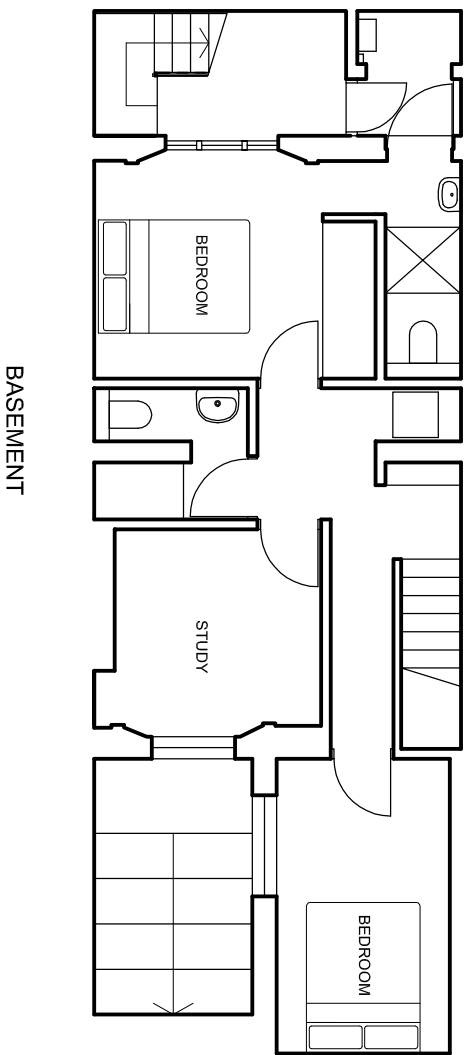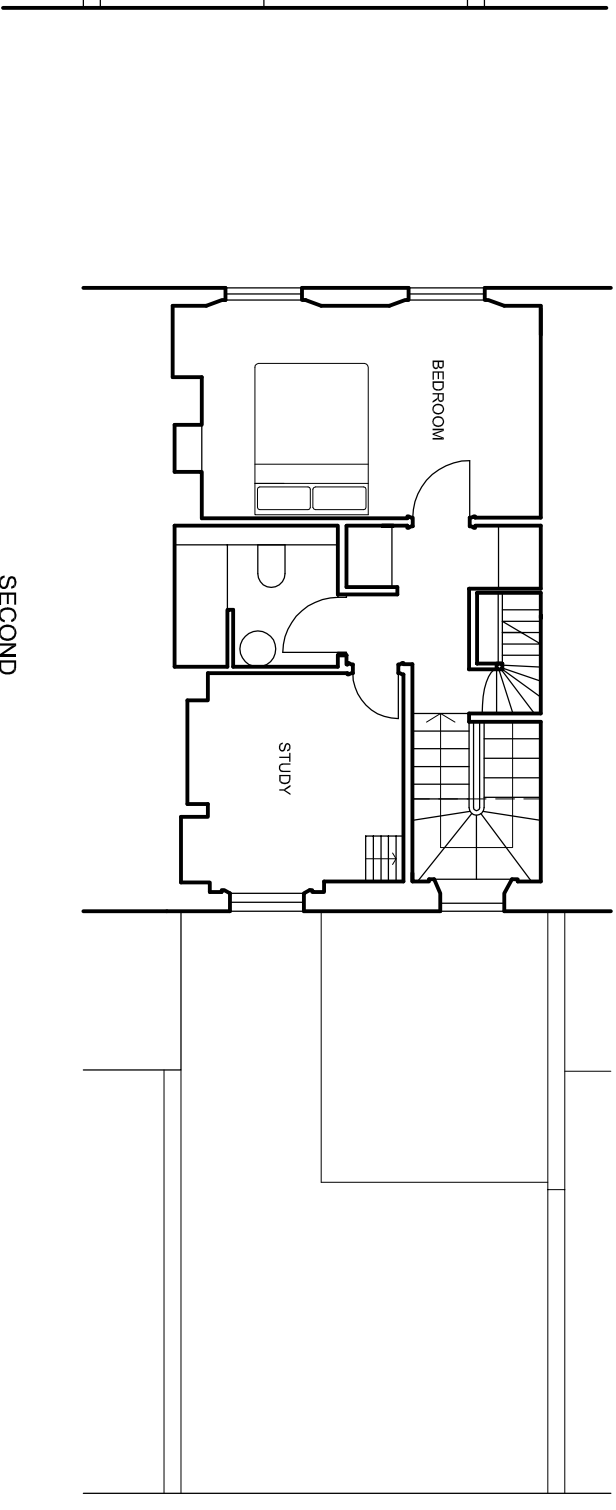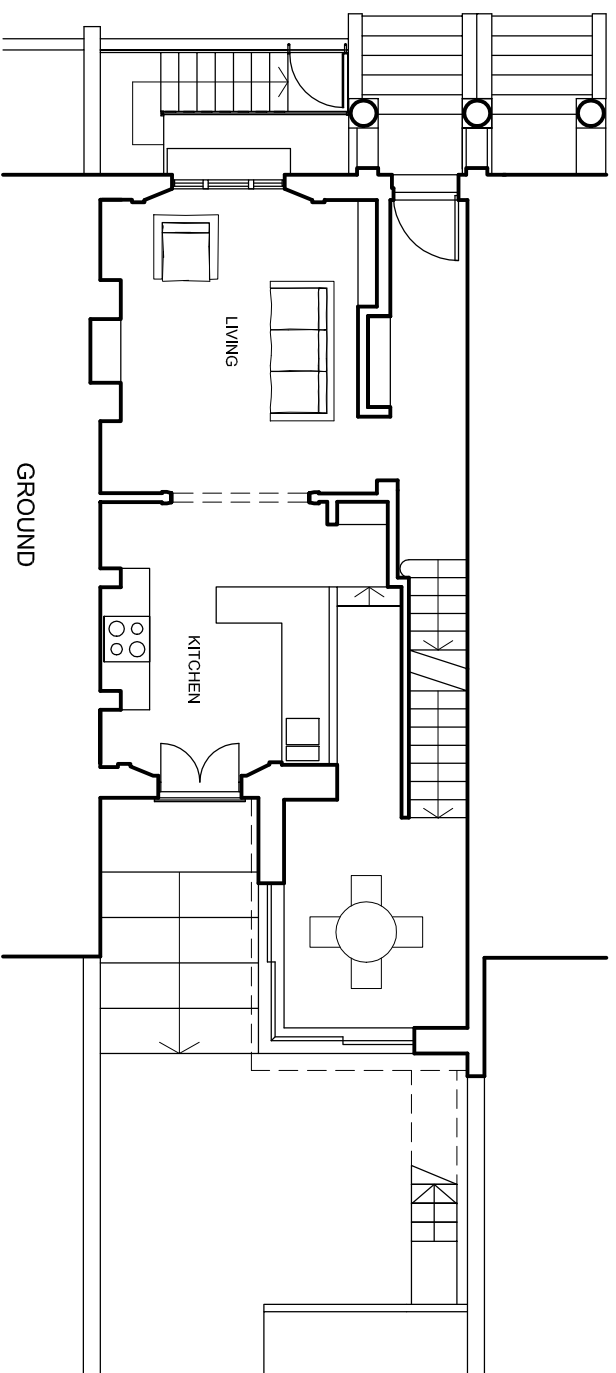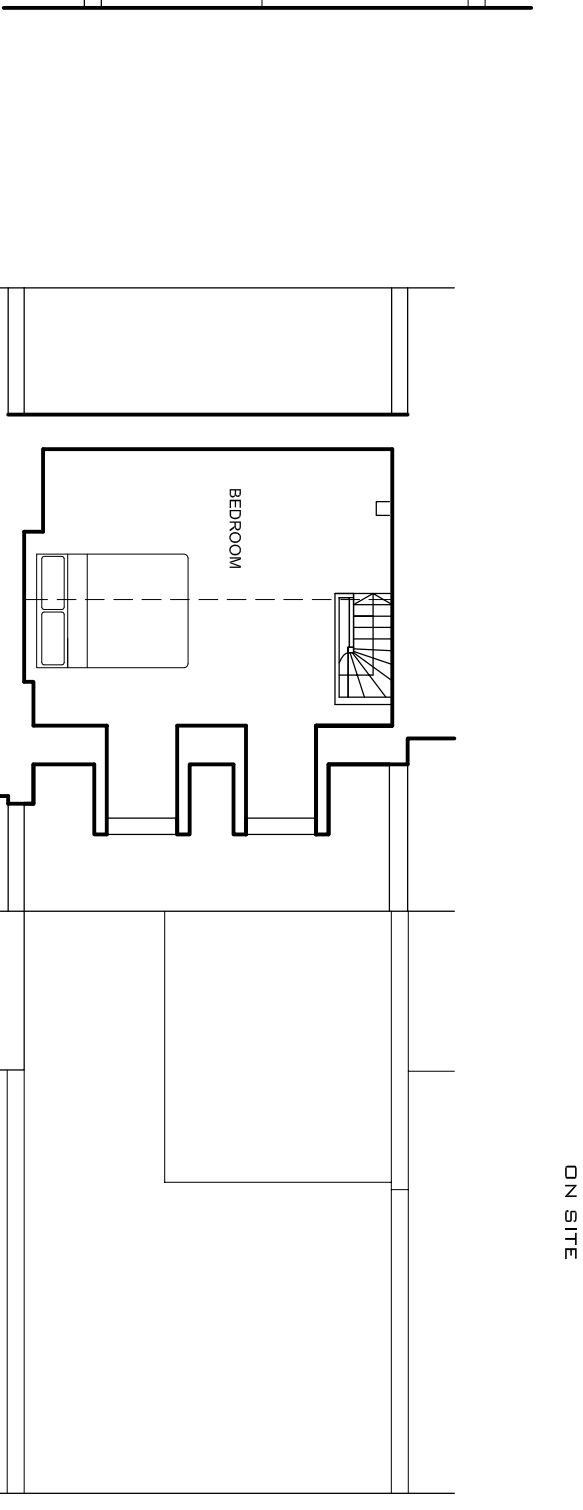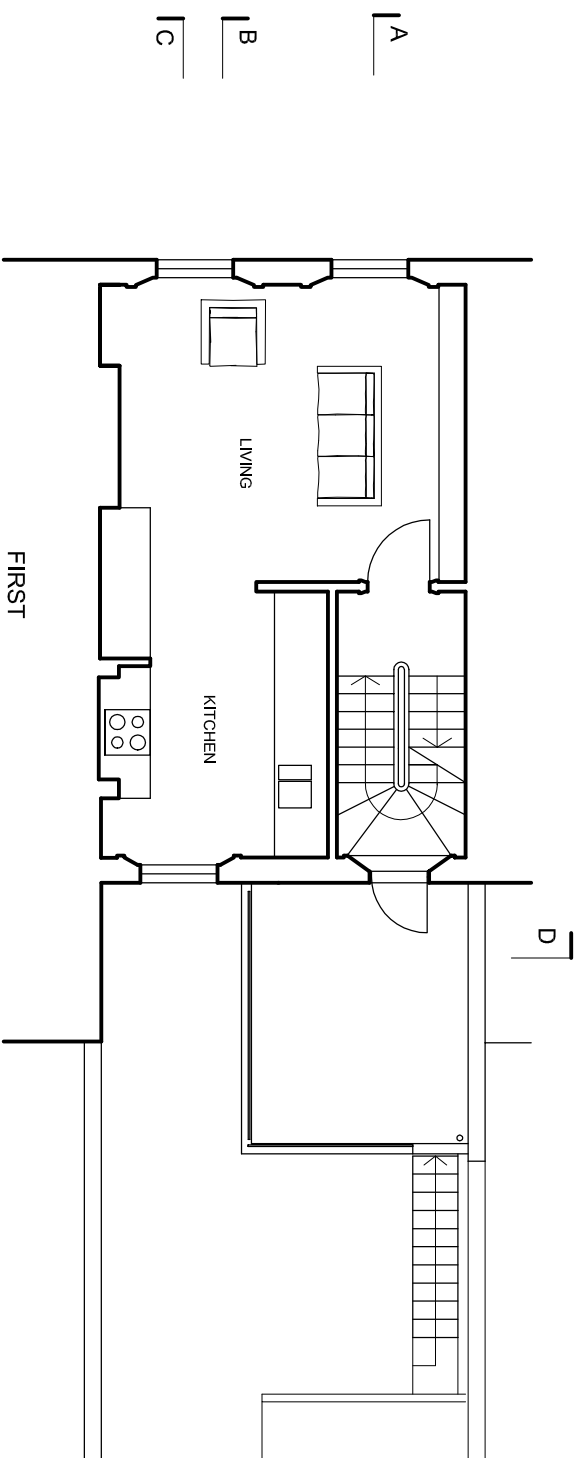

DAVIES ARCHITECTURE ©
28 ELLIOTT SQ
LONDON NW3 3SU
TEL 020 7483 0669

JOB
5 CHAMBERLAIN ST
LONDON NW1 8XB

TITLE
PROPOSALS
PLANS

DATE 13.5.22
SCALE 1:100 @A3

DRAWING NO CHAS-EX-100-01

BASEMENT

GROUND


SECOND

FIRST


THIRD

NOTES


DO NOT SCALE FROM DRAWING.
DIMENSIONS TO BE CONFIRMED
ON SITE

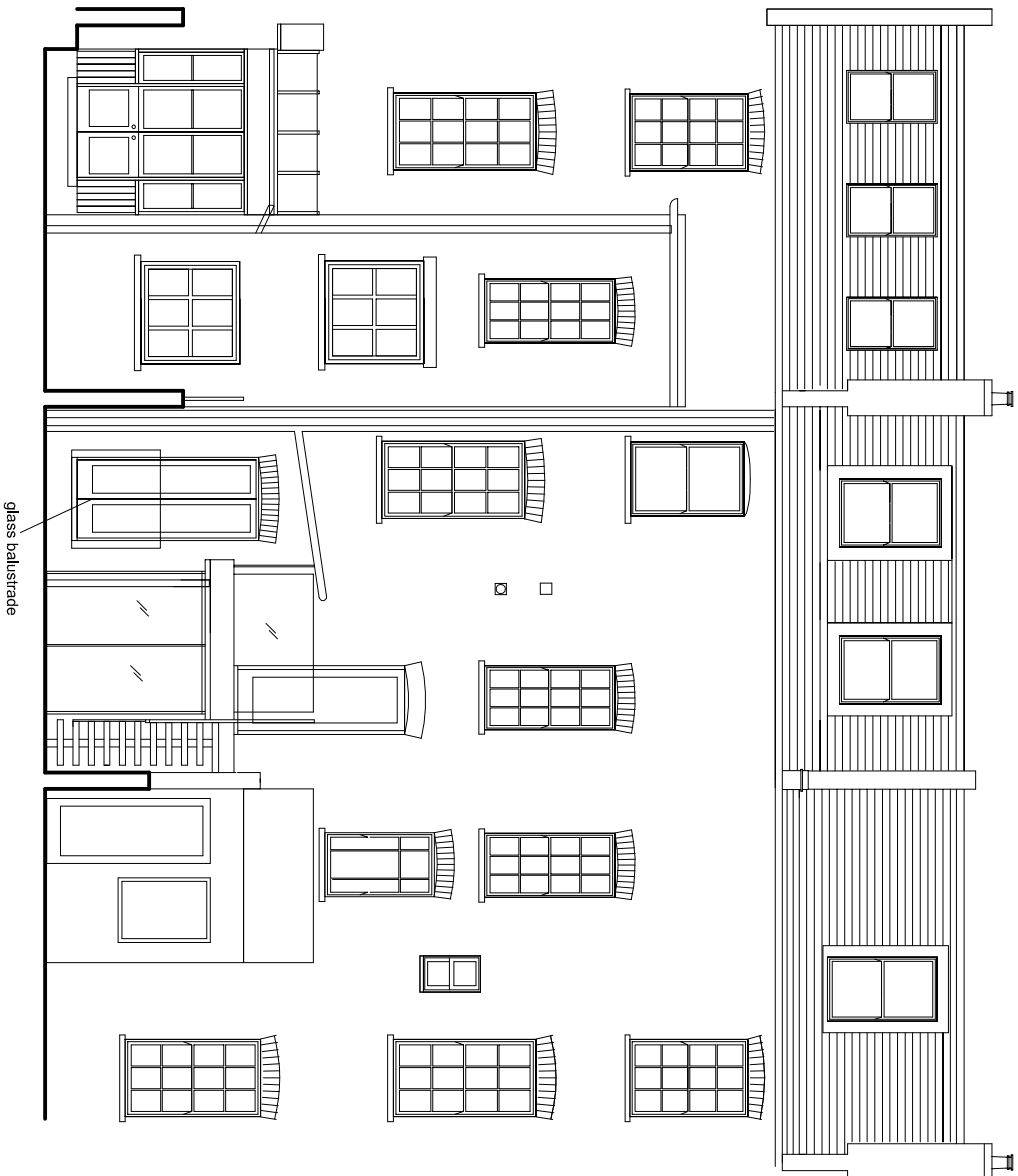

REAR ELEVATION

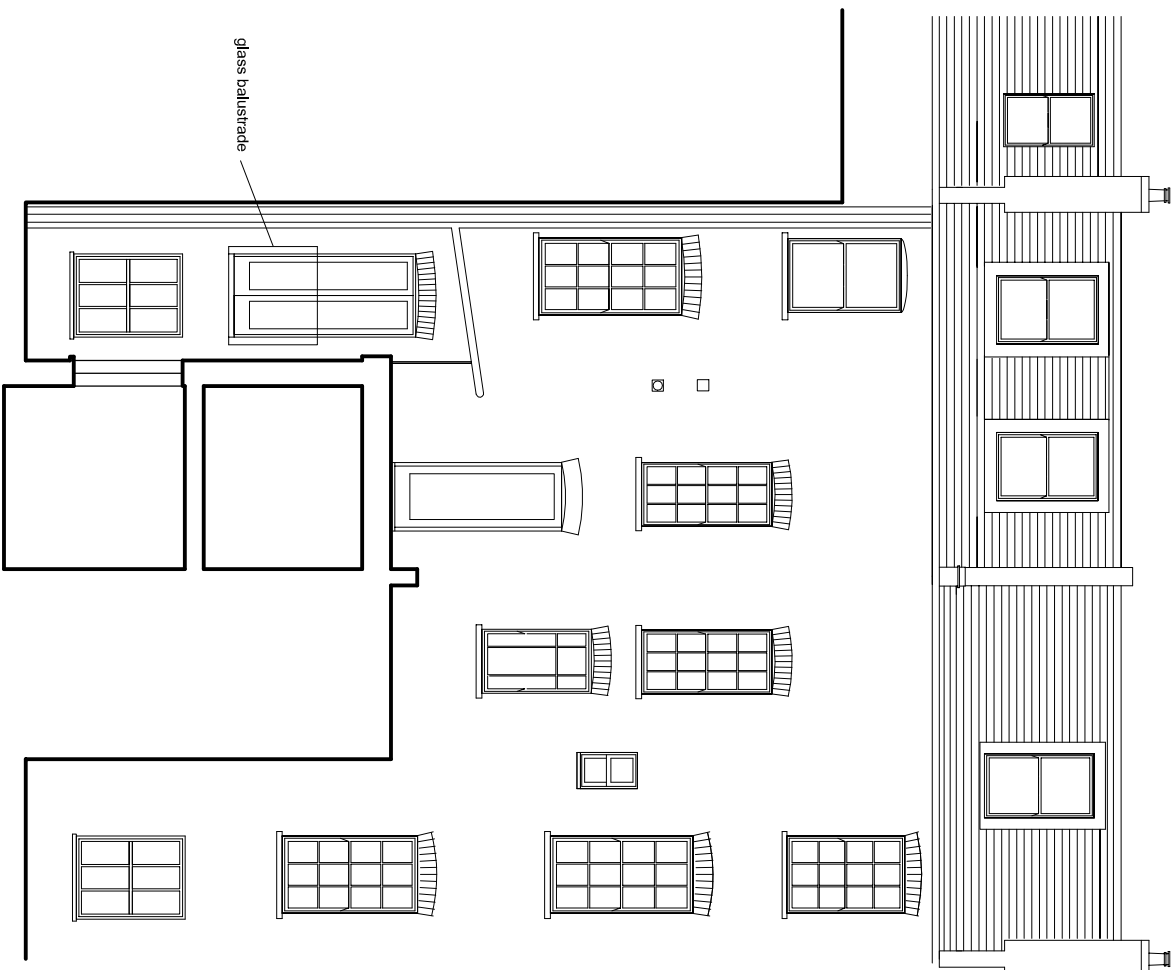

SECTION D

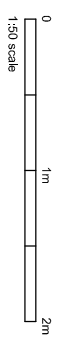

DAVIES ARCHITECTURE ©

28 ELLIOTT SQ
LONDON NW3 3SU
TEL 020 7483 0669

JOB
5 CHAMBERLAIN ST
LONDON NW1 8XB


TITLE
PROPOSALS
REAR ELEVATION
SECTION D

DATE 13.5.22
SCALE 1:100 @A3

DRAWING NO CHAS-PL-100-01


NOTES

DO NOT SCALE FROM DRAWING.
DIMENSIONS TO BE CONFIRMED
ON SITE

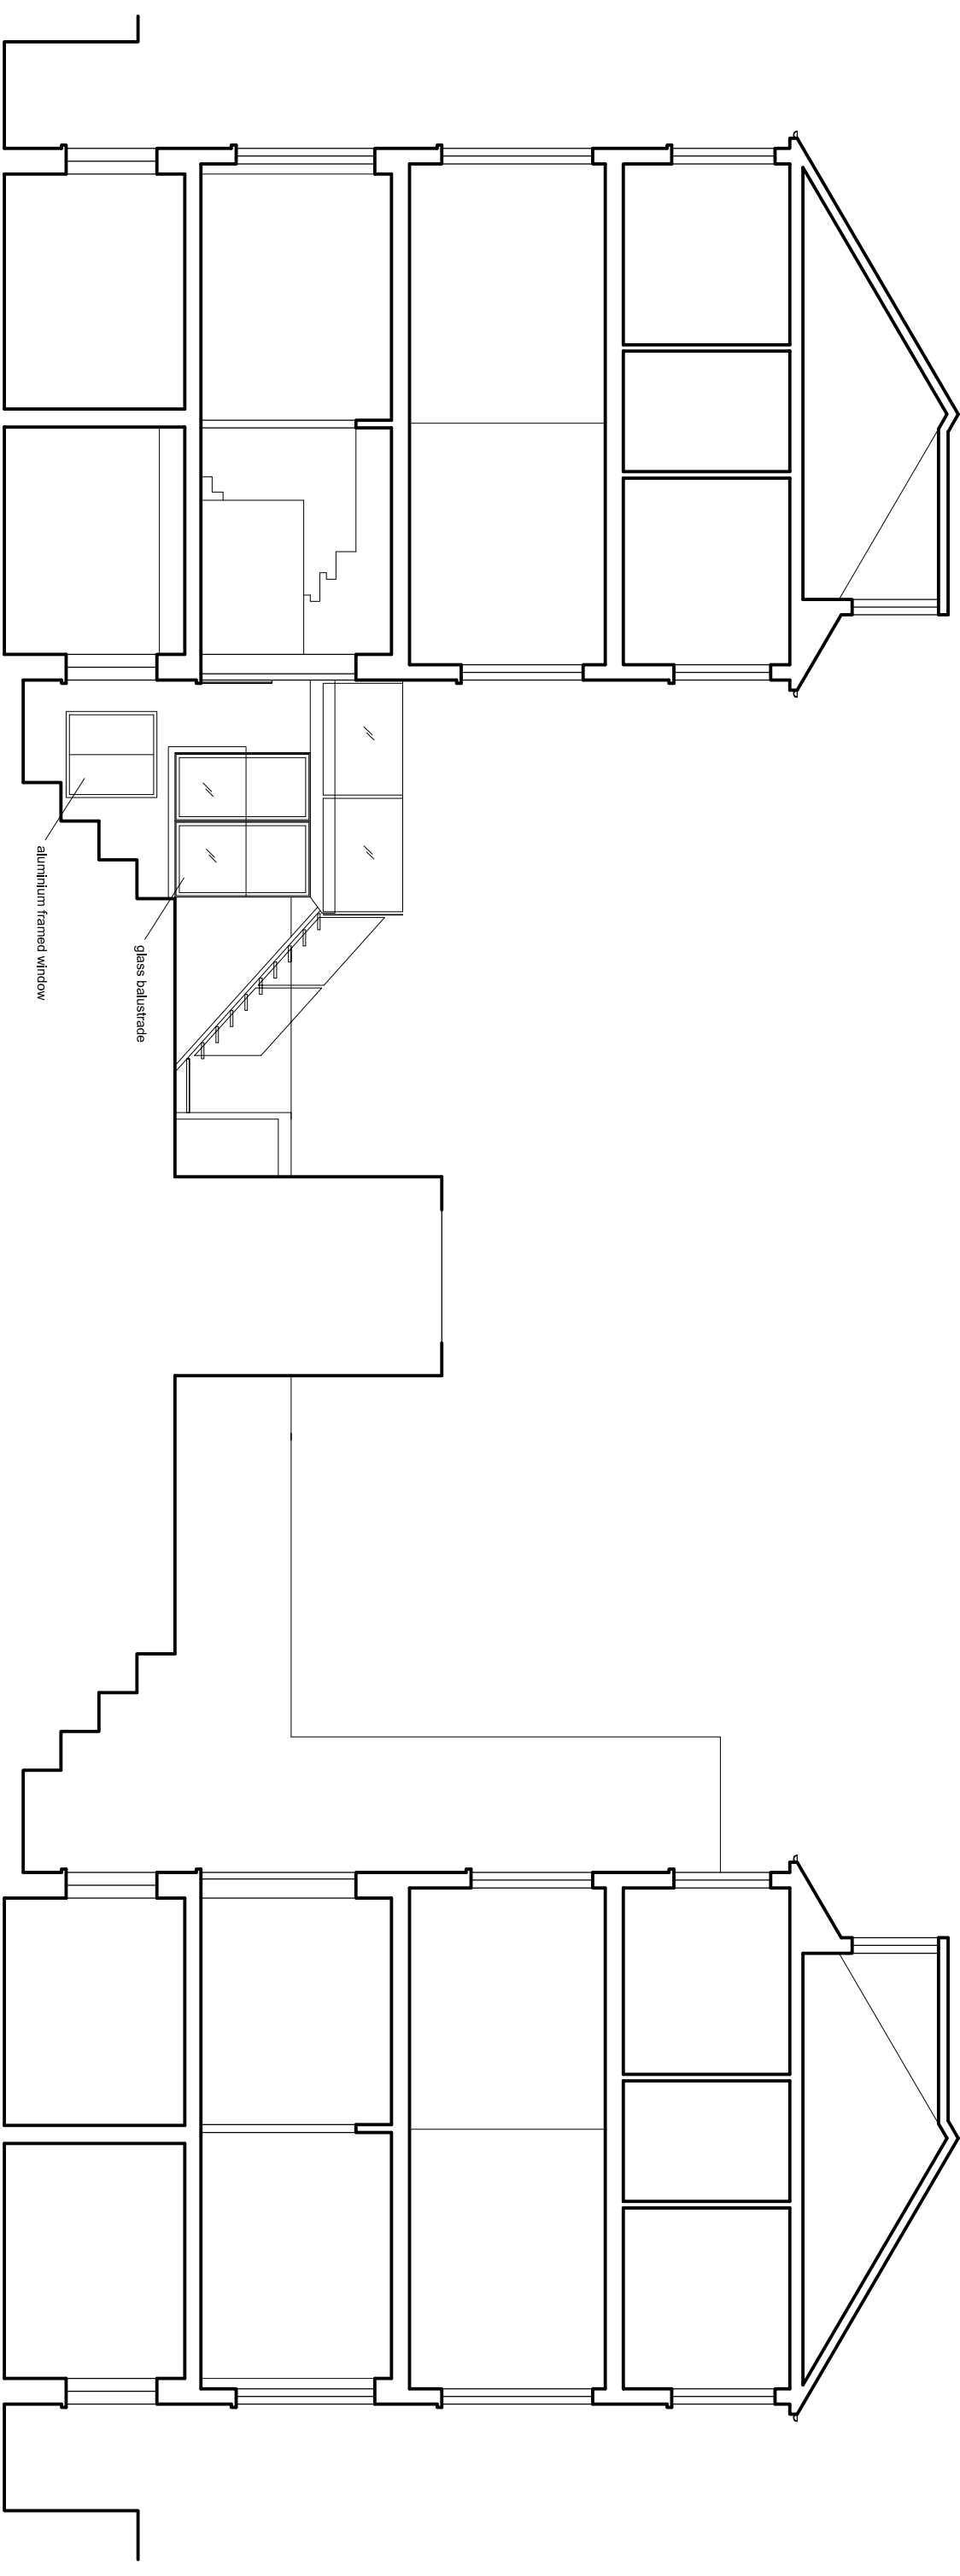

SECTION B

SECTION C

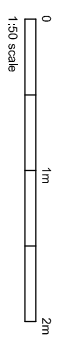

DAVIES ARCHITECTURE ©

28 ELLIOTT SQ
LONDON NW3 3SU
TEL 020 7483 0669

JOB
5 CHAMBERLAIN ST
LONDON NW1 8XB

TITLE
PROPOSALS
REAR ELEVATION
SECTION D

DATE 13.5.22
SCALE 1:100 @A3

DRAWING NO CHAS-PL-100-02