


4 LYME STREET
 CAMDEN NW1 0EH
 DRAWING SK01A
 SCALE 1:50 EAS APRIL 2022

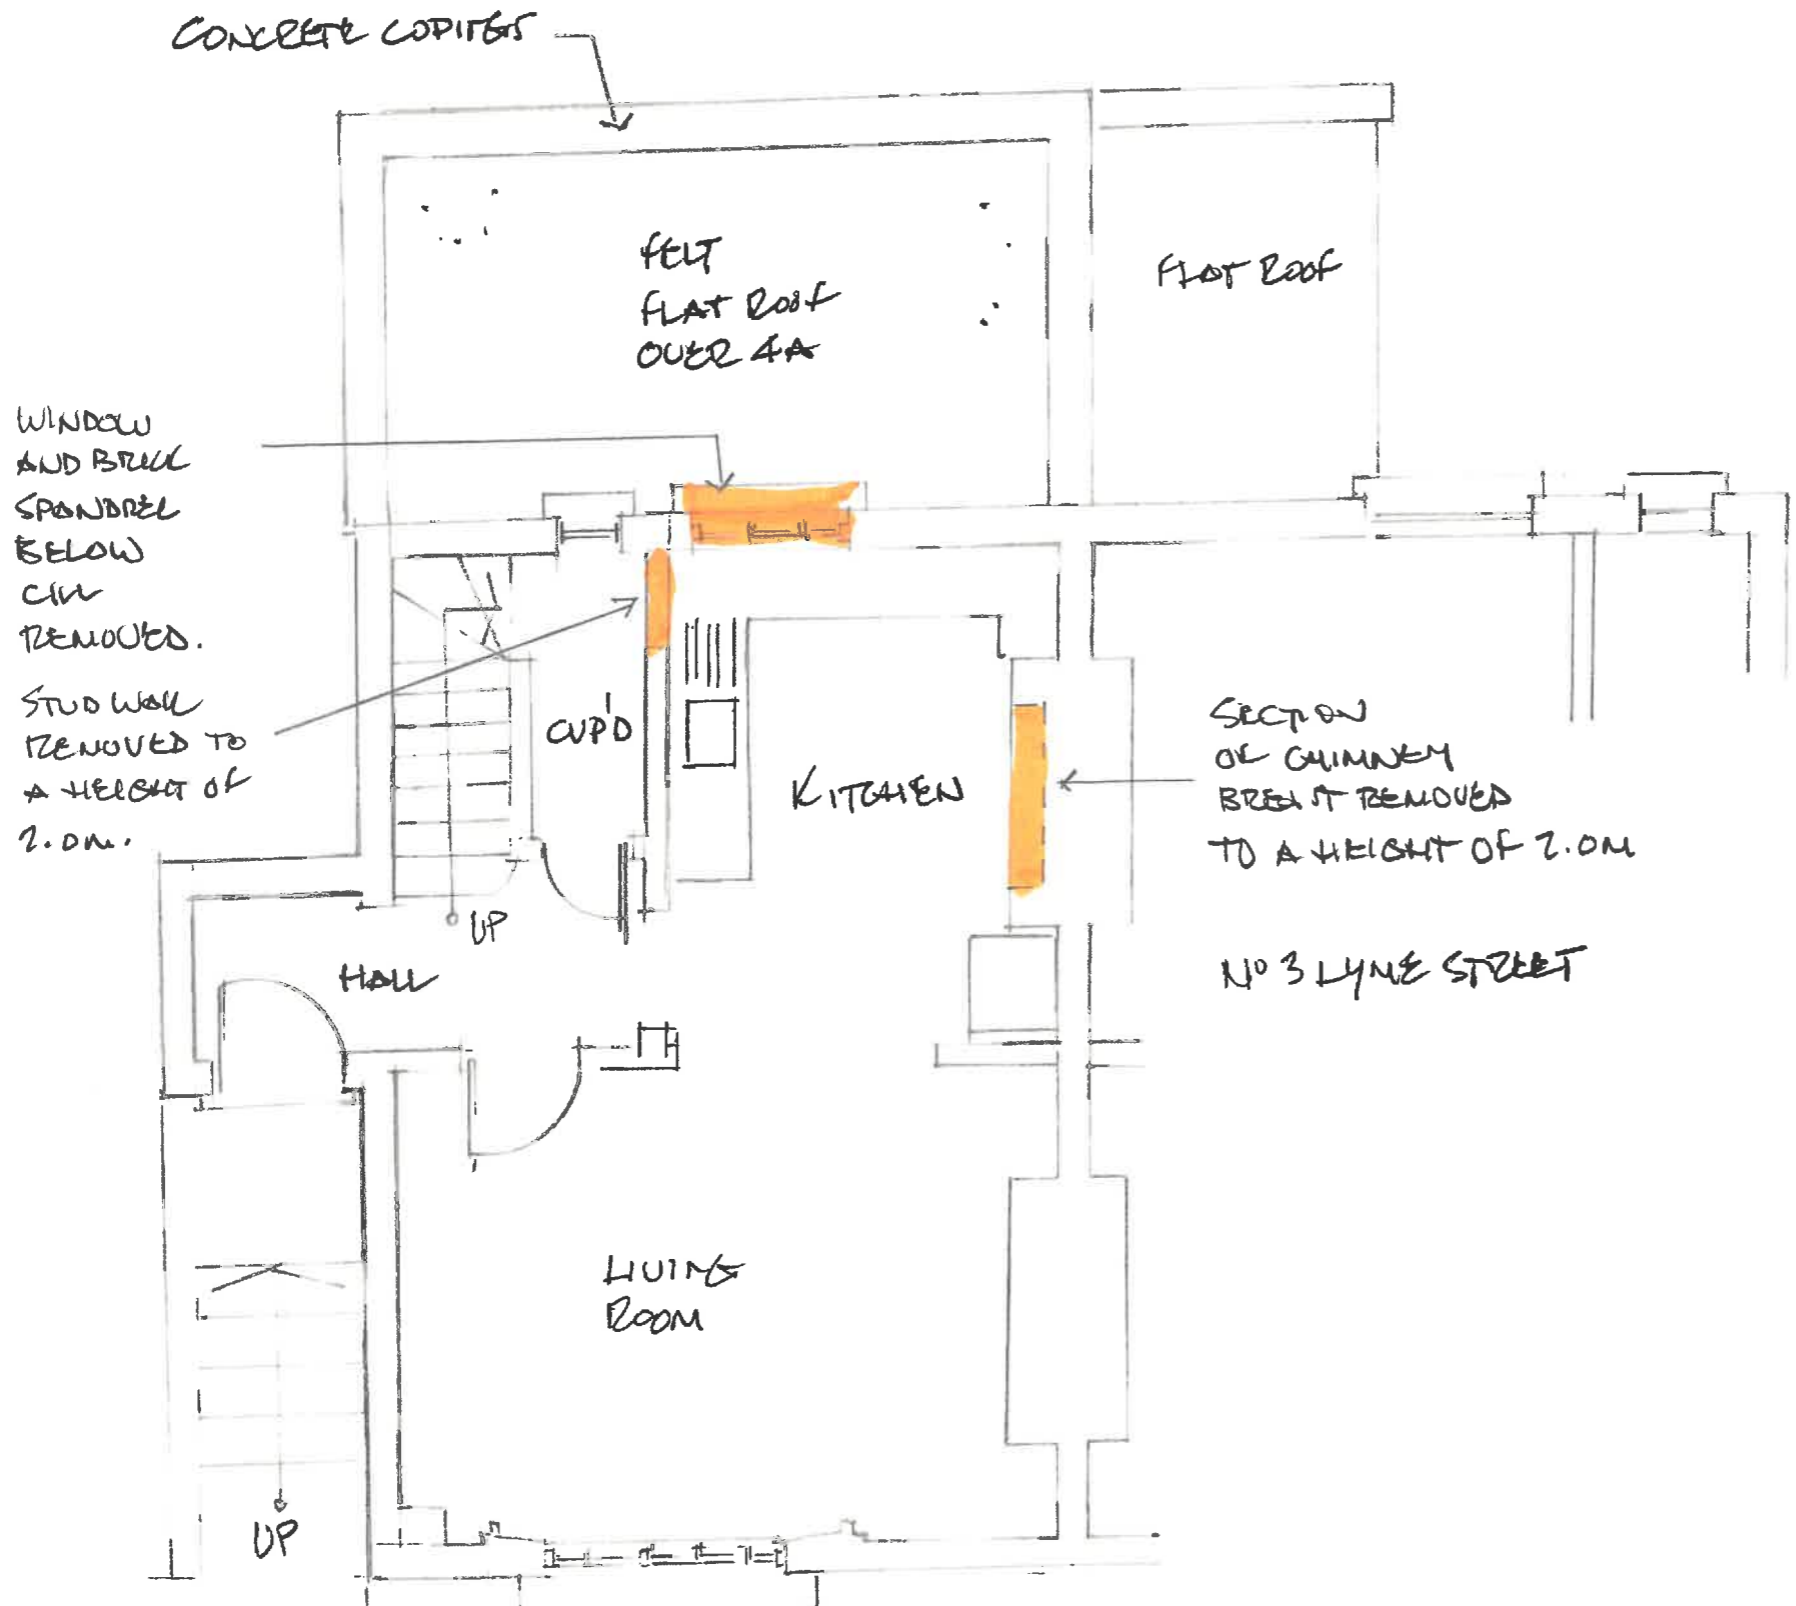

WINDOW AND BRICK SPANDREL BELOW CHIMNEY REMOVED.
STUD WALL REMOVED TO A HEIGHT OF 2.0M.

SECTION OF CHIMNEY BREAST REMOVED TO A HEIGHT OF 2.0M

NO 3 LYME STREET

EXISTING GROUND FLOOR
SHOWING DEMOLITION AREAS



4 LYME STREET
CAMDEN NW1 0EH
DRAWING SK01/DEM
SCALE 1:50 E.A.S. APRIL 2022

PLANTATION
PRIVACY SCREENS
TO BALCONY
PERIMETER
OMITTED
FOR
CLARITY.
SEE
SC10.

NEW STEEL BALCONY SUSPENDED
OVER FLAT ROOF TO N° 4A AT
LOWER GROUND.

NEW CRITICAL DOUBLE-GLAZED
PATIO DOORS INSTALLED WITHIN EXISTING
WINDOW OPENING WIDTH, RETAINING BRICK SKIN OVER.

FOR SECTION THROUGH
PROPOSED BALCONY AND
ELEVATION ON NEW
CRITICAL PATIO DOORS SEE DRAWINGS

EXISTING
FLAT
ROOF
(N° 3)

600
2100

NEW OPENING
IN SIND WALL
TO ENTER
UTILITY SPACE

NEW PARTITION
WALL TO
FORM
CLOAKS
AND
ACCESS TO
FUSE BOX.

ENTRANCE
DOOR
4 LYME
STREET

UTILITY
UNDER STAIRS.

HALL
UP
DOOR
INFILLED

KITCHEN

LIVING ROOM
TO N° 3 LYME
STREET

EXISTING CHIMNEY
BREAST CUT BACK
TO FORM RECESS FOR
RANGE COOKER.
(ALL FLUES ARE REDUNDANT,
INCLUDING THAT FROM FLAT 4A
IN LOWER GROUND)

DINING/KITCHEN
TO N° 3 LYME STREET

LIVING
ROOM
AS EXISTING


EXISTING SASH WINDOW REPAIRED
AND REFURBISHED

PROPOSED GROUND FLOOR



4 LYME STREET
CAMDEN NW1 0EH

DRAWING SK02A
SCALE 1:50 EA3 APRIL 2022

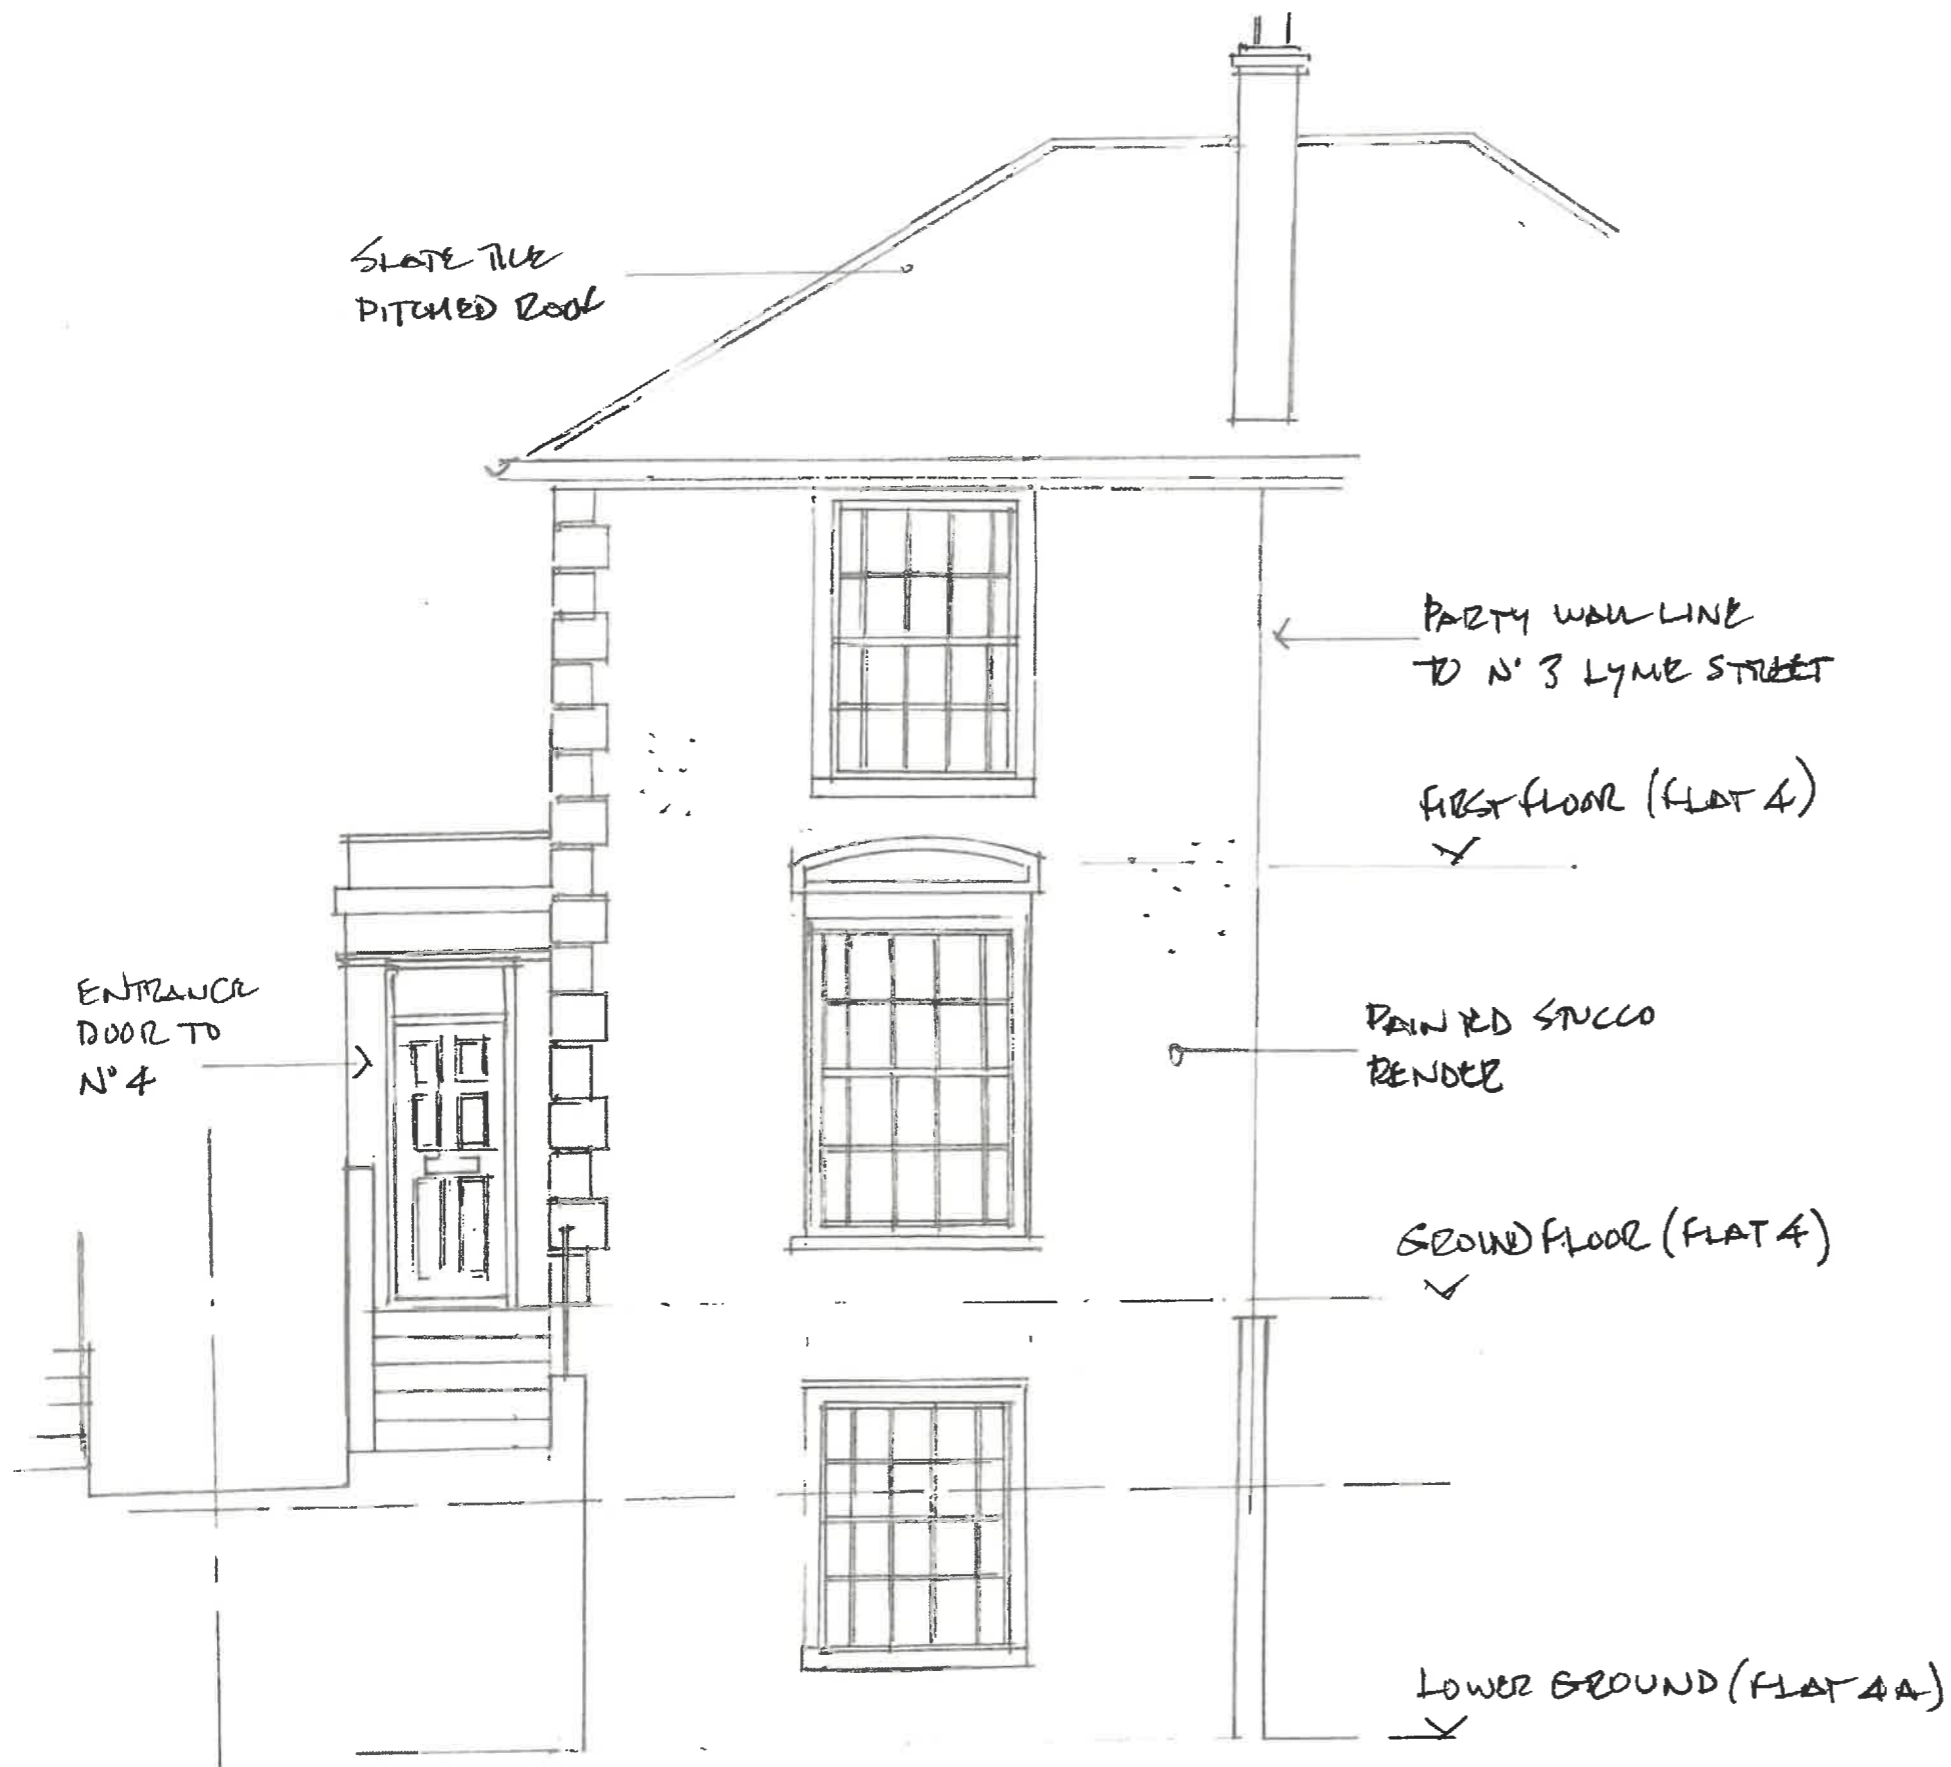


EXISTING FRONT ELEVATION (NO ALTERATIONS PROPOSED)

4 LYME STREET
CAMDEN NW1 0EH

DRAWING FK 03A

SCALE 1:50 C A3 APRIL 2022




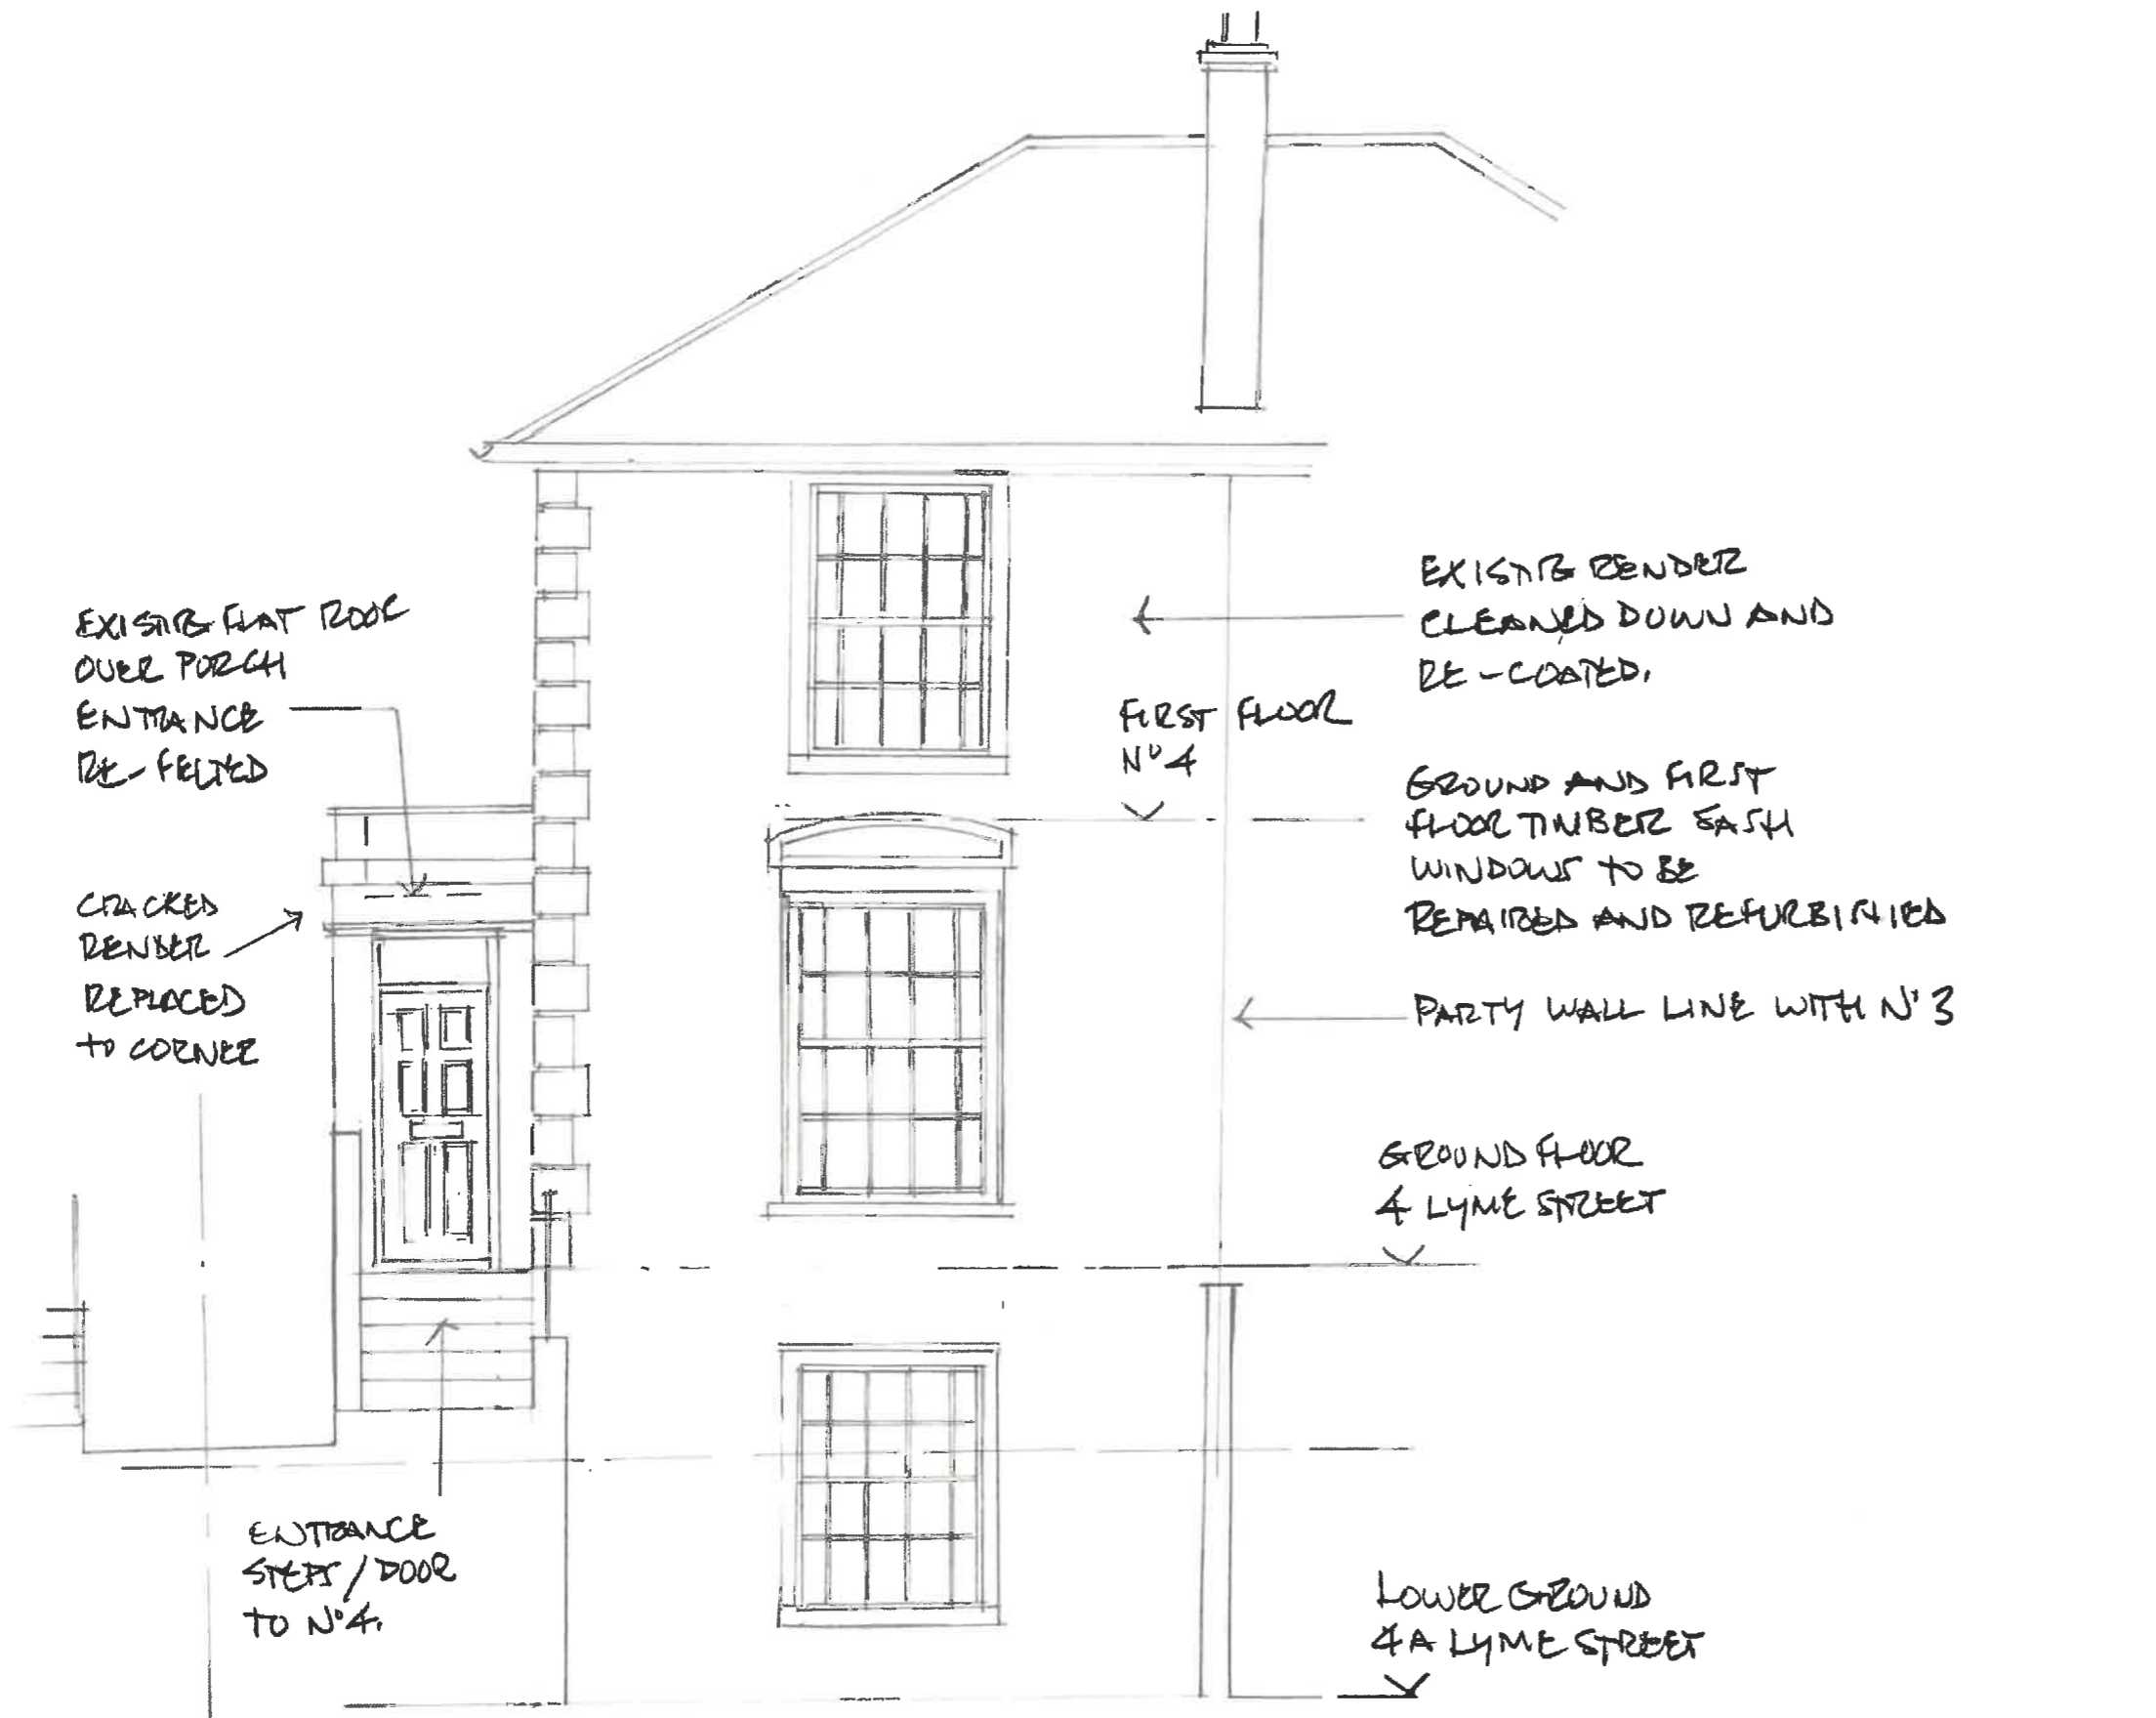

PROPOSED FRONT ELEVATION

4 LYME STREET
CAMDEN NW1 0EH

DRAWING SK04 A
SCALE 1"=50 EA3
APRIL 2022

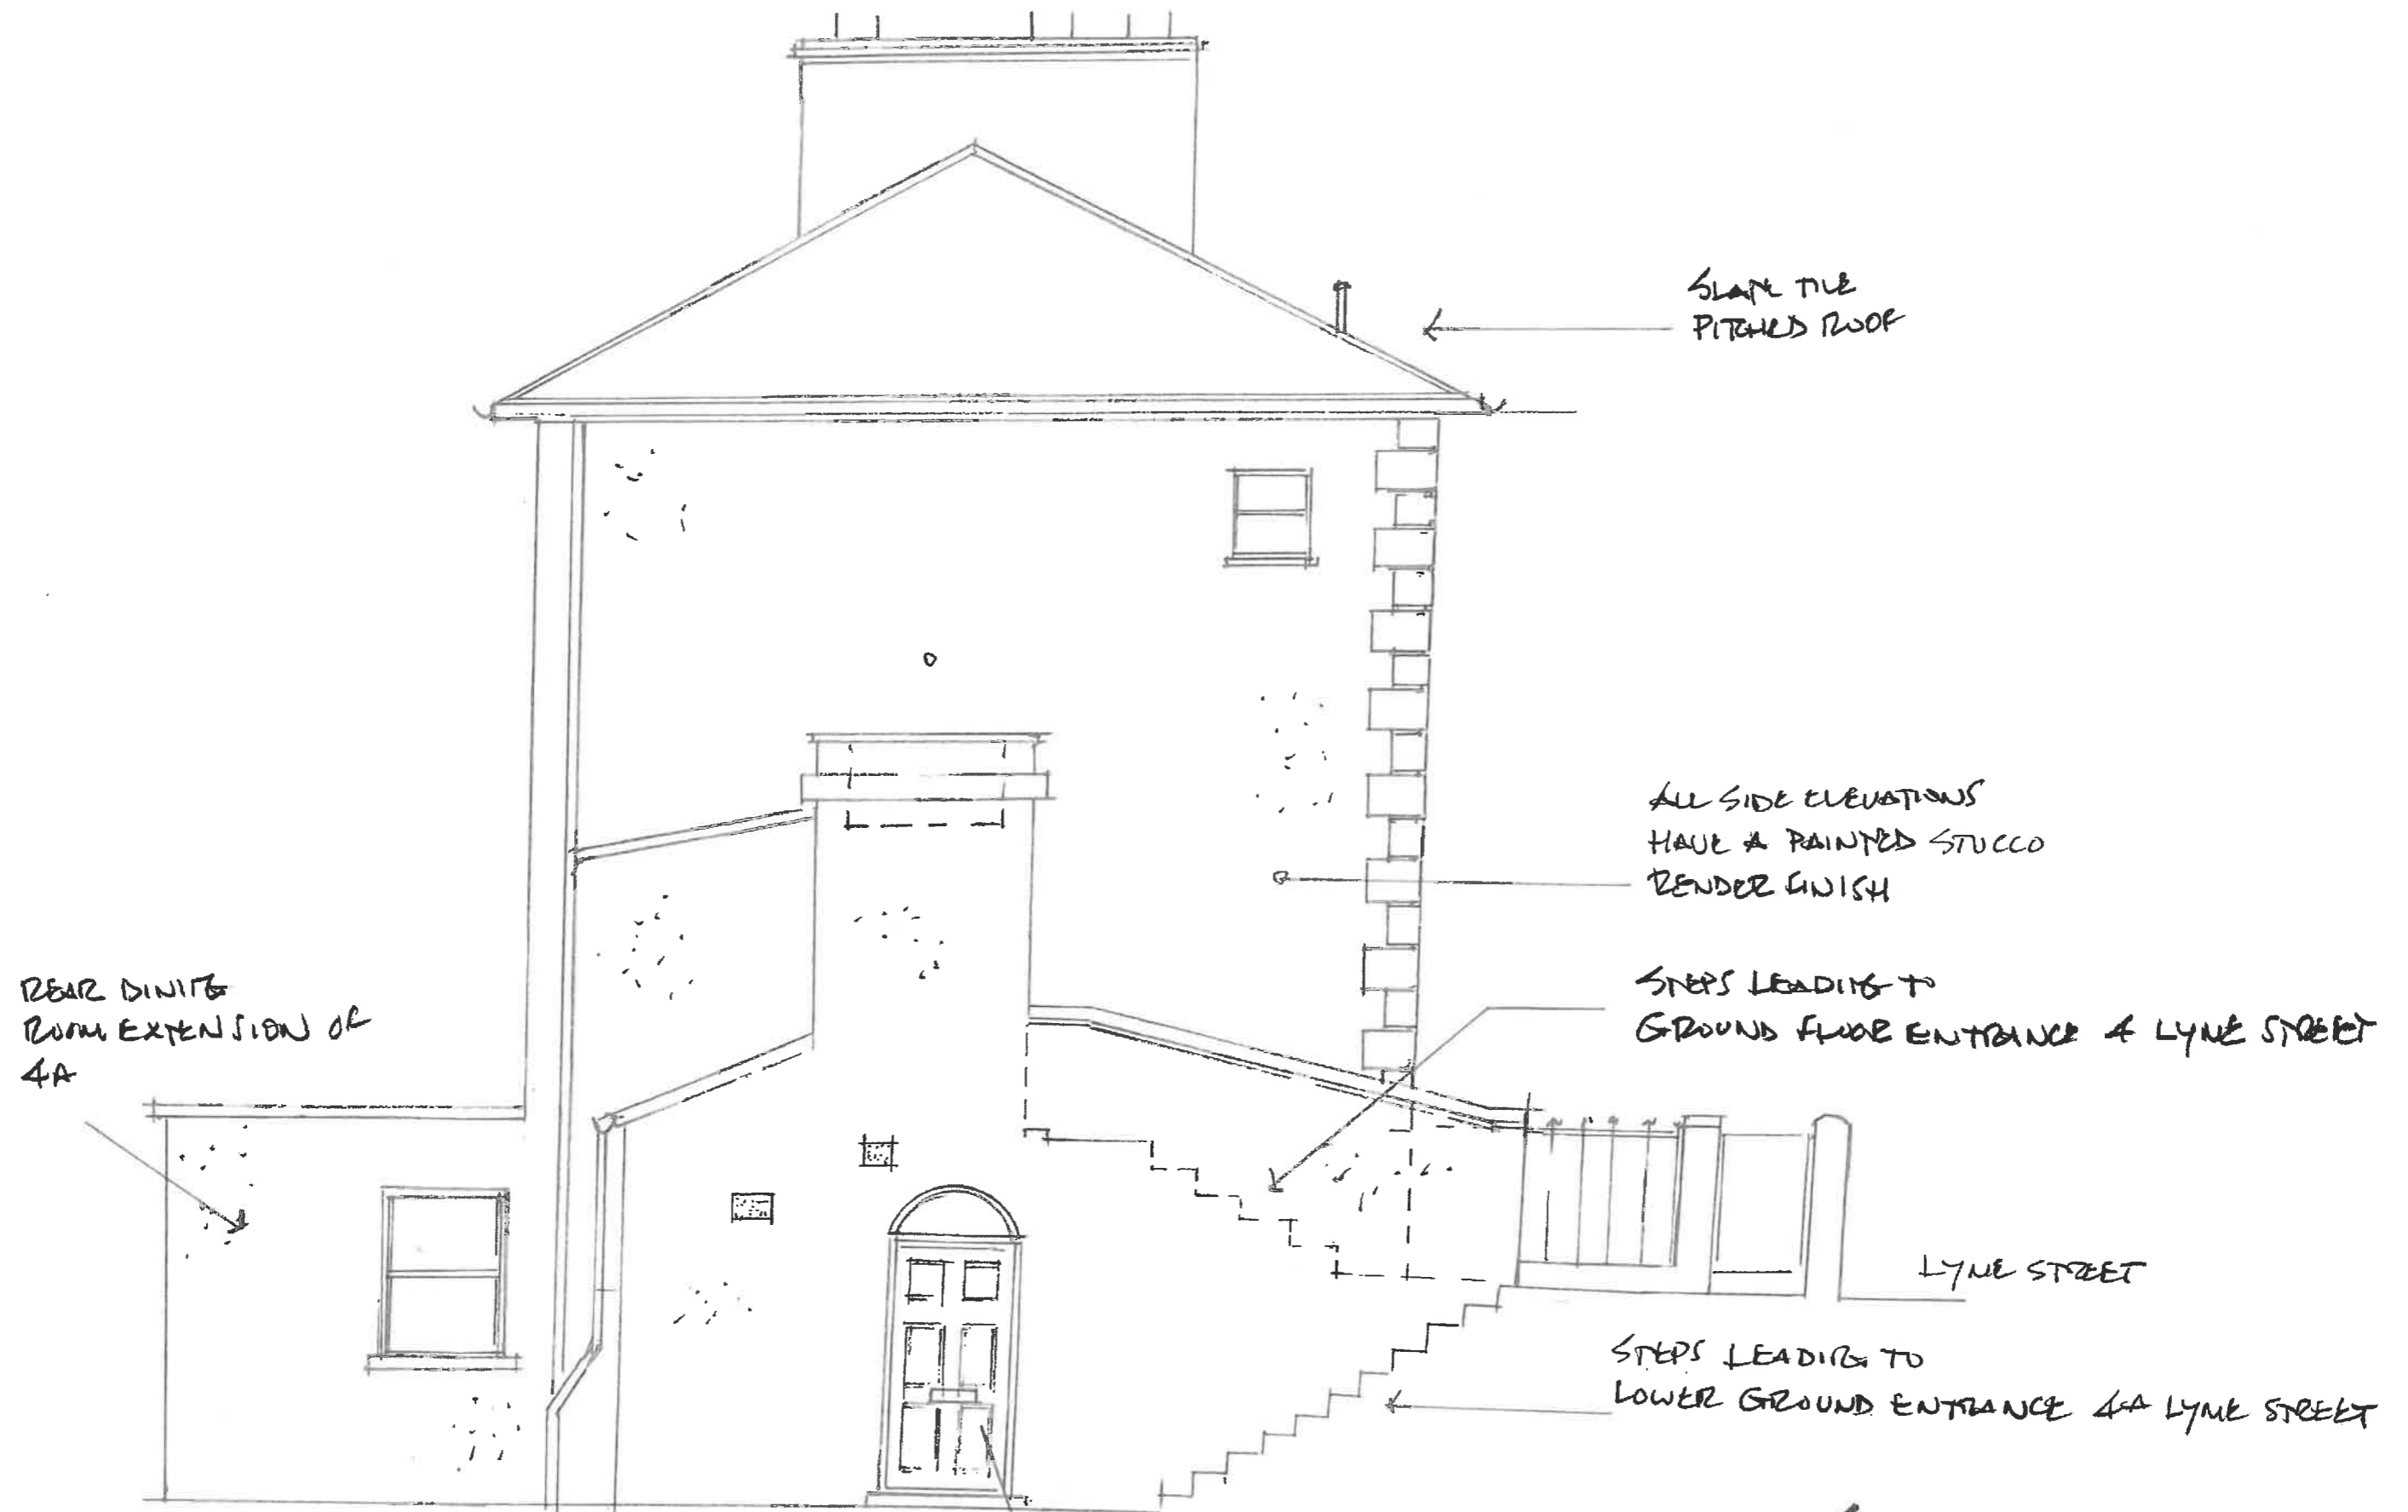

EXISTING SIDE ELEVATION



4 LYME STREET
 CANDEN NW1 0EH
 DRAWING SC05 A
 SCALE 1:50 CAS APRIL 2022




PROPOSED BLACK PAINTED
STEEL BALCONY TO
PROVIDE EXTERNAL
AMENITY SPACE FROM
KITCHEN OF 4 LYME STREET

1.5M HIGH
PLANTATION
PRIVACY
SCREENS

PROPOSED SIDE ELEVATION



4 LYME STREET
CAMDEN NW1 0EH
DRAWING SK 06 A
SCALE 1:50 @ A3 APRIL 2022

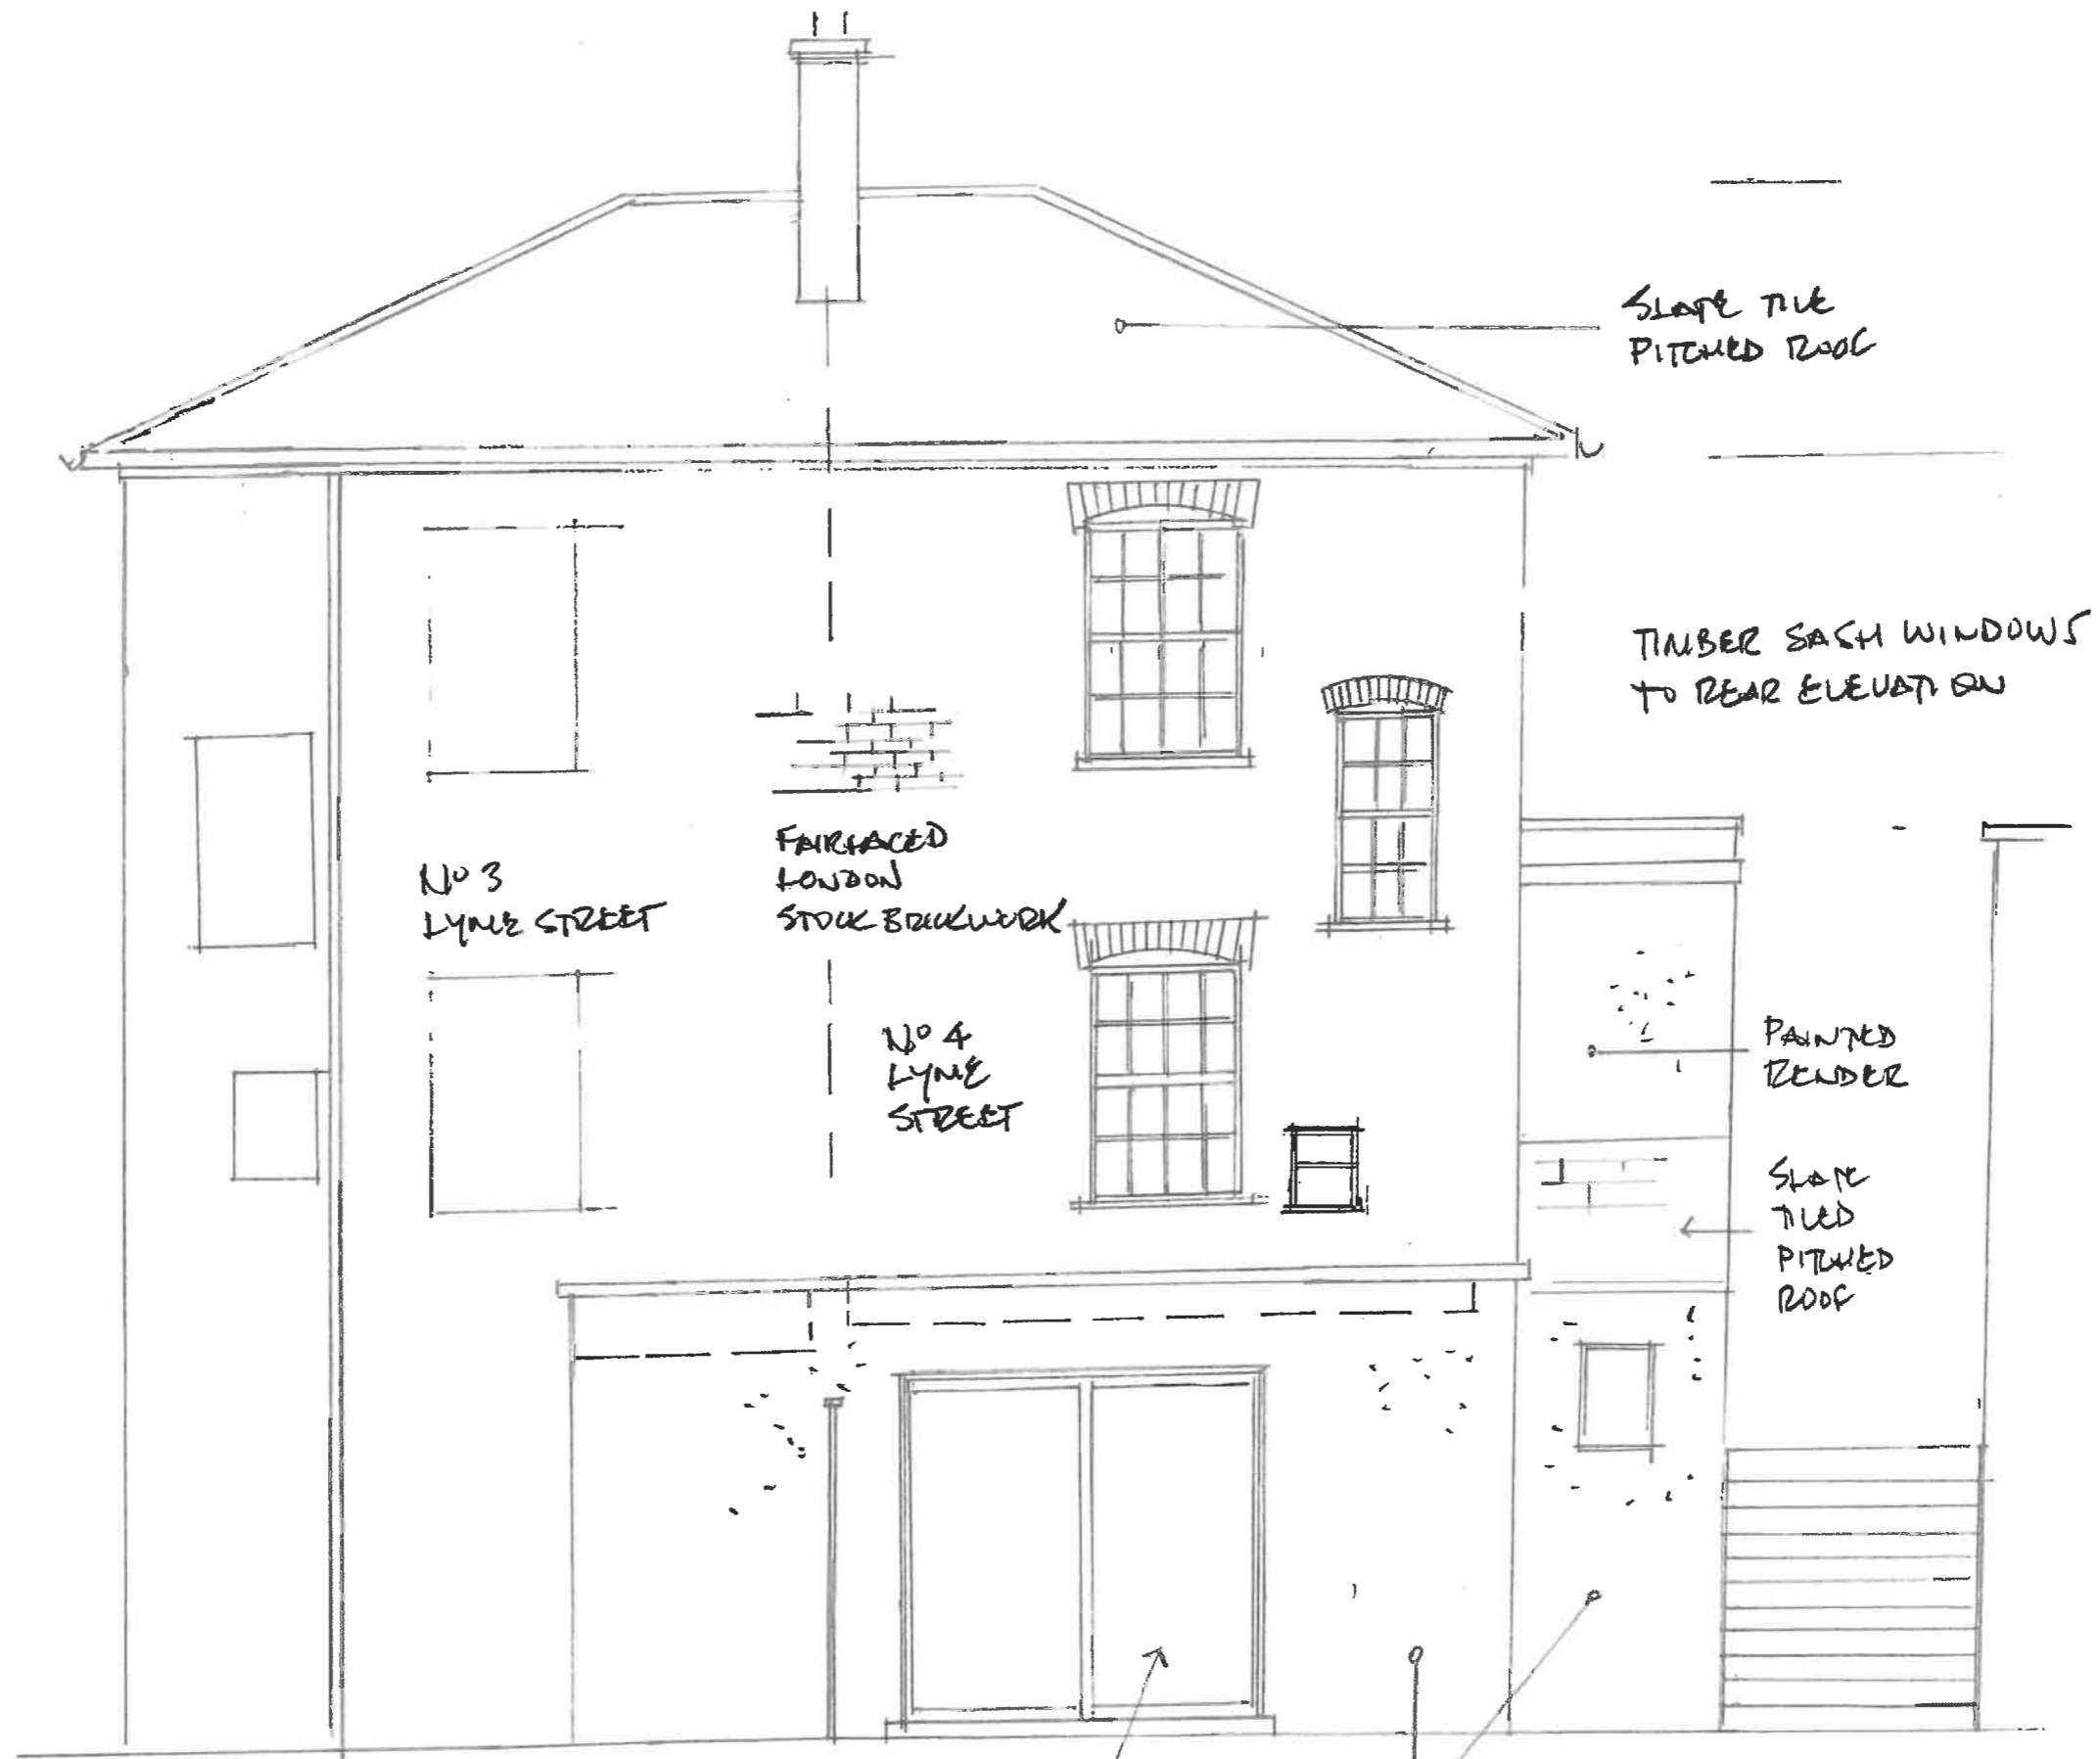

EXISTING REAR ELEVATION

LOWER GROUND FLOOR EXTENSION
 4A LYME STREET WITH
 ALUMINIUM FRAMED PATIO DOORS

4 LYME STREET
 CAMDEN NW1 0EH
 DRAWING SK 07 A

SCALE 1:50 CAS APRIL 2022





EXISTING REAR ELEVATION
 SHOWING DEMOLITION AREA

LOWER GROUND FLOOR EXTENSION
 4 A LYME STREET WITH
 ALUMINIUM FRAMED PATIO DOORS

4 LYME STREET
 CAMDEN NW1 0EH
 DRAWING SK 07 / DEN
 SCALE 1:50 CAB APRIL 2022





PROPOSED
BLACK PAINTED
STEEL BALCONY
SUSPENDED AND
CLEAR OF
FLAT FLOOR TO
4A. 1.5m HIGH
PLANTATION
PRIVACY SCREENS


NEW CRITTM STYLE
DOORS FROM KITCHEN OF
4 LYME STREET, SEE SK10

PROPOSED REAR ELEVATION

LOWER GROUND FLOOR
REAR EXTENSION
TO 4A

4 LYME STREET
CAMDEN NW1 0ET
DRAWING SK 08 A

0 1 2 3 4 5m SCALE 1:50 CAB APRIL 2022

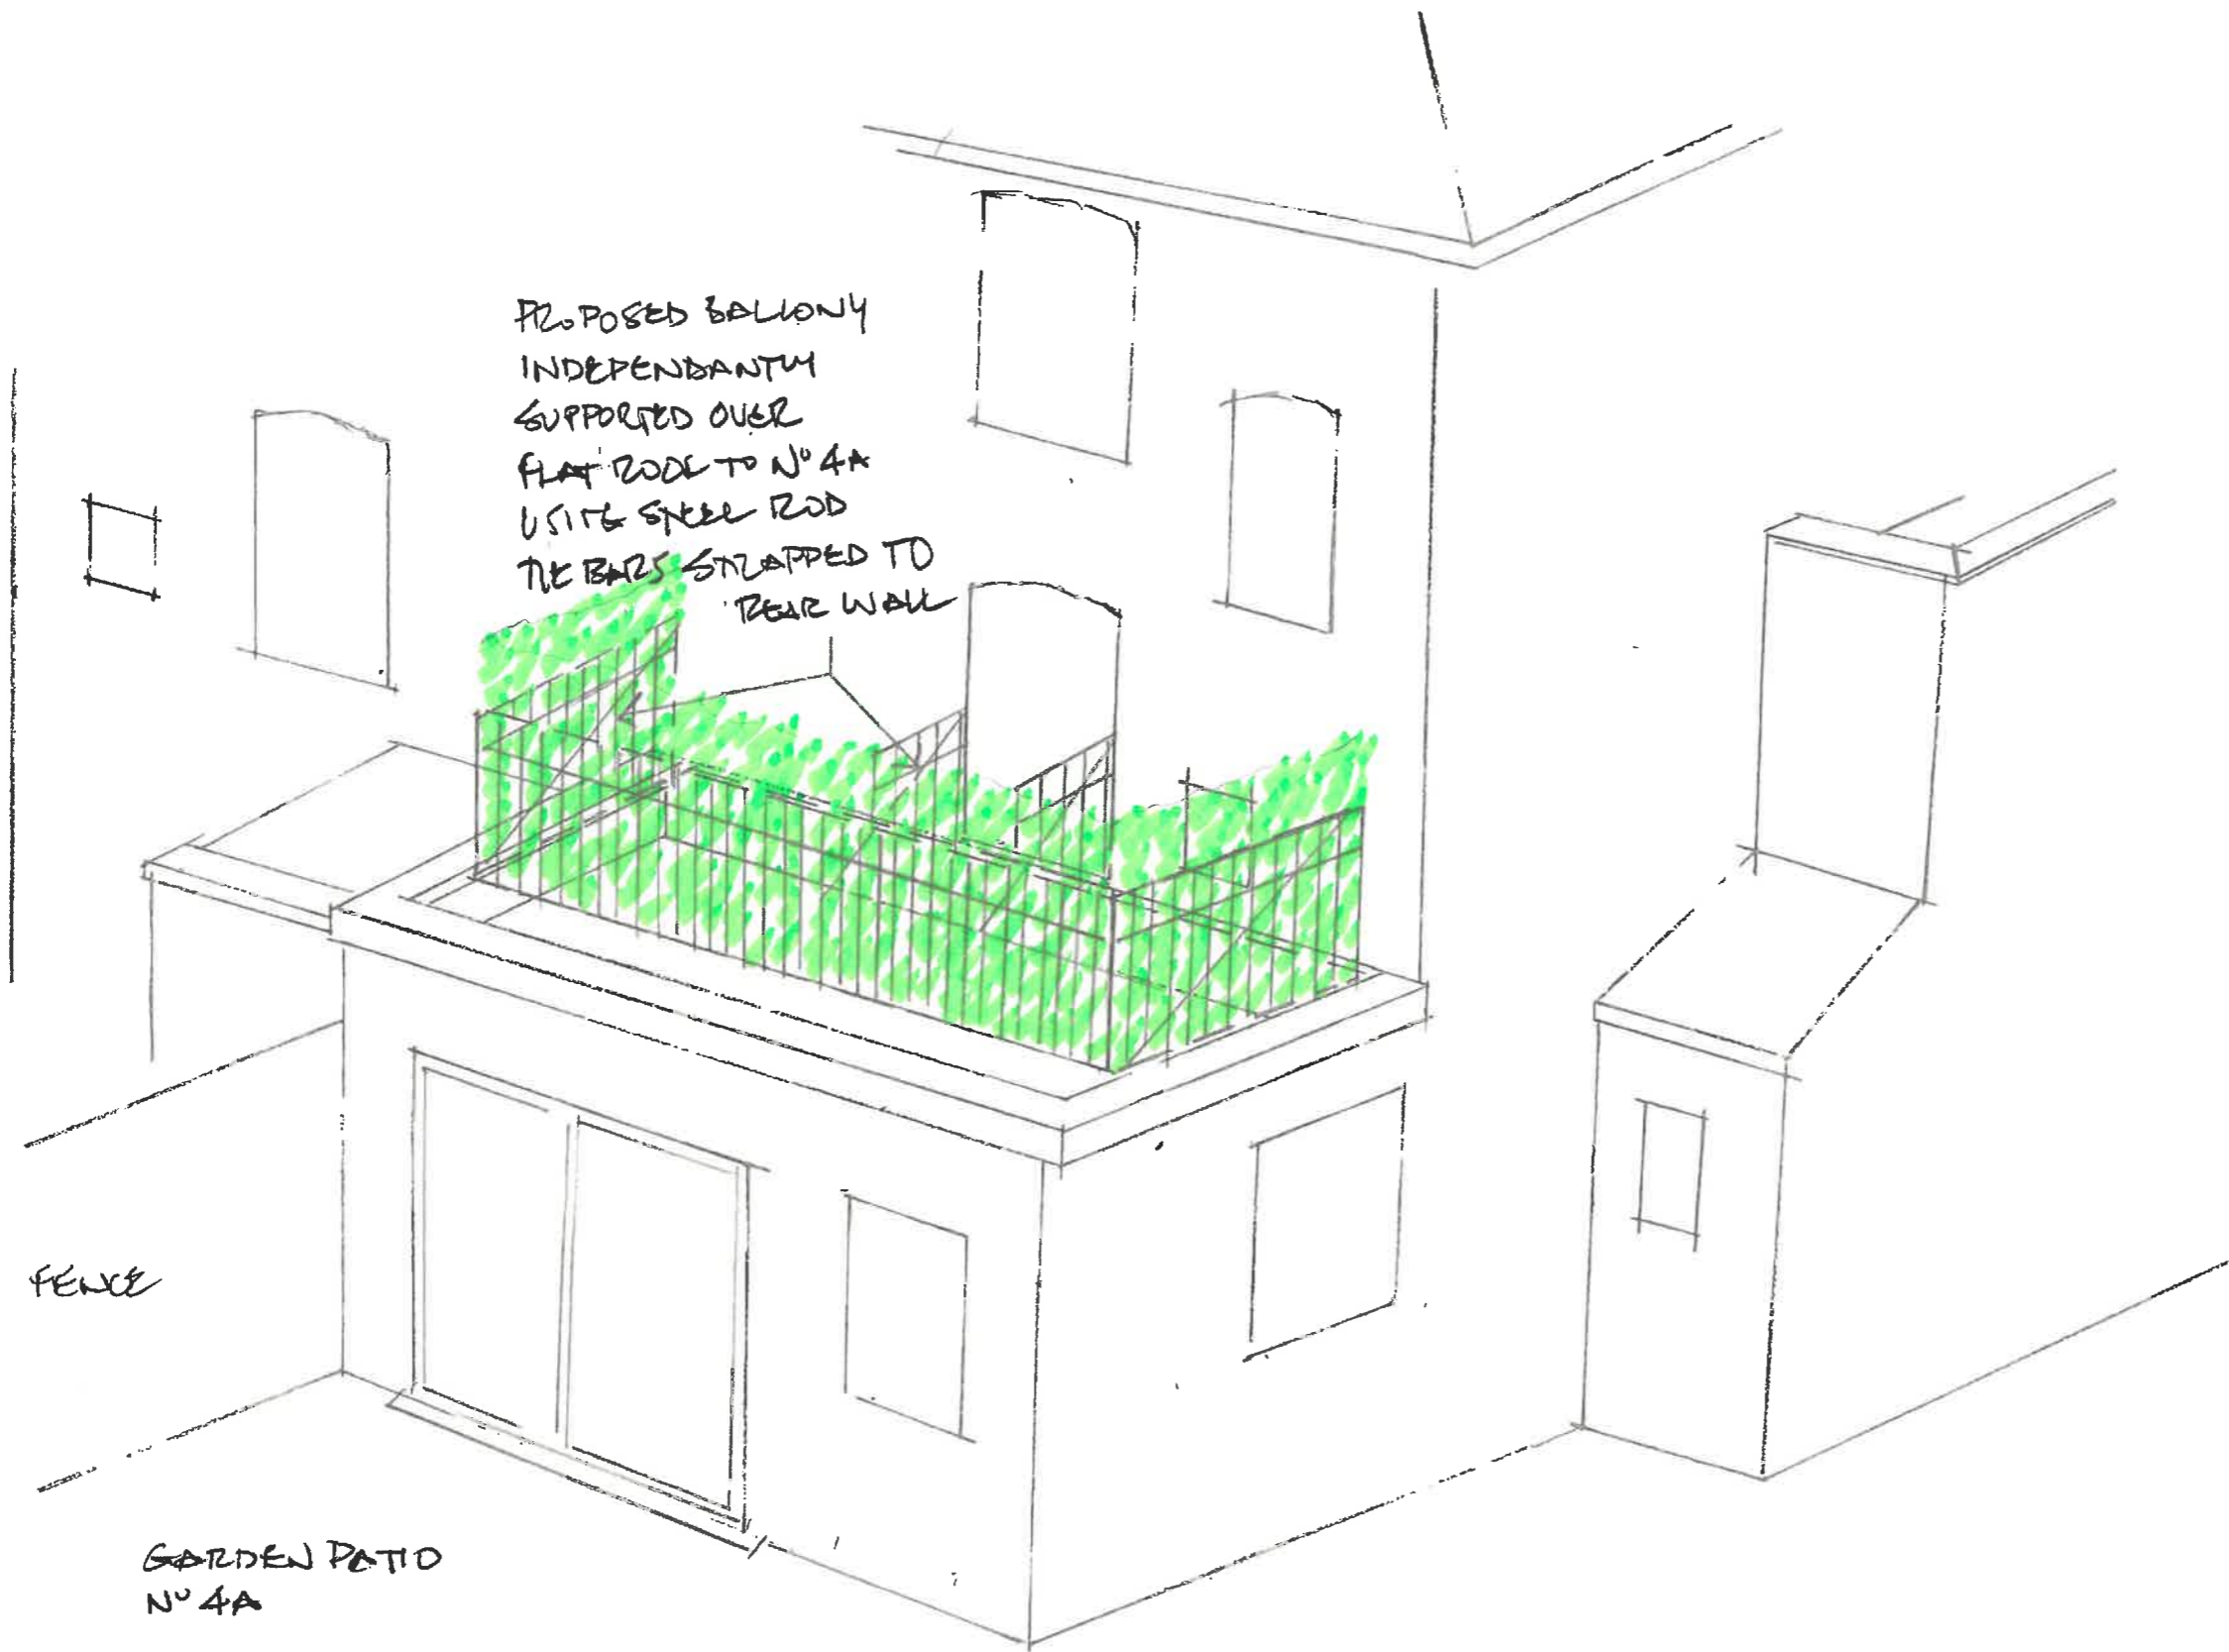


PROPOSED BALCONY
INDEPENDANTLY
SUPPORTED OVER
FLAT ROOF TO N° 4A
USING STEEL ROD
TIE BARS STRAPPED TO
REAR WALL

FENCE

GARDEN PATIO
N° 4A

ISOMETRIC VIEW

PLANTATION PRIVACY SCREENS  1.5m HIGH




4 LYME STREET


CANDEN NWIDEH

DRAWING SK09*

SCALE 1:50 E A3 APRIL 2022

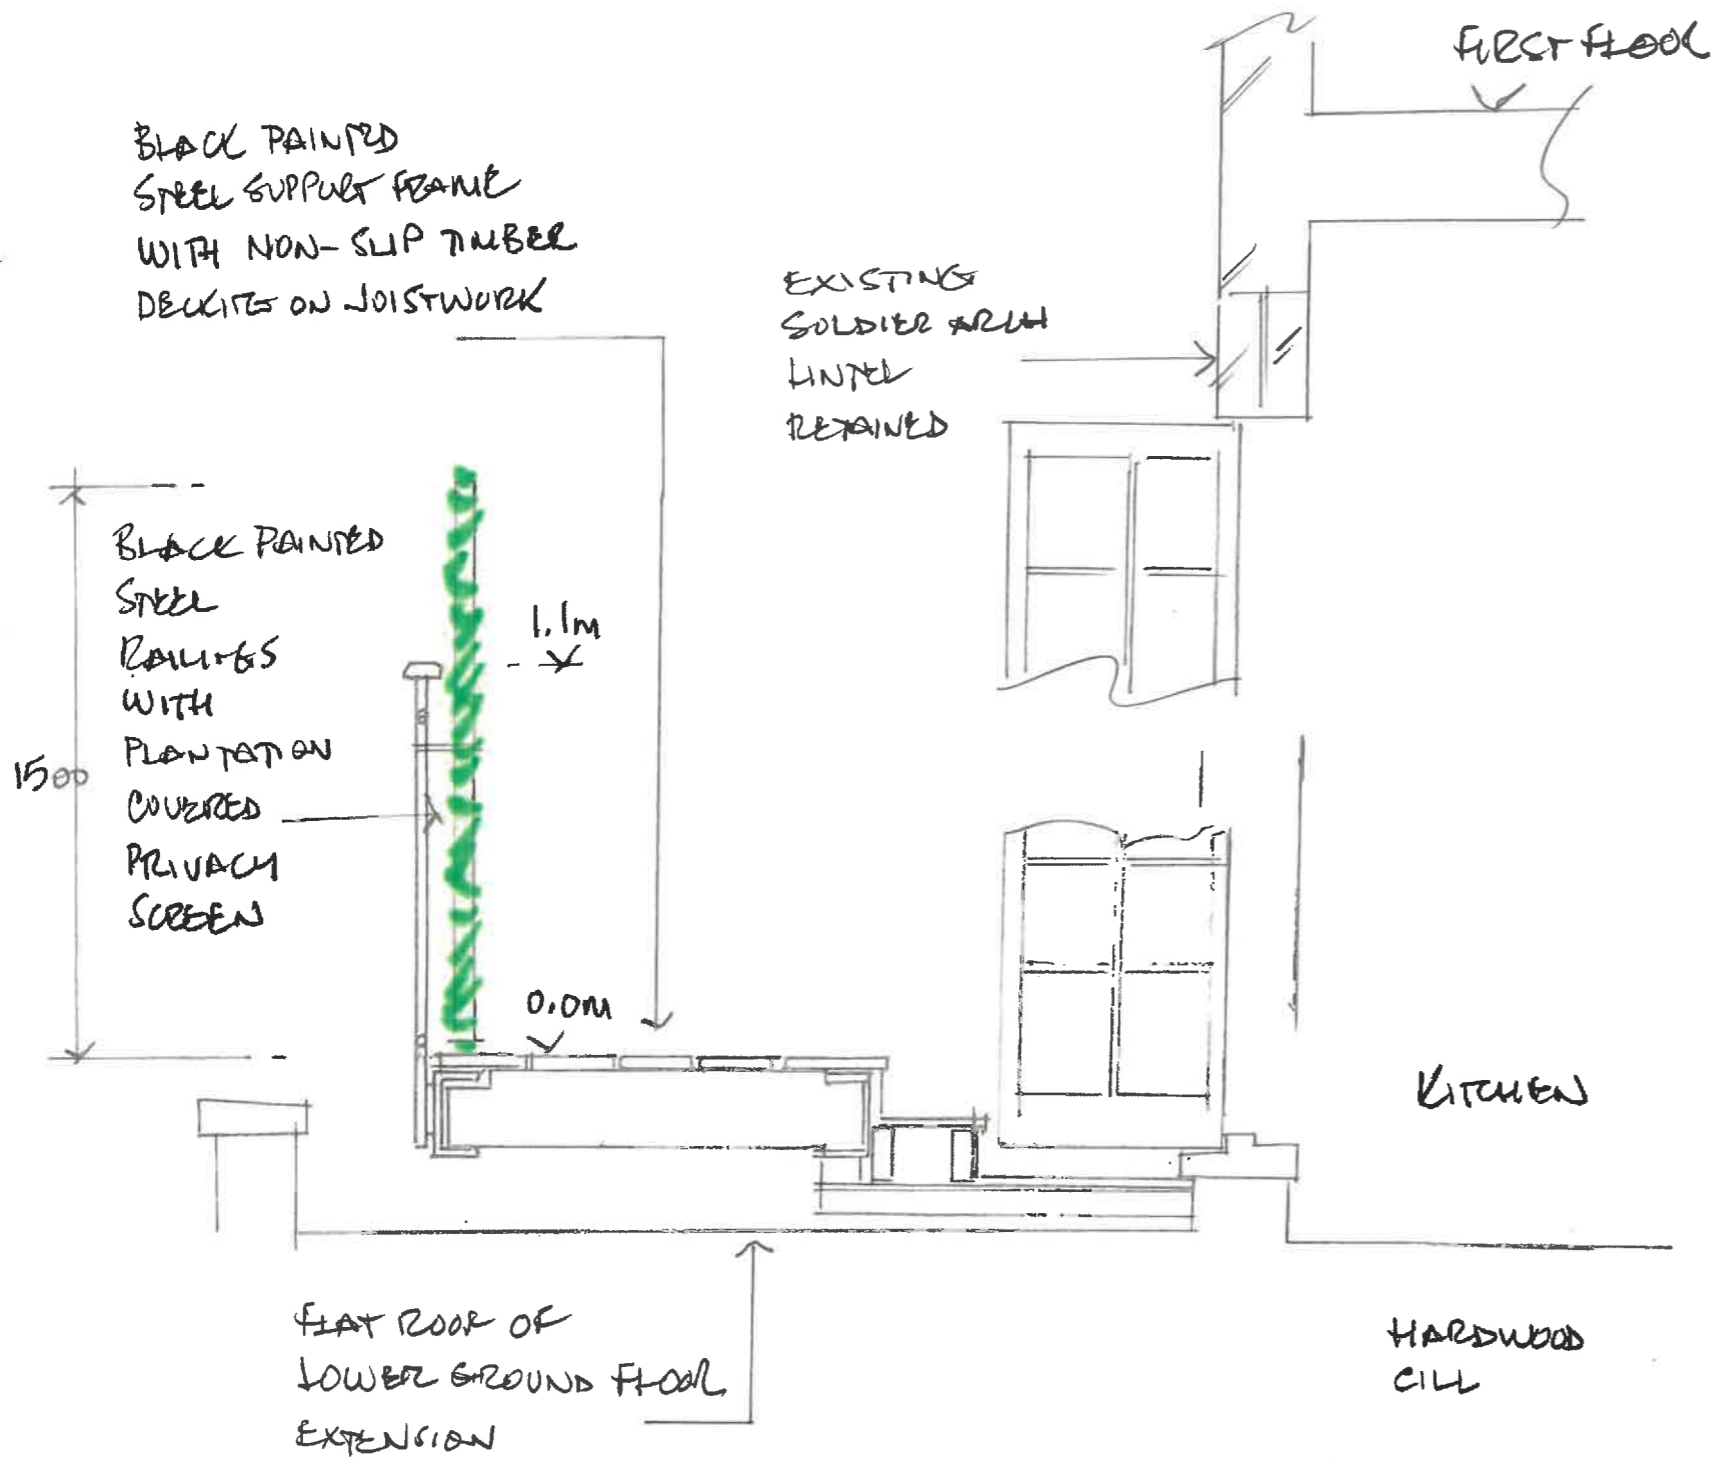


SECTION THROUGH PROPOSED BALCONY

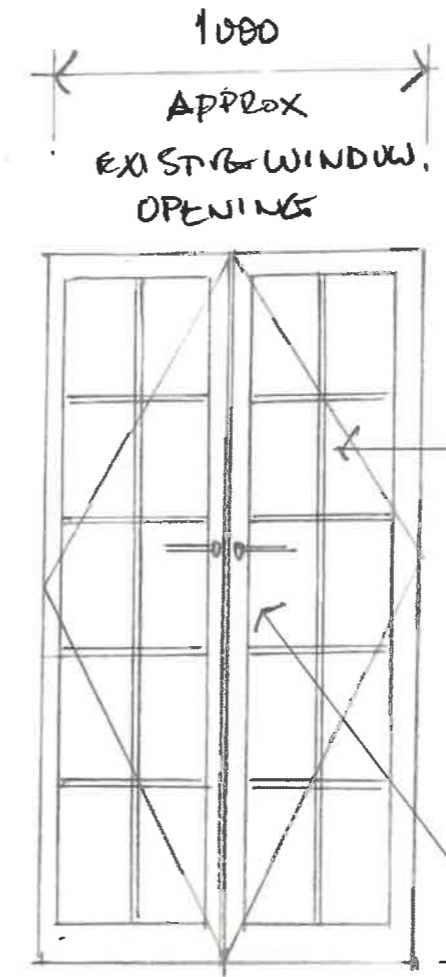

ELEVATION ON CRITICAL STYLE FRENCH DOORS (WHITE FINISH TO MATCH PAINTED JASH WINDOWS ON REAR ELEVATION)
1:20

GLAZING BAR DETAILS

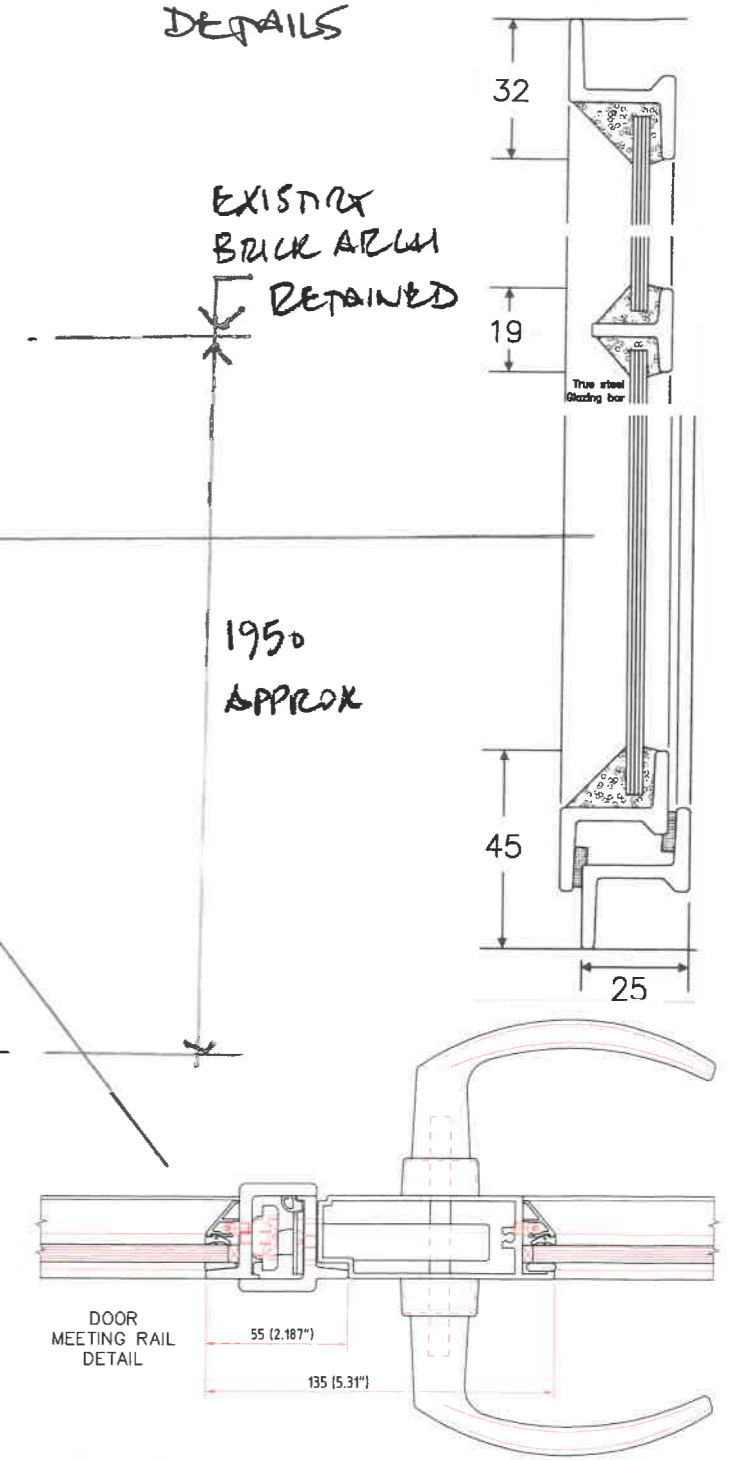

4 LYNE STREET
CAMDEN NW1 0EH
DRAWING SK10A
SCALE 1:20 EAS APRIL 2022