


Vine Hill

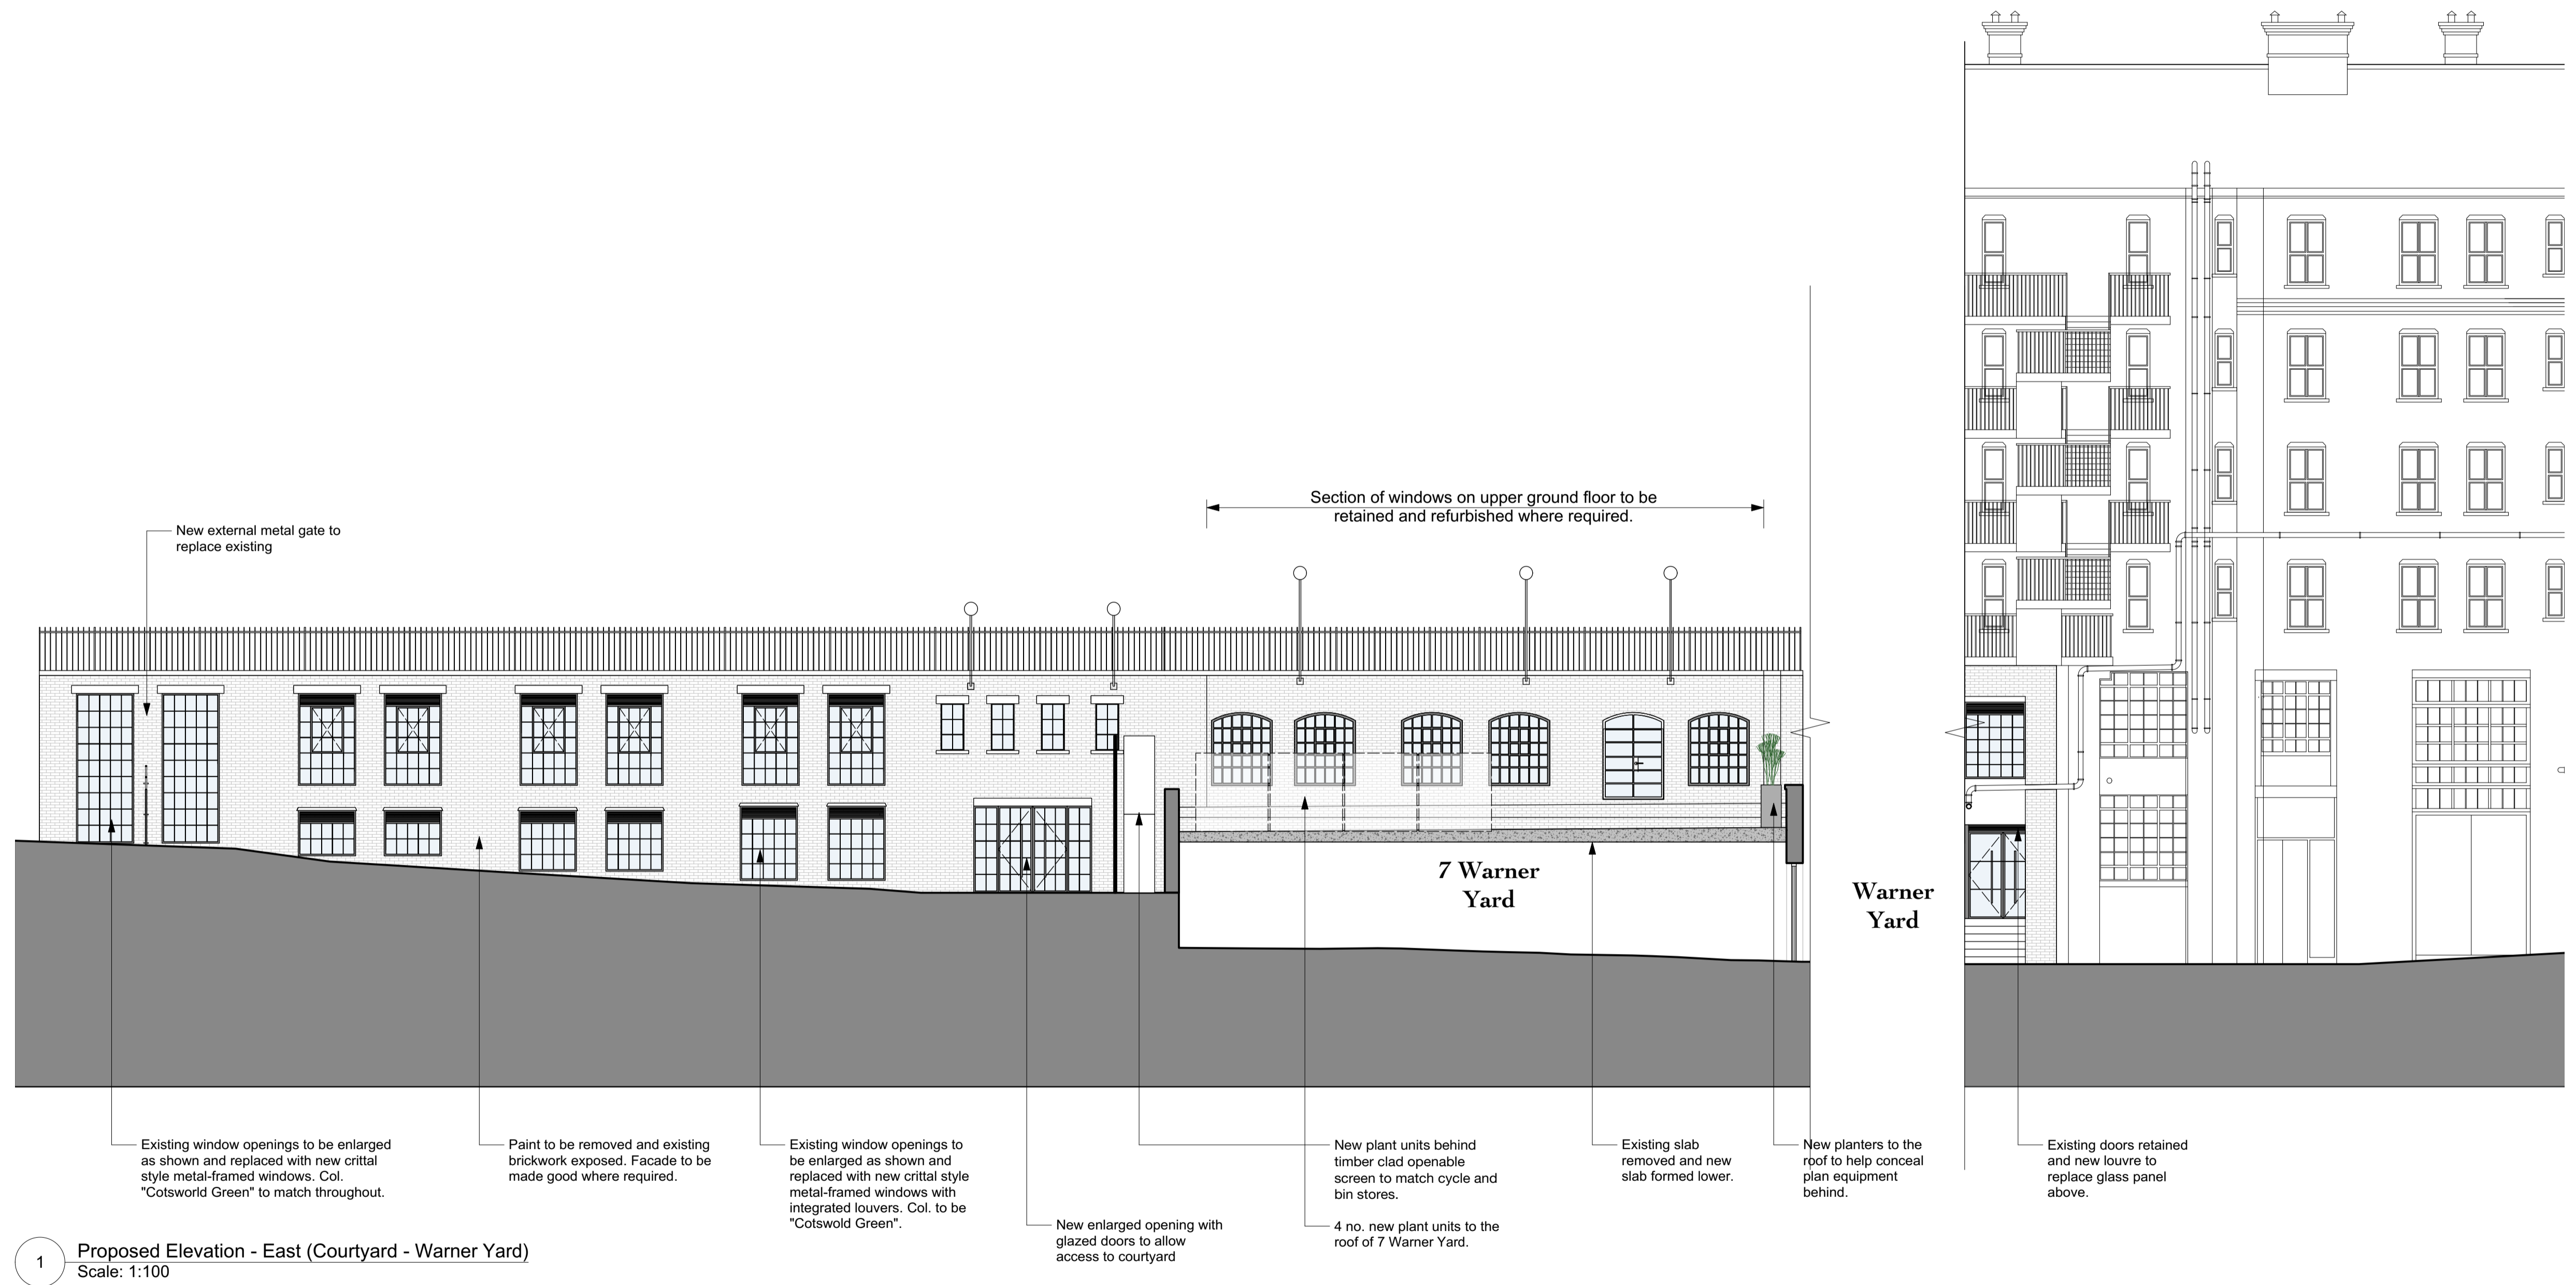

1 Proposed Elevation - East (Courtyard - Warner Yard)
Scale: 1:100

DRAWING NOTES:
 All dimensions to be checked on site prior to commencement of any works, and/or preparation of any shop drawings.
 Sizes of and dimensions to any structural elements are indicative only. See structural engineers drawings for actual sizes/dimensions.
 Sizes of and dimensions to any service elements are indicative only. See service engineers drawings for actual sizes and dimensions.
 This drawing to be read in conjunction with all other Architect's drawings, specifications and other Consultants' information.
 All proprietary systems shown on this drawing are to be installed strictly in accordance with the Manufacturers/Suppliers recommended details.
 Any discrepancies between information shown on this drawing and any other contract information or manufacturers/suppliers recommendations is to be brought to the attention of the Architect.
 DO NOT SCALE FROM THIS DRAWING.

DRAWING NOTES:

Approved Drawing

P1	For Planning	05/03/2021
STATUS	REVISION	DATE

DRAWING	PROPOSED ELEVATIONS East Elevation	
SCALE	1:100 @ A1 (1:200 @ A3)	DRAWING FILE REF 1134_PL-GE-01.vwx
DATE	March 2021	DRAWN BY WH
DWG No.	1134_PL-GE-01	REVISION P1
DRAWING STATUS	PLANNING	

Buckley Gray Yeoman
 Studio 4.04 The Tea Building 56 Shoreditch High Street
 London E1 6JJ T: 020 7033 9913

CLIENT
Vine 1 & Vine 2 Ltd

PROJECT
22-26 Vine Hill