




Site Location Plan
Scale: 1:500

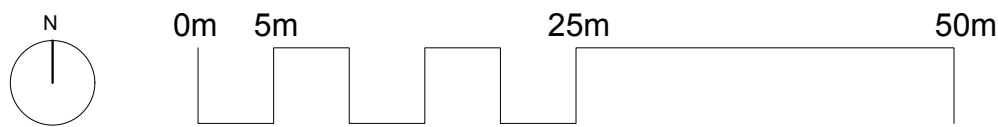

NOTES:

This drawing is issued for information only.

All dimensions to be checked on site and any discrepancies are to be raised with the drawing issuer for clarification.

Dimensions are not to be scaled from this drawing.

The information shown on this drawing is subject to measured surveys and structural engineer's designs.

No building work is to be carried out on the basis of this drawing, without the written consent of Amos Goldreich Architecture.

rev	date	initials	description
A	04/02/22	DM	General Revision

location

Amos Goldreich Studio 32 T +44(0)207272 6592
Architecture Bickerton House E info@agarchitecture.net
25 Bickerton Road www.agarchitecture.net
London N19 5JT


project

1 New End Square

drawing title


Site Location Plan

drawn DM		
date Feb 2022	scale @ A1 1:500	status Planning
project number 407	drawing number P-001	rev. A

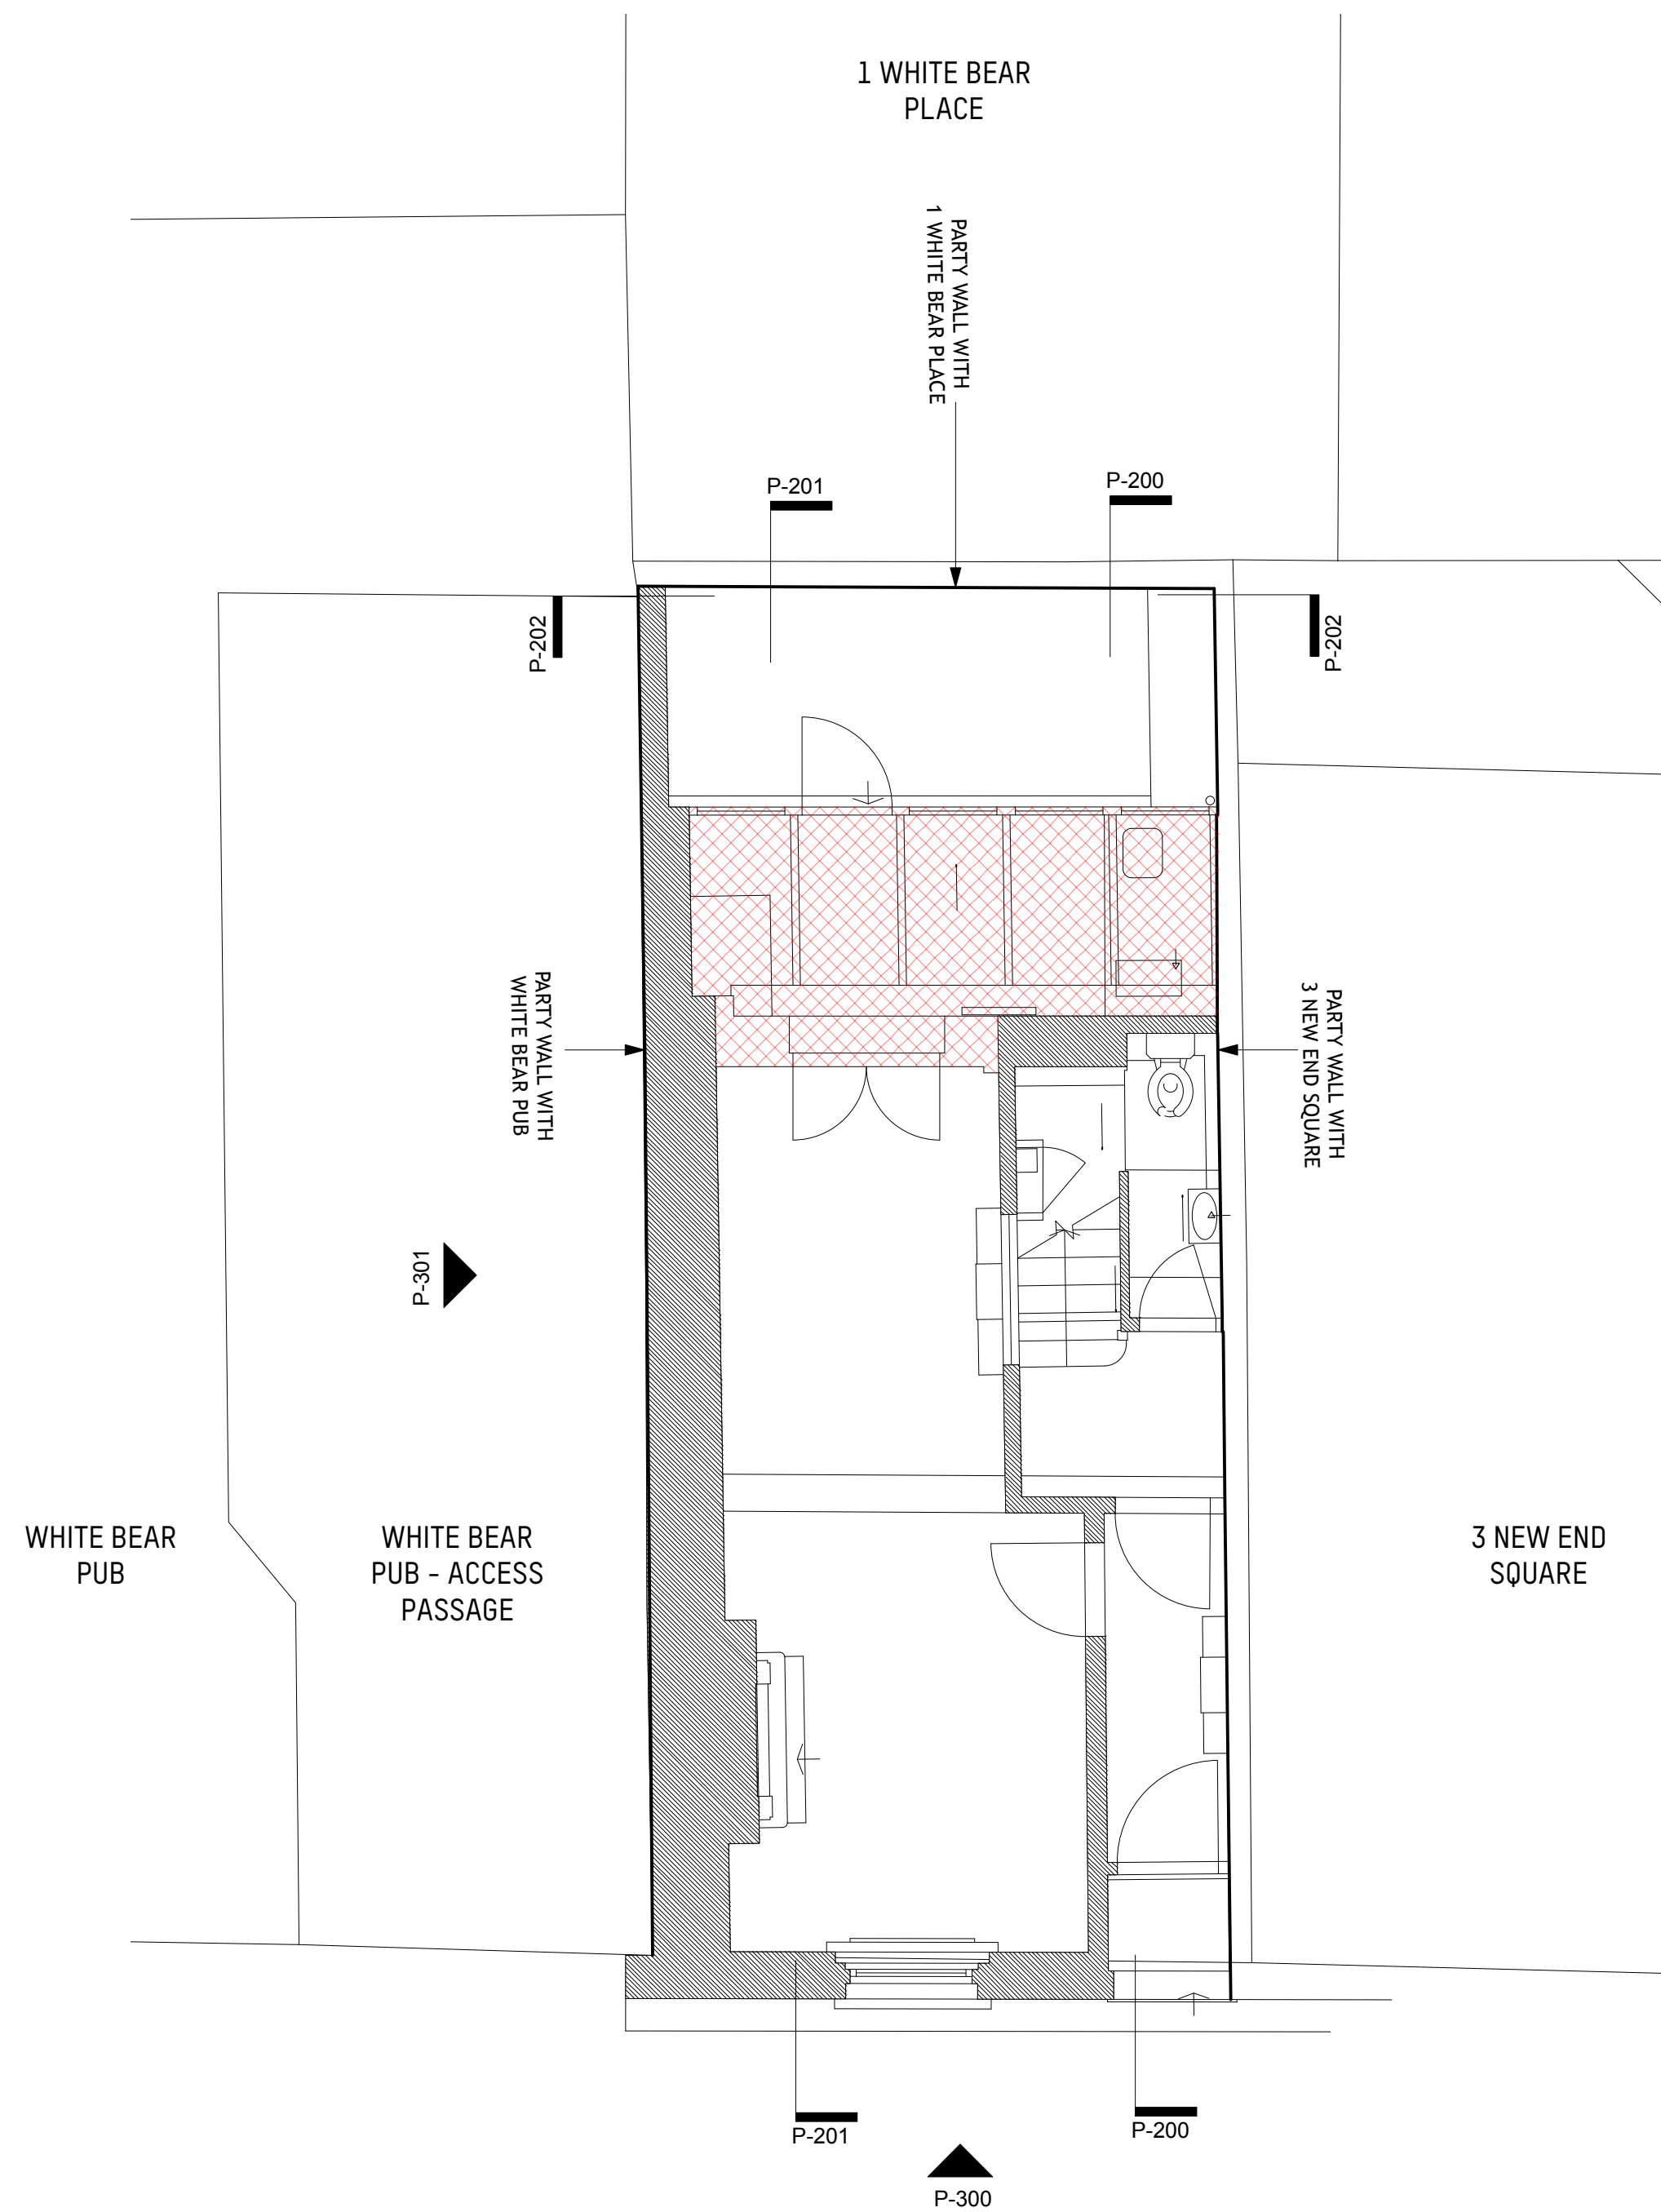

Existing Ground Floor Plan
Scale: 1:50

Proposed Demolition

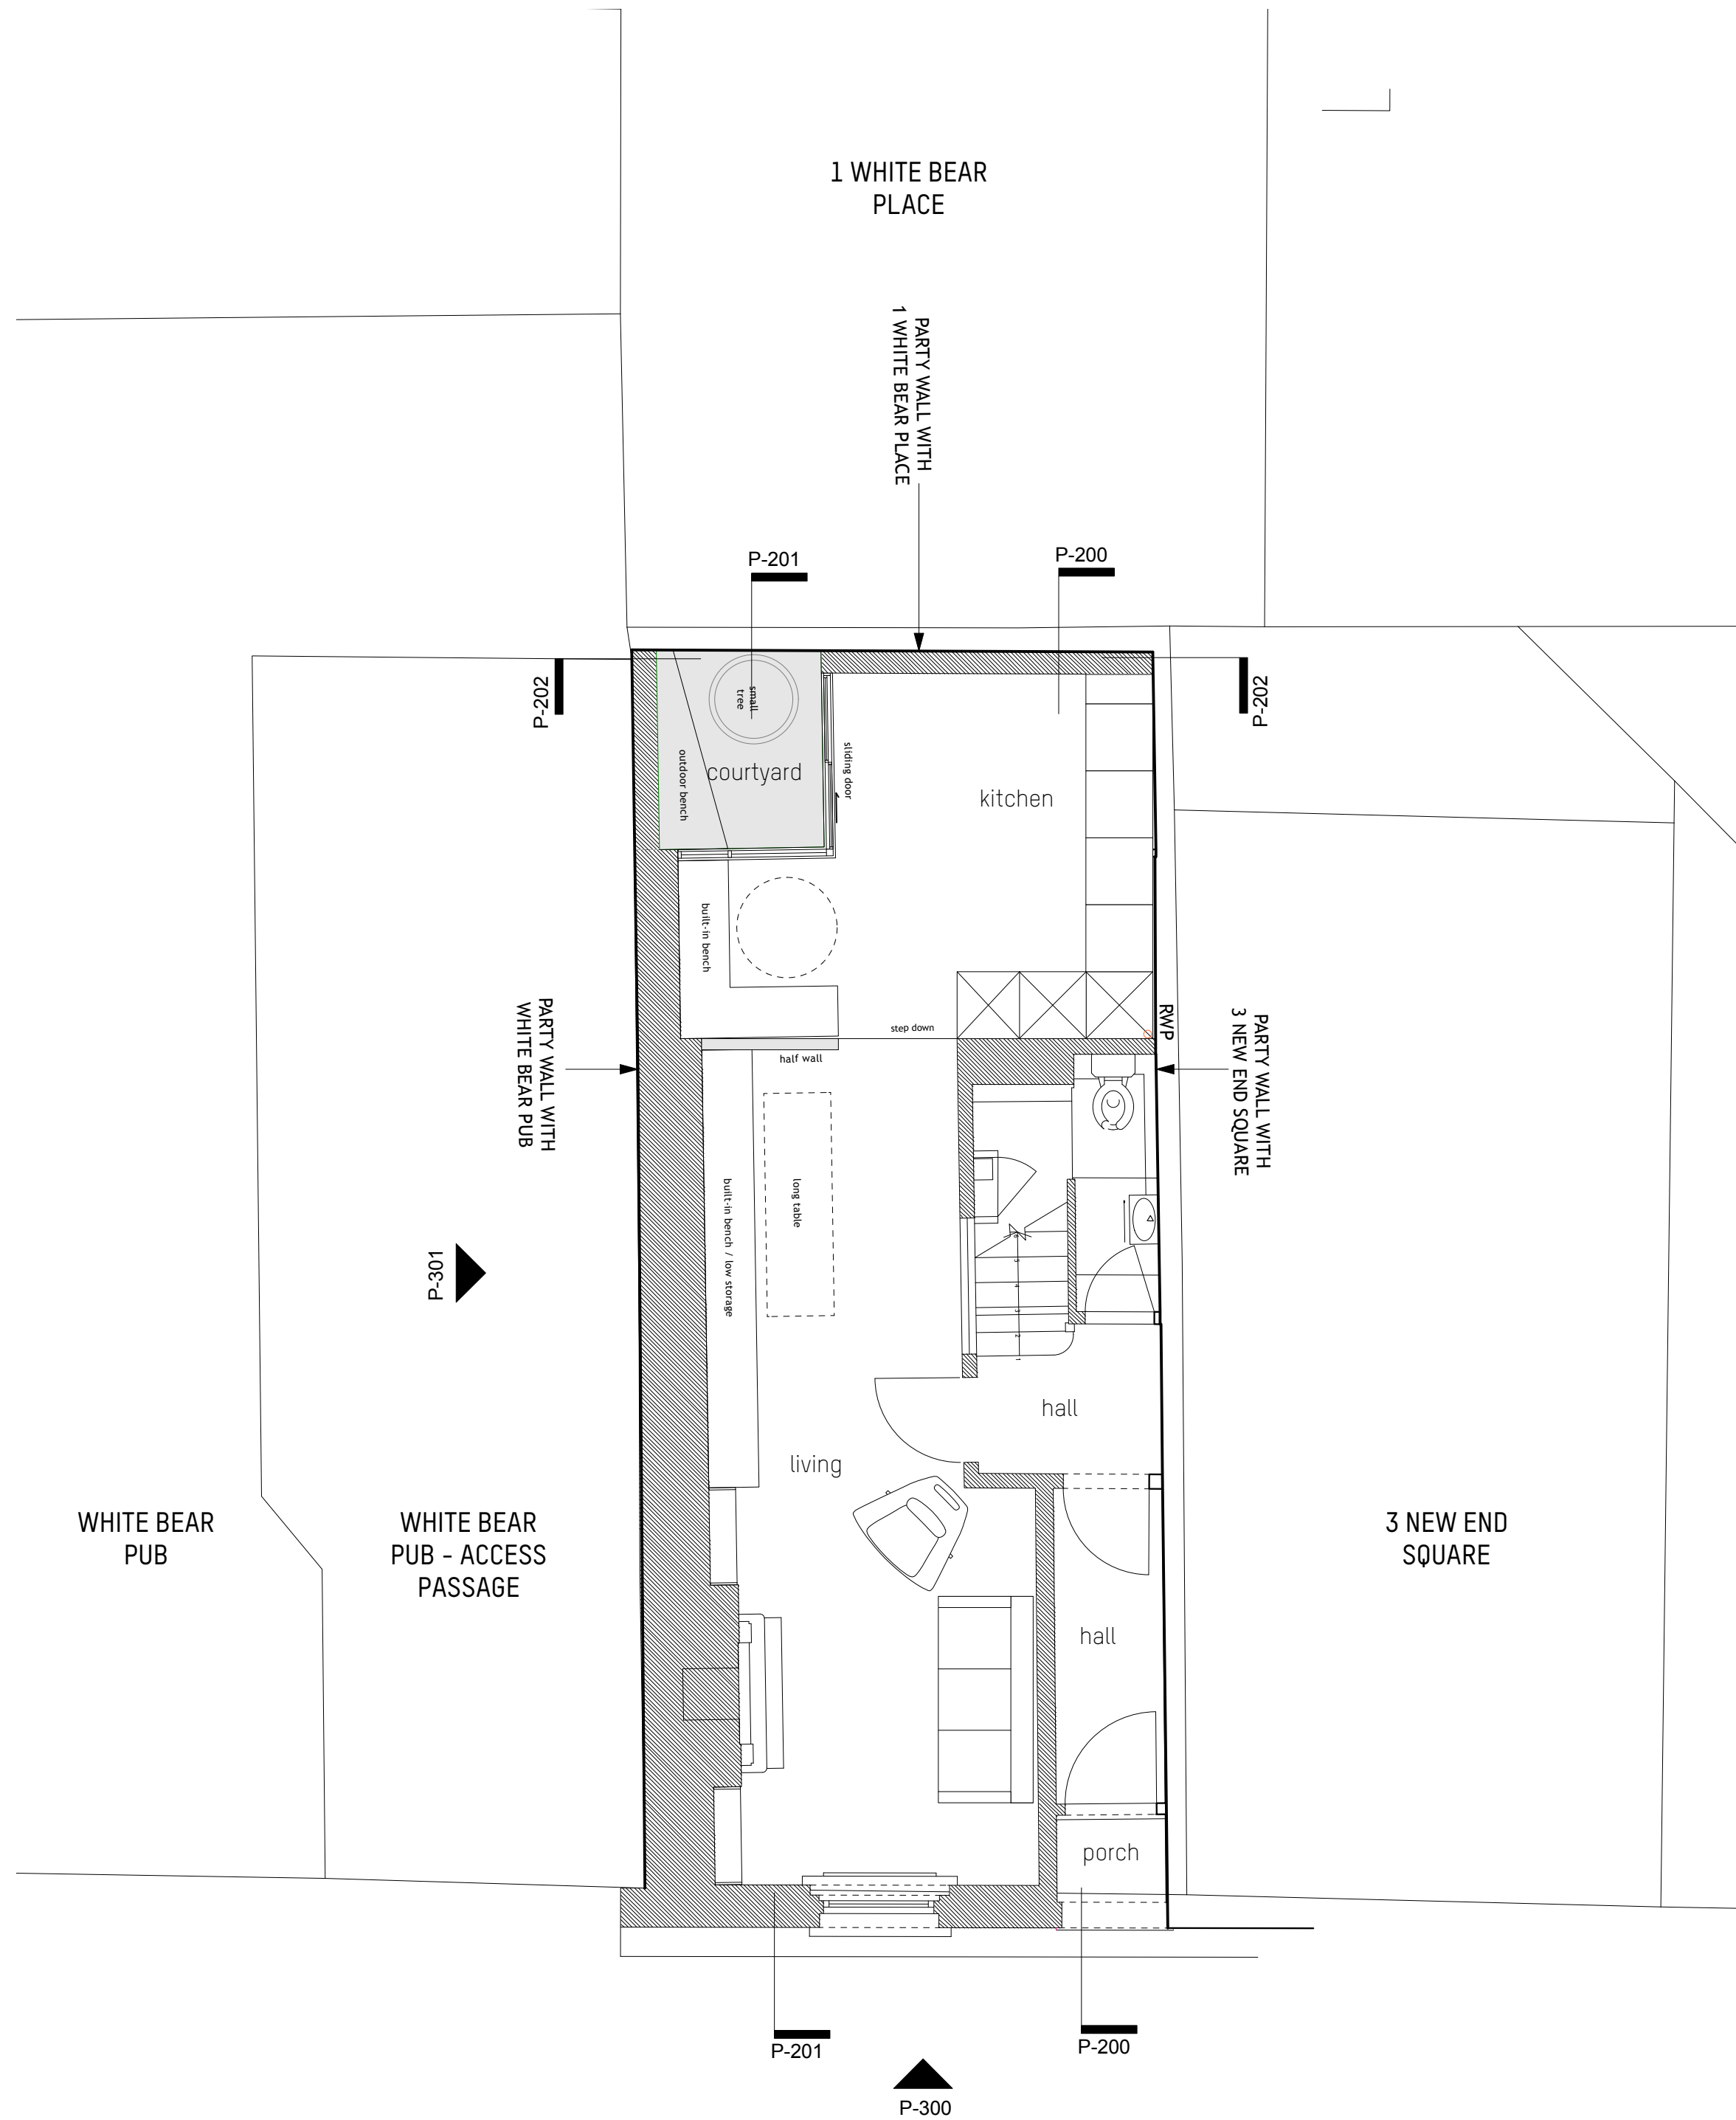

Proposed Ground Floor Plan
Scale: 1:50

NOTES:

This drawing is issued for information only.

All dimensions to be checked on site and any discrepancies are to be raised with the drawing issuer for clarification.


Dimensions are not to be scaled from this drawing.

The information shown on this drawing is subject to measured surveys and structural engineer's designs.

No building work is to be carried out on the basis of this drawing, without the written consent of Amos Goldreich Architecture.

rev	date	initials	description
A	04/02/22	DM	General Revision

location

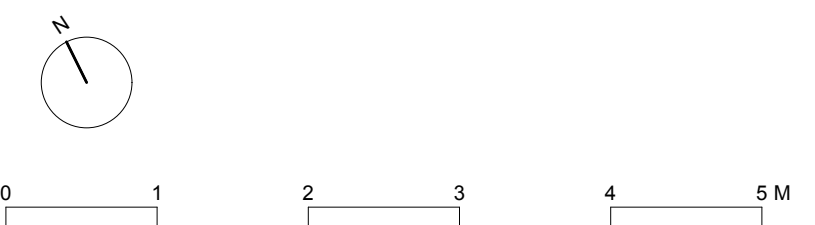

Amos Goldreich Studio 32 T +44(0)207272 6592
Architecture Bickerton House E info@agarchitecture.net
25 Bickerton Road www.agarchitecture.net
London N19 5JT


project

1 New End Square

drawing title

Existing & Proposed
Ground Floor Plan


drawn DM	scale @ A1	status
date Feb 2022	1:50	Planning
project number 407	drawing number P-100	rev. A

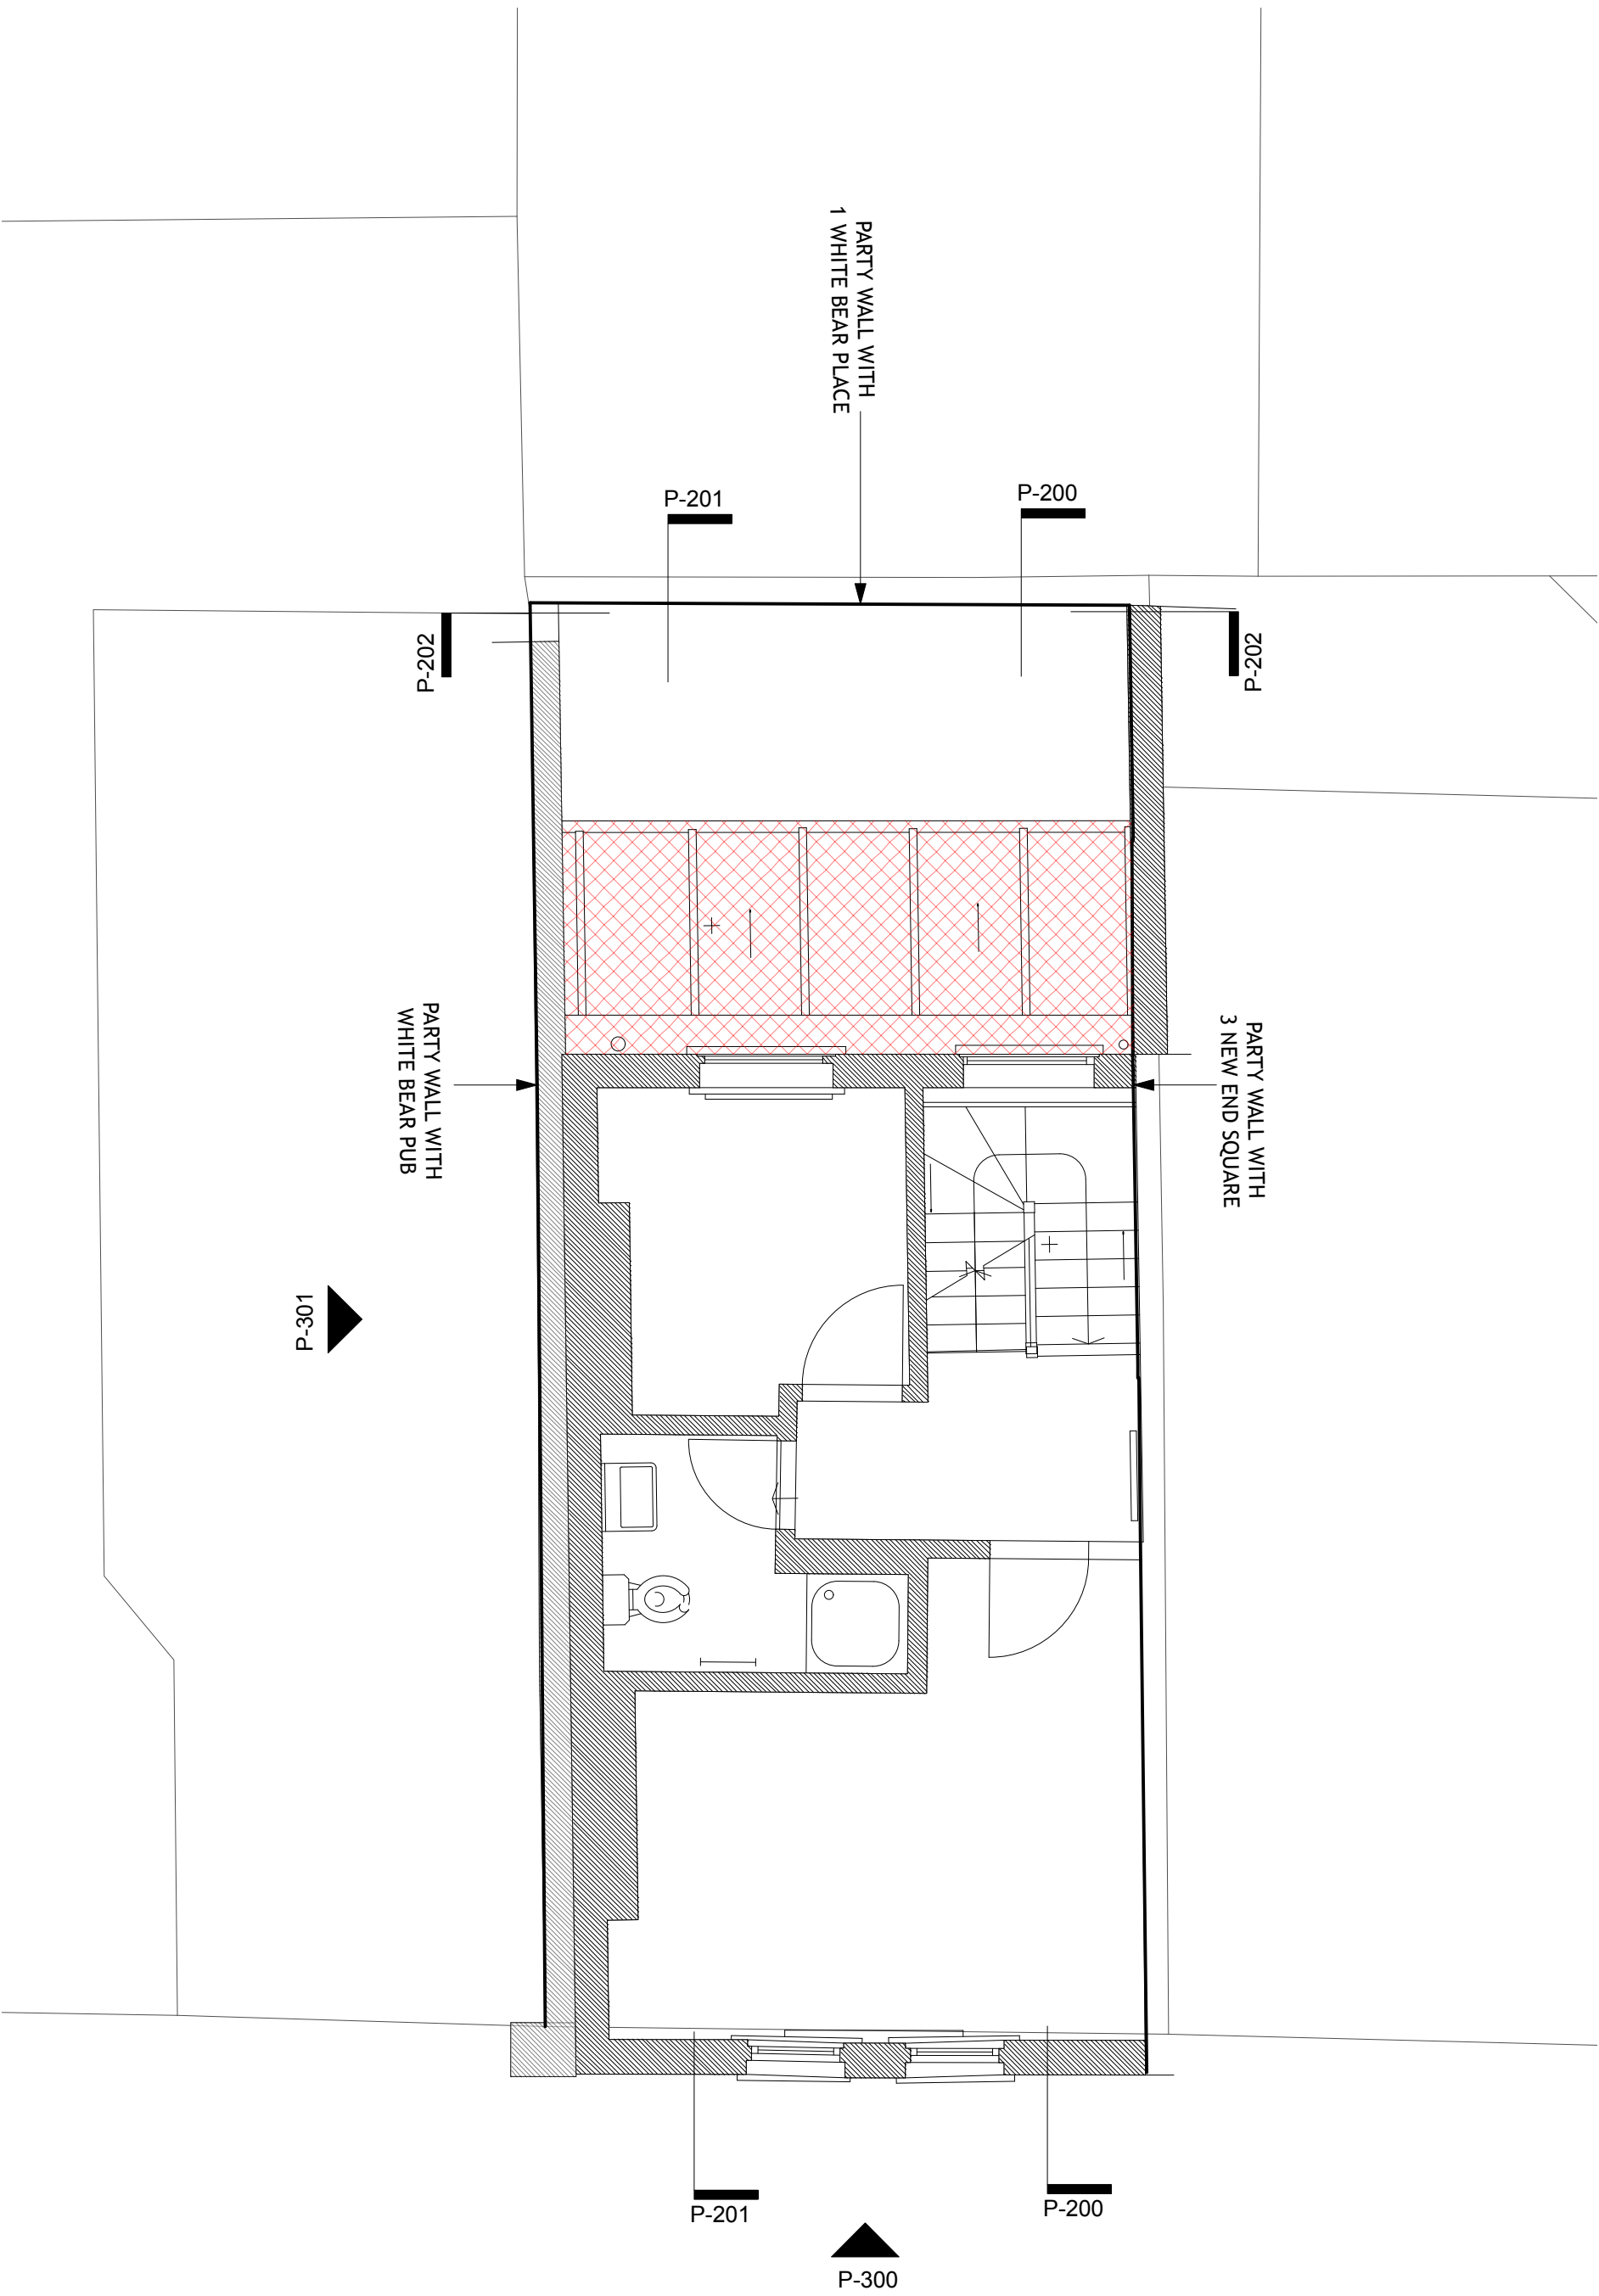

NEW END SQUARE

Existing First Floor Plan
Scale: 1:50

Proposed Demolition

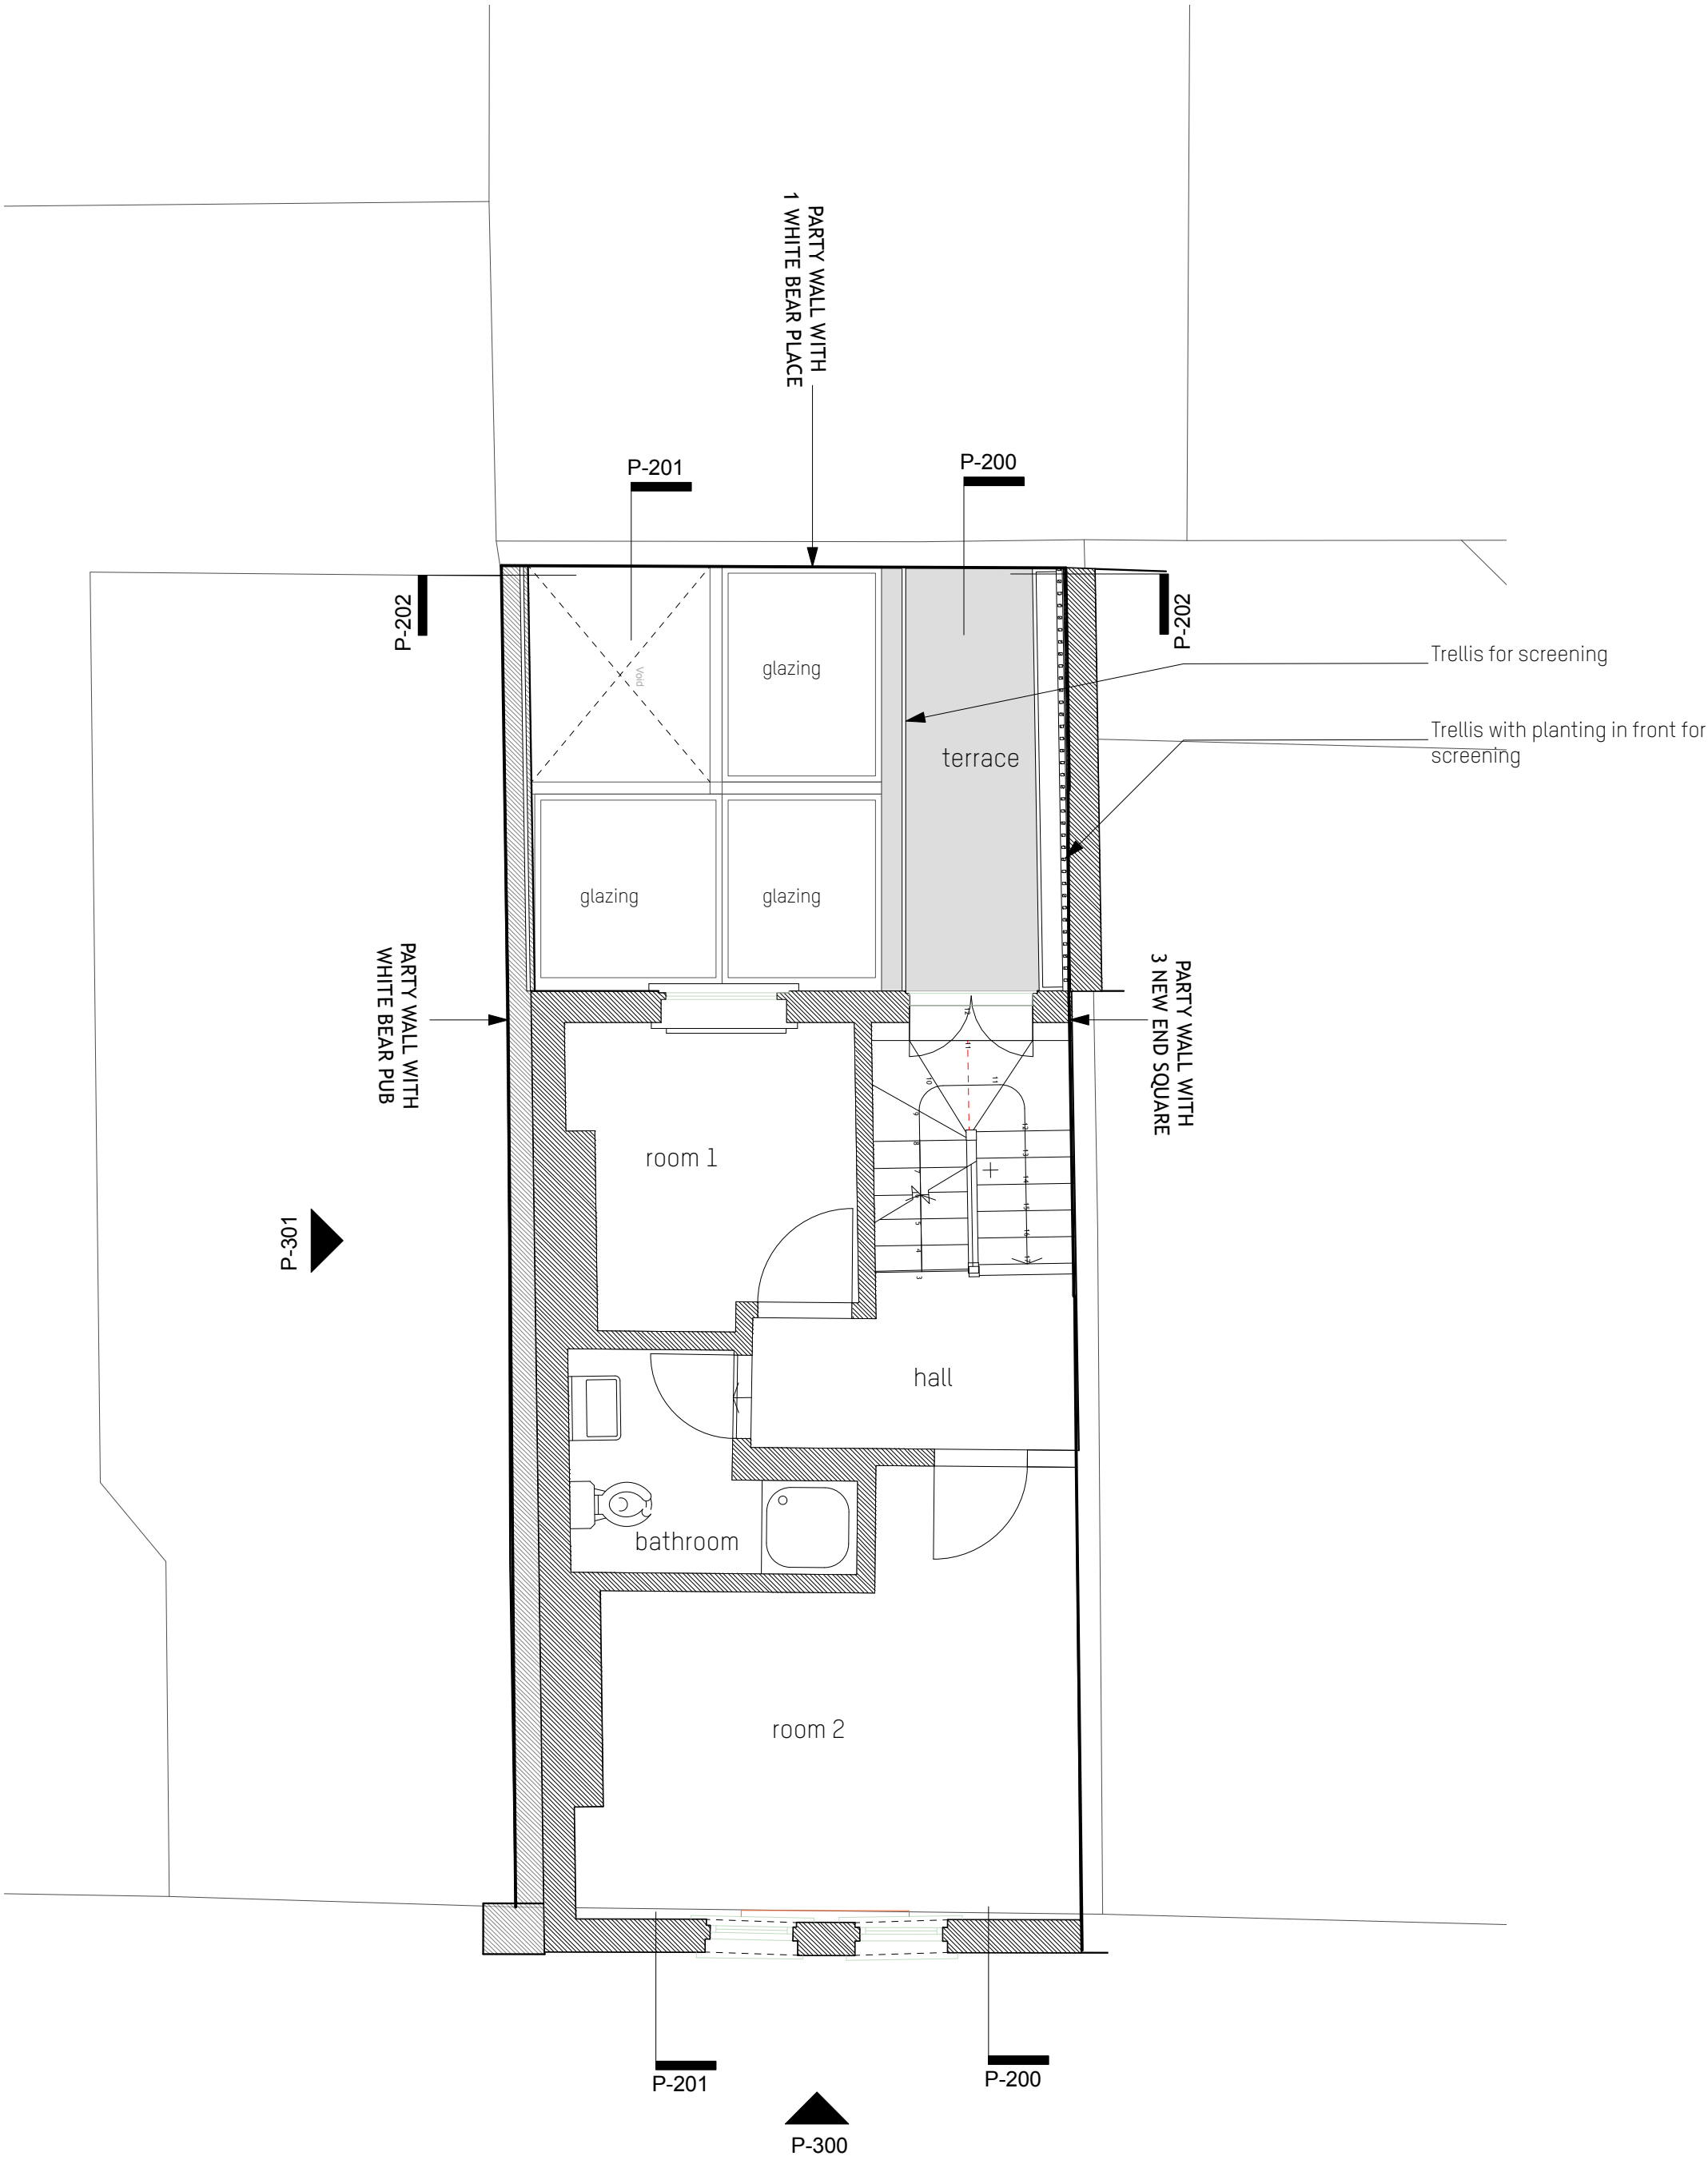

NEW END SQUARE

Proposed First Floor Plan
Scale: 1:50

NOTES:

This drawing is issued for information only.

All dimensions to be checked on site and any discrepancies are to be raised with the drawing issuer for clarification.


Dimensions are not to be scaled from this drawing.

The information shown on this drawing is subject to measured surveys and structural engineer's designs.

No building work is to be carried out on the basis of this drawing, without the written consent of Amos Goldreich Architecture.

rev	date	initials	description
A	04/02/22	DM	General Revision
B	12/04/22	DM	Glass Screen Omitted
C	05/05/22	DM	Trellis to both sides of terrace included

location

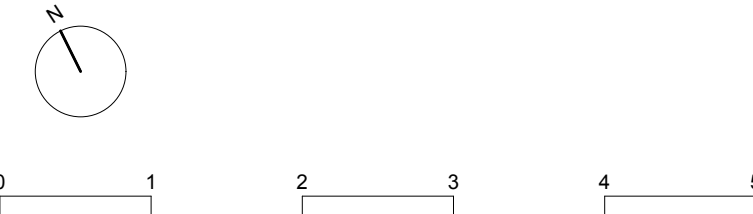

Amos Goldreich Studio 32 T +44(0)207272 6592
Architecture Bickerton House E info@agarchitecture.net
25 Bickerton Road www.agarchitecture.net
London N19 5JT


project

1 New End Square

drawing title


Existing & Proposed
First Floor Plan

drawn DM	scale @ A1	status
date May 2022	1:50	Planning
project number	drawing number	rev.
407	P-101	C

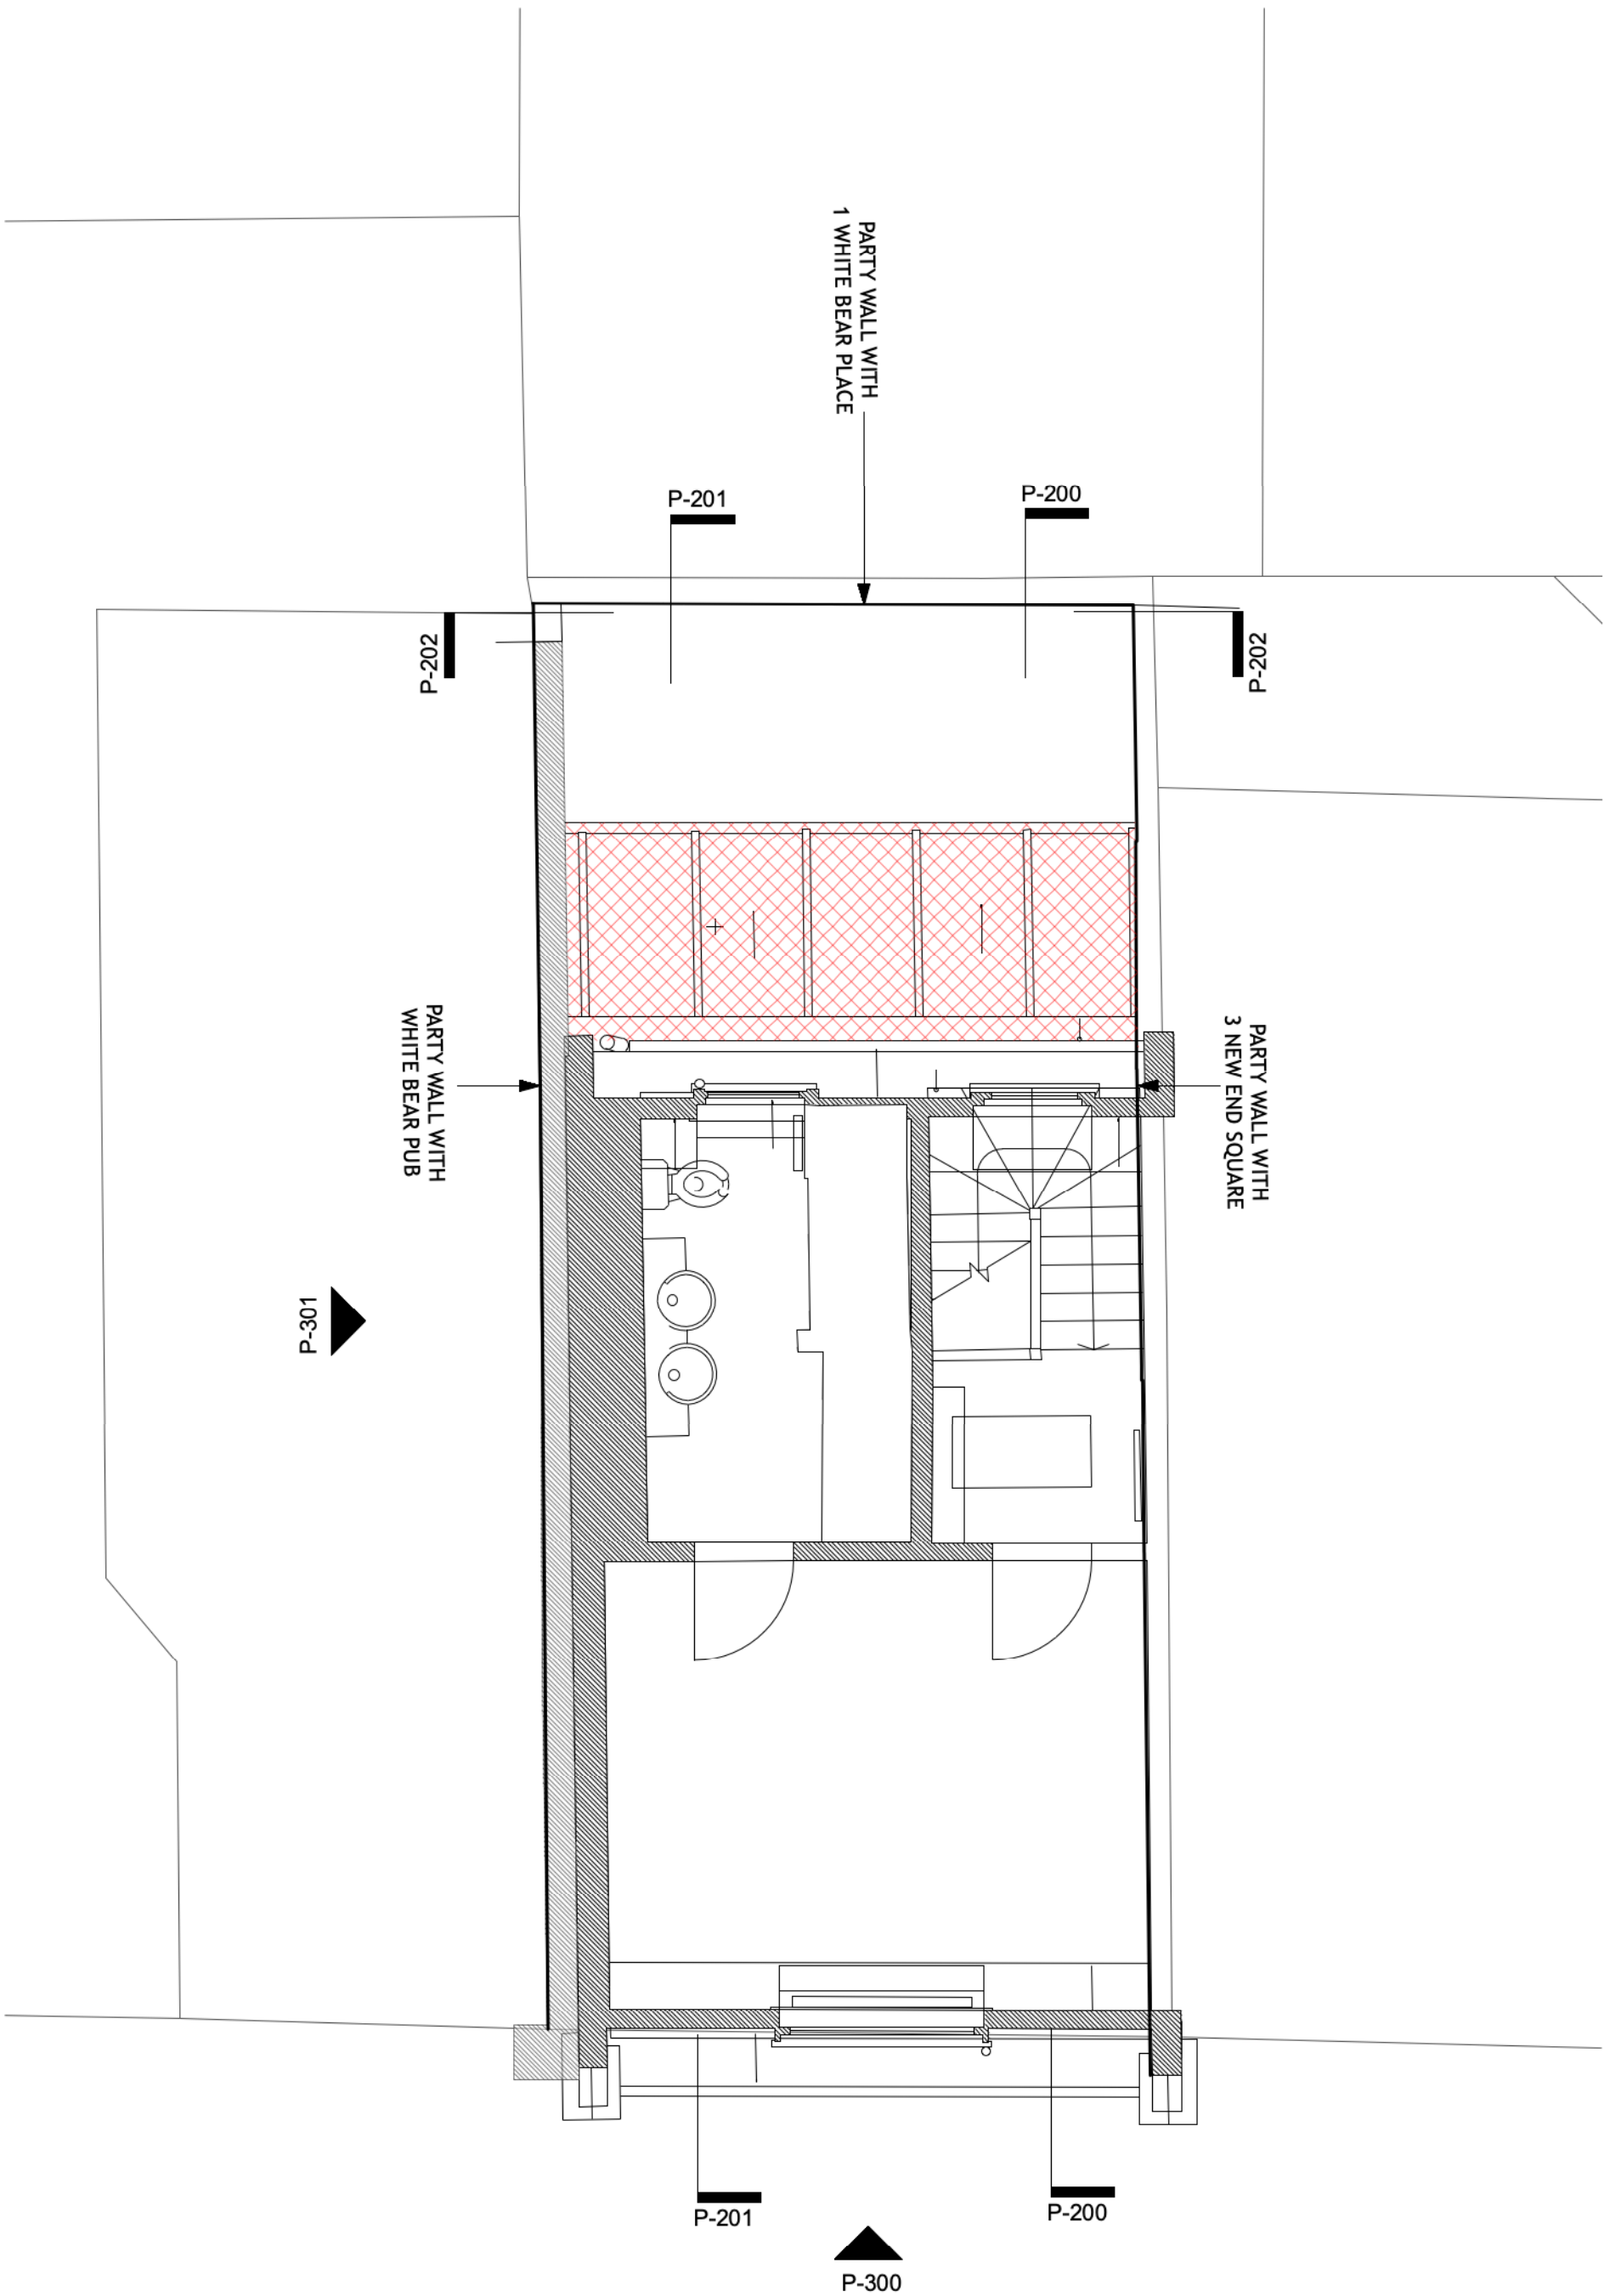


NEW END SQUARE

Existing Second Floor Plan
Scale: 1:50

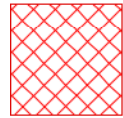

Proposed Demolition

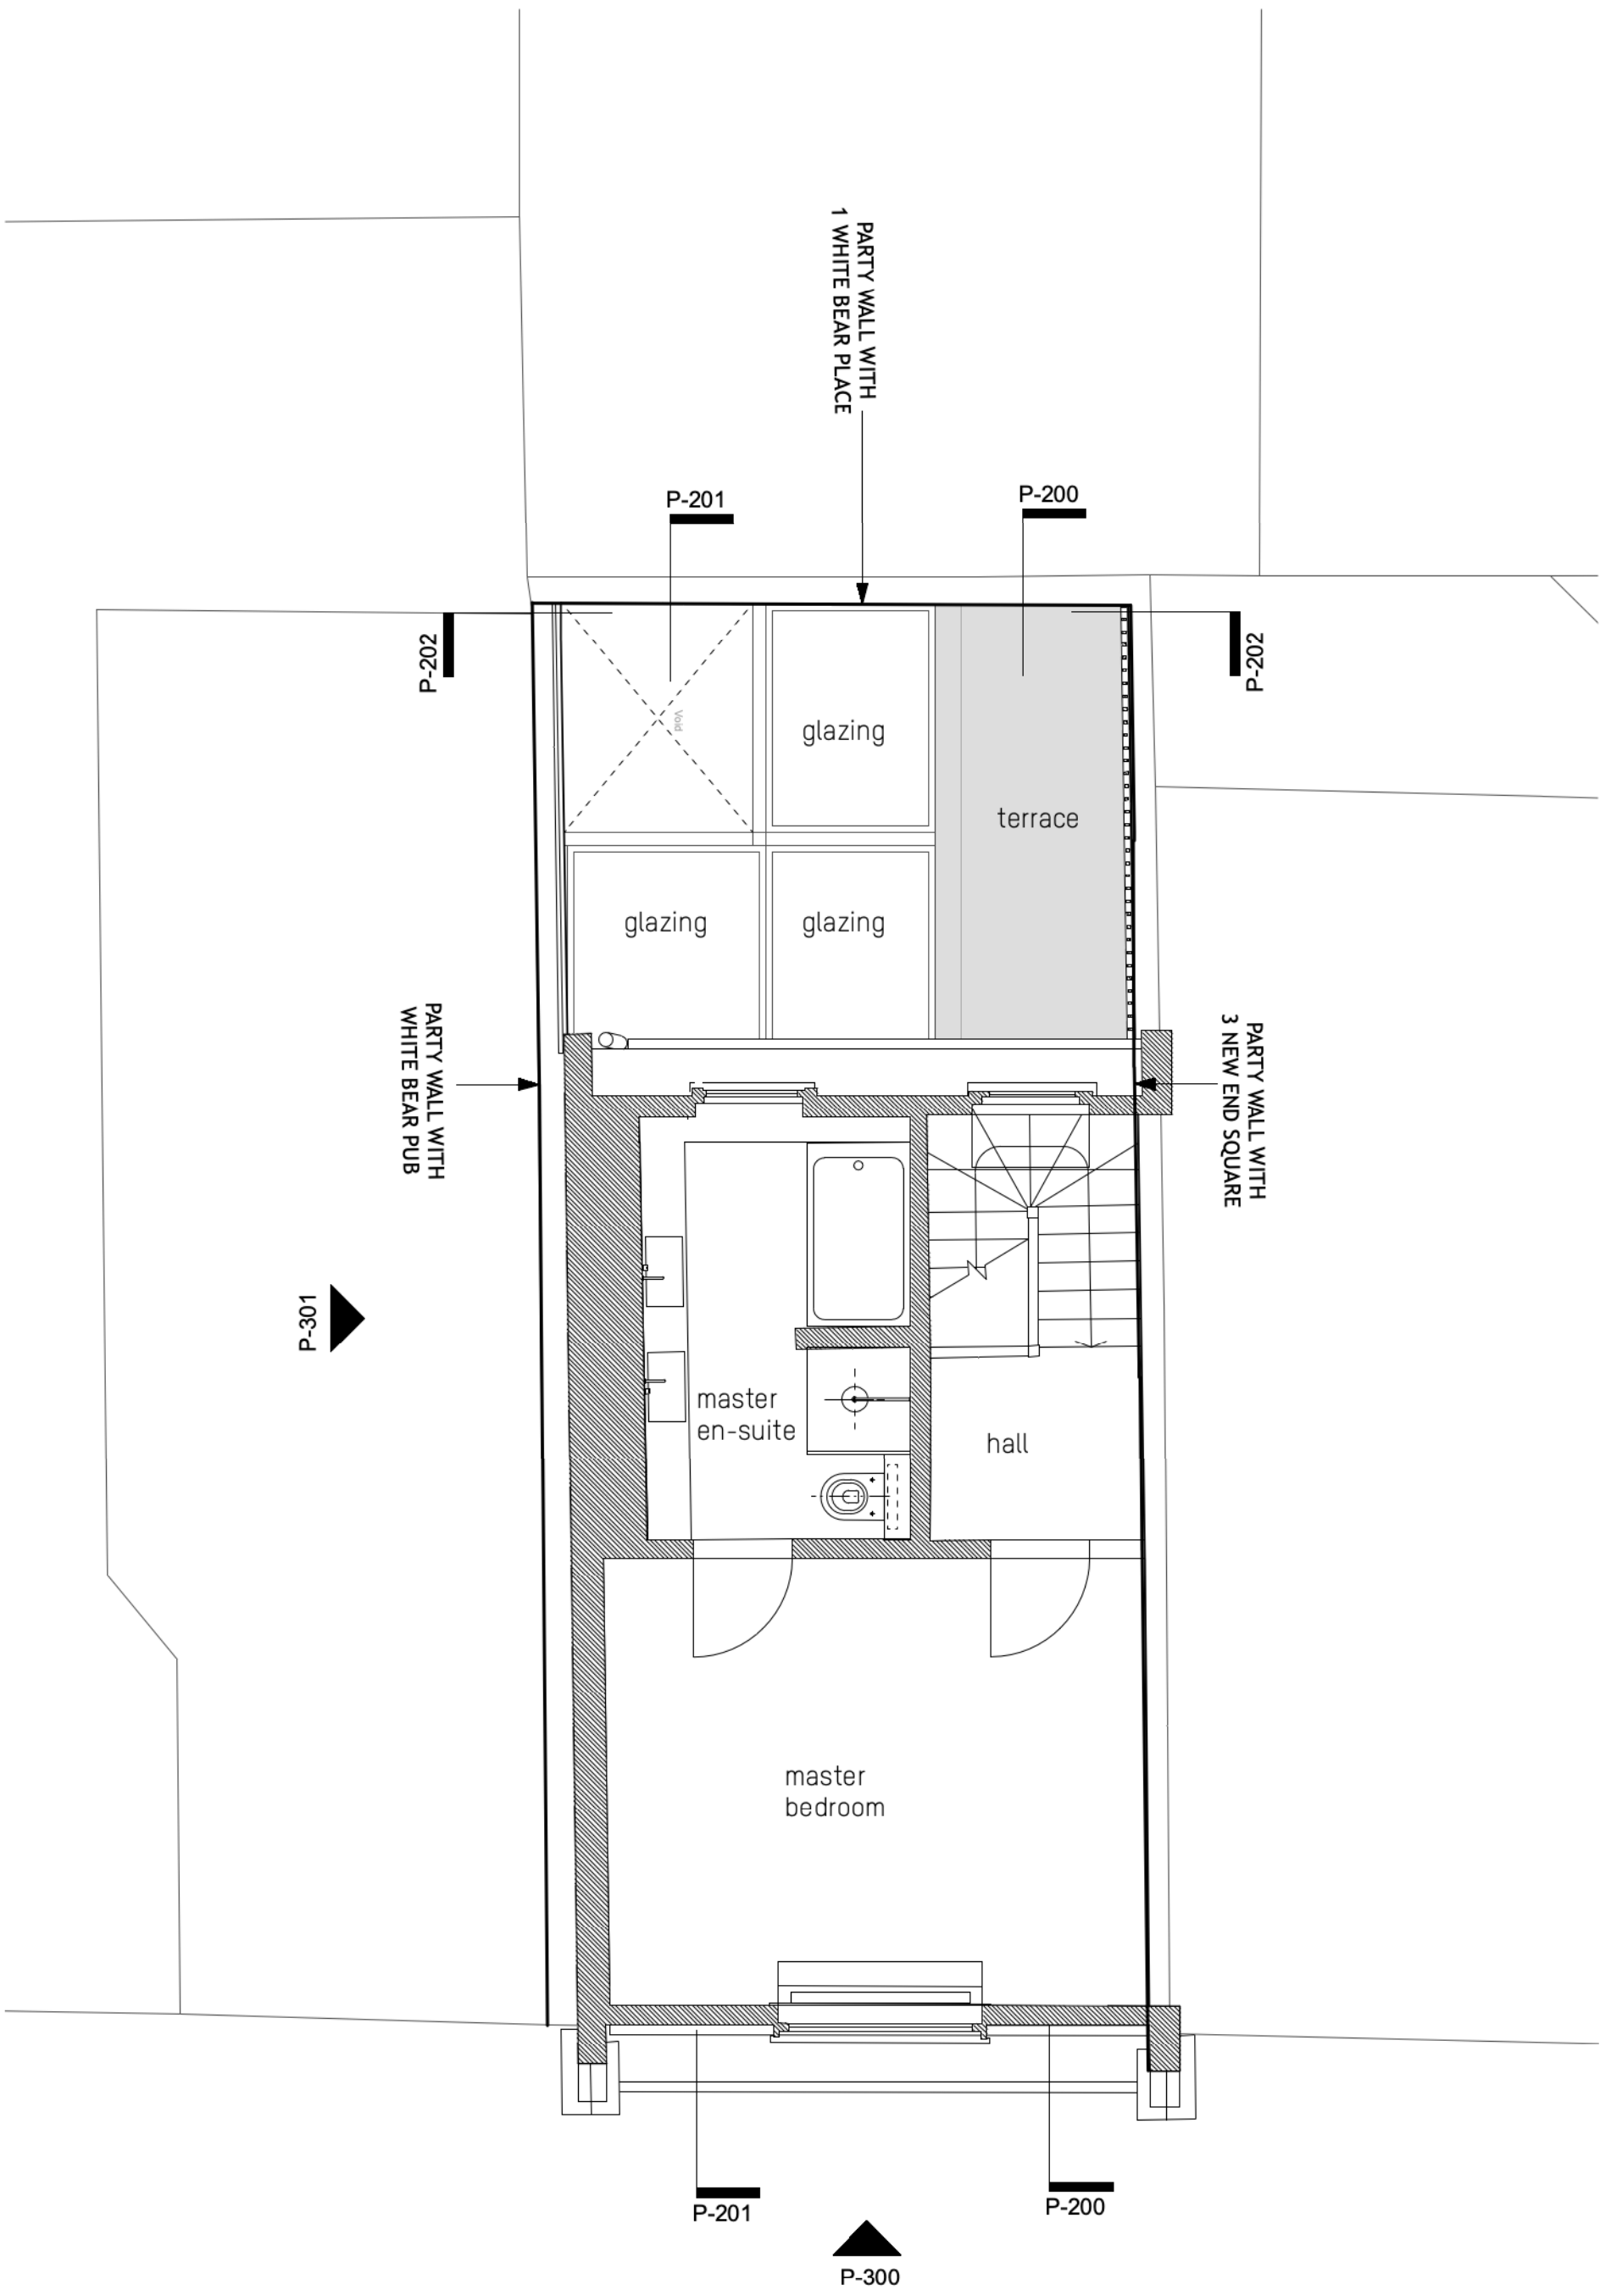

NEW END SQUARE

Proposed Second Floor Plan
Scale: 1:50

NOTES:

This drawing is issued for information only.

All dimensions to be checked on site and any discrepancies are to be raised with the drawing issuer for clarification.


Dimensions are not to be scaled from this drawing.

The information shown on this drawing is subject to measured surveys and structural engineer's designs.

No building work is to be carried out on the basis of this drawing, without the written consent of Amos Goldreich Architecture.

rev	date	initials	description
A	04/02/22	DM	General Revision

location

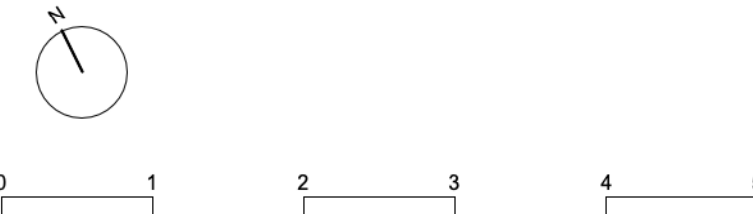

Amos Goldreich Studio 32 T +44(0)207272 6592
Architecture Bickerton House E info@agarchitecture.net
25 Bickerton Road www.agarchitecture.net
London N19 5JT


project

1 New End Square

drawing title


Existing & Proposed
Second Floor Plan

drawn DM	scale @ A1	status
date Feb 2022	1:50	Planning
project number 407	drawing number P-102	rev. A

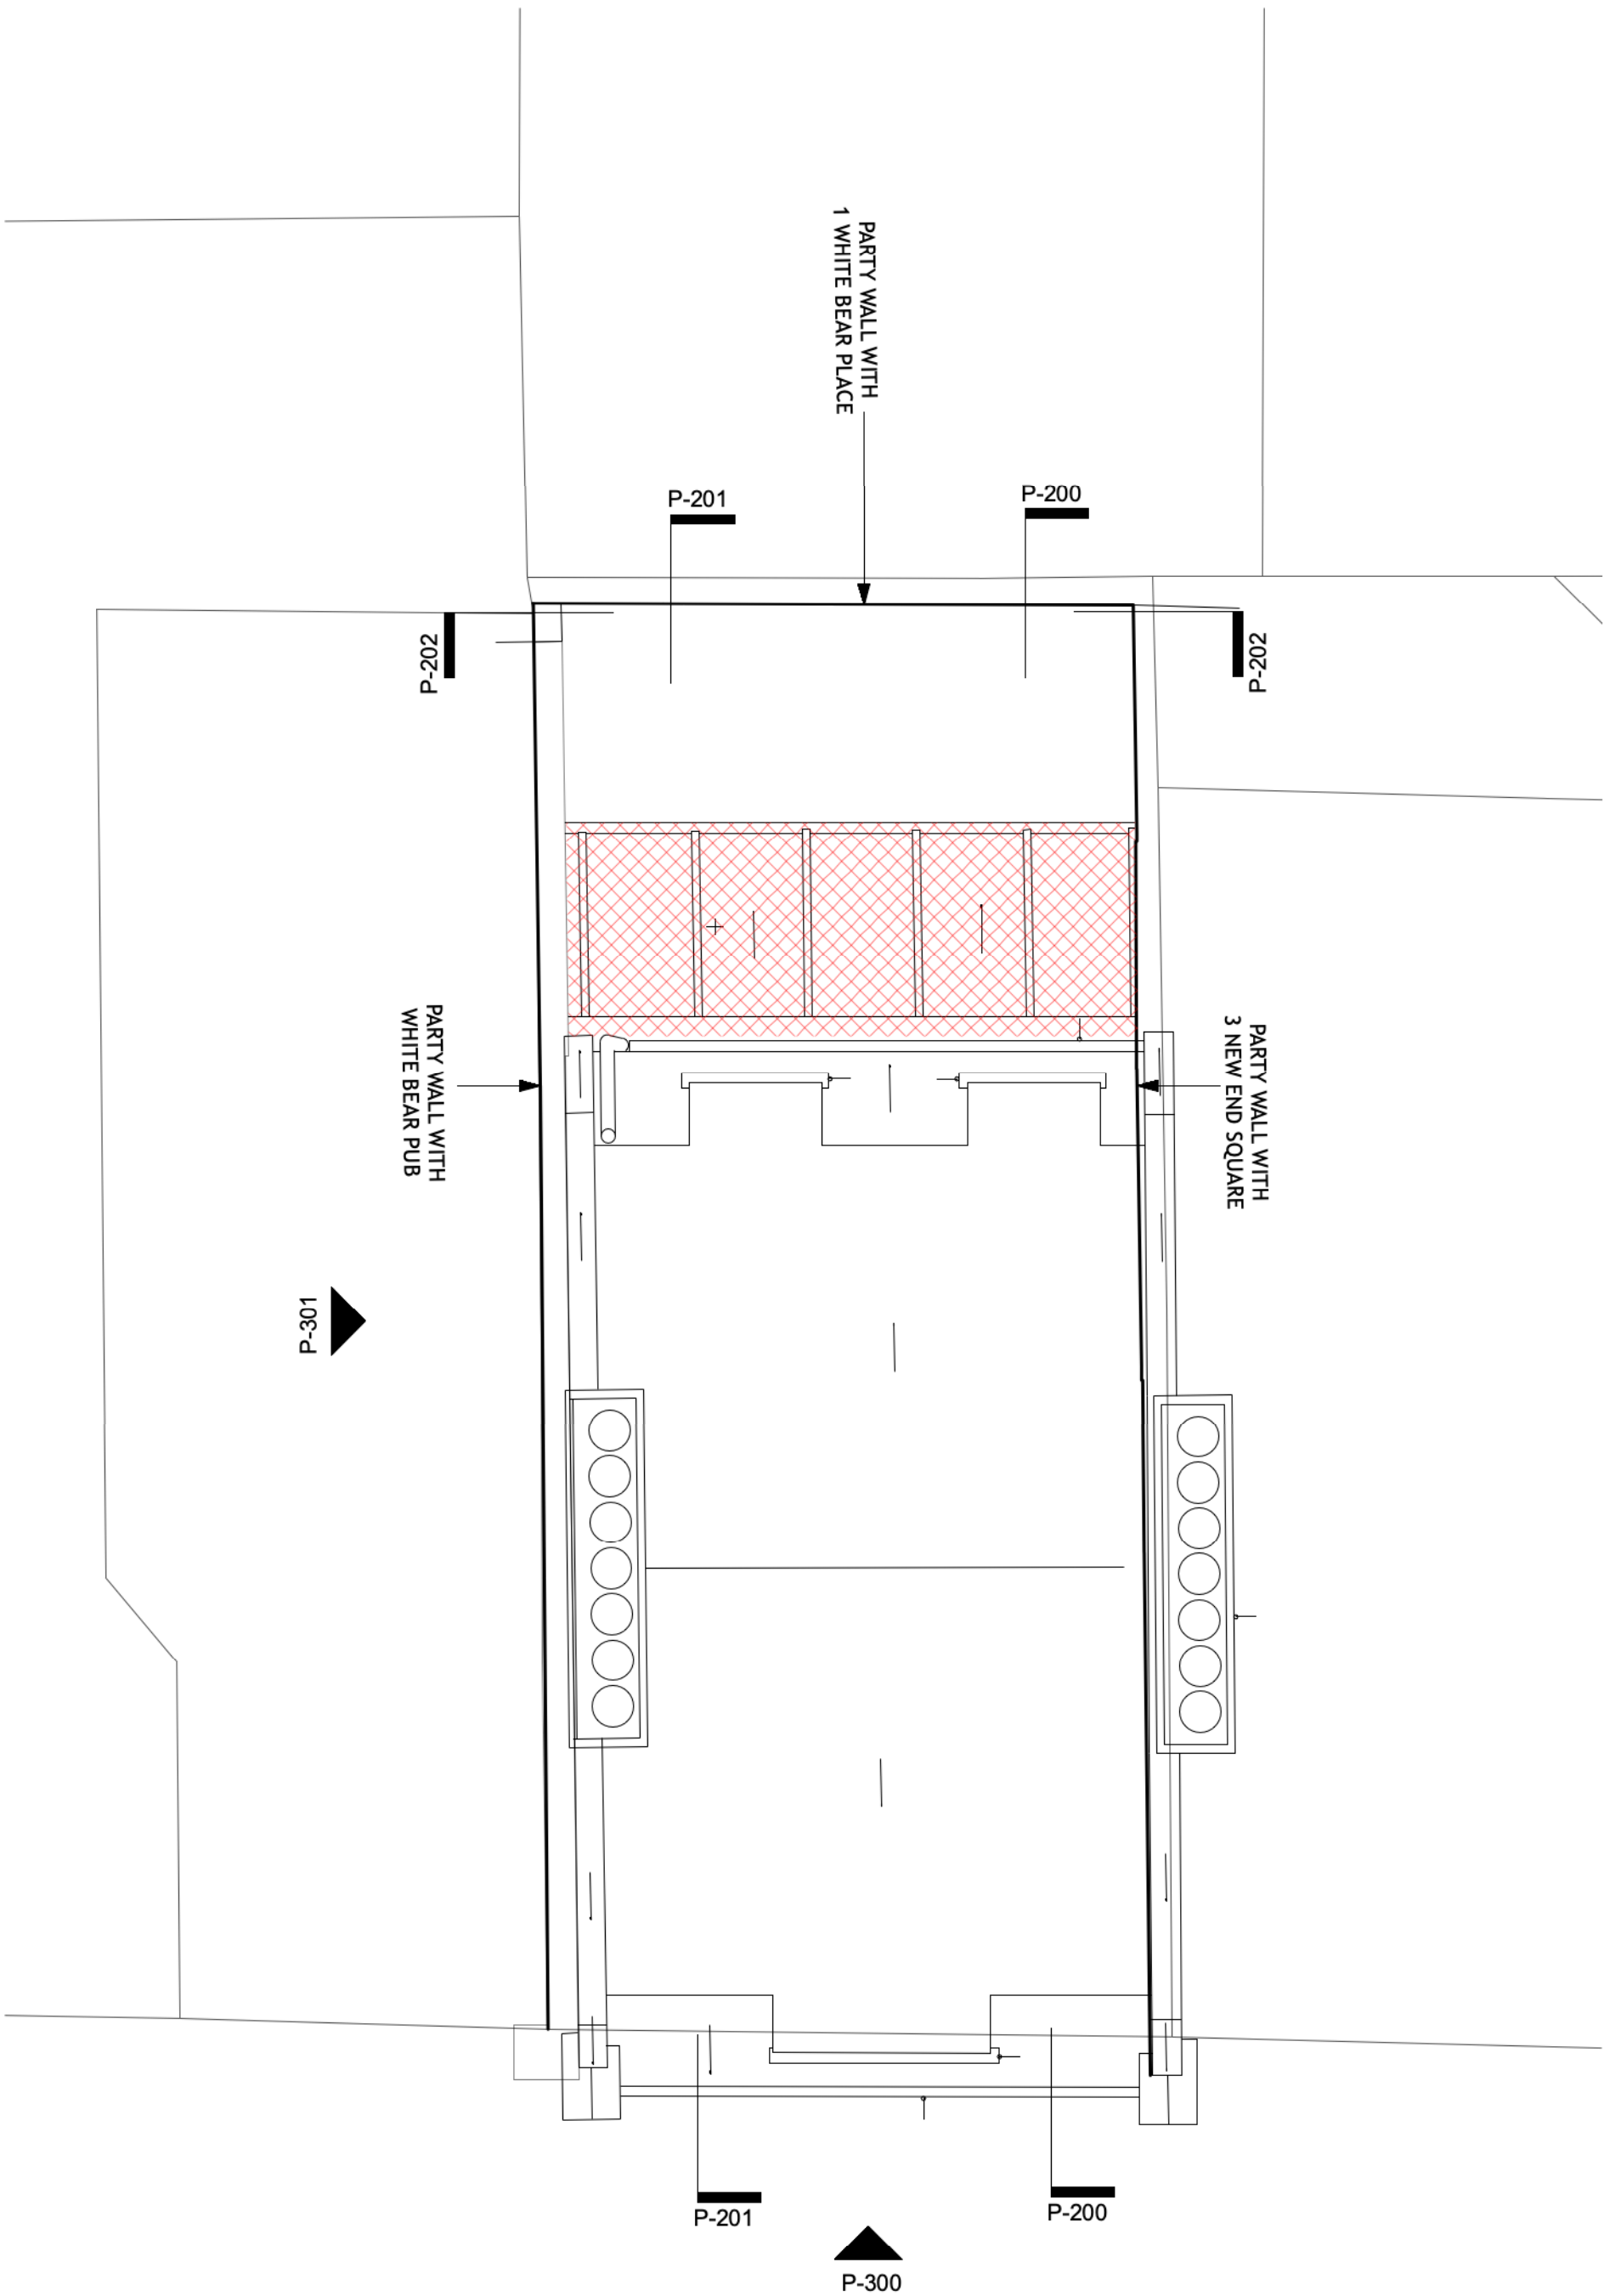


NEW END SQUARE

Existing Roof Plan
Scale: 1:50

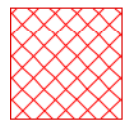

Proposed Demolition

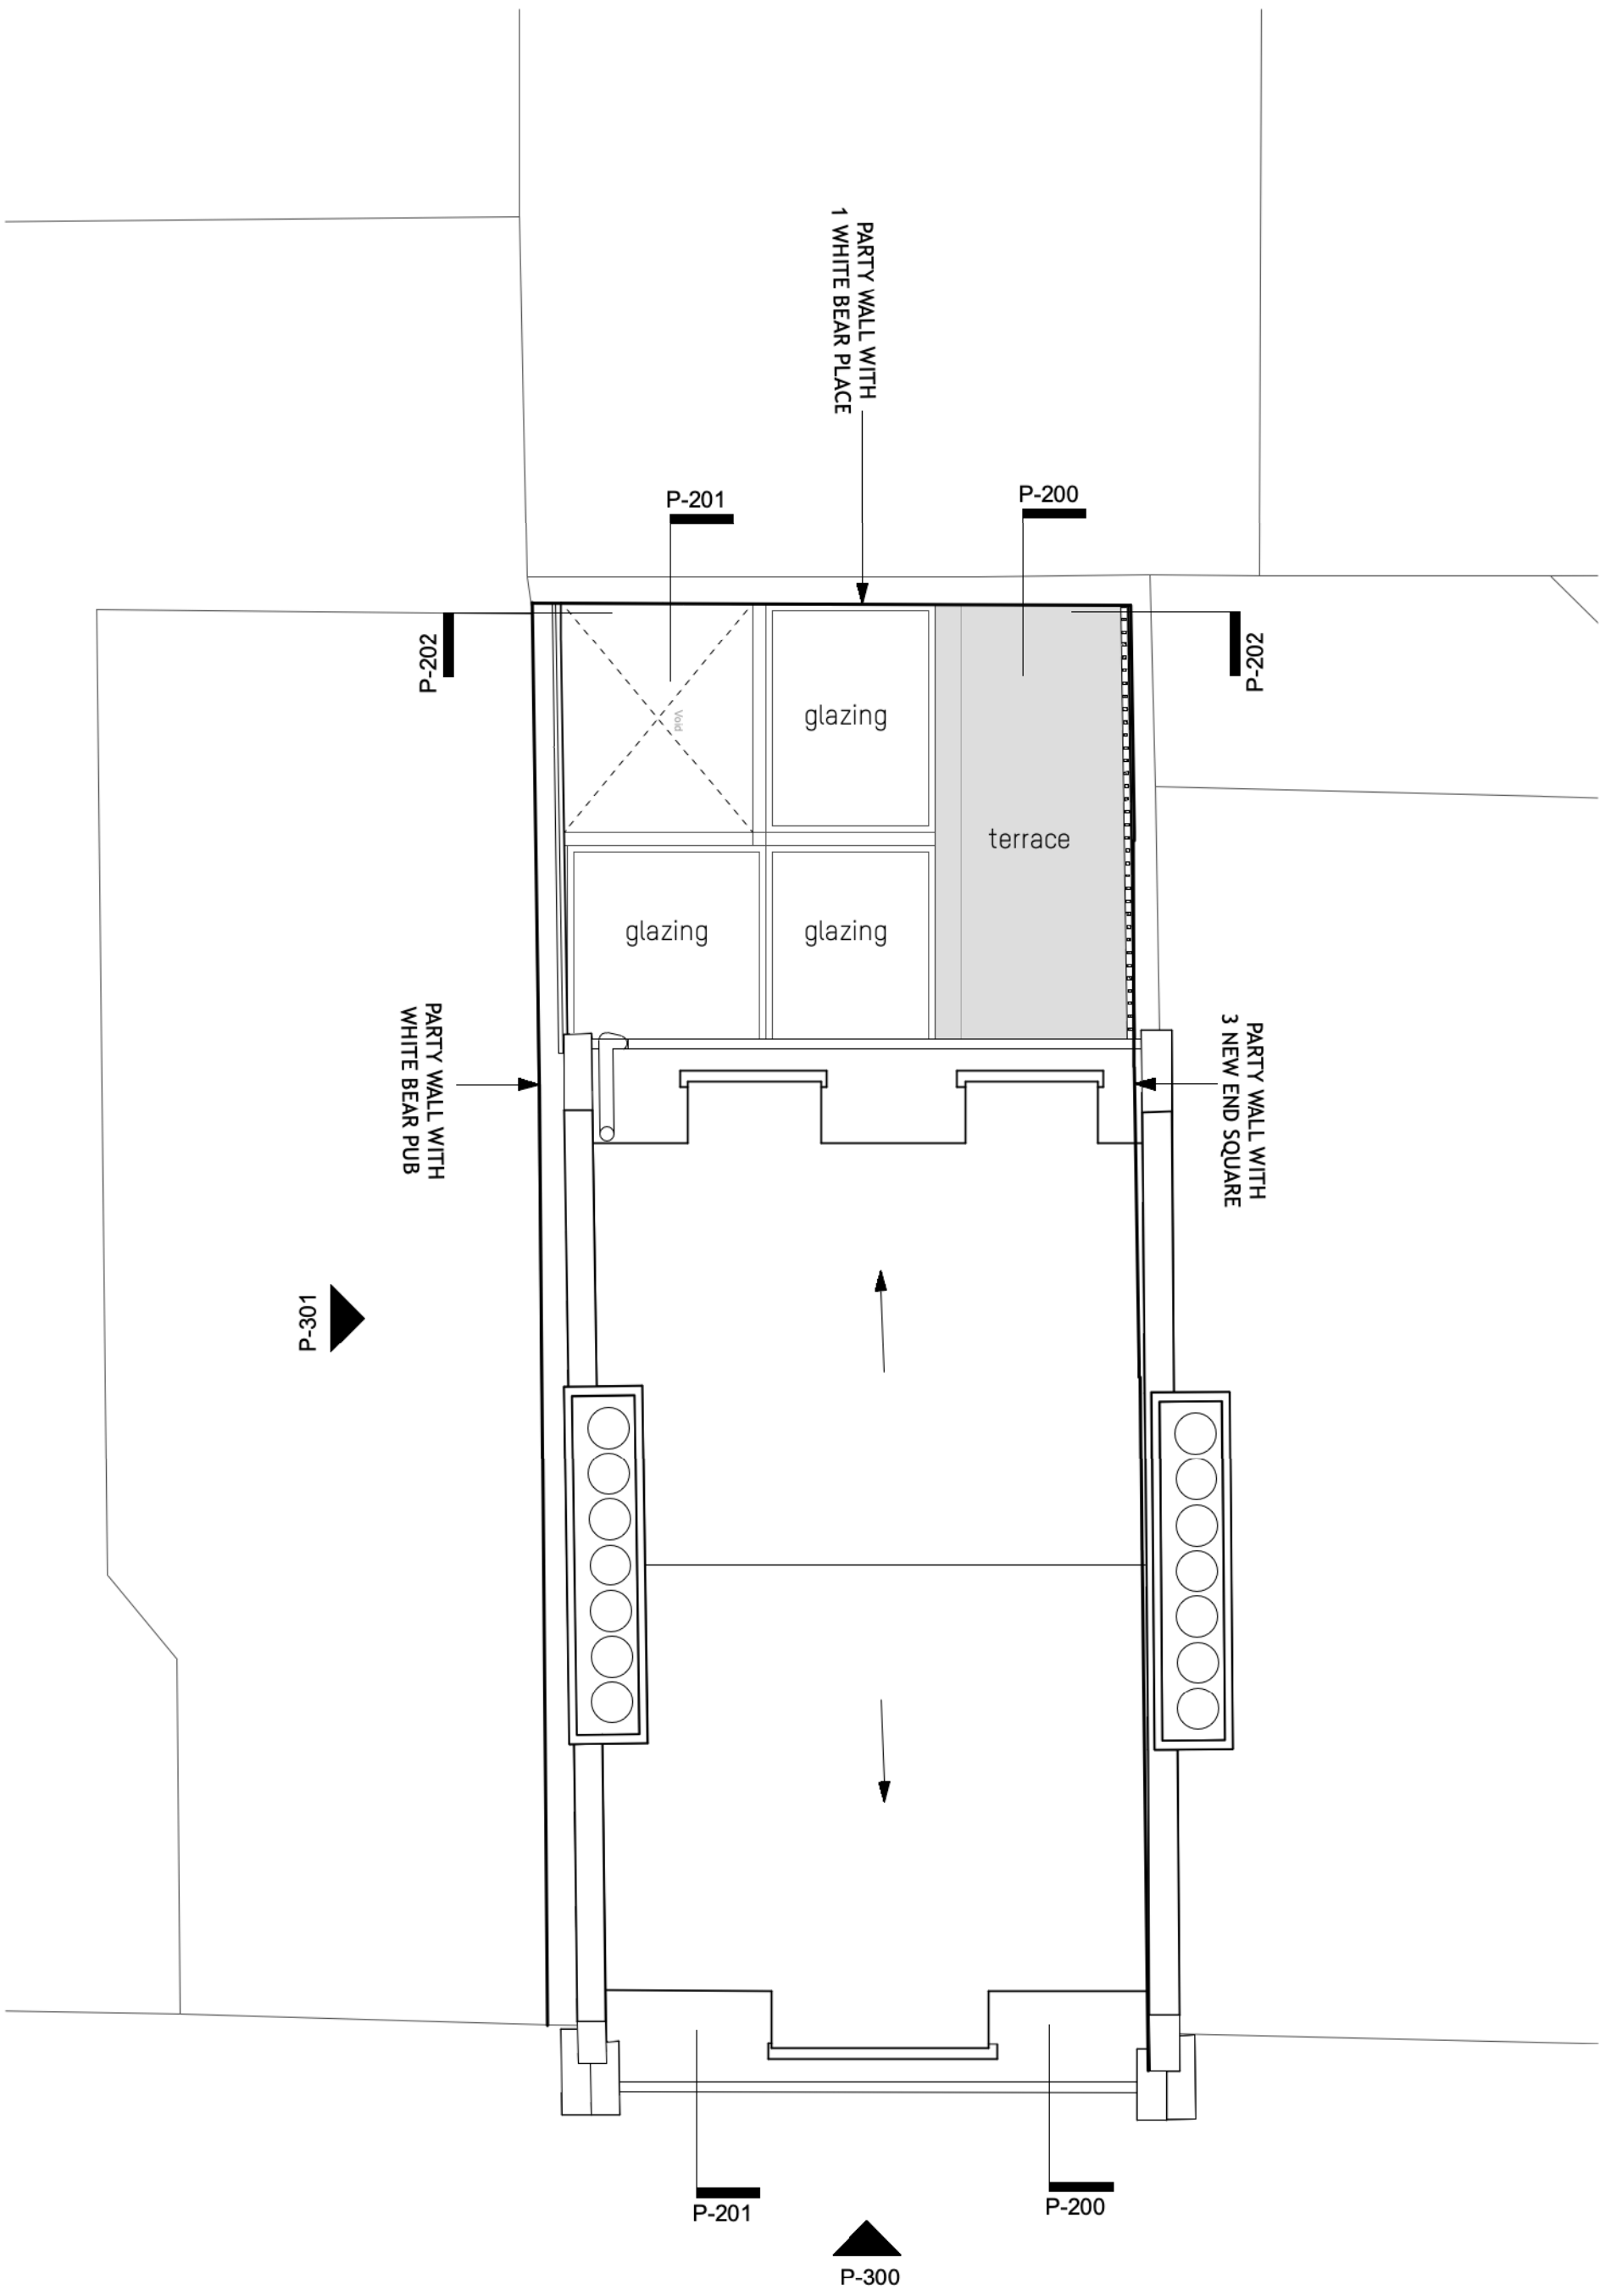

NEW END SQUARE

Proposed Roof Plan
Scale: 1:50

NOTES:

This drawing is issued for information only.

All dimensions to be checked on site and any discrepancies are to be raised with the drawing issuer for clarification.


Dimensions are not to be scaled from this drawing.

The information shown on this drawing is subject to measured surveys and structural engineer's designs.

No building work is to be carried out on the basis of this drawing, without the written consent of Amos Goldreich Architecture.

rev	date	initials	description
A	04/02/22	DM	General Revision

location

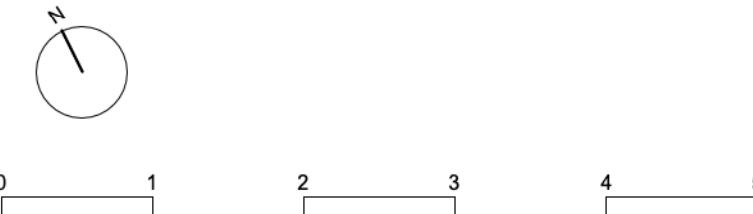

Amos Goldreich Studio 32 T +44(0)207272 6592
Architecture Bickerton House E info@agarchitecture.net
25 Bickerton Road www.agarchitecture.net
London N19 5JT


project

1 New End Square


drawing title

Existing & Proposed
Roof Plan


drawn DM	scale @ A1	status
date Feb 2022	1:50	Planning
project number 407	drawing number P-103	rev. A

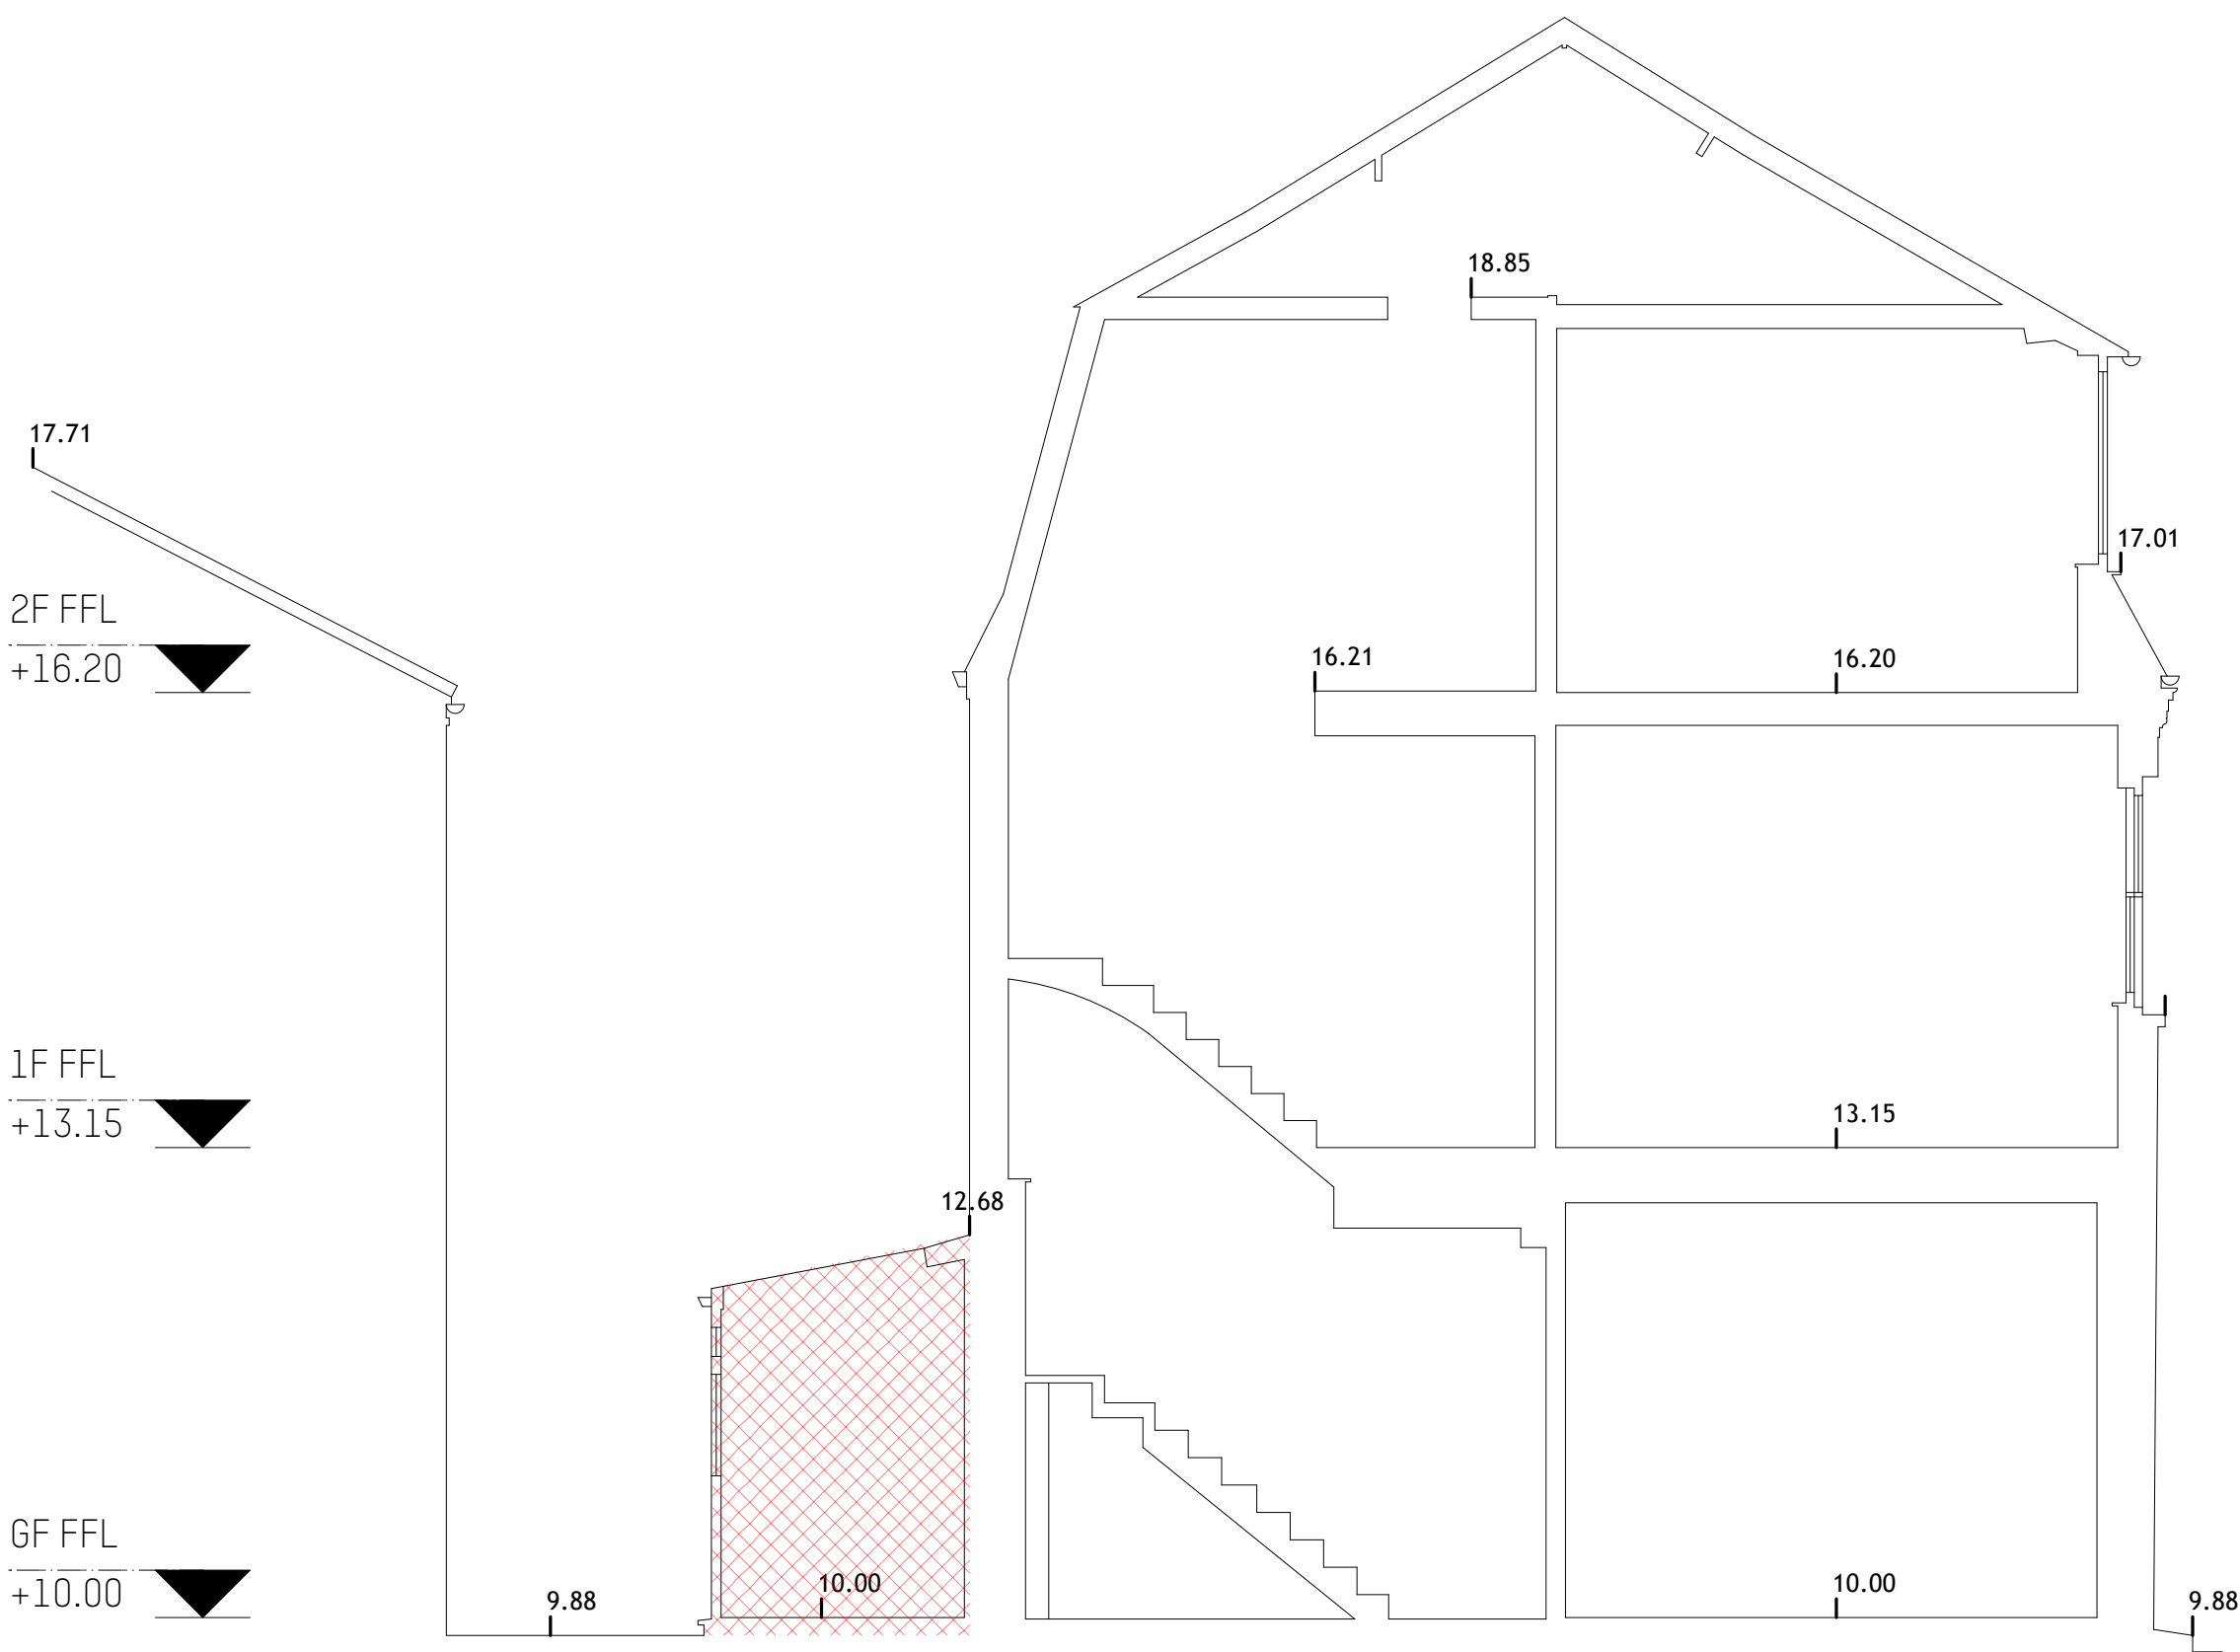

Existing Section
Scale: 1:50

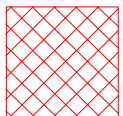

Proposed Demolition

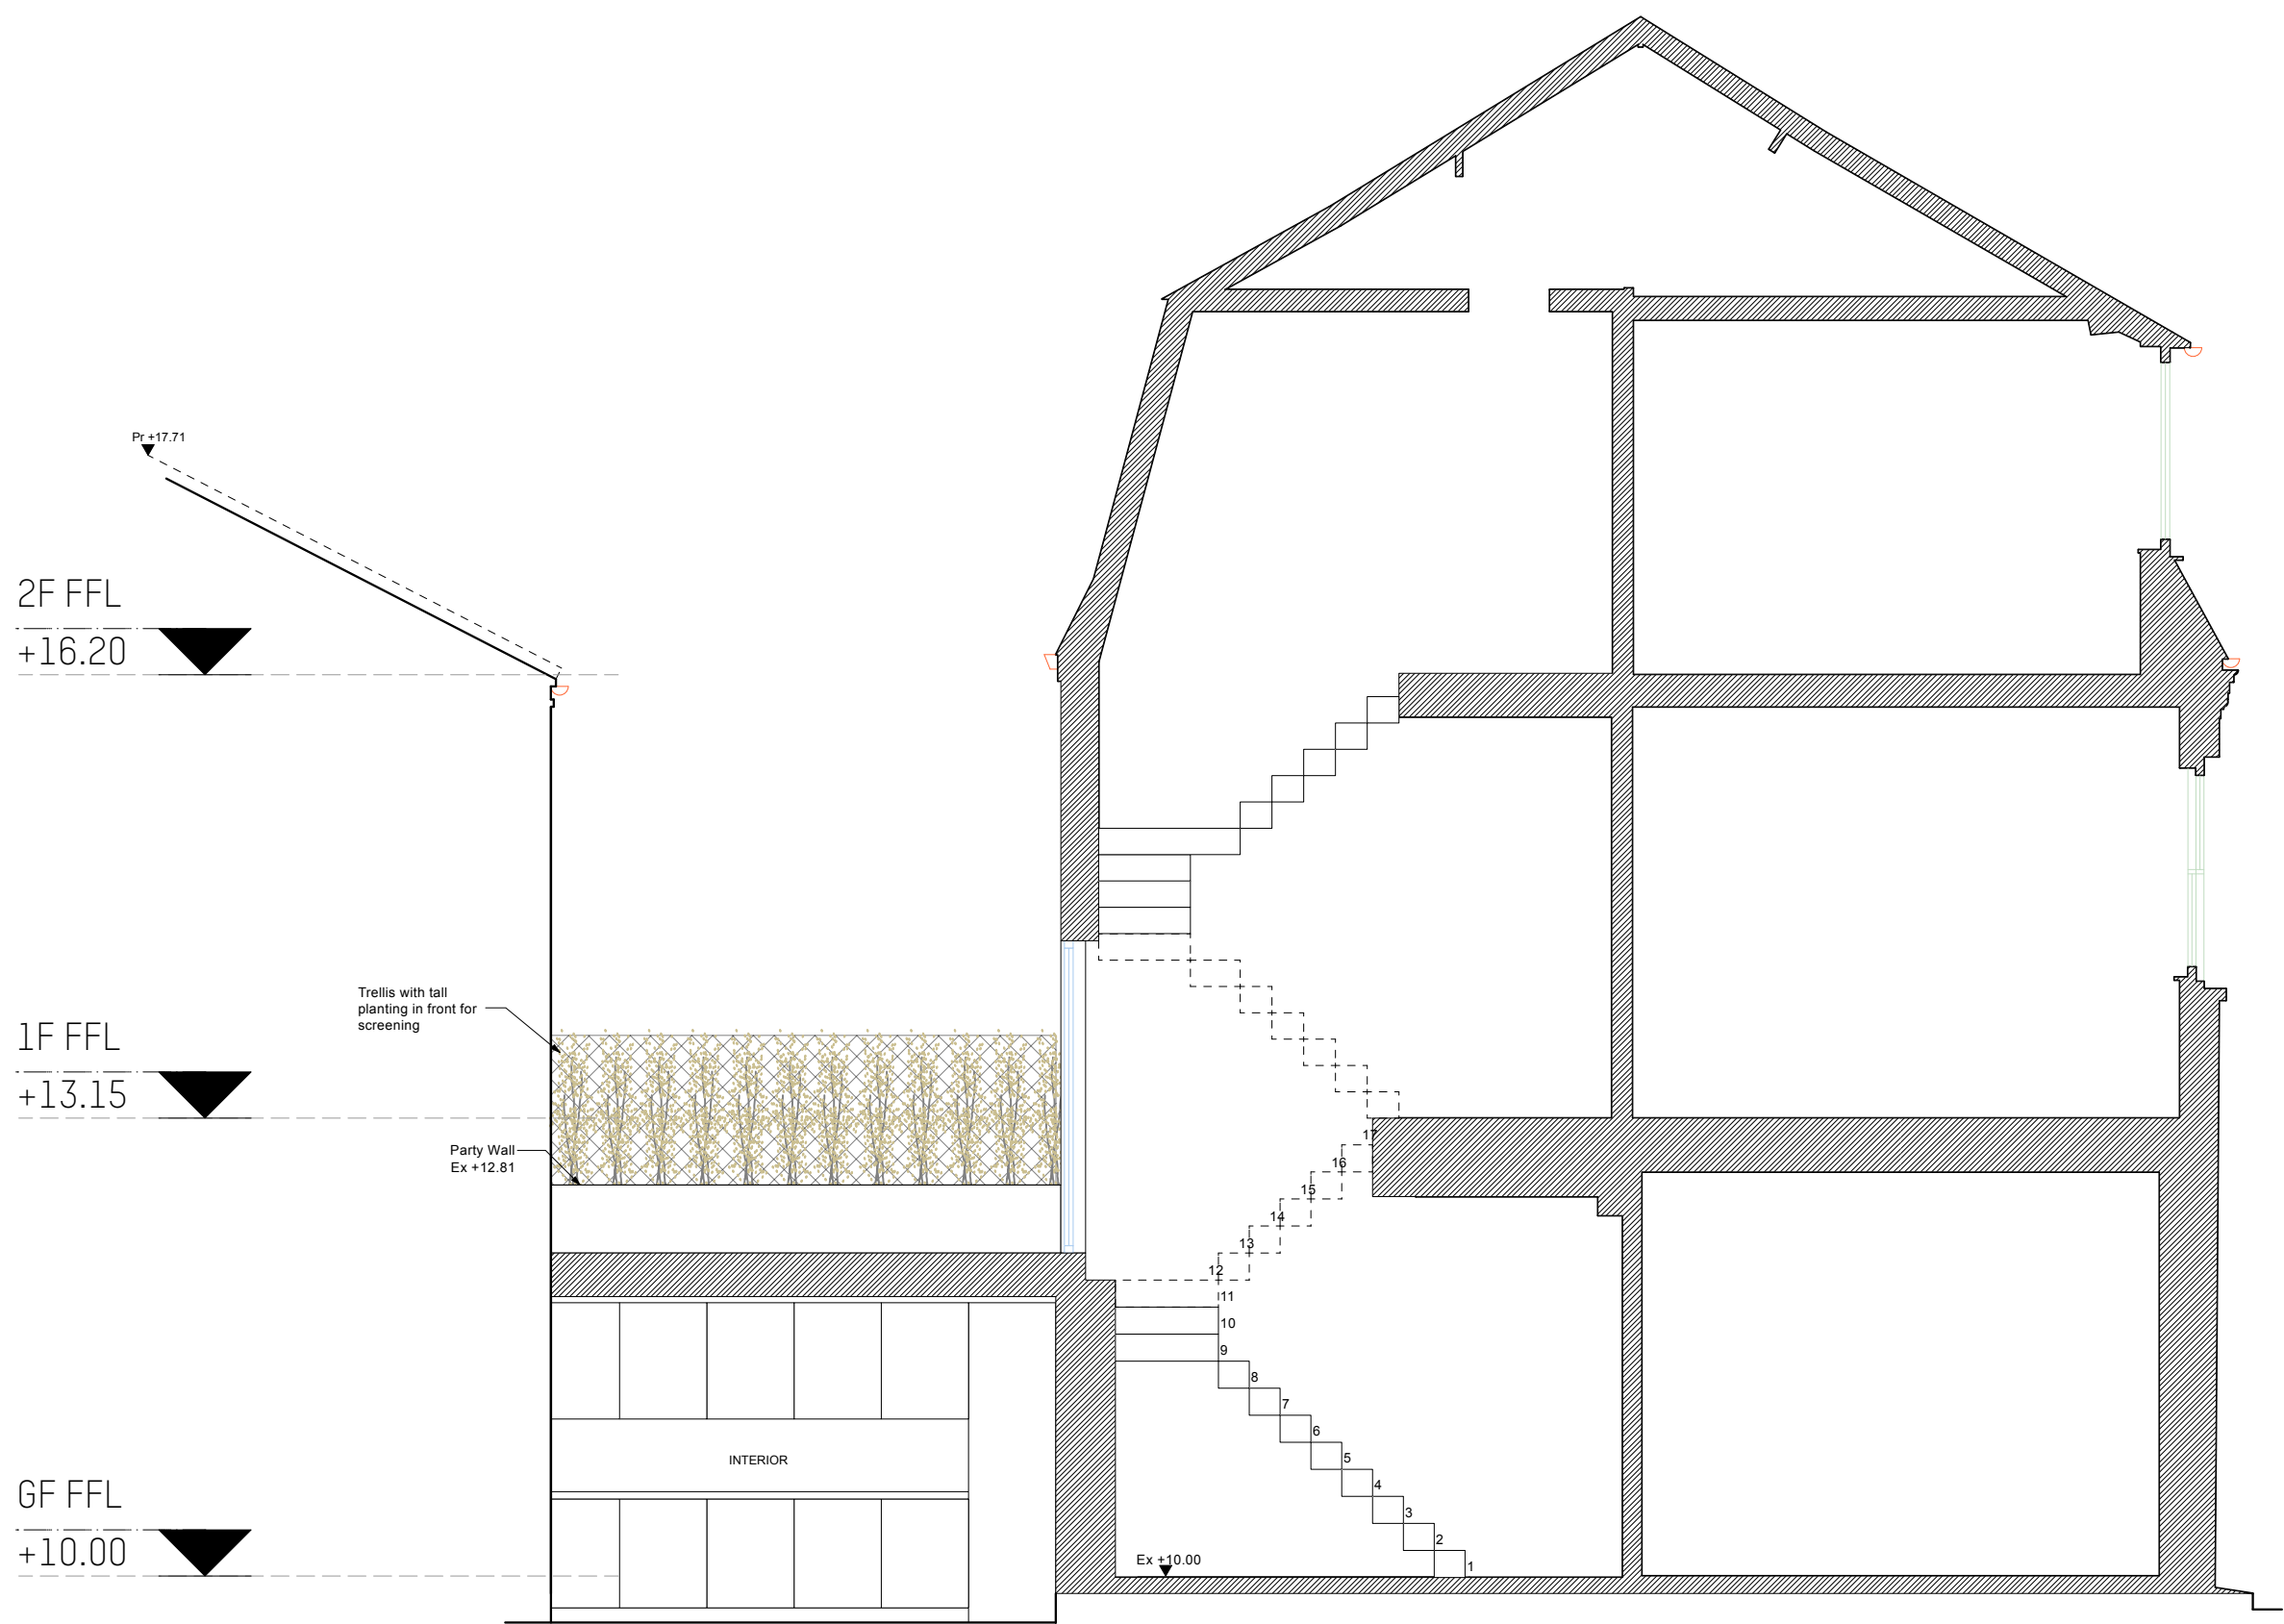

Proposed Section - 01
Scale: 1:50

NOTES:

This drawing is issued for information only.

All dimensions to be checked on site and any discrepancies are to be raised with the drawing issuer for clarification.


Dimensions are not to be scaled from this drawing.

The information shown on this drawing is subject to measured surveys and structural engineer's designs.

No building work is to be carried out on the basis of this drawing, without the written consent of Amos Goldreich Architecture.

rev	date	initials	description
A	04/02/22	DM	General Revision
B	12/04/22	DM	Glass Screen Omitted
C	05/05/22	DM	Trellis to both sides of terrace included

location

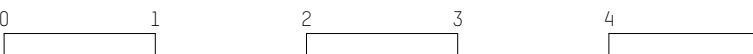

Amos Goldreich Studio 32 T +44(0)207272 6592
Architecture Bickerton House E info@agarchitecture.net
25 Bickerton Road www.agarchitecture.net
London N19 5JT


project

1 New End Square


drawing title


Existing & Proposed Section 1

drawn DM	scale @ A1 1:50	status Planning
date May 2022	project number 407	rev. C

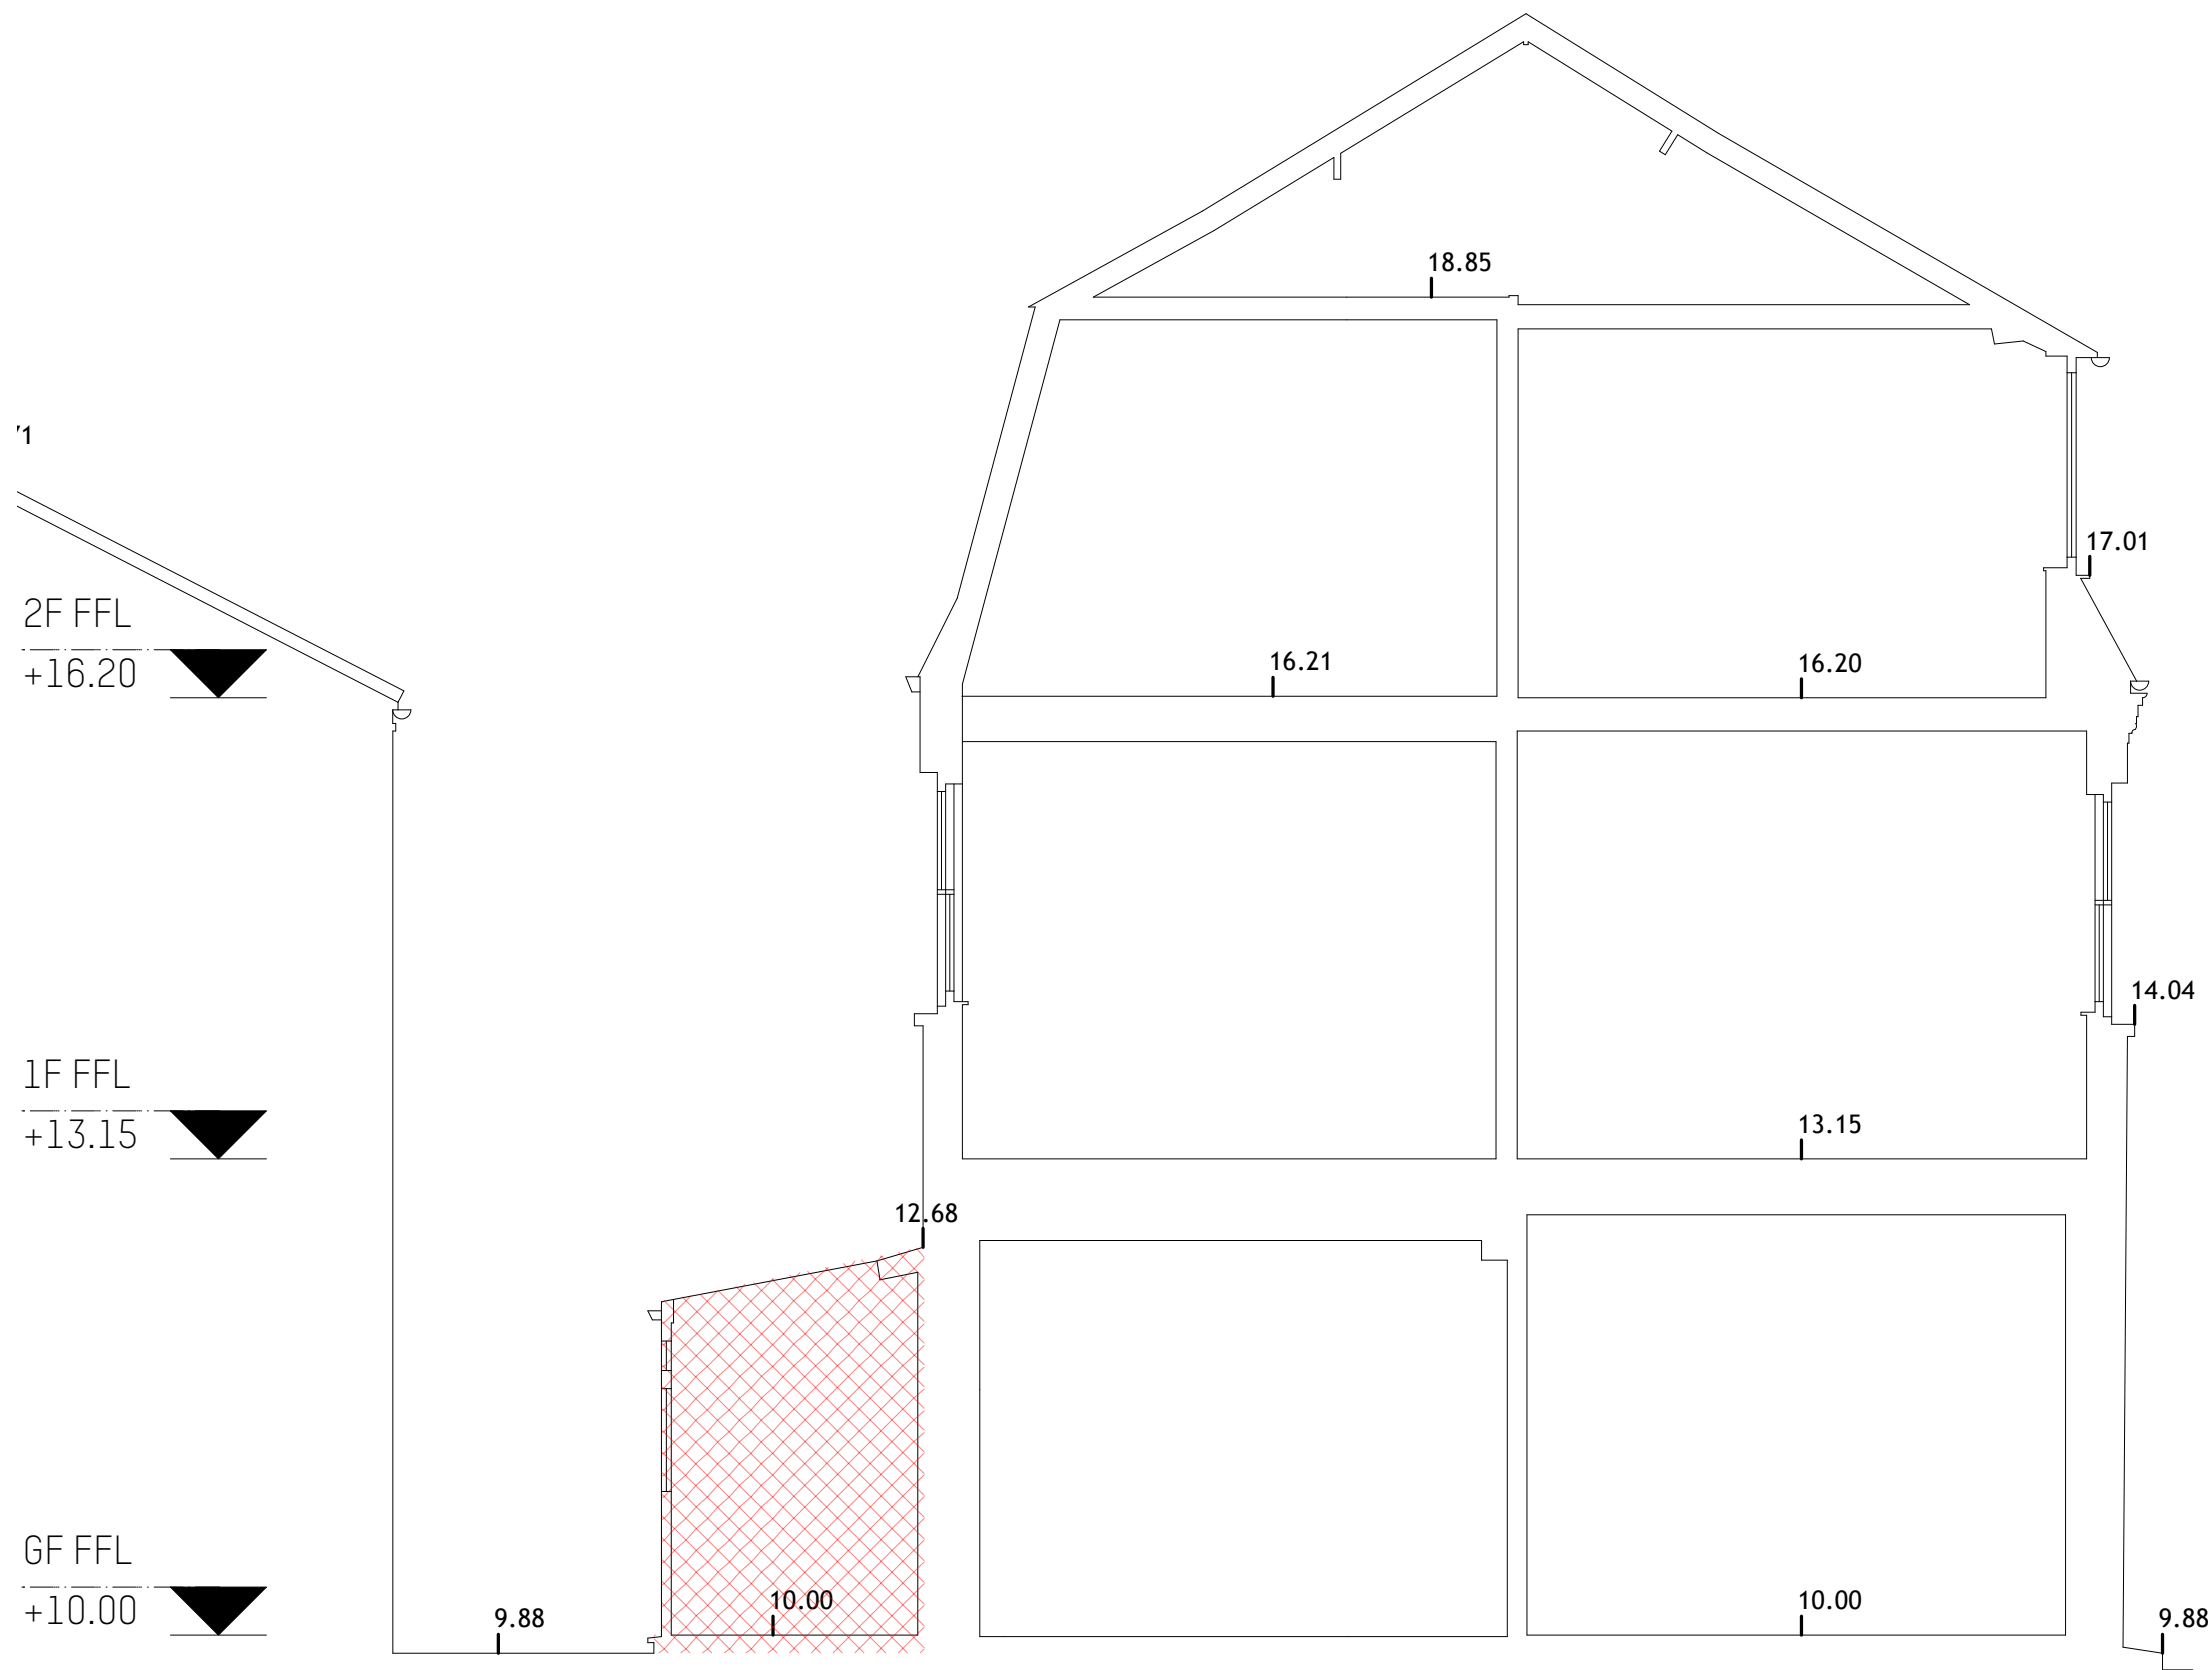

Existing Section
Scale: 1:50

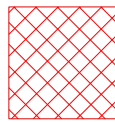 Proposed Demolition

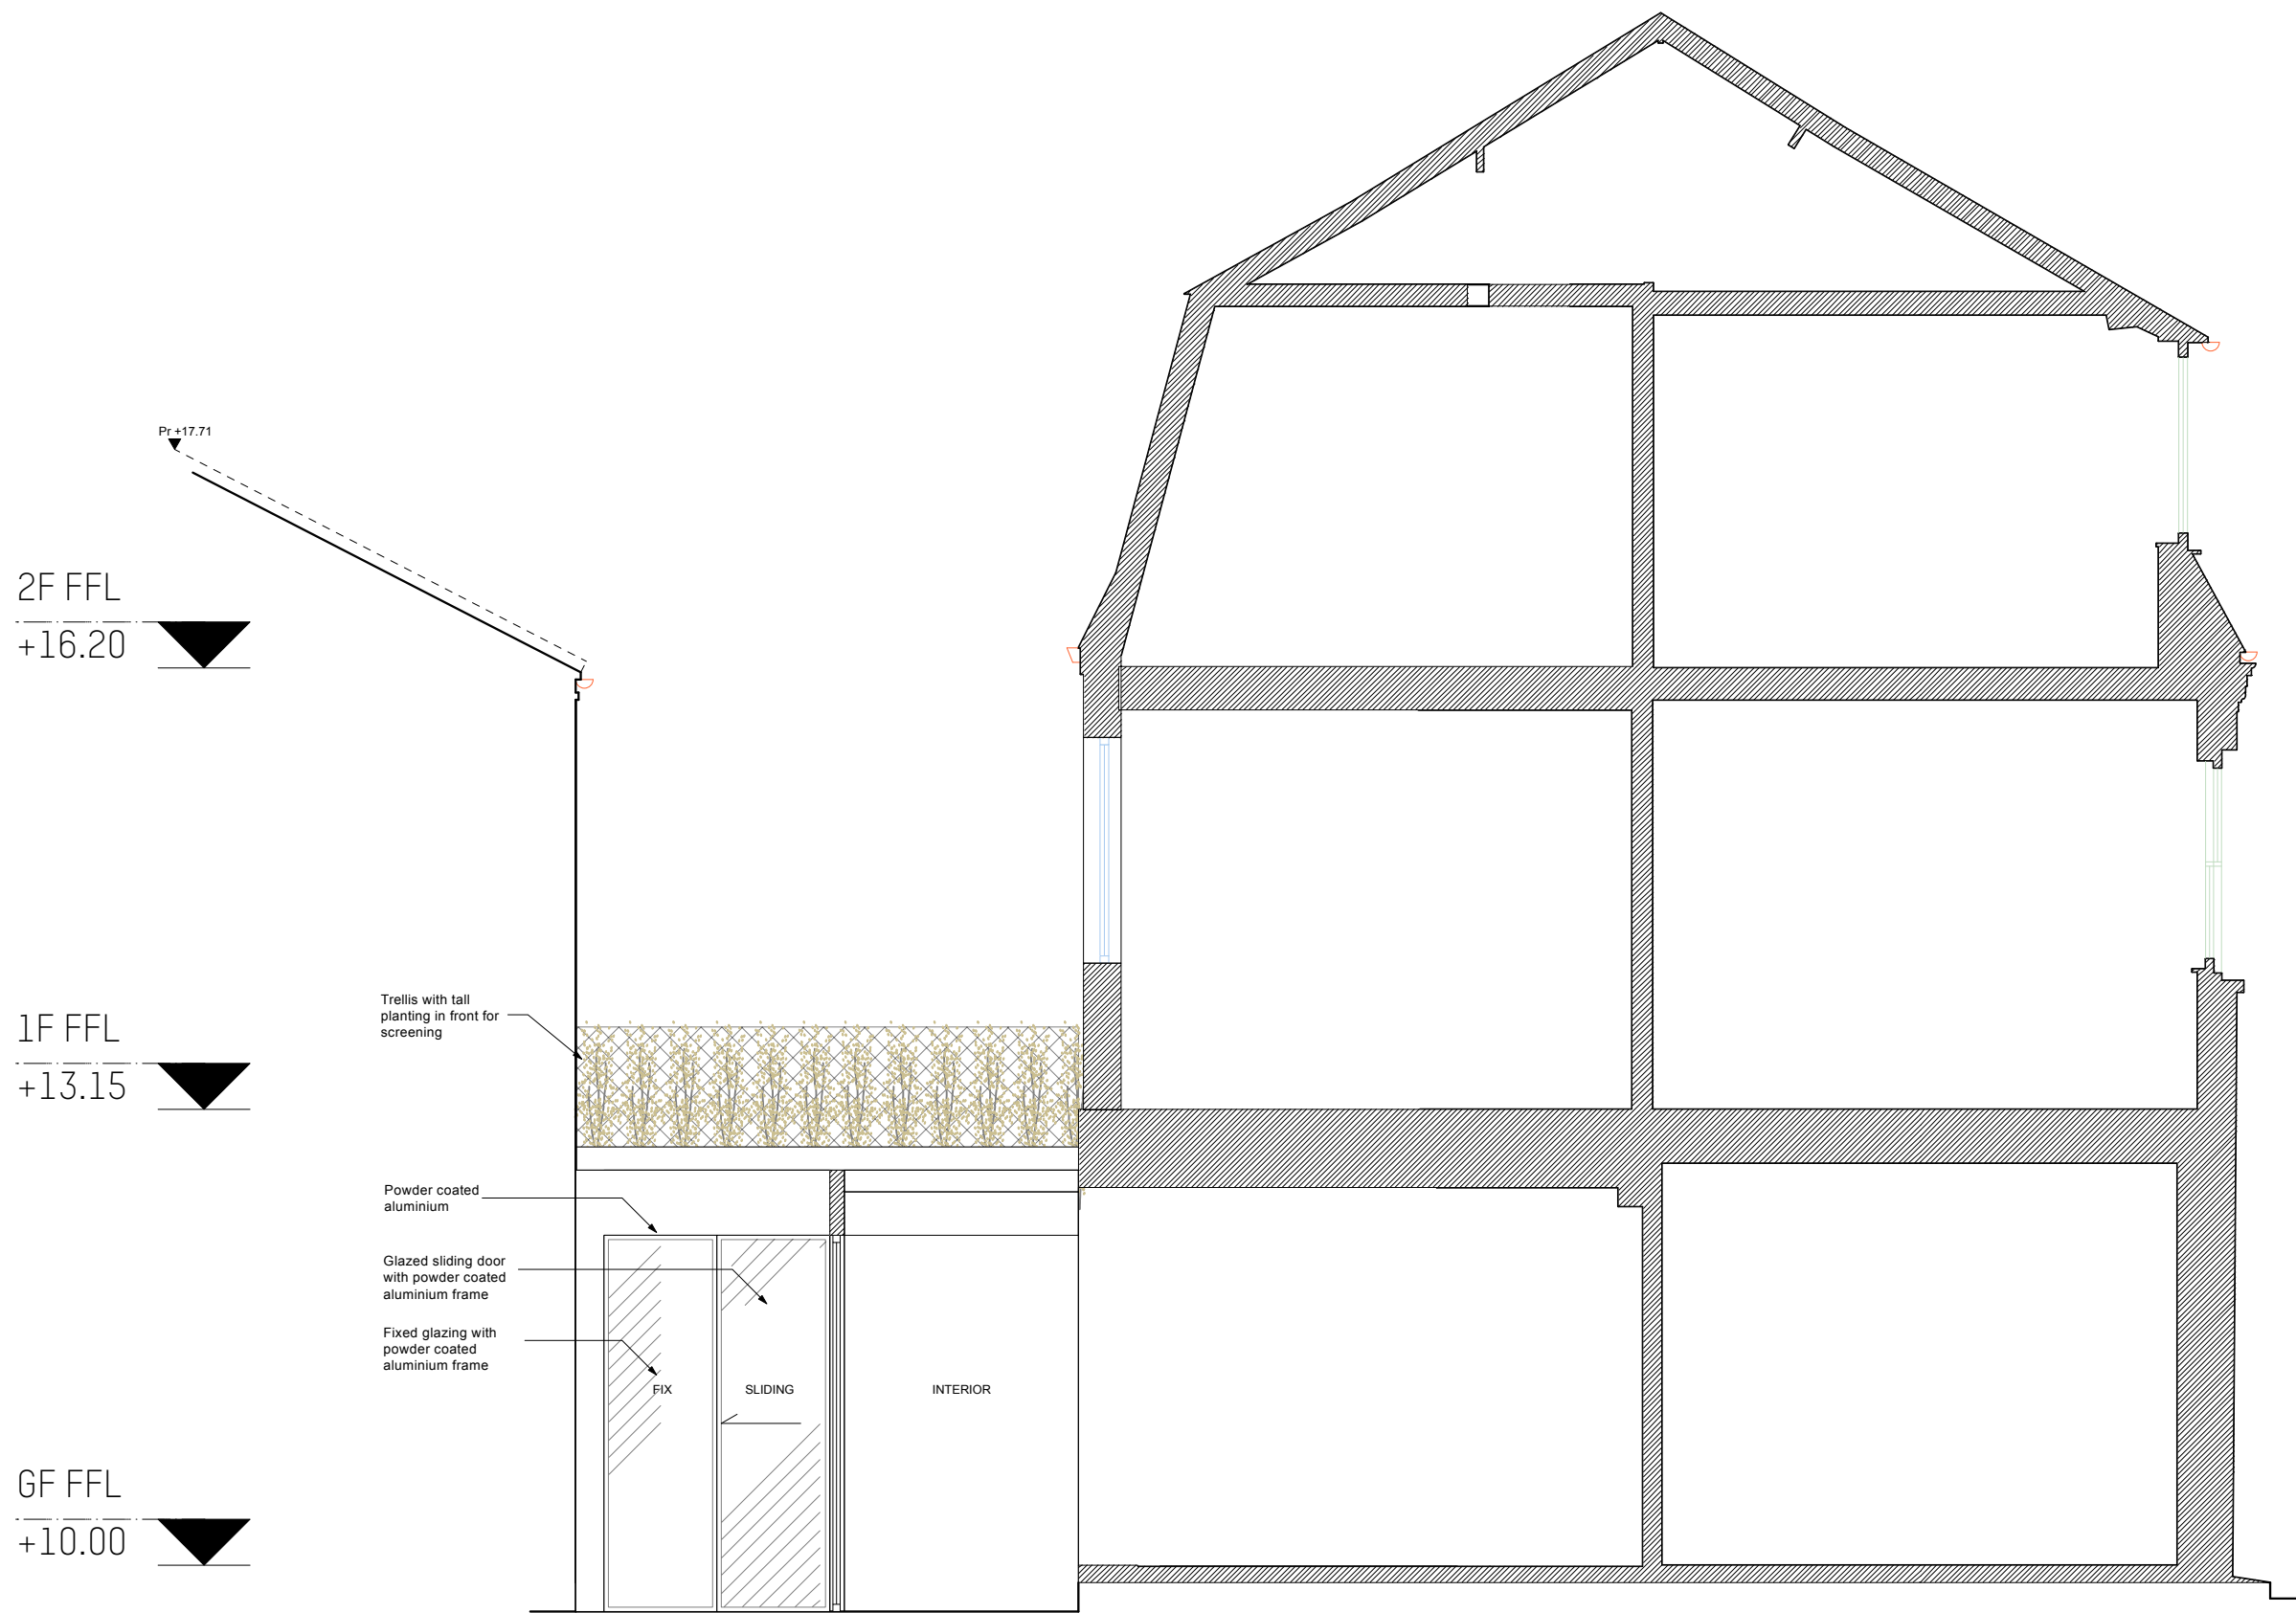

Proposed Section - 01
Scale: 1:50

NOTES:

This drawing is issued for information only.

All dimensions to be checked on site and any discrepancies are to be raised with the drawing issuer for clarification.


Dimensions are not to be scaled from this drawing.

The information shown on this drawing is subject to measured surveys and structural engineer's designs.

No building work is to be carried out on the basis of this drawing, without the written consent of Amos Goldreich Architecture.

rev	date	initials	description
A	04/02/22	DM	General Revision
B	12/04/22	DM	Planter included
C	05/05/22	DM	Trellis to both sides of terrace included

location

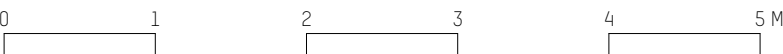

Amos Goldreich Studio 32 T +44(0)207272 6592
Architecture Bickerton House E info@agarchitecture.net
25 Bickerton Road www.agarchitecture.net
London N19 5JT

project

1 New End Square


drawing title


Existing & Proposed Section 2

drawn DM	scale @ A1	status
date May 2022	1:50	Planning
project number 407	drawing number P-201	rev. C



Existing Elevation - Rear
Scale: 1:50

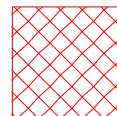 Proposed Demolition

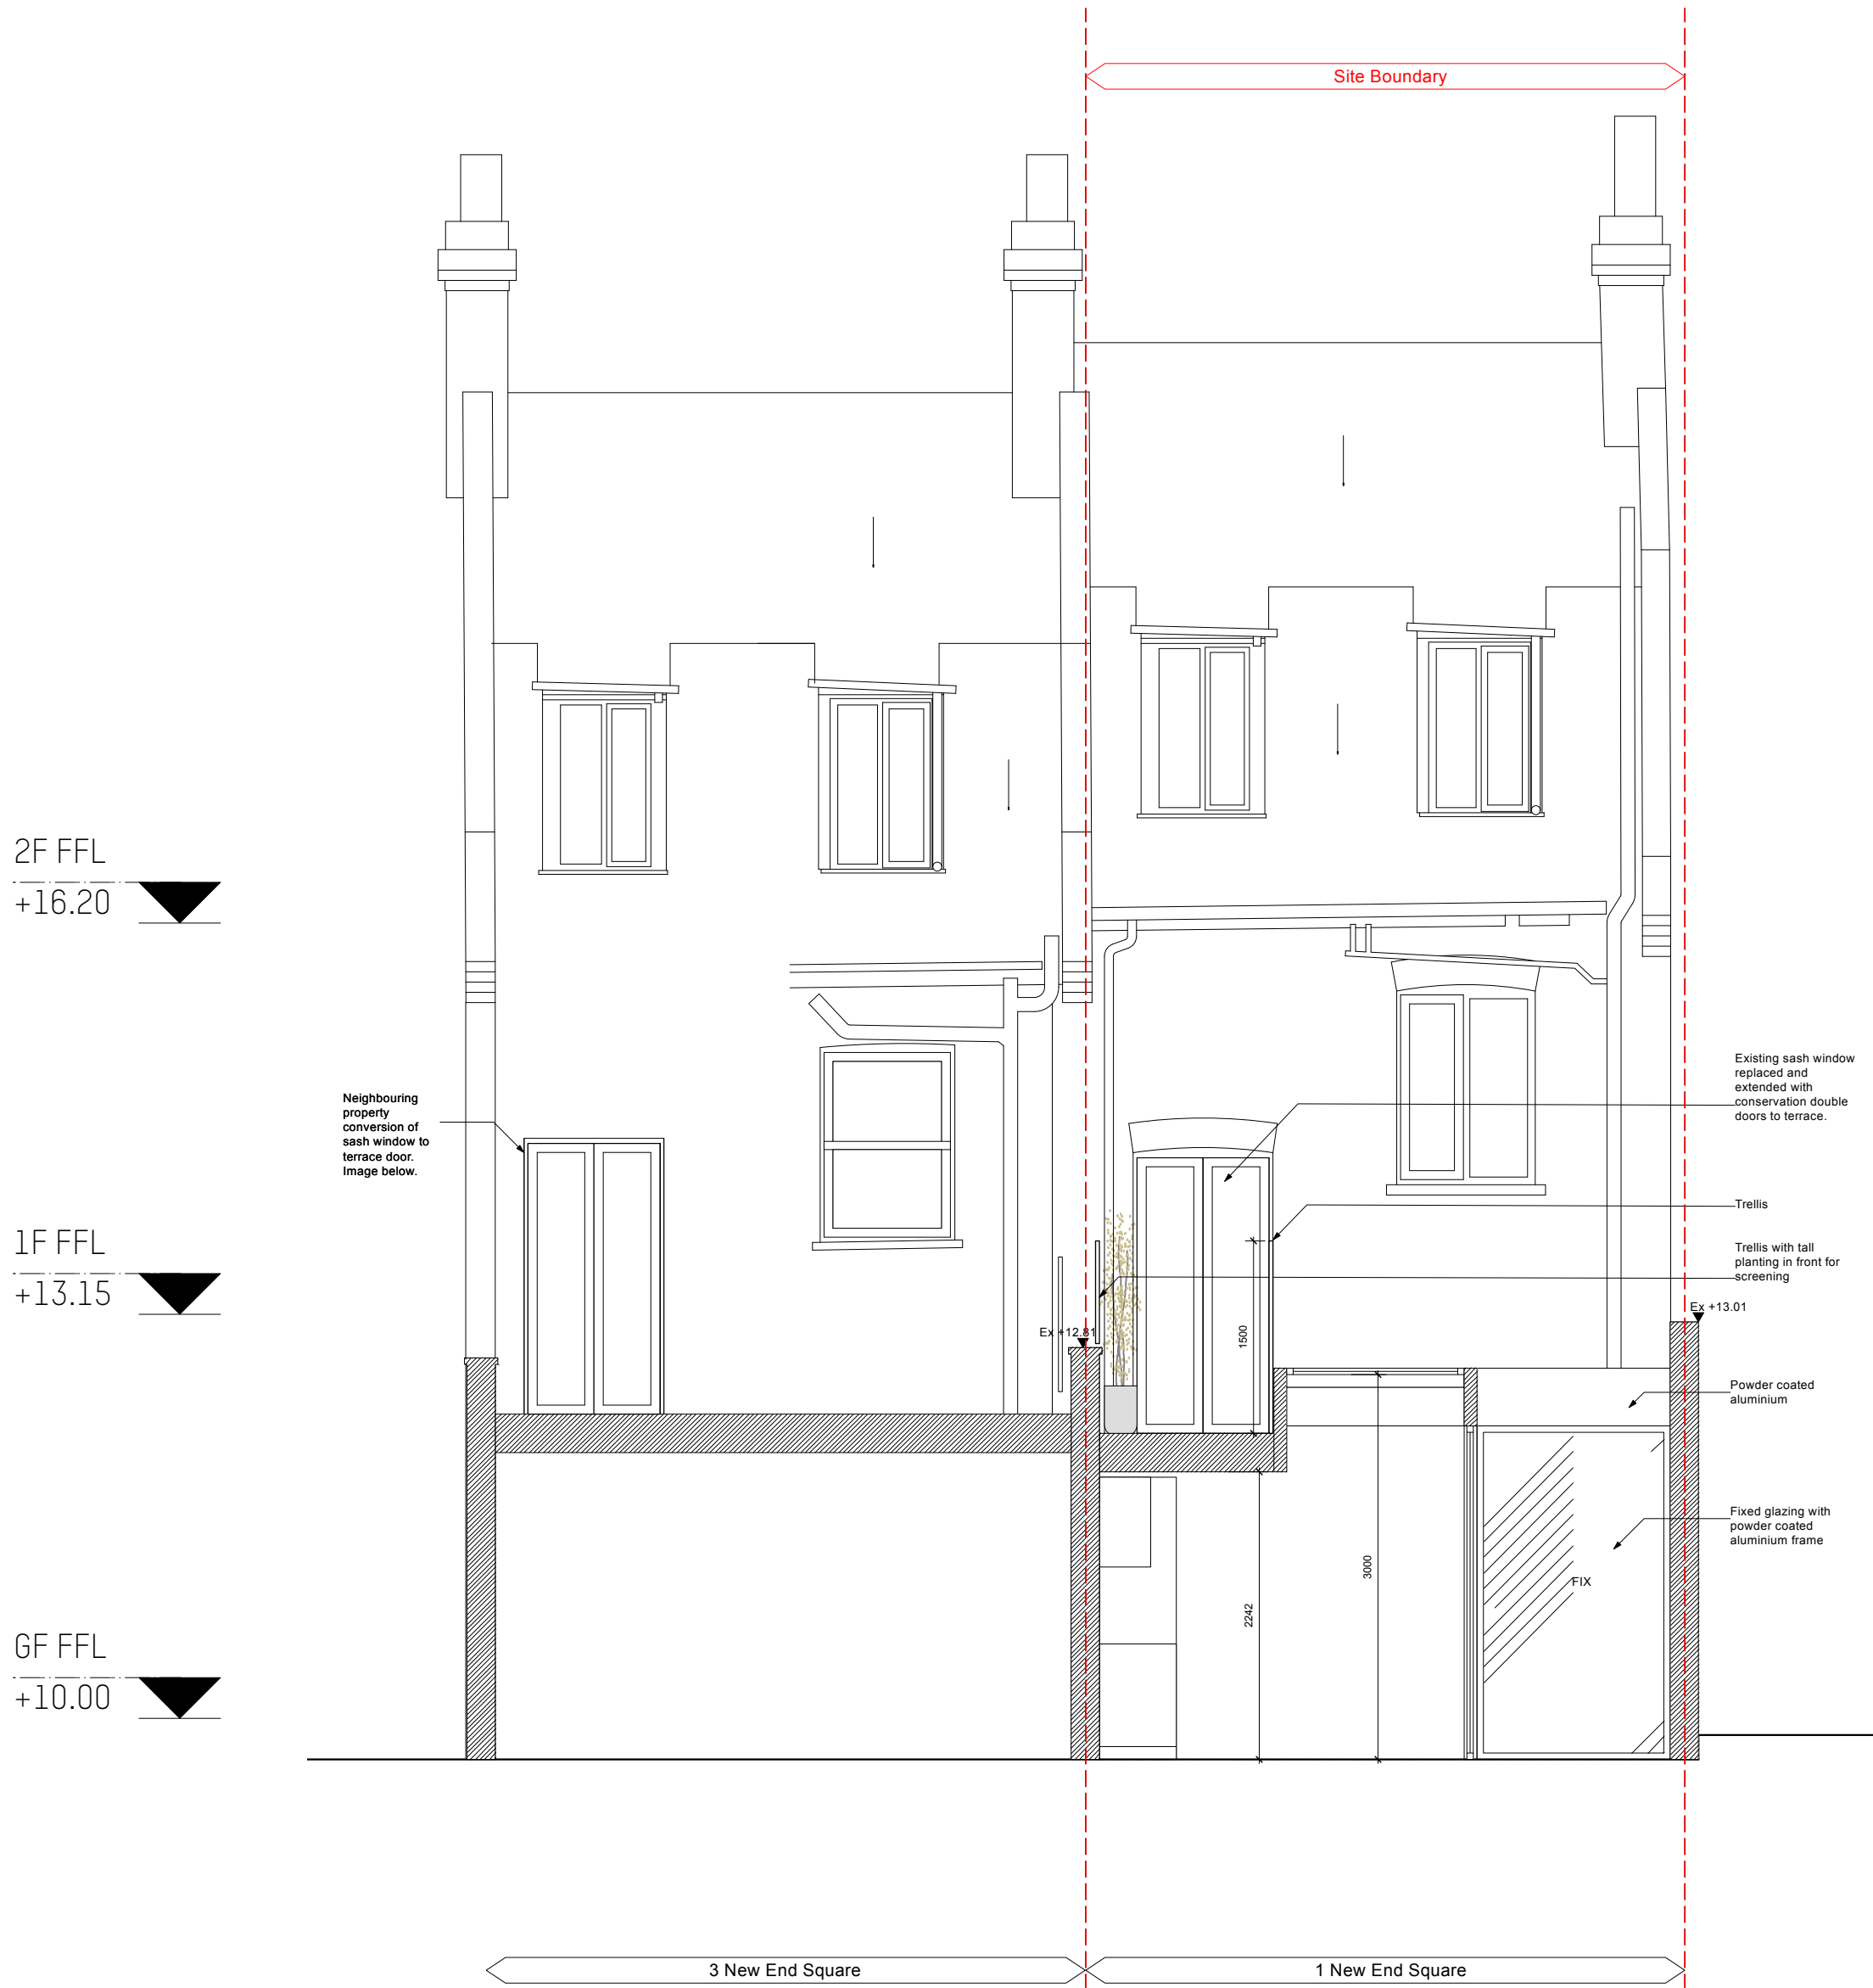

Proposed Elevation - Rear
Scale: 1:50



Image of neighbouring terrace and railing treatment.

NOTES:

This drawing is issued for information only.

All dimensions to be checked on site and any discrepancies are to be raised with the drawing issuer for clarification.


Dimensions are not to be scaled from this drawing.

The information shown on this drawing is subject to measured surveys and structural engineer's designs.

No building work is to be carried out on the basis of this drawing, without the written consent of Amos Goldreich Architecture.

rev	date	initials	description
A	04/02/22	DM	General Revision
B	12/04/22	DM	Glass Screen Omitted
C	05/05/22	DM	Trellis to both sides of terrace included

location

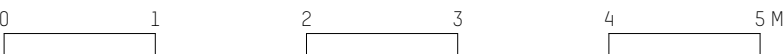

Amos Goldreich Studio 32 T +44(0)207272 6592
Architecture Bickerton House E info@agarchitecture.net
25 Bickerton Road www.agarchitecture.net
London N19 5JT

project

1 New End Square

drawing title

Existing & Proposed Section 3
/ Rear Elevation

drawn DM	scale @ A1 1:50	status Planning
date May 2022	project number 407	rev. C



Existing Elevation - Front
Scale: 1:50



Proposed Elevation - Front
Scale: 1:50

NOTES:

This drawing is issued for information only.


All dimensions to be checked on site and any discrepancies are to be raised with the drawing issuer for clarification.

Dimensions are not to be scaled from this drawing.


The information shown on this drawing is subject to measured surveys and structural engineer's designs.

No building work is to be carried out on the basis of this drawing, without the written consent of Amos Goldreich Architecture.

rev	date	initials	description	
A	04/02/22	DM	General Revision	
location				
012345 M				
Amos Goldreich Studio 32 T +44(0)207272 6592 Architecture Bickerton House E info@agarchitecture.net 25 Bickerton Road www.agarchitecture.net London N19 5JT				
project				
1 New End Square				
drawing title				
Existing & Proposed Front Elevation				
drawn DM	scale @ A1 1:50		status Planning	
date Feb 2022	project number 407		drawing number P-300	rev. A

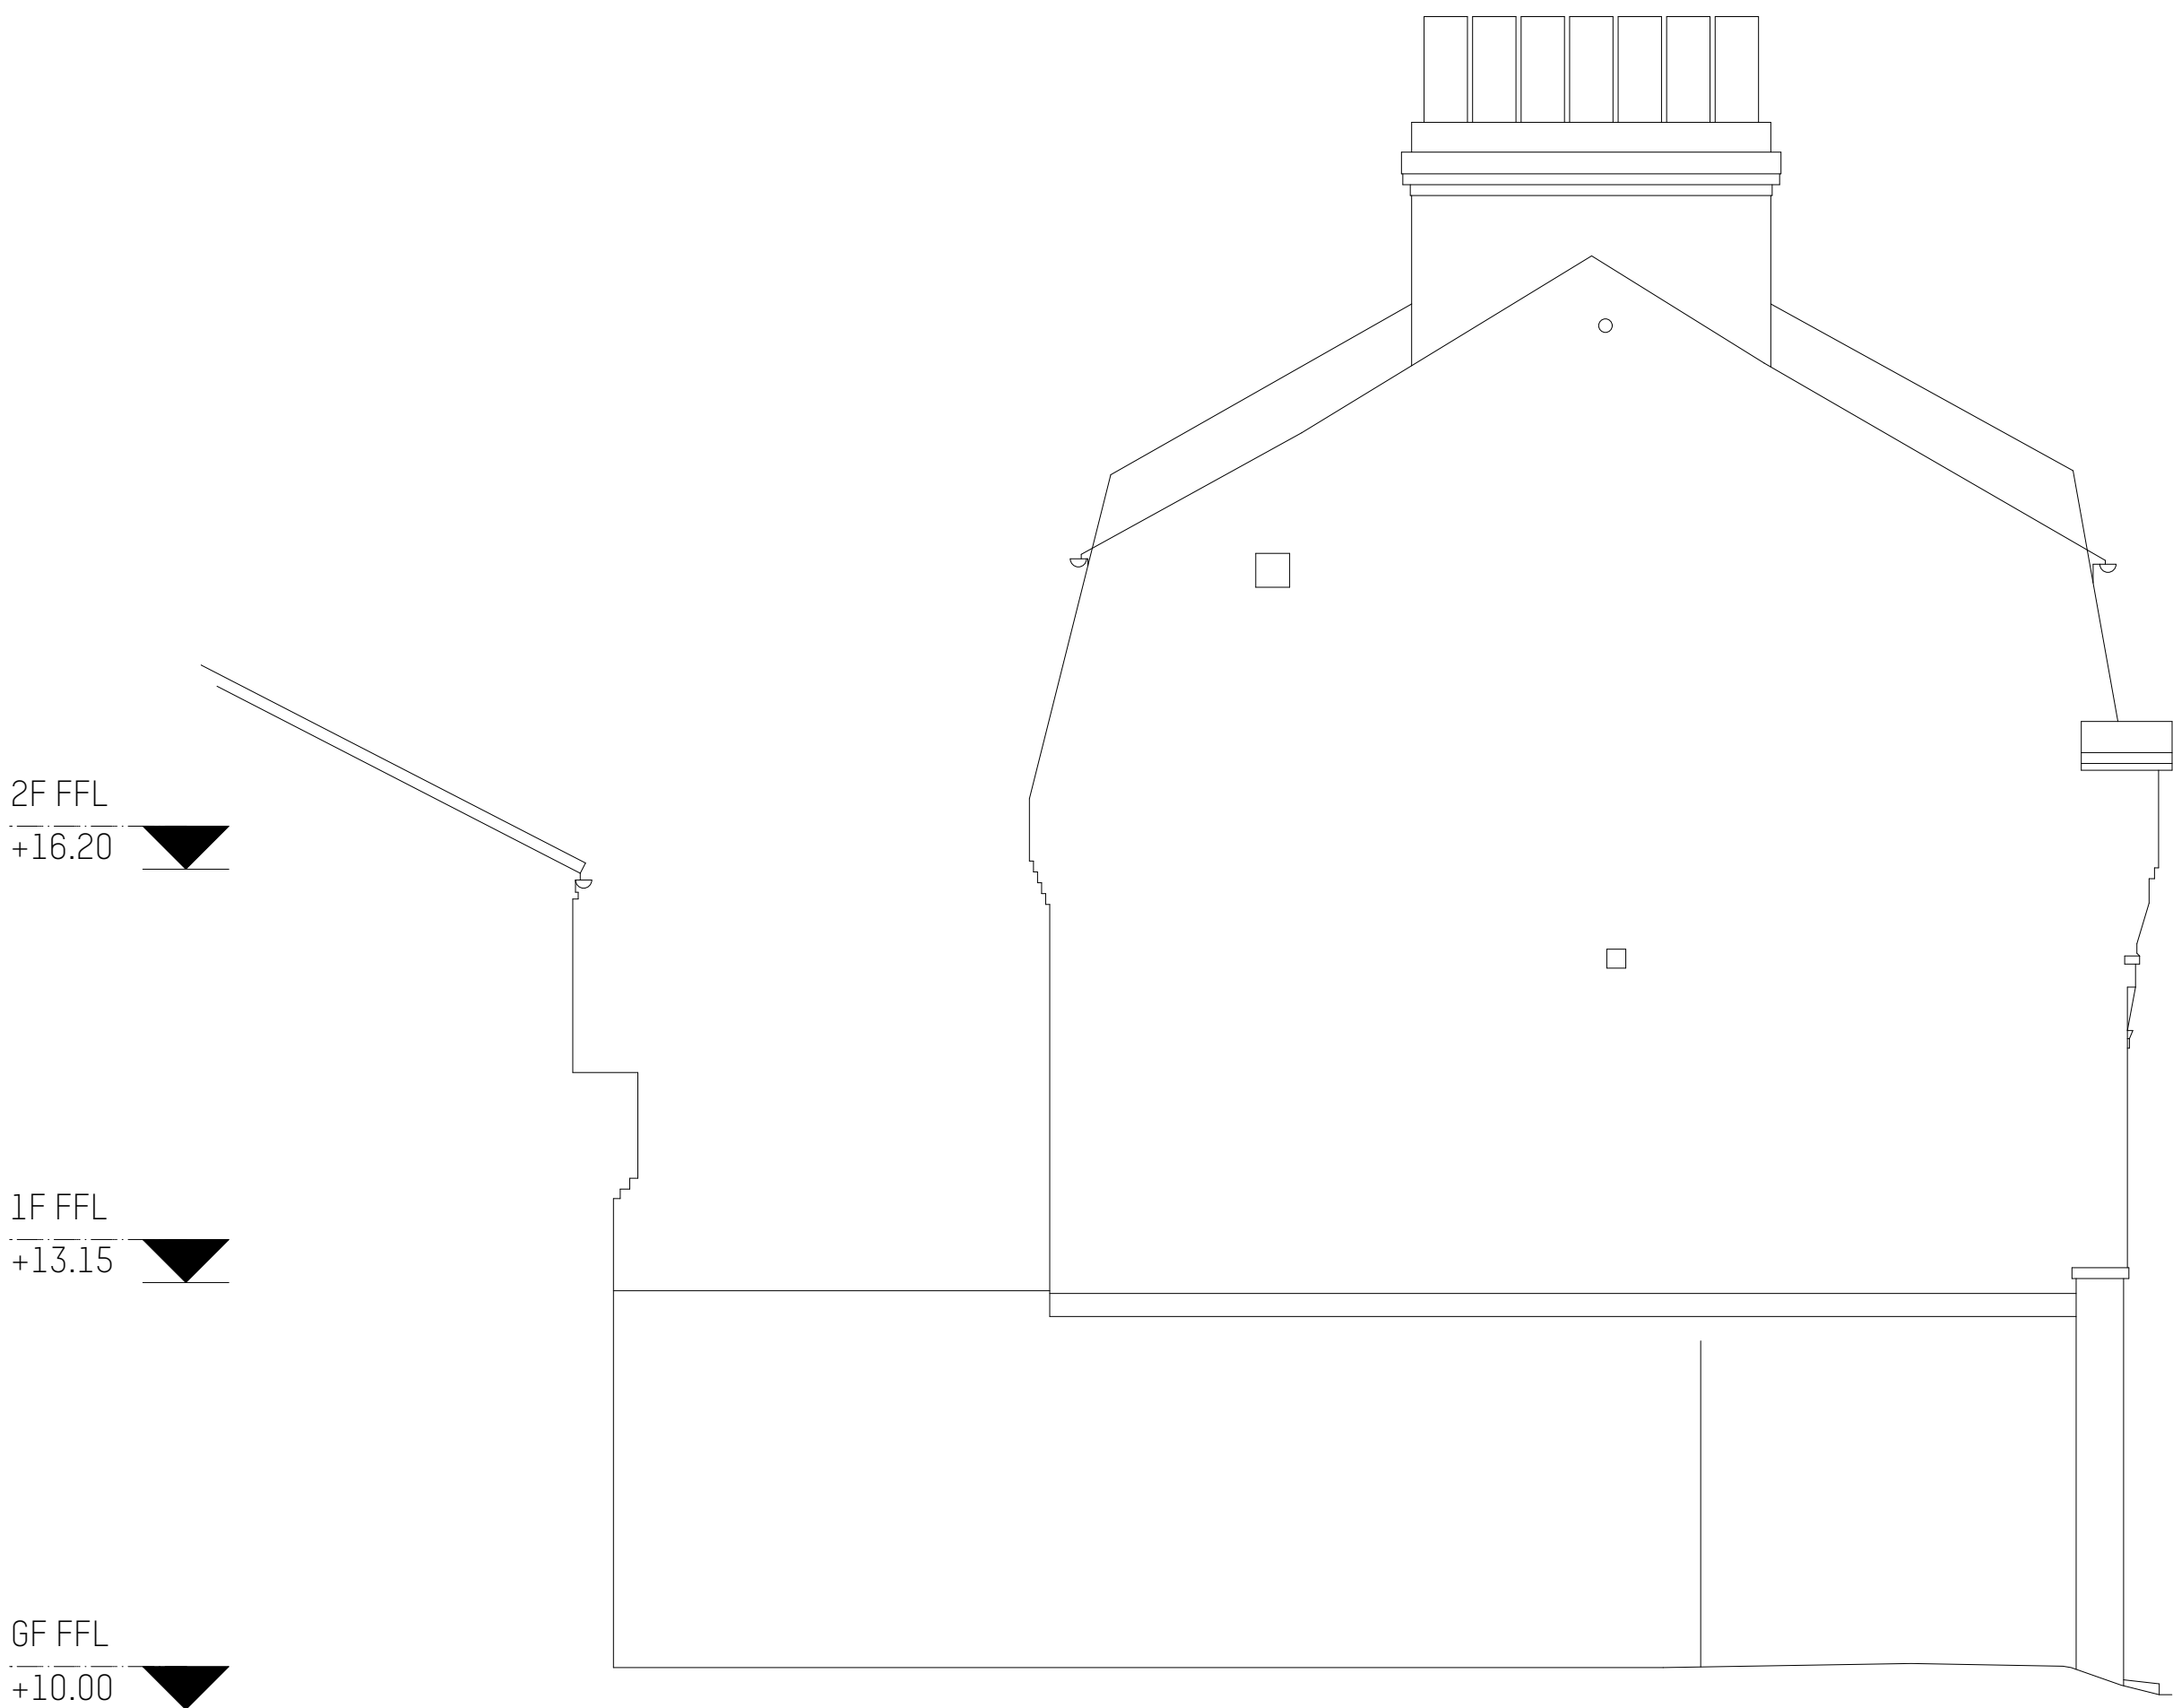

Existing Elevation - Side
Scale: 1:50

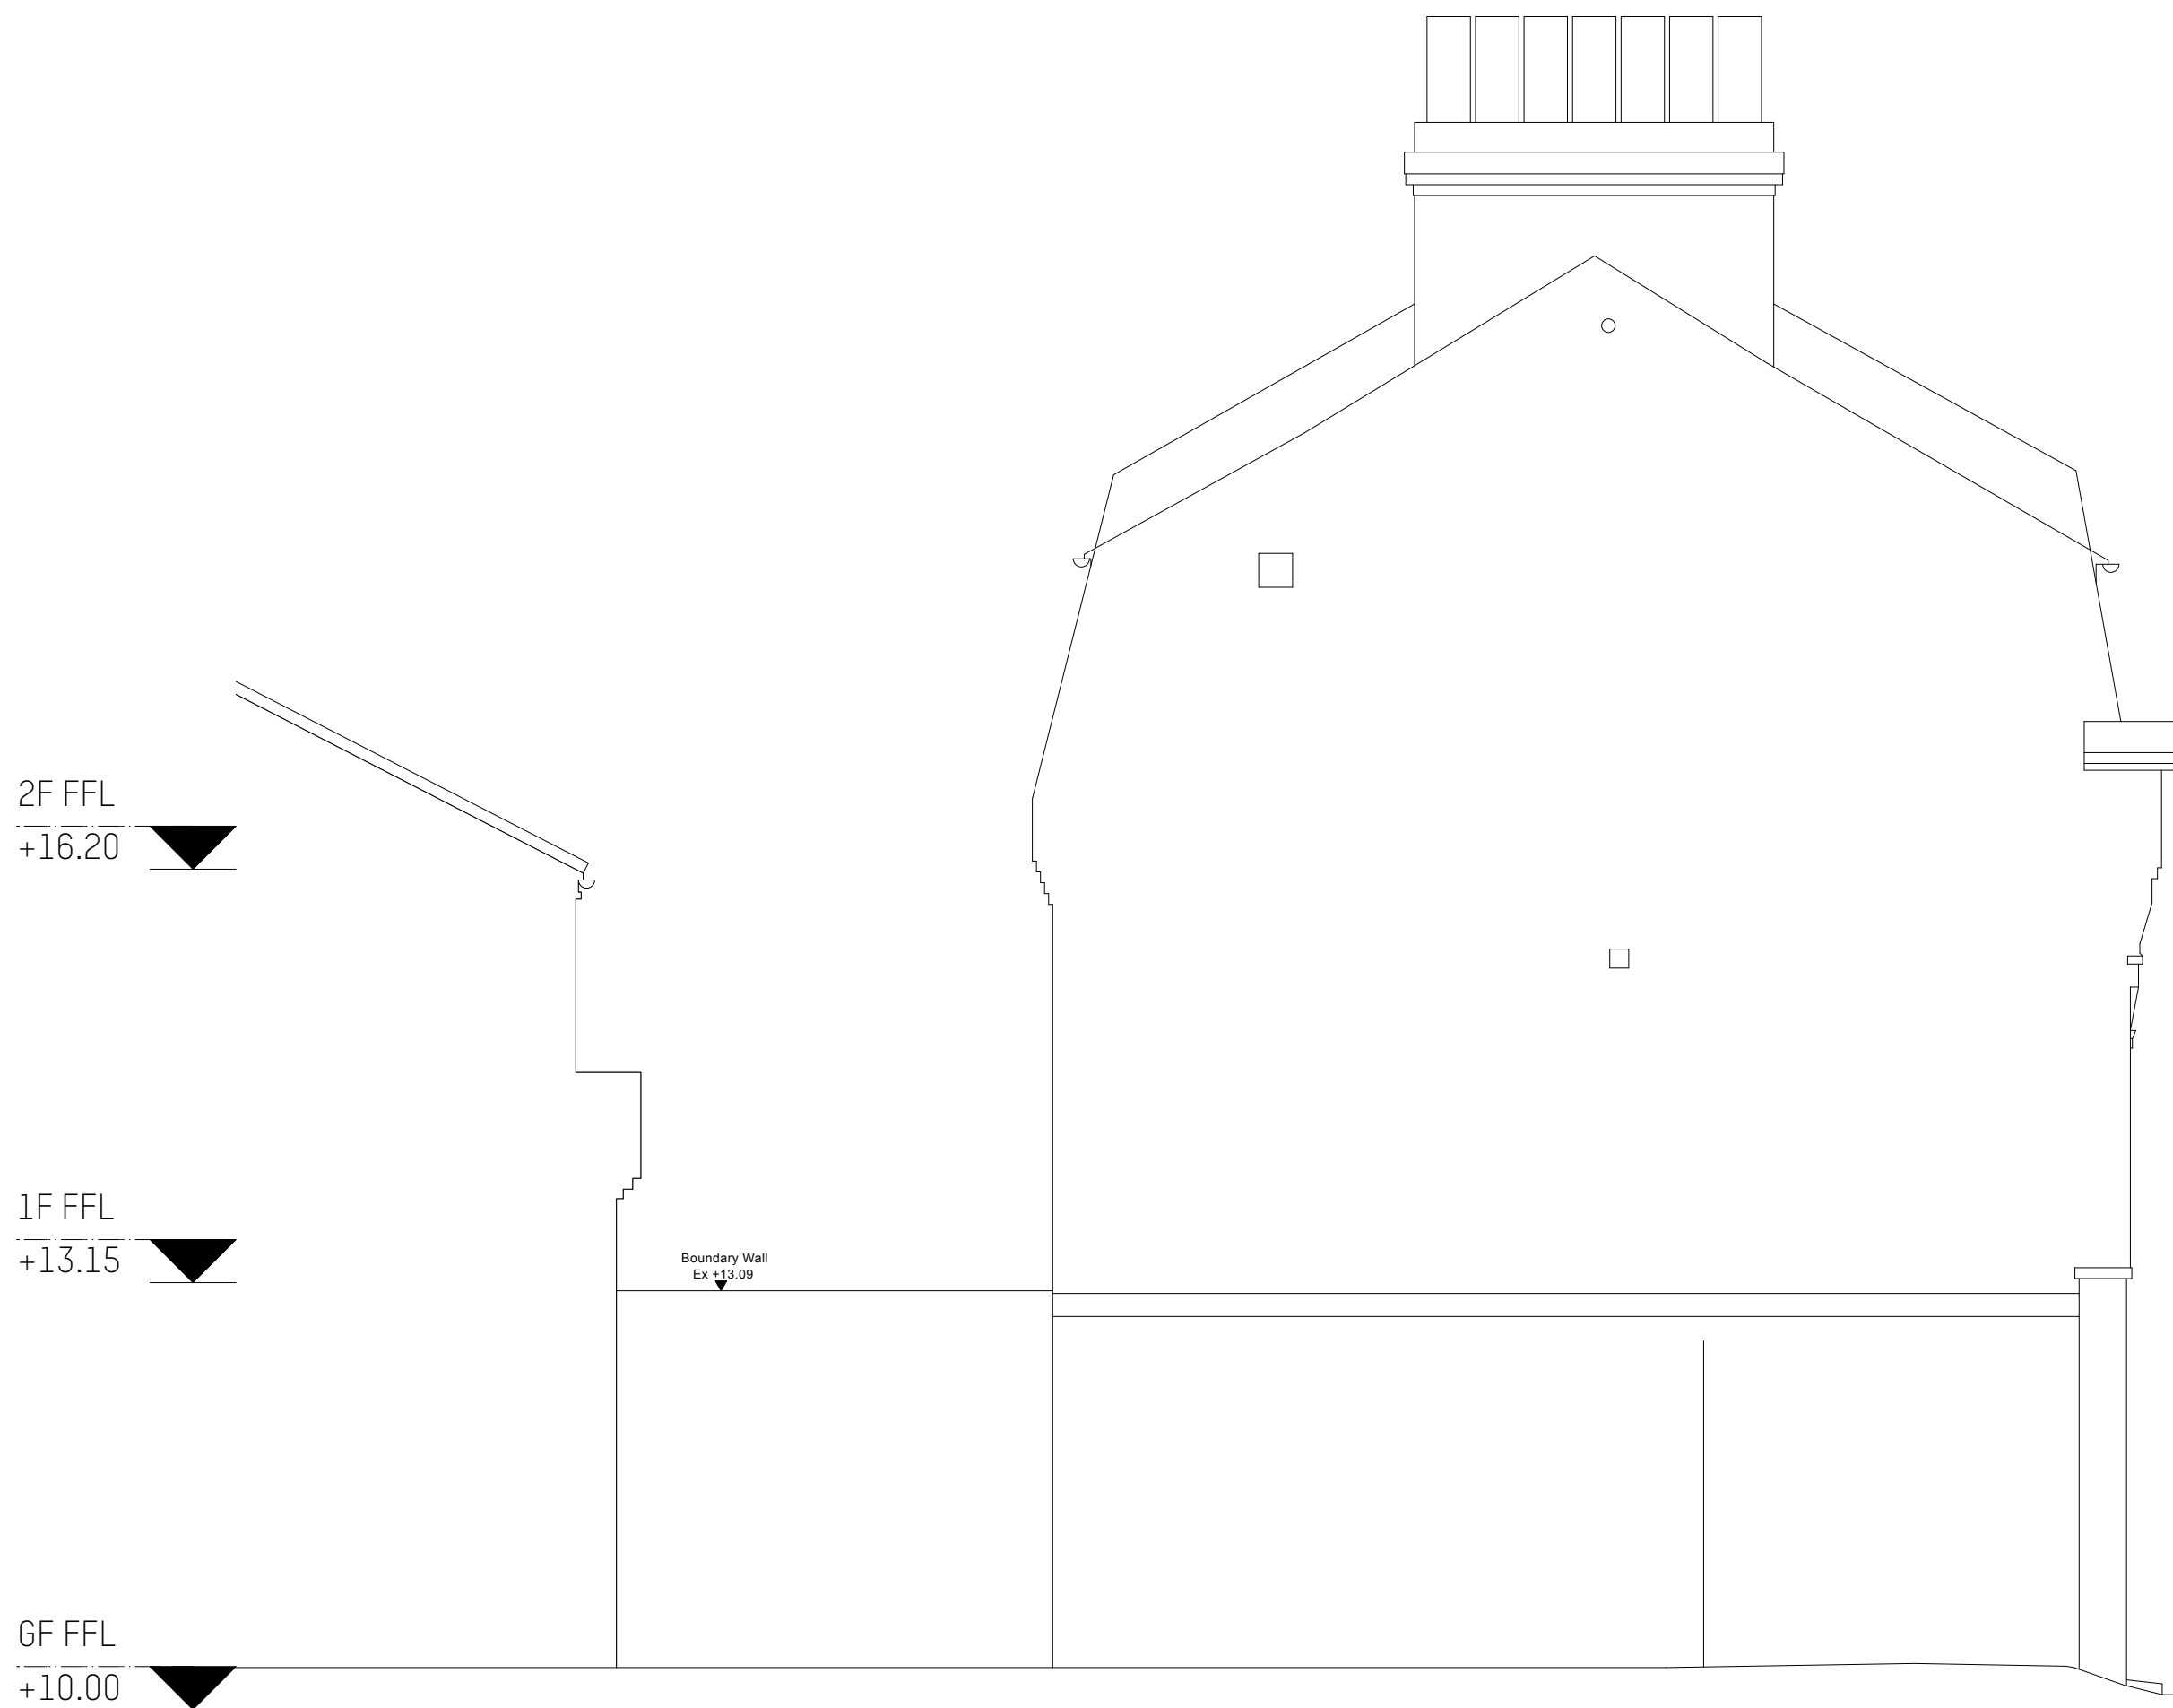

Proposed Elevation - Side
Scale: 1:50

NOTES:

This drawing is issued for information only.

All dimensions to be checked on site and any discrepancies are to be raised with the drawing issuer for clarification.


Dimensions are not to be scaled from this drawing.

The information shown on this drawing is subject to measured surveys and structural engineer's designs.

No building work is to be carried out on the basis of this drawing, without the written consent of Amos Goldreich Architecture.

rev	date	initials	description
A	04/02/22	DM	General Revision
B	12/04/22	DM	Glass Screen Omitted

location

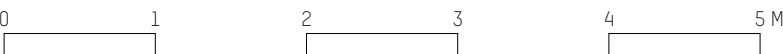

Amos Goldreich Studio 32 T +44(0)207272 6592
Architecture Bickerton House E info@agarchitecture.net
25 Bickerton Road www.agarchitecture.net
London N19 5JT

project

1 New End Square

drawing title
**Existing & Proposed
Side Elevation**

drawn DM	scale @ A1	status
date April 2022	1:50	Planning
project number 407	drawing number P-301	rev. B