



0 1 2 3 4 5

VISUAL SCALE (m) 1:100

NOTE:
ALL DIMENSIONS MUST BE CHECKED ON SITE AND NOT SCALED FROM THIS DRAWING.
FOR USE IN PRECISE NAMED LOCATION ONLY. COPYRIGHT RESERVED.

SITE KEY PLAN

UTOPIA VILLAGE, LONDON

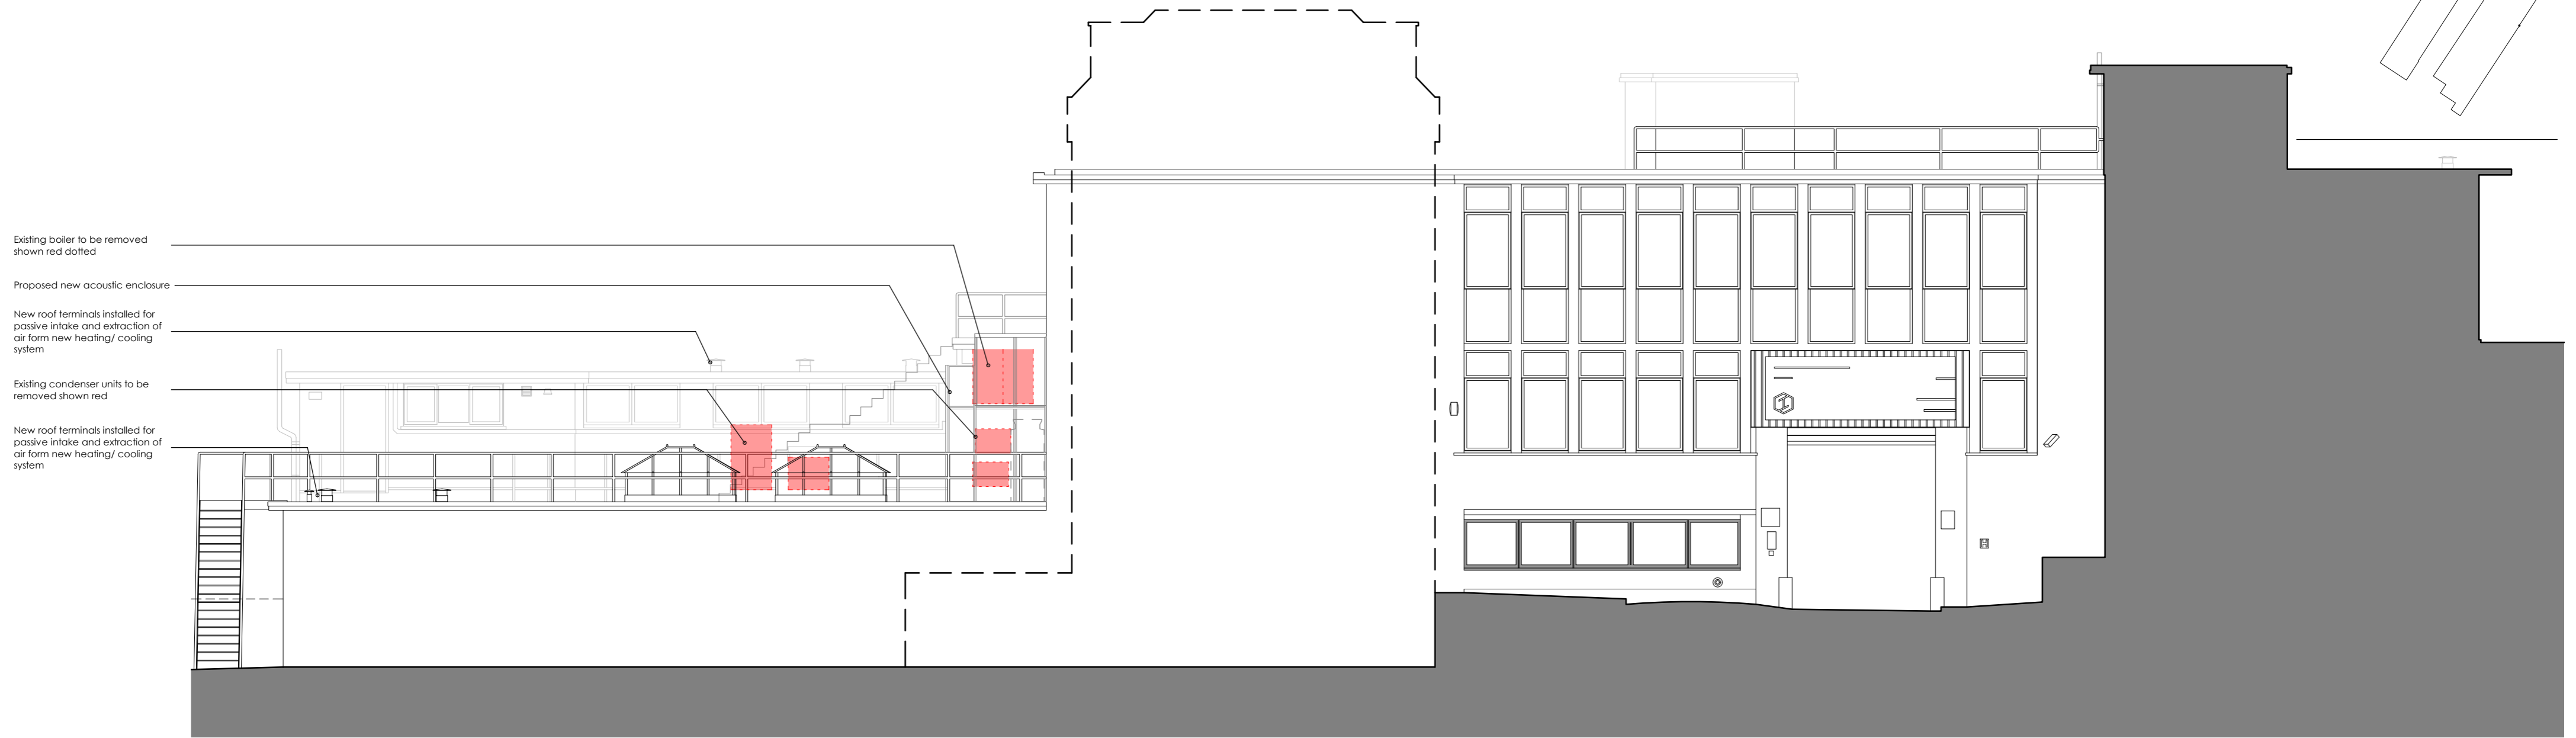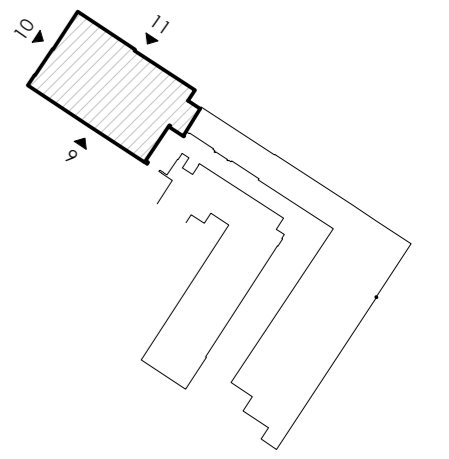

Existing boiler to be removed shown red dotted

Proposed new acoustic enclosure

New roof terminals installed for passive intake and extraction of air from new heating/ cooling system

Existing condenser units to be removed shown red

New roof terminals installed for passive intake and extraction of air from new heating/ cooling system

A 12/05/22 Update following discussions with design team
revision date description

status

PLANNING

project title
UTOPIA VILLAGE, PRIMROSE HILL,
LONDON

drawing title
ELEVATION AS PROPOSED (REF.9)

first issued drawn scale @ A2
03/11/21 JC 1:100

job/drawing no/revision

19094 - PE3050 - A

The Studio, 70 Church Road, Wheatley, Oxford, OX33 1LZ
01865 873936 | info@andersonorr.com | www.andersonorr.com

Anderson Orr
Architects



0 1 2 3 4 5

VISUAL SCALE (m) 1:100

NOTE:
ALL DIMENSIONS MUST BE CHECKED ON SITE AND NOT SCALED FROM THIS DRAWING.
FOR USE IN PRECISE NAMED LOCATION ONLY. COPYRIGHT RESERVED.

SITE KEY PLAN

UTOPIA VILLAGE, LONDON

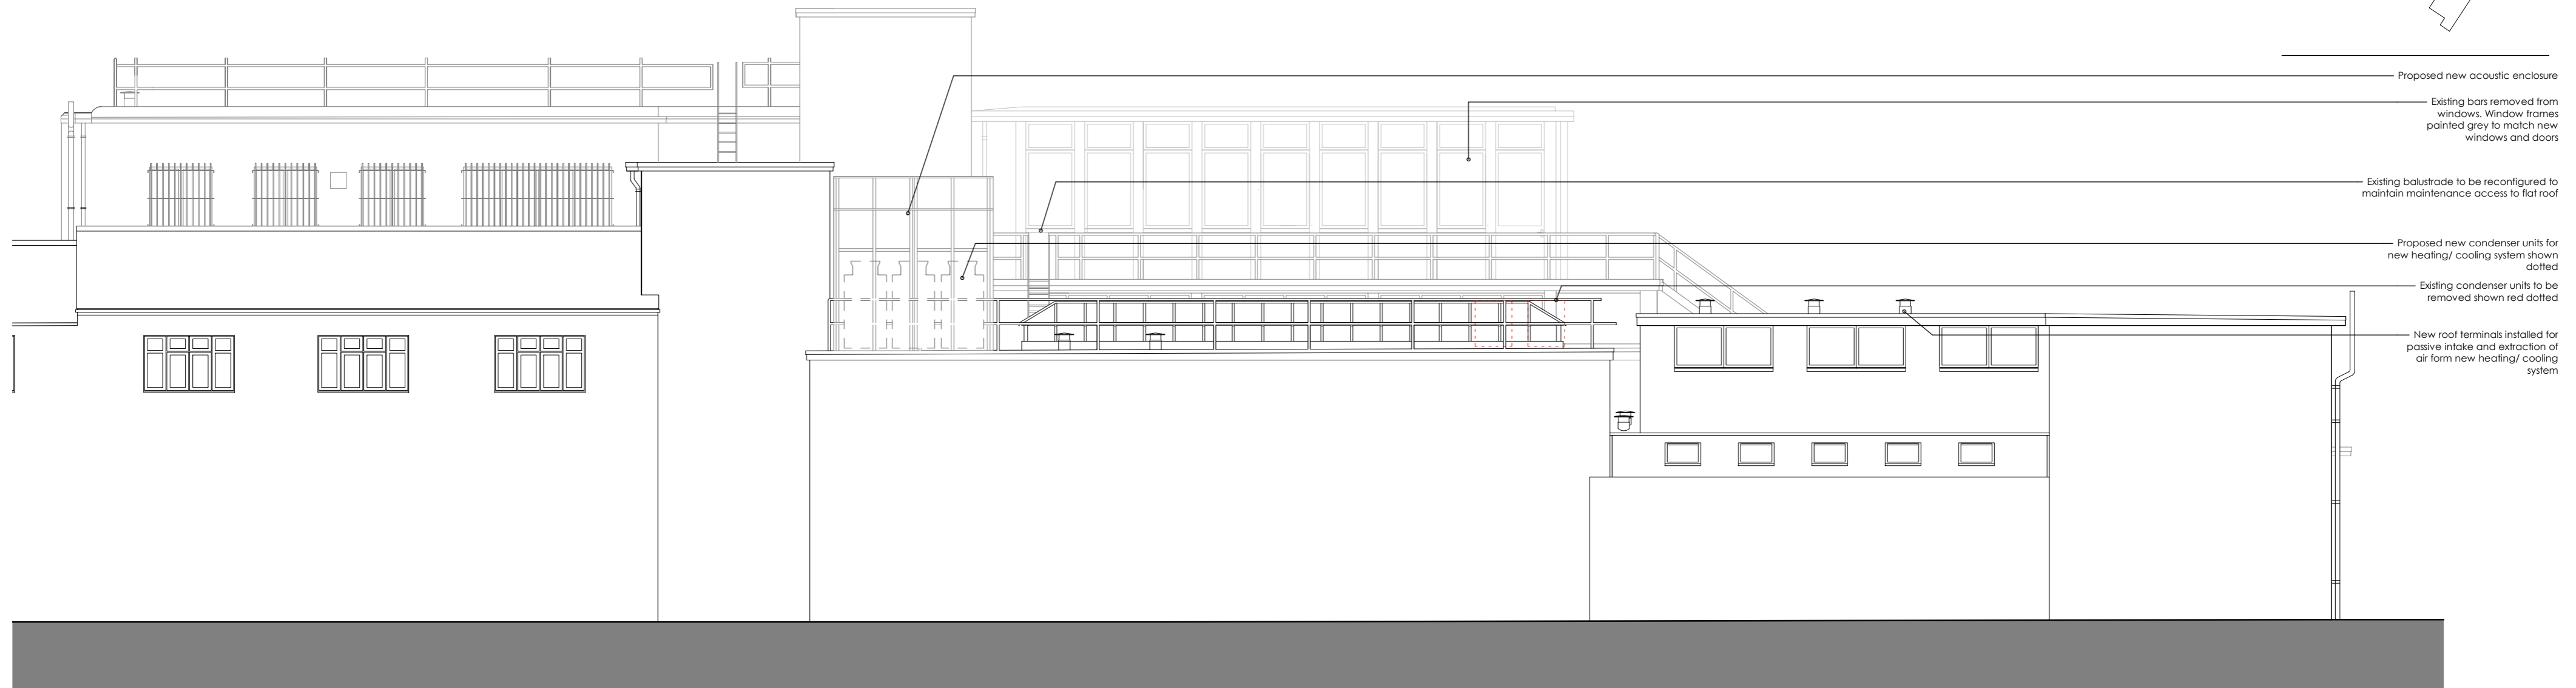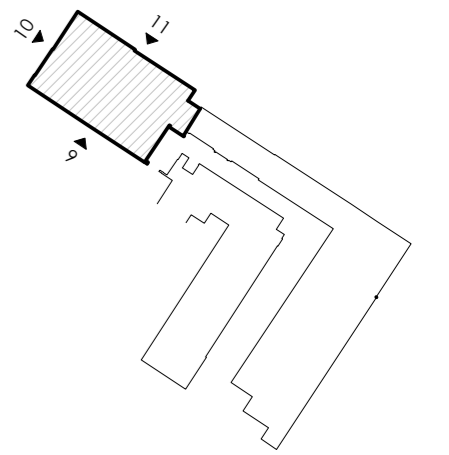

Proposed new acoustic enclosure

Existing bars removed from windows. Window frames painted grey to match new windows and doors

Existing balustrade to be reconfigured to maintain maintenance access to flat roof

Proposed new condenser units for new heating/ cooling system shown dotted

Existing condenser units to be removed shown red dotted

New roof terminals installed for passive intake and extraction of air from new heating/ cooling system

B 12/05/22 Update following discussions with design team
A 16/03/22 Updates following discussions with LPA
revision date description

status

PLANNING

project title
UTOPIA VILLAGE, PRIMROSE HILL,
LONDON

drawing title
ELEVATION AS PROPOSED (REF.11)

first issued 03/11/21 drawn JC scale @ A2 1:100

job/drawing no/revision

19094 - PE3051 - B

The Studio, 70 Church Road, Wheatley, Oxford, OX33 1LZ
01865 873936 | info@andersonorr.com | www.andersonorr.com

Anderson Orr
Architects


0 1 2 3 4 5

VISUAL SCALE (m) 1:100

NOTE:
ALL DIMENSIONS MUST BE CHECKED ON SITE AND NOT SCALED FROM THIS DRAWING.
FOR USE IN PRECISE NAMED LOCATION ONLY. COPYRIGHT RESERVED.

SITE KEY PLAN

UTOPIA VILLAGE, LONDON

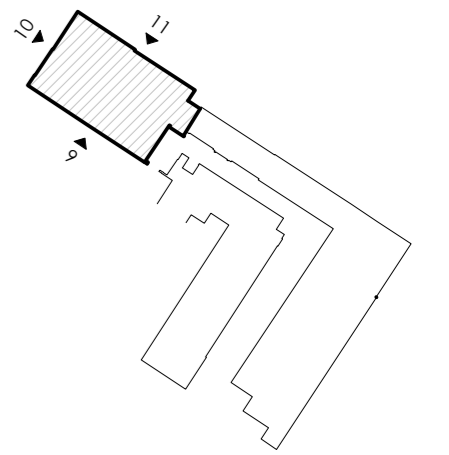

C	13/05/22	General update
B	12/05/22	Update following discussions with design team
A	16/03/22	Updates following discussions with LPA
	revision date	description

status

PLANNING

project title
UTOPIA VILLAGE, PRIMROSE HILL,
LONDON

drawing title
ELEVATION AS PROPOSED (REF.10)

first issued drawn scale @ A2
03/11/21 JC 1:100

job/drawing no/revision

19094 - PE3052 - C

The Studio, 70 Church Road, Wheatley, Oxford, OX33 1LZ
01865 873936 | info@andersonorr.com | www.andersonorr.com

Anderson Orr
Architects





0 1 2 3 4 5

VISUAL SCALE (m) 1:100

NOTE:
ALL DIMENSIONS MUST BE CHECKED ON SITE AND NOT SCALED FROM THIS DRAWING.
FOR USE IN PRECISE NAMED LOCATION ONLY. COPYRIGHT RESERVED.

SITE KEY PLAN
UTOPIA VILLAGE, LONDON

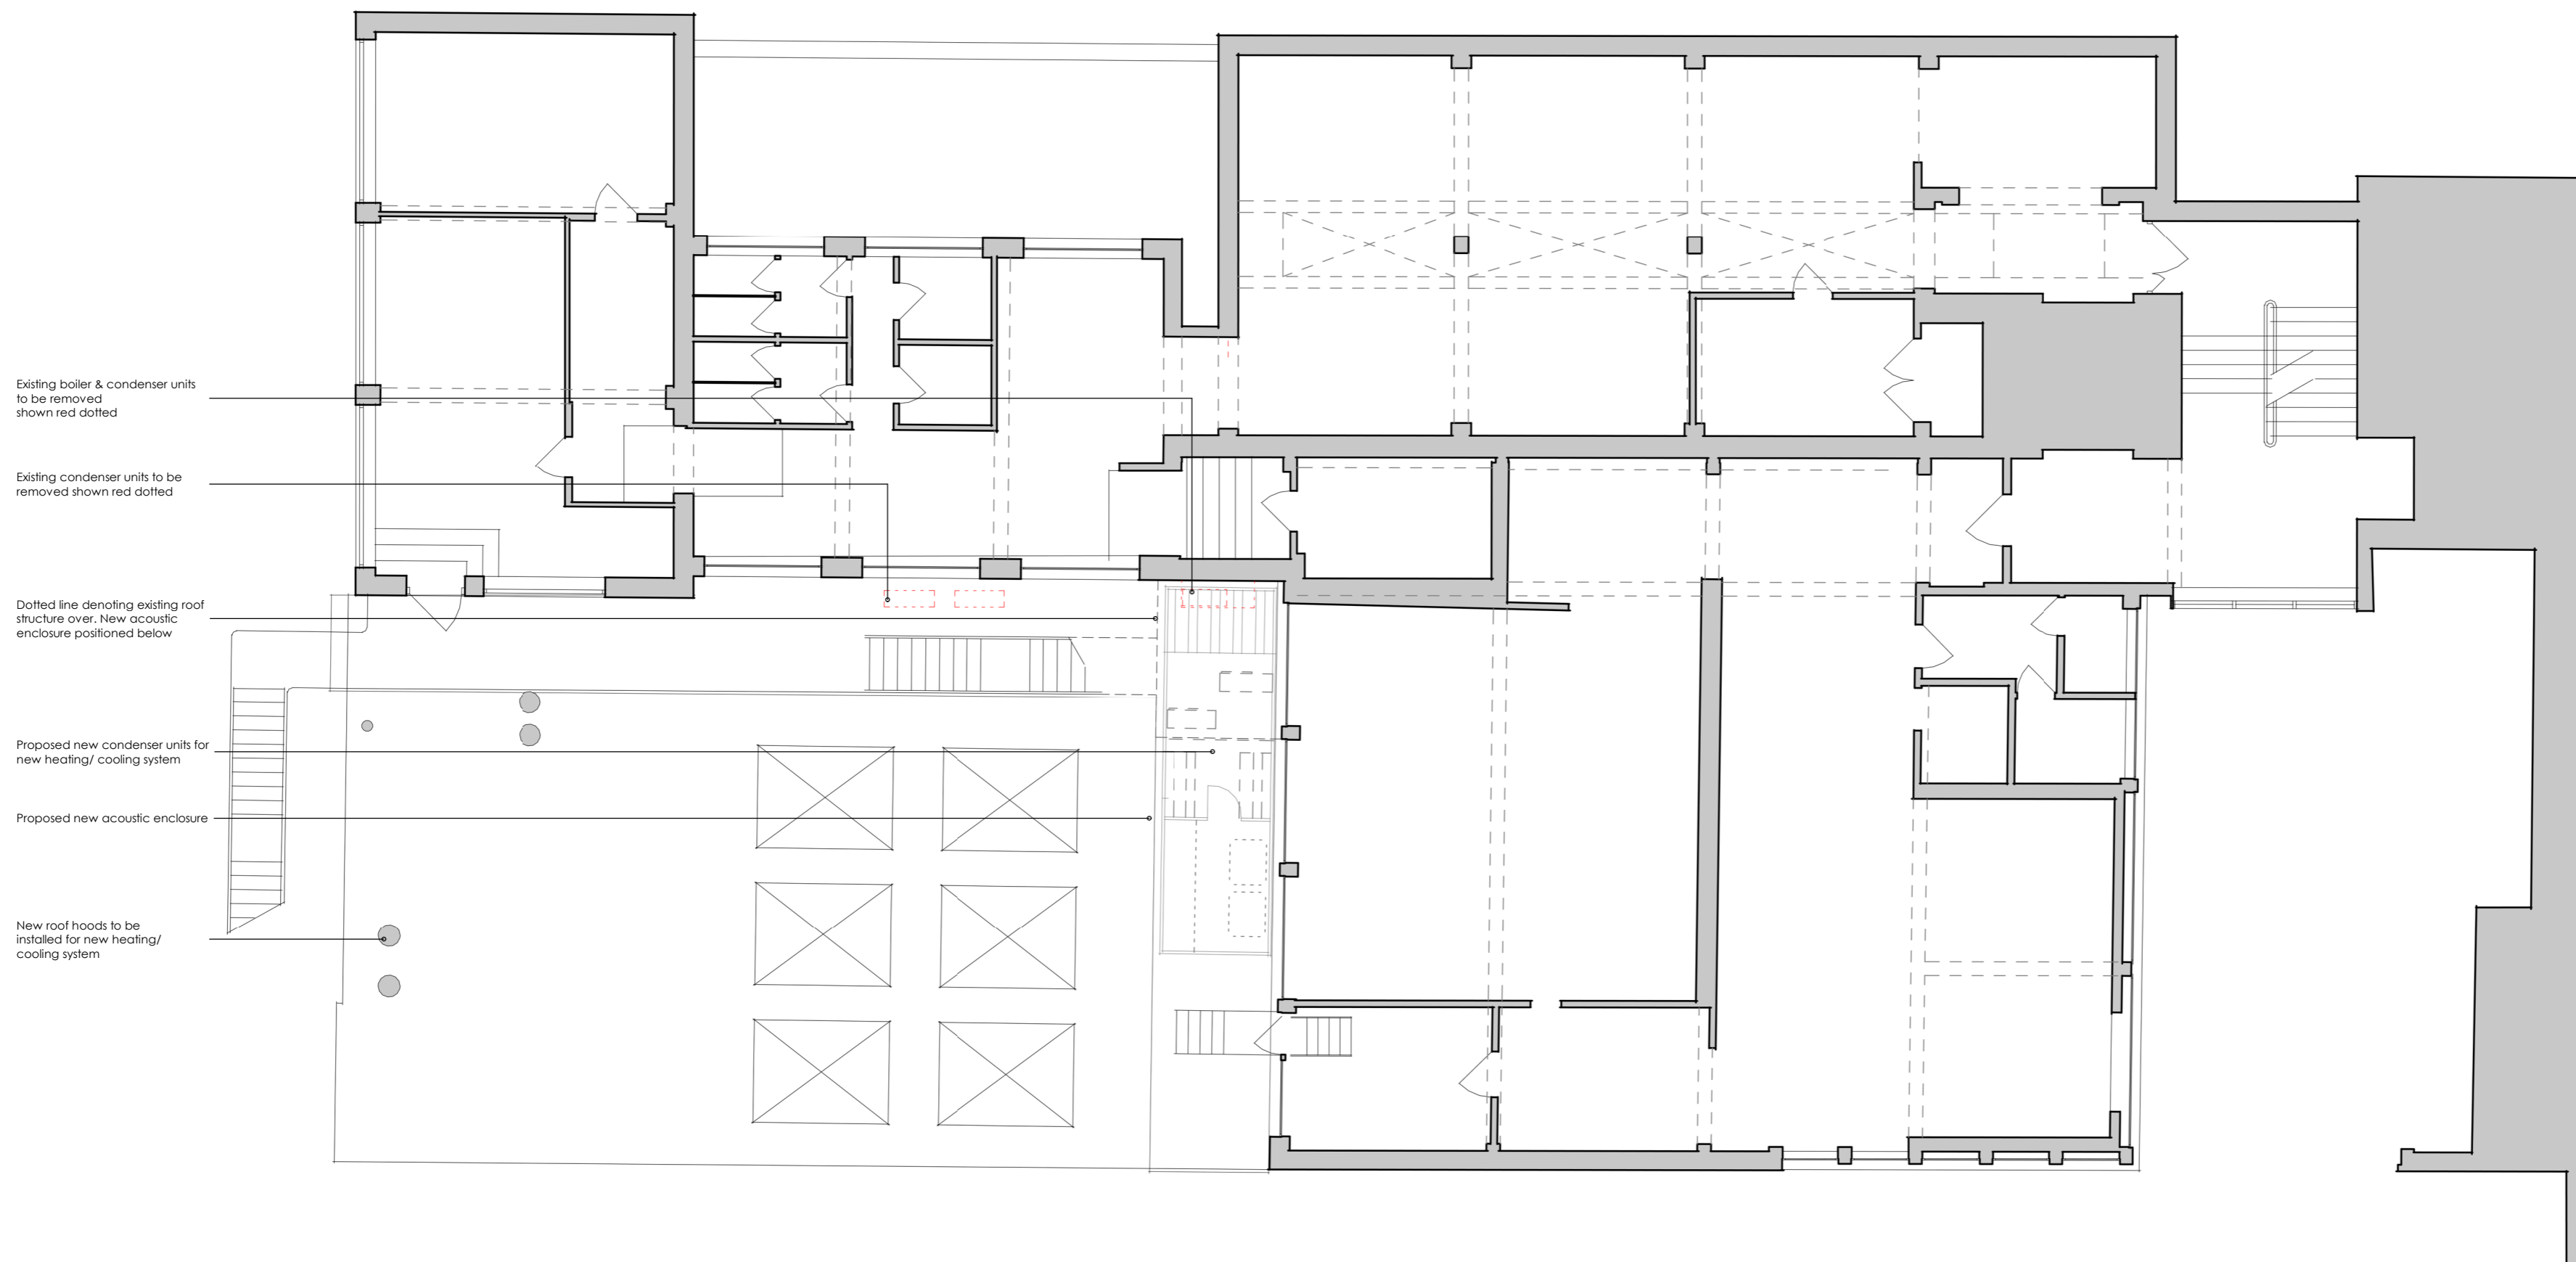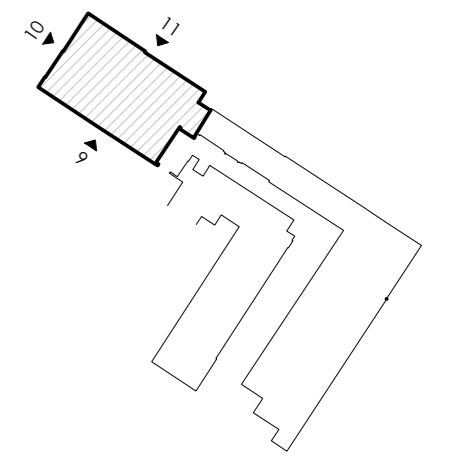

Existing boiler & condenser units to be removed shown red dotted

Existing condenser units to be removed shown red dotted

Dotted line denoting existing roof structure over. New acoustic enclosure positioned below

Proposed new condenser units for new heating/ cooling system

Proposed new acoustic enclosure

New roof hoods to be installed for new heating/ cooling system

B	12/05/22	Update following discussions with design team
A	16/03/22	Updates following discussions with LPA
	revision date	description

status

PLANNING

project title
UTOPIA VILLAGE, PRIMROSE HILL,
LONDON

drawing title
PROPOSED FIRST FLOOR PLAN

first issued	drawn	scale @ A2
03/11/21	JC	100

job/drawing no/revision



19094 - PP3031 - B

The Studio, 70 Church Road, Wheatley, Oxford, OX33 1LZ
01865 873936 | info@andersonorr.com | www.andersonorr.com



0 1 2 3 4 5
 VISUAL SCALE (m) 1:100
 NOTE:
 ALL DIMENSIONS MUST BE CHECKED ON SITE AND NOT SCALED FROM
 THIS DRAWING.
 FOR USE IN PRECISE NAMED LOCATION ONLY. COPYRIGHT RESERVED.

SITE KEY PLAN
 UTOPIA VILLAGE, LONDON

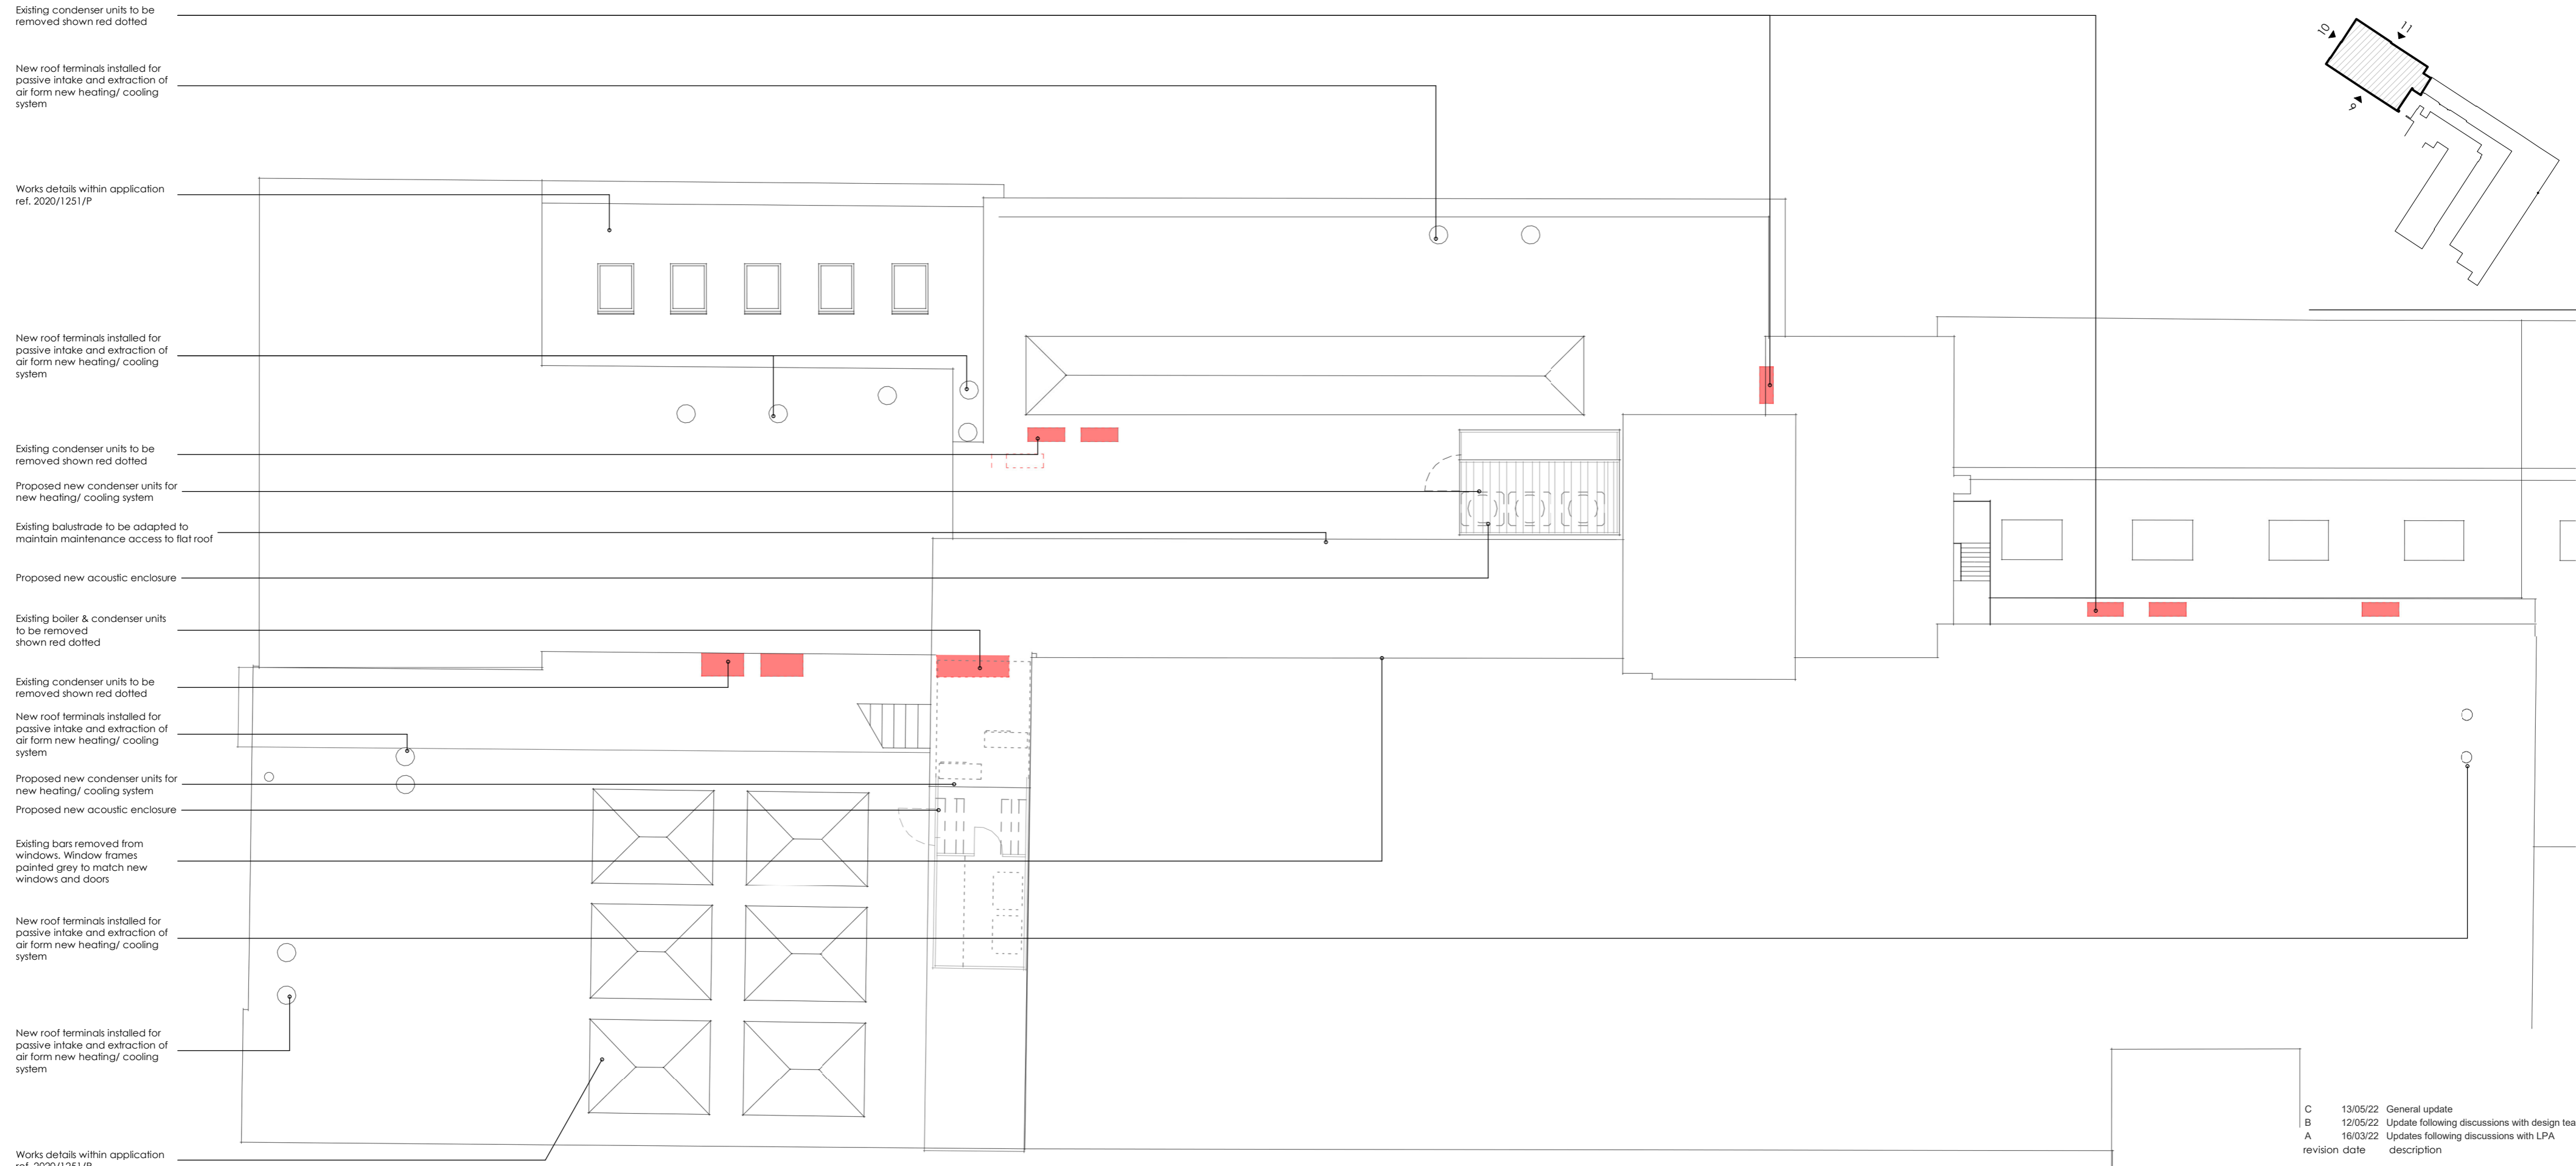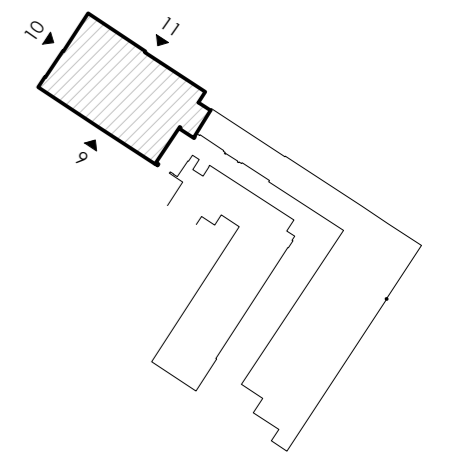

Existing condenser units to be removed shown red dotted

New roof terminals installed for passive intake and extraction of air from new heating/ cooling system

Works details within application ref. 2020/1251/P

New roof terminals installed for passive intake and extraction of air from new heating/ cooling system

Existing condenser units to be removed shown red dotted

Proposed new condenser units for new heating/ cooling system

Existing balustrade to be adapted to maintain maintenance access to flat roof

Proposed new acoustic enclosure

Existing boiler & condenser units to be removed shown red dotted

Existing condenser units to be removed shown red dotted

New roof terminals installed for passive intake and extraction of air from new heating/ cooling system

Proposed new condenser units for new heating/ cooling system

Proposed new acoustic enclosure

Existing bars removed from windows. Window frames painted grey to match new windows and doors

New roof terminals installed for passive intake and extraction of air from new heating/ cooling system

New roof terminals installed for passive intake and extraction of air from new heating/ cooling system

Works details within application ref. 2020/1251/P

revision	date	description
C	13/05/22	General update
B	12/05/22	Update following discussions with design team
A	16/03/22	Updates following discussions with LPA

status
PLANNING

project title
 UTOPIA VILLAGE, PRIMROSE HILL,
 LONDON

drawing title
PROPOSED ROOF PLAN

first issued 03/11/21 drawn JC scale @ A2 1:100

job/drawing no/revision
19094 - PP3033 - C

The Studio, 70 Church Road, Wheatley, Oxford, OX33 1LZ
 01865 873936 | info@andersonorr.com | www.andersonorr.com

